


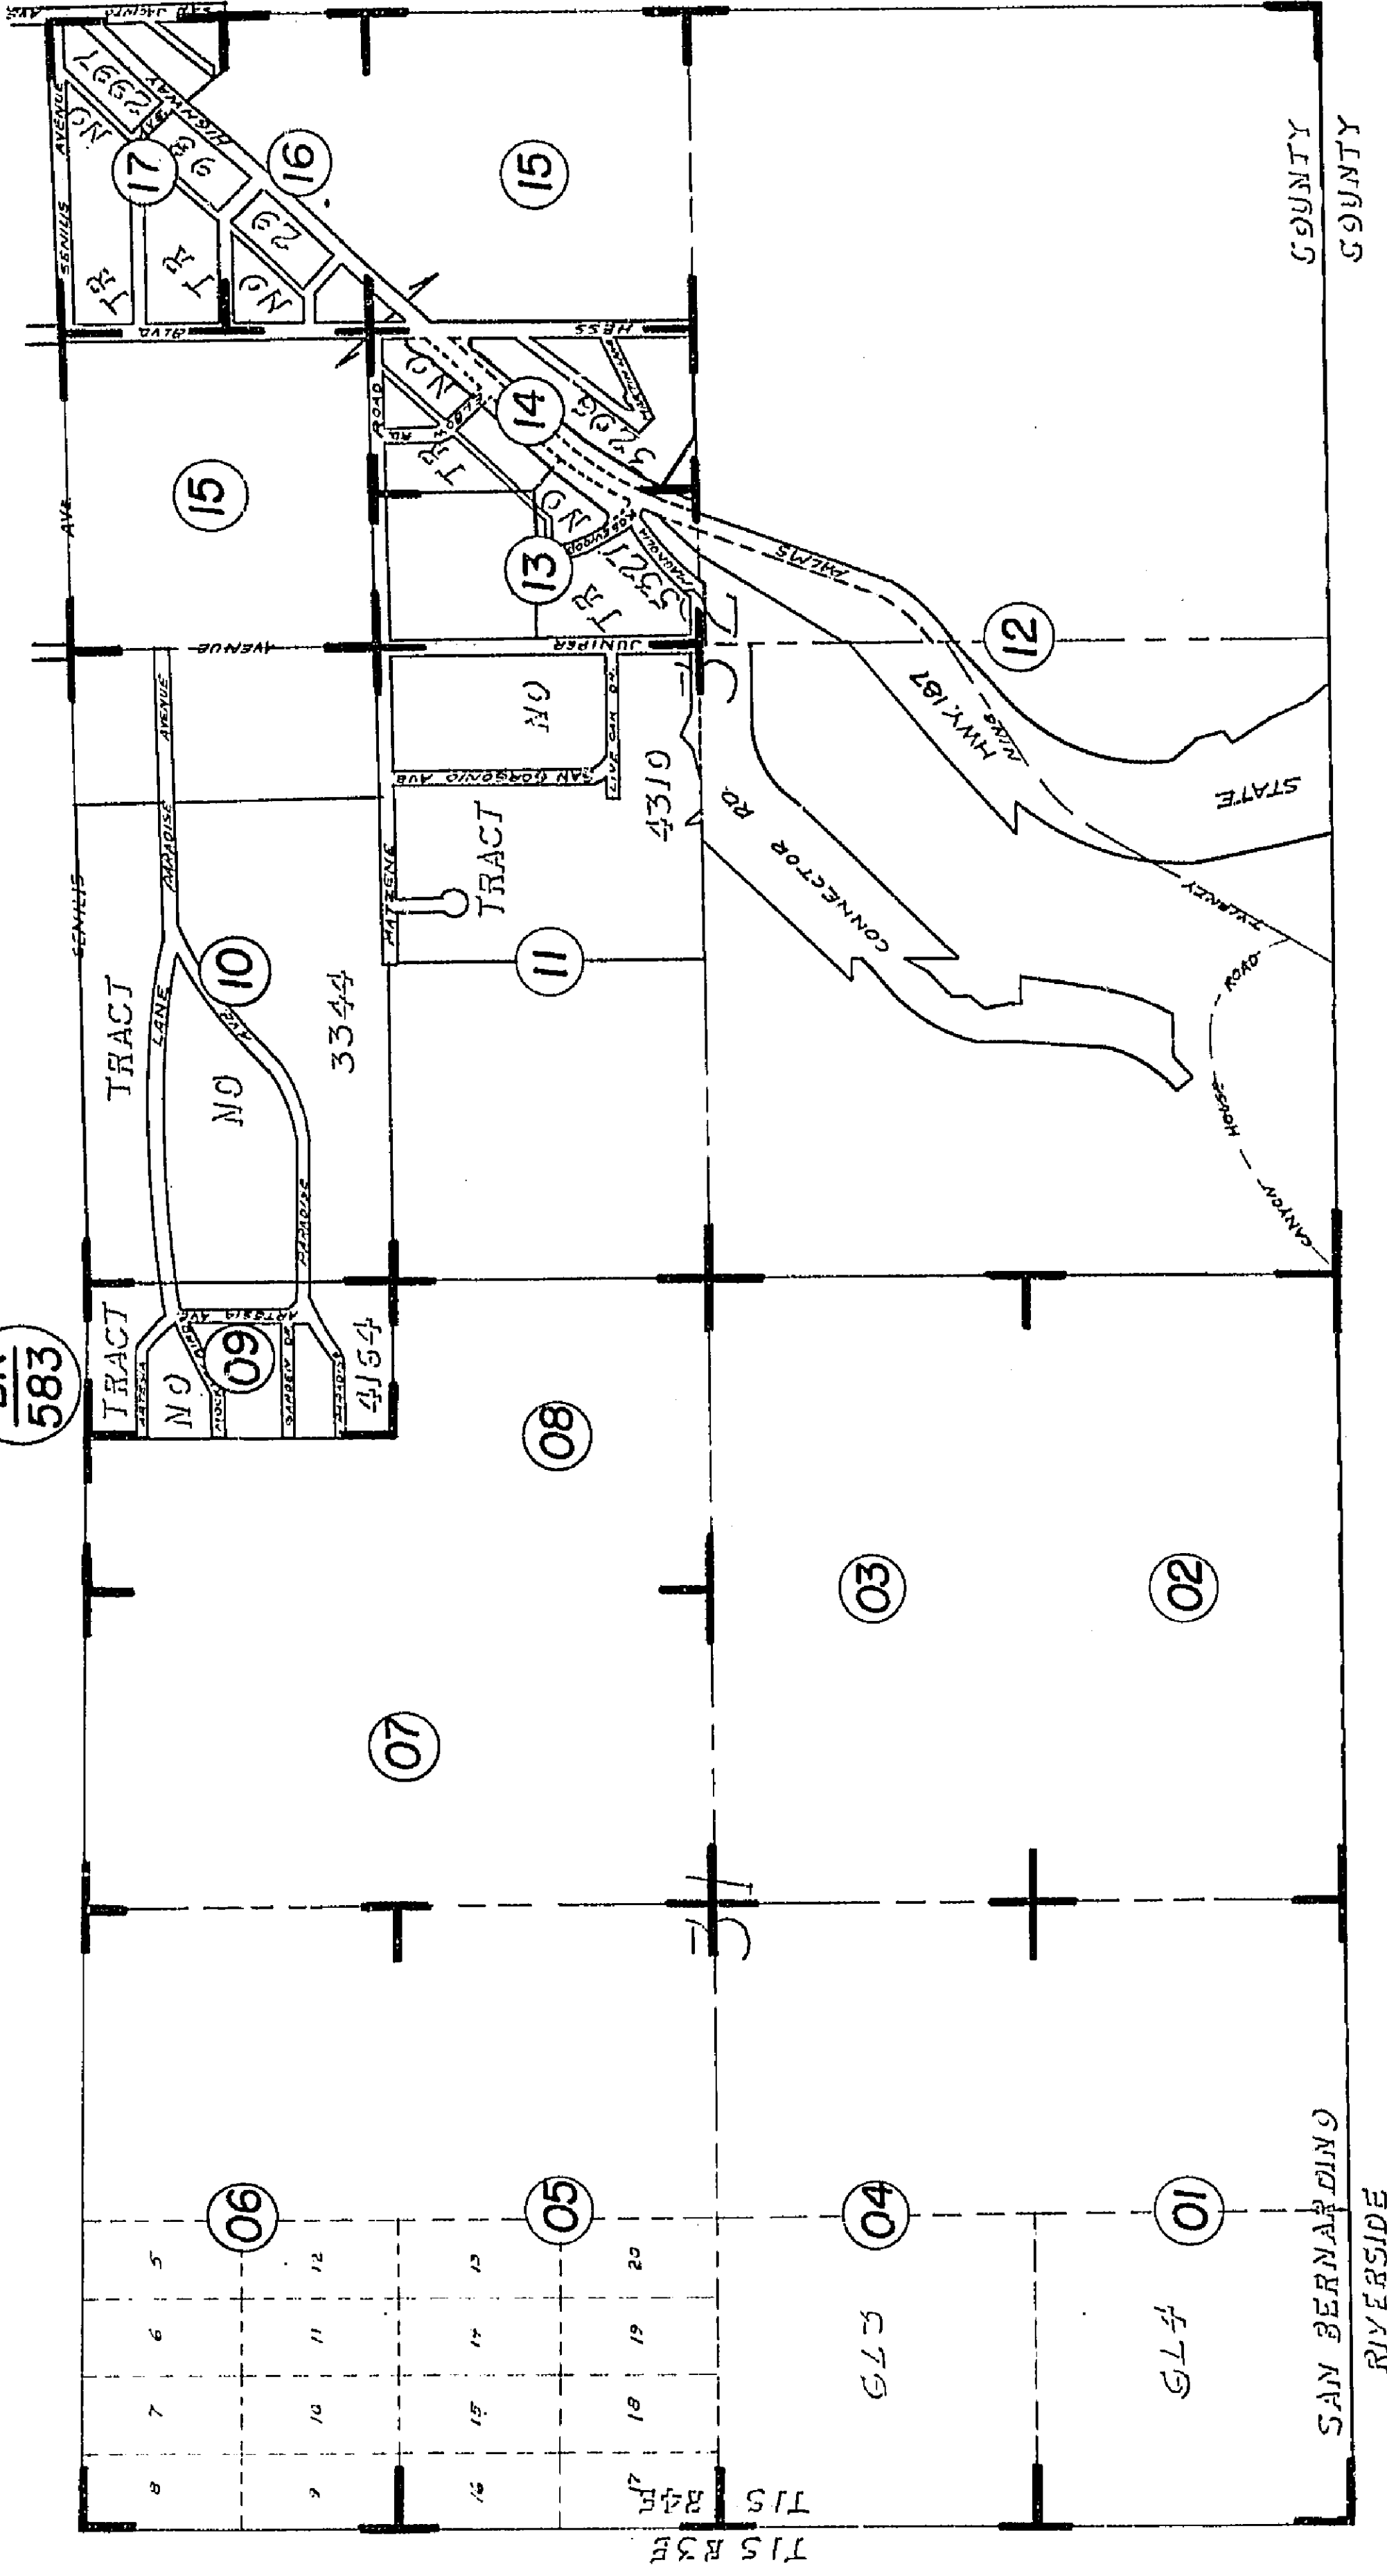




BK
181
585

THIS MAP SHOULD BE USED FOR REFERENCE PURPOSES ONLY. NO LIABILITY IS ASSUMED FOR THE ACCURACY OF THE DATA SHOWN. PARCELS MAY NOT COMPLY WITH LOCAL SUBDIVISION OR BUILDING ORDINANCES.

BOOK 584

MORONGO UNIFIED

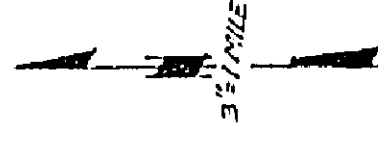

BK
581

BK
583

BK
585

TIS R4E
TIS R5E

SAN BERNARDINO
RIVER SIDE

COUNTY
COUNTY

Assessors Index
Book 584
San Bernardino County

REVISED
4-10-67




THIS MAP SHOULD BE USED FOR REFERENCE PURPOSES ONLY. NO LIABILITY
IS ASSUMED FOR THE ACCURACY OF THE DATA SHOWN. PARCELS MAY NOT
COMPLY WITH SUBDIVISION REQUIREMENTS.

Morongo Unified
Tax Code Area
9411

584-01

1853

04

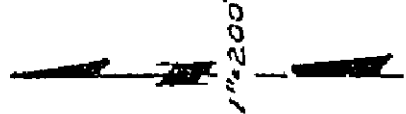

580
10

T1S R3E
T1S R4E

G.L. 4
(40.05 AC.)

011

02

1

COUNTY
COUNTY

SAN BERNARDINO
RIVERSIDE

616

REVISED
4-10-67

Assessors Map
Book 584, Page 01
San Bernardino County

Note-Assessor's Blk. & Lot
Numbers Shown in Circles

Nov. 1959




THIS MAP SHOULD BE USED FOR REFERENCE PURPOSES ONLY. NO LIABILITY
IS ASSUMED FOR THE ACCURACY OF THE DATA SHOWN. PARCELS MAY NOT
COMPLY WITH LEGAL DESCRIPTIONS OR RECORDS.

Morongo Unified
Tax Code Area
9411

584-02

1853

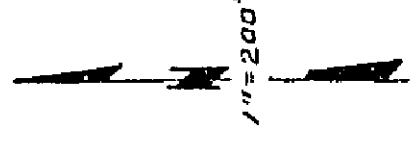

03

12

01

021

40 AC.

5 AC.

2

3

1

COUNTY
COUNTY

SAN BERNARDINO
RIVERSIDE




REVISED
4-10-67

Assessors Map
Book 584, Page 02
San Bernardino County


Note - Assessor's Blk. & Lot
Numbers Shown in Circles

Nov. 1959

THIS MAP SHOULD BE USED FOR REFERENCE PURPOSES ONLY. NO LIABILITY
IS ASSUMED FOR THE ACCURACY OF THE DATA SHOWN. PARCELS MAY NOT
COMPLY WITH THE ACTUAL SURFACE CONDITIONS. DATE: 11/2/11

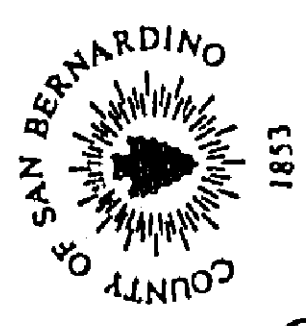

1853

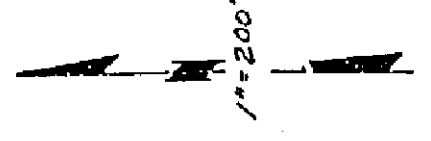


08

07

SEC.

31

(640.82 AC.)

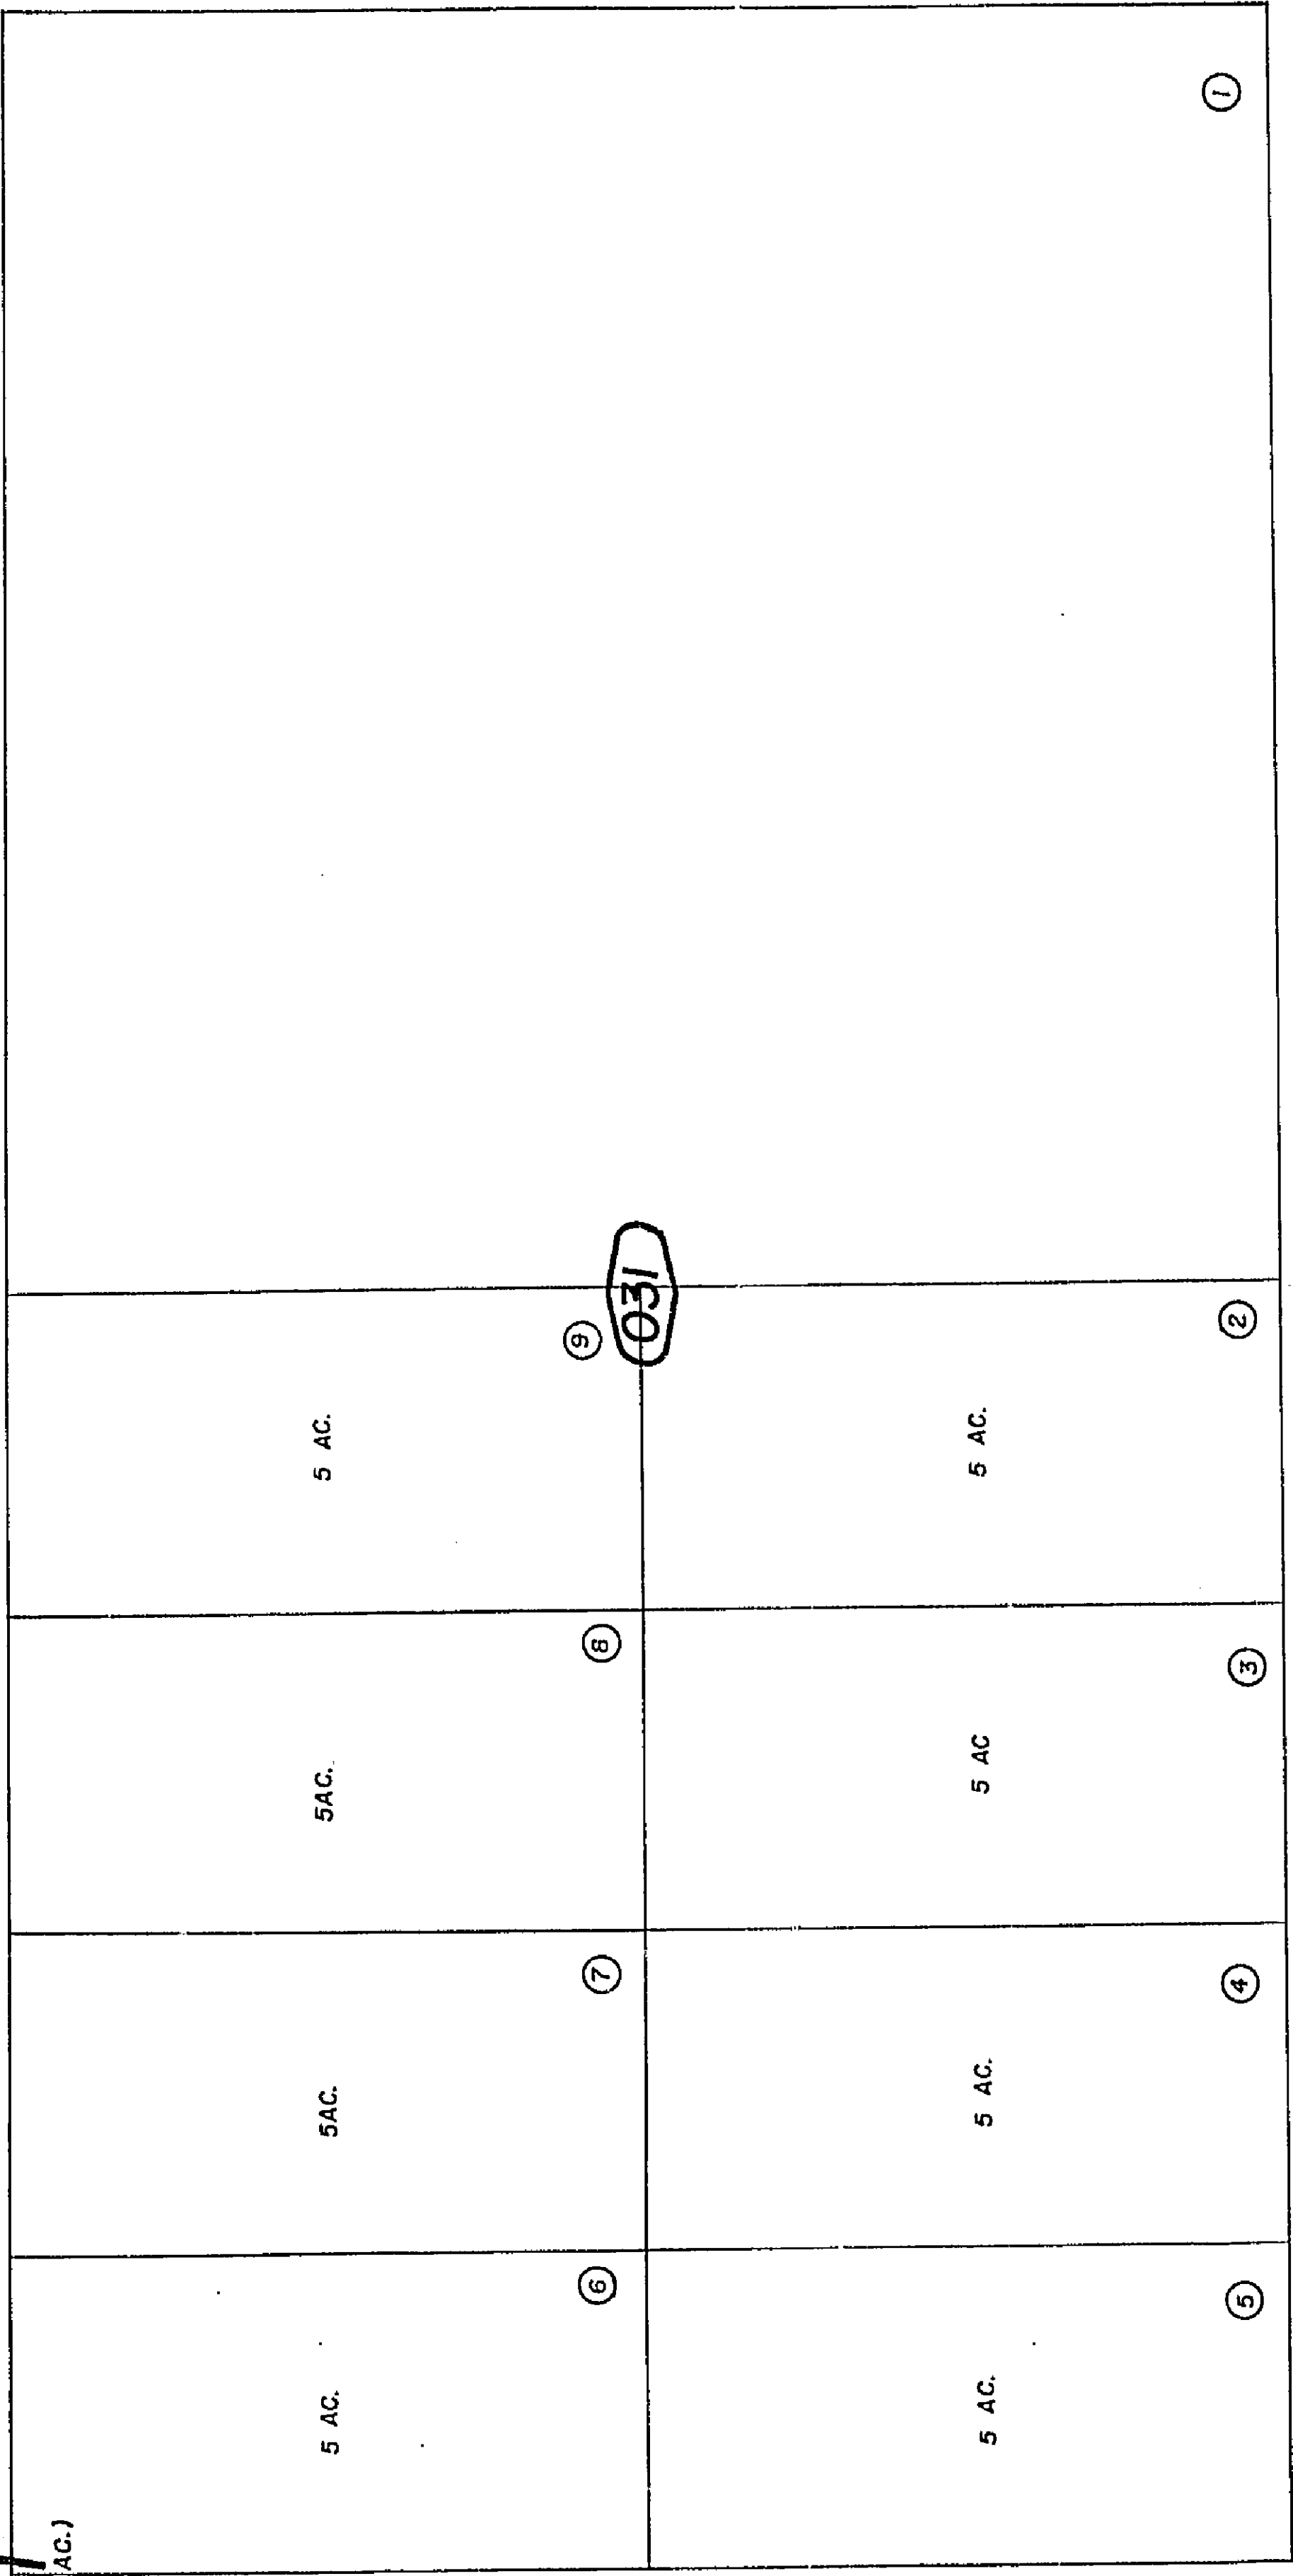

12

04

1

2

3

4

5

9

8

7

6



REVISED
4-10-67

Assessors Map
Book 584, Page 03
San Bernardino County

Note-Assessor's Blk. & Lot
Numbers Shown in Circles

Nov. 1959

3

(640.82 AC.)

5 AC.

3

②

①

⑤

**G.L.3
(40.15AC.1)**

15 15
 15 15

$$\frac{580}{10}$$

○

REVIS: 2-10-67

Assessors Map
Book 584, Page 04
San Bernardino County

**Note-Assessor's Blk. & Lot
Numbers Shown in Circles**

Nov. 1959




REVISED
4-10-67

Nov. 1959

**Assessors Map
Book 584, Page 05
San Bernardino County**

**Note-Assessor's Blk. & Lot
Numbers Shown in Circles**

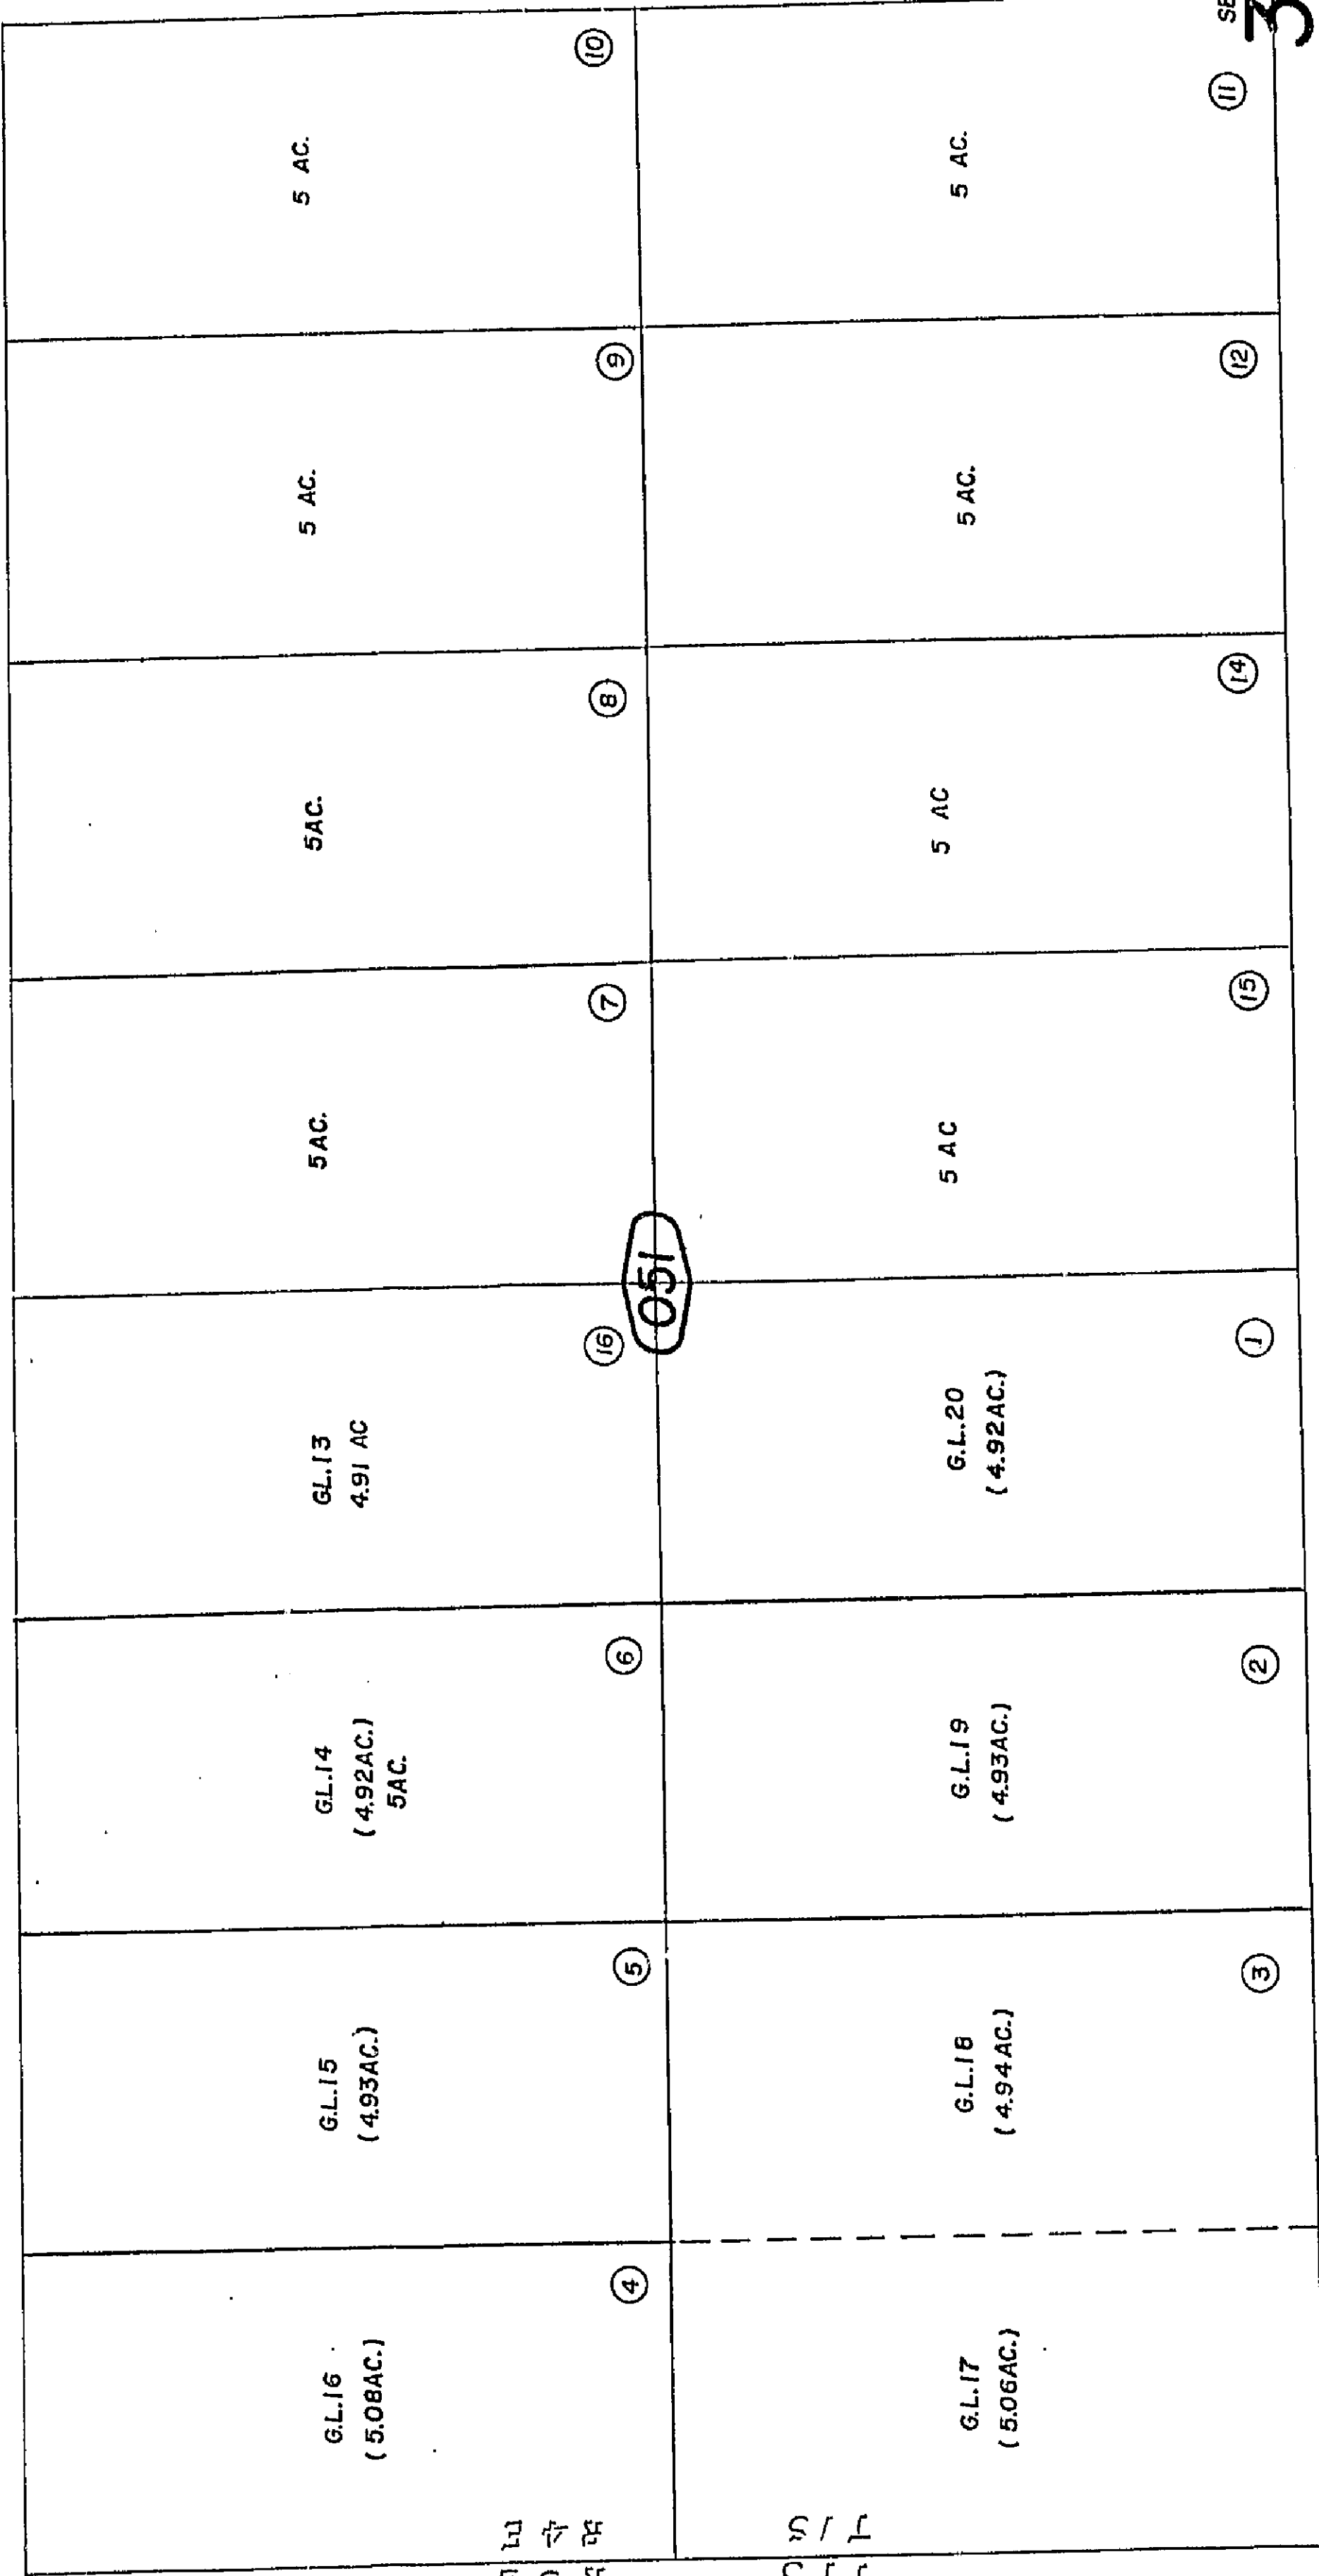

(640.82AC.)


४०

$$\frac{580}{10}$$

THIS MAP SHOULD BE USED FOR REFERENCE PURPOSES ONLY. NO LIABILITY
 IS ASSUMED FOR THE ACCURACY OF THE DATA SHOWN. PARCELS MAY NOT
 BE IDENTICAL TO THE ACTUAL SUBDIVISION OR BUILDING ORDINANCES.



10
 585

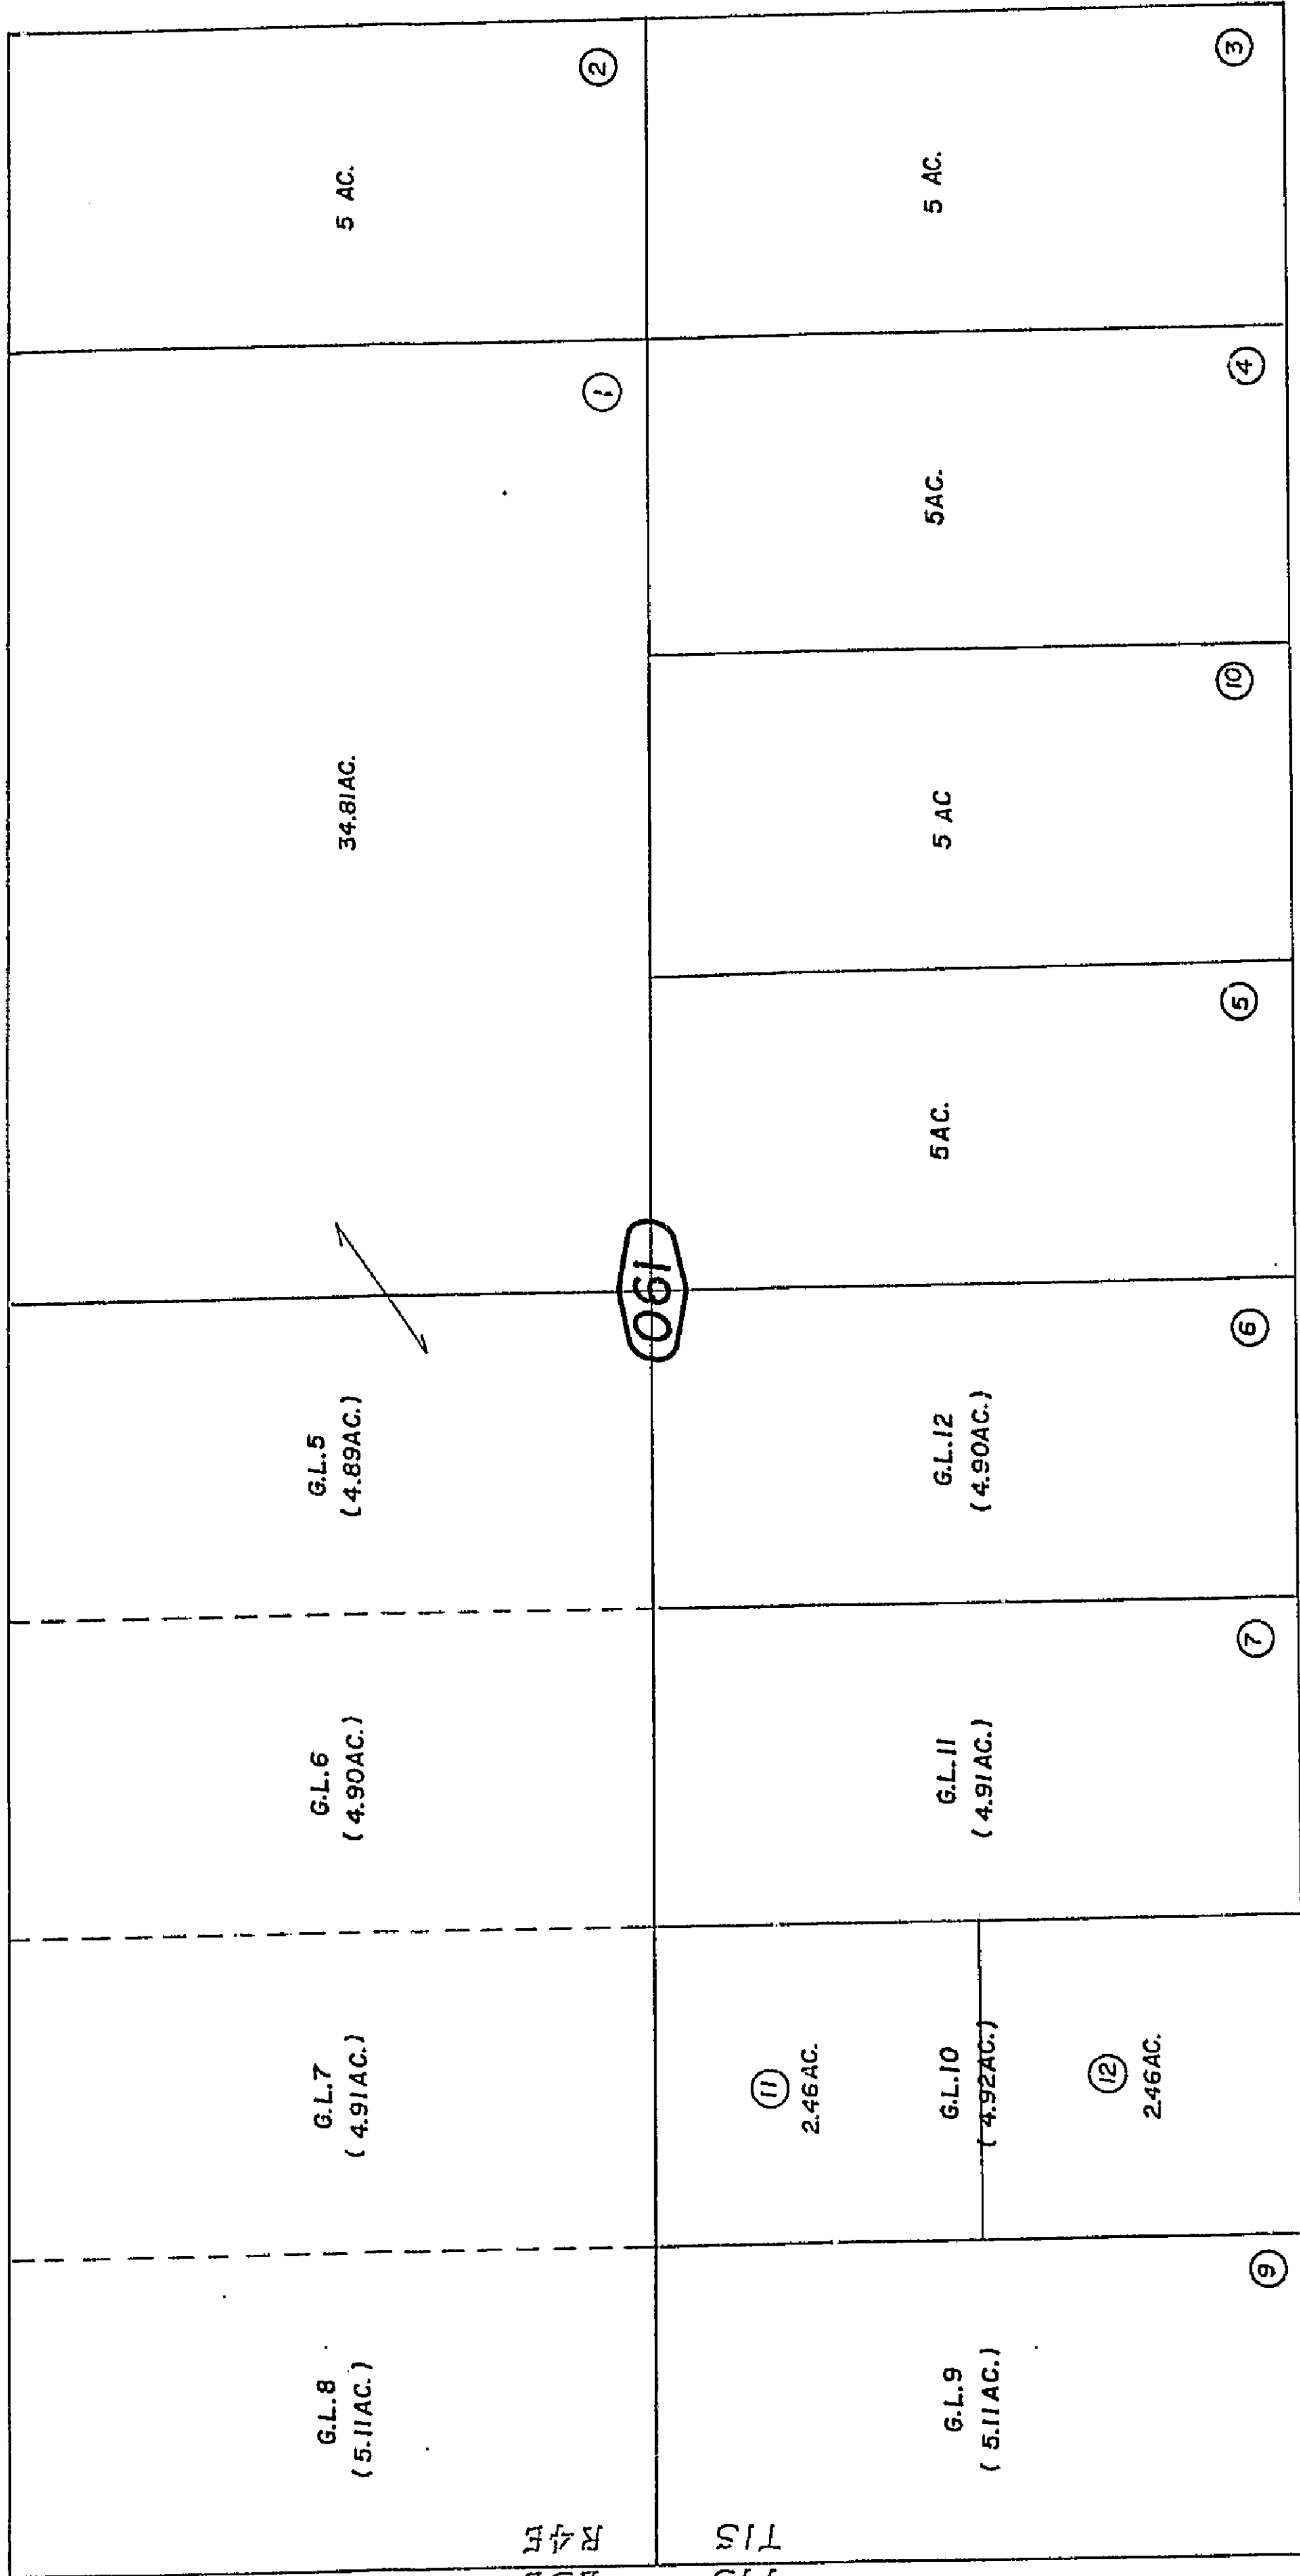

07

190

580
 10

05

REVISED
 4-10-67

Assessors Map
 Book 584, Page 06
 San Bernardino County

Note-Assessor's Bk. & Lot
 Numbers Shown in Circles

Nov. 1959

**Morongo Unified
Tax Rate Area
94011**

REVISED	G	R
4-10-67		
1 18 82		
6/24/82		
7/21/03 GW		
8/13/03 LH		

**Assessors Map
Book 584, Page 07
San Bernardino County**

Parcel Map No. 7431, P.M. 74/84

Nov. 1959


$$\begin{array}{r} 583 \\ \hline 05 \end{array}$$


03

90

50

31
SEC.


(640.82AC.)

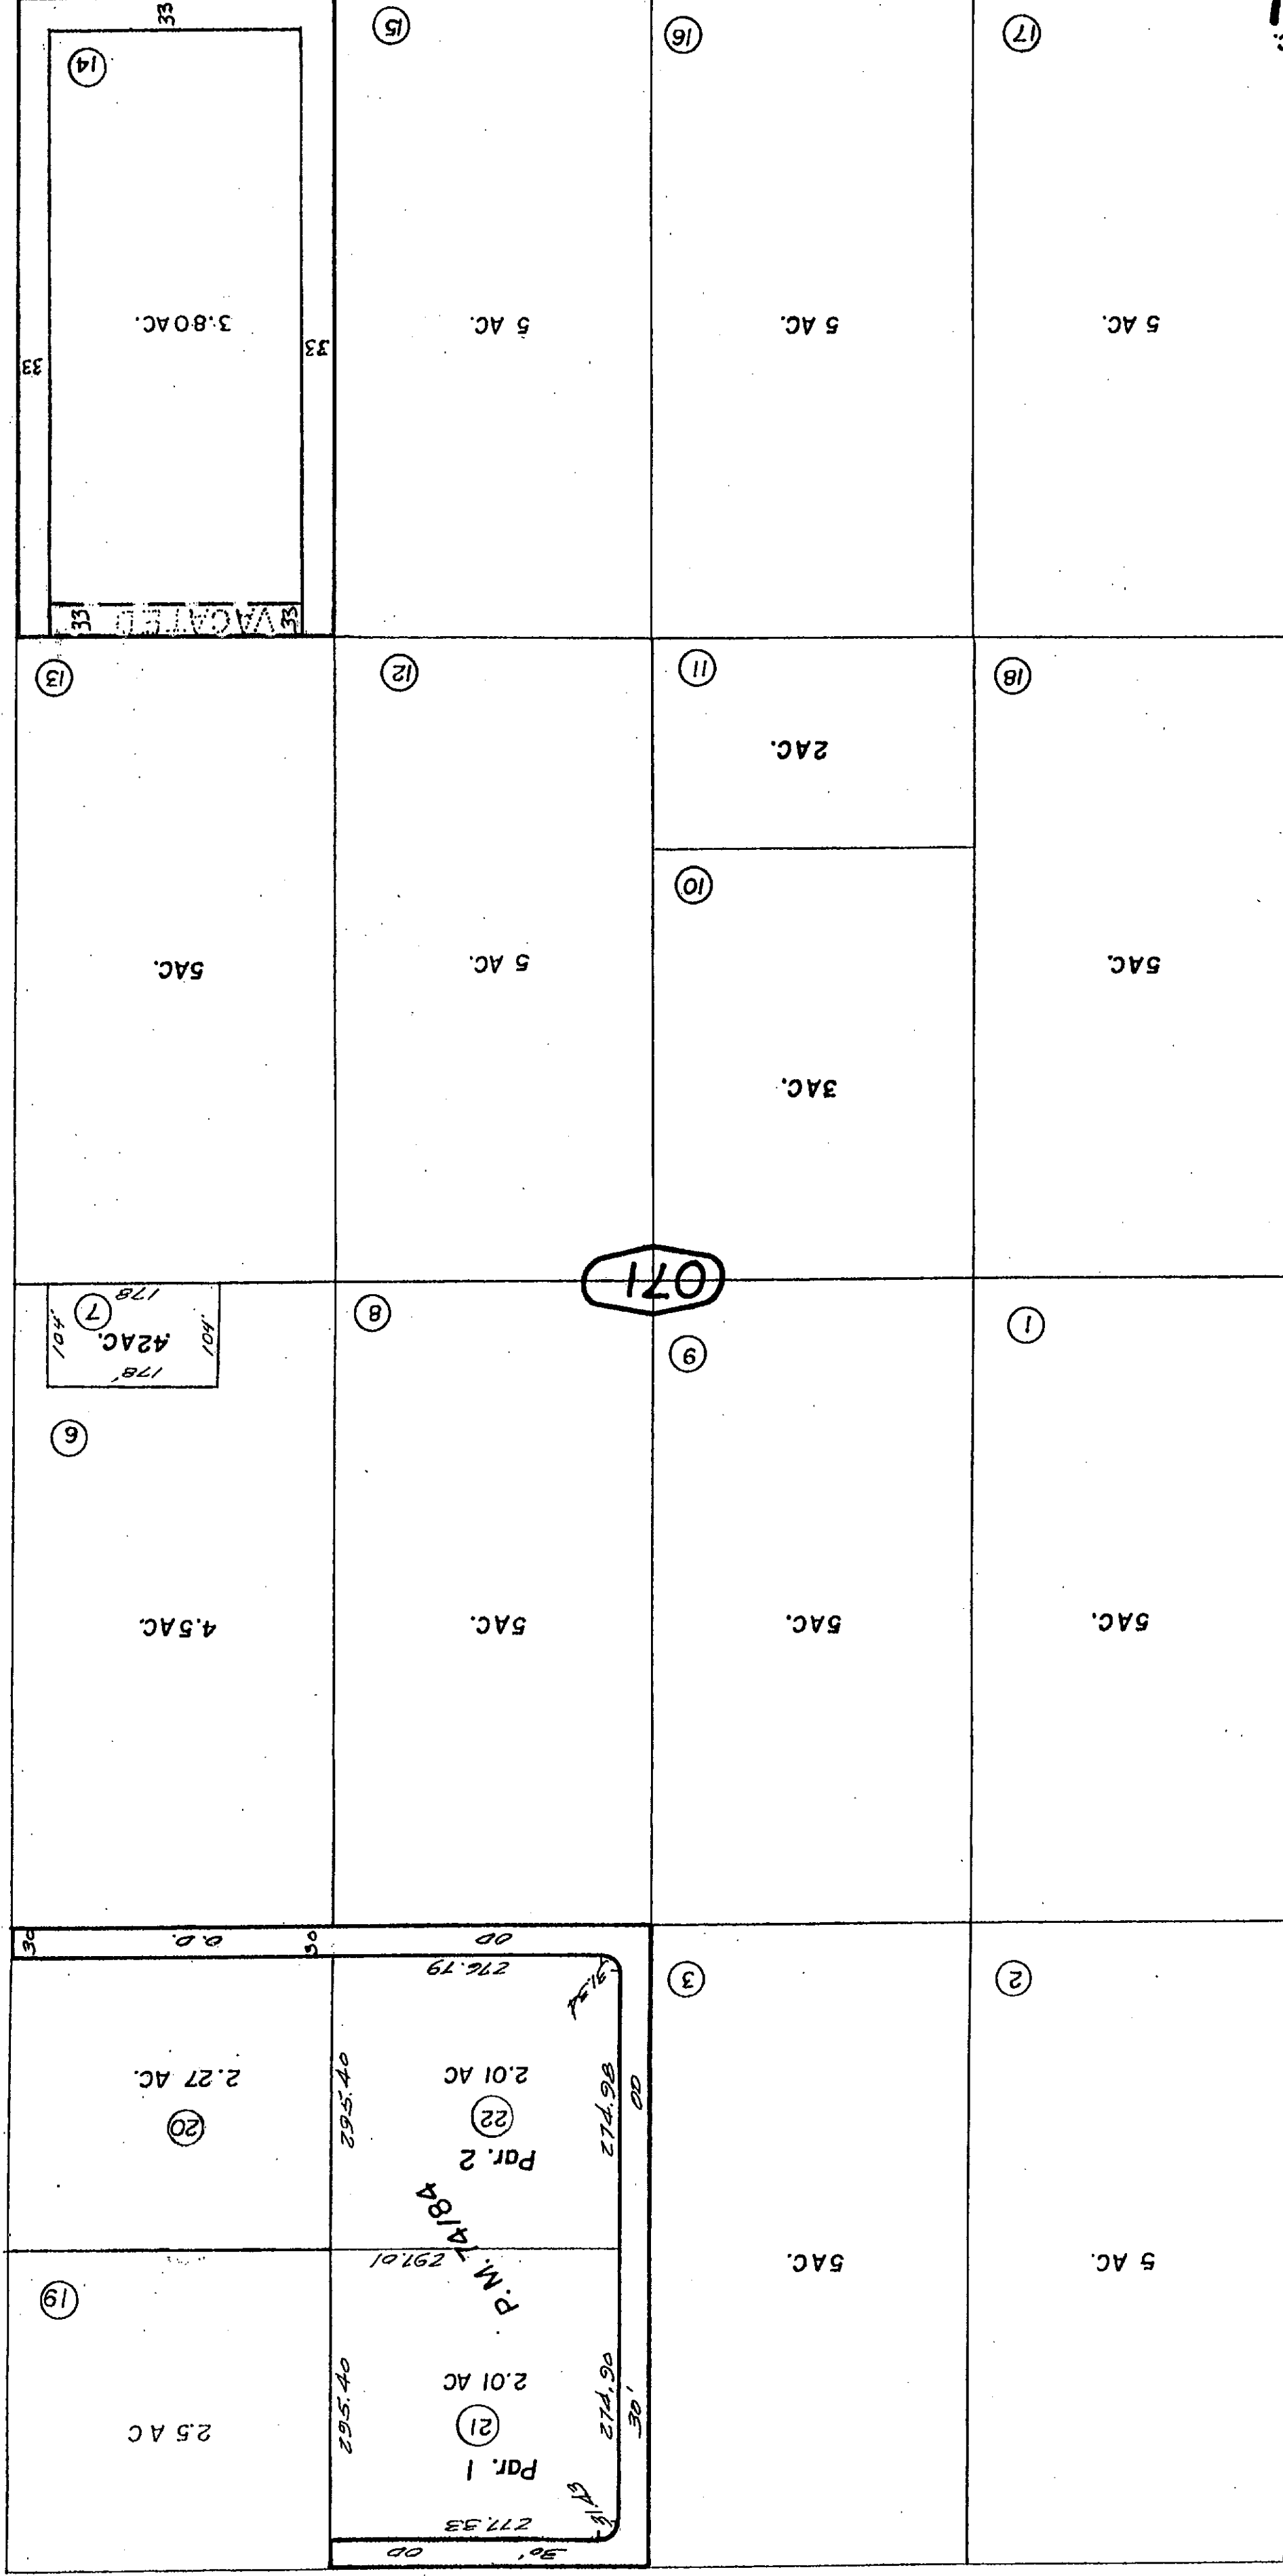

THIS MAP SHOULD BE USED FOR REFERENCE PURPOSES ONLY. NO LIABILITY
IS ASSUMED FOR THE ACCURACY OF THE DATA SHOWN. PARCELS MAY NOT
BE BOUND BY THE ACCURACY OF THE DATA SHOWN. PARCELS MAY NOT
BE BOUND BY THE ACCURACY OF THE DATA SHOWN. PARCELS MAY NOT



11

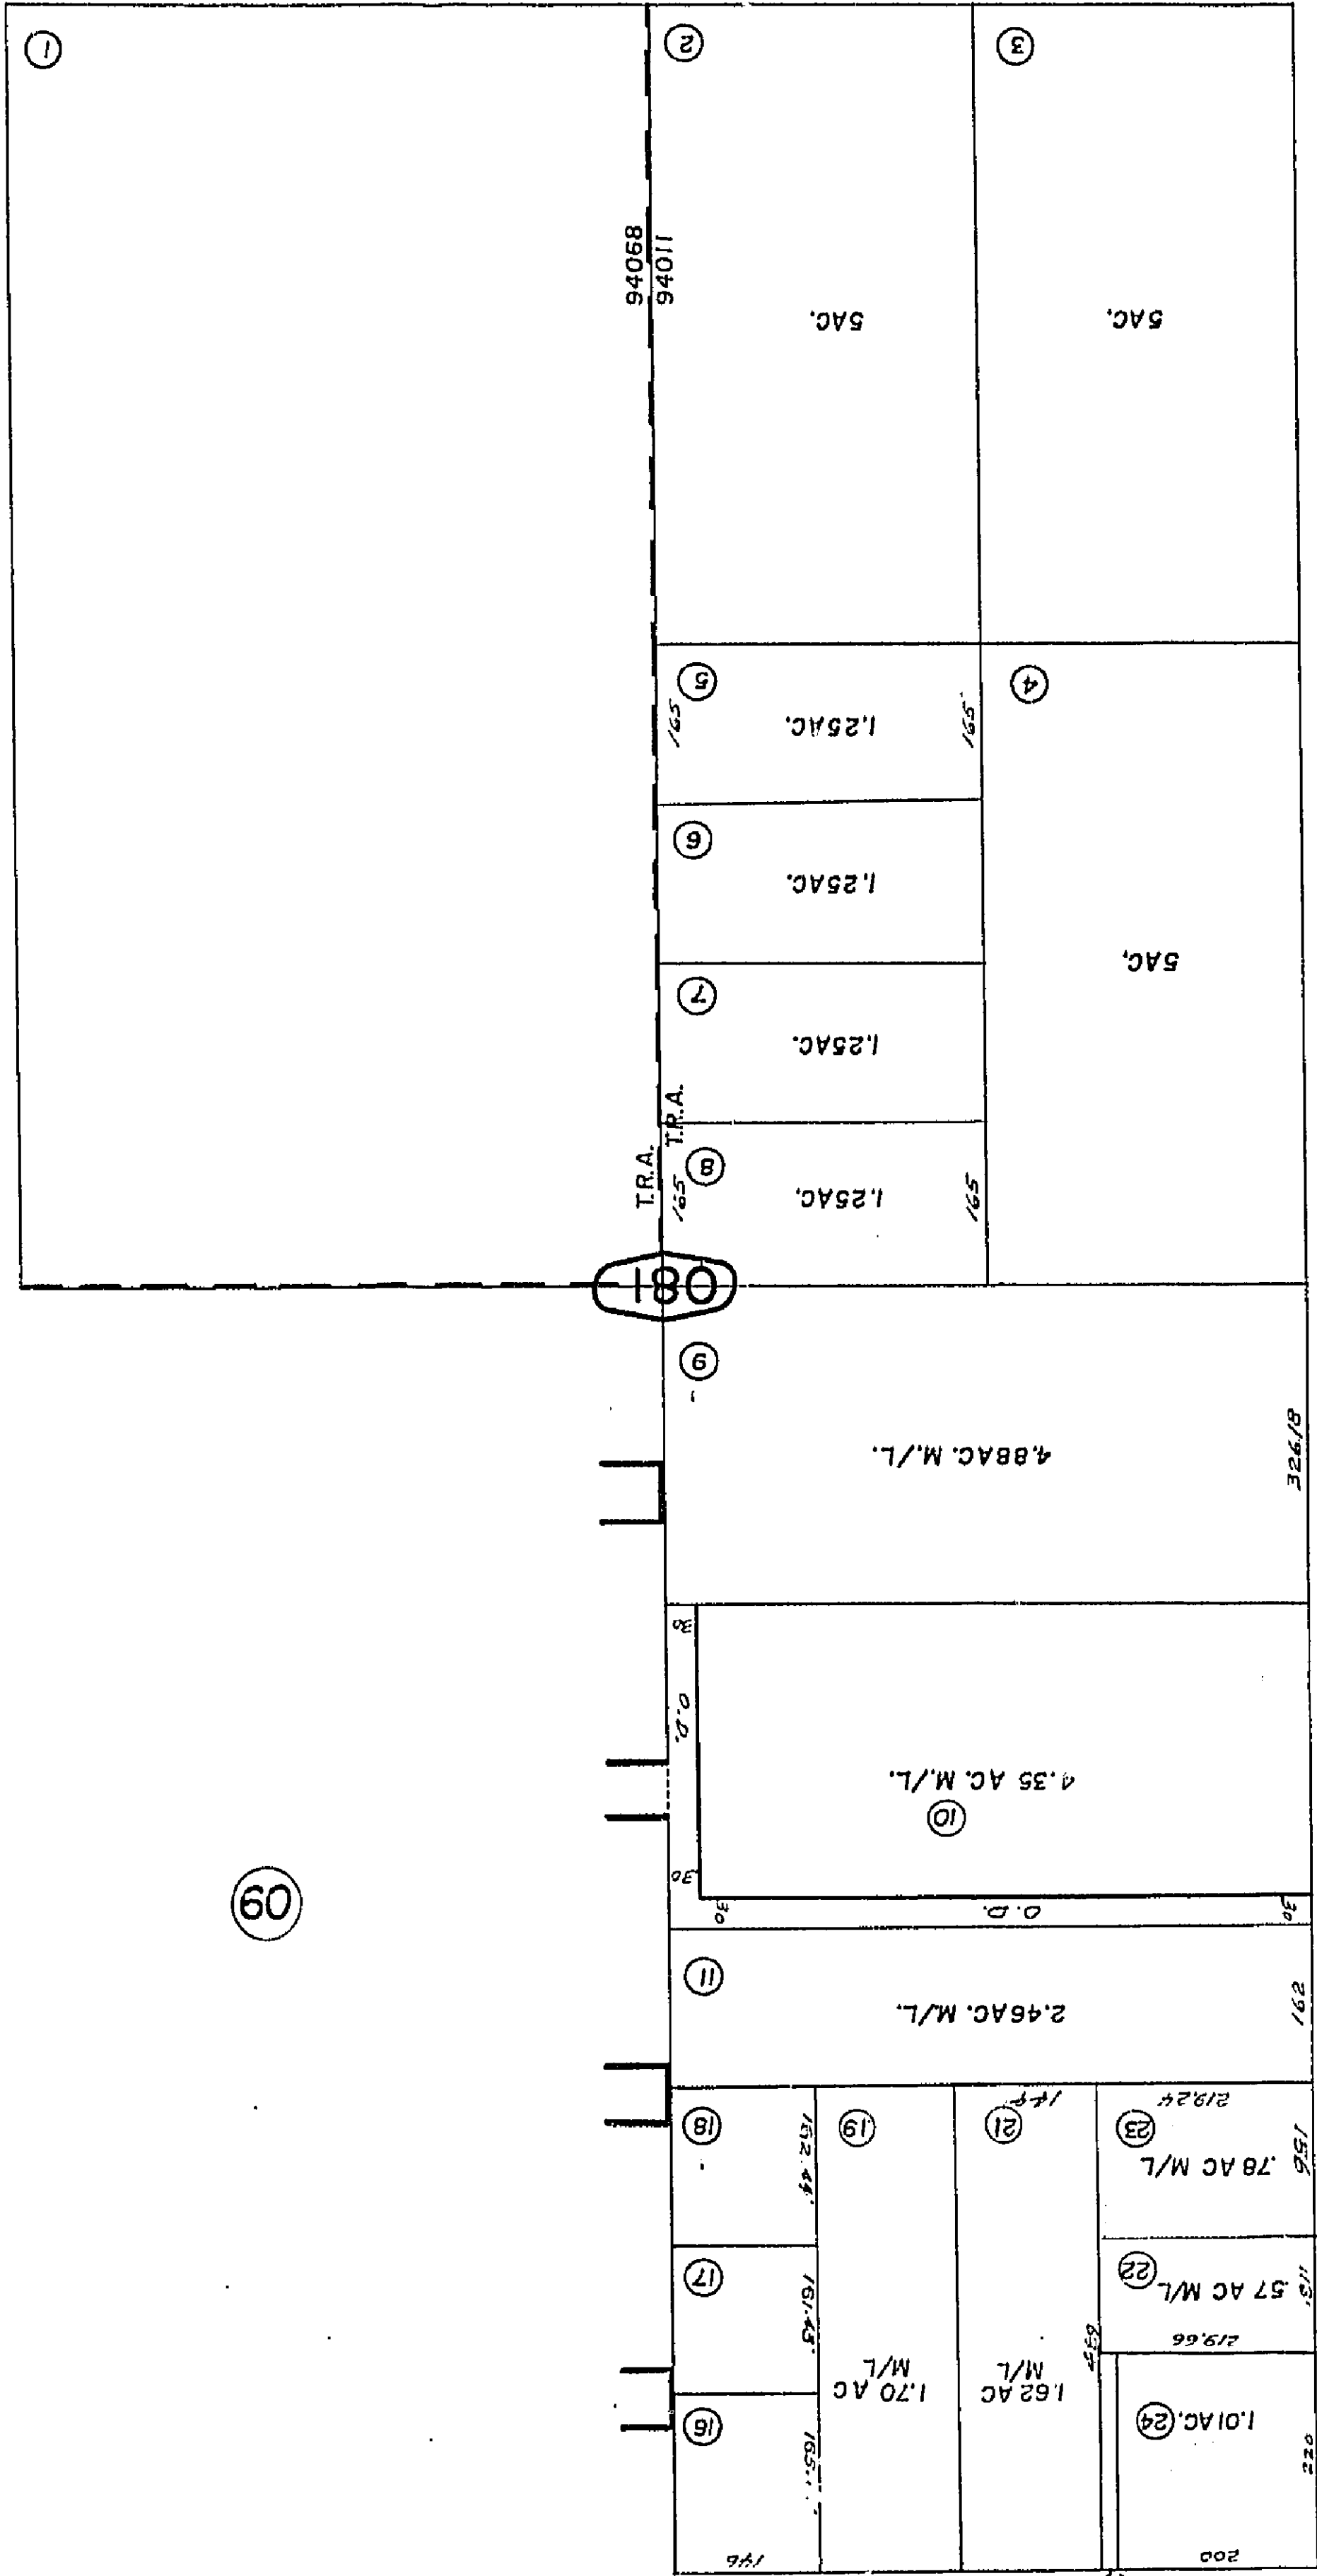

07

05

REVISED
4-10-67
1 18 82 GH

Assessors Map
Book 584, Page 08
San Bernardino County

Note-Assessor's Blk. & Lot
Numbers Shown in Circles

THIS MAP SHOULD BE USED FOR REFERENCE PURPOSES ONLY. NO LIABILITY IS ASSUMED FOR THE ACCURACY OF THE INFORMATION. THE INFORMATION MAY NOT COMPLY WITH LOCAL SUBDIVISION OR BUILDING ORDINANCES.



Morongo Unified
Tax Rate Area
94068

584-09


N.E. COR. SEC. 31
T.1 S., R.4 E., S.B.B. & M.

583
05

10

94/45 B.M.
SPRUELL
GARDENWAY

1"=100'

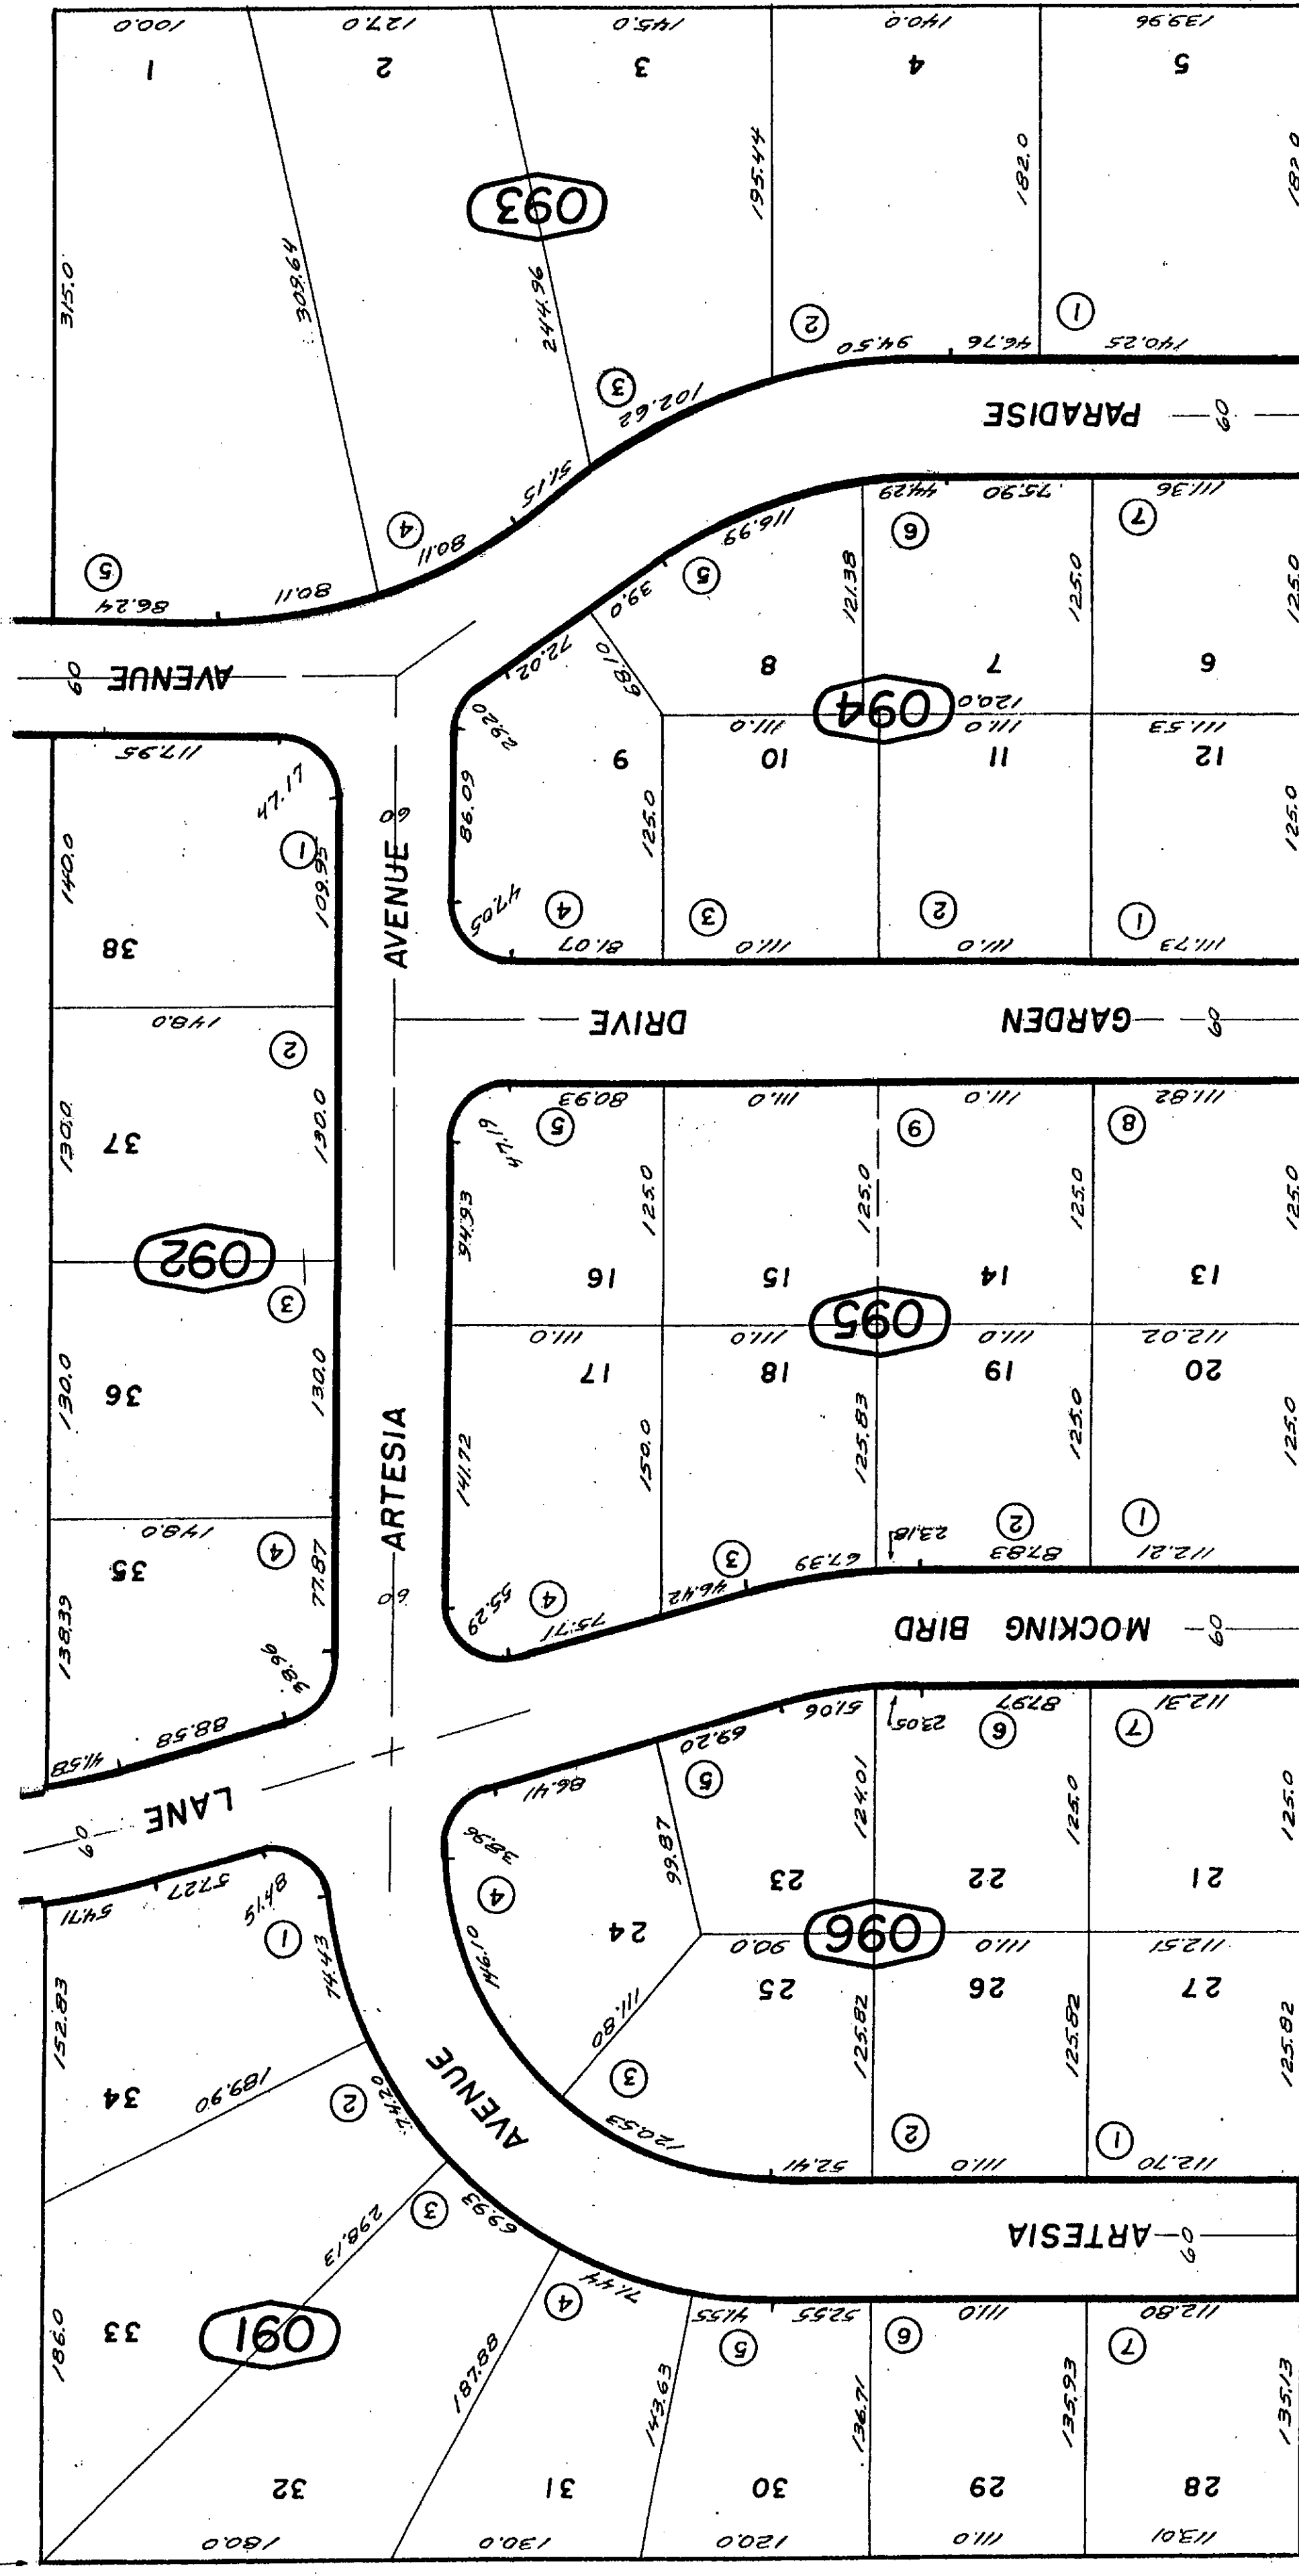

08

DEC 05 2003

243

REVISED
4-10-67
11/6/03 GW

Assessors Map
Book 584, Page 09
San Bernardino County

Note-Assessor's Blk. 8 Lot
Numbers Shown in Circles

Oct. 1959





N.1/2 N.W.1/4, Sec. 32, T.1S., R.4E., S.B.B. & M.

N.W. COR. SEC. 32
T 1 S., R 4 E., SBB. & M.

THIS MAP SHOULD BE USED FOR REFERENCE PURPOSES ONLY. NO LIABILITY IS ASSUMED FOR THE ACCURACY OF THE DATA SHOWN. PARCELS MAY NOT COMPLY WITH 1954 ACTS AND WITH 1962 BOUNDARY ORDINANCES.



① MAP 101-36-49 PAR. 1
④ MAP 101-36-49 PAR. 2

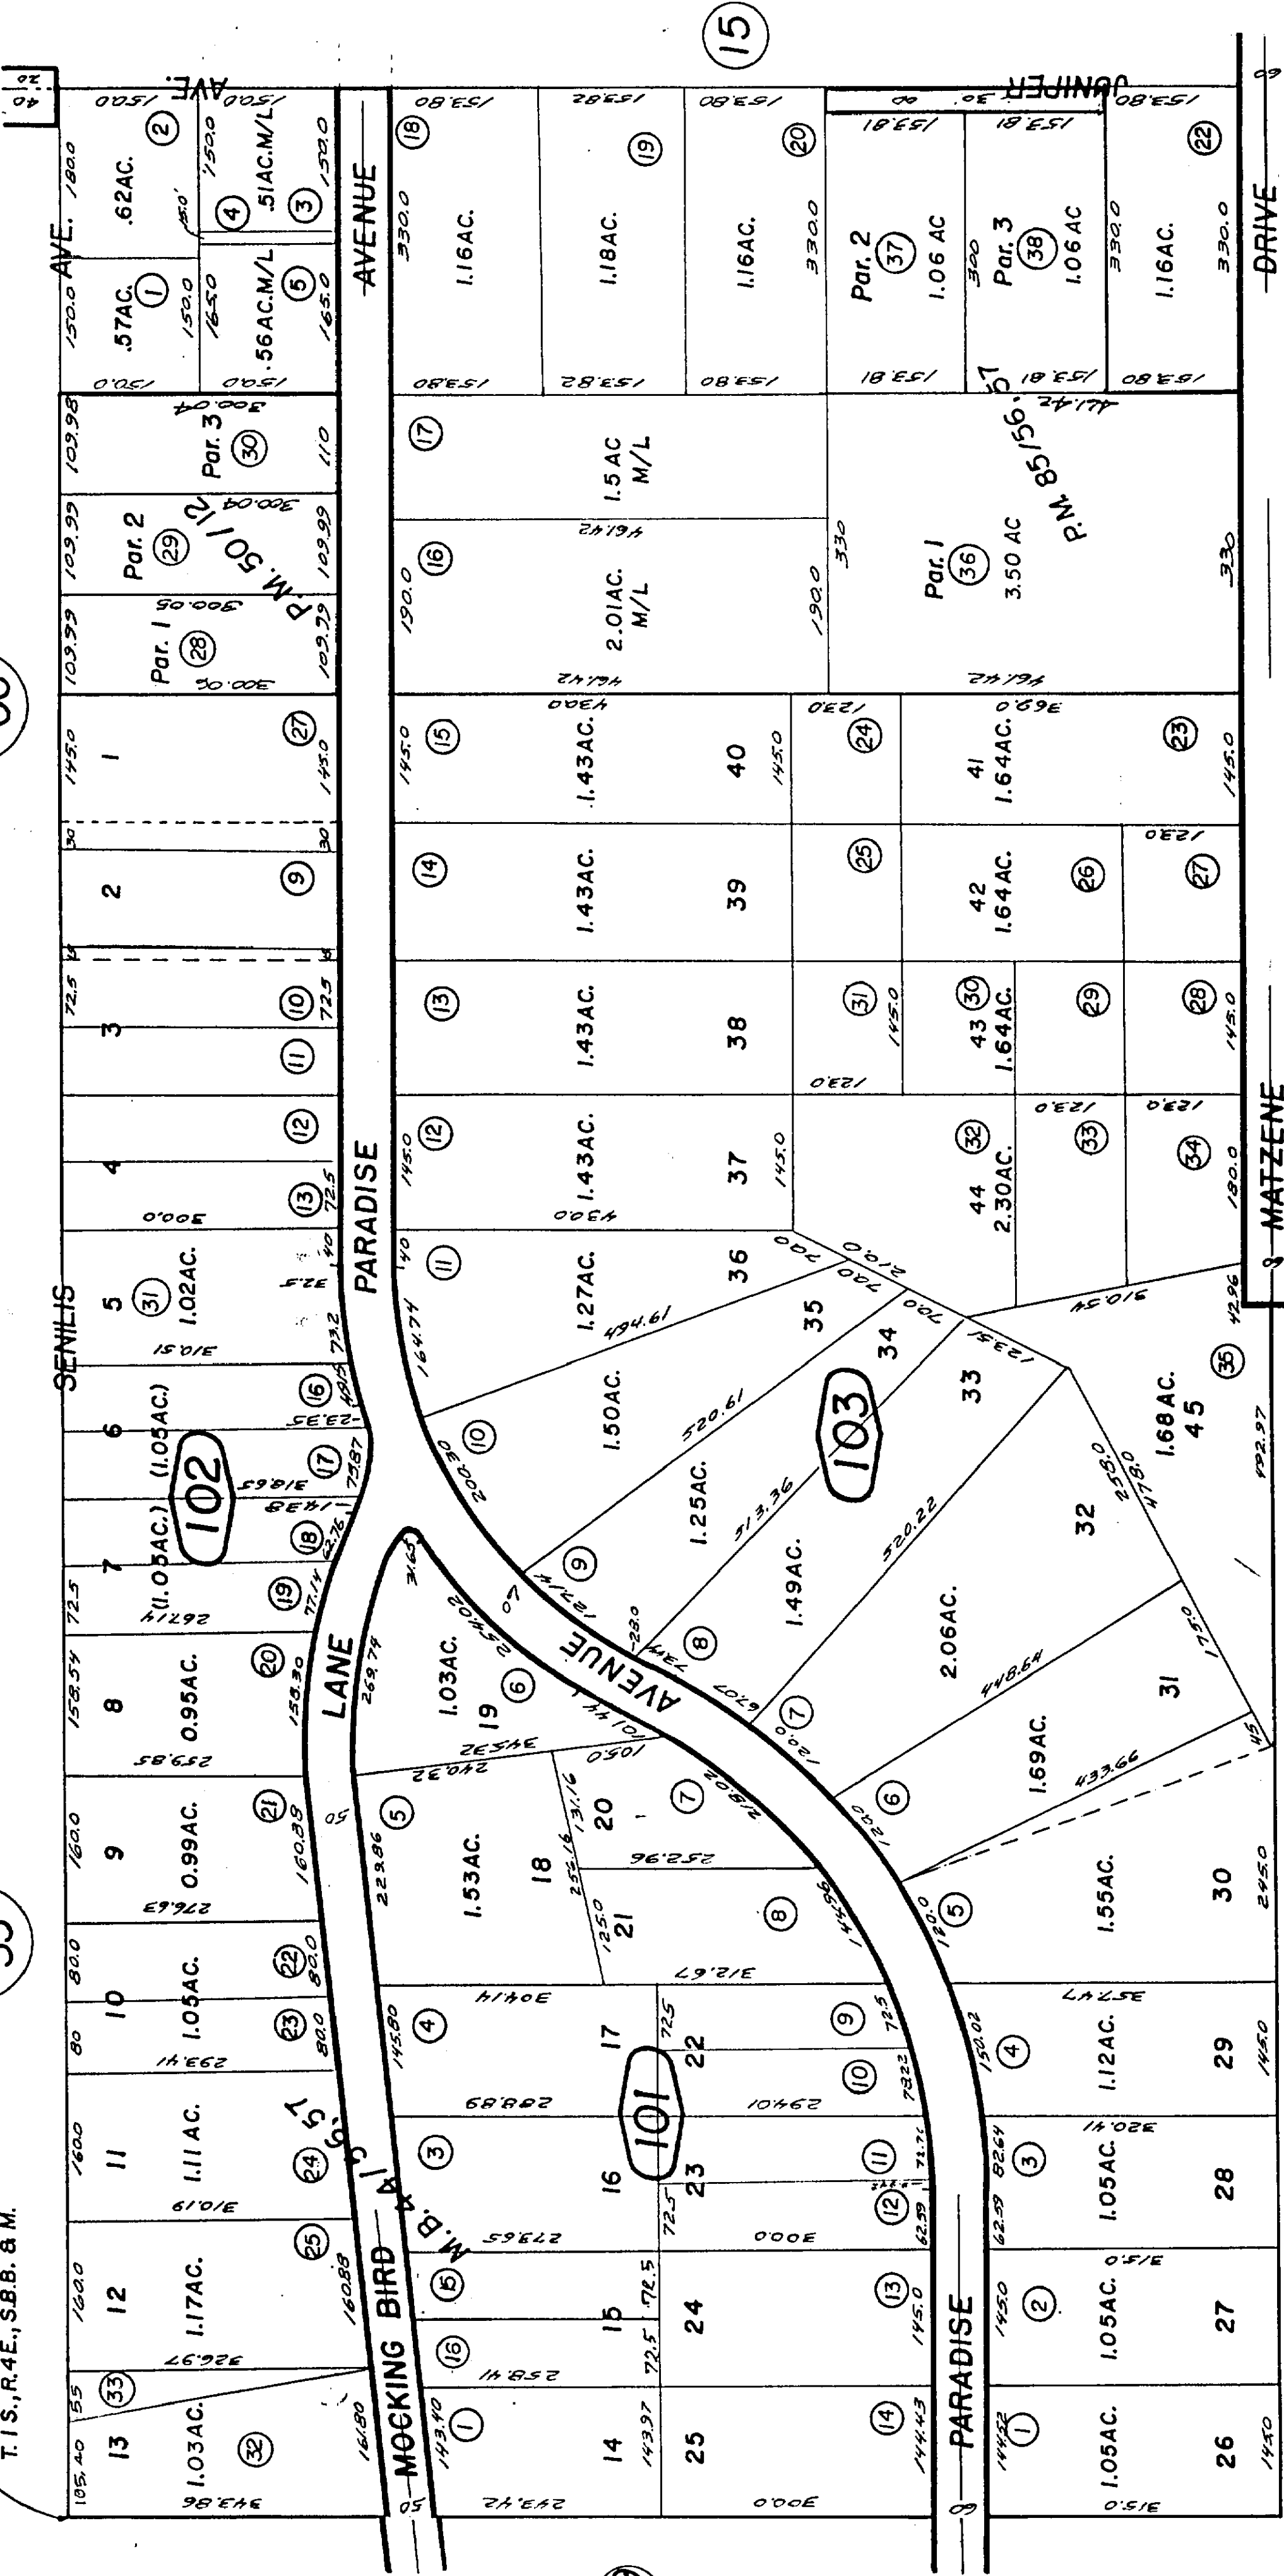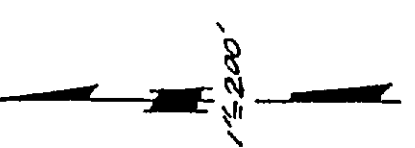

②

MAY 09 1994


4-10-67	G.H
5/9/72	GH
7 12 77	GH
10 9 79	R
1/31/84	C
6/25/87	
4/7/94	AGS

**Assessors Map
Book 584, Page 10
San Bernardino County**


Note - Assessor's Blk. & Lot Numbers Shown in Circles

Parcel Map No. 7957, P.M. 85/56, 57
Parcel Map No. 5141, P.M. 50/12

Oct. 1959

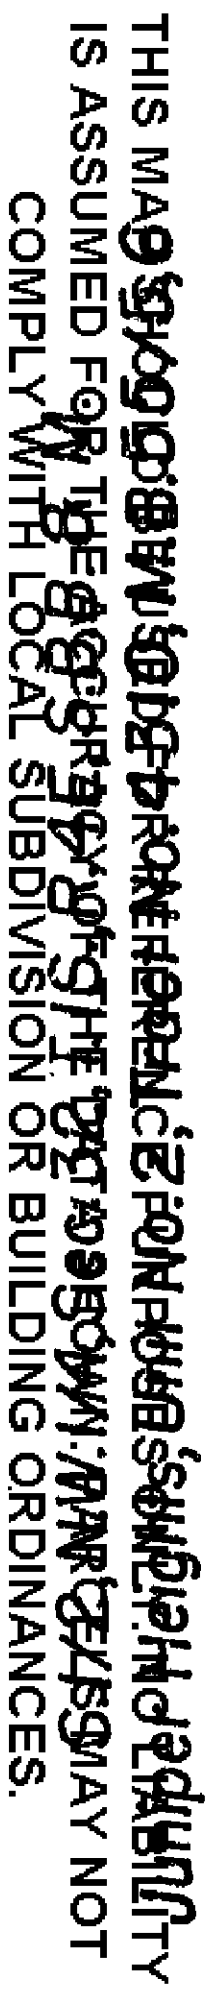

Marongo Unified
Tax Rate Area
94068

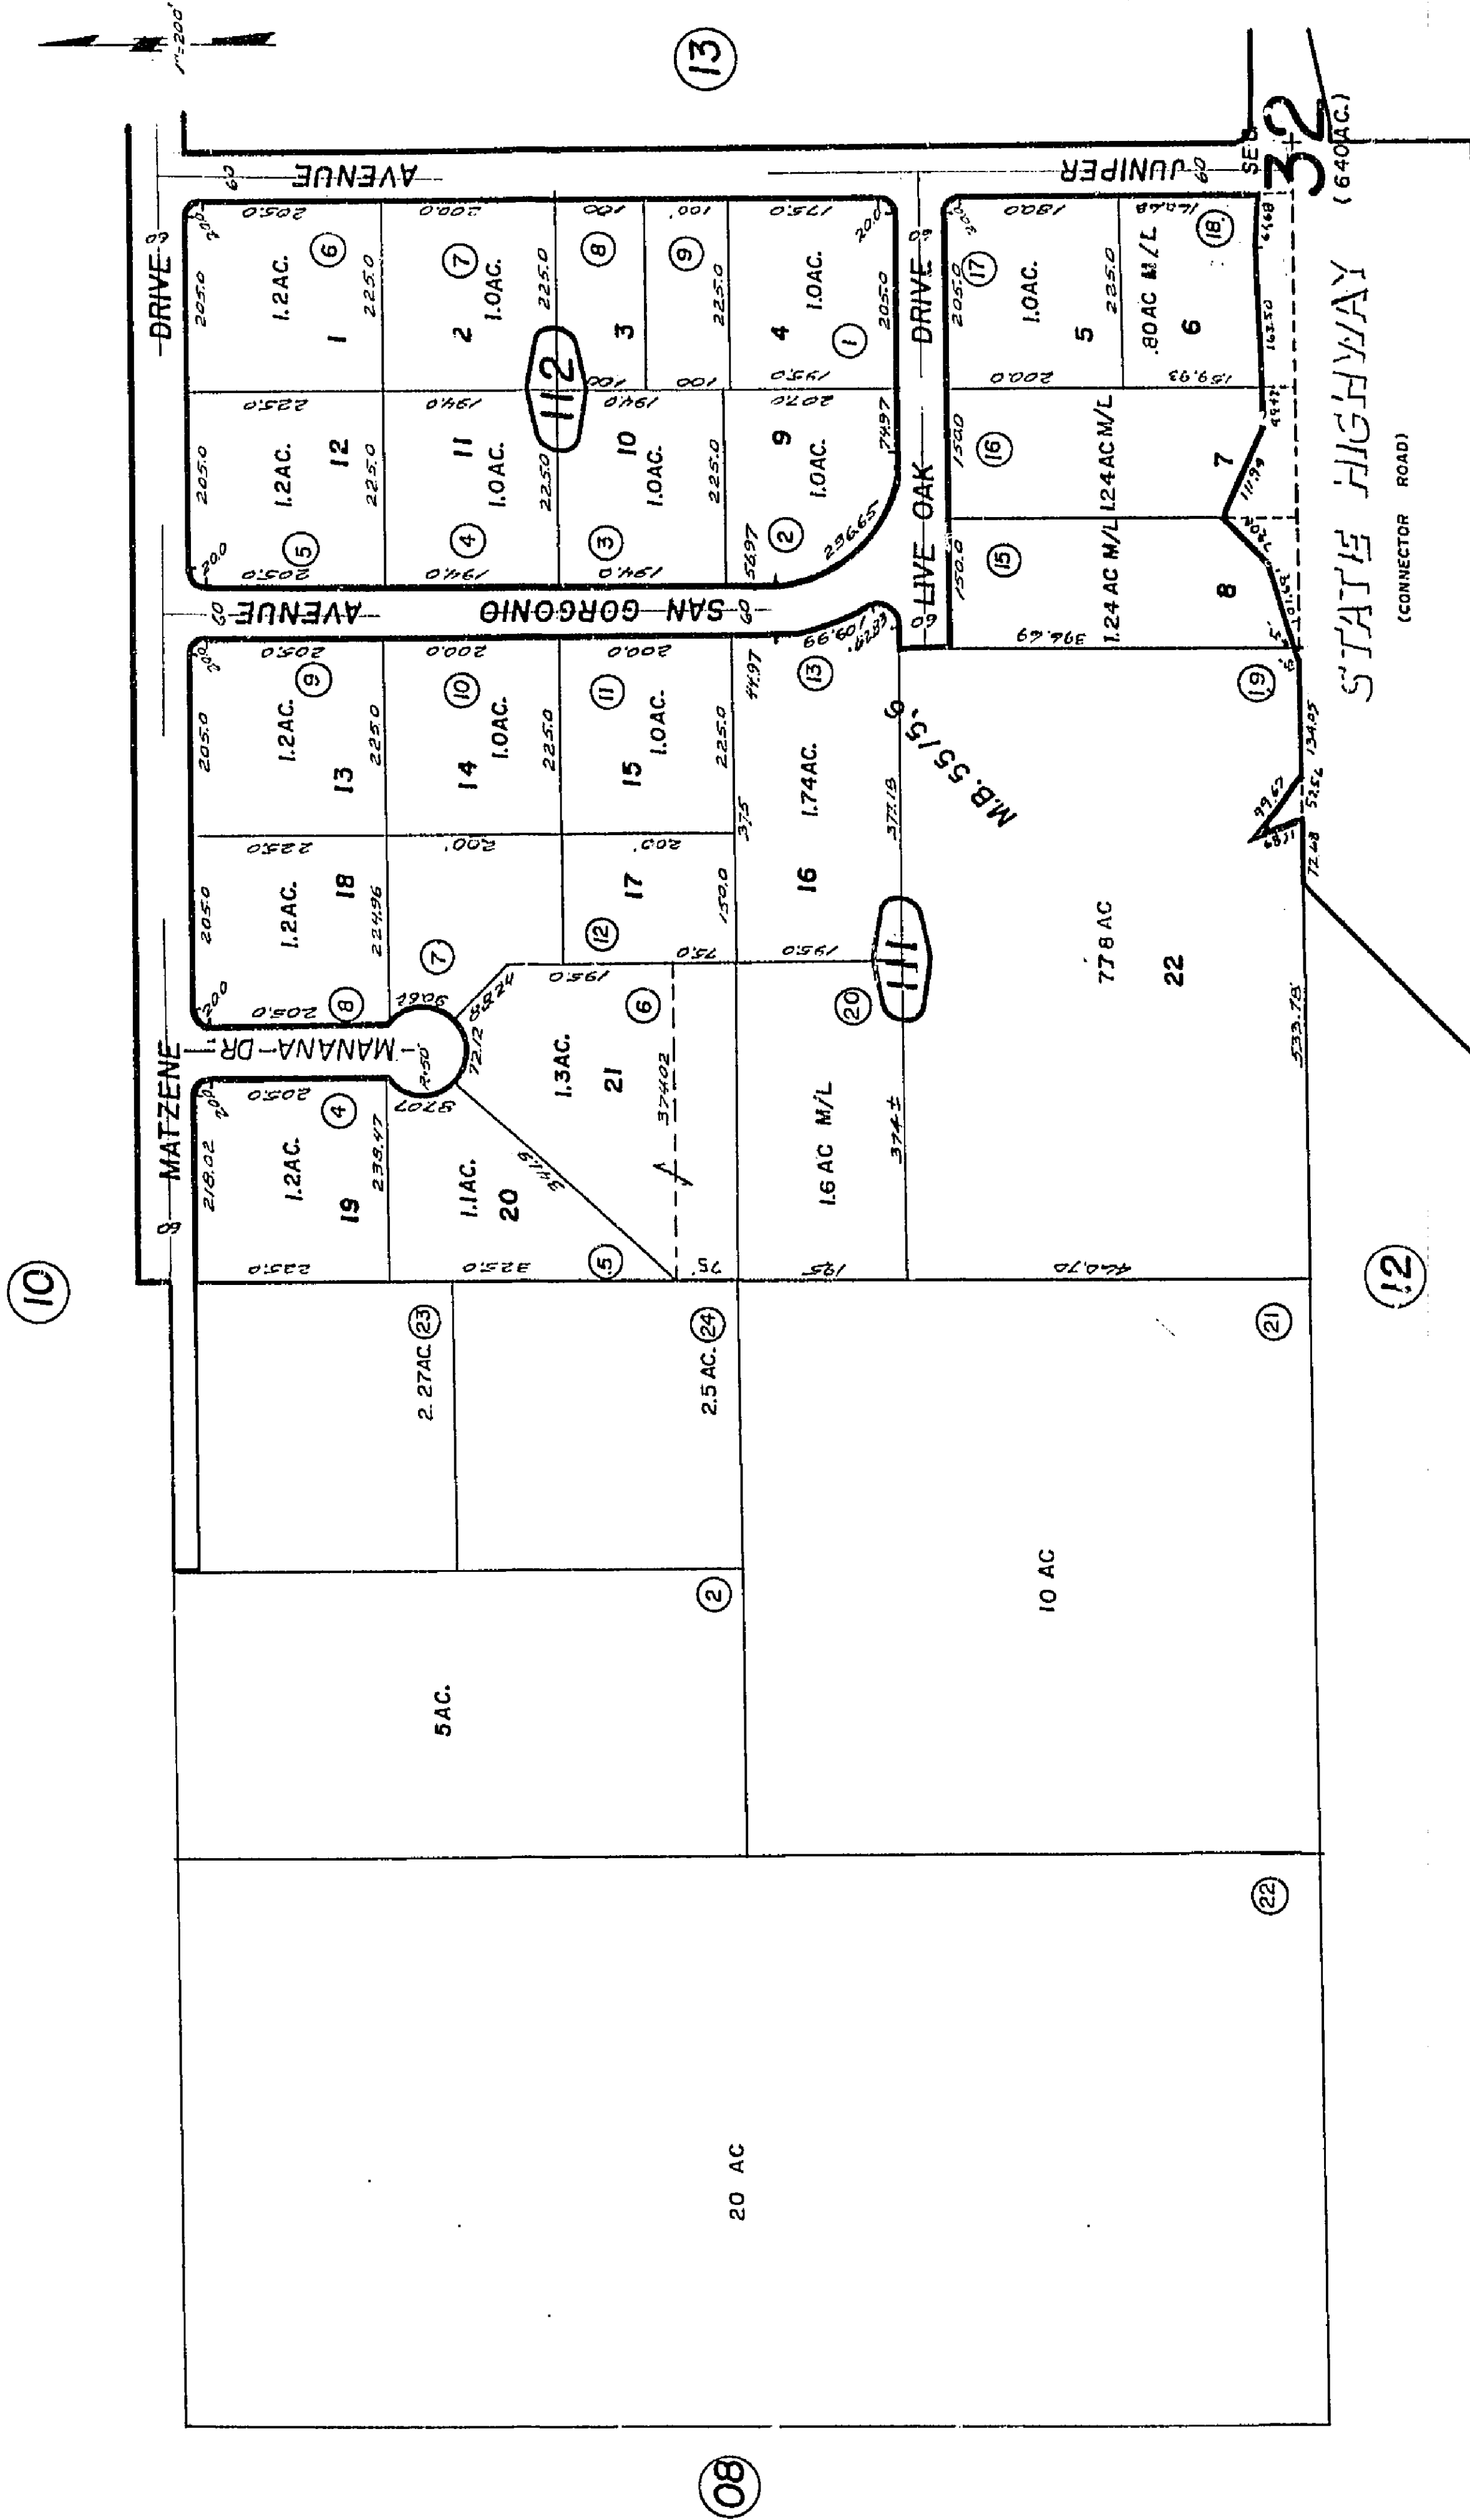

32

REVISED
4-10-67
4 30 87


Assessors Map
Book 584, Page 11
San Bernardino County

**Note—Assessor's Blk. & Lot
Numbers Shown in Circles**

656130



584-12

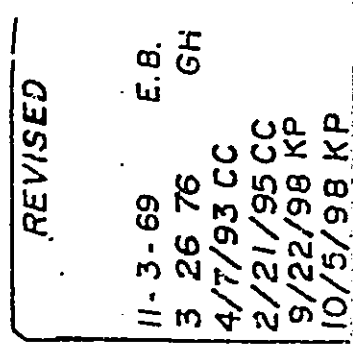

**Note-Assessor's Blk. & Lot
Numbers Shown in Circles**

Nov 1959



THIS MAP SHOULD BE USED FOR REFERENCE PURPOSES ONLY. NO LIABILITY IS ASSUMED FOR ANY ERRORS OR OMISSIONS. THE DATA SHOWN IS UNWARRANTED AND MAY NOT BE USED FOR ANY PURPOSES OTHER THAN REFERENCE.

Morongo Unified
Tax Rate Area
94068


584-13

Oct. 1959

Assessors Map
Book 584, Page 13
San Bernardino County

Note-Assessor's Blk. & Lot
Numbers Shown in Circles

REVISED
4-10-67
1 9 75
GH

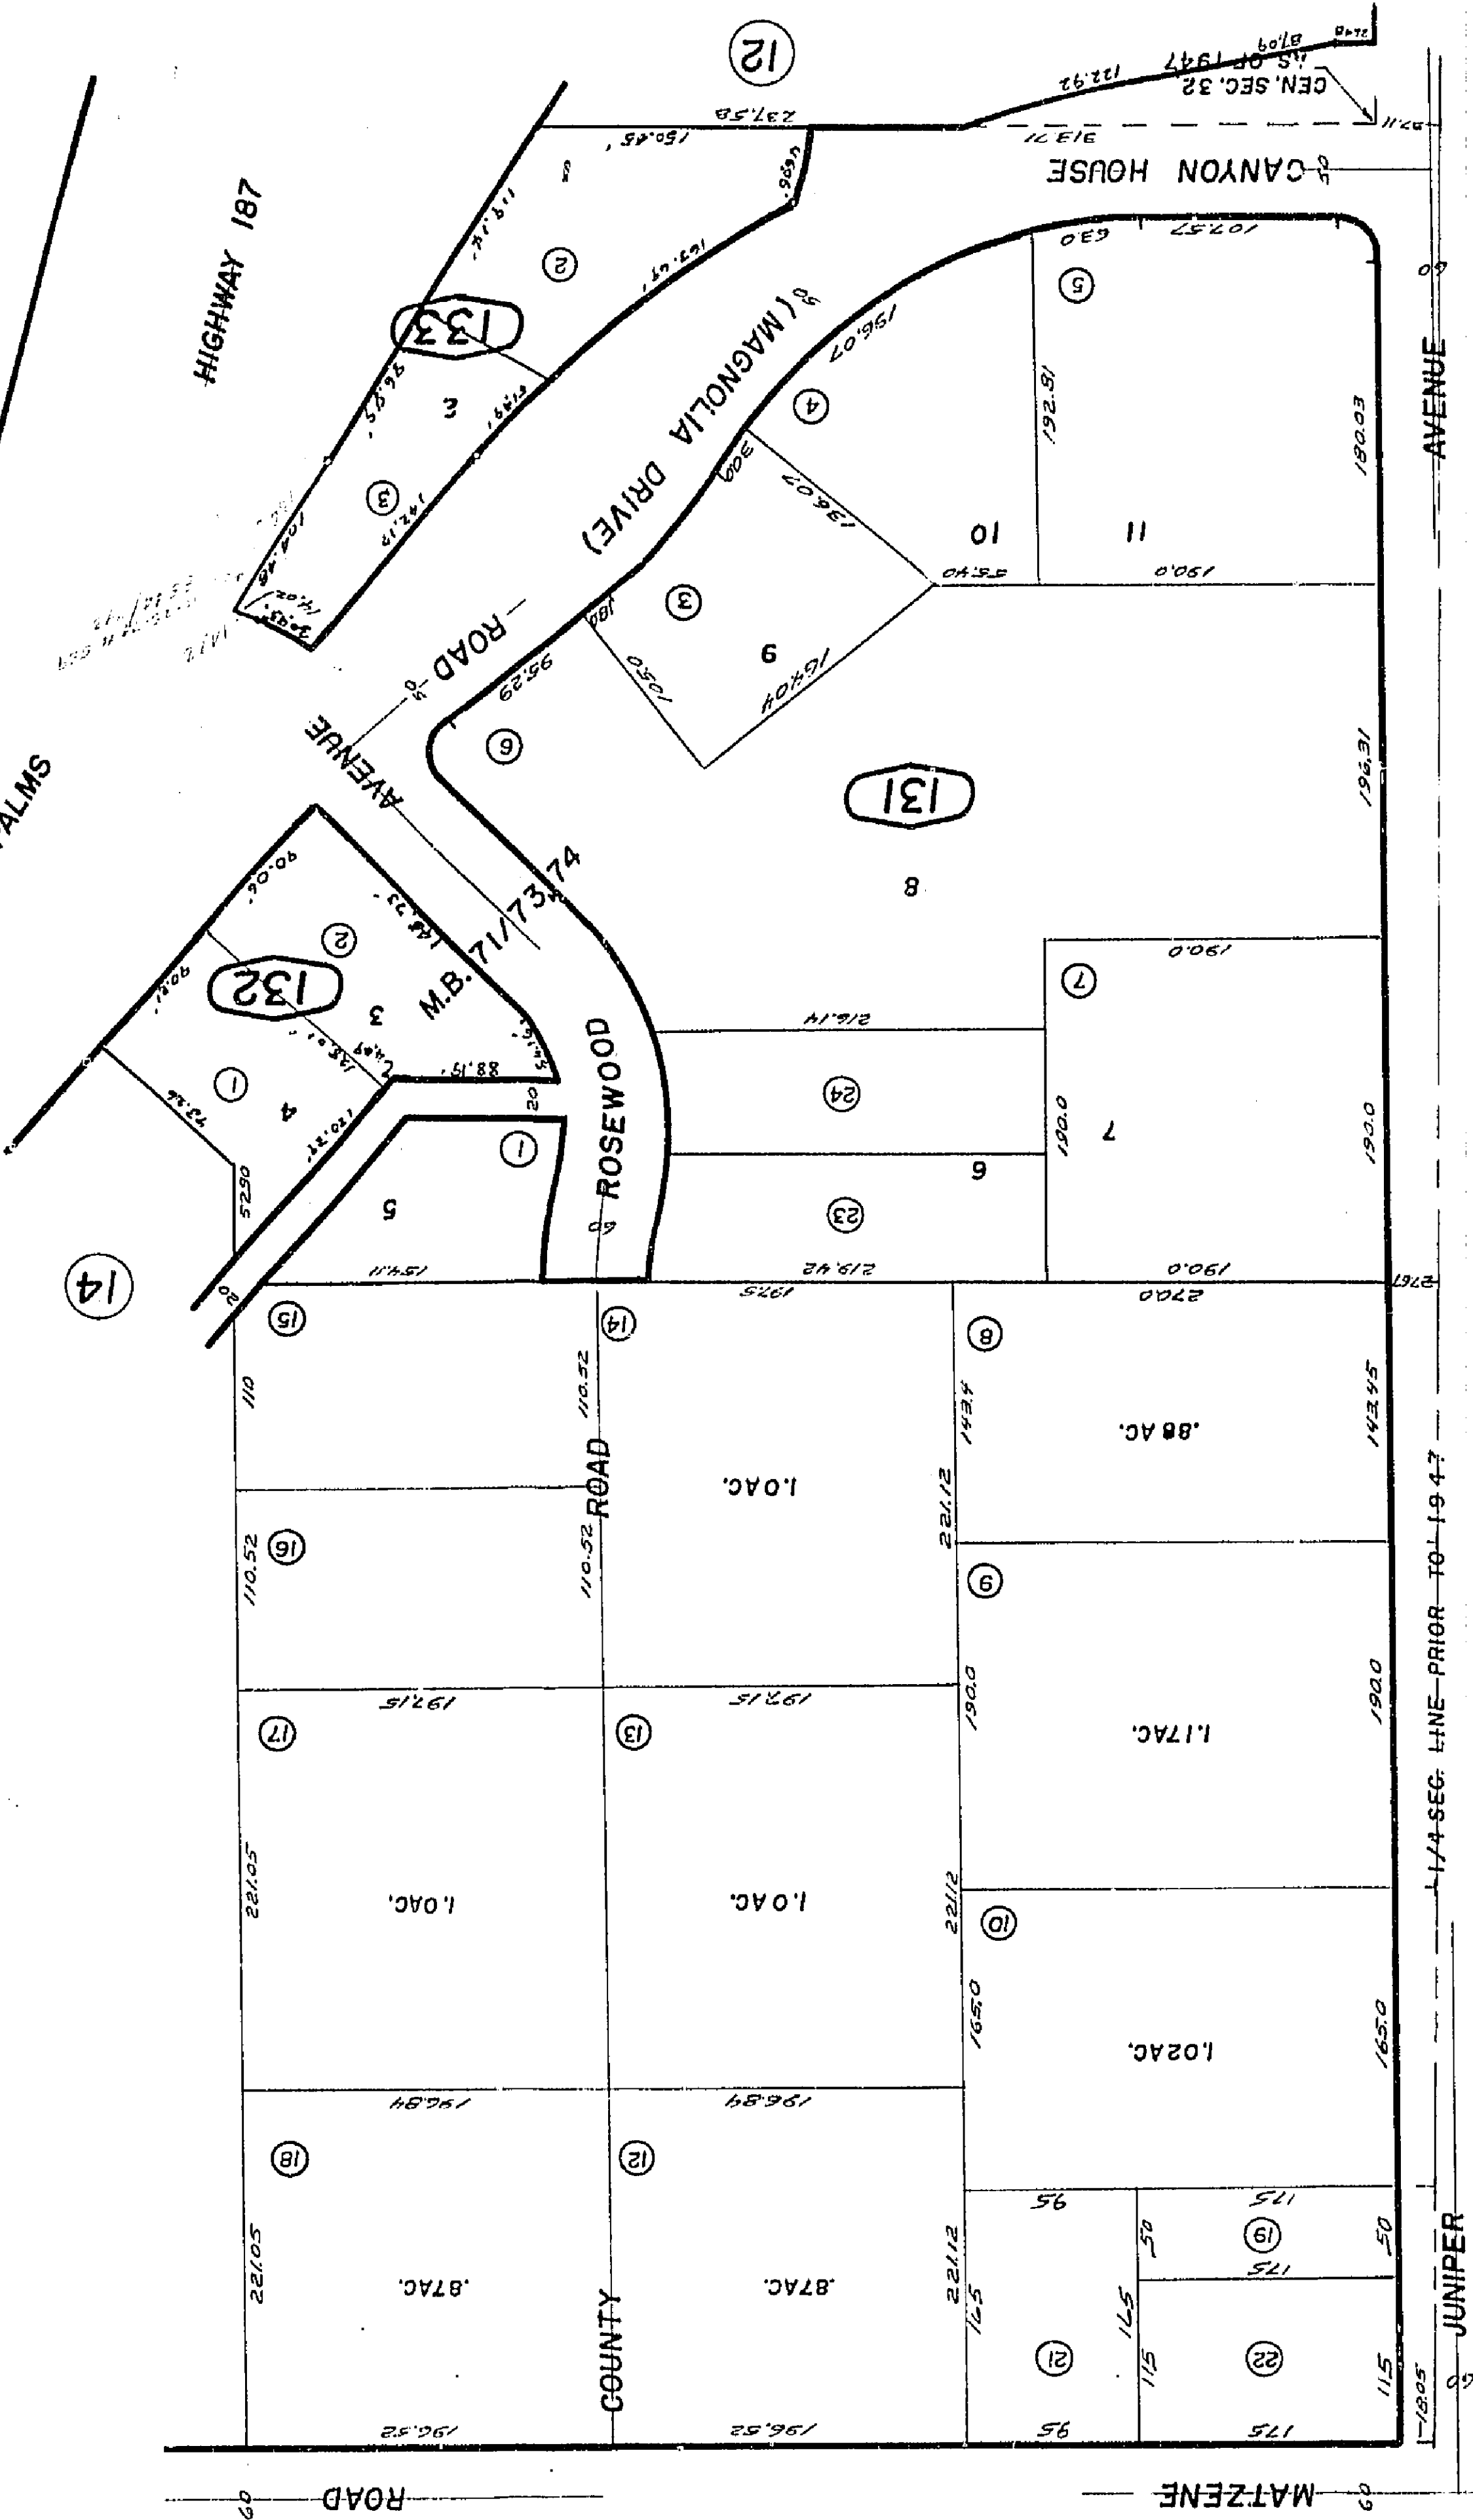

JUNIPER

1/4 SEC. LINE PRIOR TO 1947

AVENUE

MATZENE ROAD

COUNTY ROAD

ROSEWOOD

AVENUE

HIGHWAY 187

CANYON HOUSE

GEN. SEC. 32
1/4 SEC. 32
1/4 SEC. 32
1/4 SEC. 32

12

131

132

14

11

15

1

2

Morongo Unified
Tax Rate Area
584-14
94068

THIS MAP SHOULD BE USED FOR REFERENCE PURPOSES ONLY. NO LIABILITY
IS ASSUMED BY THE AGENT FOR THE PREPARATION OF THIS MAP. THE
COMPARISON OF THIS MAP WITH THE ACTUAL SITUATION OF THE LAND
IS THE RESPONSIBILITY OF THE USER.

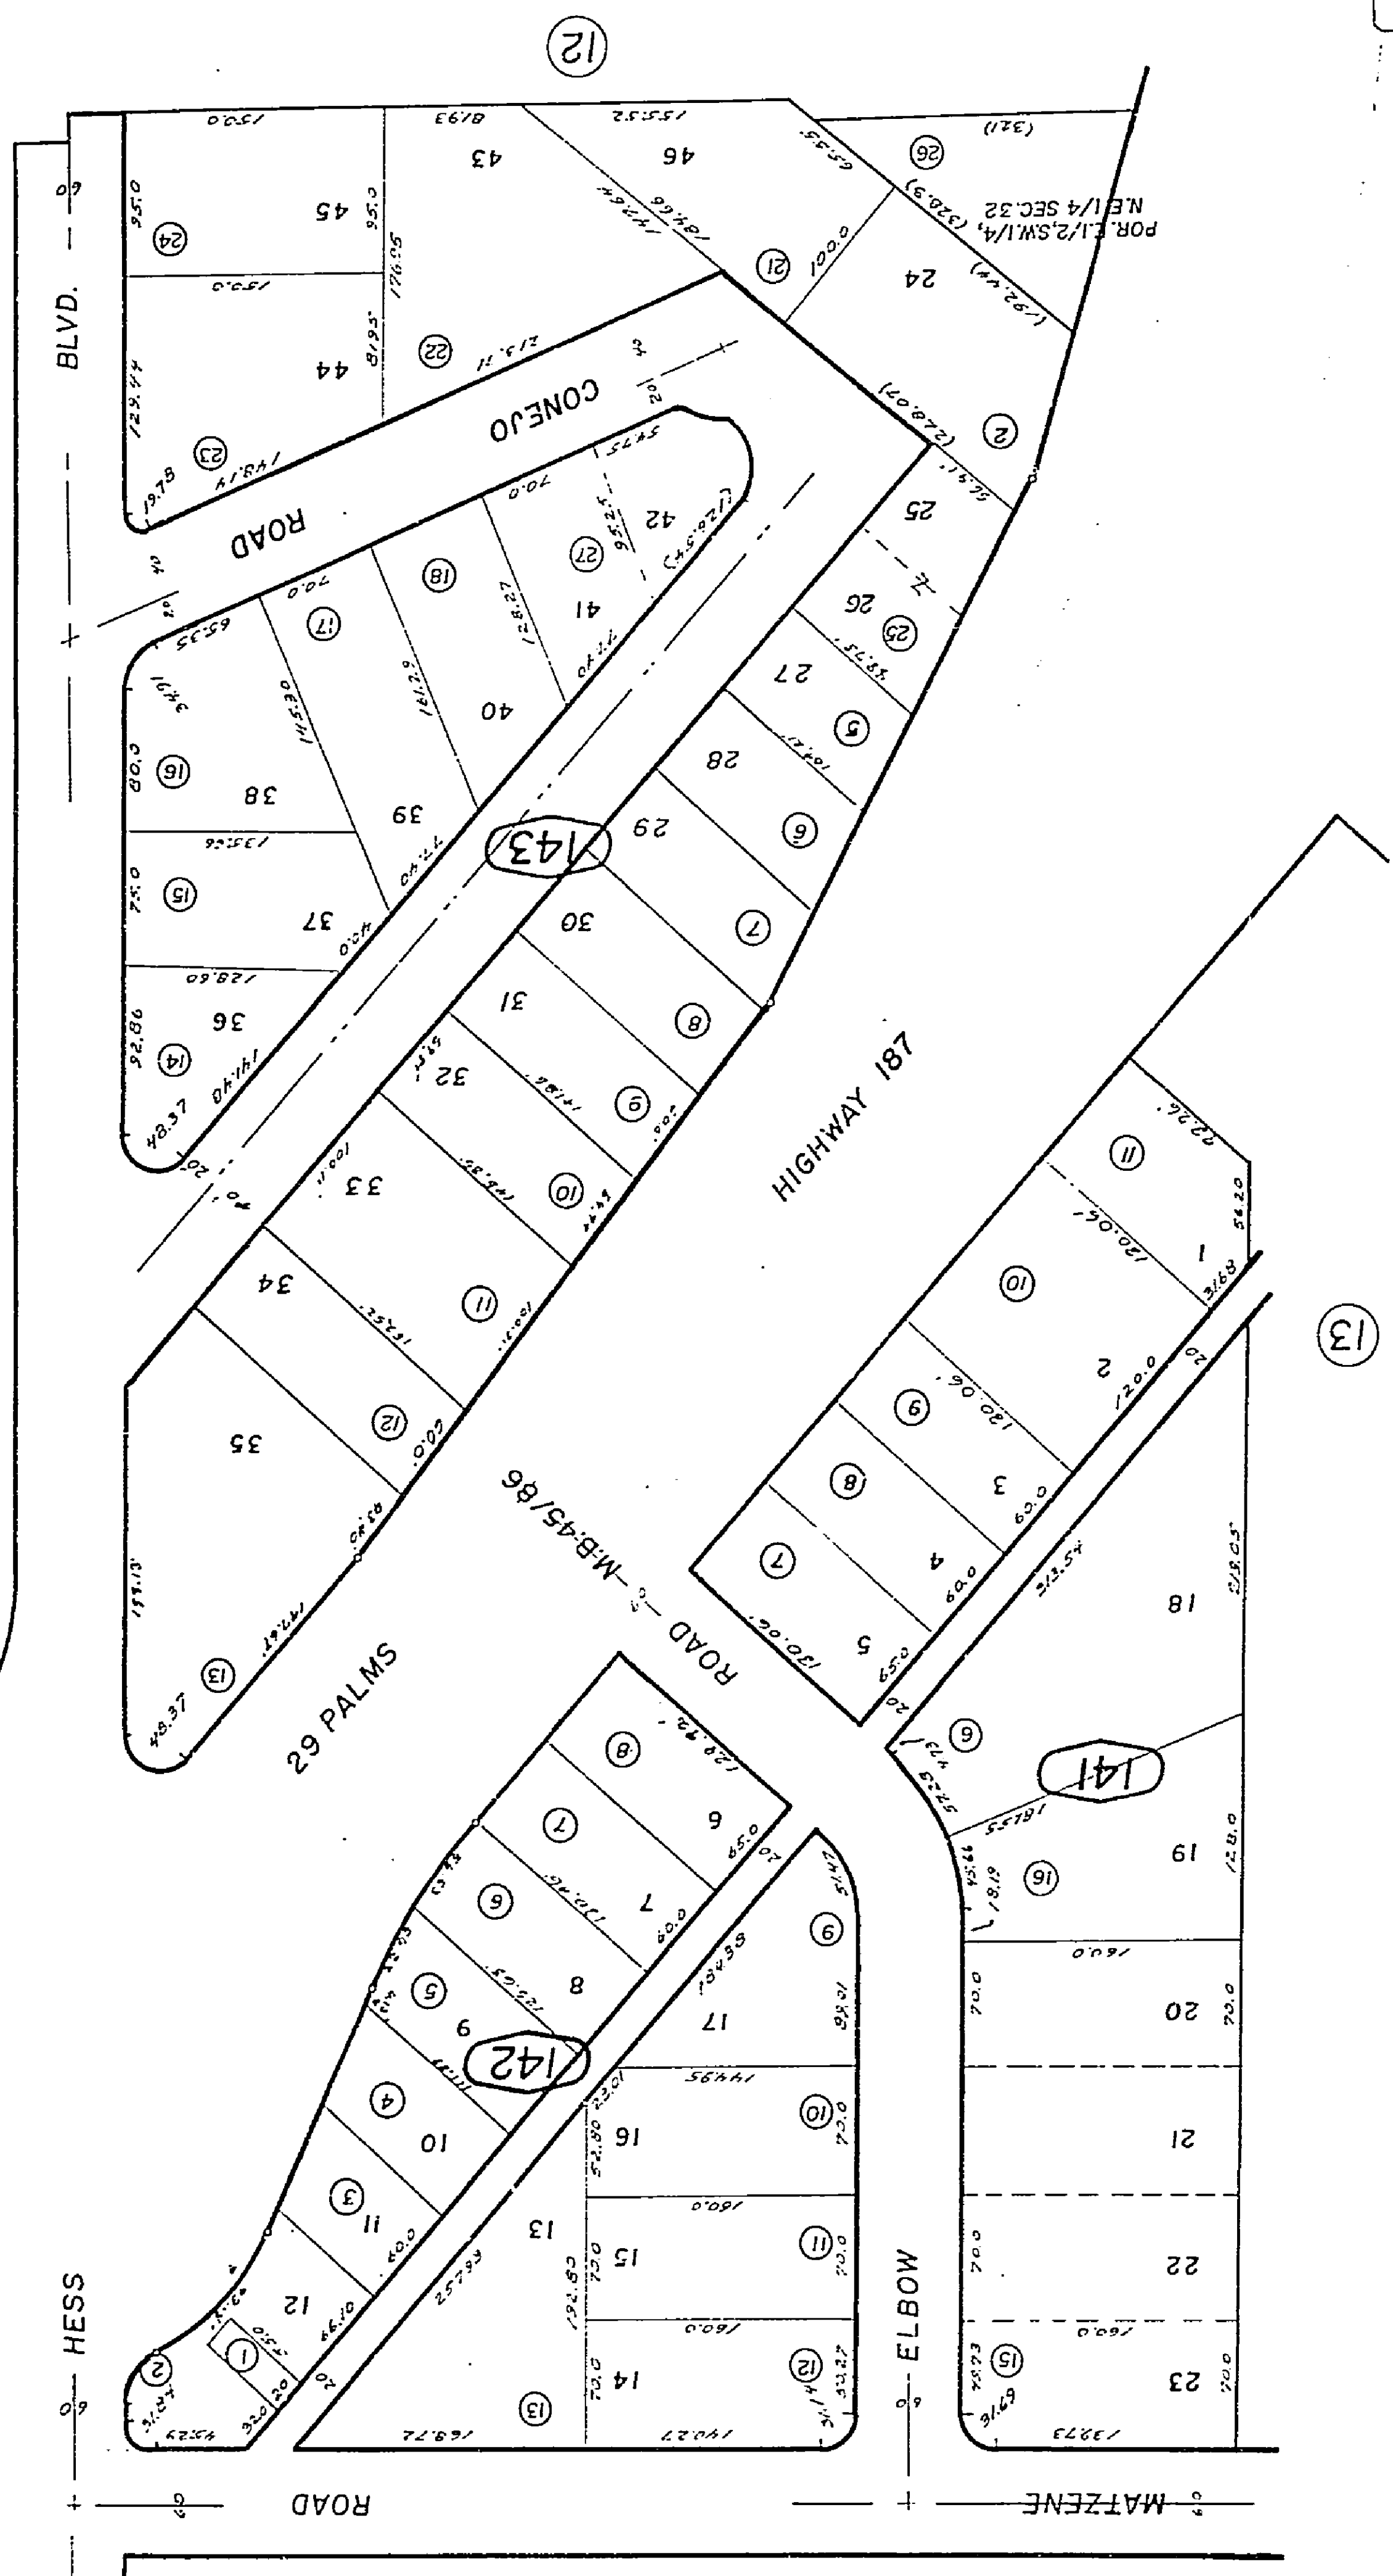

REVISED
4-10-67
1/8/73
11/9/89
1/23/96
R
R
RR

Assessors Map
Book 584 Page 14
San Bernardino County
FEB 08 1996

Note - Assessor's Blk. & Lot
Numbers Shown in Circles

Oct. 1959



THIS MAP SHOULD BE USED FOR REFERENCE PURPOSES ONLY. NO LIABILITY IS ASSUMED FOR THE ACCURACY OF THE DATA SHOWN. PARCELS MAY NOT COMPLY WITH LOCAL SUBDIVISION OR BUILDING ORDINANCES.


LOCAL SUBDIVISION OR BUILDING ORDINANCES

Morongo Unified
Tax Rate Area
94011, 94068

584-15

583
20

583
19

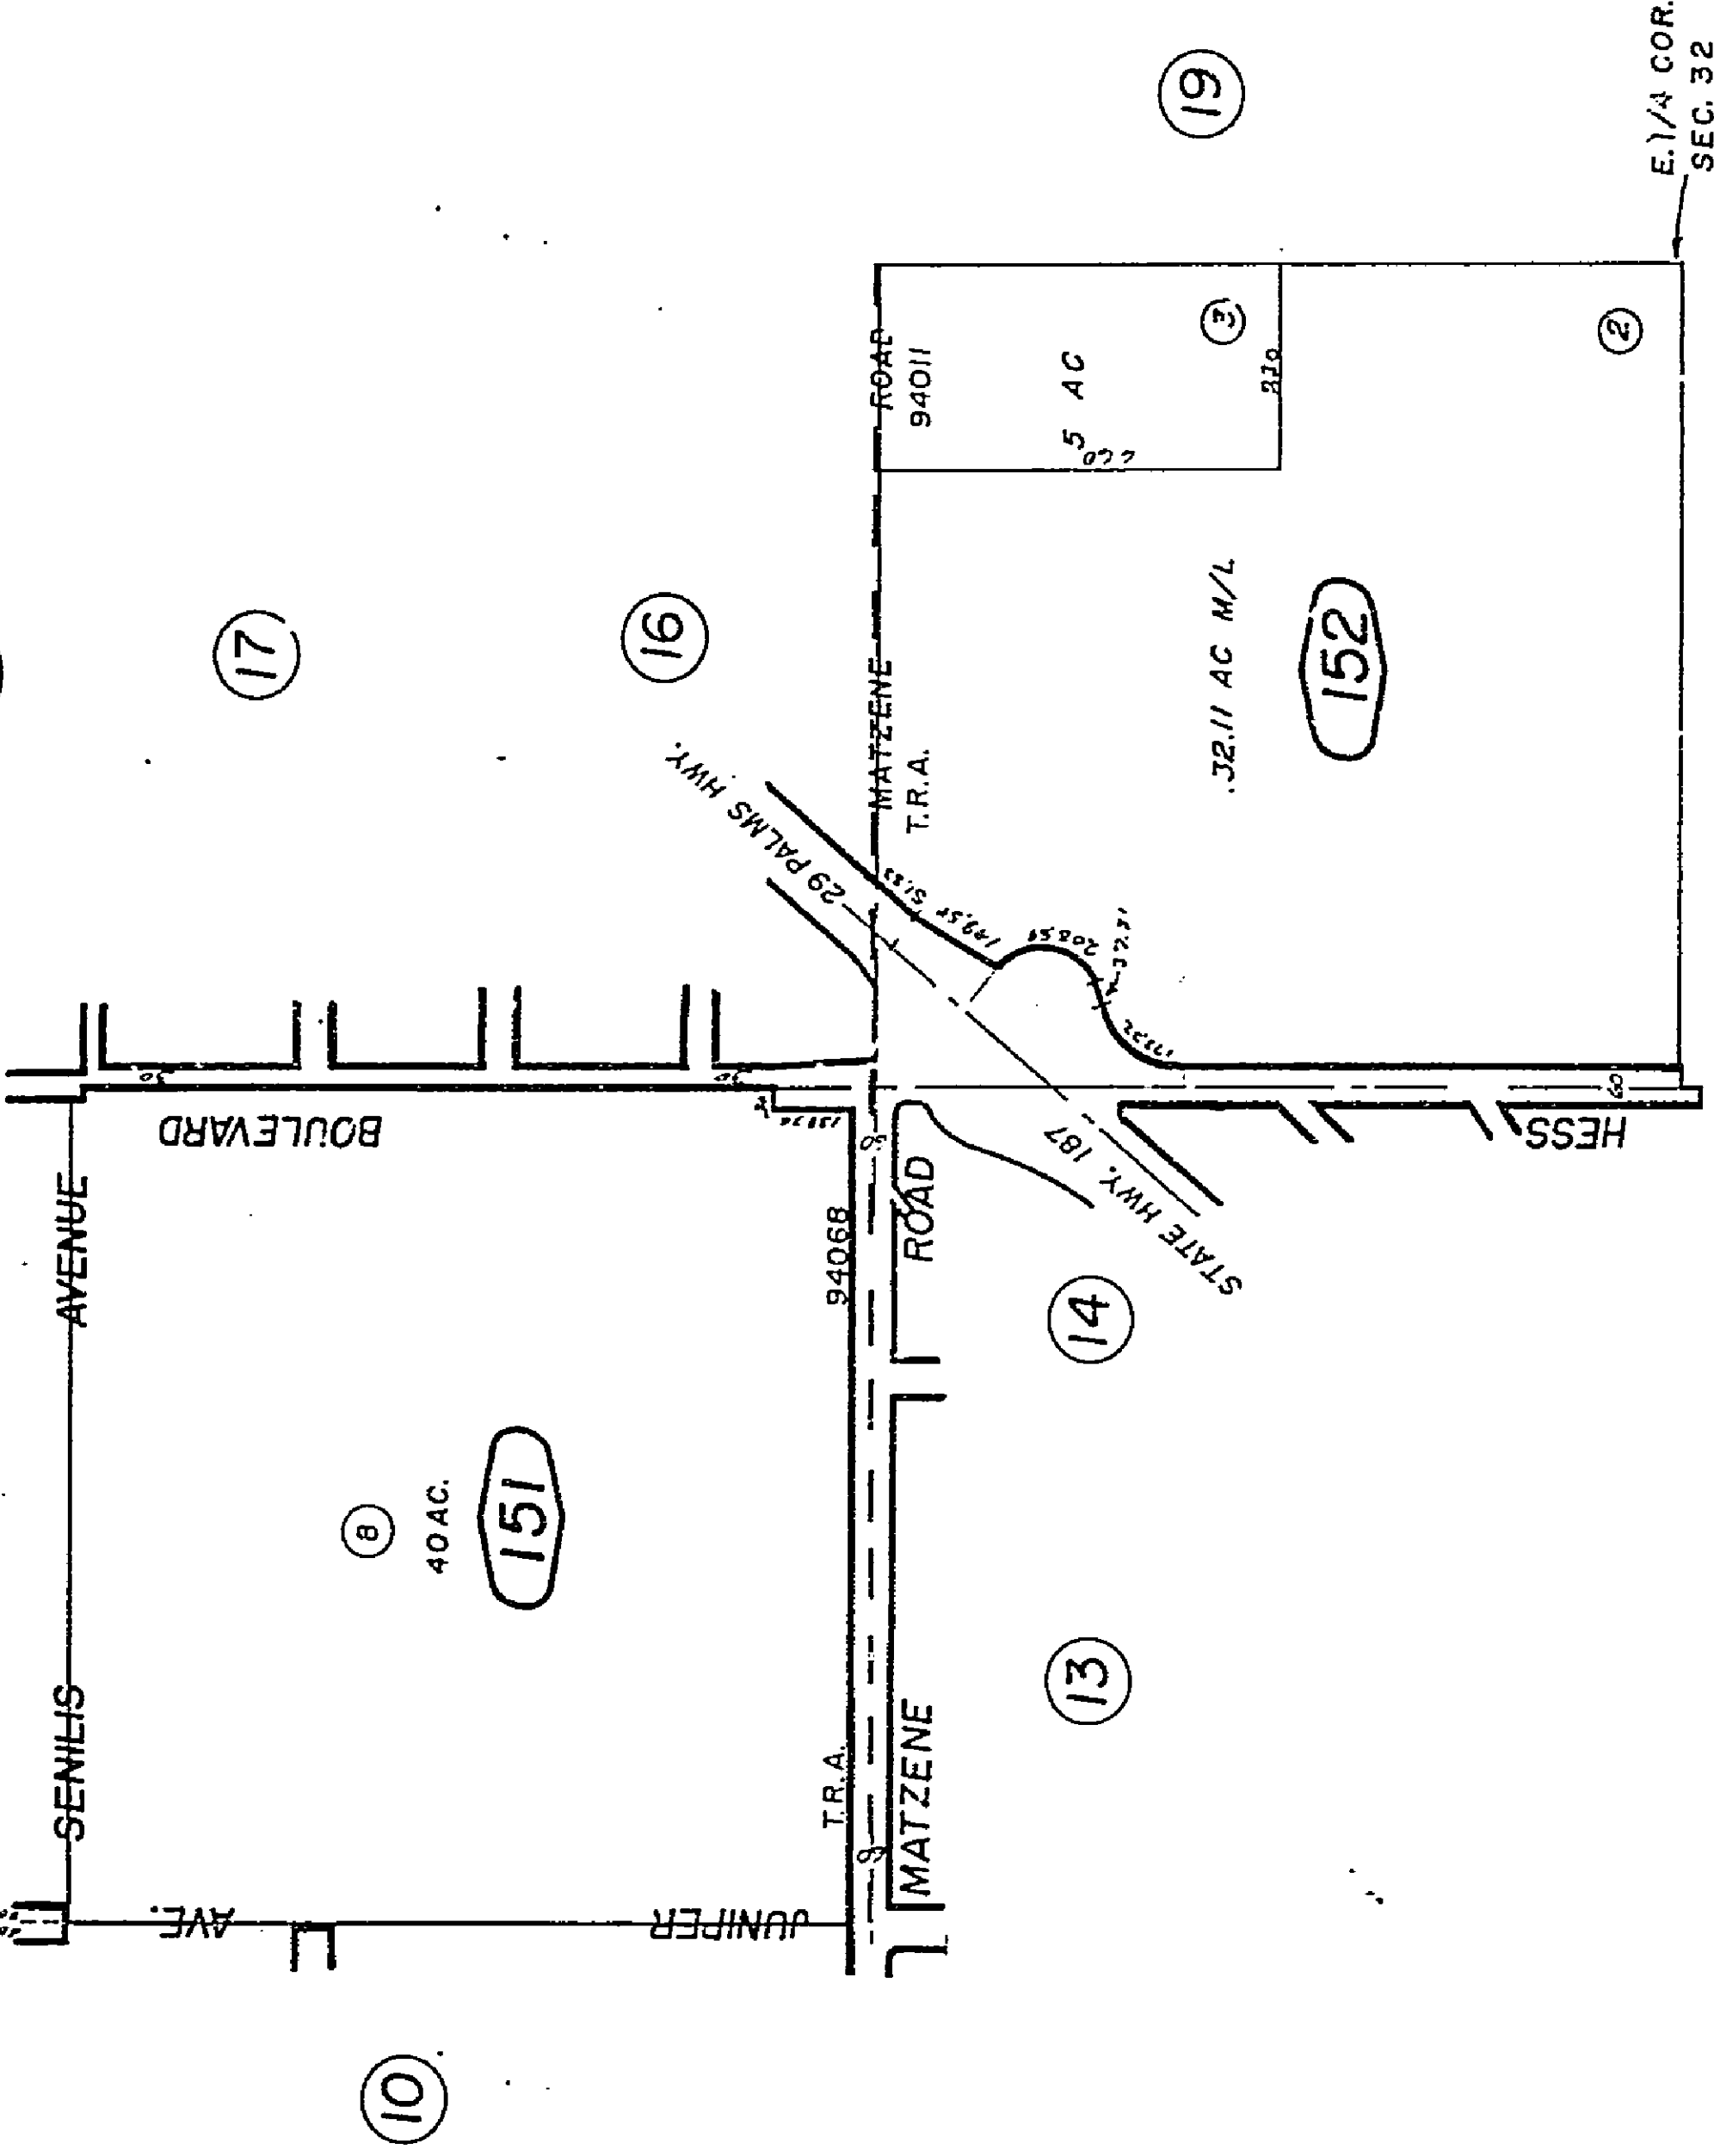

2820

12

19

2

152

3

16

17

20

21

22

23

24

25

26

27

28

29

30

31

32

33

34

35

36

37

38

39

40

41

42

43

44

45

46

47

48

49

50

51

52

53

54

55

56

57

58

59

60

61

62

63

64

65

66

67

68

69

70

71

72

73

74

75

76

77

78

79

80

81

82

83

84

85

86

87

88

89

90

91

92

93

94

95

96

97

98

99

100

101

102

103

104

105

106

107

108

109

110

111

112

113

114

115

116

117

118

119

120

121

122

123

124

125

126

127

128

129

130

131

132

133

134

135

136

137

138

139

140

141

142

143

144

145

146

147

148

149

150

151

152

153

154

155

156

157

158

159

160

161

162

163

164

165

166

167

168

169

170

171

172

173

174

175

176

177

178

179

180

181

182

183

184

185

186

187

188

189

190

191

192

193

194

195

196

197

198

199

200

201

202

203

204

205

206

207

208

209

210

211

212

213

214

215

216

217

218

219

220

221

222

223

224

225

226

227

228

229

230

231

232

233

234

235

236

237

238

239

240

241

242

243

244

245

246

247

248

249

250

251

252

253

254

255

256

257

258

259

260

261

262

263

264

265

266

267

268

269

270

271

272

273

274

275

276

277

278

279

280

281

282

283

284

285

286

287

288

289

290

291

292

293

294

295

296

297

298

299

300

301

302

303

304

305

306

307

308

309

310

311

312

313

314

315

316

317

318

319

320

321

322

323

324

325

326

327

328


329

330


331

332

333

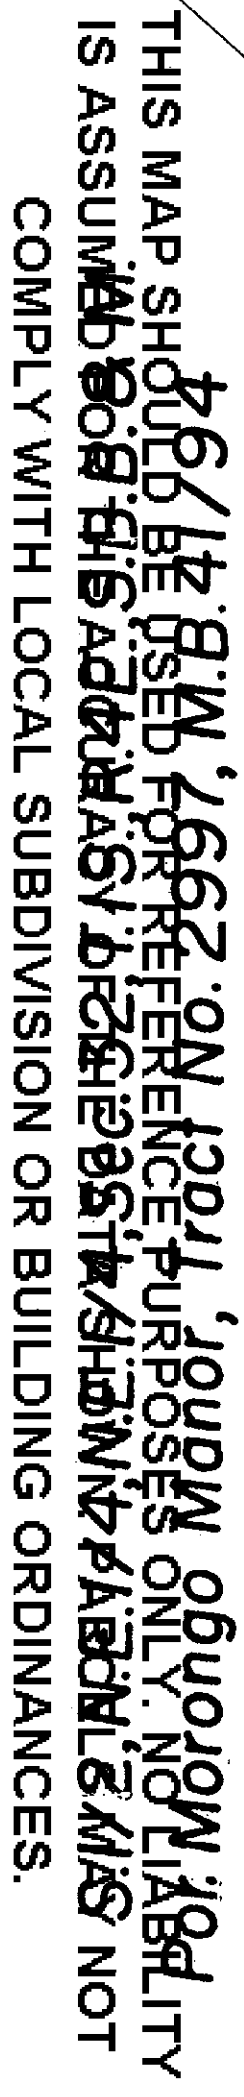

Morongo Unified
Tax Rate Area
94011, 94068
584-16

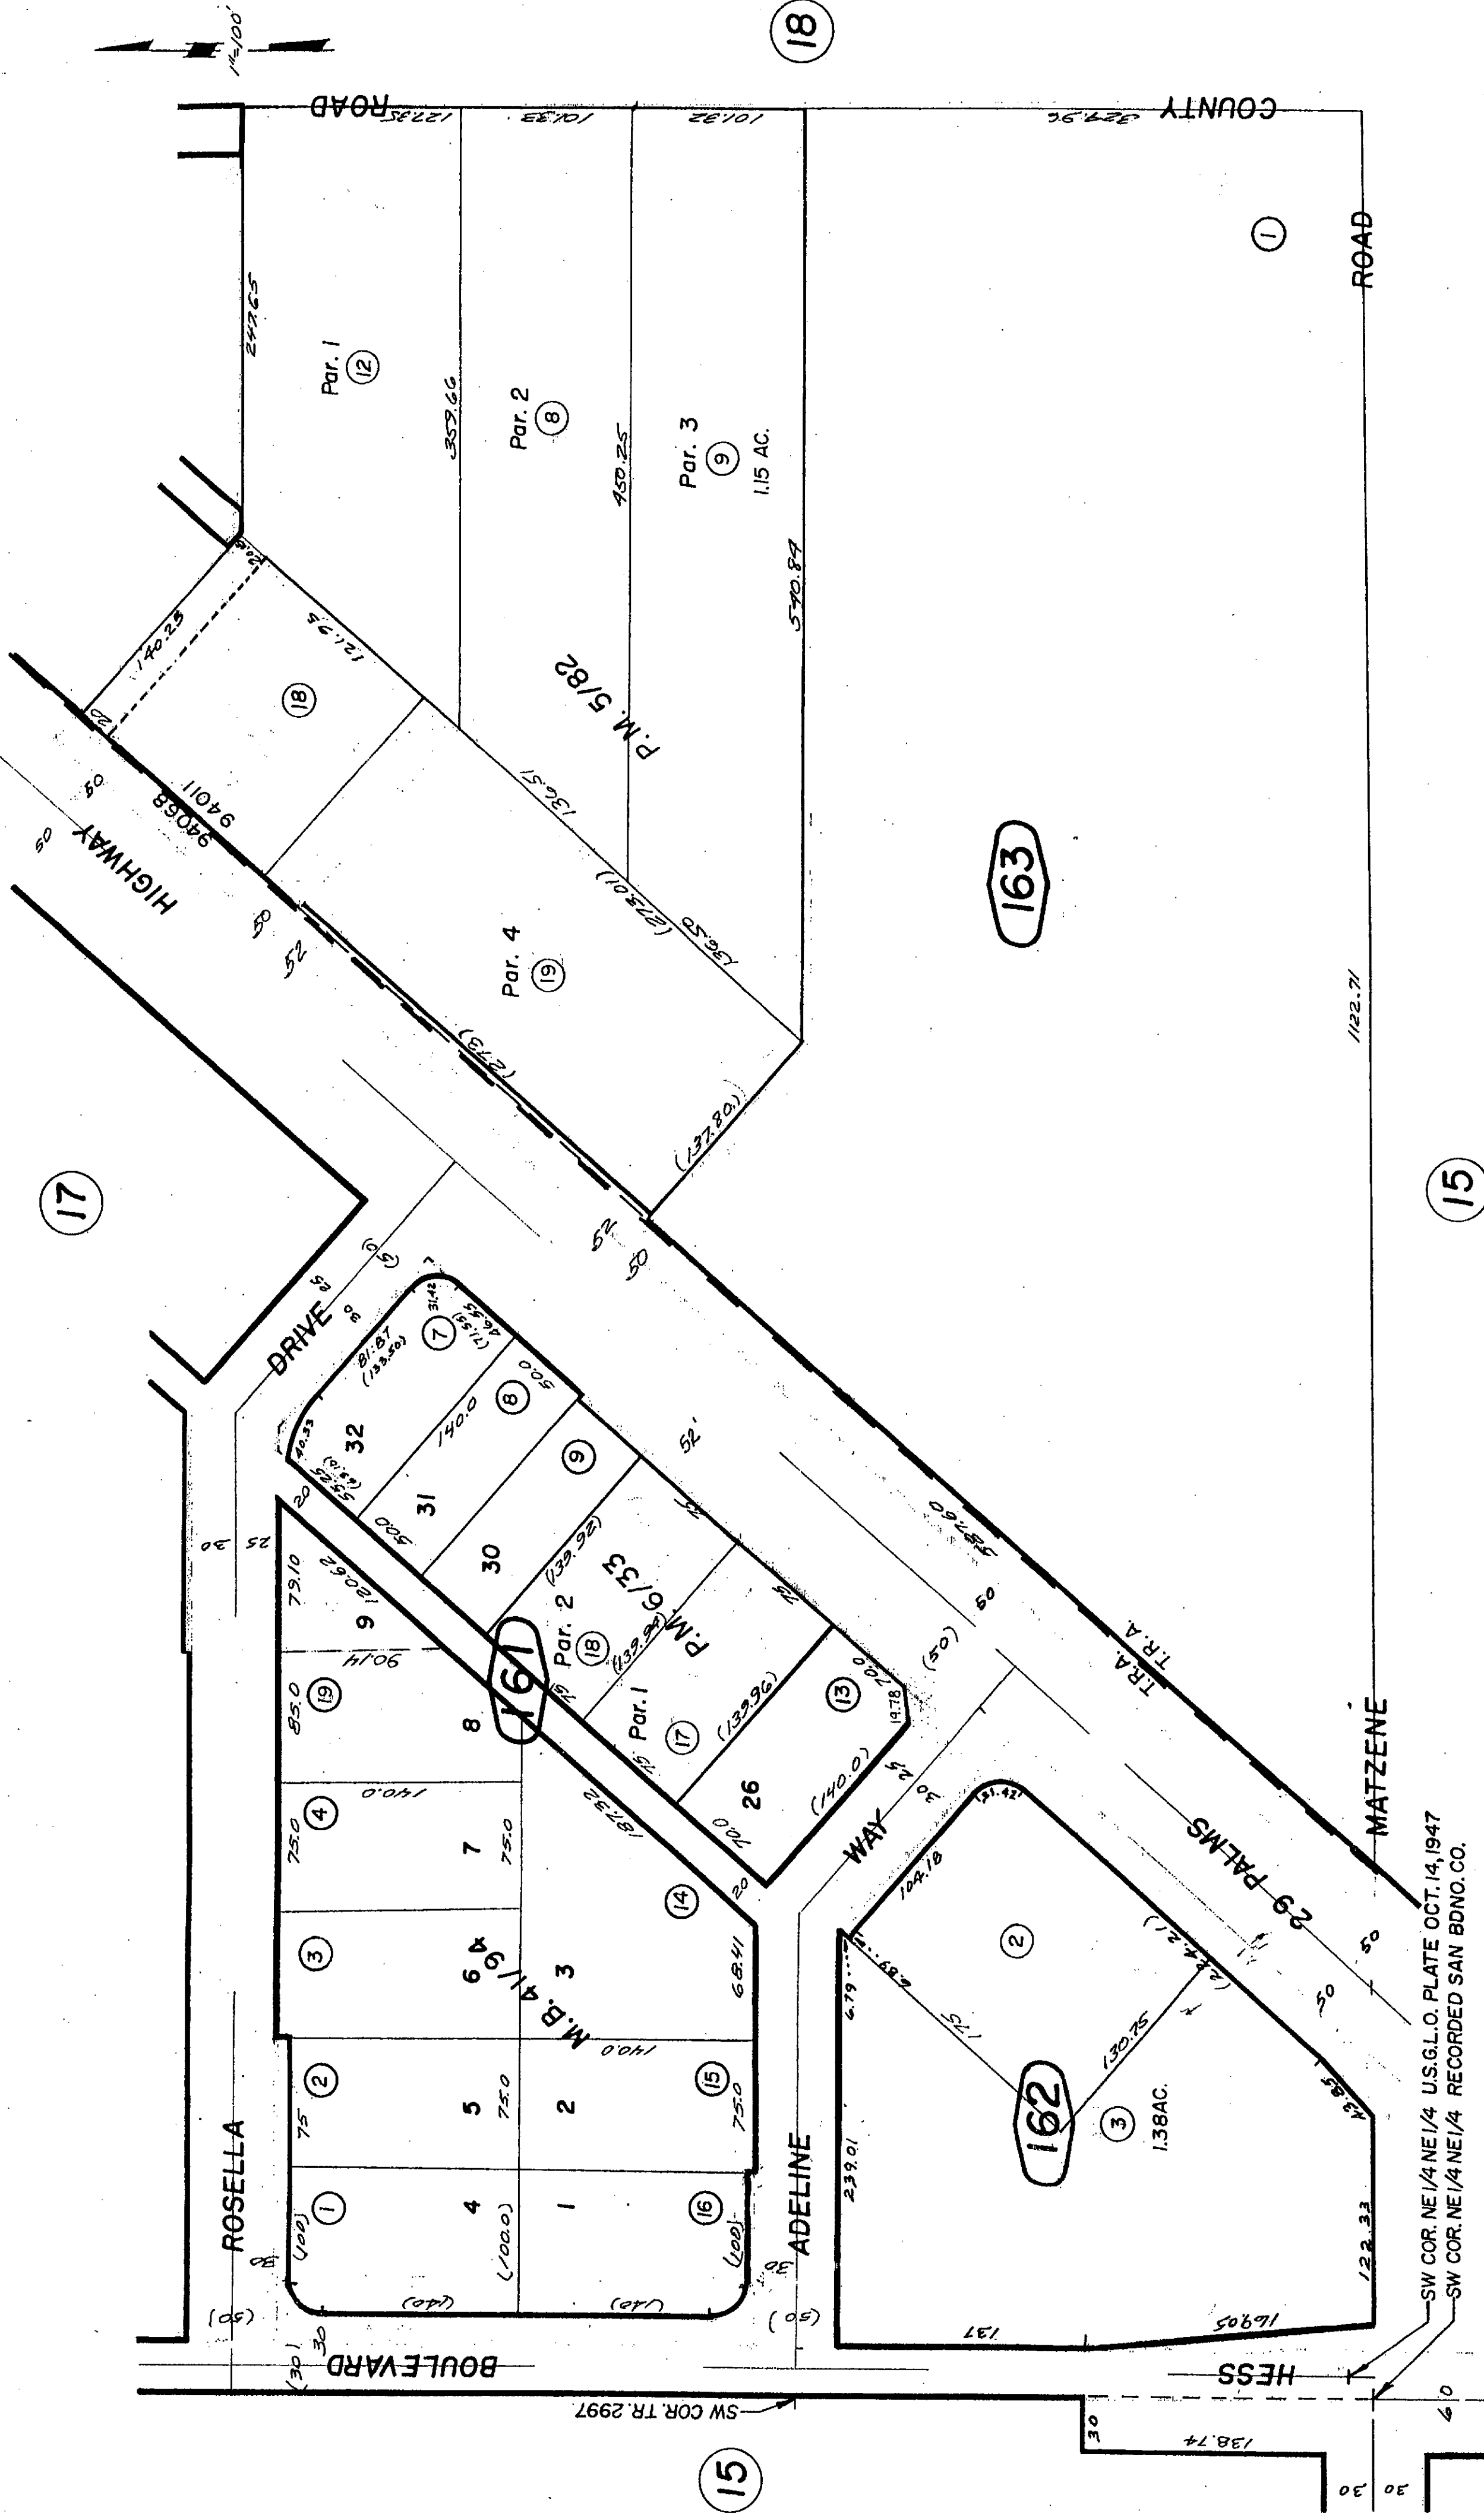

REVISED	
3 26 80	GH
4 8 81	GH
1 18 82	GH
6/25/90	GI
10/23/91	RI
7/9/98	AGS
7/22/03	GW

Assessors Map
Book 584, Page 16 SEP 02 2003
San Bernardino County

**Note-Assessor's Blk. & Lot
Numbers Shown in Circles**

Parcel Map No. 694, P.M. 6/33
Parcel Map No. 552, P.M. 5/82


Oct. 1959

THIS MAP SHOULD BE USED FOR GENERAL INFORMATION ONLY. NO LIABILITY IS ASSUMED FOR THE ACCURACY OF THE INFORMATION SHOWN HEREON. IT MAY NOT COMPLY WITH LOCAL SUBDIVISION OR BUILDING ORDINANCES.

Morongo Unified 584-17
Tax Rate Area
94068



583
20

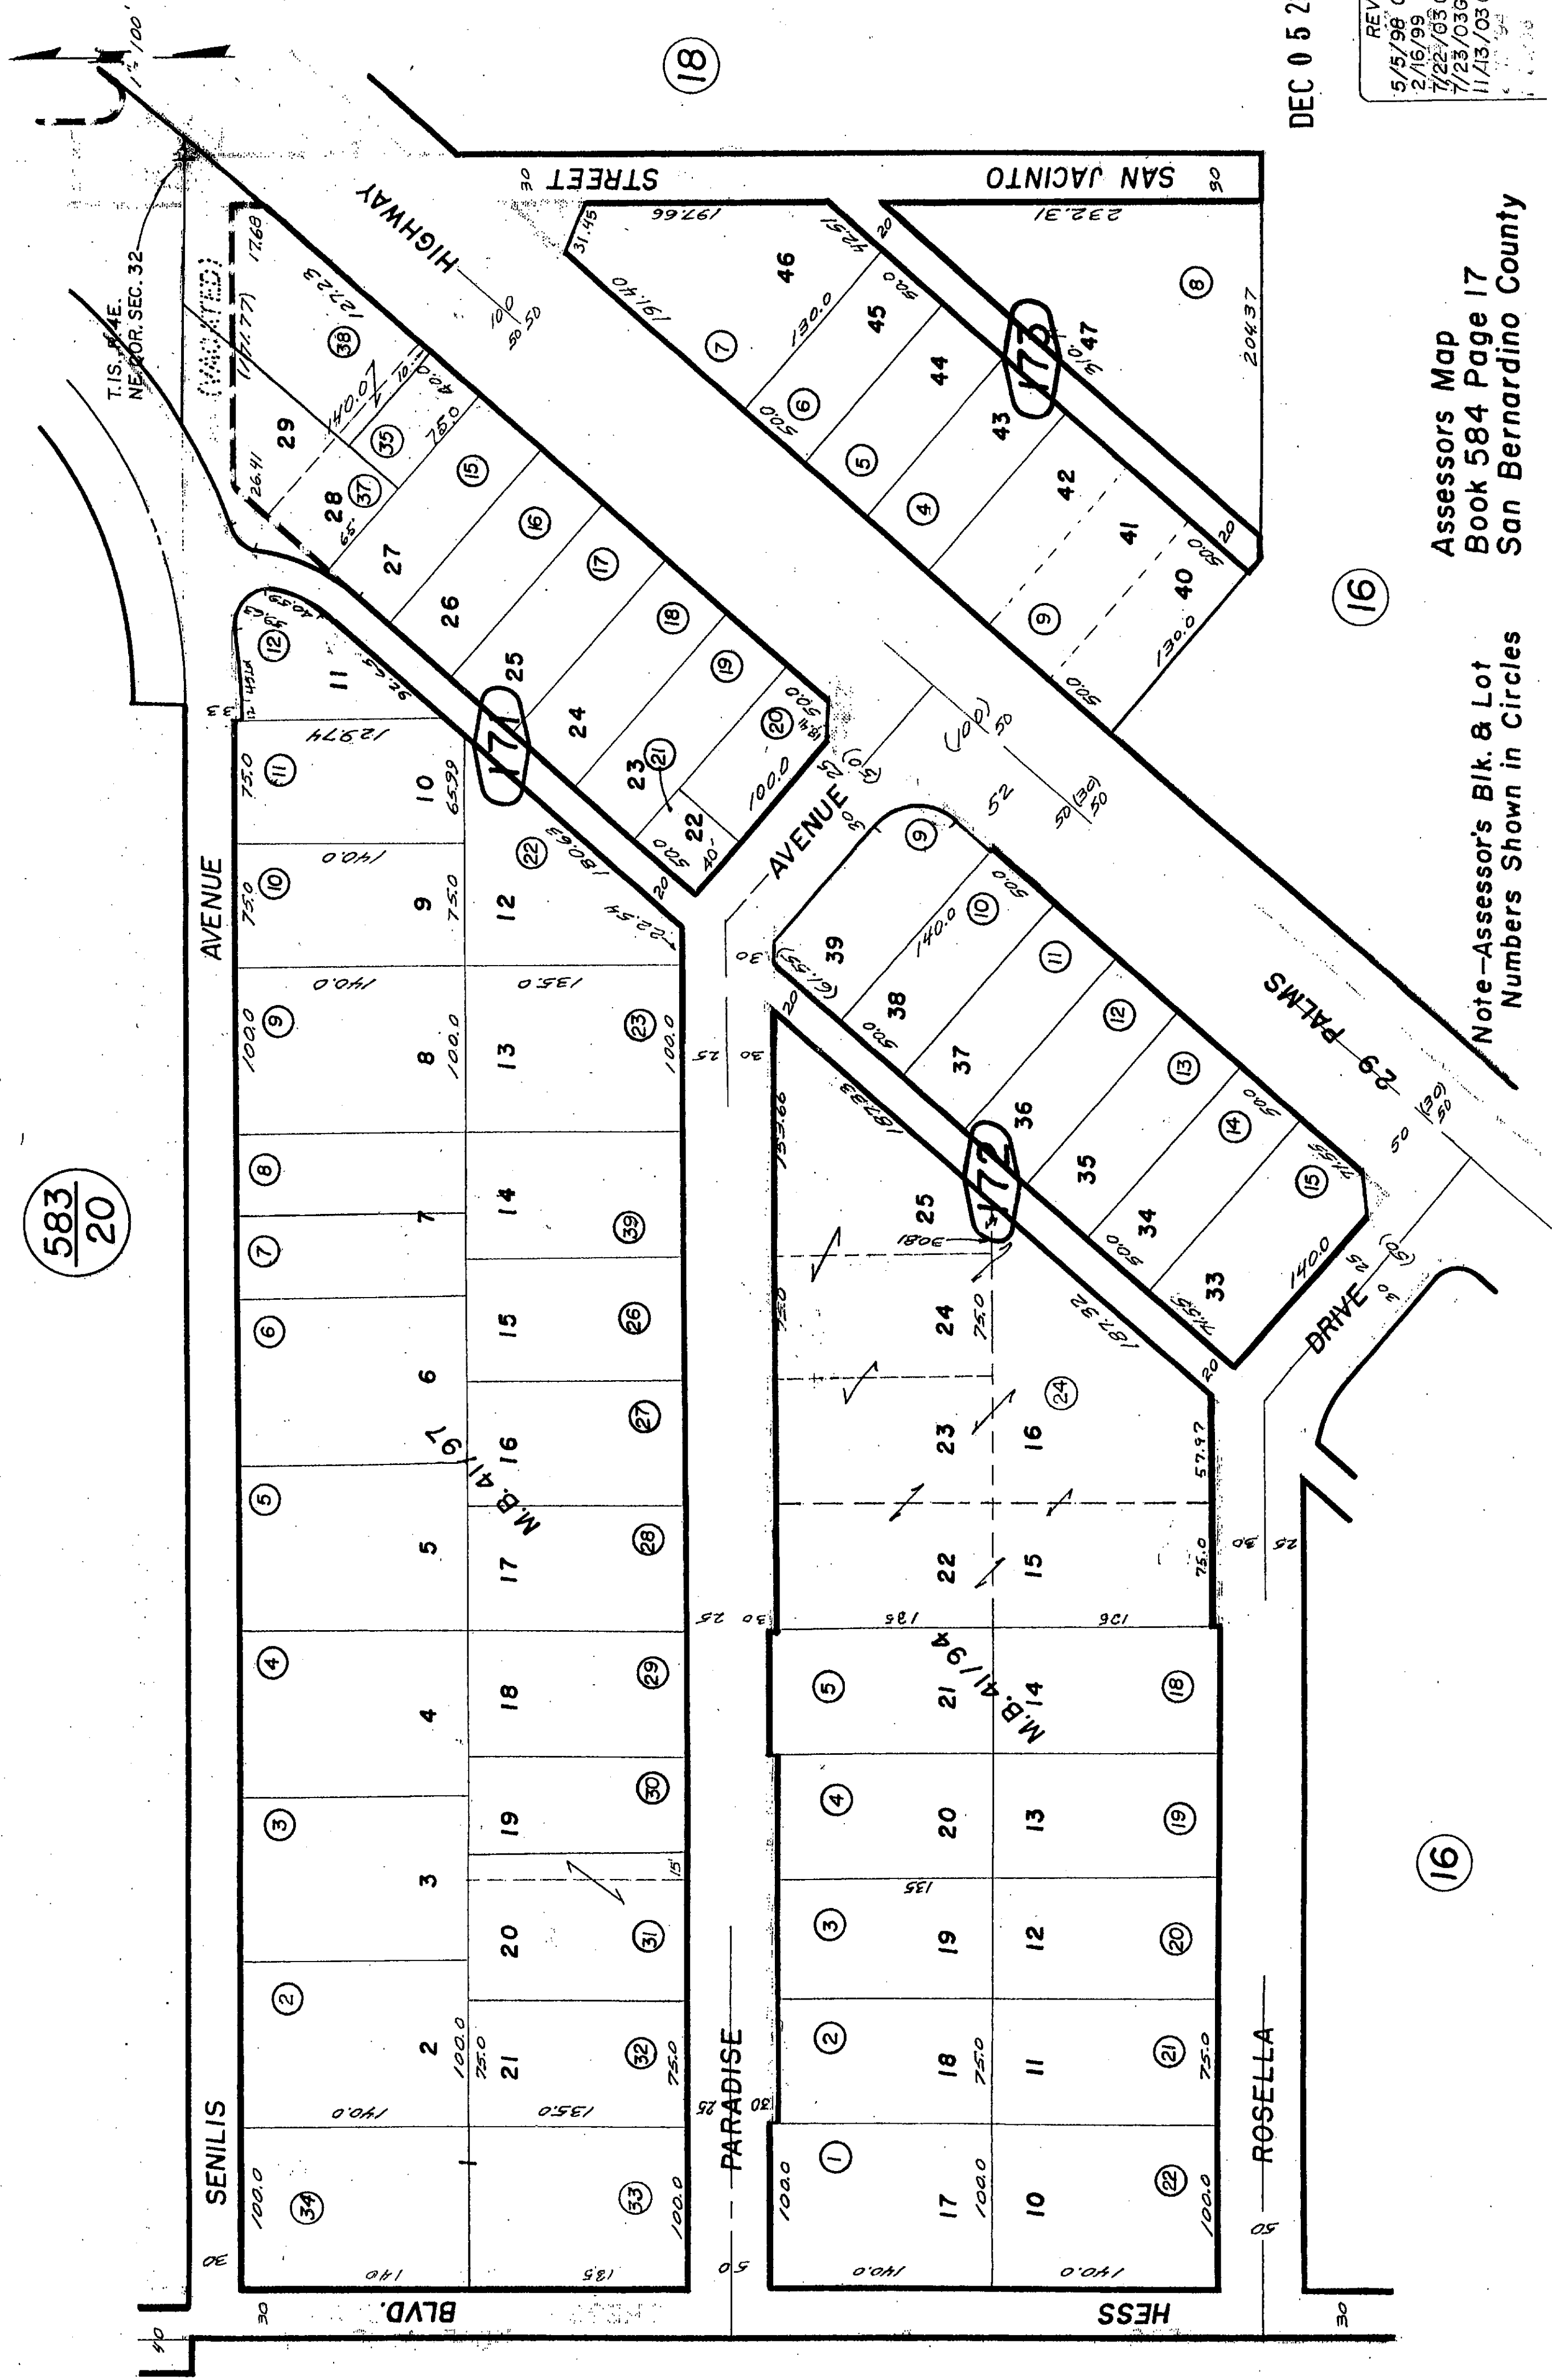

DEC 05 2003

REVISED
5/5/98 CC
2/16/99 KD
7/22/03 GW
7/23/03 GW
11/13/03 GW

Assessors Map
Book 584 Page 17
San Bernardino County


Note-Assessor's Blk. & Lot
Numbers Shown in Circles

Oct. 1959



THIS MAP SHOULD BE USED FOR REFERENCE PURPOSES ONLY. NO LIABILITY IS ASSUMED FOR THE ACCURACY OF THE DATA SHOWN. PARCELS MAY NOT COMPLY WITH LOCAL SUBDIVISION ORDINANCES.

Morongo Unified
Tax Rate Area
584-18
94011

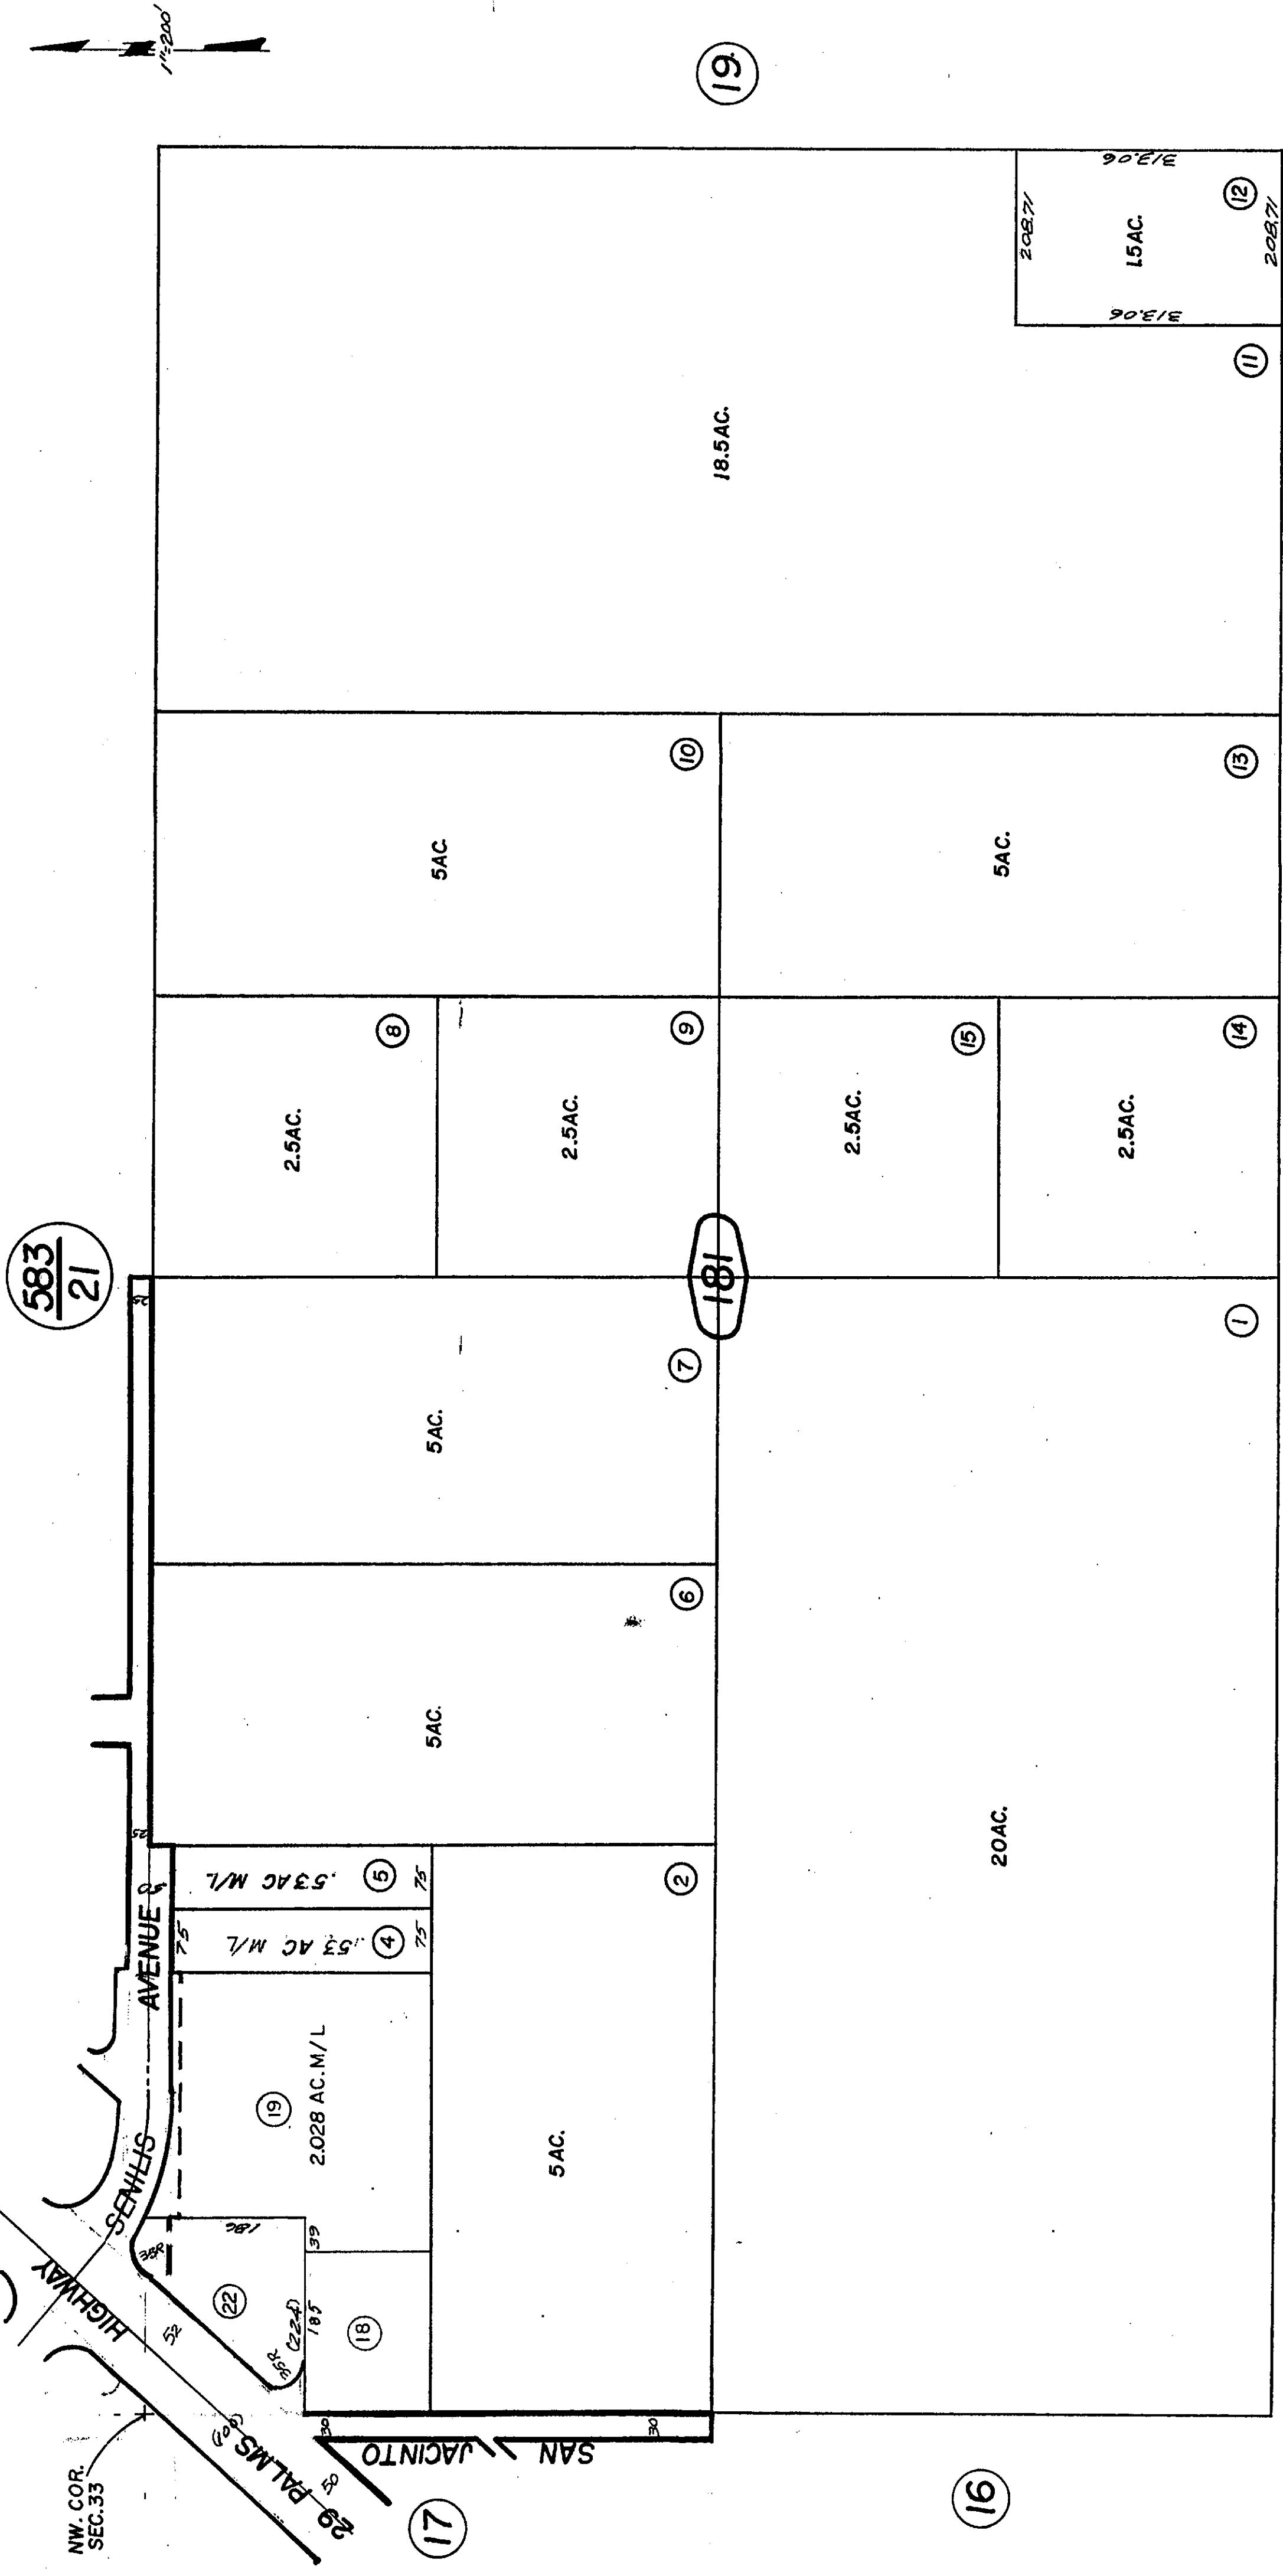



REVISED		
4-10-67	5-13-71	C.A.
10-31-73	4-27-82	GH
12-13-82	5-4-98	RR
8-17-00	AGS	

Assessors Map SEP 08 2000
Book 584, Page 18
San Bernardino County

Note--Assessor's Blk. & Lot
Numbers Shown in Circles

Nov. 1959

THIS MAP SHOULD BE USED FOR REFERENCE PURPOSES ONLY. NO LIABILITY IS ASSUMED FOR THE ACCURACY OF THE DATA SHOWN. PARCELS MAY NOT COMPLY WITH THE SURVEY. PARCELS MAY NOT BE USED FOR ANY OTHER PURPOSE.

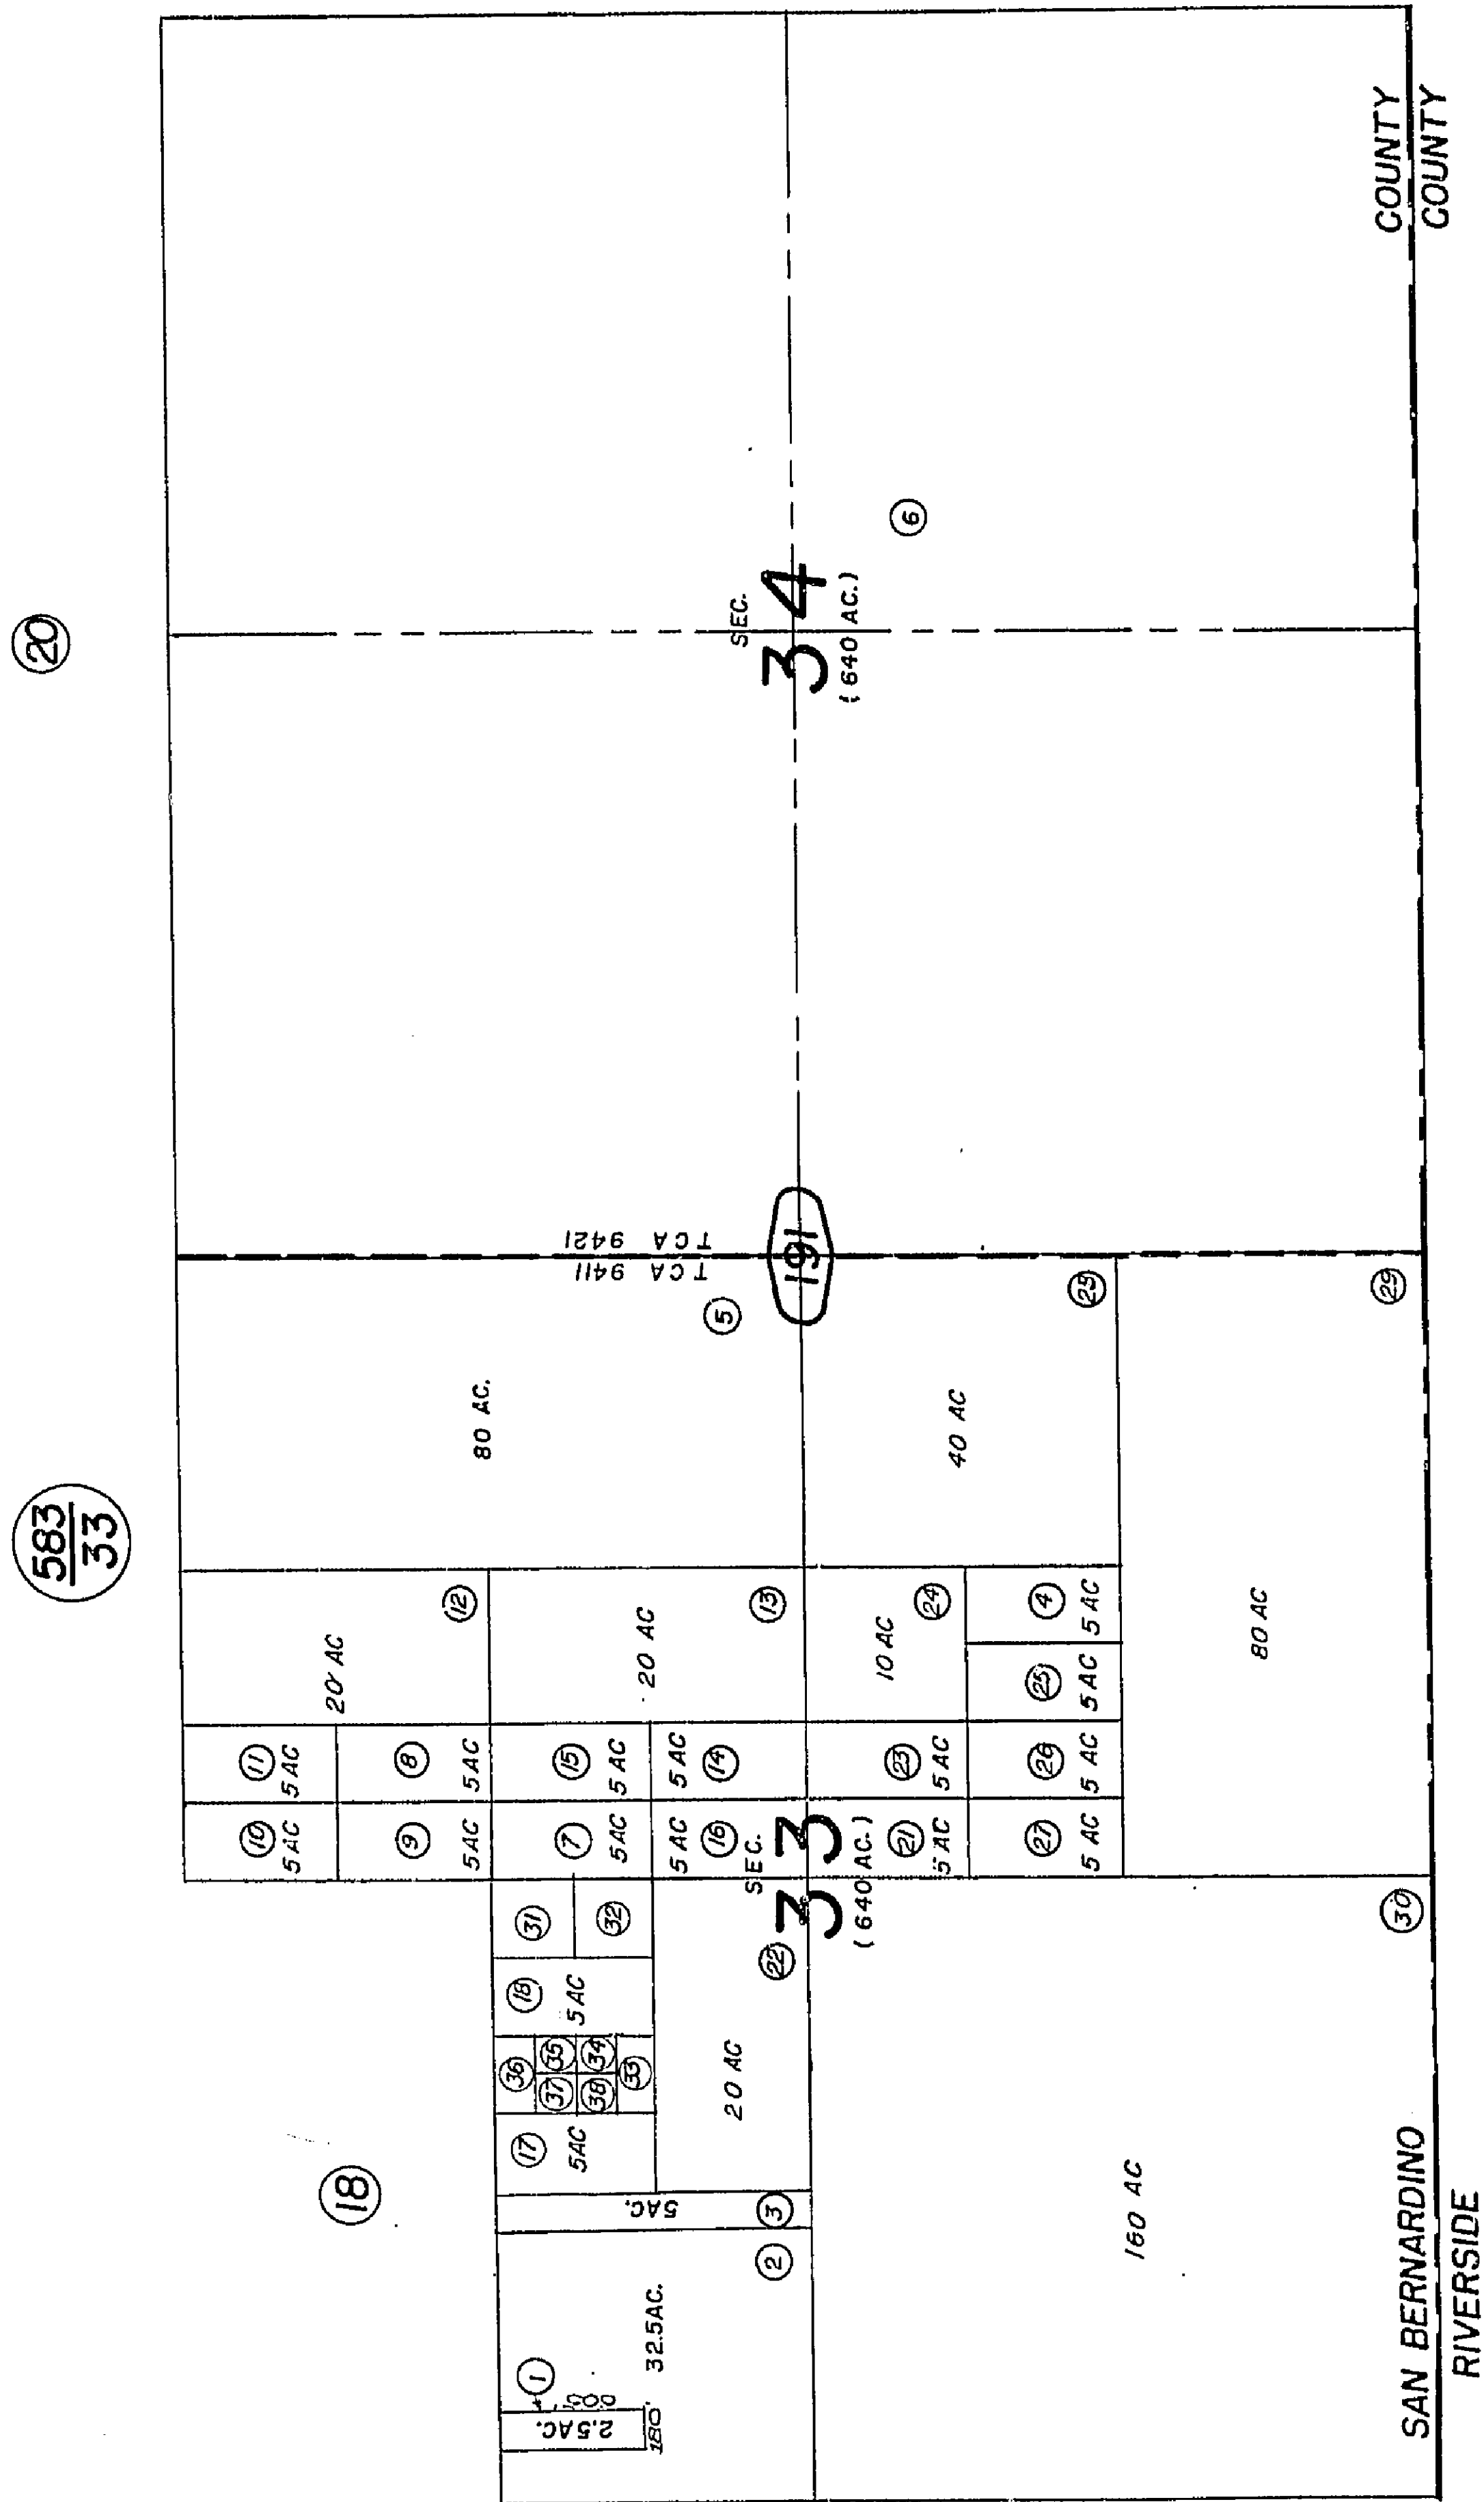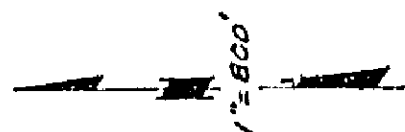

REVISED
4-10-67

22

Assessors Map
Book 584, Page 19
San Bernardino County


**Note - Assessor's Blk. & Lot
Numbers Shown in Circles**

Oct. 1959

THIS MAP SHOULD BE USED FOR REFERENCE PURPOSES ONLY. NO LIABILITY
IS ASSUMED FOR THE ACCURACY OF THE DATA SHOWN. PARCELS MAY NOT
COMPLY WITH LOCAL SUBDIVISION ORDINANCES.



1853

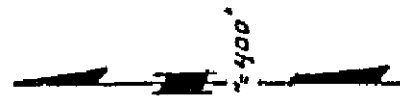

22

SEC.
27
(640 AC.)

103

23

583
33

1

19

REVISED
4-10-67

Assessors Map
Book 584, Page 20
San Bernardino County

Note - Assessor's Blk. & Lot
Numbers Shown in Circles

Oct 1959



THIS MAP SHOULD BE USED FOR REFERENCE PURPOSES ONLY. NO LIABILITY IS ASSUMED FOR THE ACCURACY OF THE DATA SHOWN. THE DRAWING IS NOT TO BE USED FOR SUBDIVISION OR BUILDING ORDINANCES.


Morongo Unified
Tax Rate Area
94011

584-21

1853

29 PALMS - HWY. 62
STATE
1479 AC. M/L
MAP 201-36-536
PAR. NO. 1
1 AC. (15)

581/02

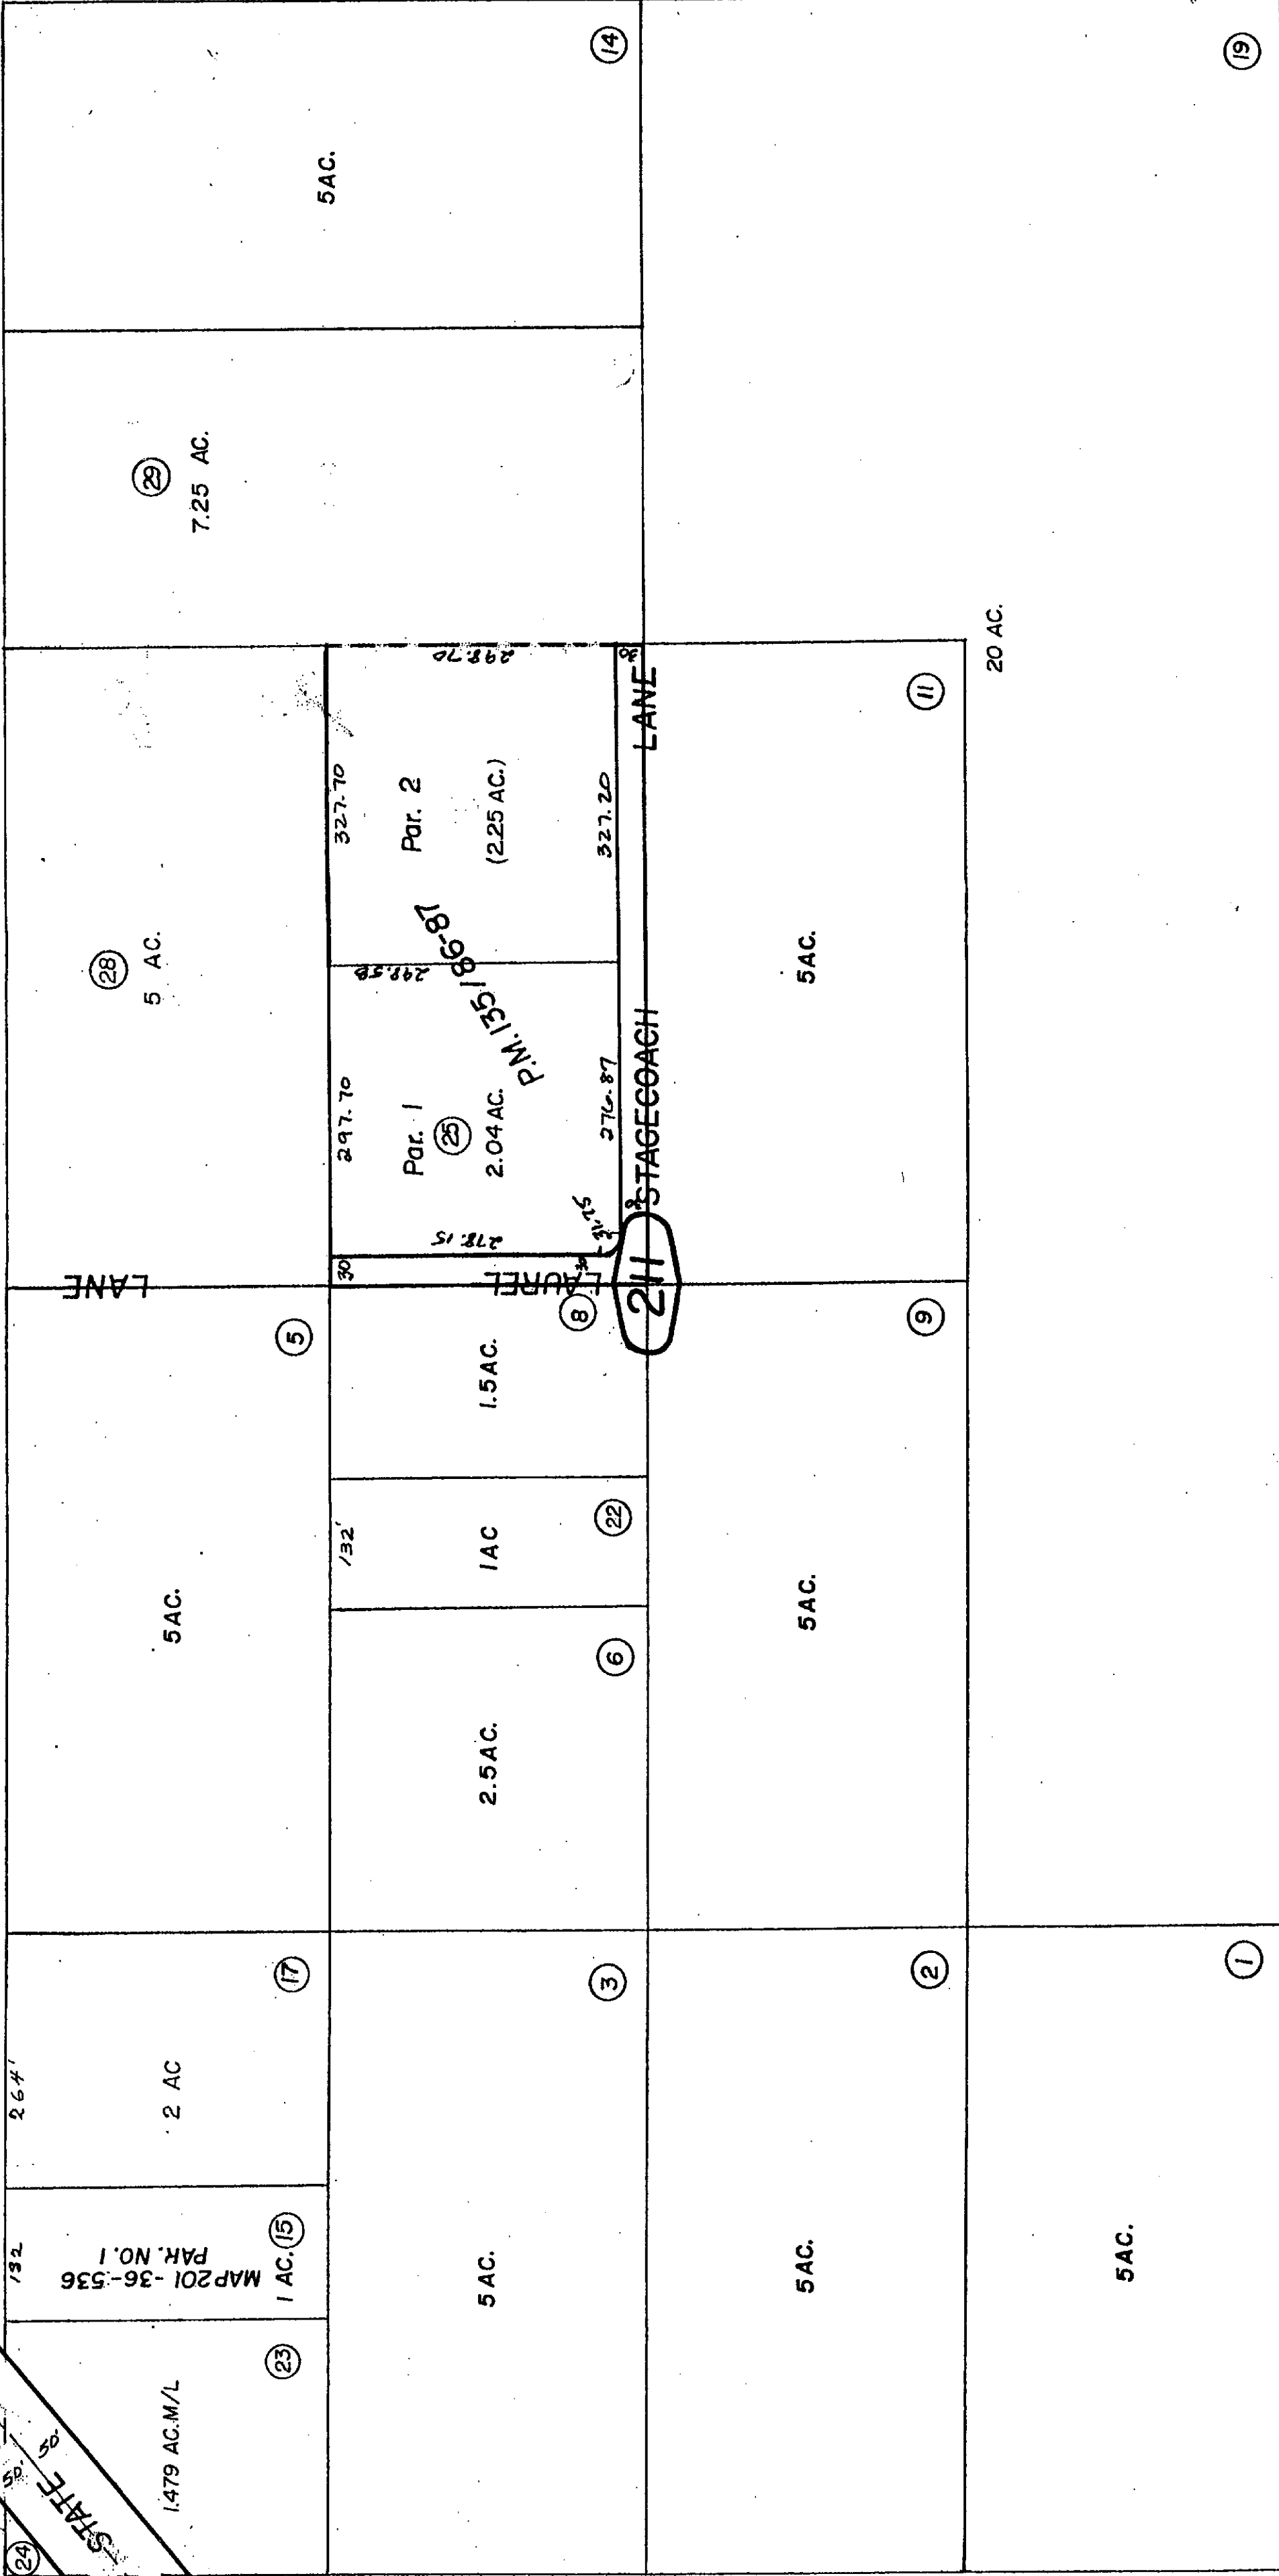

583/32

22

22

Rt

REVISED
4-10-67
2-14-69
5-26-70
9-2-70
5-21-81
3/21/89
9/30/99
5/6/03 GW

AUG 06 2003

Assessors Map
Book 584, Page 21
San Bernardino County

Note-Assessor's Blk. & Lot
Numbers Shown in Circles

Parcel Map No. 11971, P.M. 135/86-87

Oct. 1959




**Morongo Unified
Tax Code Area
94011**

R.B.

**Assessors Map
Book 584, Page 22
San Bernardino County**

**Note-Assessor's Blk. & Lot
Numbers Shown in Circles**

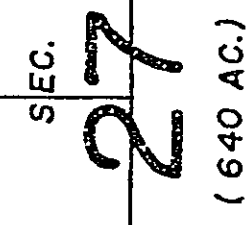

(640 AC.)

THIS MAP SHOULD BE USED FOR REFERENCE PURPOSES ONLY. NO LIABILITY
ASSUMED FOR THE ACCURACY OF THE DATA SHOWN. PARCELS MAY NOT
CORRELATE WITH LOCAL SUBDIVISION OR BUILDING ORDINANCES.

585
01



COUNTY

34R

S1L

480AC.

SEC. 80AC (8)

80AC (7)

CANYON

ROAD

36
SEC.
(640 AC.)

25
SEC.
(640 AC.)

24
SEC.
(640 AC.)

TCA 9411
TCA 9421

35
SEC.
(640 AC.)

26
SEC.
(640 AC.)

231

SAN BERNARDINO

RIVERSIDE

REVISED
4-10-67
3/20/84
PE

Assessors Map
Book 584, Page 23
San Bernardino County

19
Note-Assessor's Blk. & Lot
Numbers Shown in Circles

20

22

24

26

27


581
29

581
30

Oct. 1959

S1/2 Sec. 23, T.1S. R.4E. S.B.B. & M.

THIS MAP SHOULD BE USED FOR REFERENCE PURPOSES ONLY. NO LIABILITY IS ASSUMED FOR THE ACCURACY OF THE DATA SHOWN. PARCELS MAY NOT

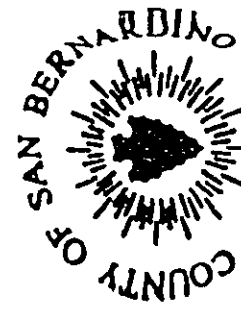


1853

REVISED
4-10-67
3/8/00 JG

Assessors Map JULY 29 2000
Book 584, Page 24
San Bernardino County

**Note-Assessor's Blk. & Lot
Numbers Shown in Circles**

Oct. 1959

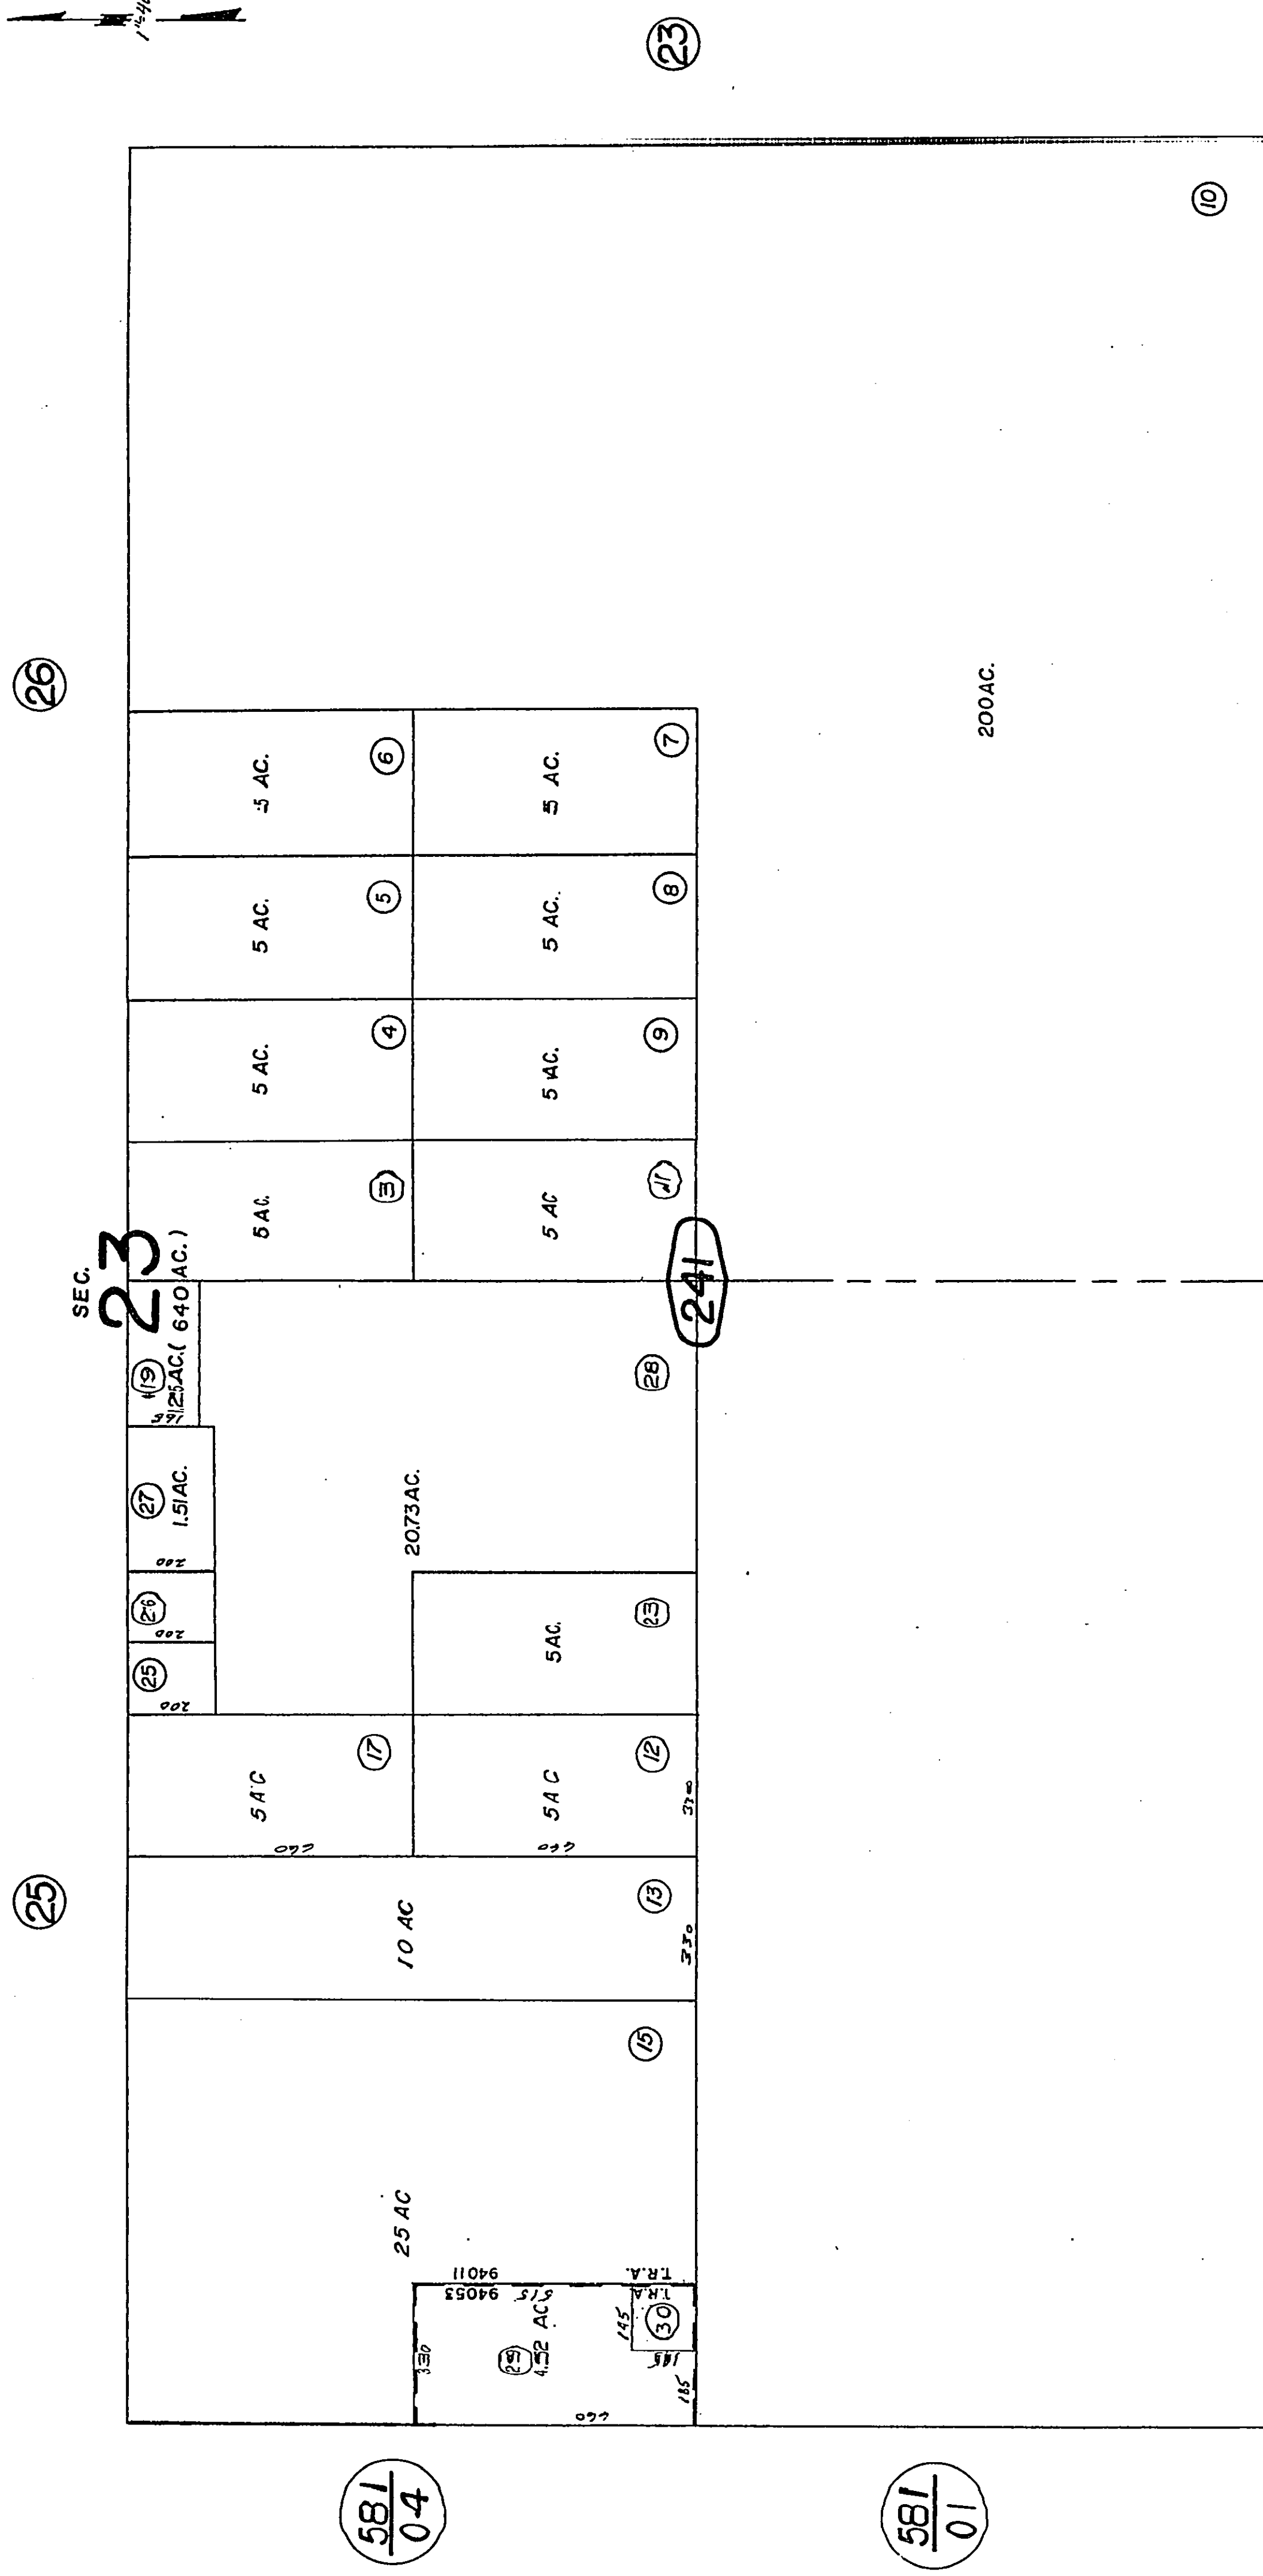




Morongo Unified
Tax Rate Area
584-25
94068

THIS MAP SHOULD BE USED FOR REFERENCE PURPOSES ONLY. NO LIABILITY
IS ASSUMED FOR THE ACCURACY OF THE DATA SHOWN. PARCELS MAY NOT
COMPLY WITH THE SUBDIVISION RECORD OR RECORD OF PLANNING

28

25

24

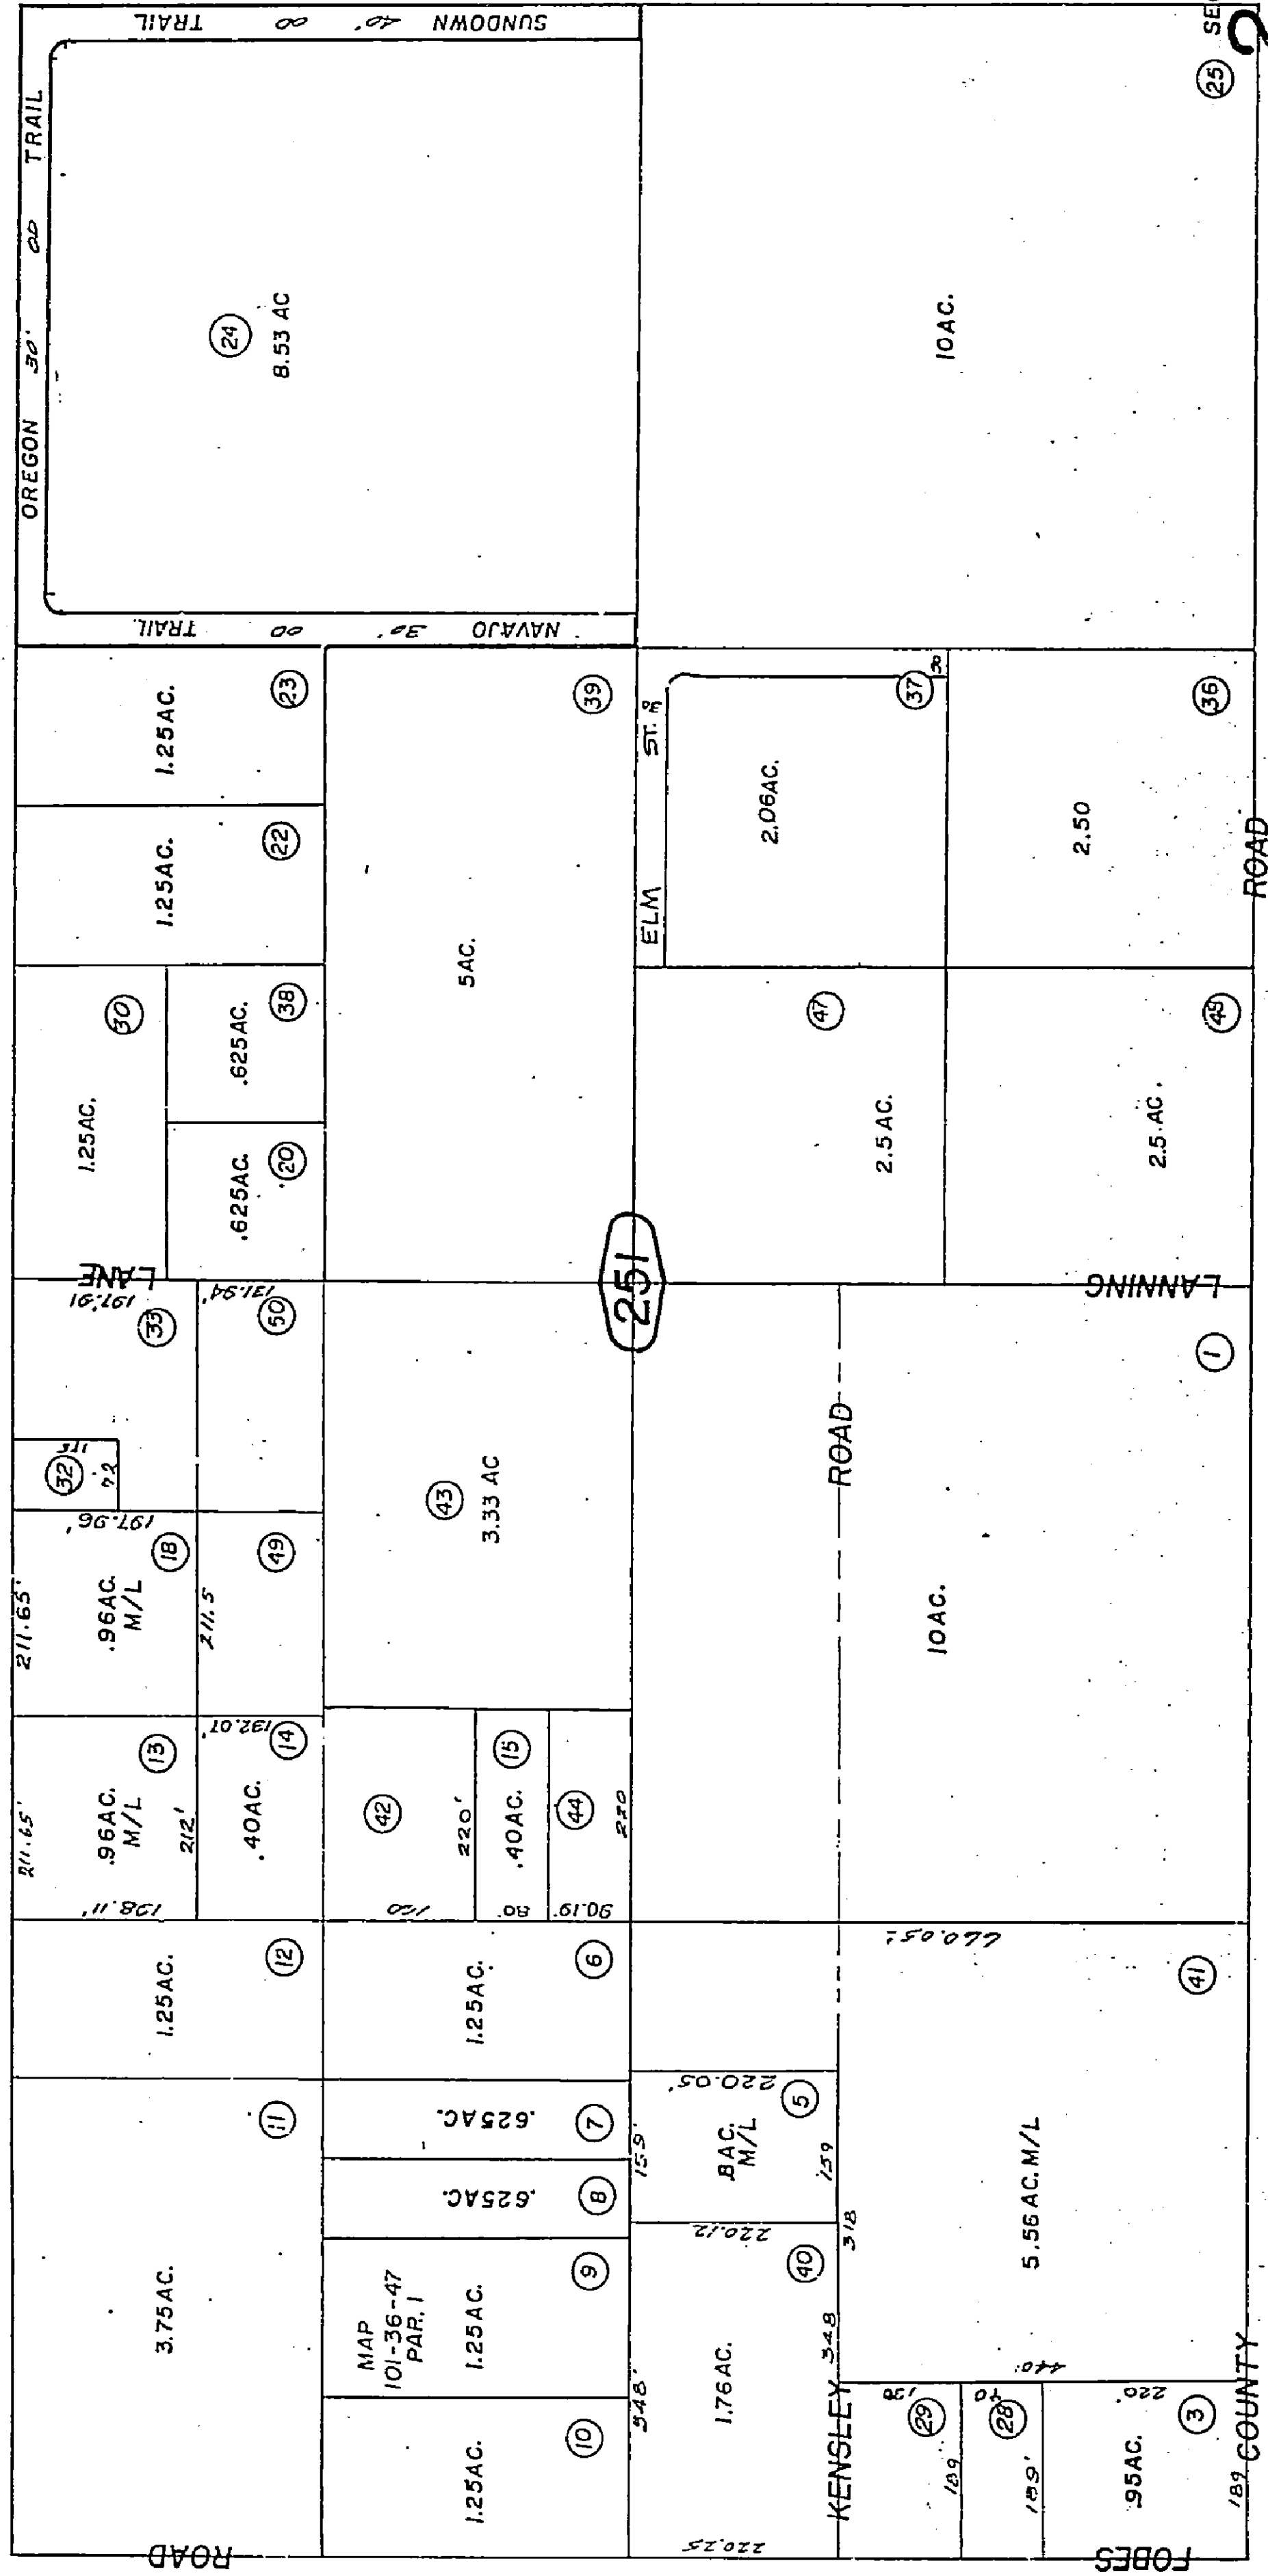

581
05

23
(640 AC.)

REVISED	
4-10-67	M.H.
12-18-67	GH
12-10-68	GH
5-2-74	GH
7-12-77	GH
6-20-83	GH
7-20-94	AGS

Assessors Map
Book 584, Page 25
San Bernardino County

GR 216


Nov. 1959

THIS MAP SHOULD BE USED FOR REFERENCE PURPOSES ONLY. NO LIABILITY
IS ASSUMED FOR THE ACCURACY OF THE DATA SHOWN. PARCELS MAY NOT
COMPLY WITH BOARD SUPERVISION OF RECORDS DEPARTMENT'S



1853

27

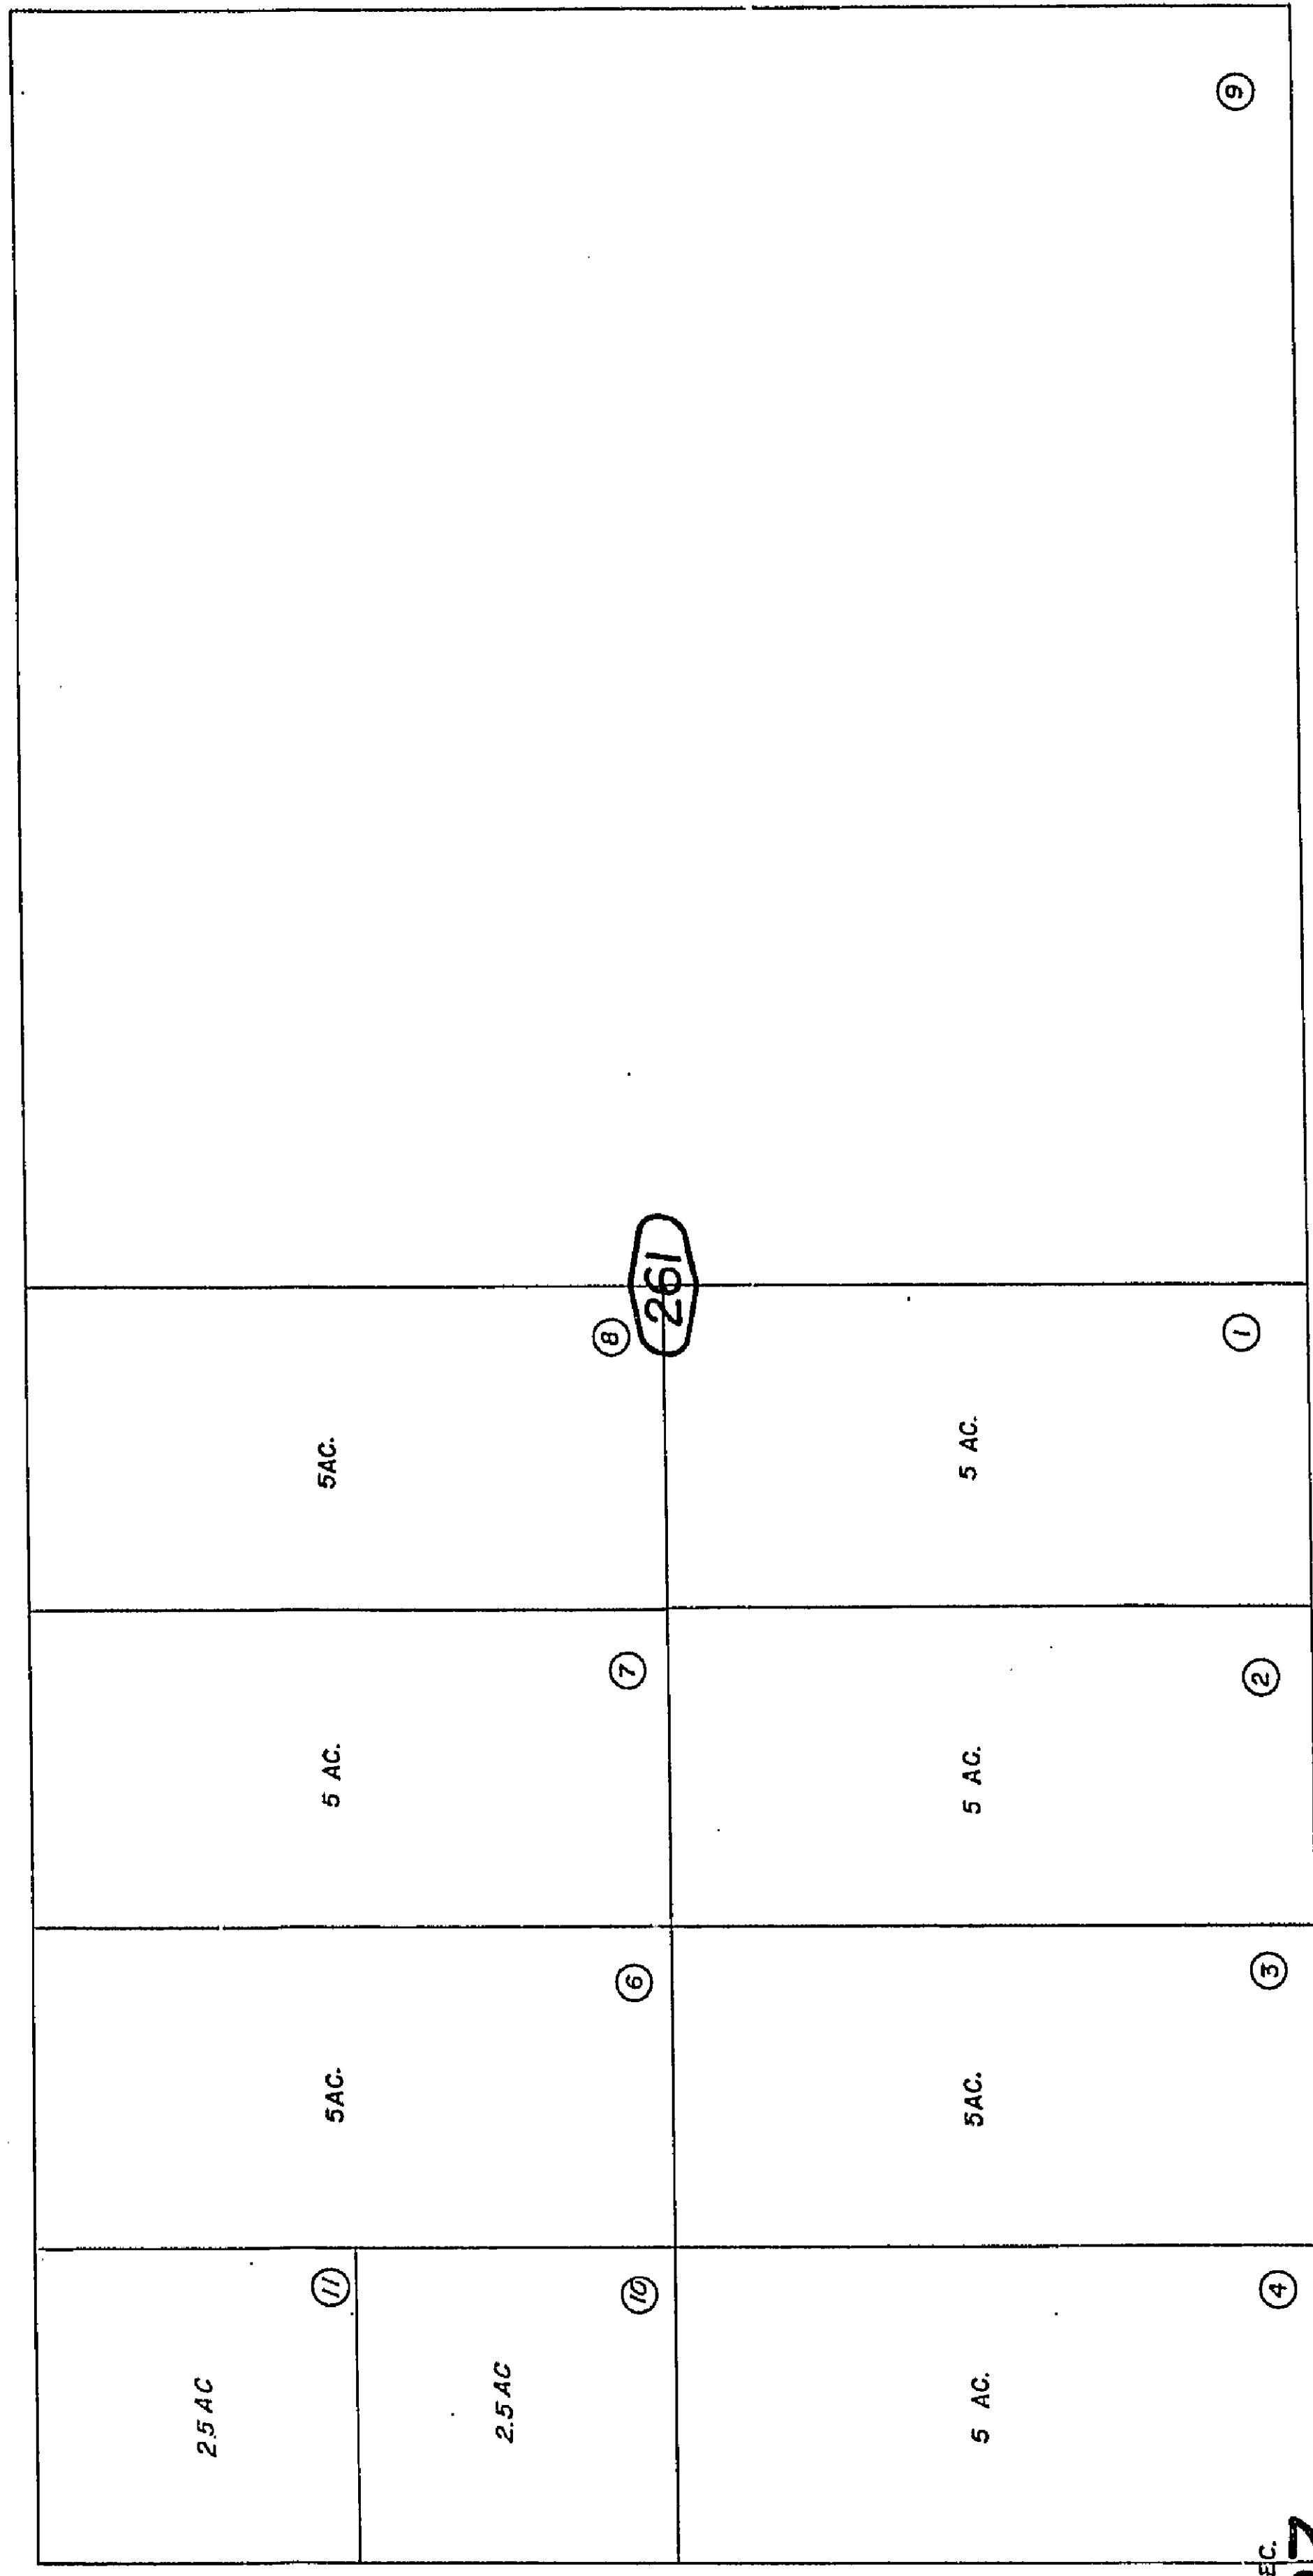

23

25

SEC. 23
(640 AC.)

24

REVISED
4-10-57

Assessors Map
Book 584, Page 26
San Bernardino County


Note - Assessor's Blk. & Lot
Numbers Shown in Circles

Oct 1959

THIS MAP SHOULD BE USED FOR REFERENCE PURPOSES ONLY. NO LIABILITY
IS ASSUMED FOR THE ACCURACY OF THE DATA SHOWN. RANGES MAY NOT
COMPLY WITH LOCAL SUBDIVISION OR BUILDING ORDINANCES.



581
22

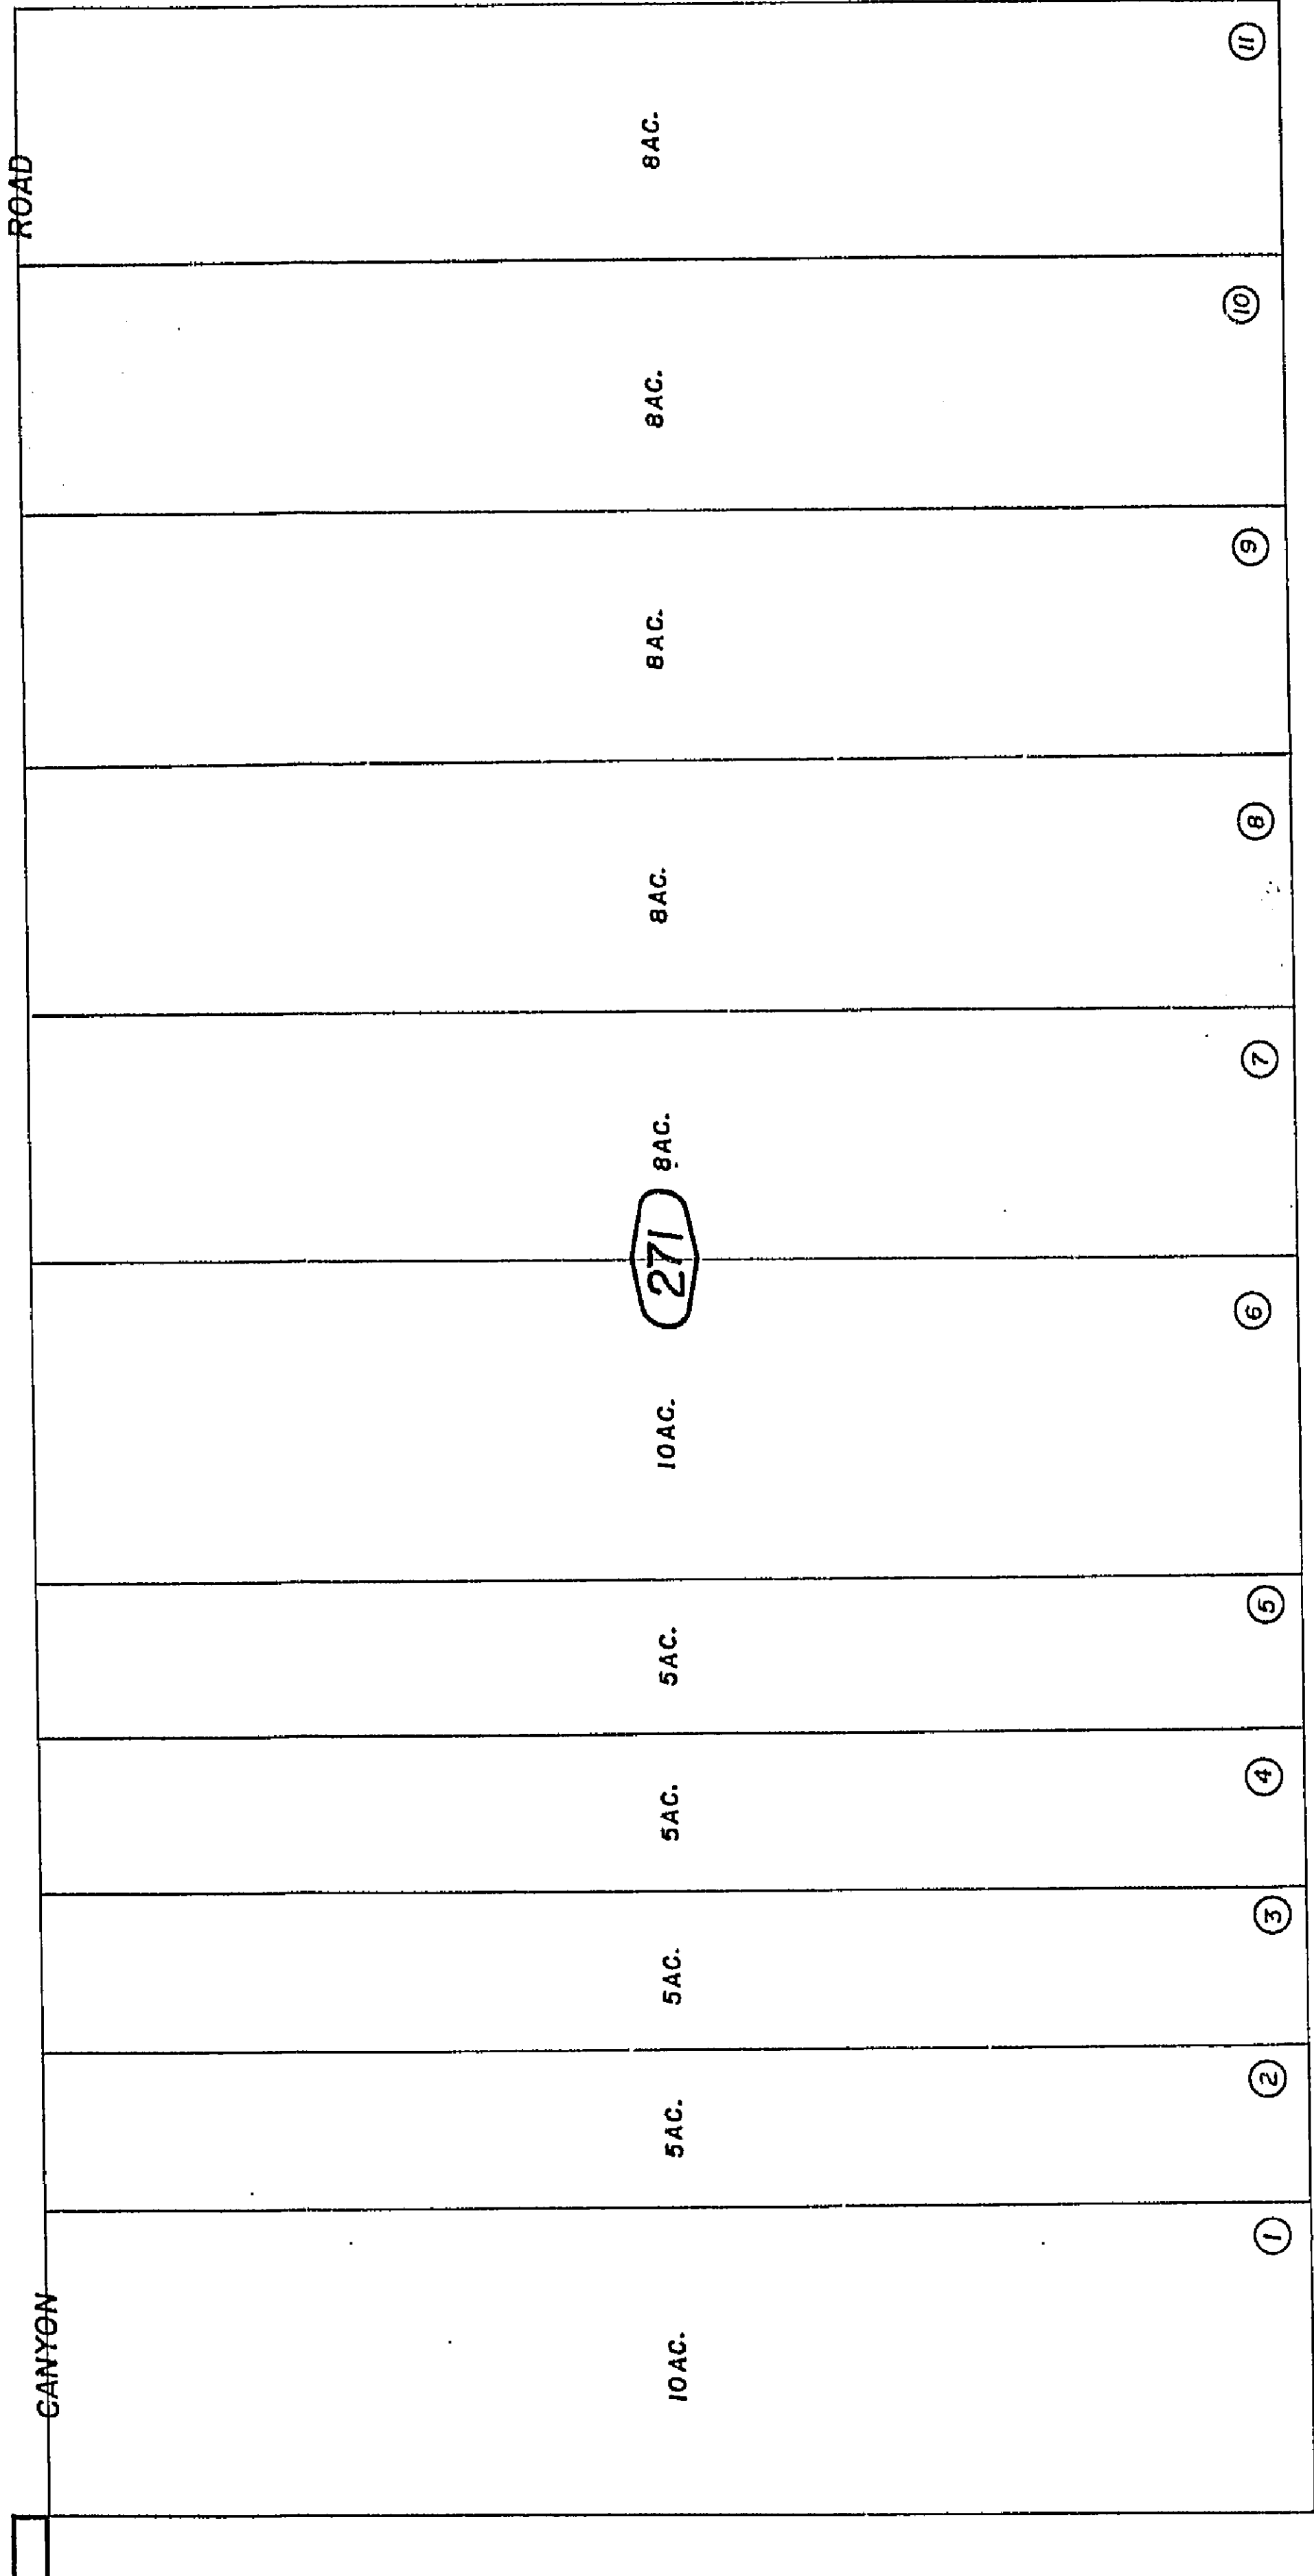

26



REVISED
4-10-67

Assessors Map
Book 584, Page 27
San Bernardino County

Note-Assessor's Blk. & Lot
Numbers Shown in Circles



THIS MAP SHOULD BE USED FOR REFERENCE PURPOSES ONLY. NO LIABILITY IS ASSUMED FOR ~~WRONG~~ ~~IN~~ ~~THE~~ ~~STATE~~ ~~OF~~ ~~CALIFORNIA~~ ~~BY~~ ~~ANY~~ ~~NOT~~ COMPLY WITH LOCAL SUBDIVISION OR BUILDING ORDINANCES.



Morongo Unified
Tax Rate Area
94068

584-28

1853

581/20

581/21

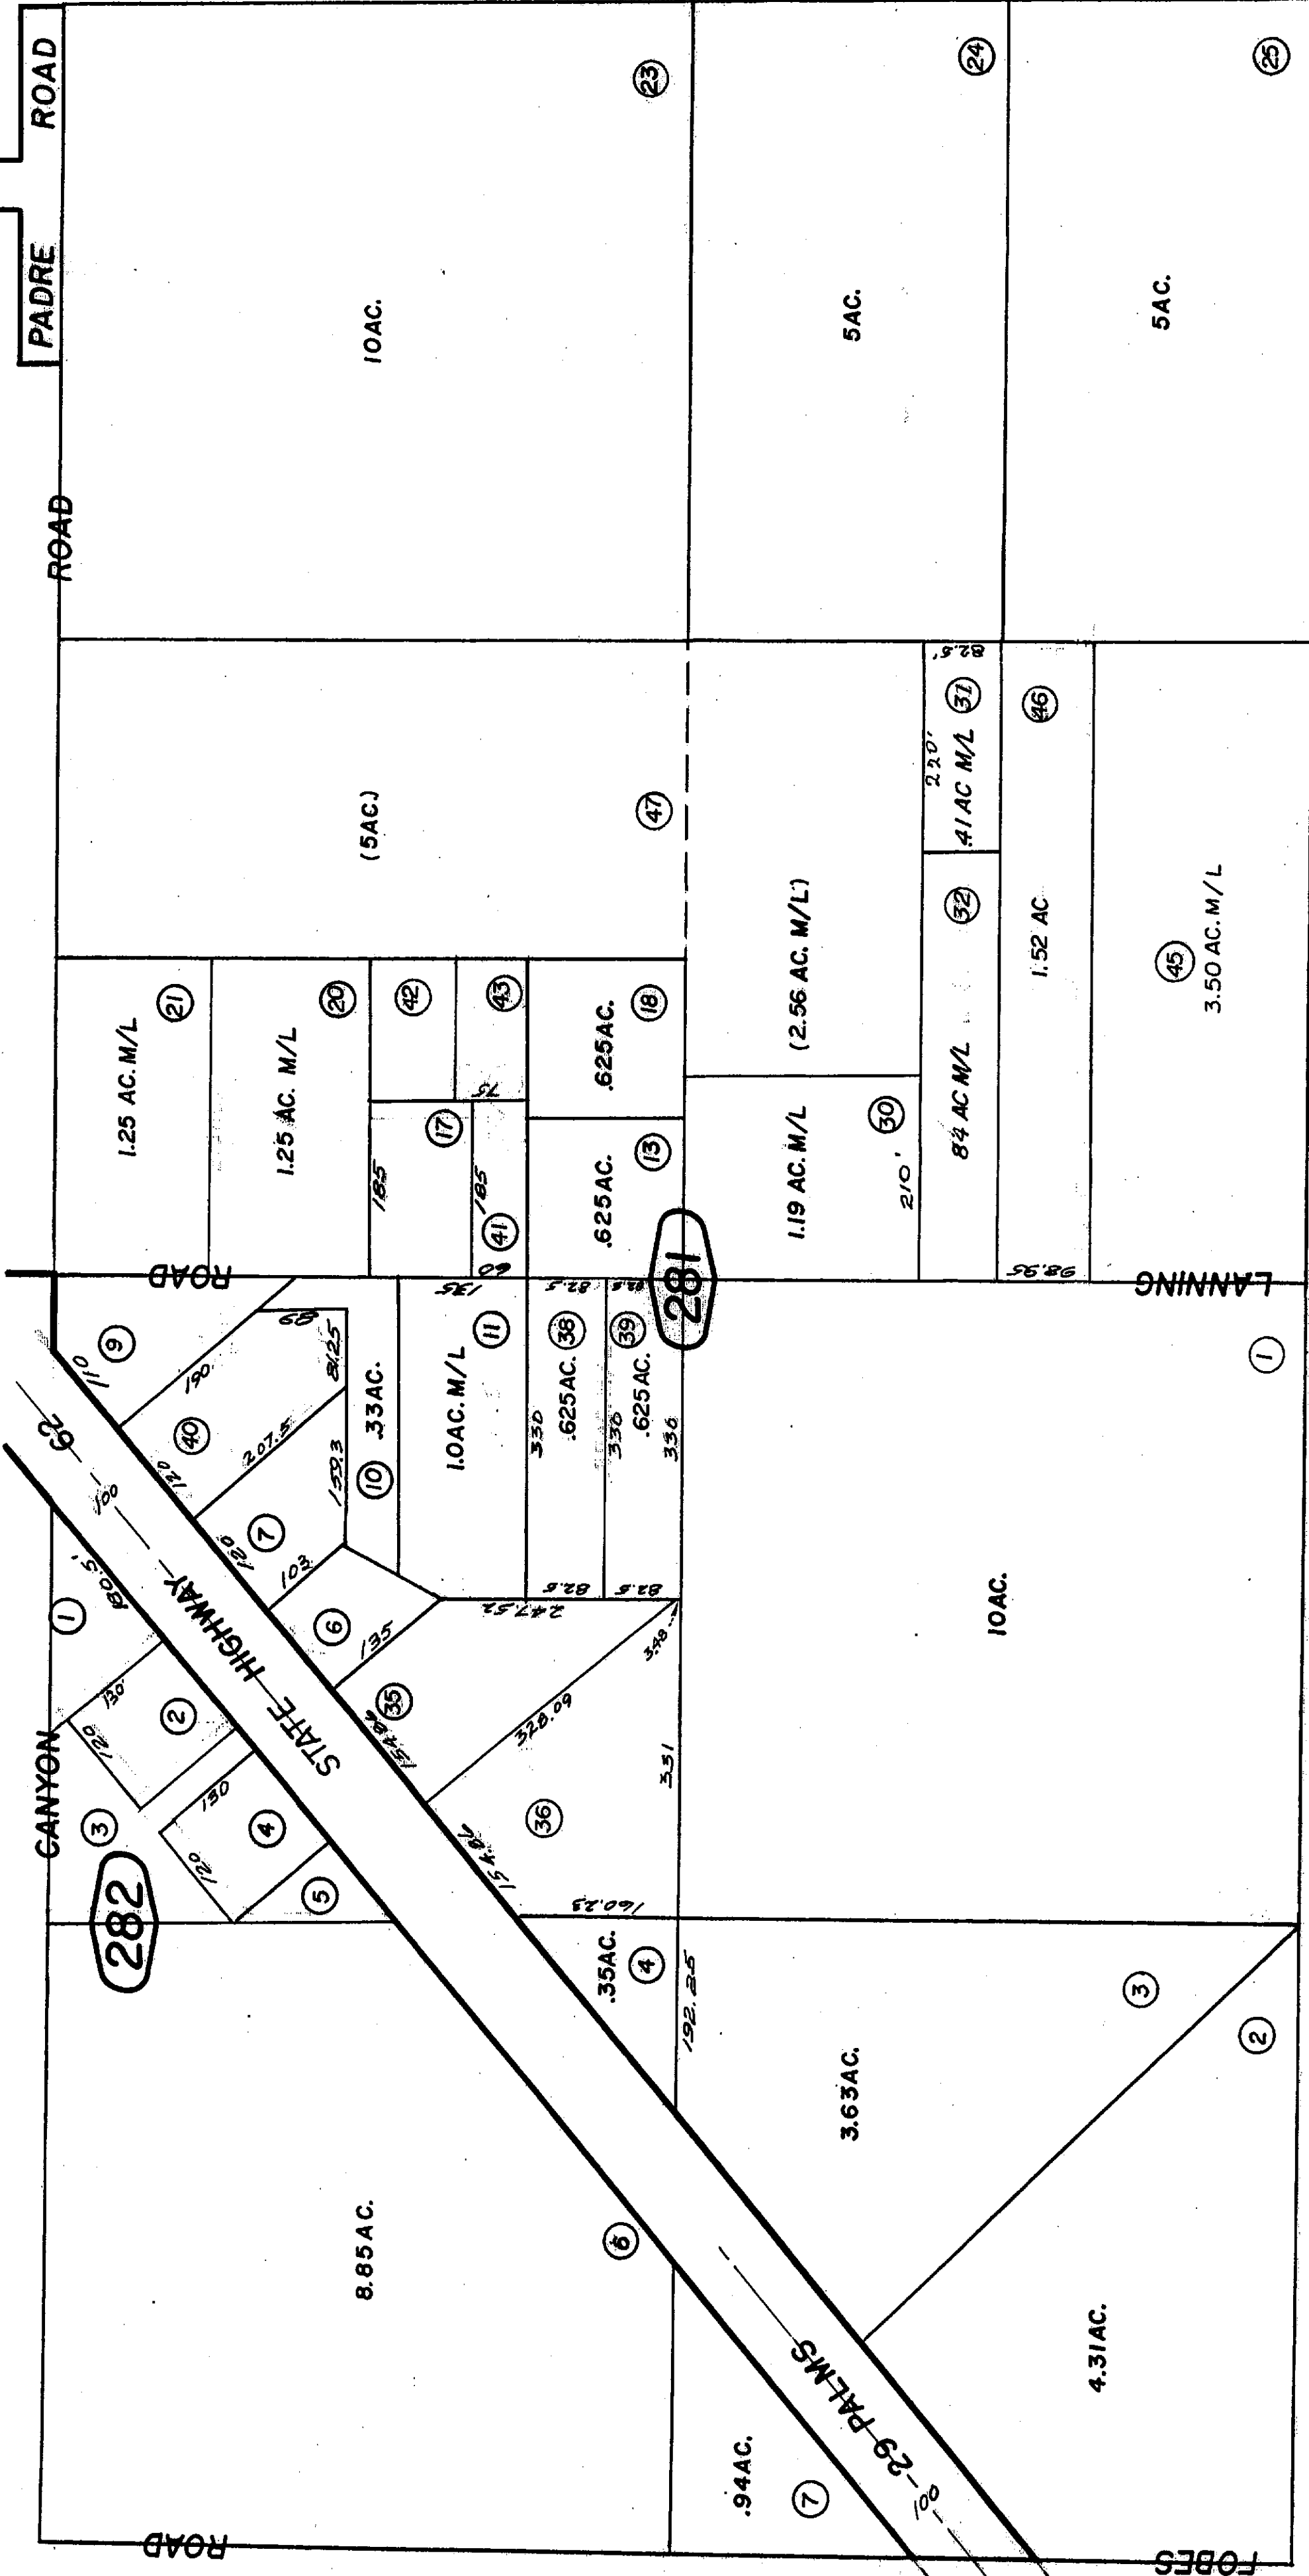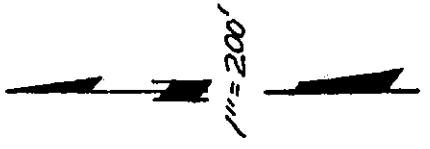

581/08

581/21

581/27

6/17/04

JUL 09 2004

REVISED
4-10-67
11-31-17
4/19/95 CC
7/21/95 RR
6/17/04 KMP

Assessors Map
Book 584, Page 28
San Bernardino County

Note- Assessor's Blk. & Lot
Numbers Shown in Circles

Nov. 1959