



THIS MAP SHOULD BE USED FOR REFERENCE PURPOSES ONLY. NO LIABILITY IS ASSUMED FOR THE ACCURACY OF THE DATA SHOWN. PARCELS MAY NOT BE REPRODUCED OR TRANSMITTED IN ANY FORM OR BY ANY MEANS, ELECTRONIC OR MECHANICAL, INCLUDING PHOTOCOPYING, RECORDING, OR BY ANY INFORMATION STORAGE AND RETRIEVAL SYSTEM.

Morongo Unified
Tax Code Area
9444, 9433

598-31

1853

Note—All Lots 5 Acres
Unless Otherwise Shown

631
01

N.E. COR. FRACTIONAL SEC. 6
T.1N., R.6E., S.B.B. & M.

T.2N., R.6E.

T.1N., R.6E.

(26) G. L. 9 5.62 AC.		(18) G. L. (5.75 AC.)	(19) 7	(12) G. L. 5 5.87 AC.		(14) G. L. 3 3.2 AC.
(3) G. L. 10		(23) 2.5 AC. G. L. 8	(22) 2.5 AC.	(27) 2.5 AC. G. L. 6	(15) G. L. 4 4.75 AC.	
(2) G. L. 11		(7) G. L. 13		(24) 2.5 AC. G. L. 15	(16) G. L. 17 4.75 AC.	
(1) G. L. 12		(8) G. L. 14		(9) G. L. 16	(17) G. L. 18 4.75 A.	

30

311

33

AVENUE

AVENUE

32

REVISED
9/13/27
8/29/66 M.H. Gm
6 19 73

Assessor's Map
Book 598, Page 31
San Bernardino County


Note - Assessor's Blk. & Lot
Numbers Shown in Circles

August 1960


THIS MAP SHOULD BE USED FOR REFERENCE PURPOSES ONLY. NO LIABILITY IS ASSUMED FOR THE ACCURACY OF THE DATA SHOWN HEREIN. THE MAP IS ASSUMED TO BE IN ACCORDANCE WITH LOCAL SUBDIVISION OR BUILDING ORDINANCES.

598-32

Morongo Unified
Tax Code Area
9444, 9433

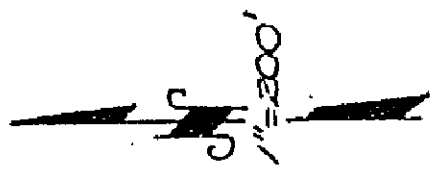

Note—All Lots 5 Acres
Unless Otherwise Shown

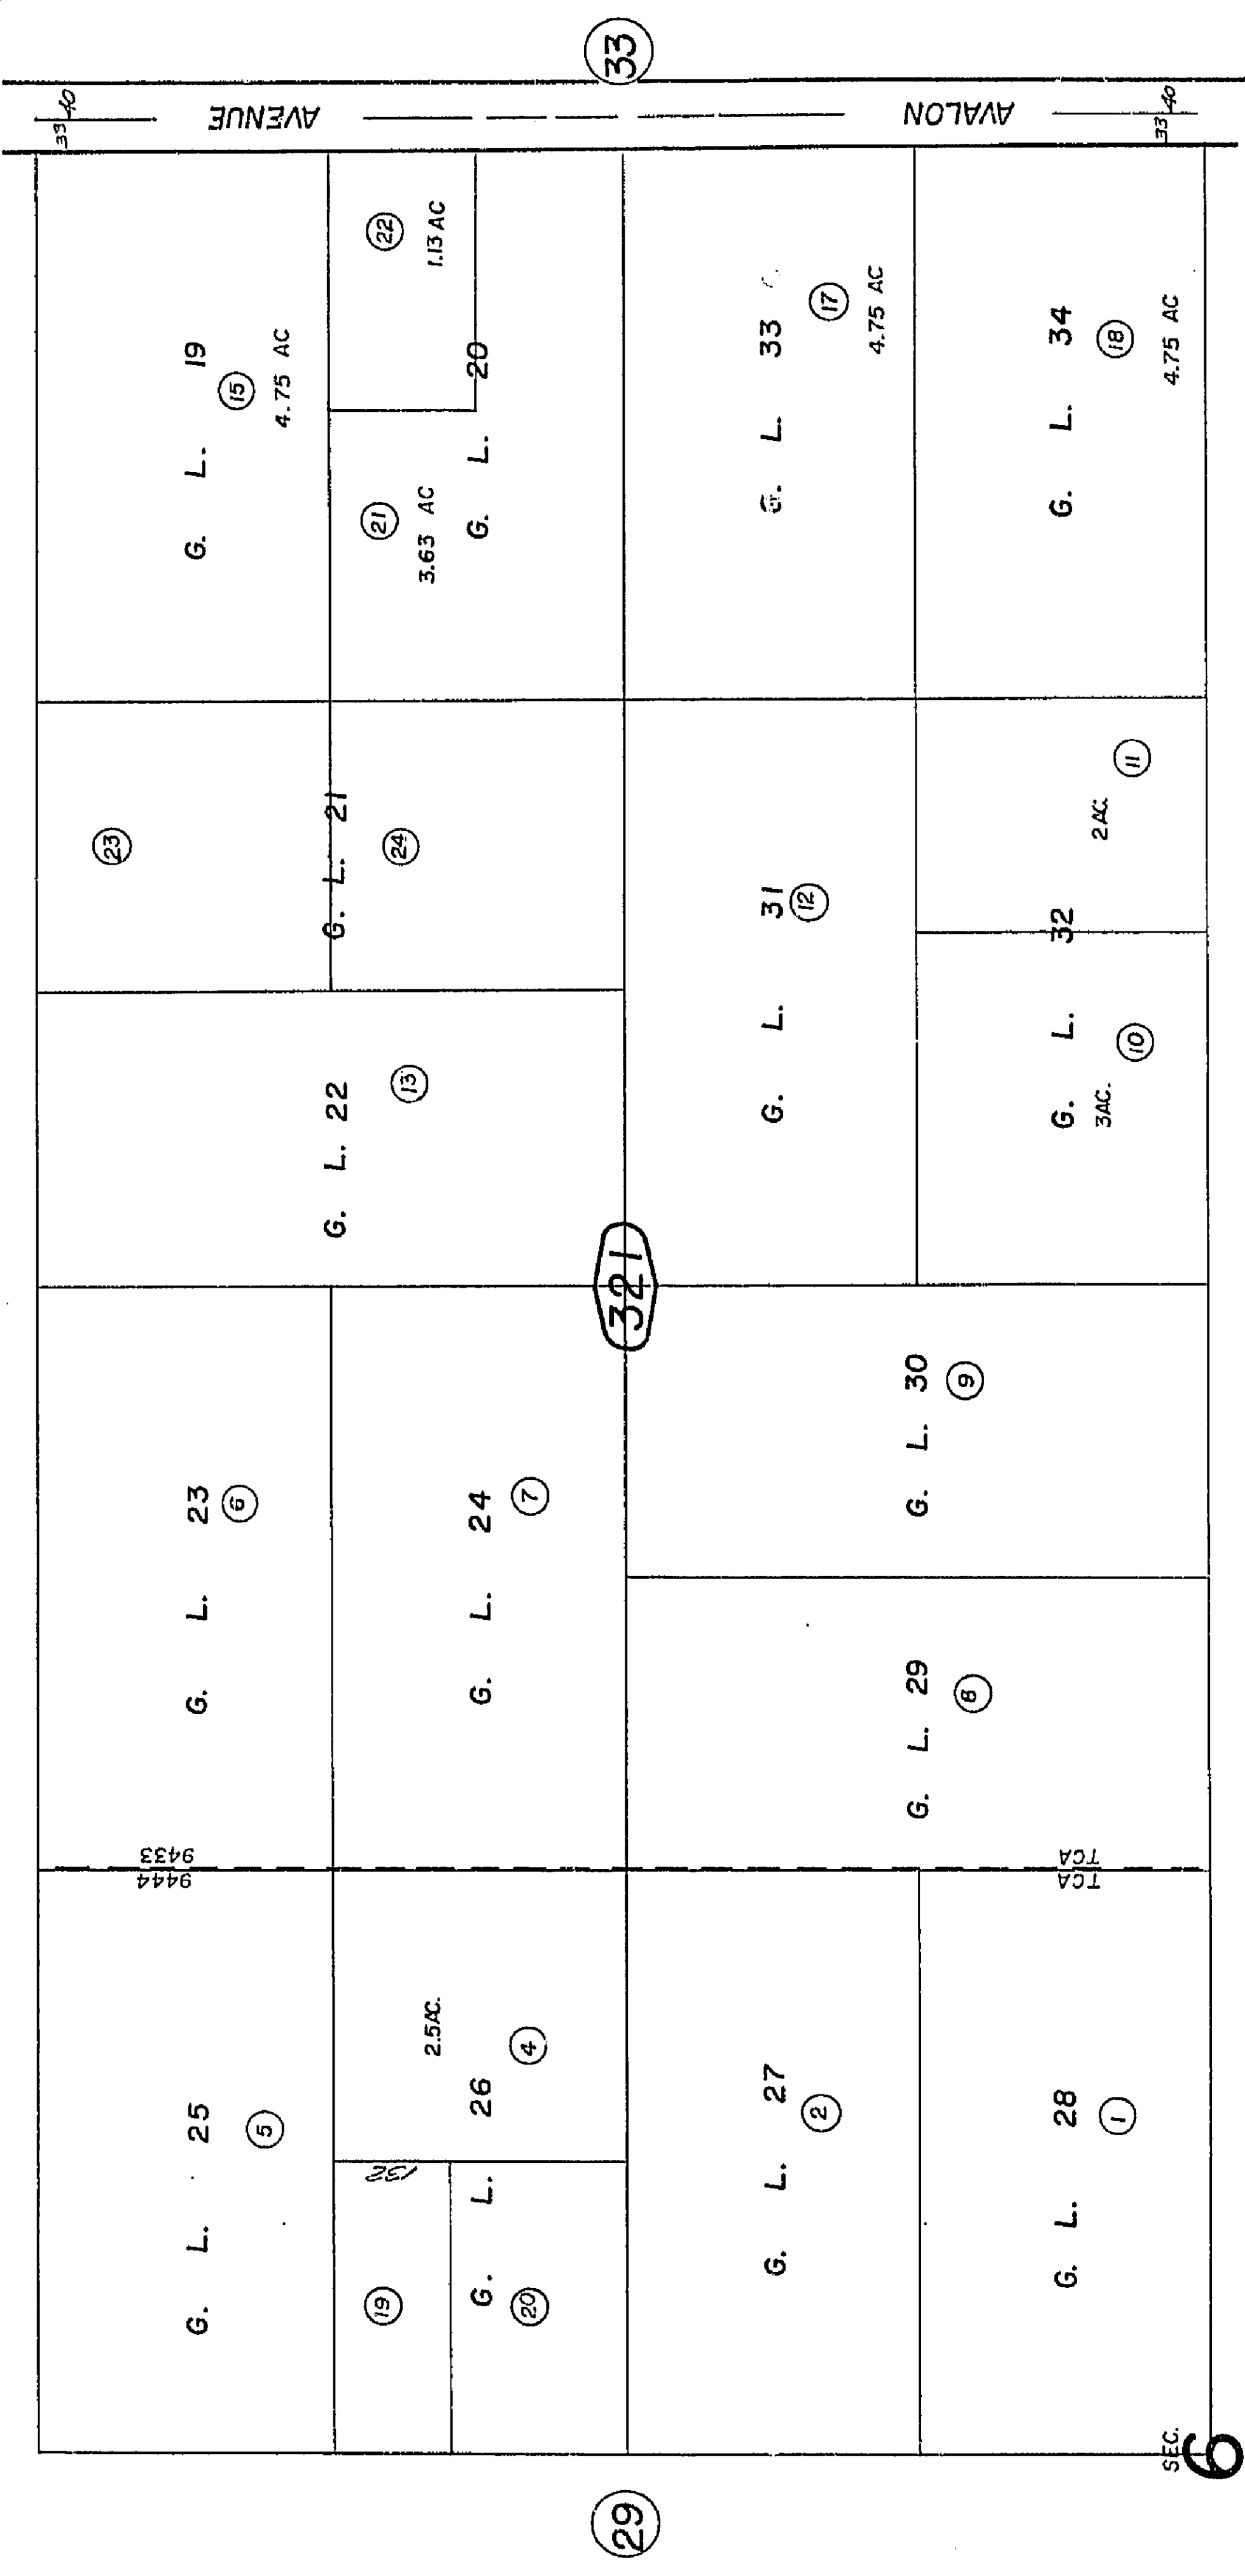

SEC. 32
(646.42 AC.)


REVISED
9/13/57
7 11 74 GH

Assessor's Map
Book 598, Page 32
San Bernardino County

Note—Assessor's Blk. & Lot
Numbers Shown in Circles

August 1960

THIS MAP SHOULD BE USED FOR REFERENCE PURPOSES ONLY. NO LIABILITY IS ASSUMED FOR THE ACCURACY OF THE DATA SHOWN. PARCELS MAY NOT COMPLY WITH THE LOCAL SUBDIVISION ORDINANCES.

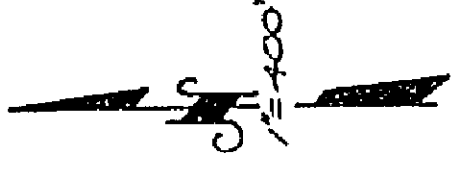

631/09


T. 2N, R. 6E.

599
15

15

$$\frac{599}{14}$$

32

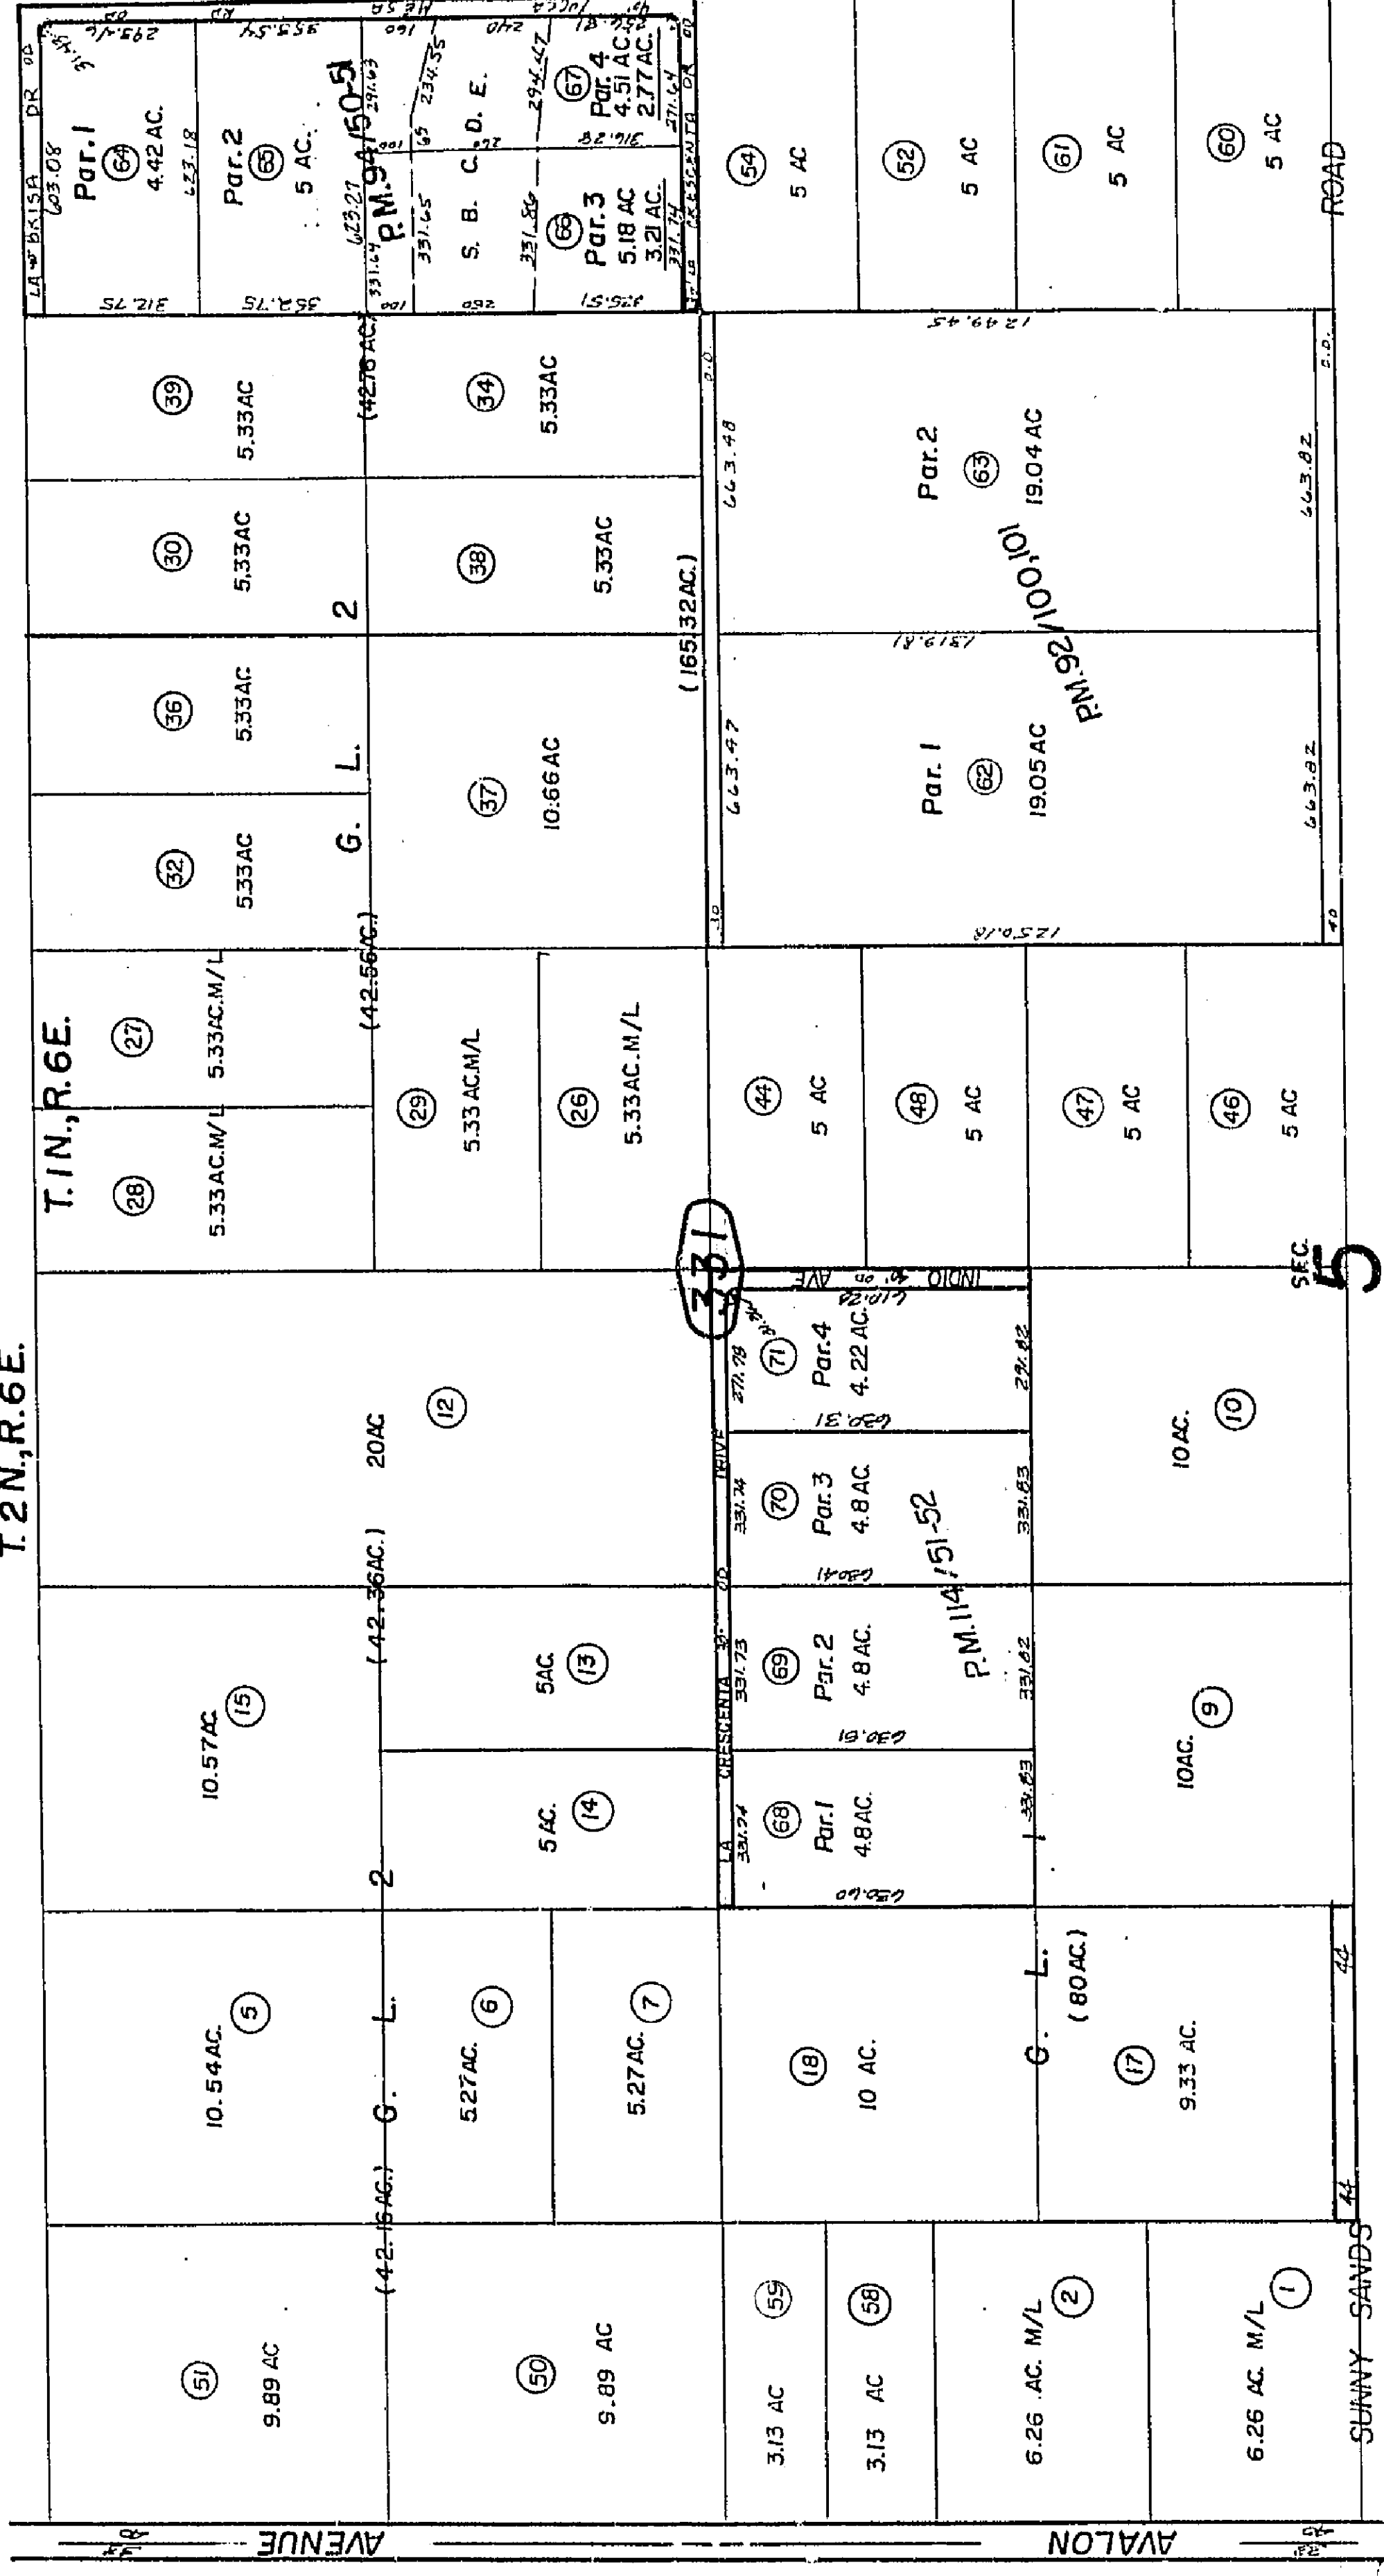

(649.84AC)

24

**Assessor's Map
Book 598, Page 33
San Bernardino County**

Parcel Map No. 10167, P.M. 114/51-52
Parcel Map No. 8781, P.M. 94/50-51
Parcel Map No. 8560, P.M. 92/100, 101

July 1960

REVISED					
7	11	74		GH	
6	25	75		GH	
2	8	85		PE	
4	15	85		NP	
6	25	87		NP	
03	23	92		NP	




THIS MAP SHOULD BE USED FOR REFERENCE PURPOSES ONLY. NO LIABILITY IS ASSUMED FOR THE ACCURACY OF THE DATA SHOWN. PARCELS MAY NOT COMPLY WITH LOCAL SUBDIVISION OR BUILDING ORDINANCES.

Town of Yucca Valley
Tax Rate Area
23003

598 - 34

14

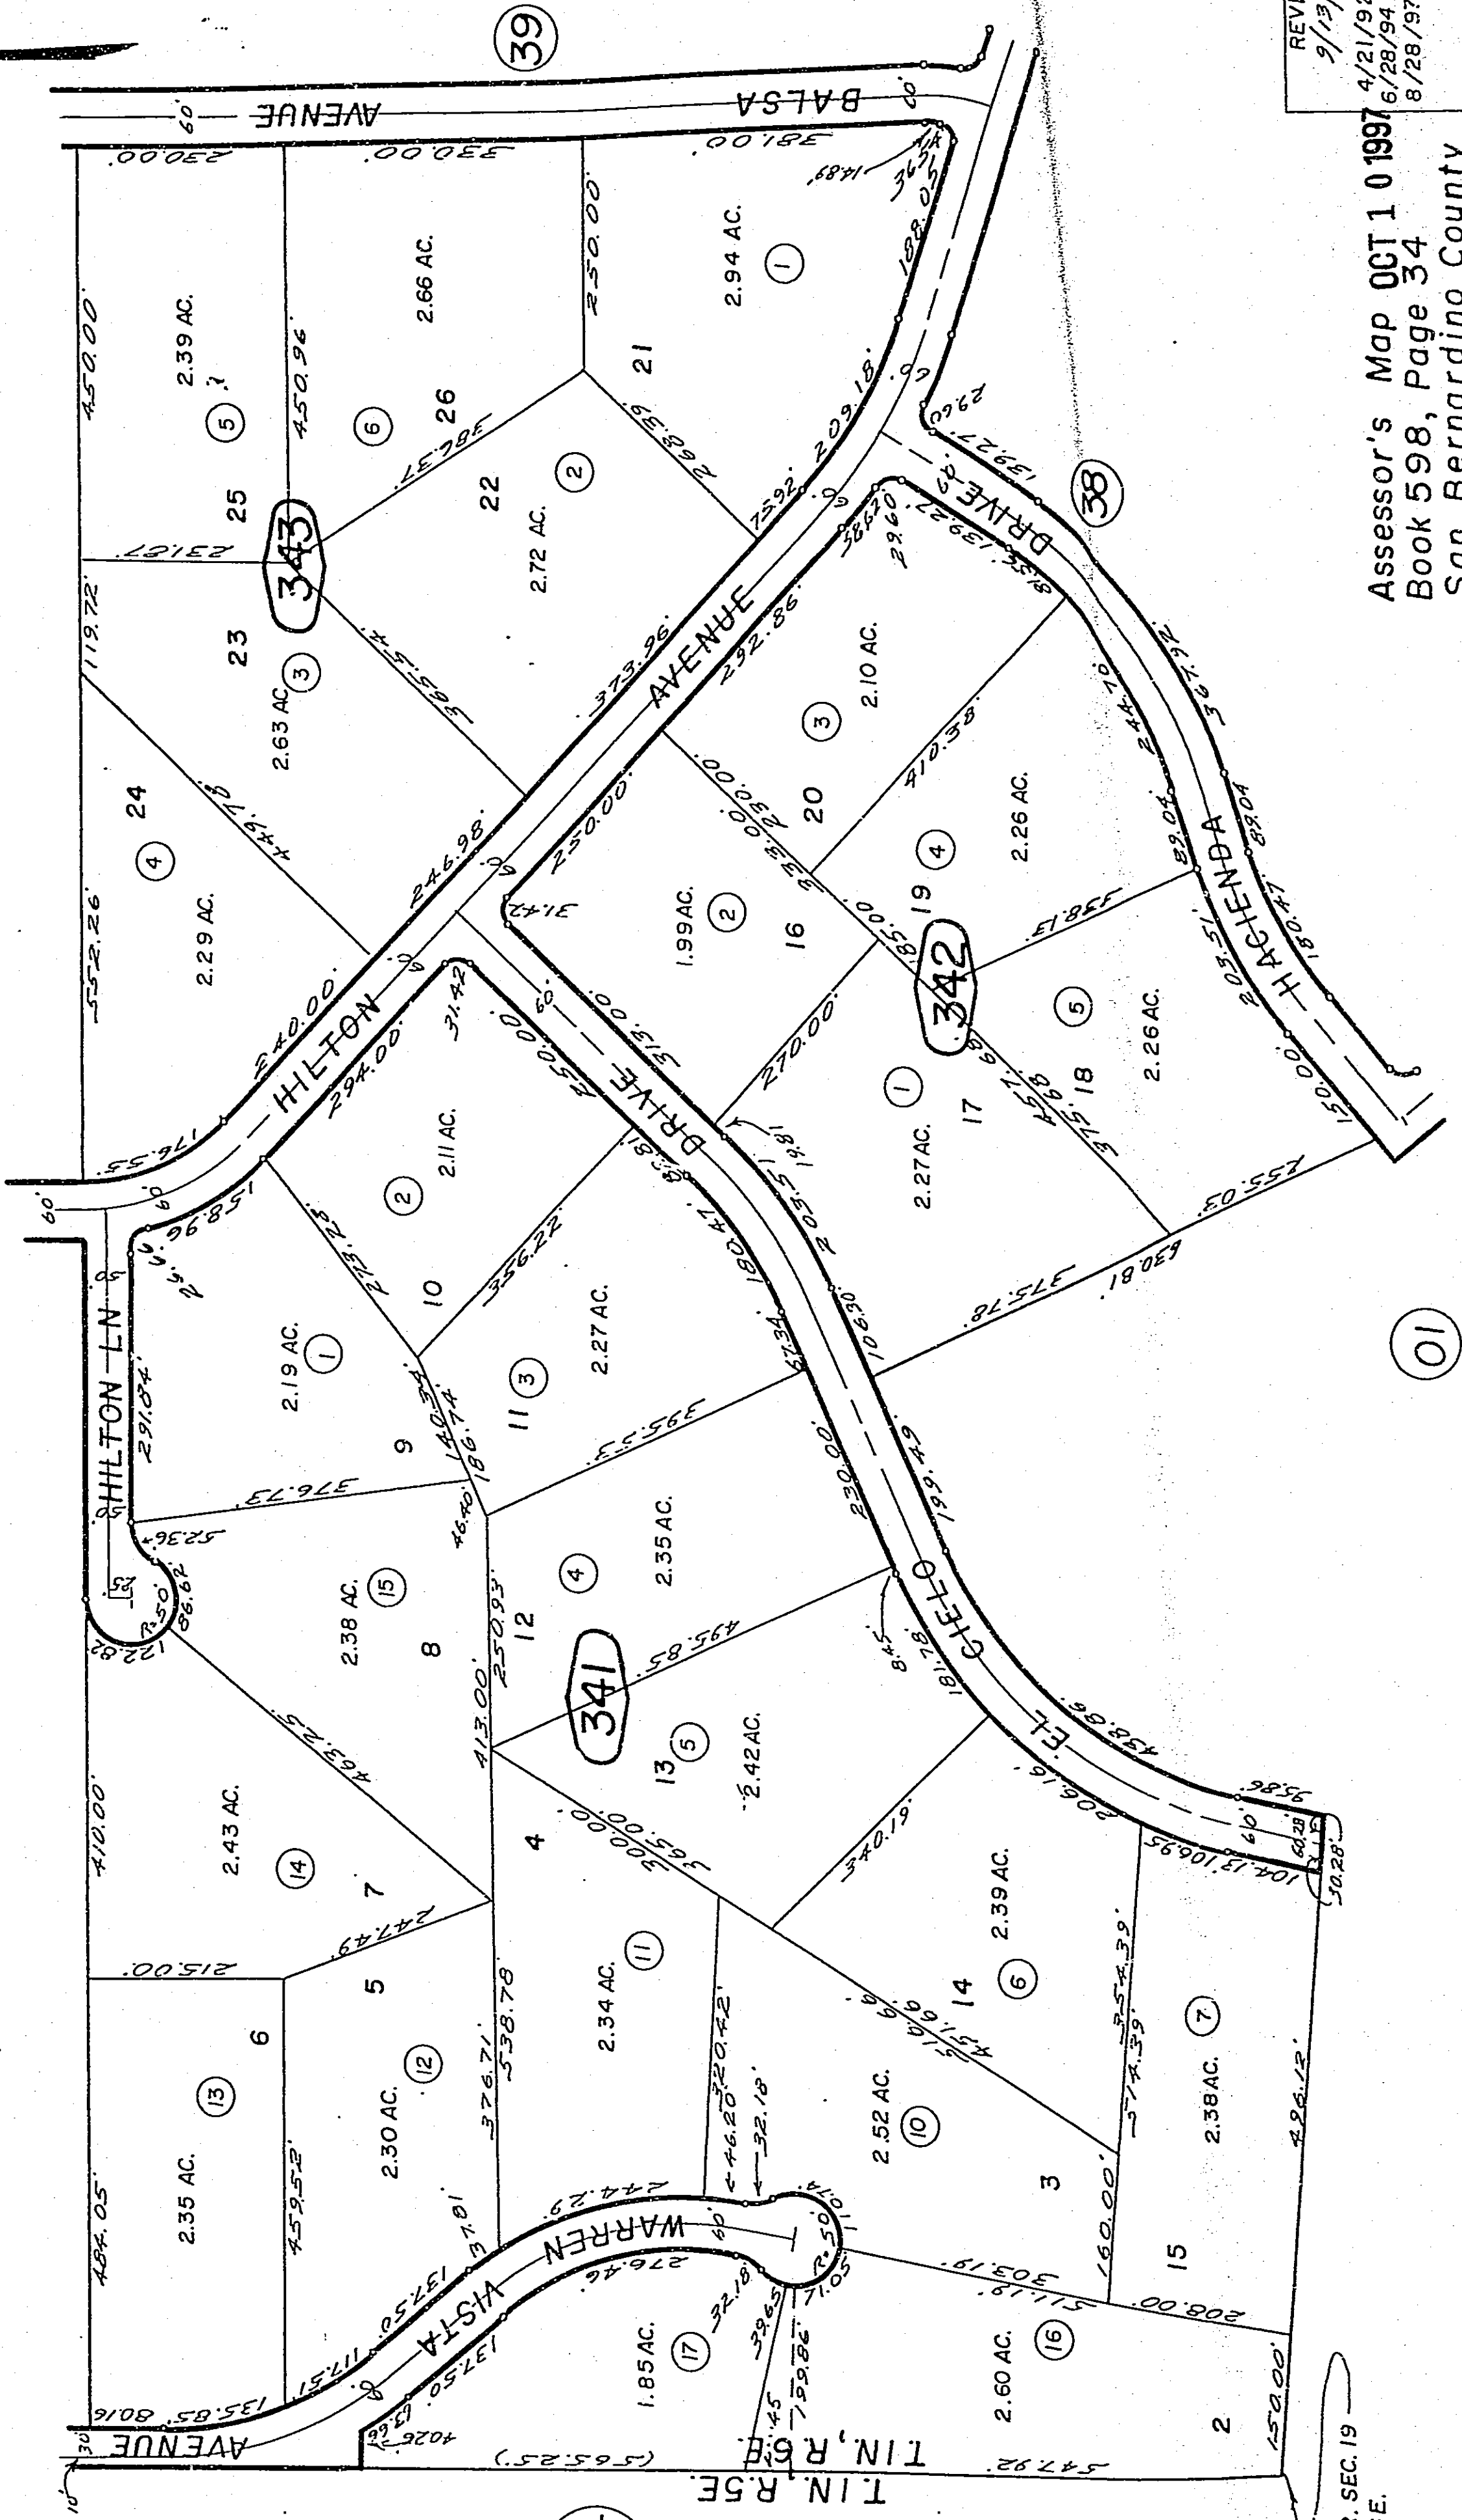

39

596
25

REVISED
9/13/67
Assessor's Map OCT 10 1997
Book 598, Page 34
San Bernardino County

W. 1/4 COR. SEC. 19
T. 1N., R. 6E.



Mar. 1961



THIS MAP SHOULD BE USED FOR REFERENCE PURPOSES ONLY. NO LIABILITY IS ASSUMED FOR THE ACCURACY OF THE DATA SHOWN. PARCELS MAY NOT BE IDENTIFIED BY THE DATA SHOWN. PARCELS MAY NOT BE IDENTIFIED BY THE DATA SHOWN. PARCELS MAY NOT BE IDENTIFIED BY THE DATA SHOWN.

Morongo Unified
Tax Code Area
94033

598 - 35

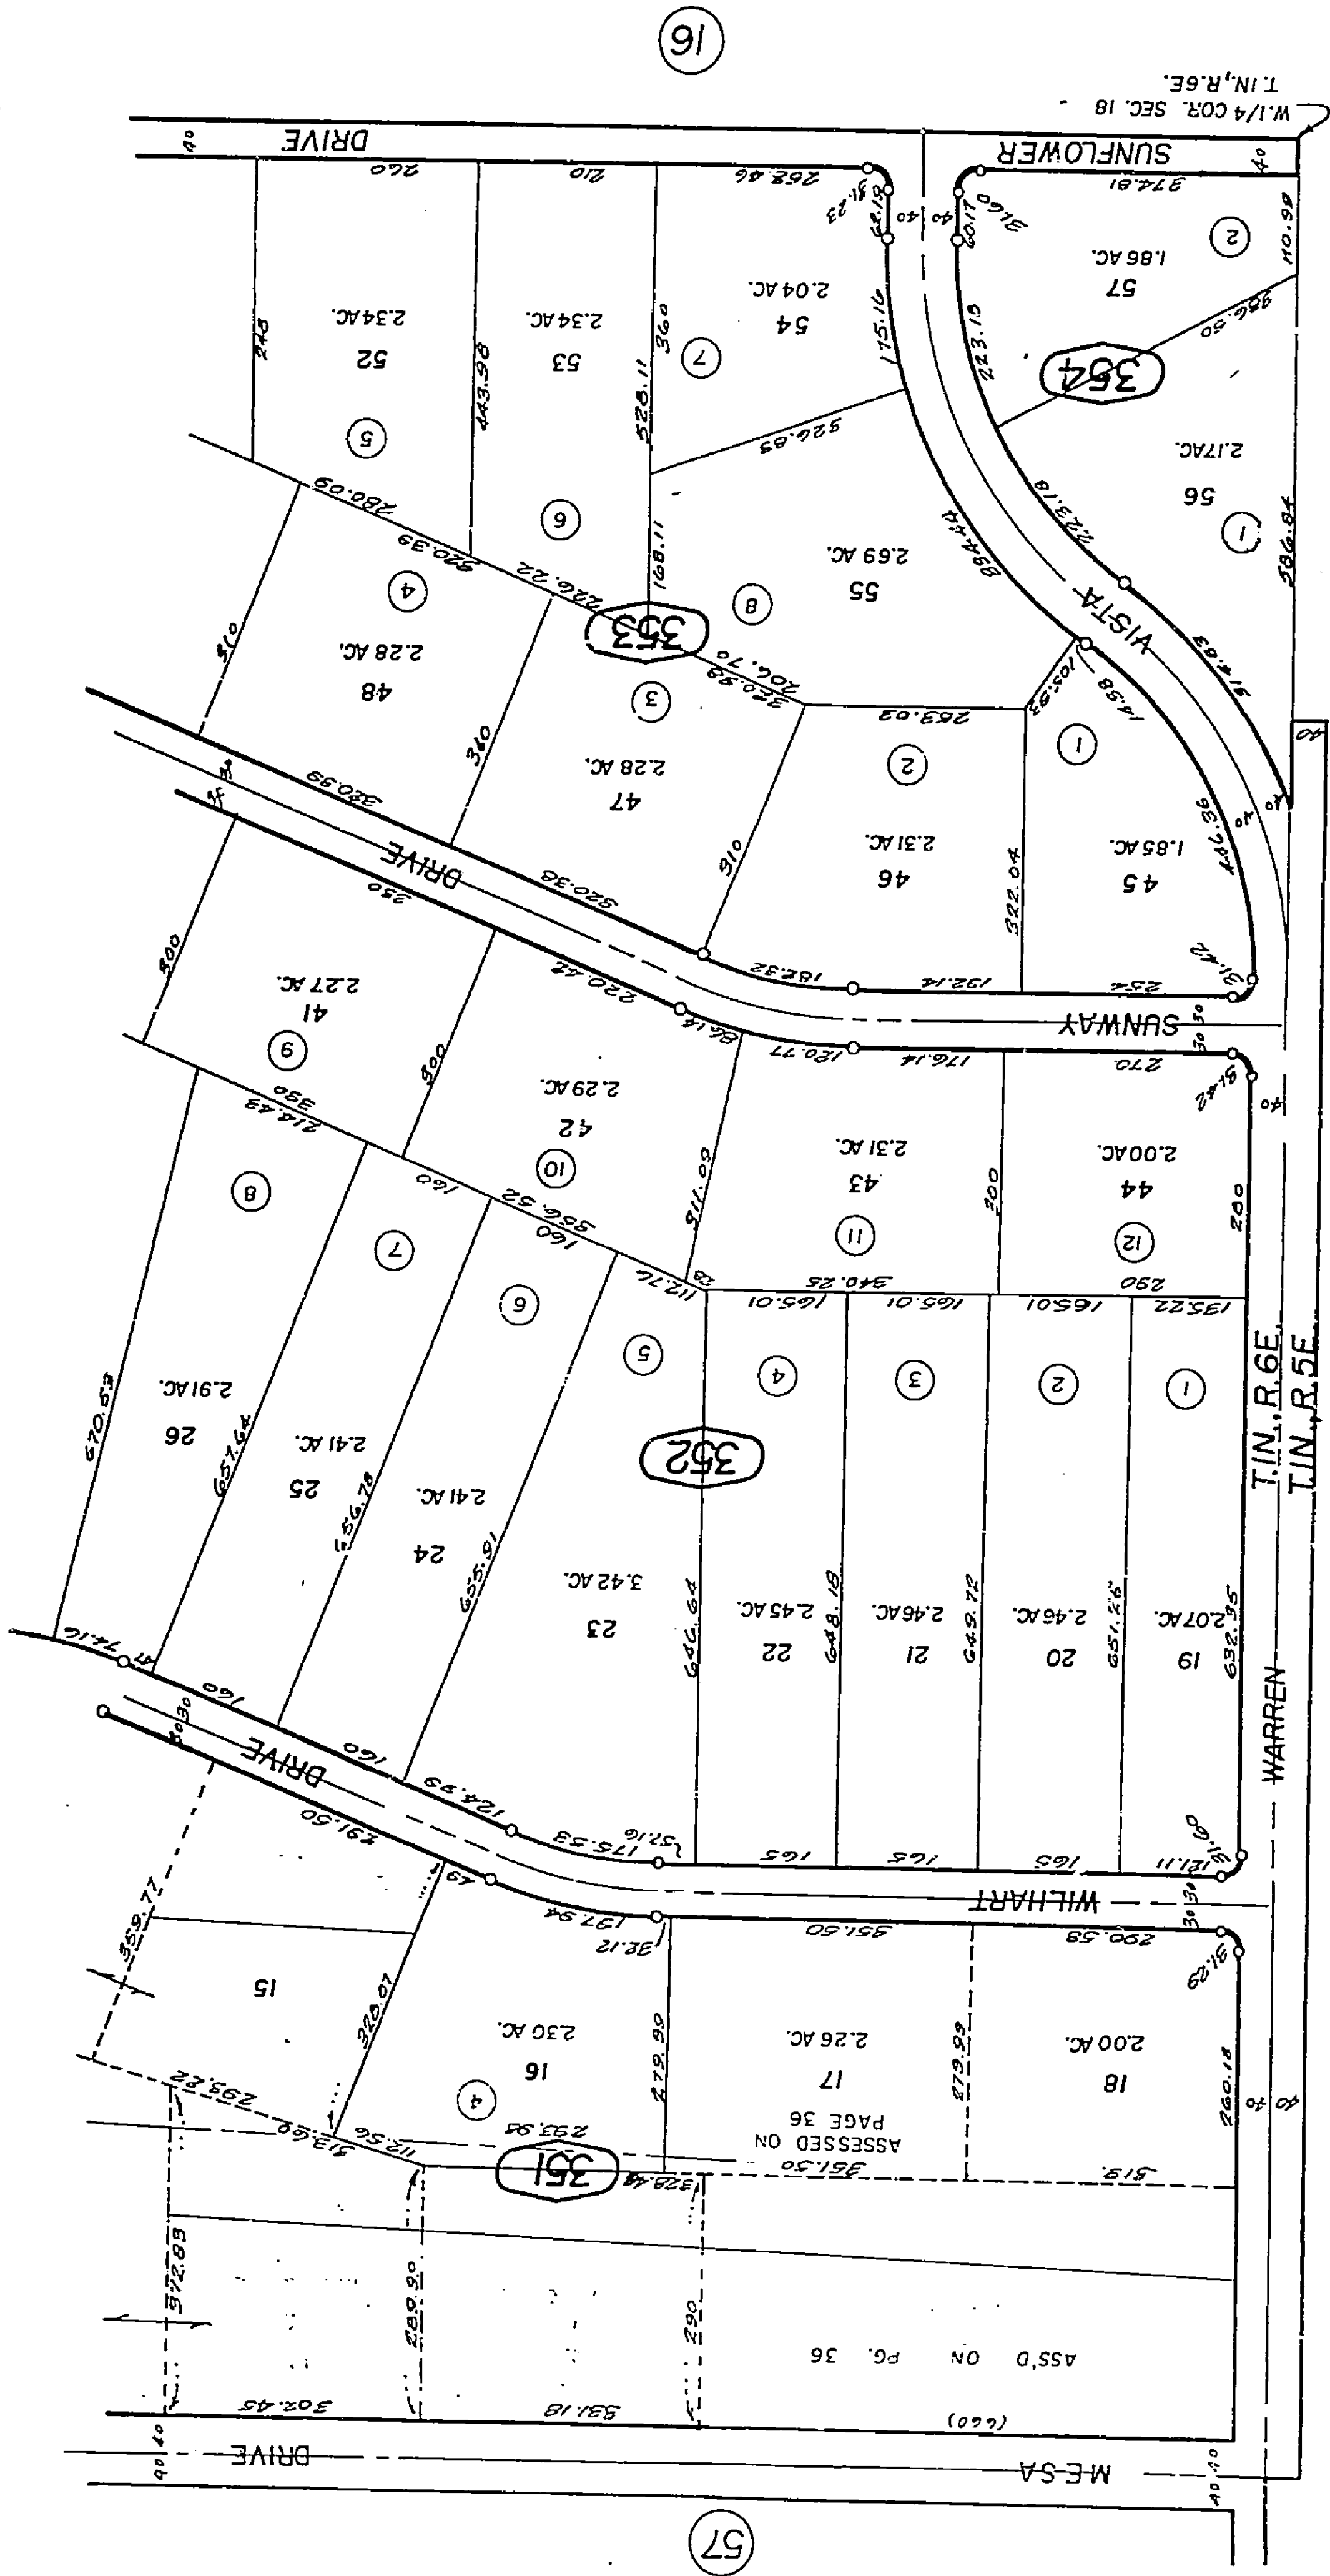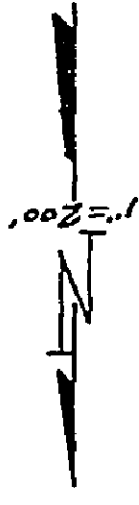

JUN 07 1995

28

May 1961


597/12

Assessor's Map
Book 598, Page 35
San Bernardino County

Note - Assessor's Blk & Lot
Numbers Shown in Circles

REVISED
9/14/67
10/15/70 C.A.
5/24/71 C.A.
4/10/84 P.I.
4/6/95 SS

THIS MAP SHOULD BE USED FOR REFERENCE PURPOSES ONLY. NO LIABILITY
IS ASSUMED FOR THE ACCURACY OF THE DATA SHOWN. PARCELS MAY NOT
COMPLY WITH LOCAL SUBDIVISION OR BUILDING ORDINANCES.

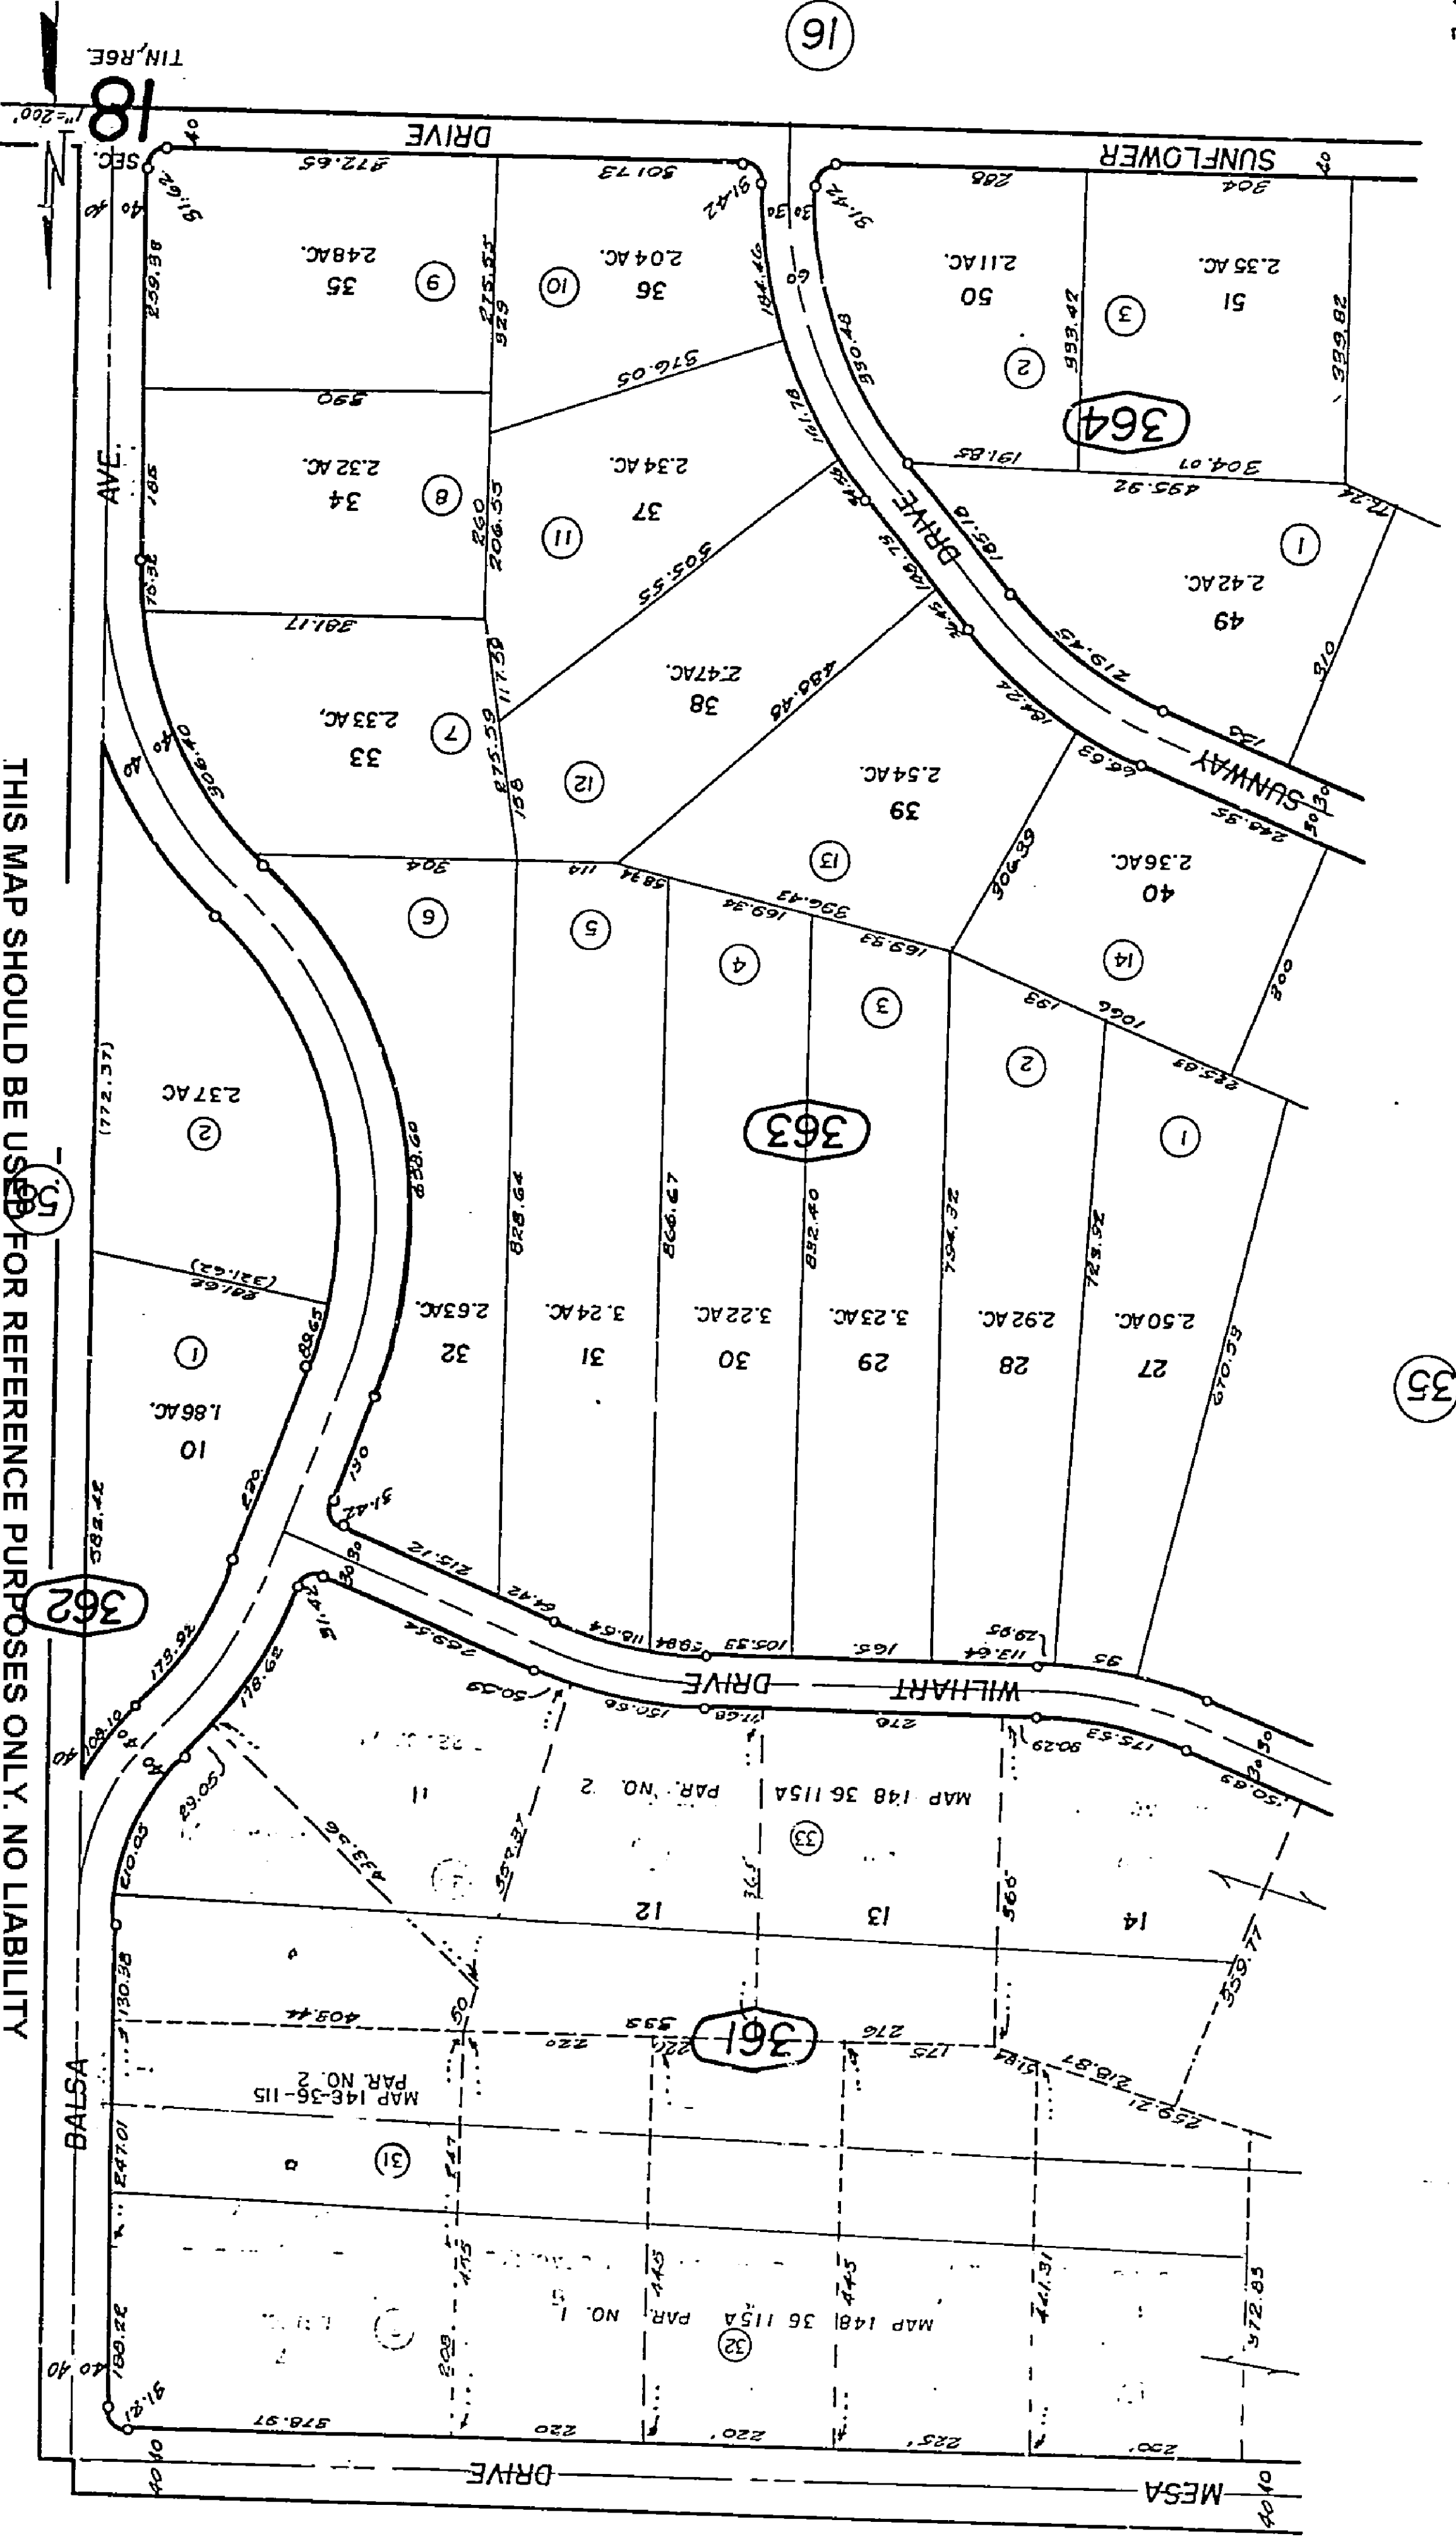

JUN 07 1995

ea.
May 1961

Assessor's Map
Book 598 Page 36
San Bernardino County


Note - Assessor's Blk & Lot
Numbers Shown in Circles

REVISED
9/14/67
10/16/70 C.A.
5/24/71 C.A.
4/10/84 PE
4/6/95 SS




Parcel Map No. 15524, P.M. 194/36-37
Parcel Map No. 10888, P.M. 122/40-41
Parcel Map No. 9304, P.M. 103/96-97
Parcel Map No. 6824, P.M. 72/30,31
Parcel Map No. 6036, P.M. 66/14, 15

November 1962
9572
Parcel Map No. 5553, P.M. 53/33
Parcel Map No. 4984, P.M. 49/42, 43
Parcel Map No. 3230, P.M. 29/35
Parcel Map No. 2985, P.M. 26/64

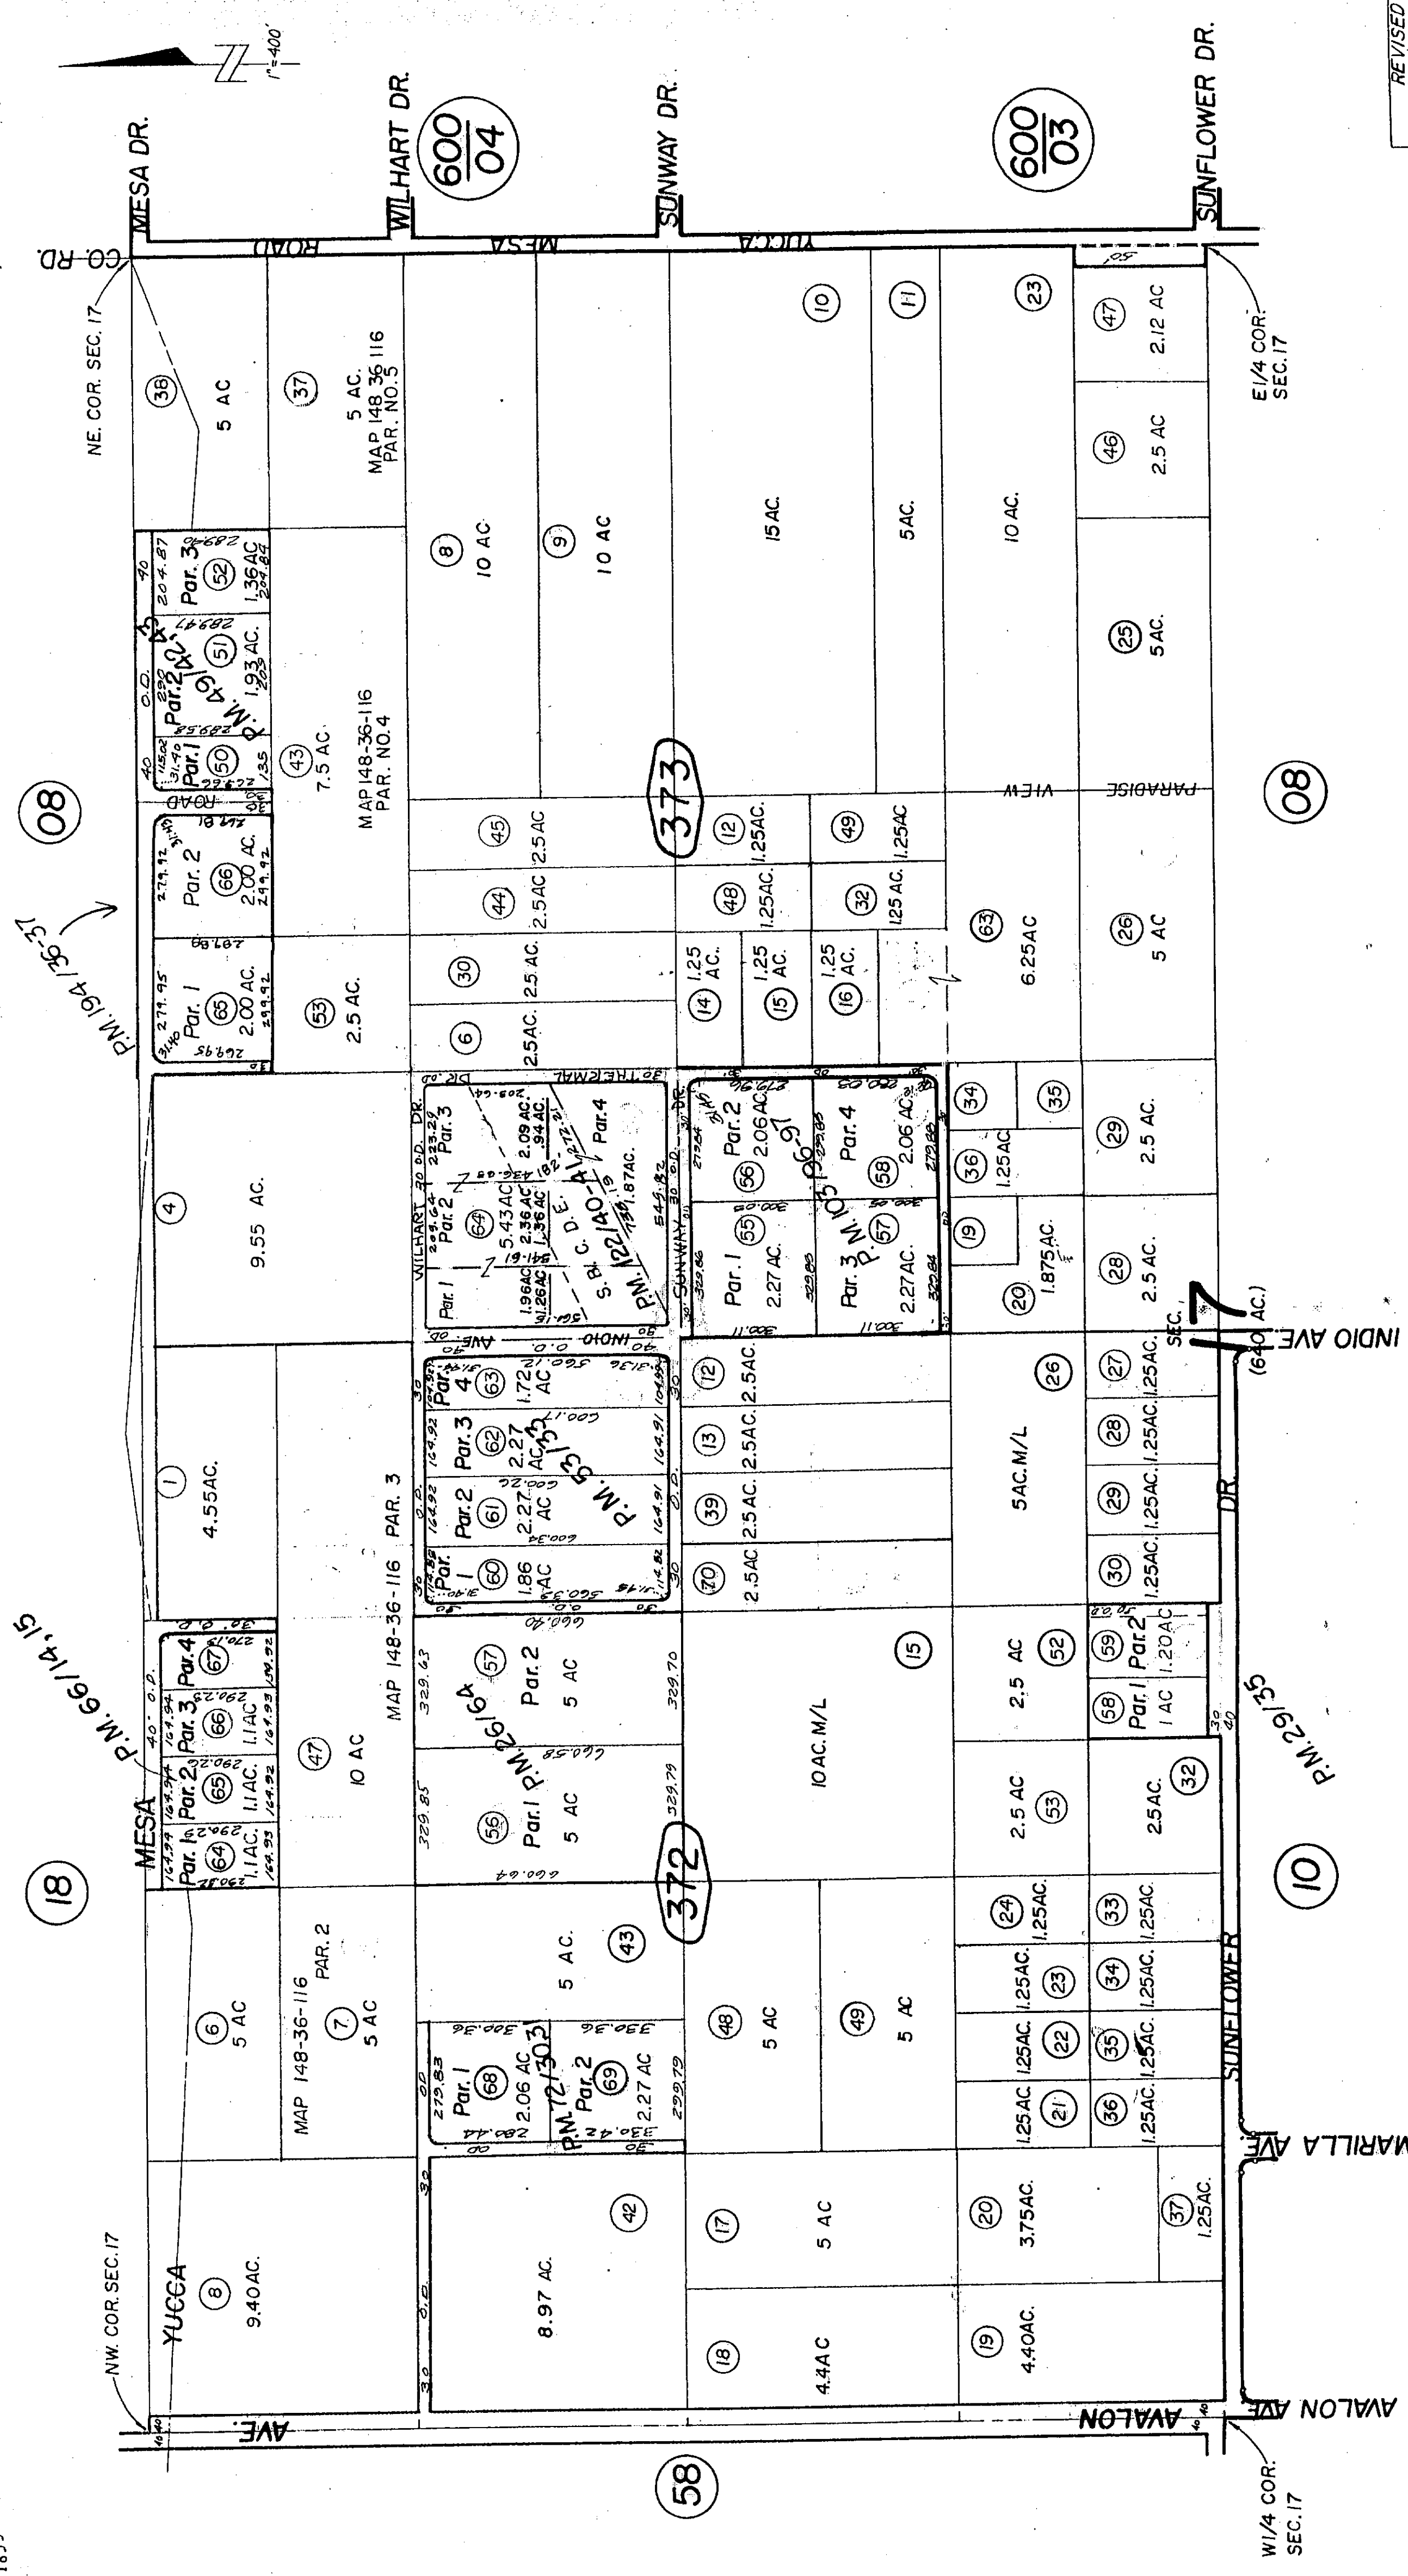

THIS MAP SHOULD BE USED FOR REFERENCE PURPOSES ONLY. NO LIABILITY IS ASSUMED FOR THE ACCURACY OF THE DATA SHOWN. PARCELS MAY NOT COMPLY WITH LOCAL, SUBDIVISION OR BUILDING ORDINANCES.

For Tract No. 26-88/58 B M 289

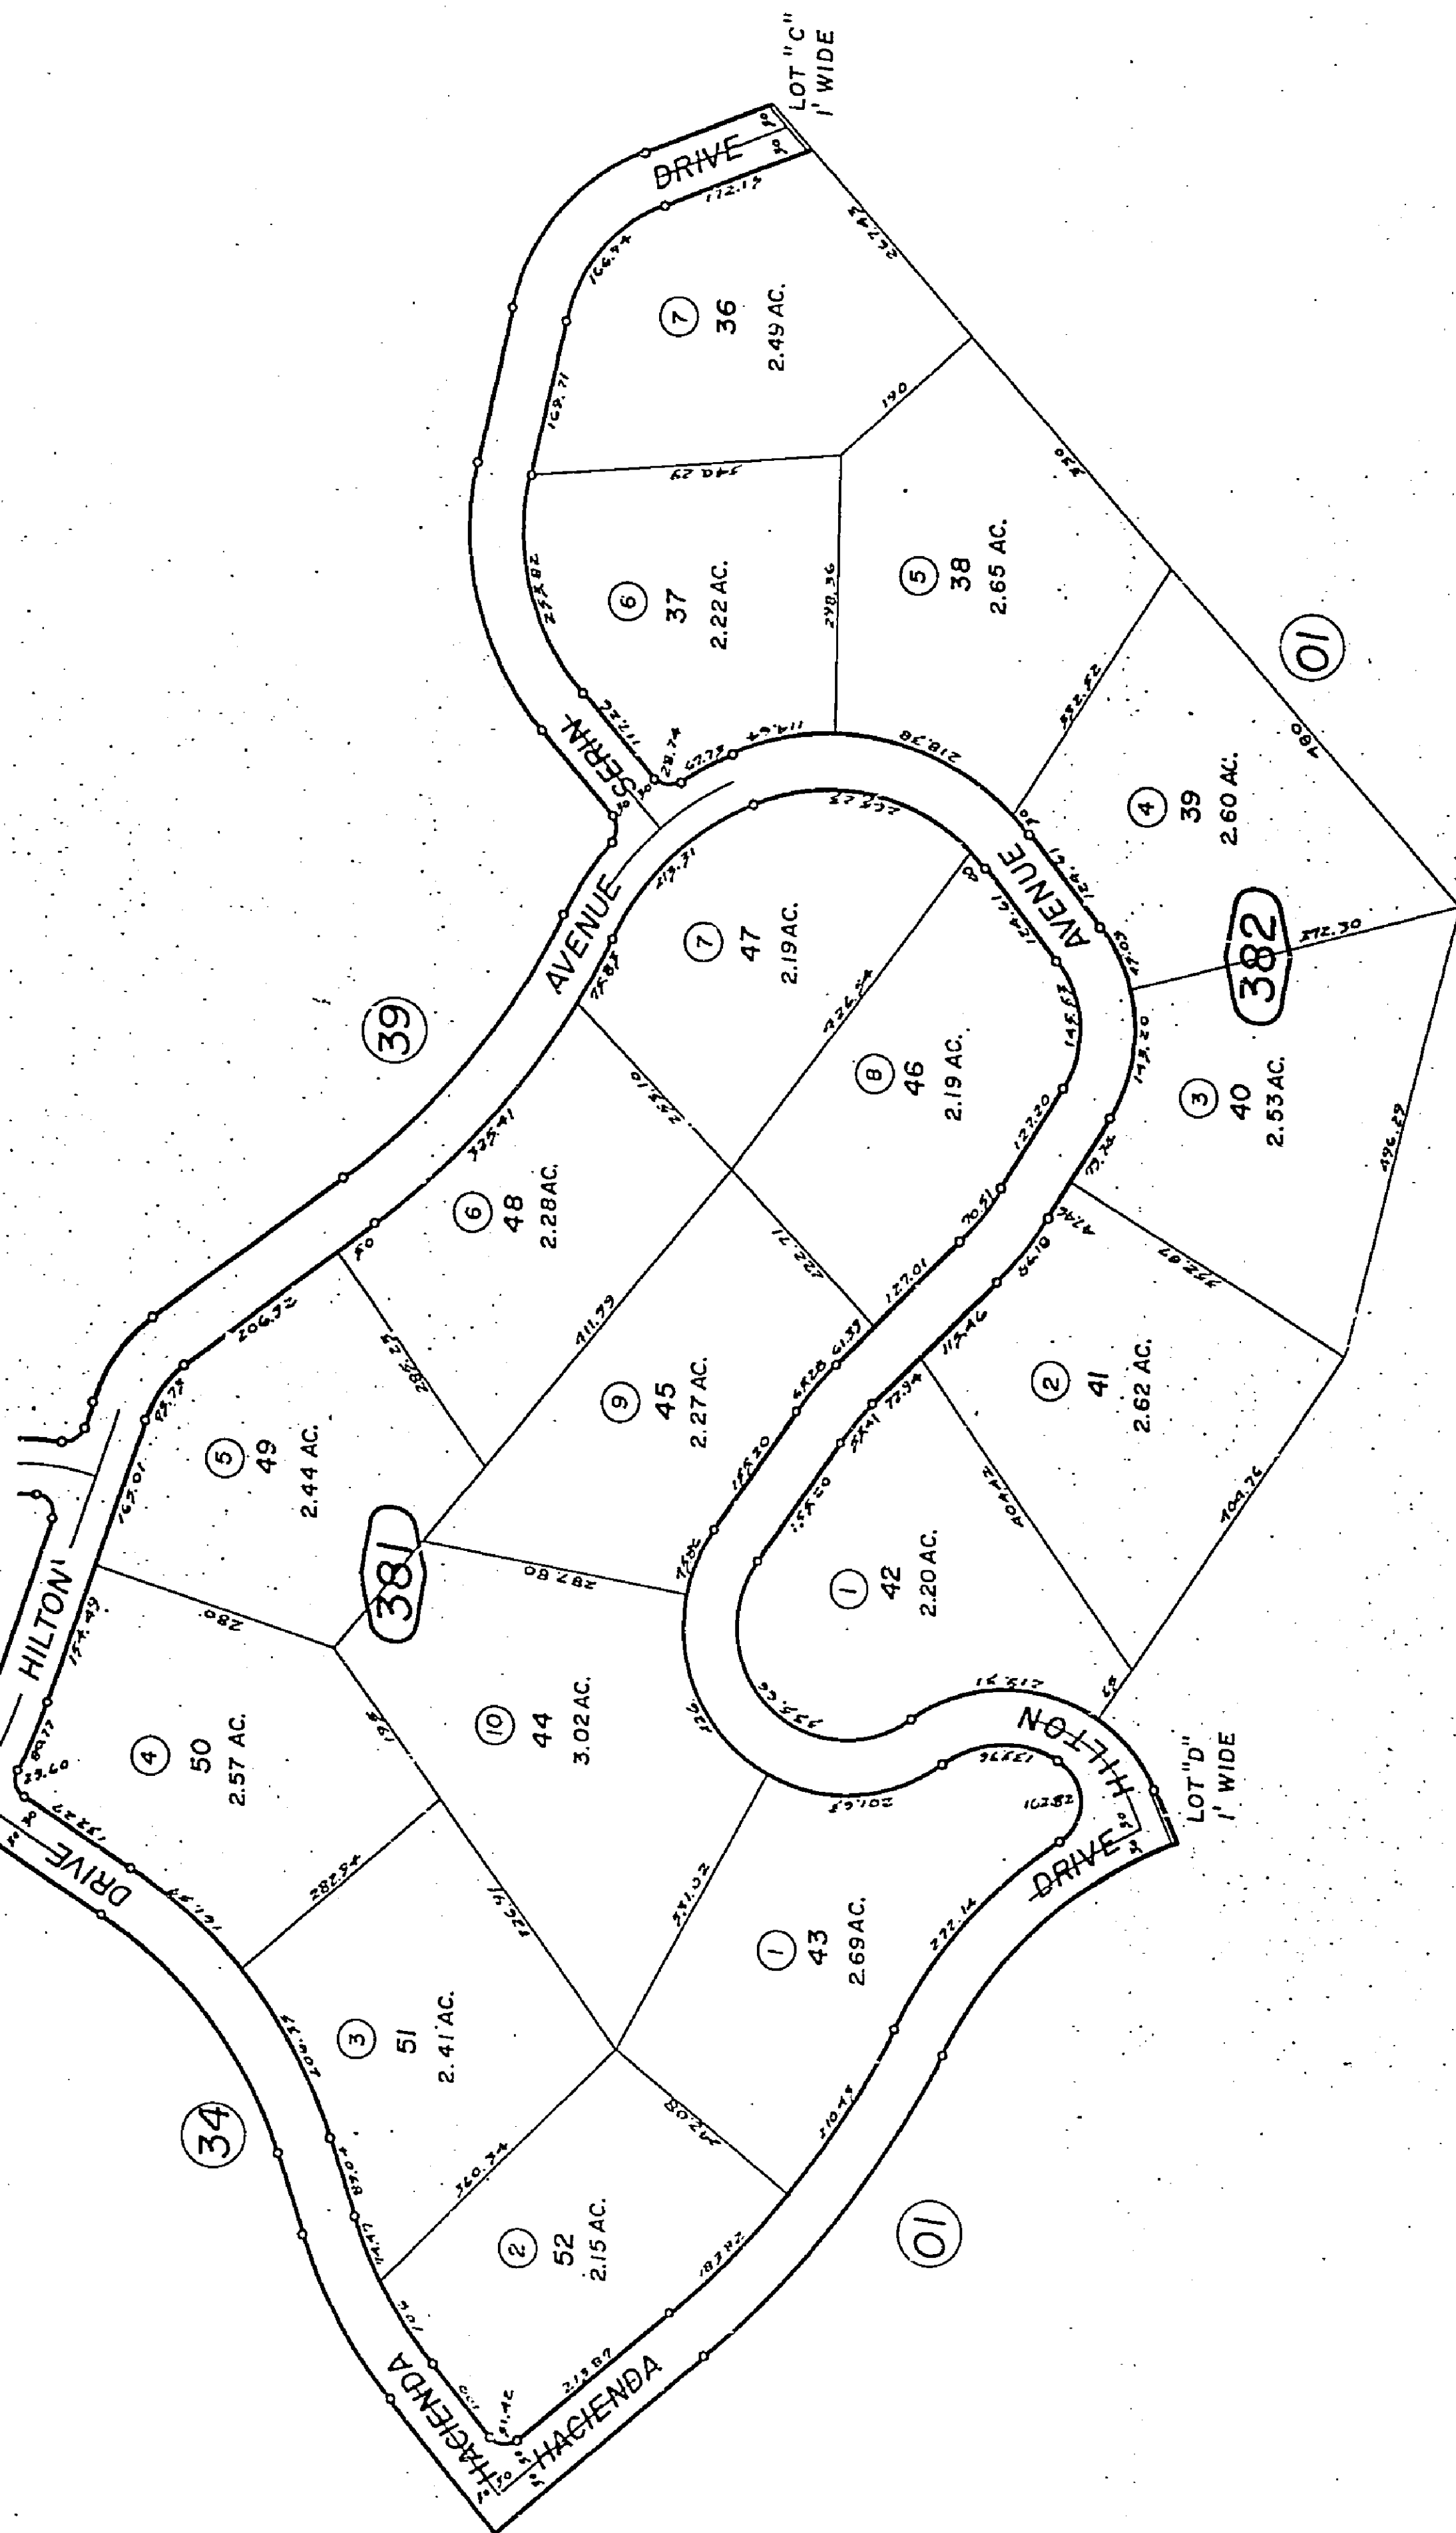

REVISED
9/14/67
4/21/92 GP
6/28/94 RM

Assessor's Map AUG 9 1924
Book 598 Page 38
San Bernardino County

949
Mar. 1963



598-39

Town of Yucca Valley
Tax Code Area
23003


Por. S 3/4 Sec. 19, T. 1 N. R. 6 E. S. B. B. & M.
COMPLY WITH LOCAL SUBDIVISION OR BUILDING ORDINANCES.

13

NOT PART OF TRACT

391

34

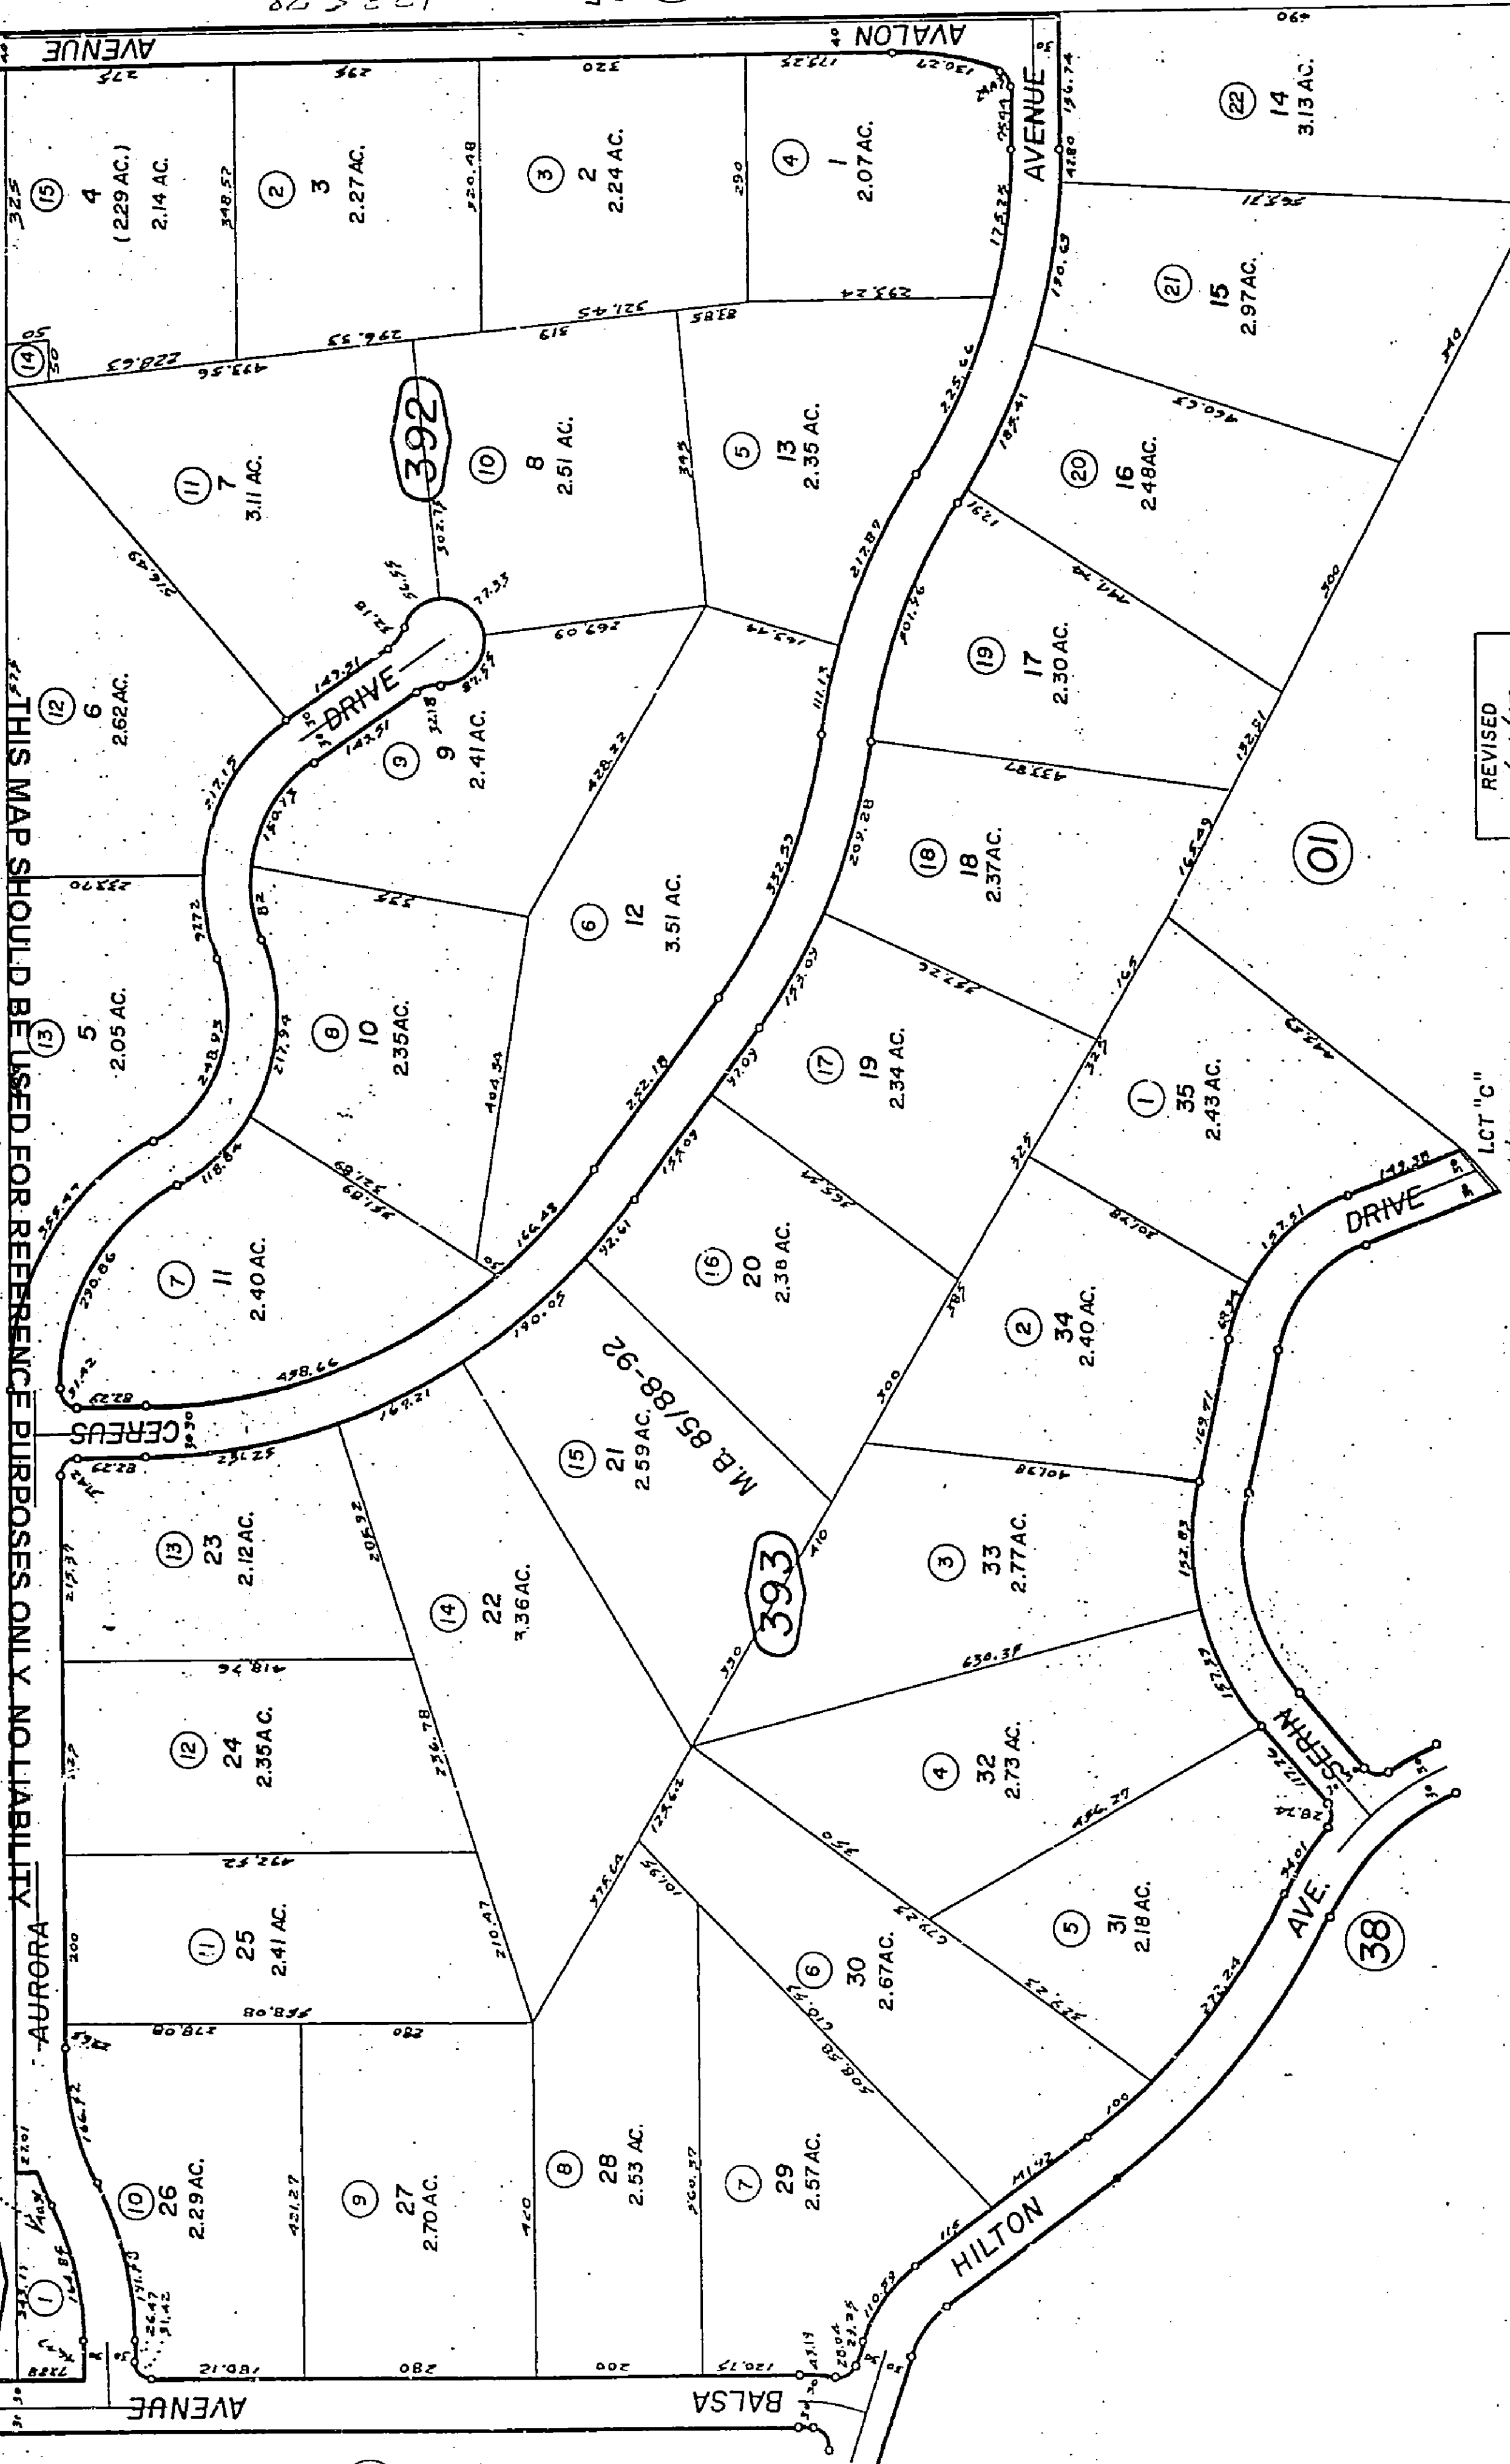

Assessor's Map
Book 598 Page 39
San Bernardino County
AUG 9 1994


REVISED
9/14/67
4/21/92 GP
6/28/94 RM

Por. Tract No. 6286, M.B. 85/88-92.

Mar. 1963



THIS MAP SHOULD BE USED FOR REFERENCE PURPOSES ONLY. NO LIABILITY
IS ASSUMED FOR THE ACCURACY OF THE DATA SHOWN. PARCELS MAY NOT
COMPLY WITH THE SUBDIVISION BUILDING ORDINANCES.

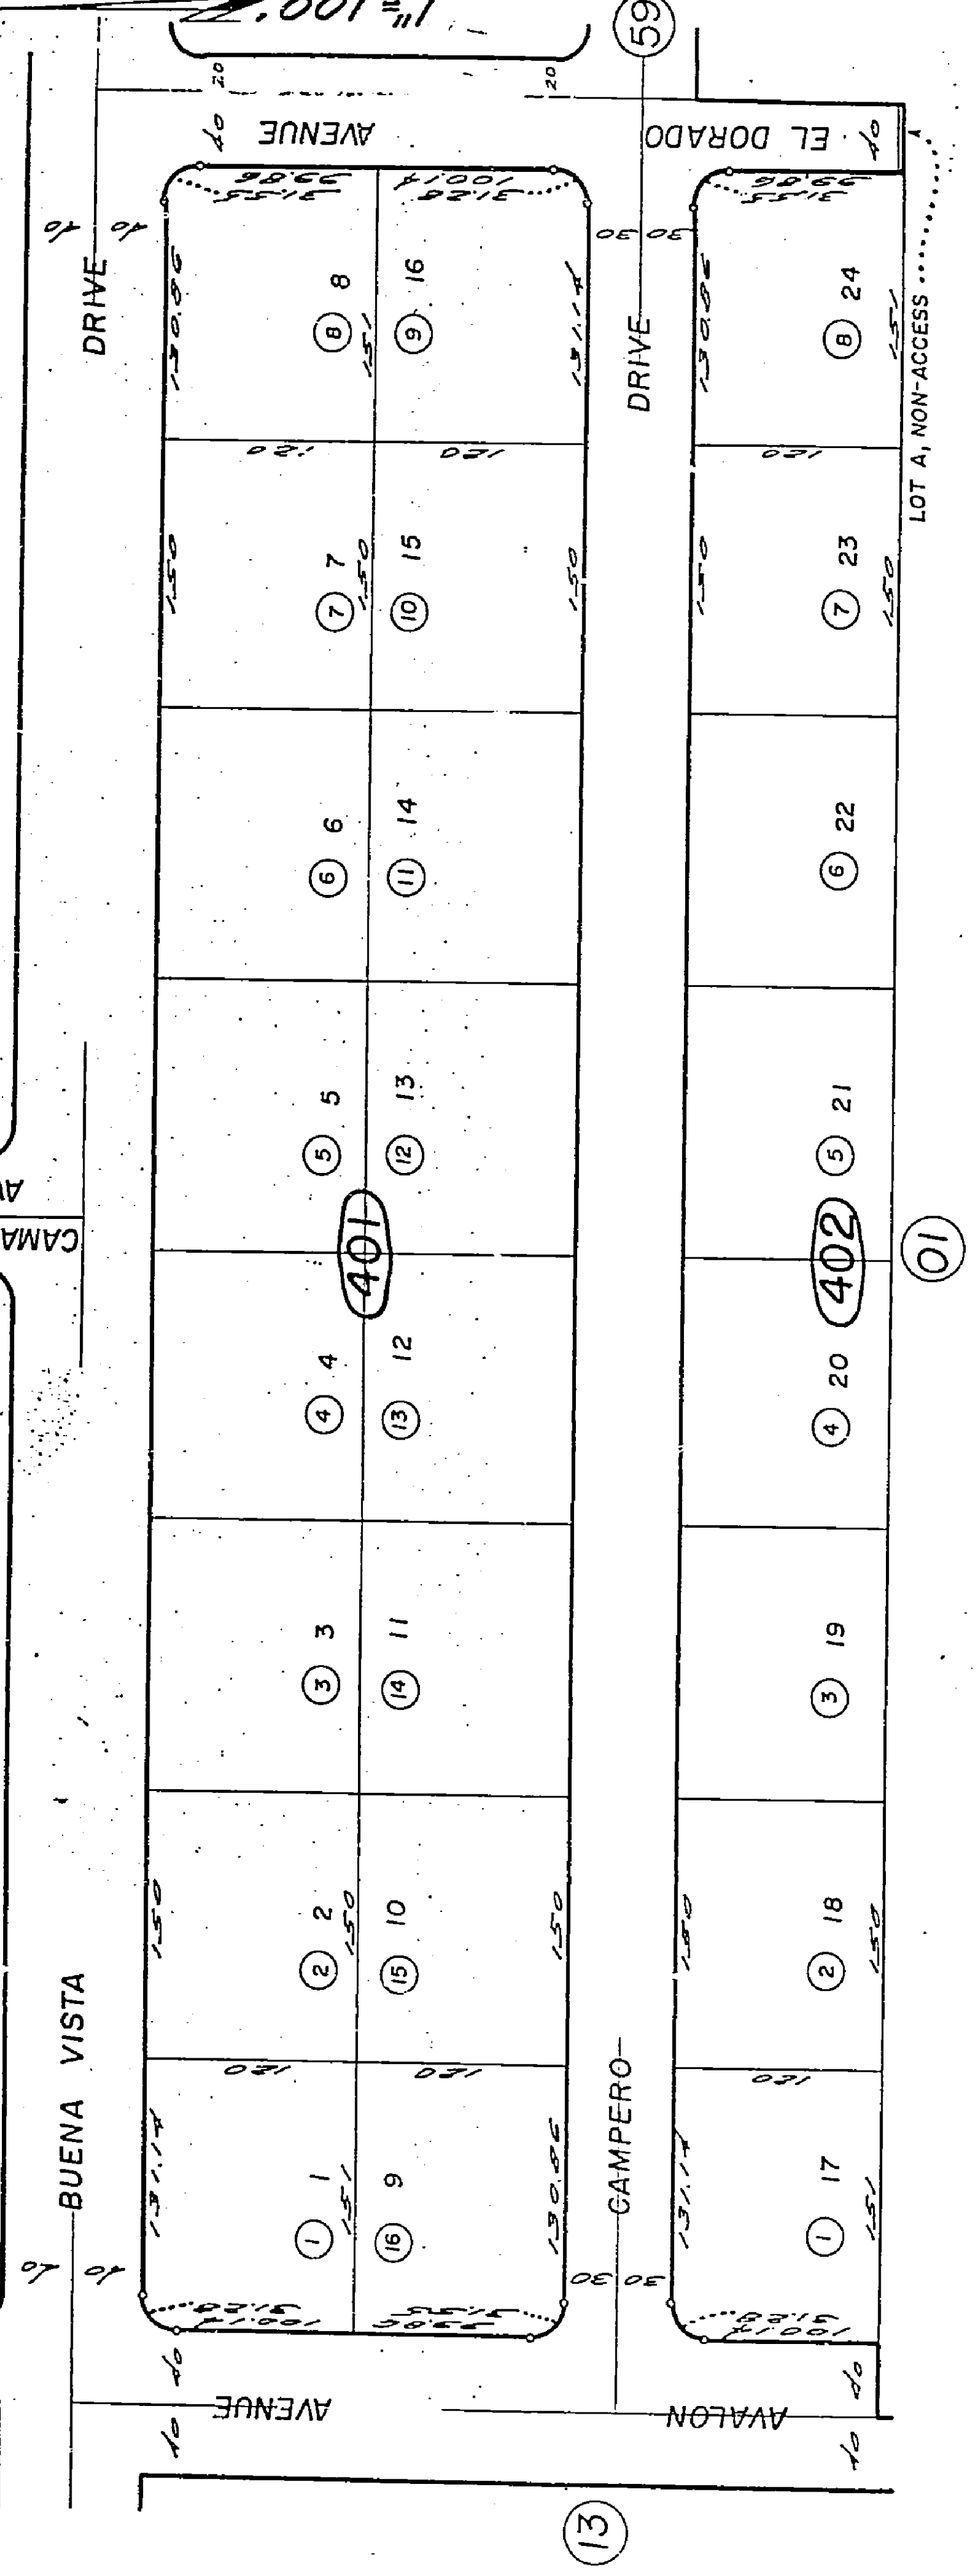

REVISED
9/14/67
11/8/84 :PE
4/21/92 GP
6/28/94 RM

AUG 9 1994
Assessor's Map
Book 598, Page 40
San Bernardino County


Sept. 1964



THIS MAP SHOULD BE USED FOR REFERENCE PURPOSES ONLY. NO LIABILITY IS ASSUMED FOR THE ACCURACY OF THE DATA SHOWN. PARCELS MAY NOT COMPLY WITH LEGAL SUBDIVISION OR BUILDING ORDINANCES.

Morongo Unified
Tax Code Area
9444

598-41

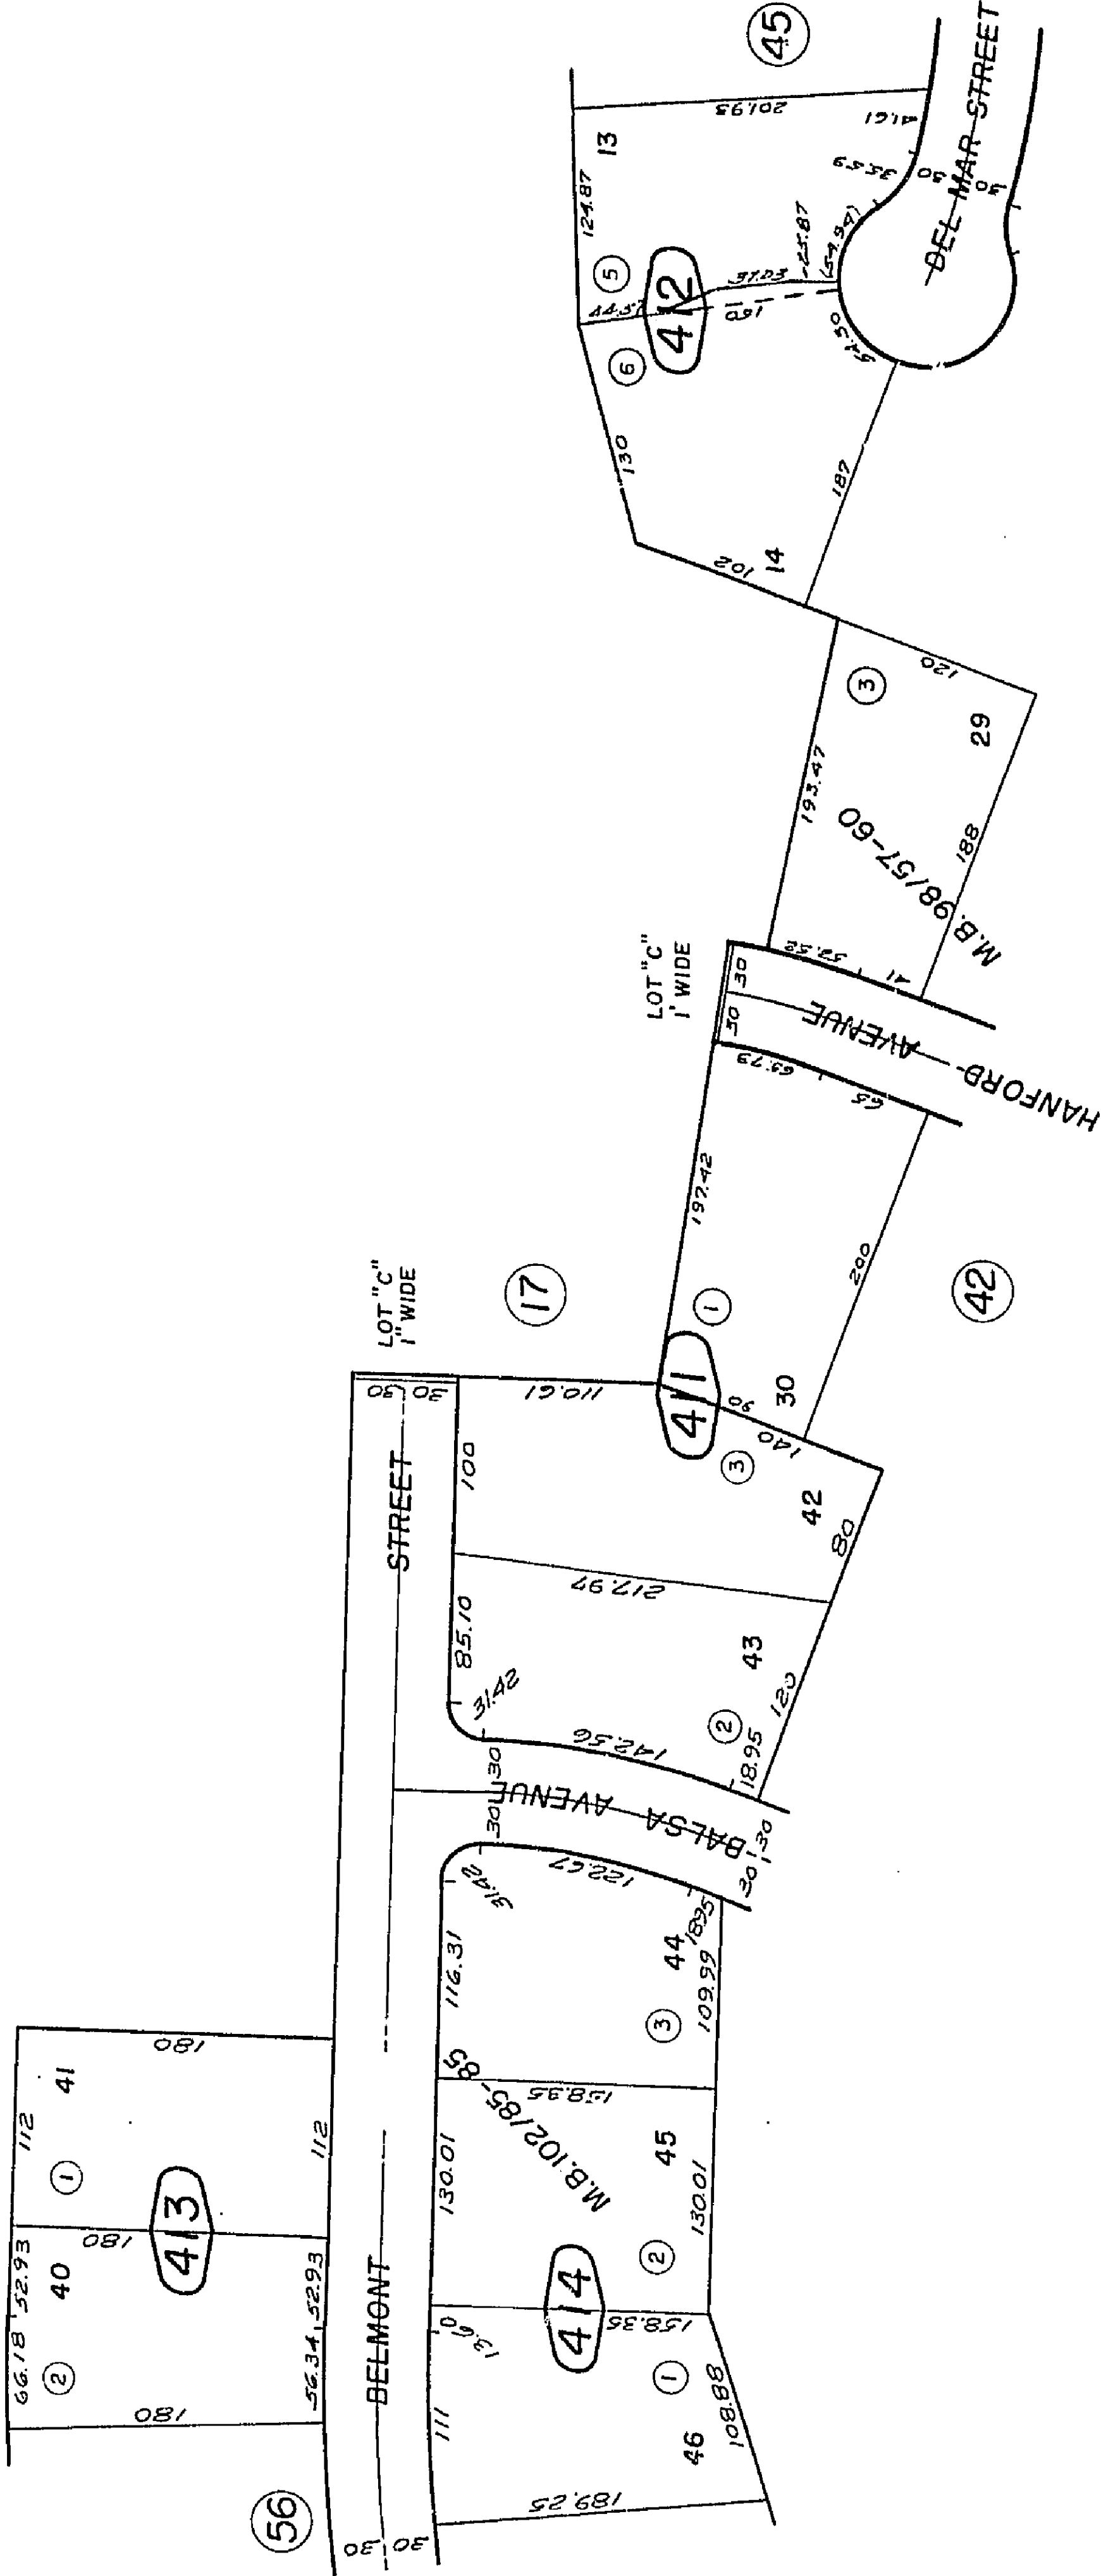

REVISED
3/18/69 BLB
7/22/91 RR
10/23/91 RR

Assessor's Map
Book 598, Page 41
San Bernardino County

Por. Tract No. 7959, M.B. 102/85-88


May 1967



THIS MAP SHOULD BE USED FOR REFERENCE PURPOSES ONLY. NO LIABILITY IS ASSUMED FOR THE ACCURACY OF THE DATA SHOWN. PARCELS MAY NOT COMPLY WITH THE LATEST RECORDING REQUIREMENTS.

Morongo Unified
Tax Code Area
9444

598-42

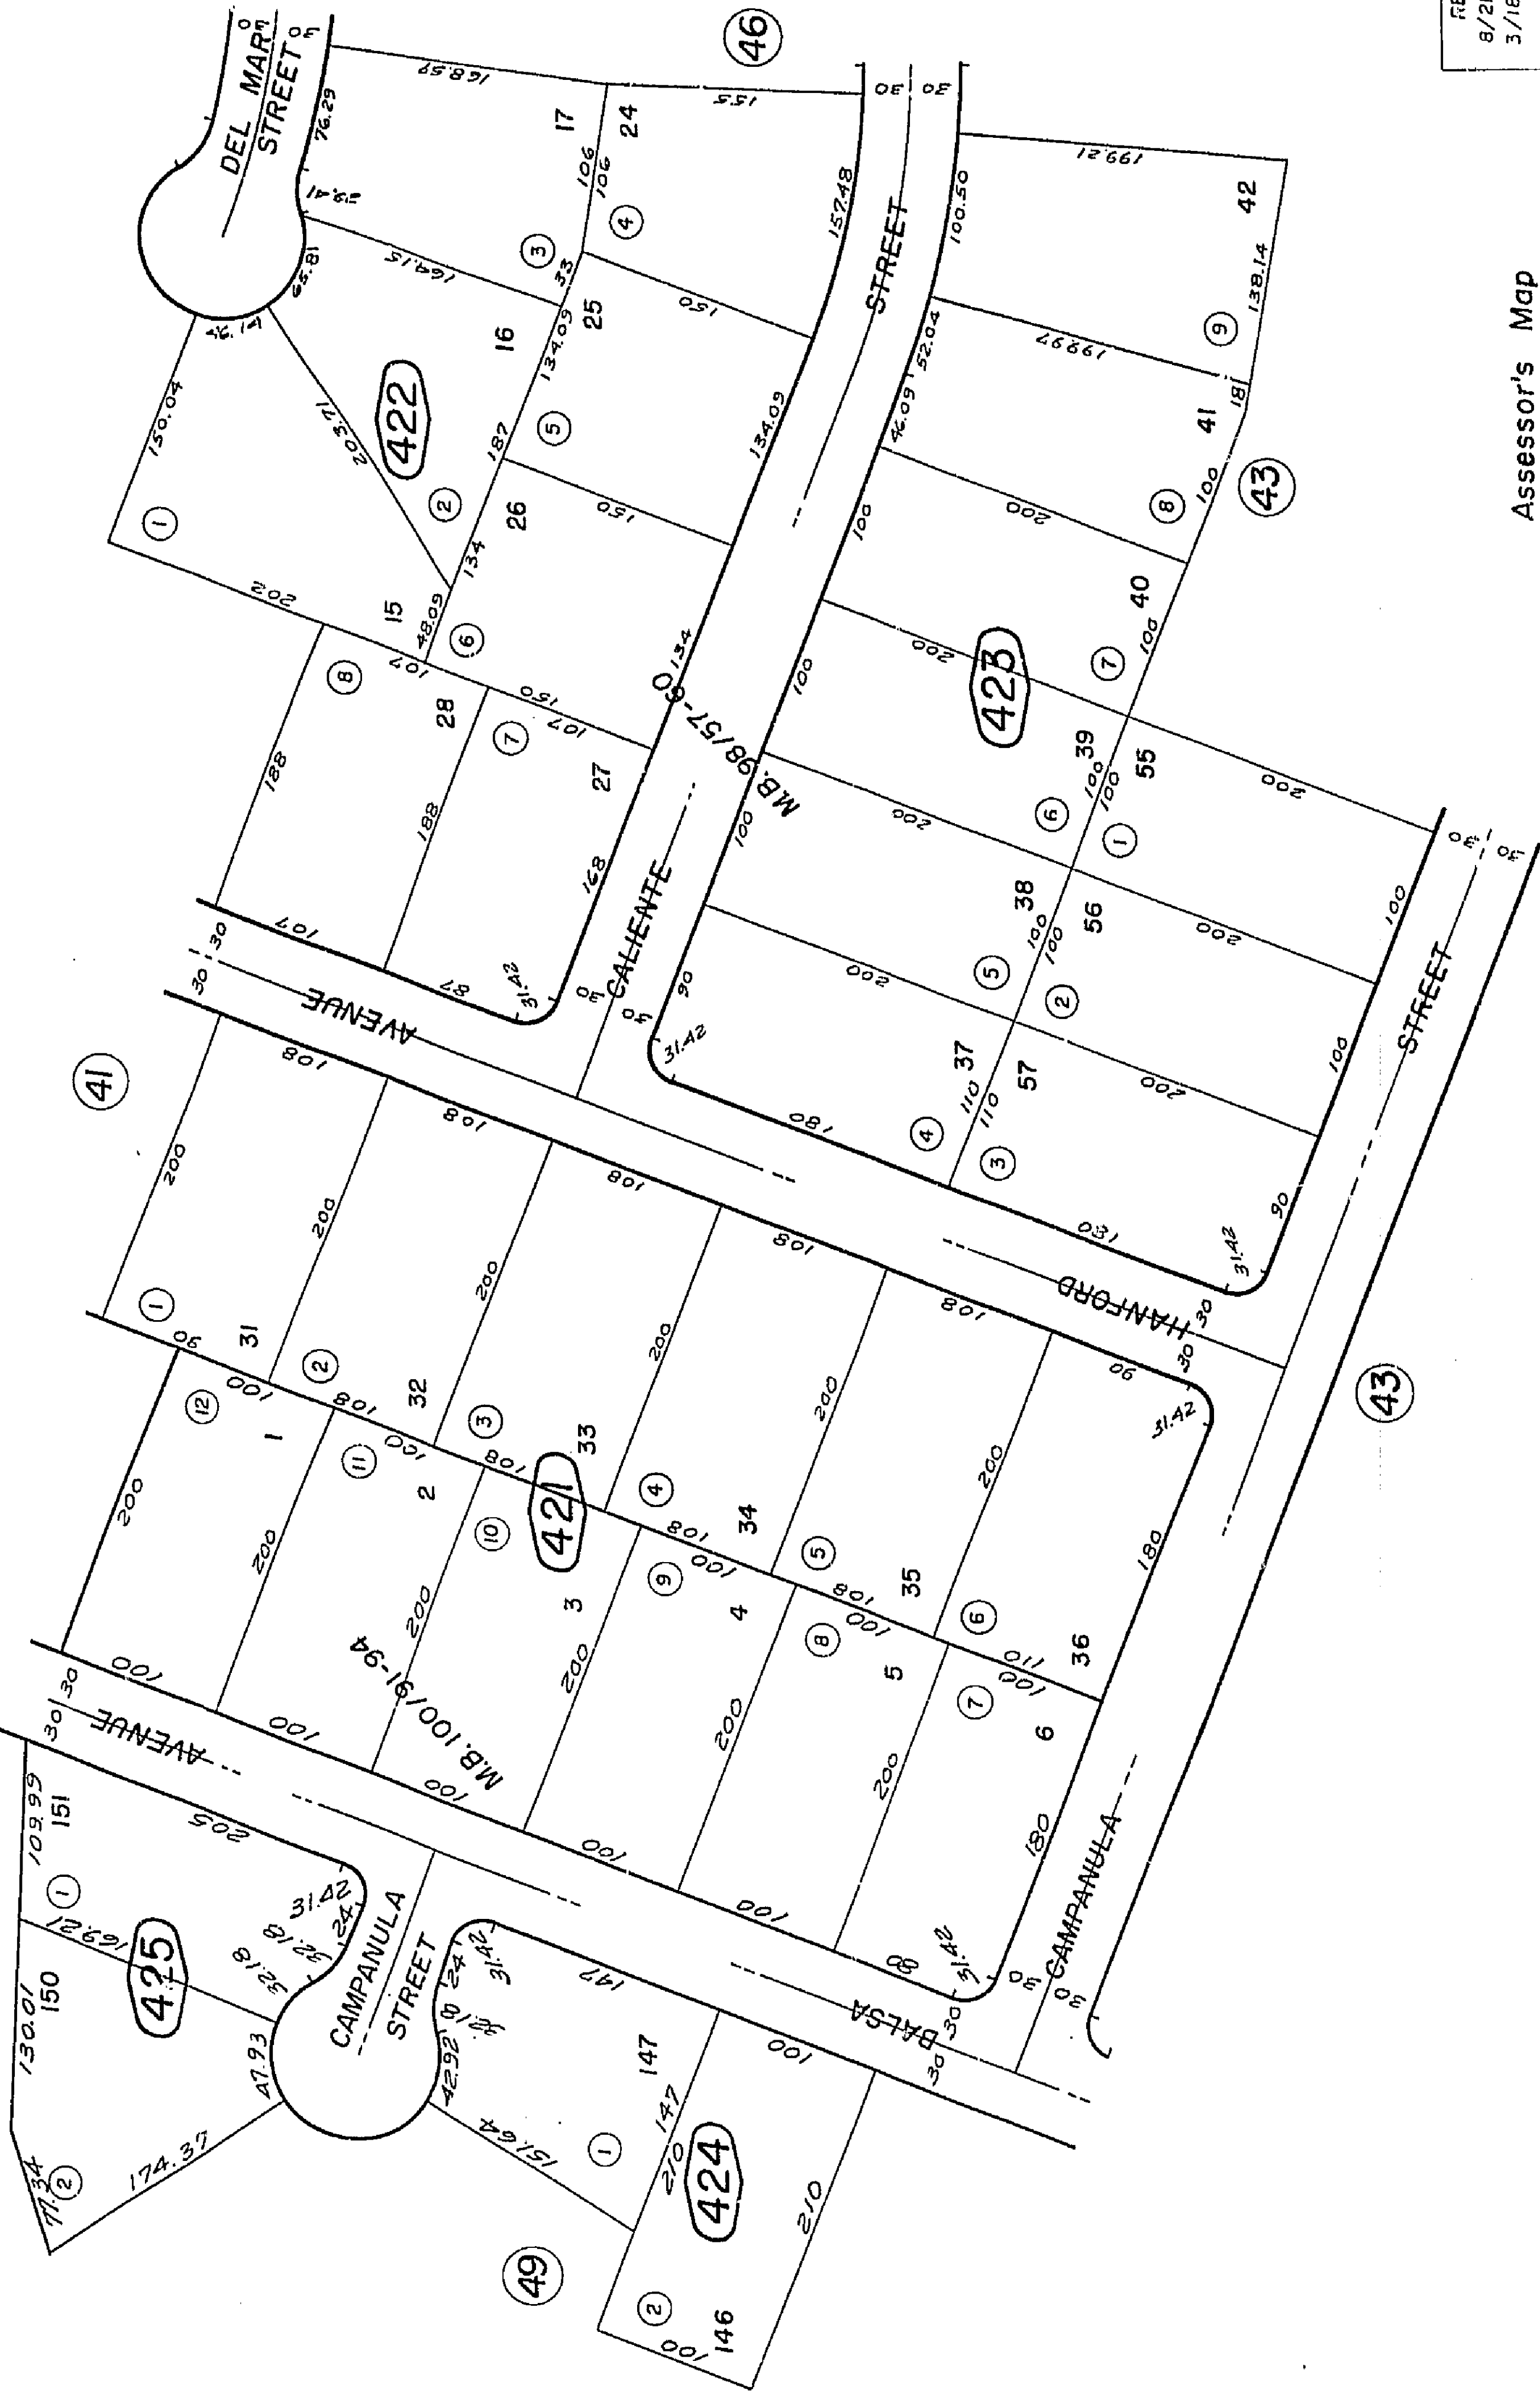

REVISED
8/21/68 BLB
3/18/69 BLB


Assessor's Map
Book 598, Page 42
San Bernardino County

Per. Tract No. 7812, M.B. 100/91-94

May 1967

Morongo Unified
Tax Code Area
9444

THIS MAP SHOULD BE USED FOR REFERENCE PURPOSES ONLY. NO LIABILITY
IS ASSUMED FOR THE ACCURACY OF THE DATA SHOWN. PARCELS MAY NOT
COMPLY WITH THE LATEST RECORDING REQUIREMENTS.

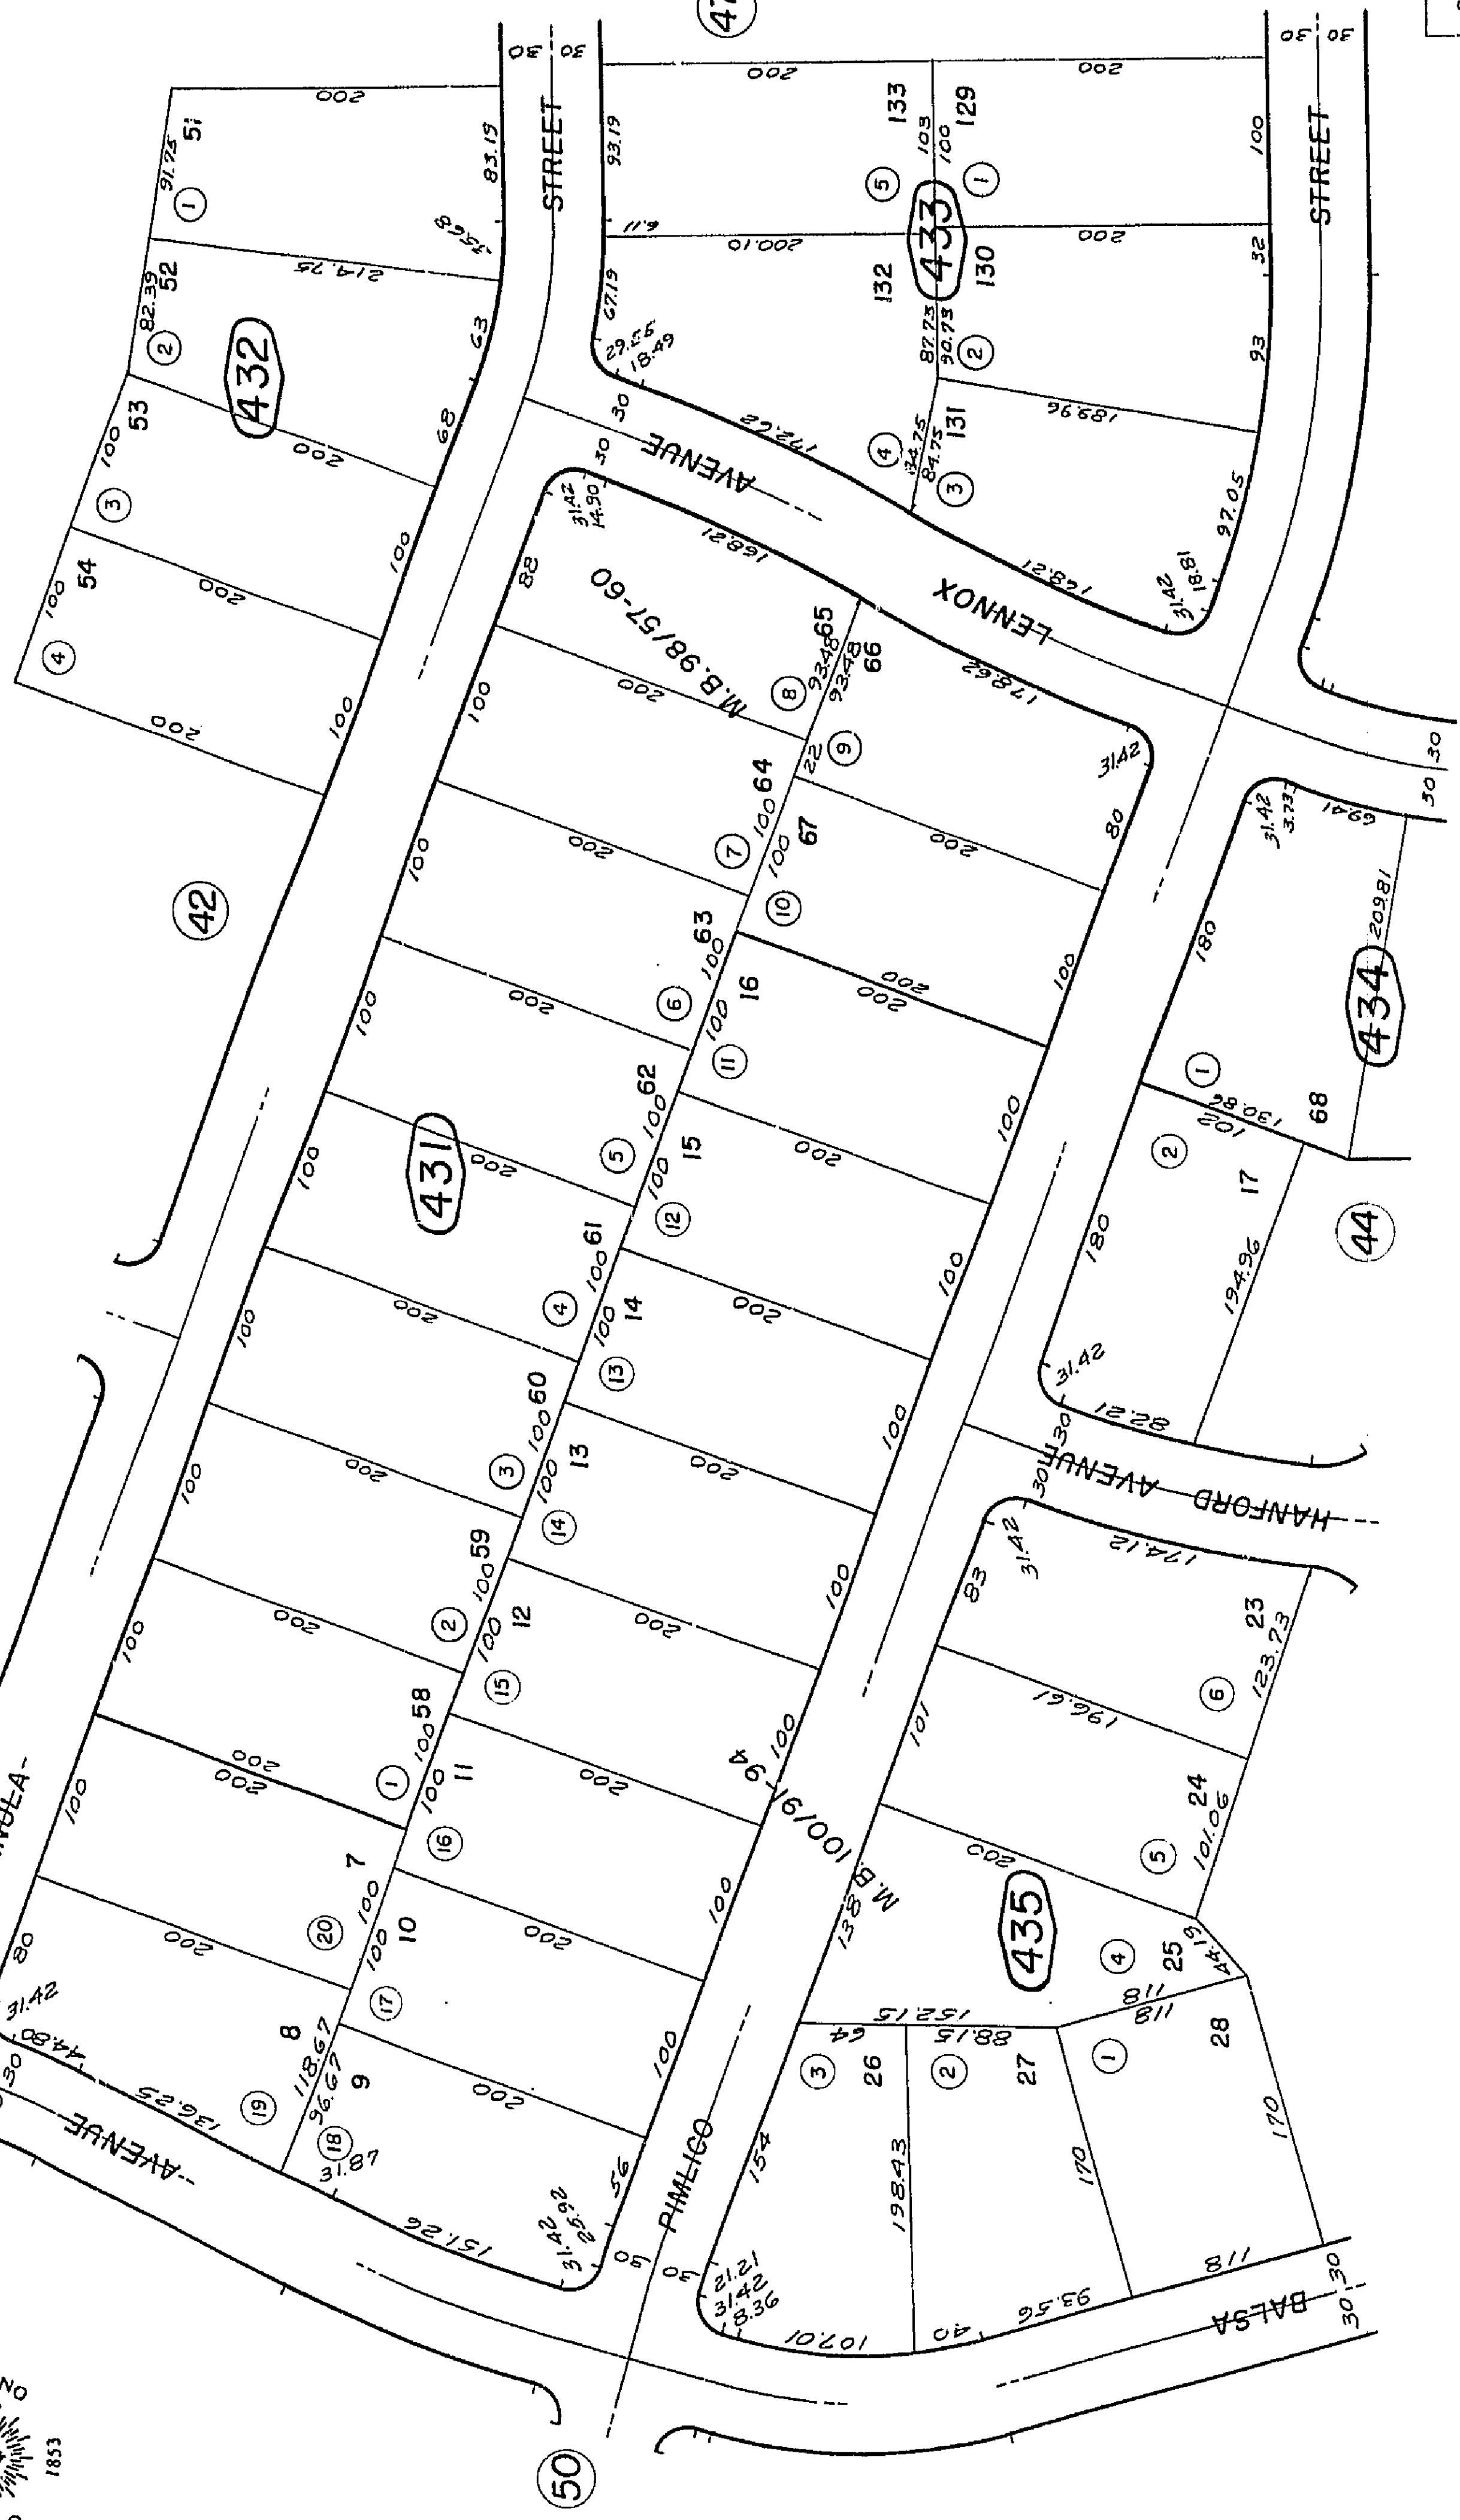

REVISED
8/20/68 BLB

Assessor's Map
Book 598, Page 43
San Bernardino County

Por. Tract No. 7812, M.B. 100/91-94


May 1967



THIS MAP SHOULD BE USED FOR REFERENCE PURPOSES ONLY. NO LIABILITY IS ASSUMED FOR THE ACCURACY OF THE DATA SHOWN. PARCELS MAY NOT COMPLY WITH LOCAL SUBDIVISION OR BUILDING ORDINANCES.

Morongo Unified
Tax Code Area
9444

598-44

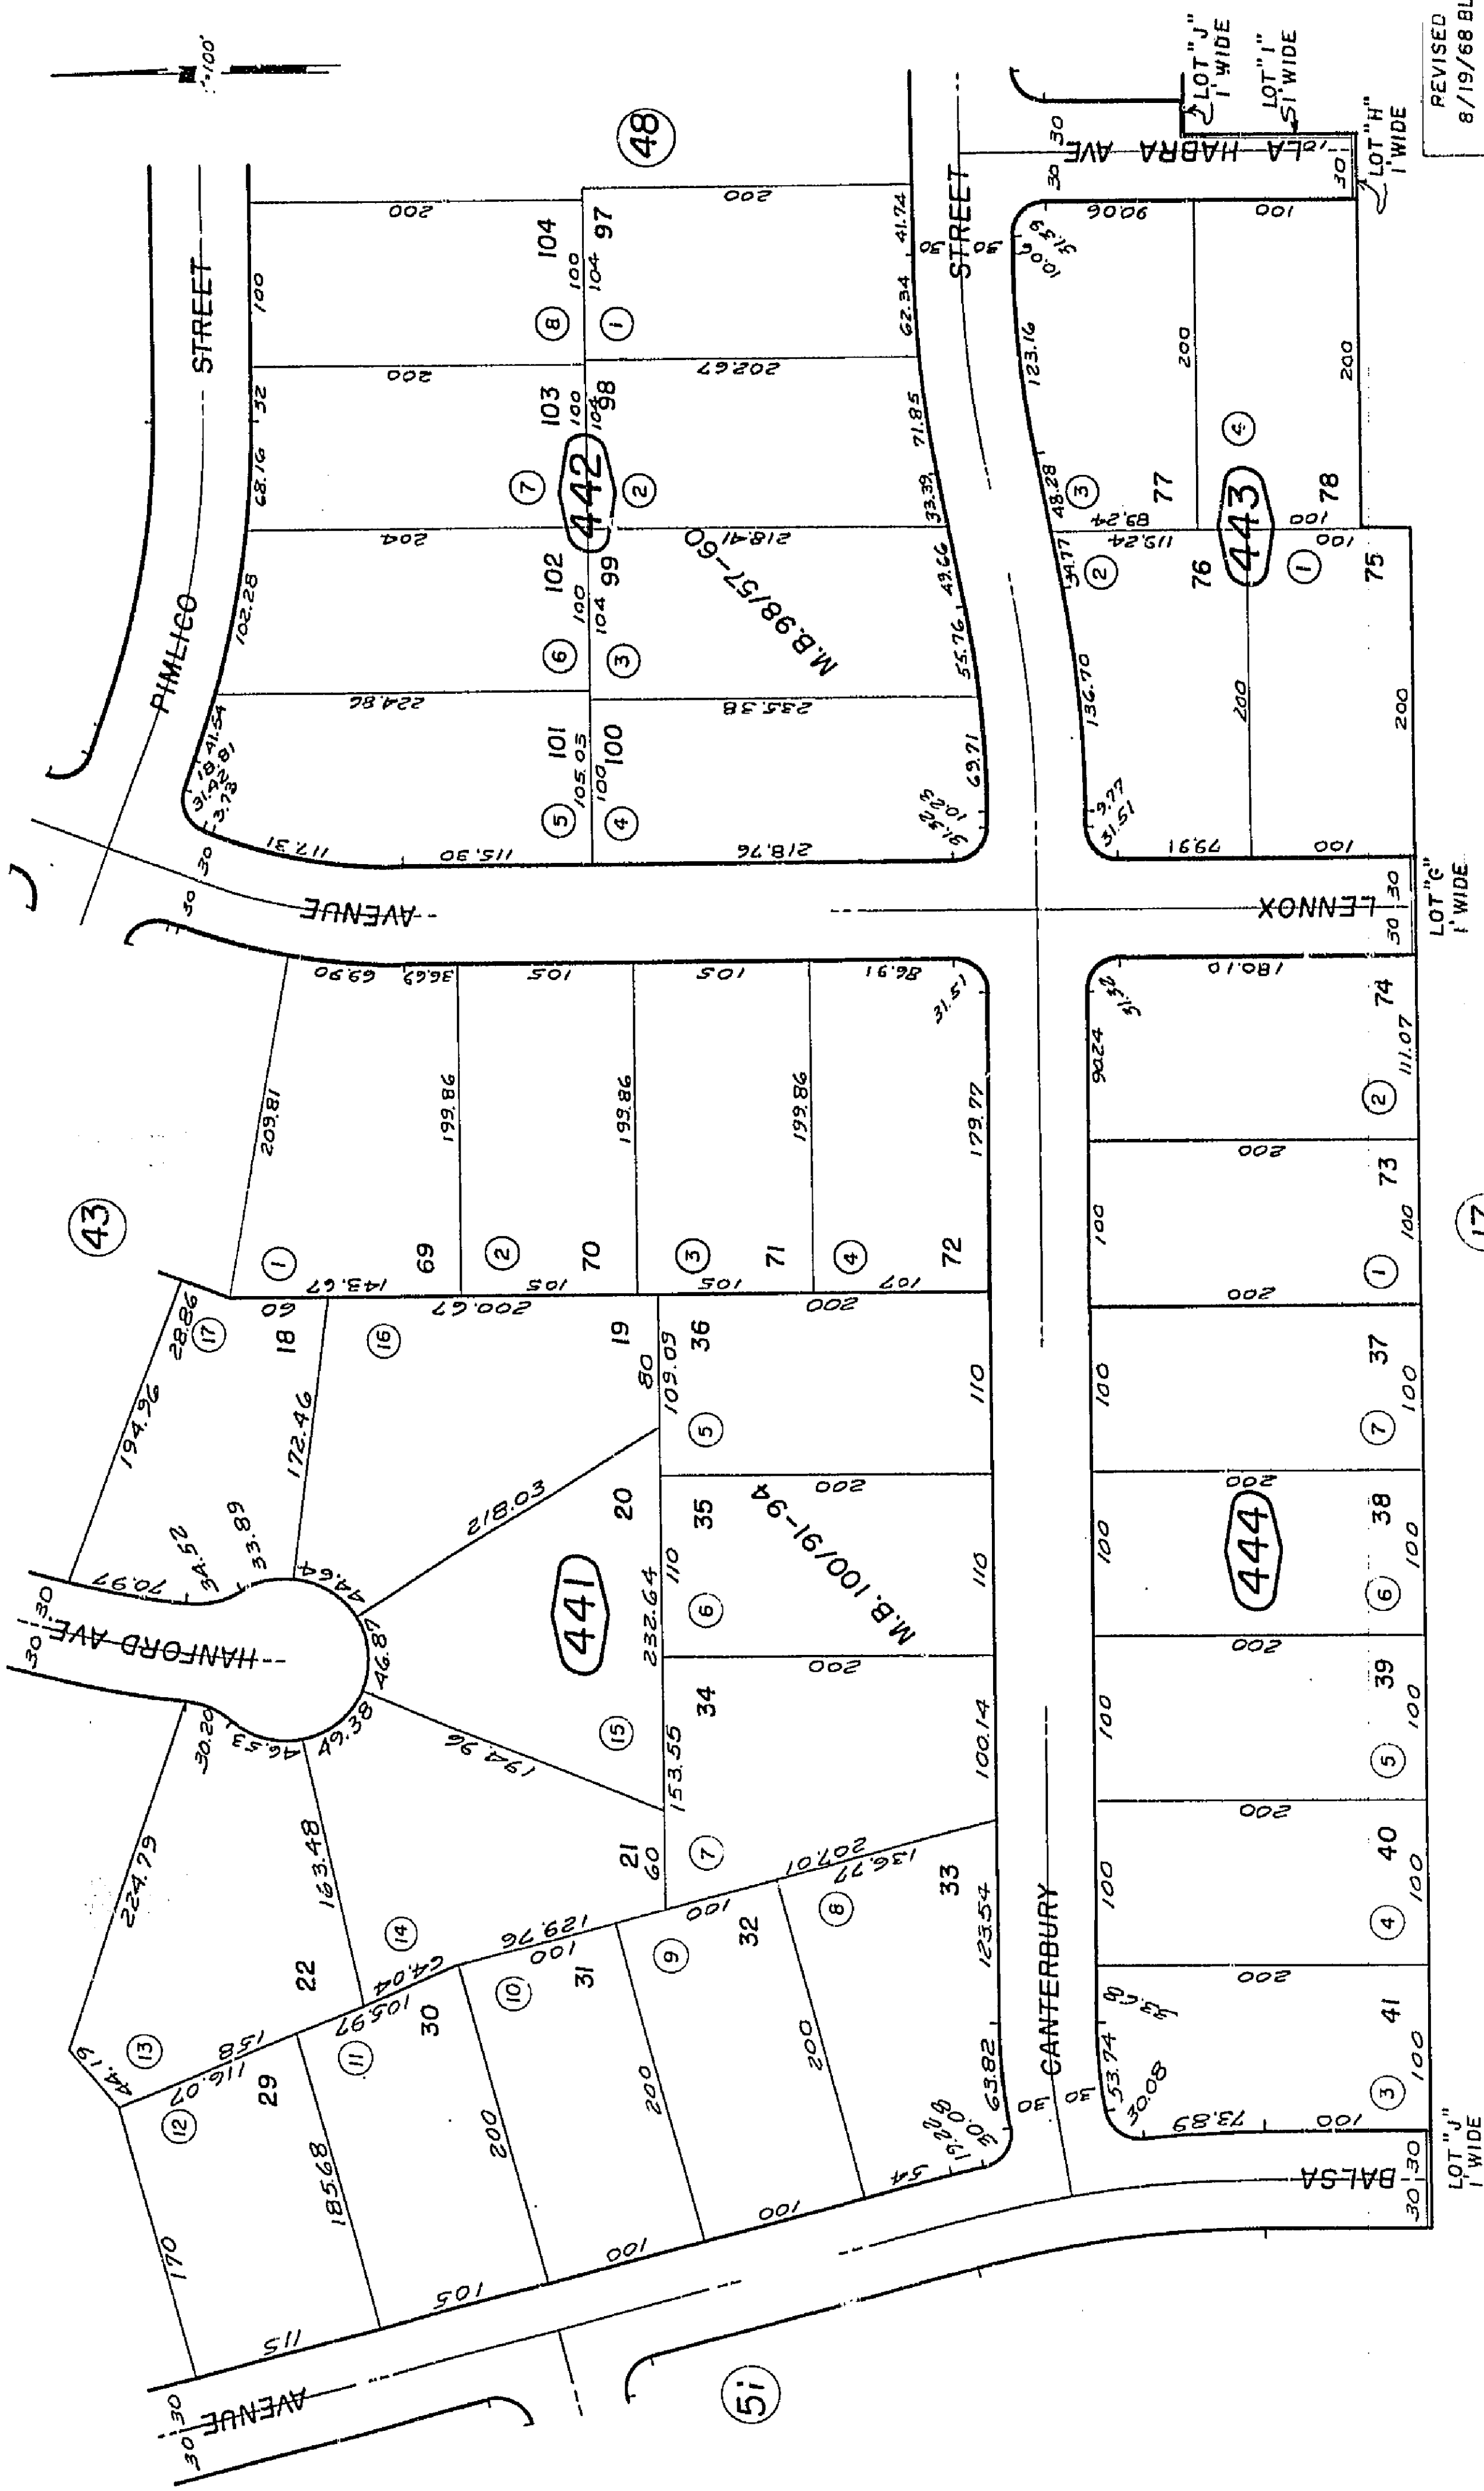


REVISED
8/19/68 BLB

Assessor's Map
Book 598, Page 44
San Bernardino County

Por. Tract No. 7812, M.B. 100/91-94

May 1967

THIS MAP SHOULD BE USED FOR REFERENCE PURPOSES ONLY. NO LIABILITY
IS ASSUMED FOR THE ACCURACY OF THE DATA SHOWN. PARCELS MAY NOT
COMPPLY WITH 1986 SUBDIVISION MAP ACT REQUIREMENTS.

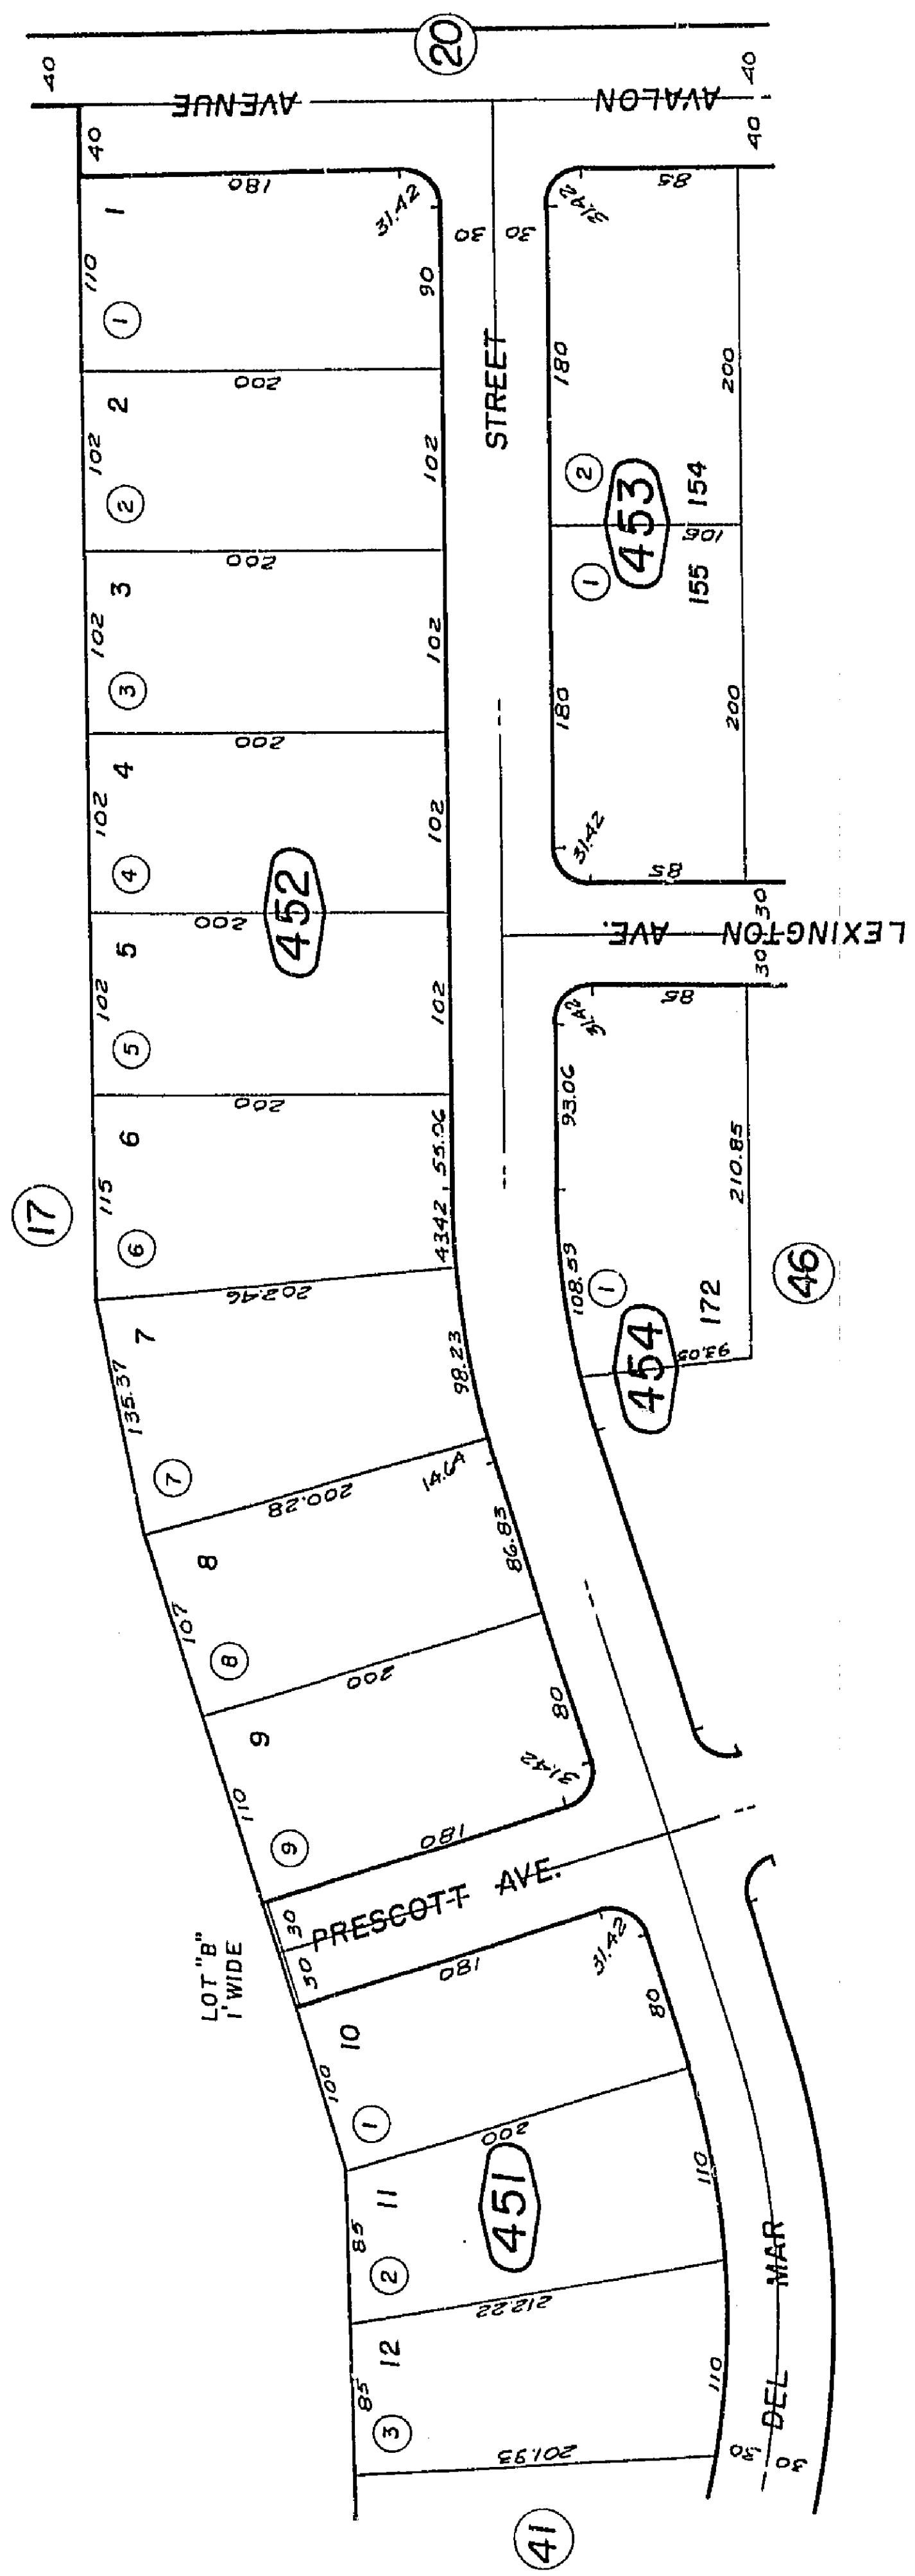


REVISED
5/4/67
9/14/67

Assessor's Map
Book 598, Page 45
San Bernardino County

May 1967

THIS MAP SHOULD BE USED FOR REFERENCE PURPOSES ONLY. NO LIABILITY IS ASSUMED FOR THE ACCURACY OF THE DATA SHOWN. PARCELS MAY NOT COME WITH EASEMENTS, EGRESS RIGHTS, OR BOUNDING ADJACANCES.

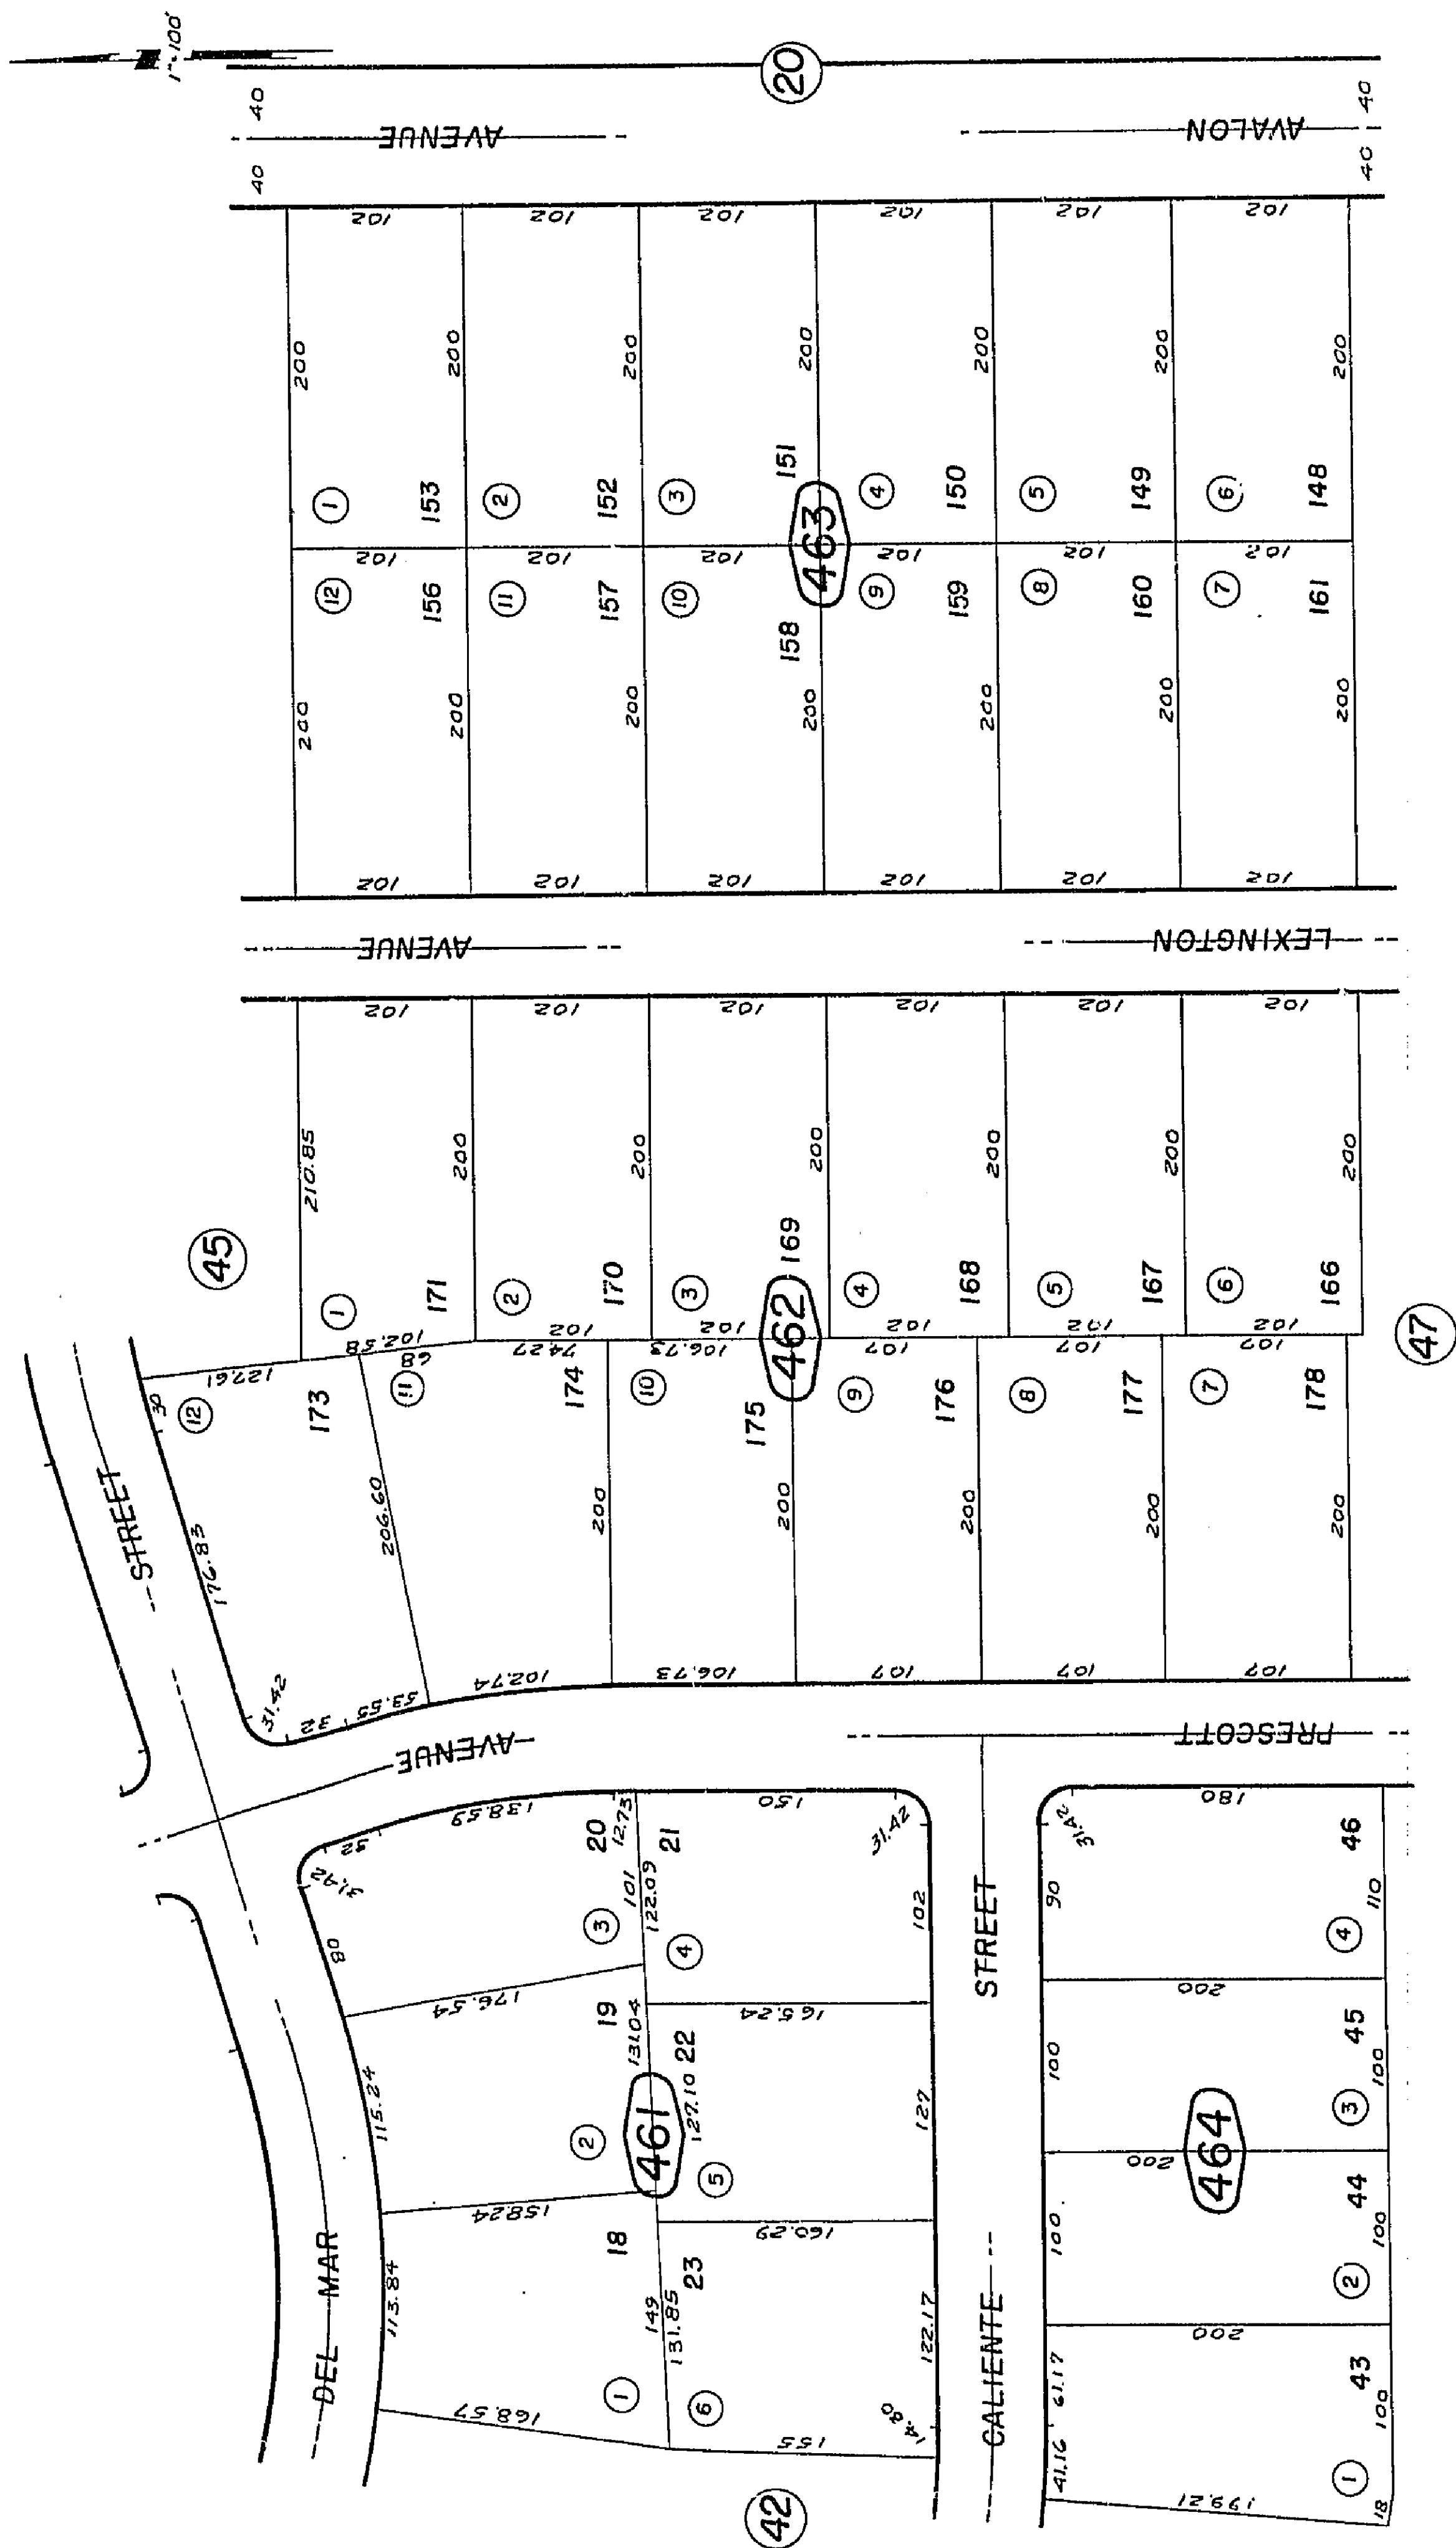


REVISED
5/4/67
9/14/67

Assessor's Map
Book 598, Page 46
San Bernardino County

bug
May 1967

Morongo Unified
Tax Code Area
9444

THIS MAP SHOULD BE USED FOR REFERENCE PURPOSES ONLY. NO LIABILITY
IS ASSUMED FOR THE ACCURACY OF THE DATA SHOWN. PARCELS MAY NOT
CORRESPOND TO THE ACTUAL SITUATION OR RECORDS.

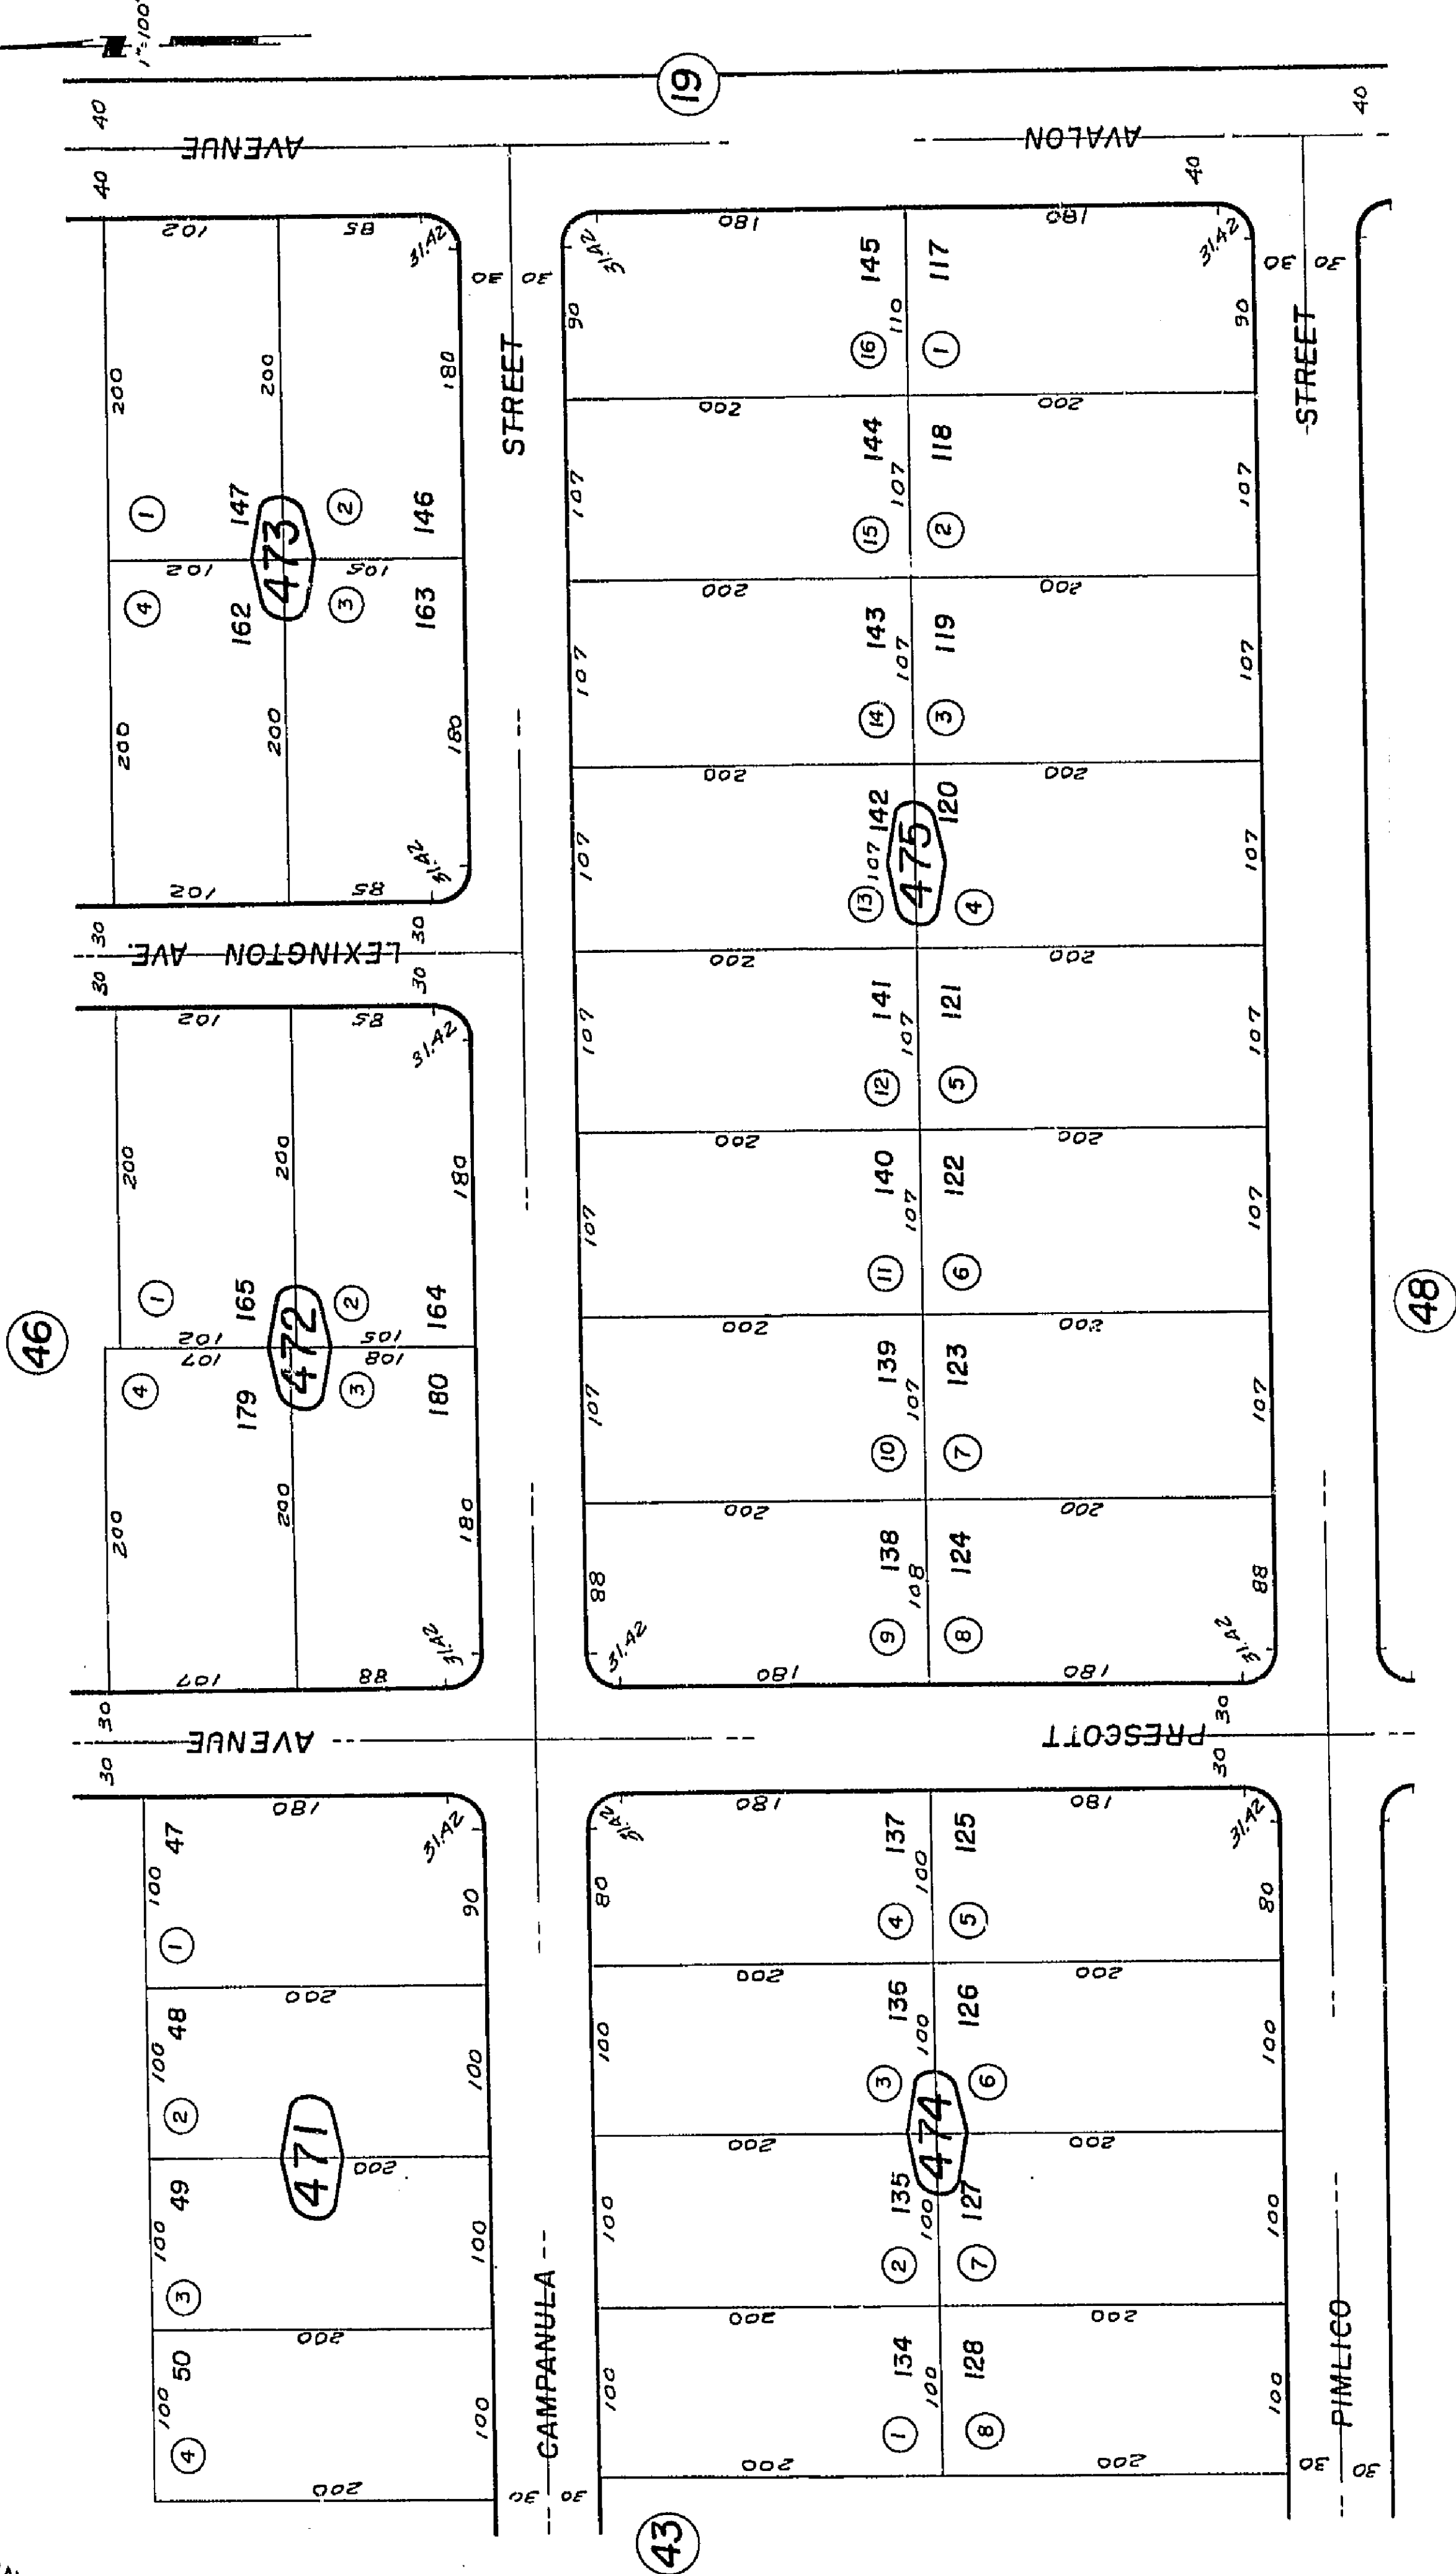


REVISED
5/4/67
5/14/67

Assessor's Map
Book 598, Page 47
San Bernardino County

May 1967

THIS MAP SHOULD BE USED FOR REFERENCE PURPOSES ONLY. NO LIABILITY
IS ASSUMED FOR THE ACCURACY OF THE DATA SHOWN. PARCELS MAY NOT
CORRESPOND WITH ACTUAL RECORDS.

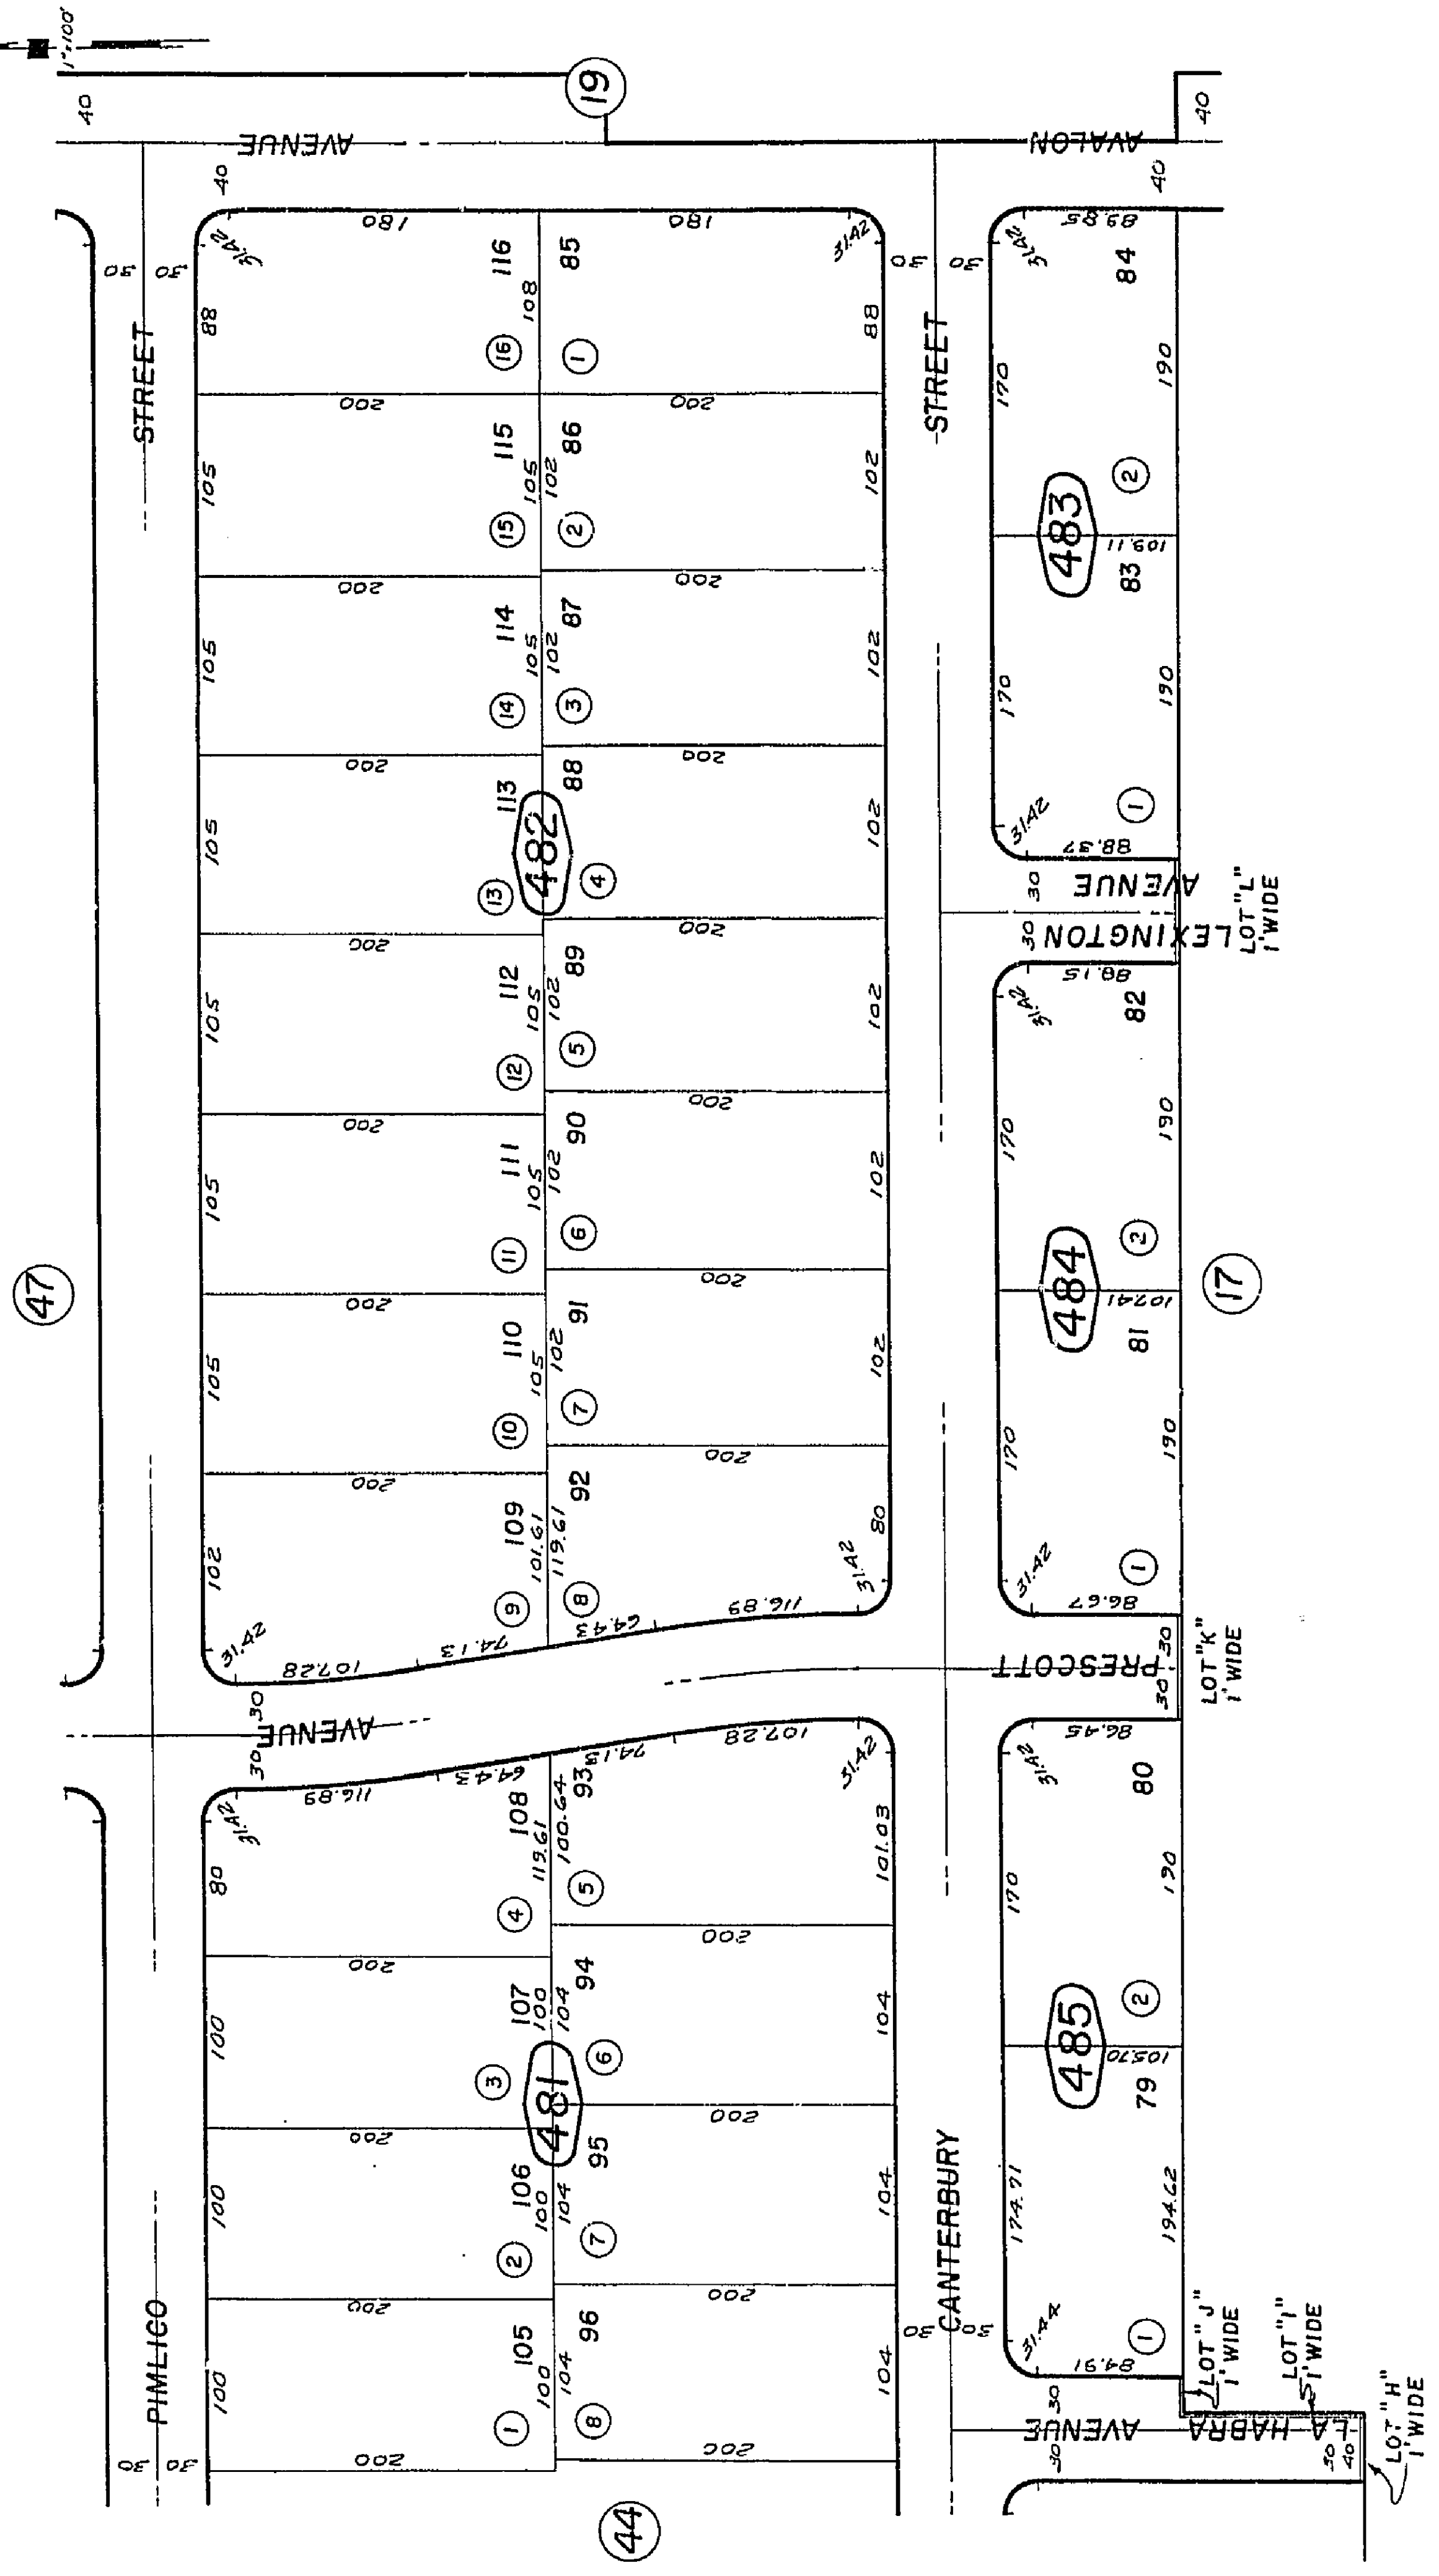

REVISED
5/5/67
9/12/67


Assessor's Map
Book 598, Page 48
San Bernardino County

May 1967

THIS MAP SHOULD BE USED FOR REFERENCE PURPOSES ONLY. NO LIABILITY IS ASSUMED FOR THE ACCURACY OF THE DATA SHOWN. PARCELS MAY NOT COMPLY WITH THE 2017 BUILDING DEPARTMENT CODES.



1853

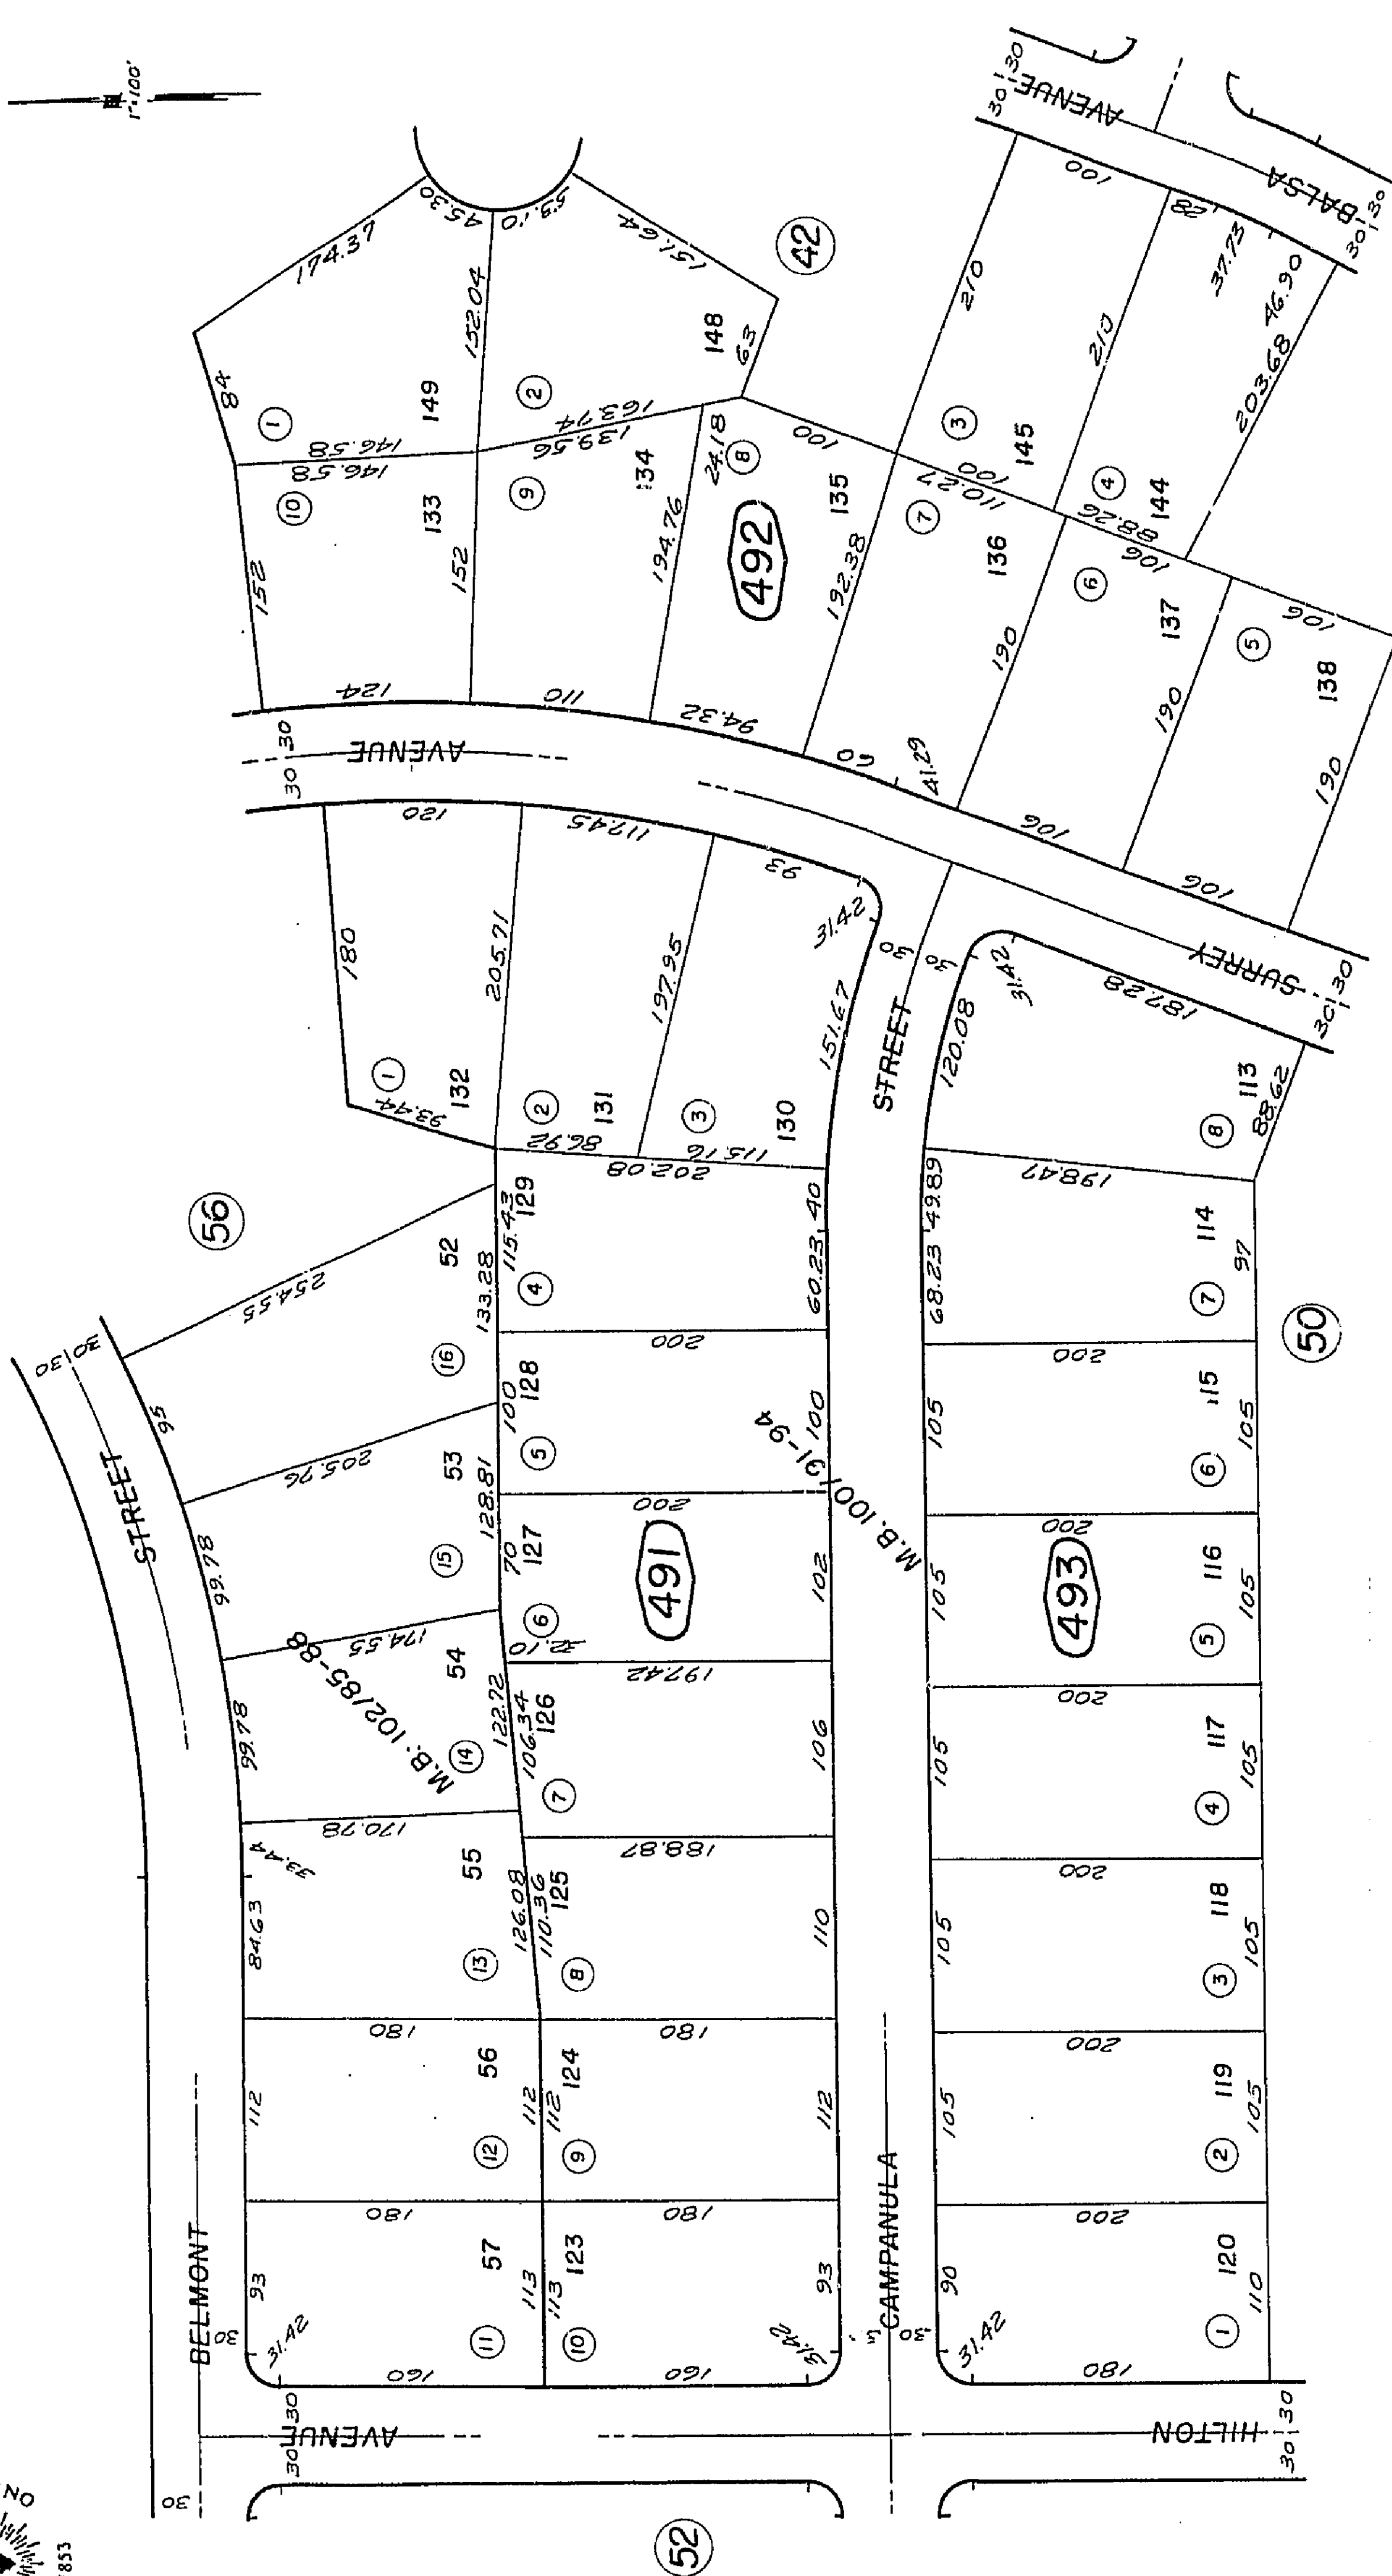


REVISED
8/21/68 BLB
3/17/69 BLB

**Assessor's Map
Book 598, Page 49
San Bernardino County**

Per. Tract No. 7959, M.B. 102/85-88

Aug. 1968

THIS MAP SHOULD BE USED FOR REFERENCE PURPOSES ONLY. NO LIABILITY IS ASSUMED FOR THE ACCURACY OF THE DATA SHOWN. PARCELS MAY NOT COMPLY WITH ~~Code~~ Code ~~Division~~ Division OR ~~LOCAL~~ LOCAL ~~ORDINANCES~~ ORDINANCES.

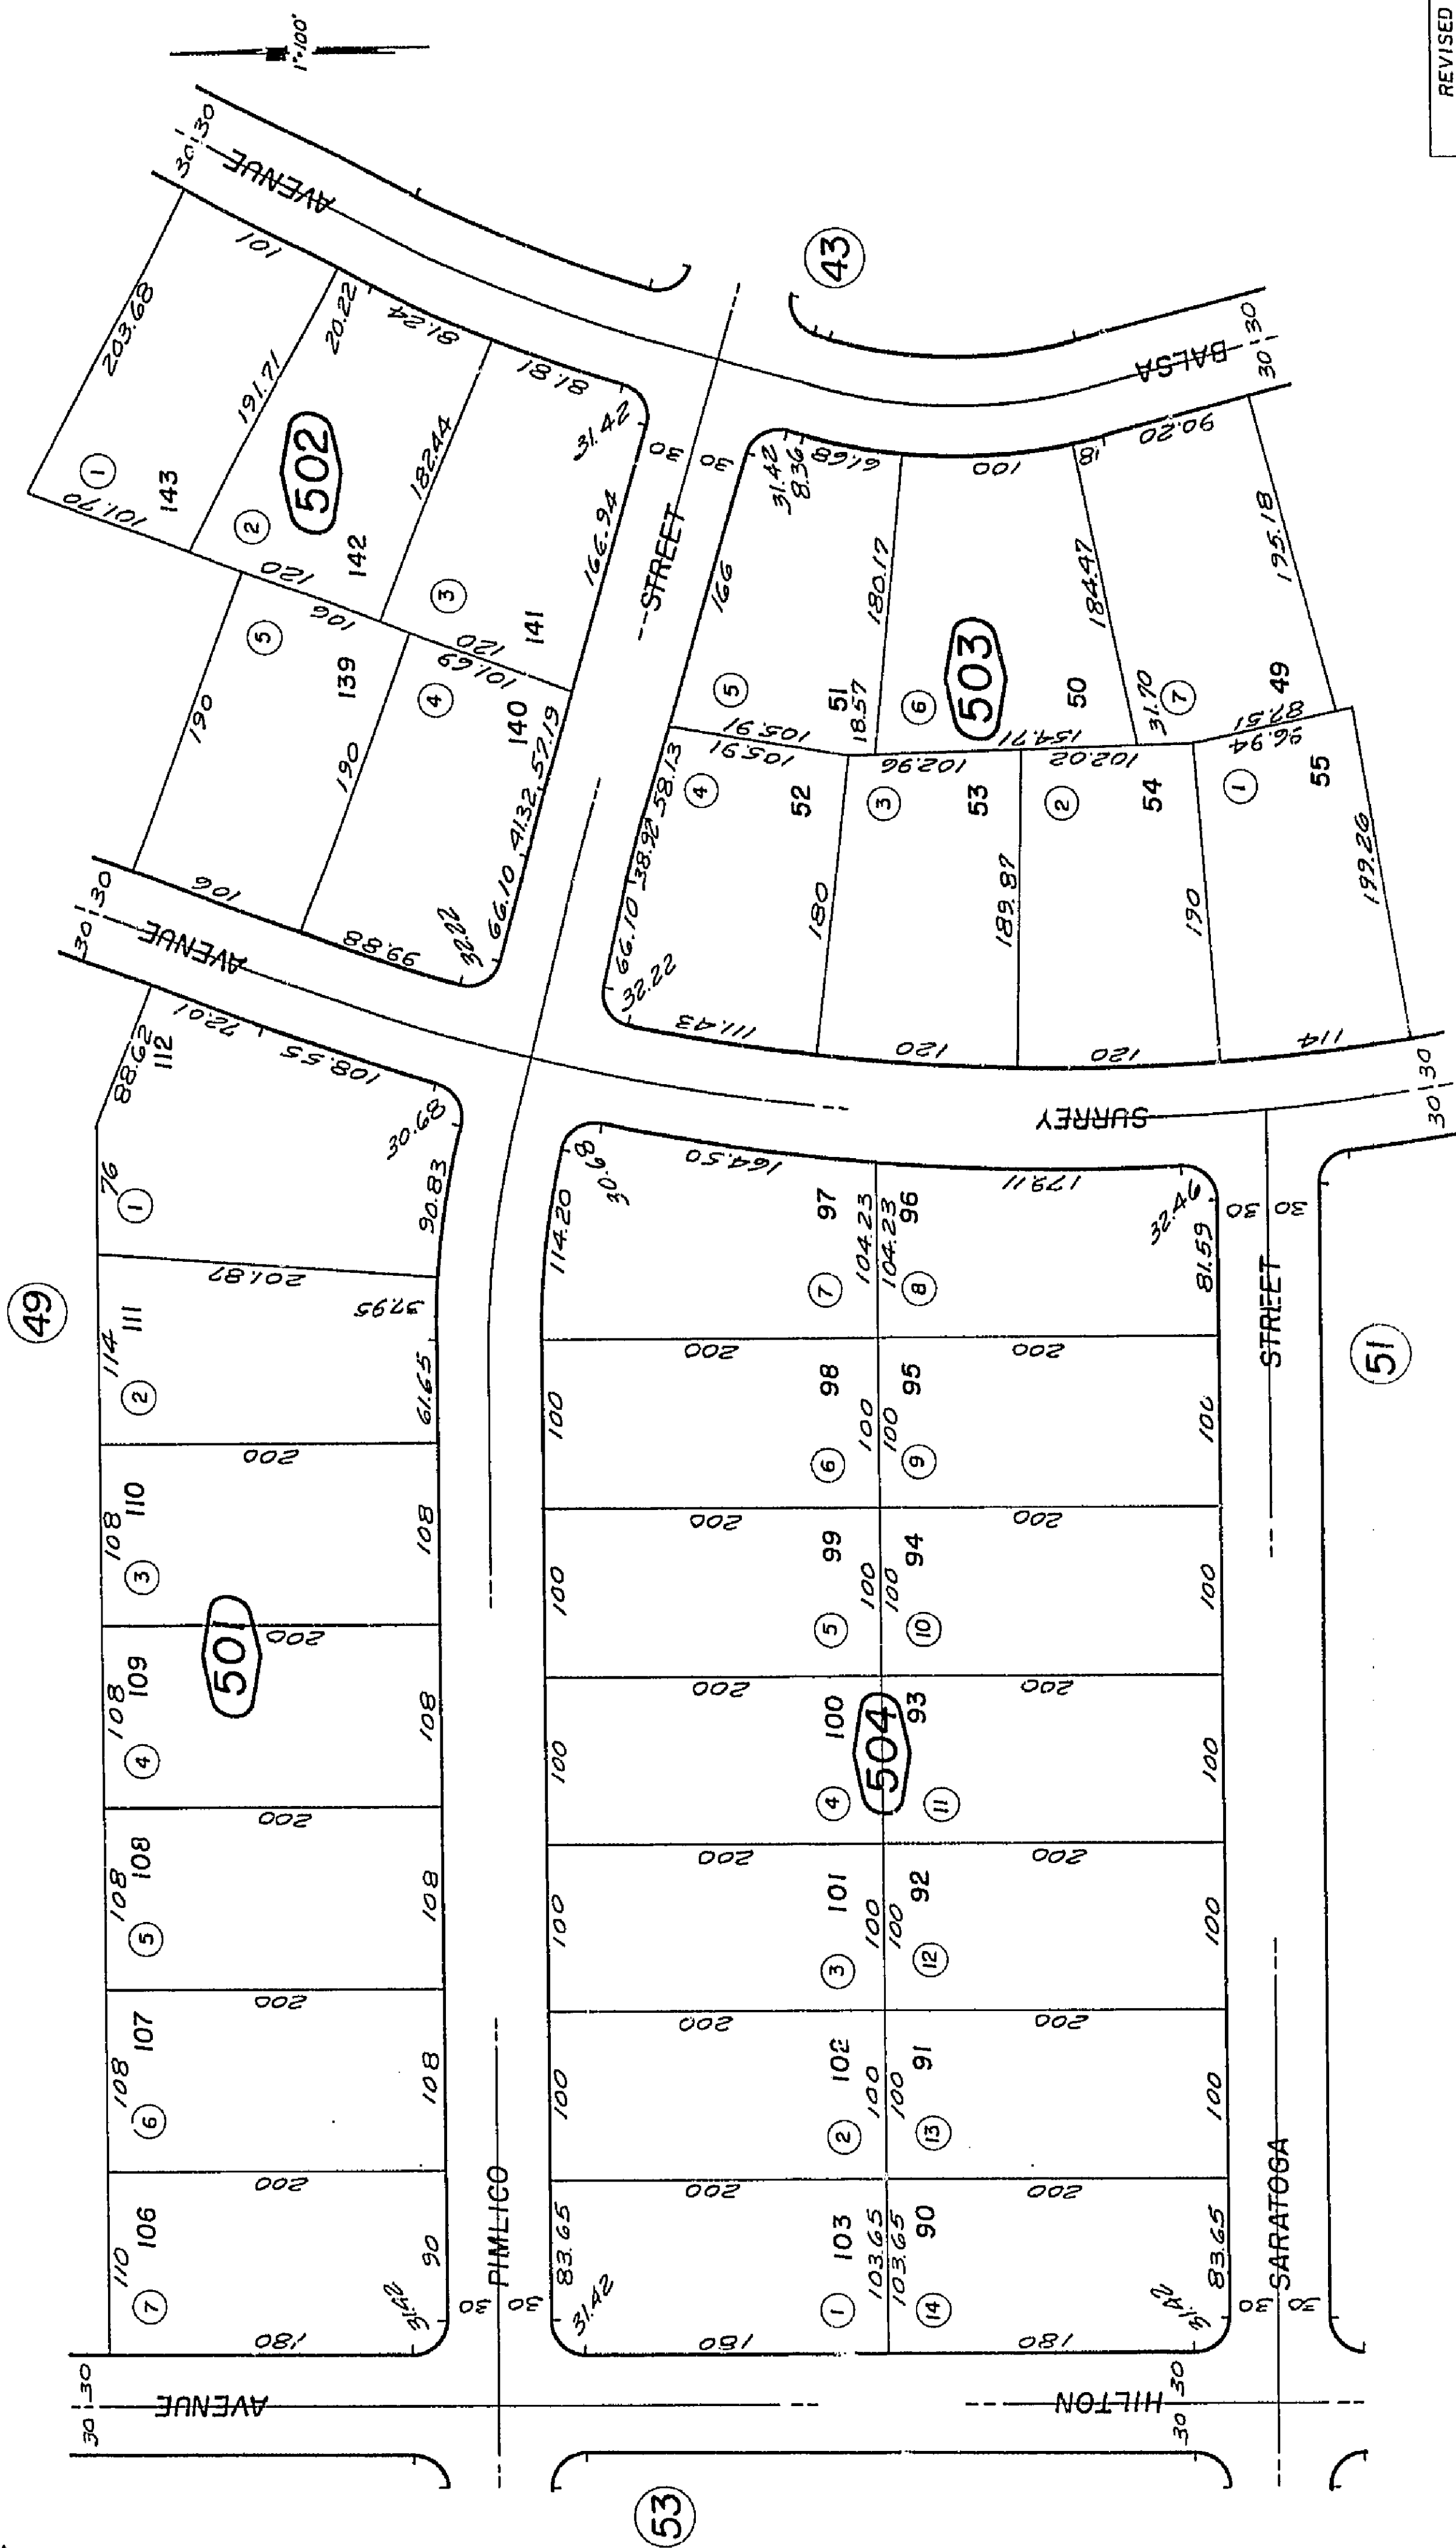



REVISED
8/20/68 gLB

Assessor's Map
Book 598, Page 50
San Bernardino County

Aug. 1968

THIS MAP SHOULD BE USED FOR REFERENCE PURPOSES ONLY. NO LIABILITY
IS ASSUMED FOR THE ACCURACY OF THE DATA SHOWN. PARCELS MAY NOT
COMPLY WITH 1964-65 BUILDING ORDINANCES.

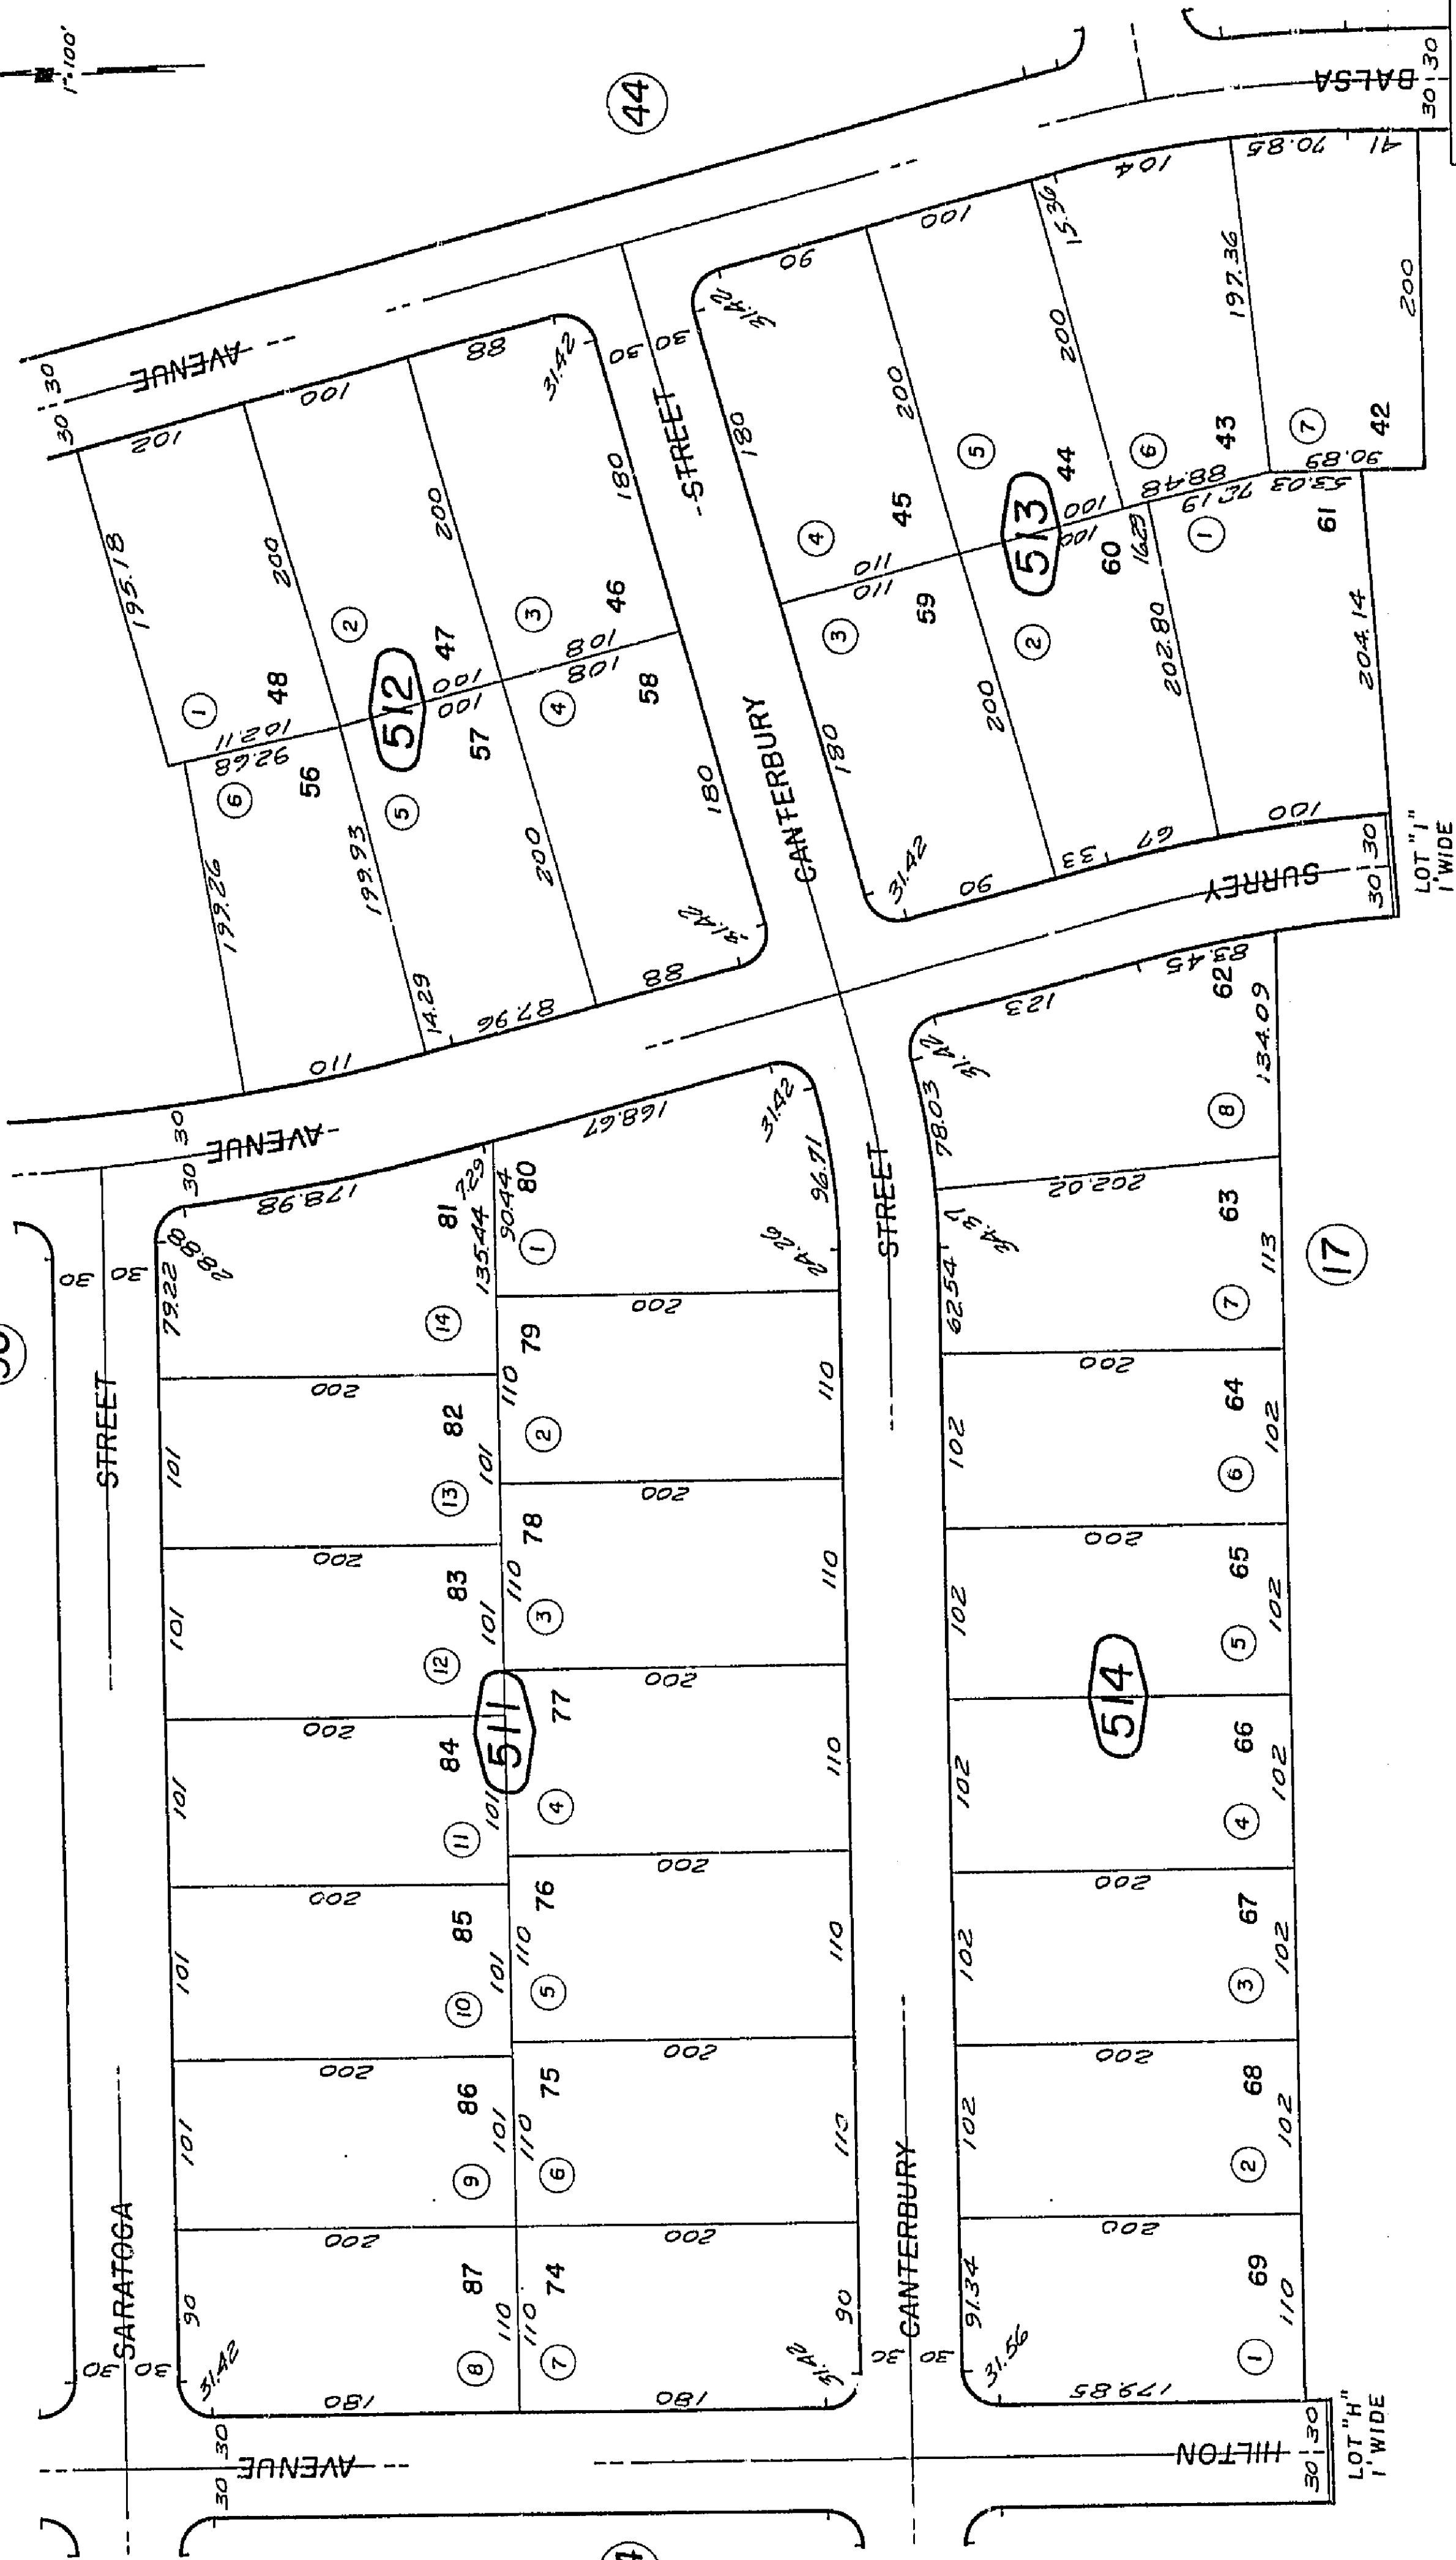

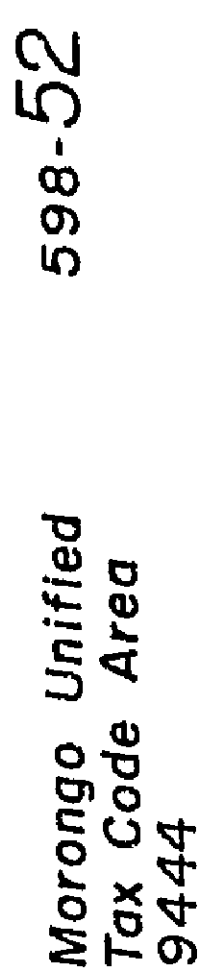


THIS MAP SHOULD BE USED FOR REFERENCE PURPOSES ONLY. NO LIABILITY IS ASSUMED FOR THE ACCURACY OF THE DATA SHOWN. PARCELS MAY NOT COMPLY WITH LOCAL SUBDIVISION OR BUILDING ORDINANCES.

REVISED
8/21/68 BLS
3/17/69 BLS

Assessor's Map
Book 598, Page 52
San Bernardino County

Aug. 1968

Por. Tract No. 7959, M.B. 102/85-88

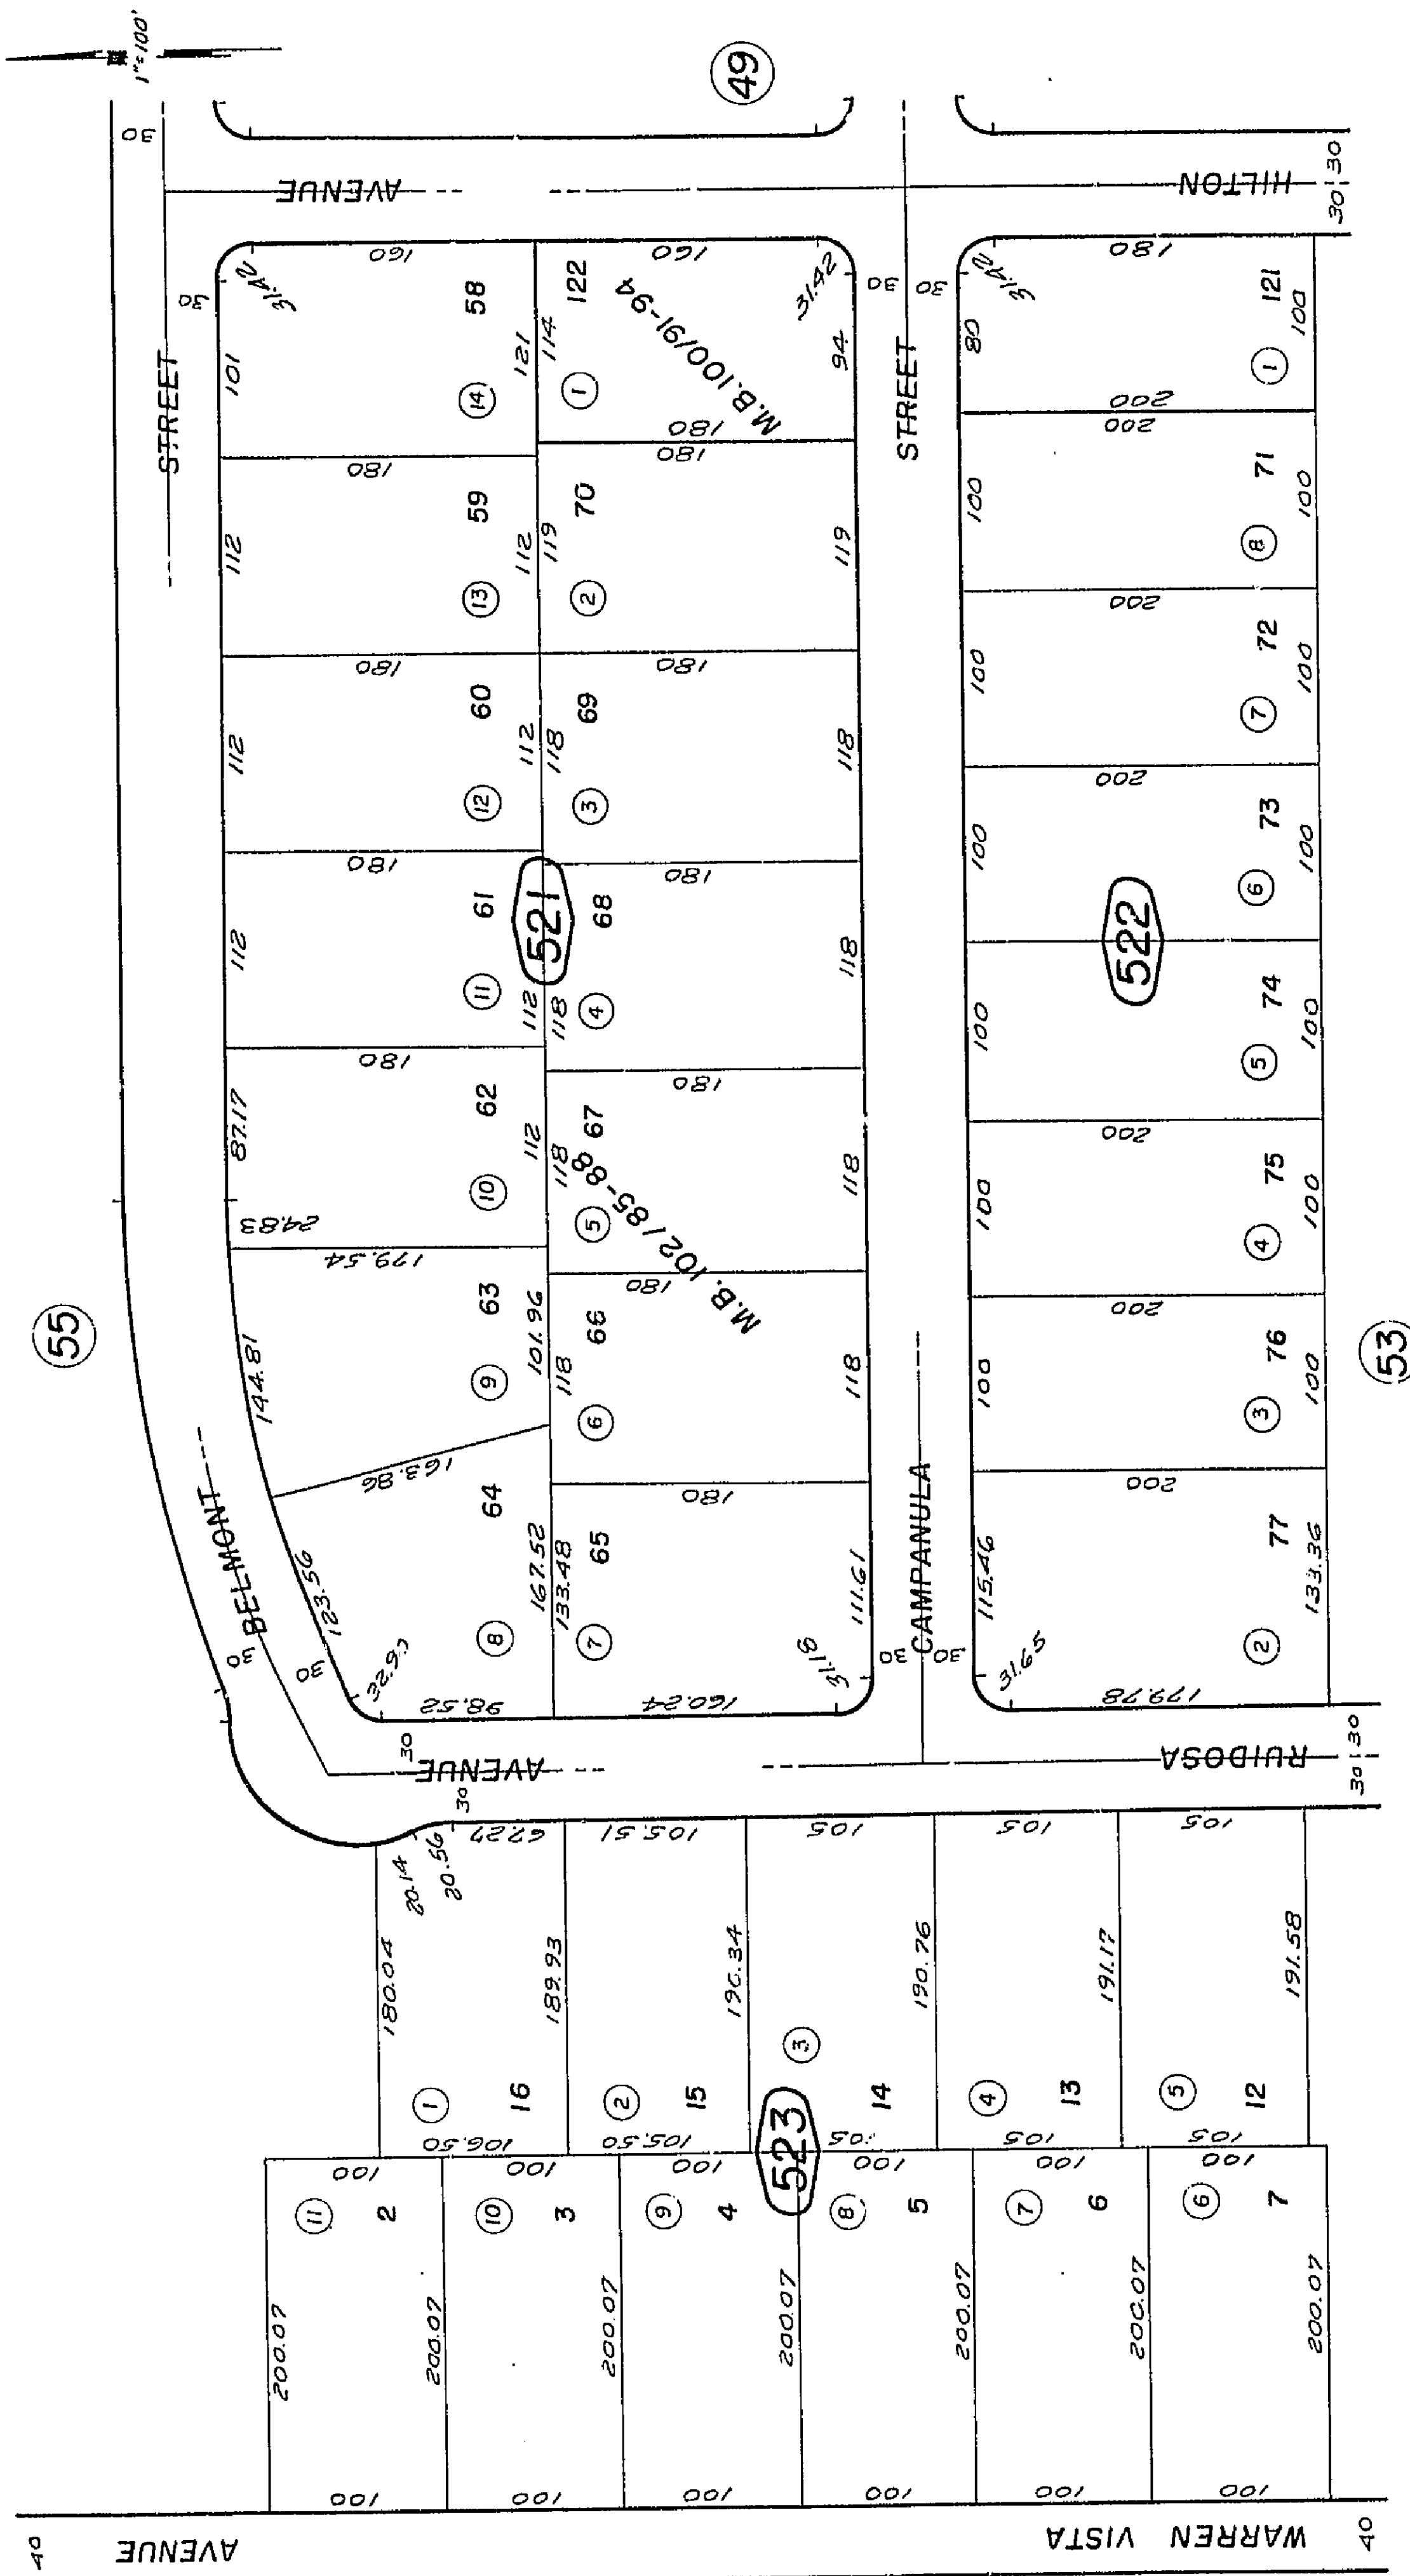




CC-865

COMPLY WITH LOCAL SUBDIVISION REGULATIONS.
76-16001B M 282 NG 9991 IN A J 65.

**Assessor's Map
Book 598, Page 53
San Bernardino County**

Aug. 1968

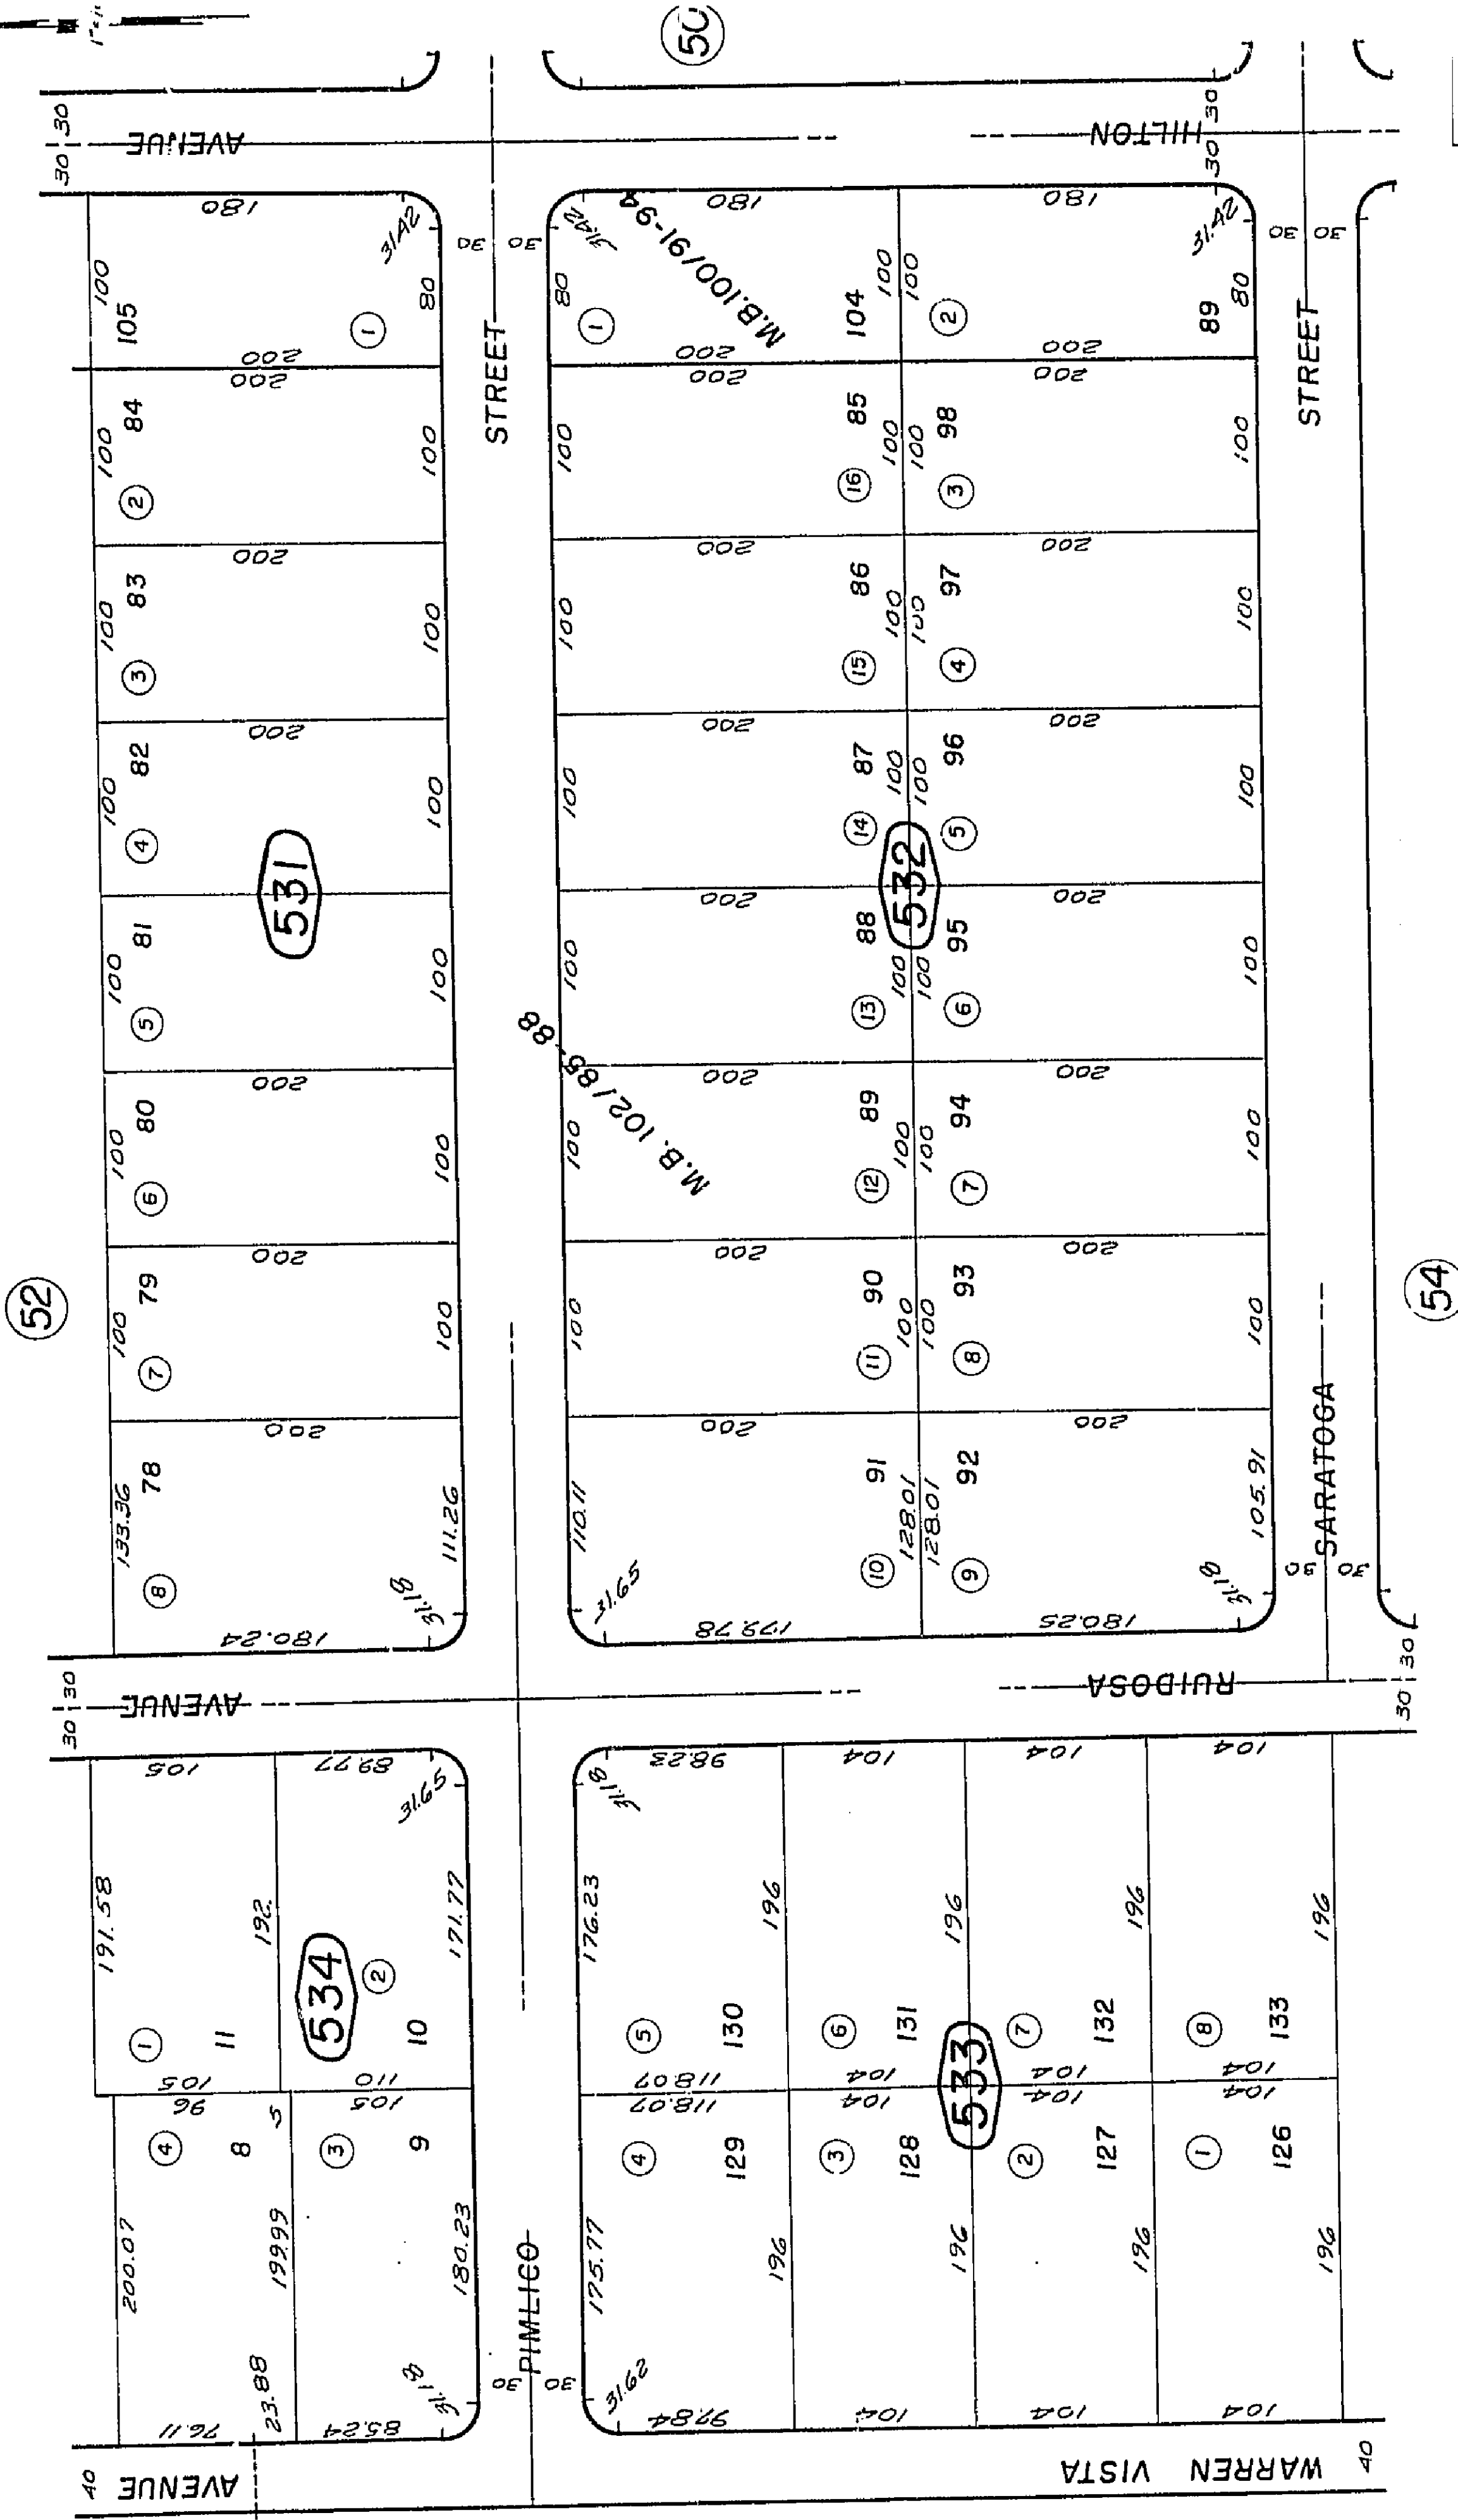




598-54

Morongo Unified
Tax Code Area
9444

THIS MAP SHOULD BE USED FOR REFERENCE PURPOSES ONLY. NO LIABILITY
IS ASSUMED FOR THE ACCURACY OF THE DATA SHOWN. PARCELS MAY NOT
COMPLY WITH ~~106416100~~ ~~DISIN~~ ~~RECORD~~ ~~RECORDS~~ ~~100~~

1853

53

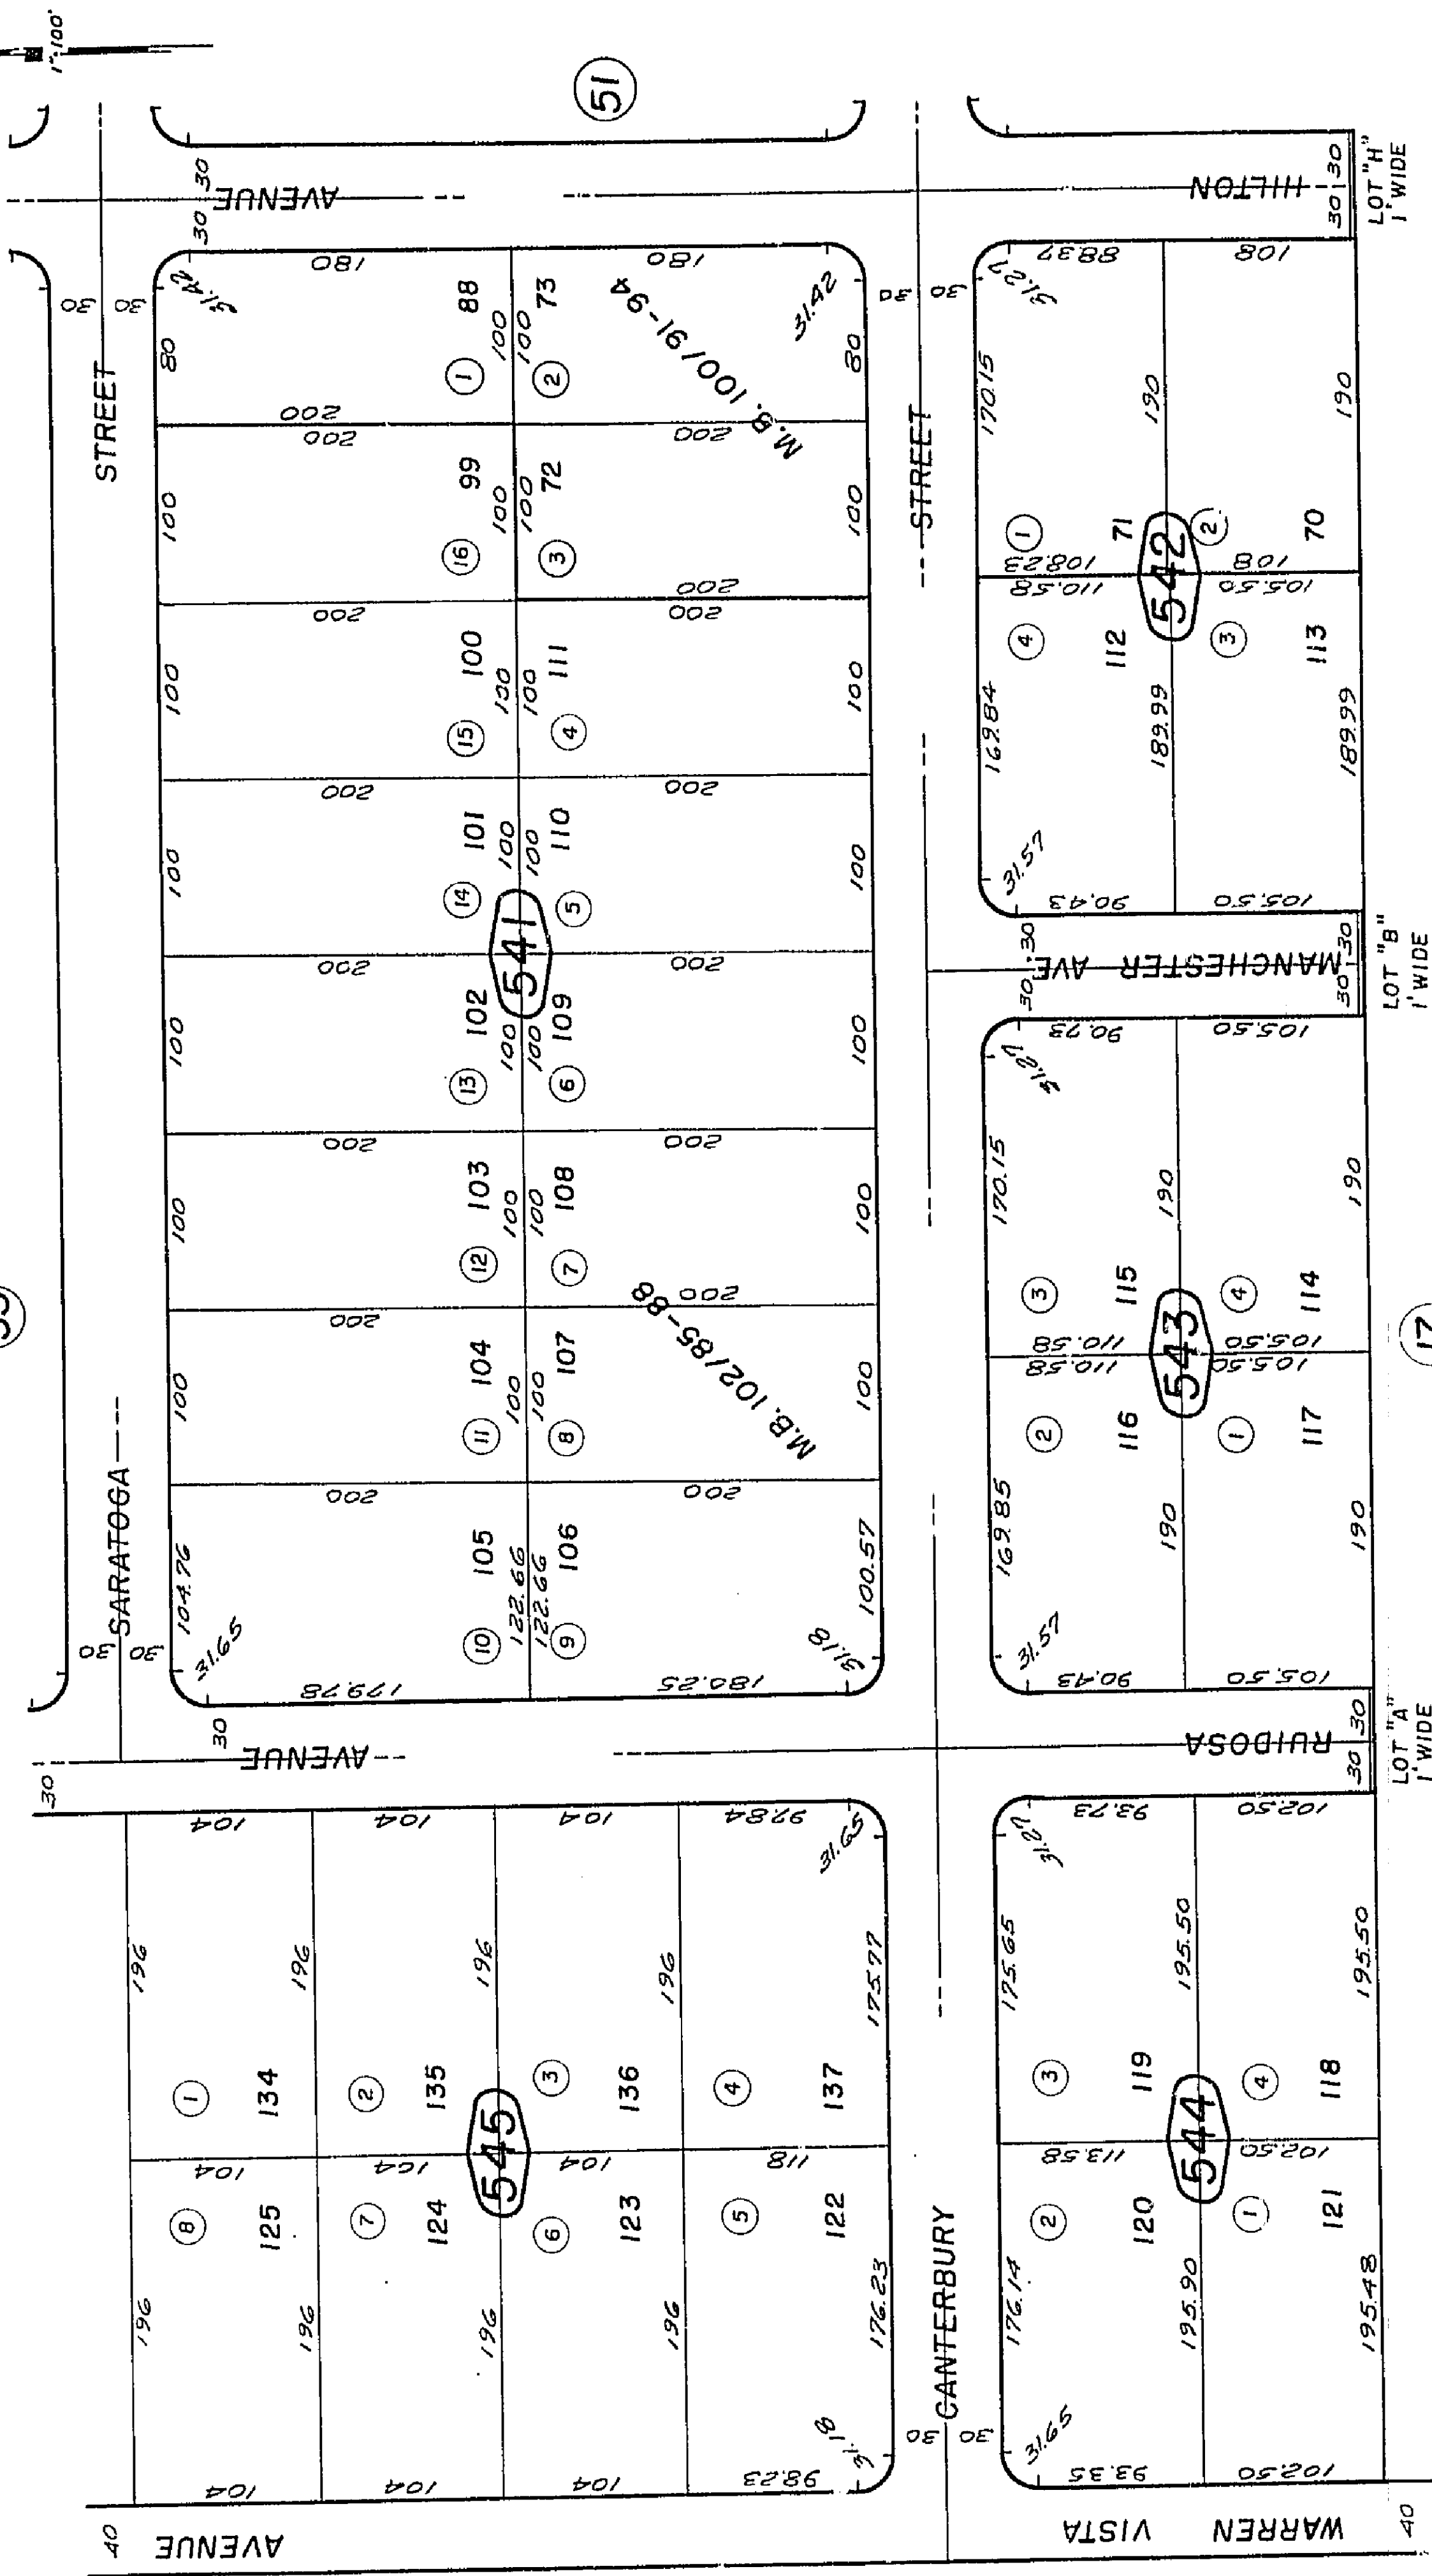

REVISED
8/20/68 8LB
3/13/69 8LB

Assessor's Map
Book 598, Page 54
San Bernardino County

POT. Tract No. 7959, M.B. 102/85-88

Aug. 1968



pub
Mar. 1969



THIS MAP SHOULD BE USED FOR REFERENCE PURPOSES ONLY. NO LIABILITY
IS ASSUMED FOR THE ACCURACY OF THE DATA SHOWN. PARCELS MAY NOT
COMPLY WITH CALIFORNIA SUBDIVISION LAWS

Morongo Unified
Tax Code Area
9444

598-56

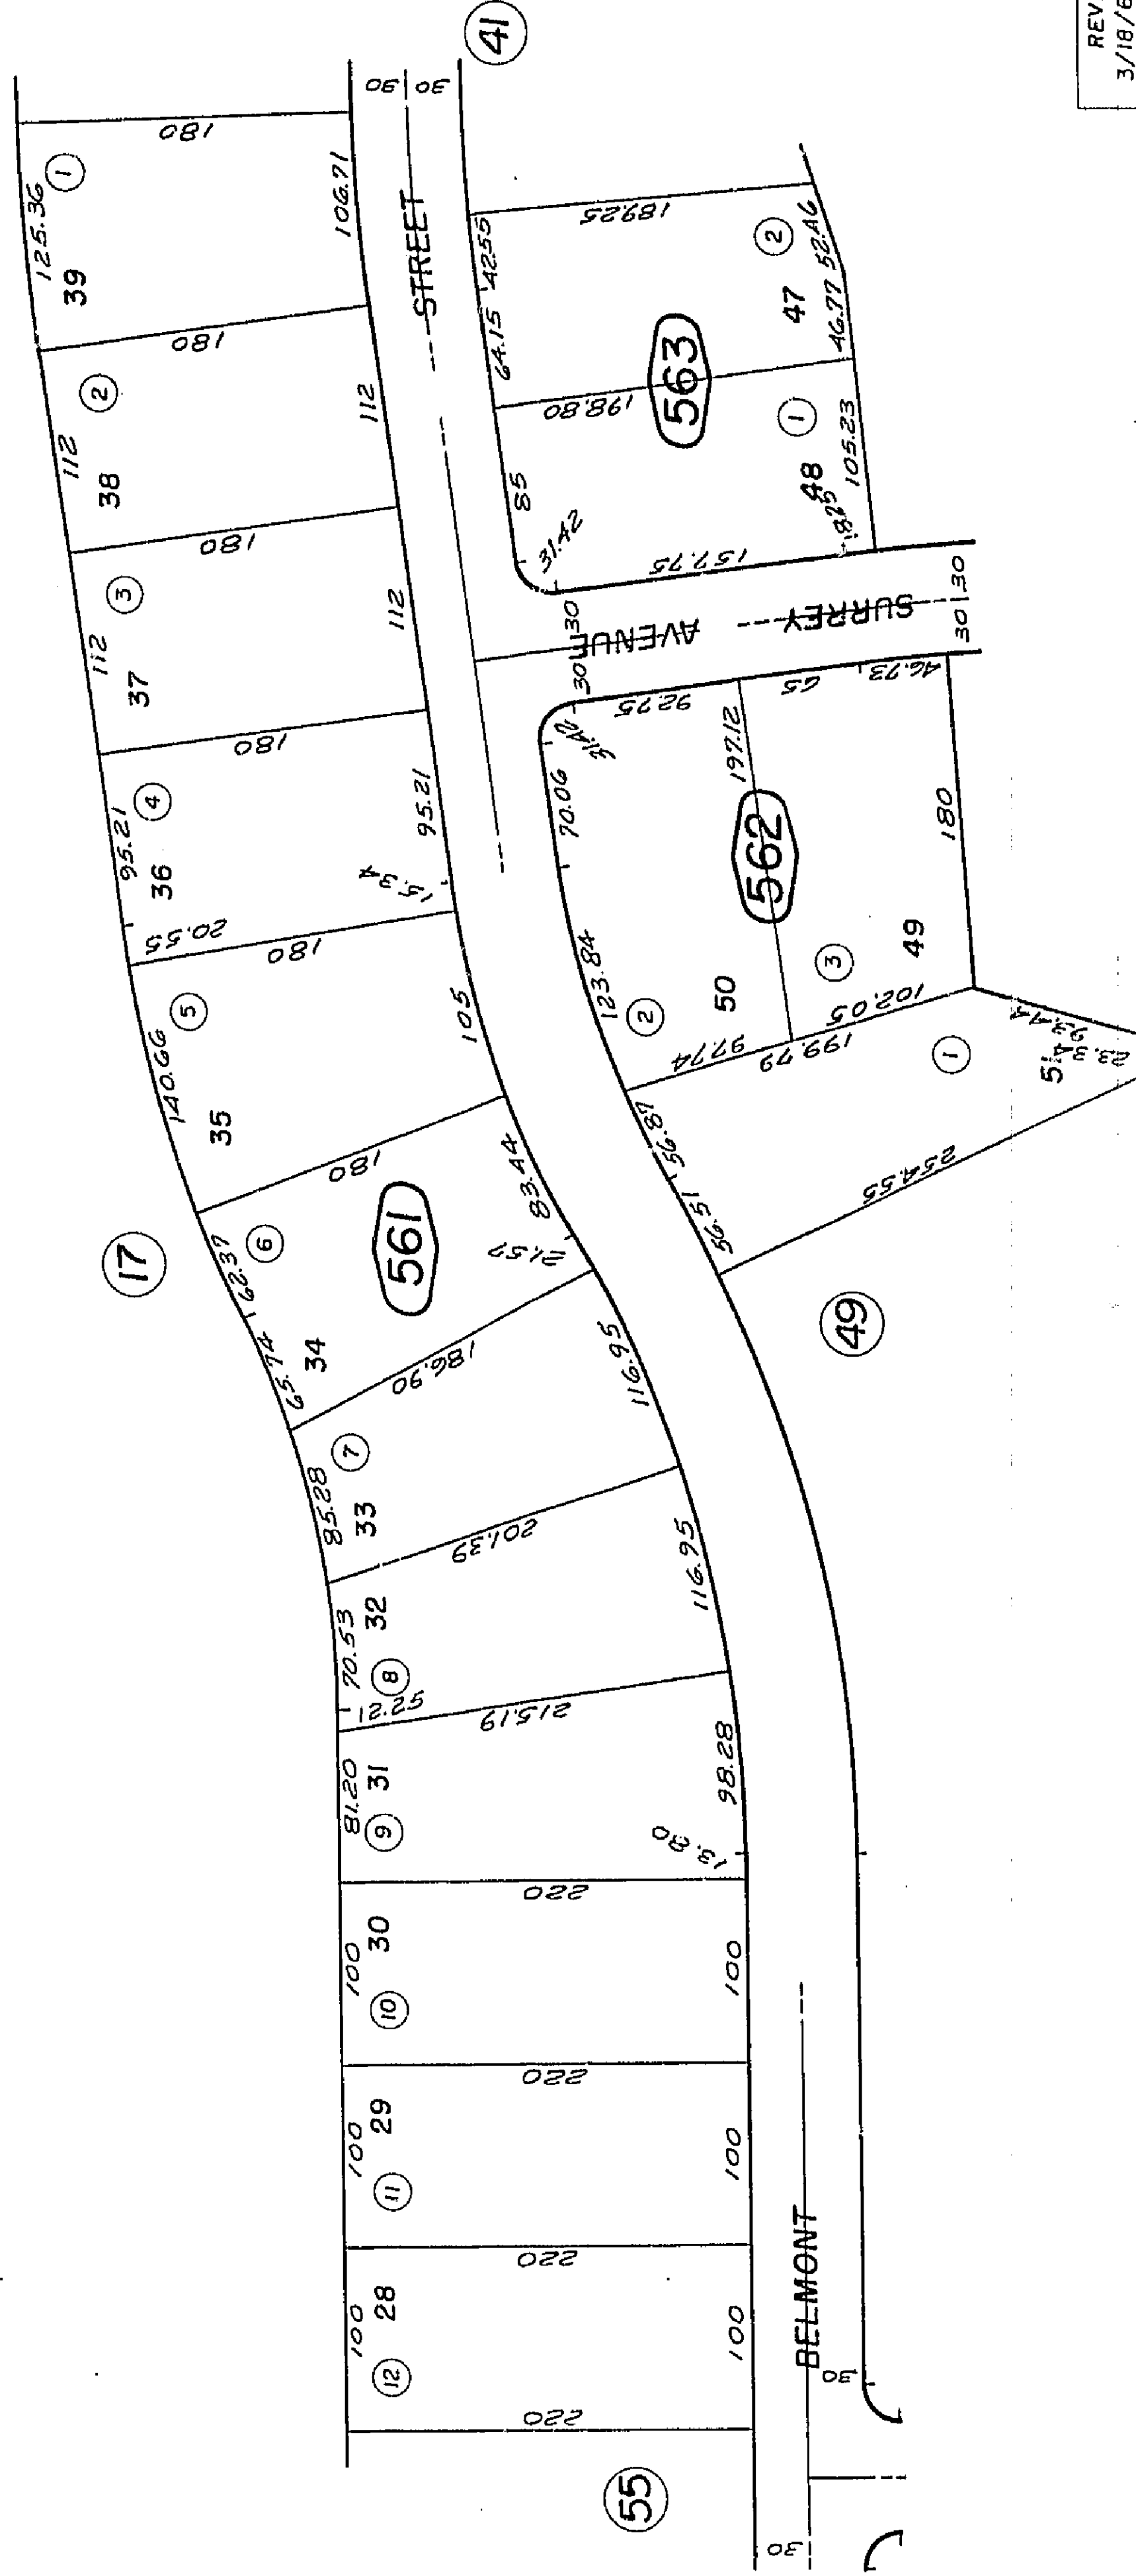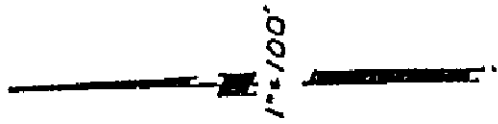


Assessor's Map
Book 598, Page 56
San Bernardino County

REVISED
3/18/69 BLB

8/1/69
Mar. 1969

THIS MAP SHOULD BE USED FOR REFERENCE PURPOSES ONLY. NO LIABILITY IS ASSUMED FOR THE ACCURACY OF THE DATA SHOWN. PARCELS MAY NOT COMPLY WITH LOCAL SUBDIVISION ORDINANCES.

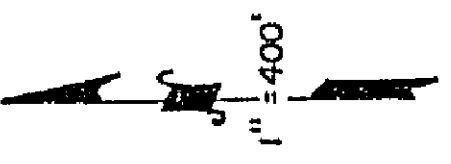




SEC 7
TIN R. 6E.
(640.60 AC)

REVISÉD

Assessor's Map
Book 598 Page 57
San Bernardino County

April 1984

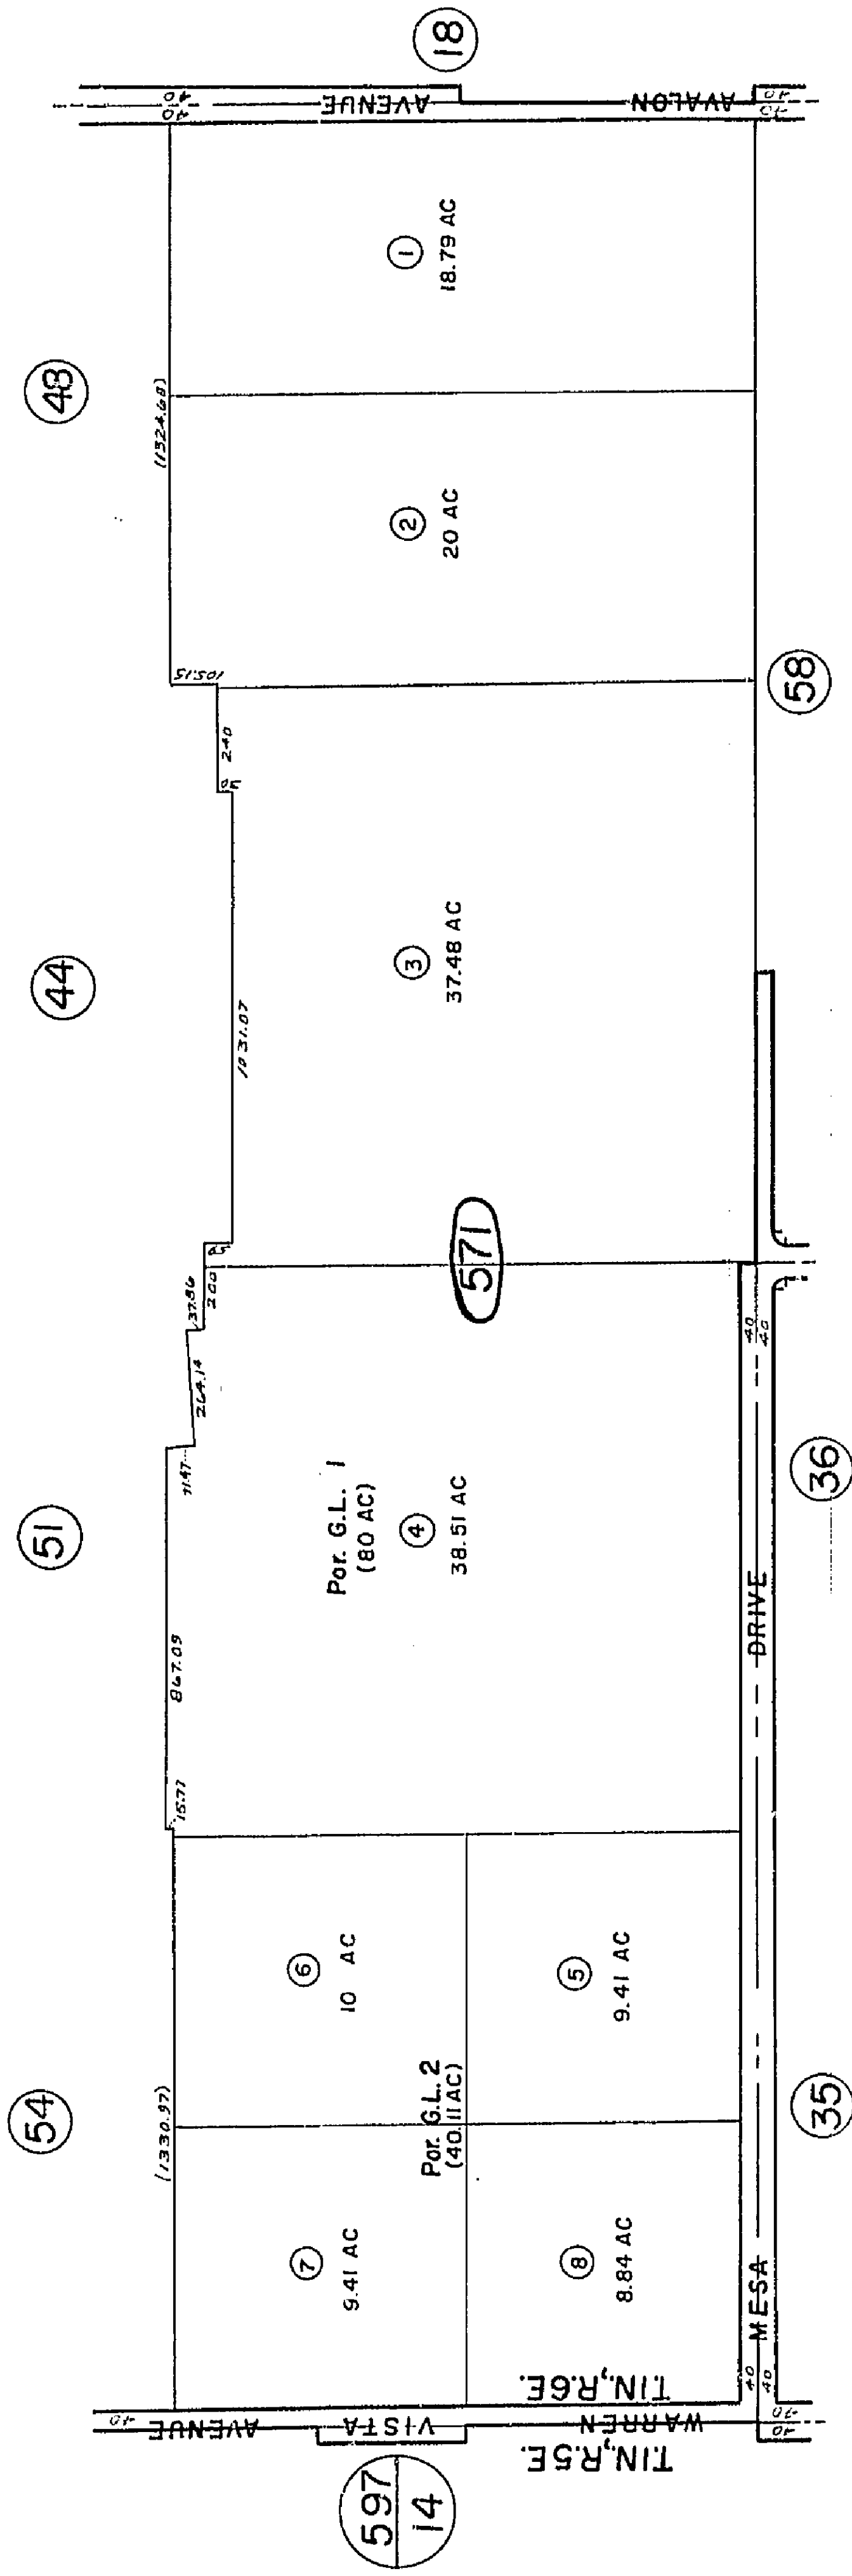

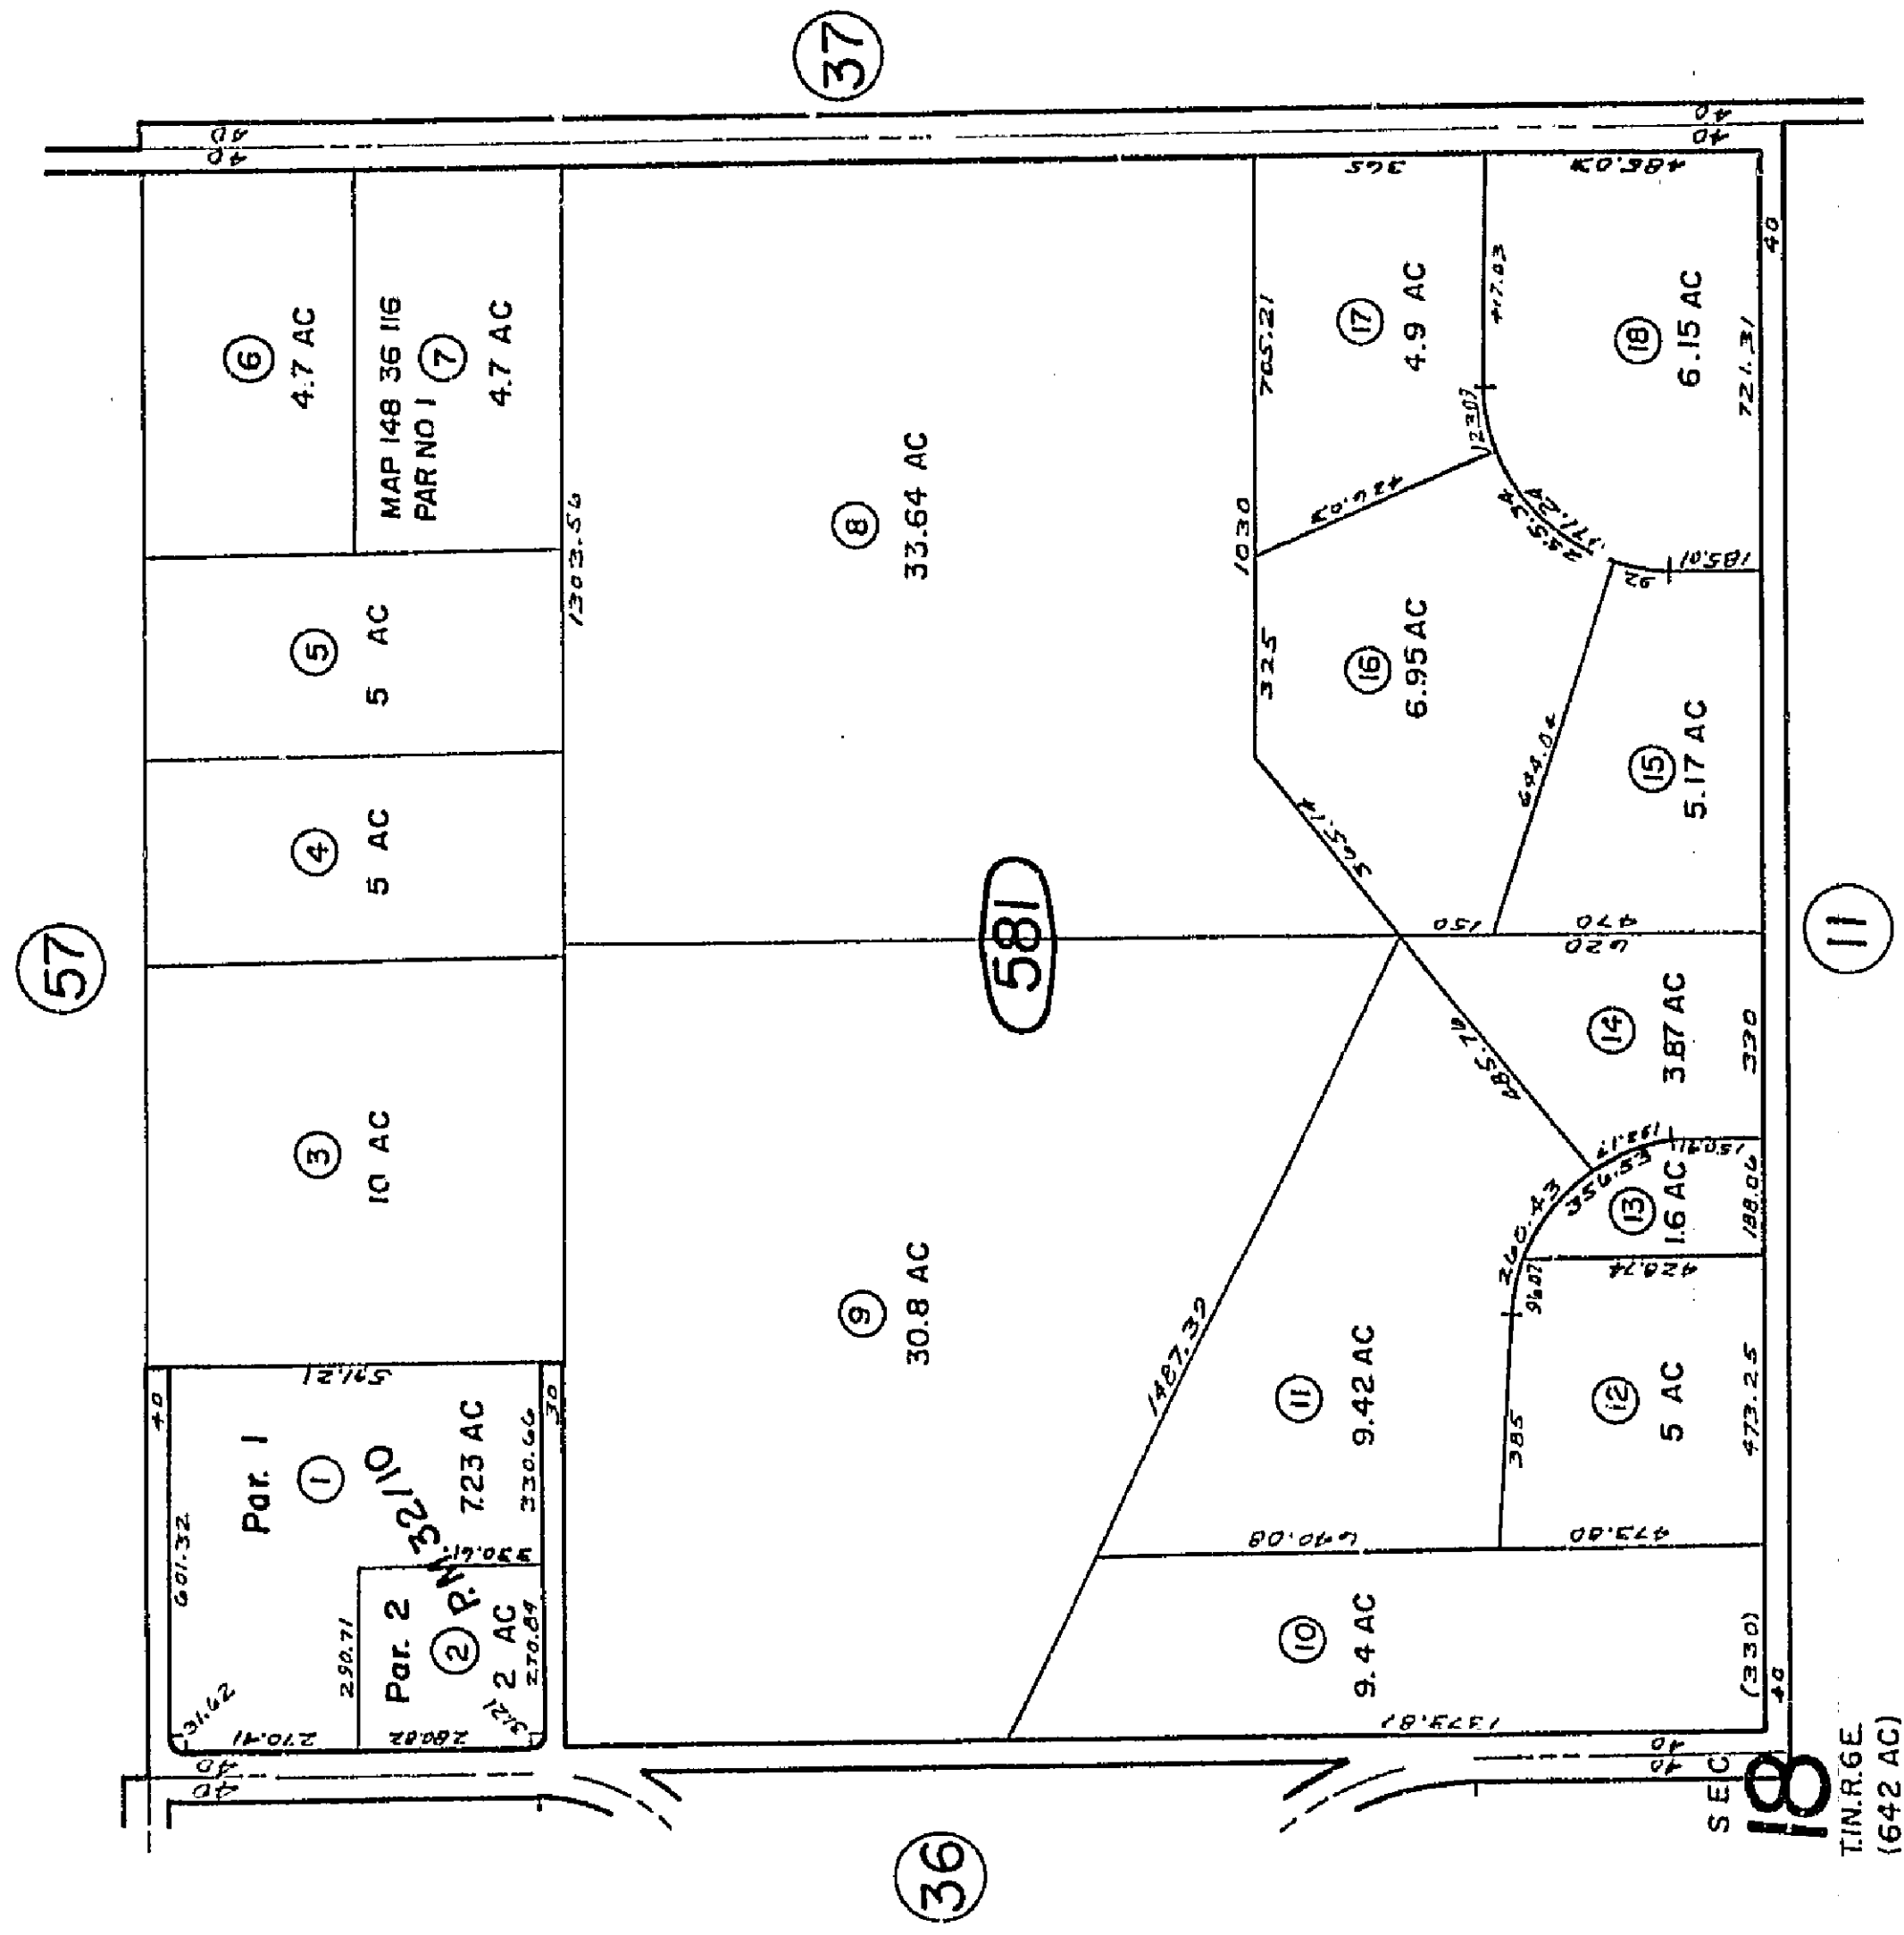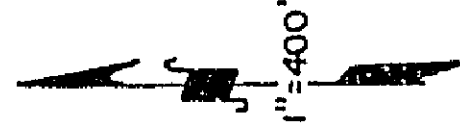


REVIS E D

Assessor's Map
Book 598 Page 58
San Bernardino County

Parcel Map No. 3562, P.M. 32/10


APRIL 1984

1" = 100'

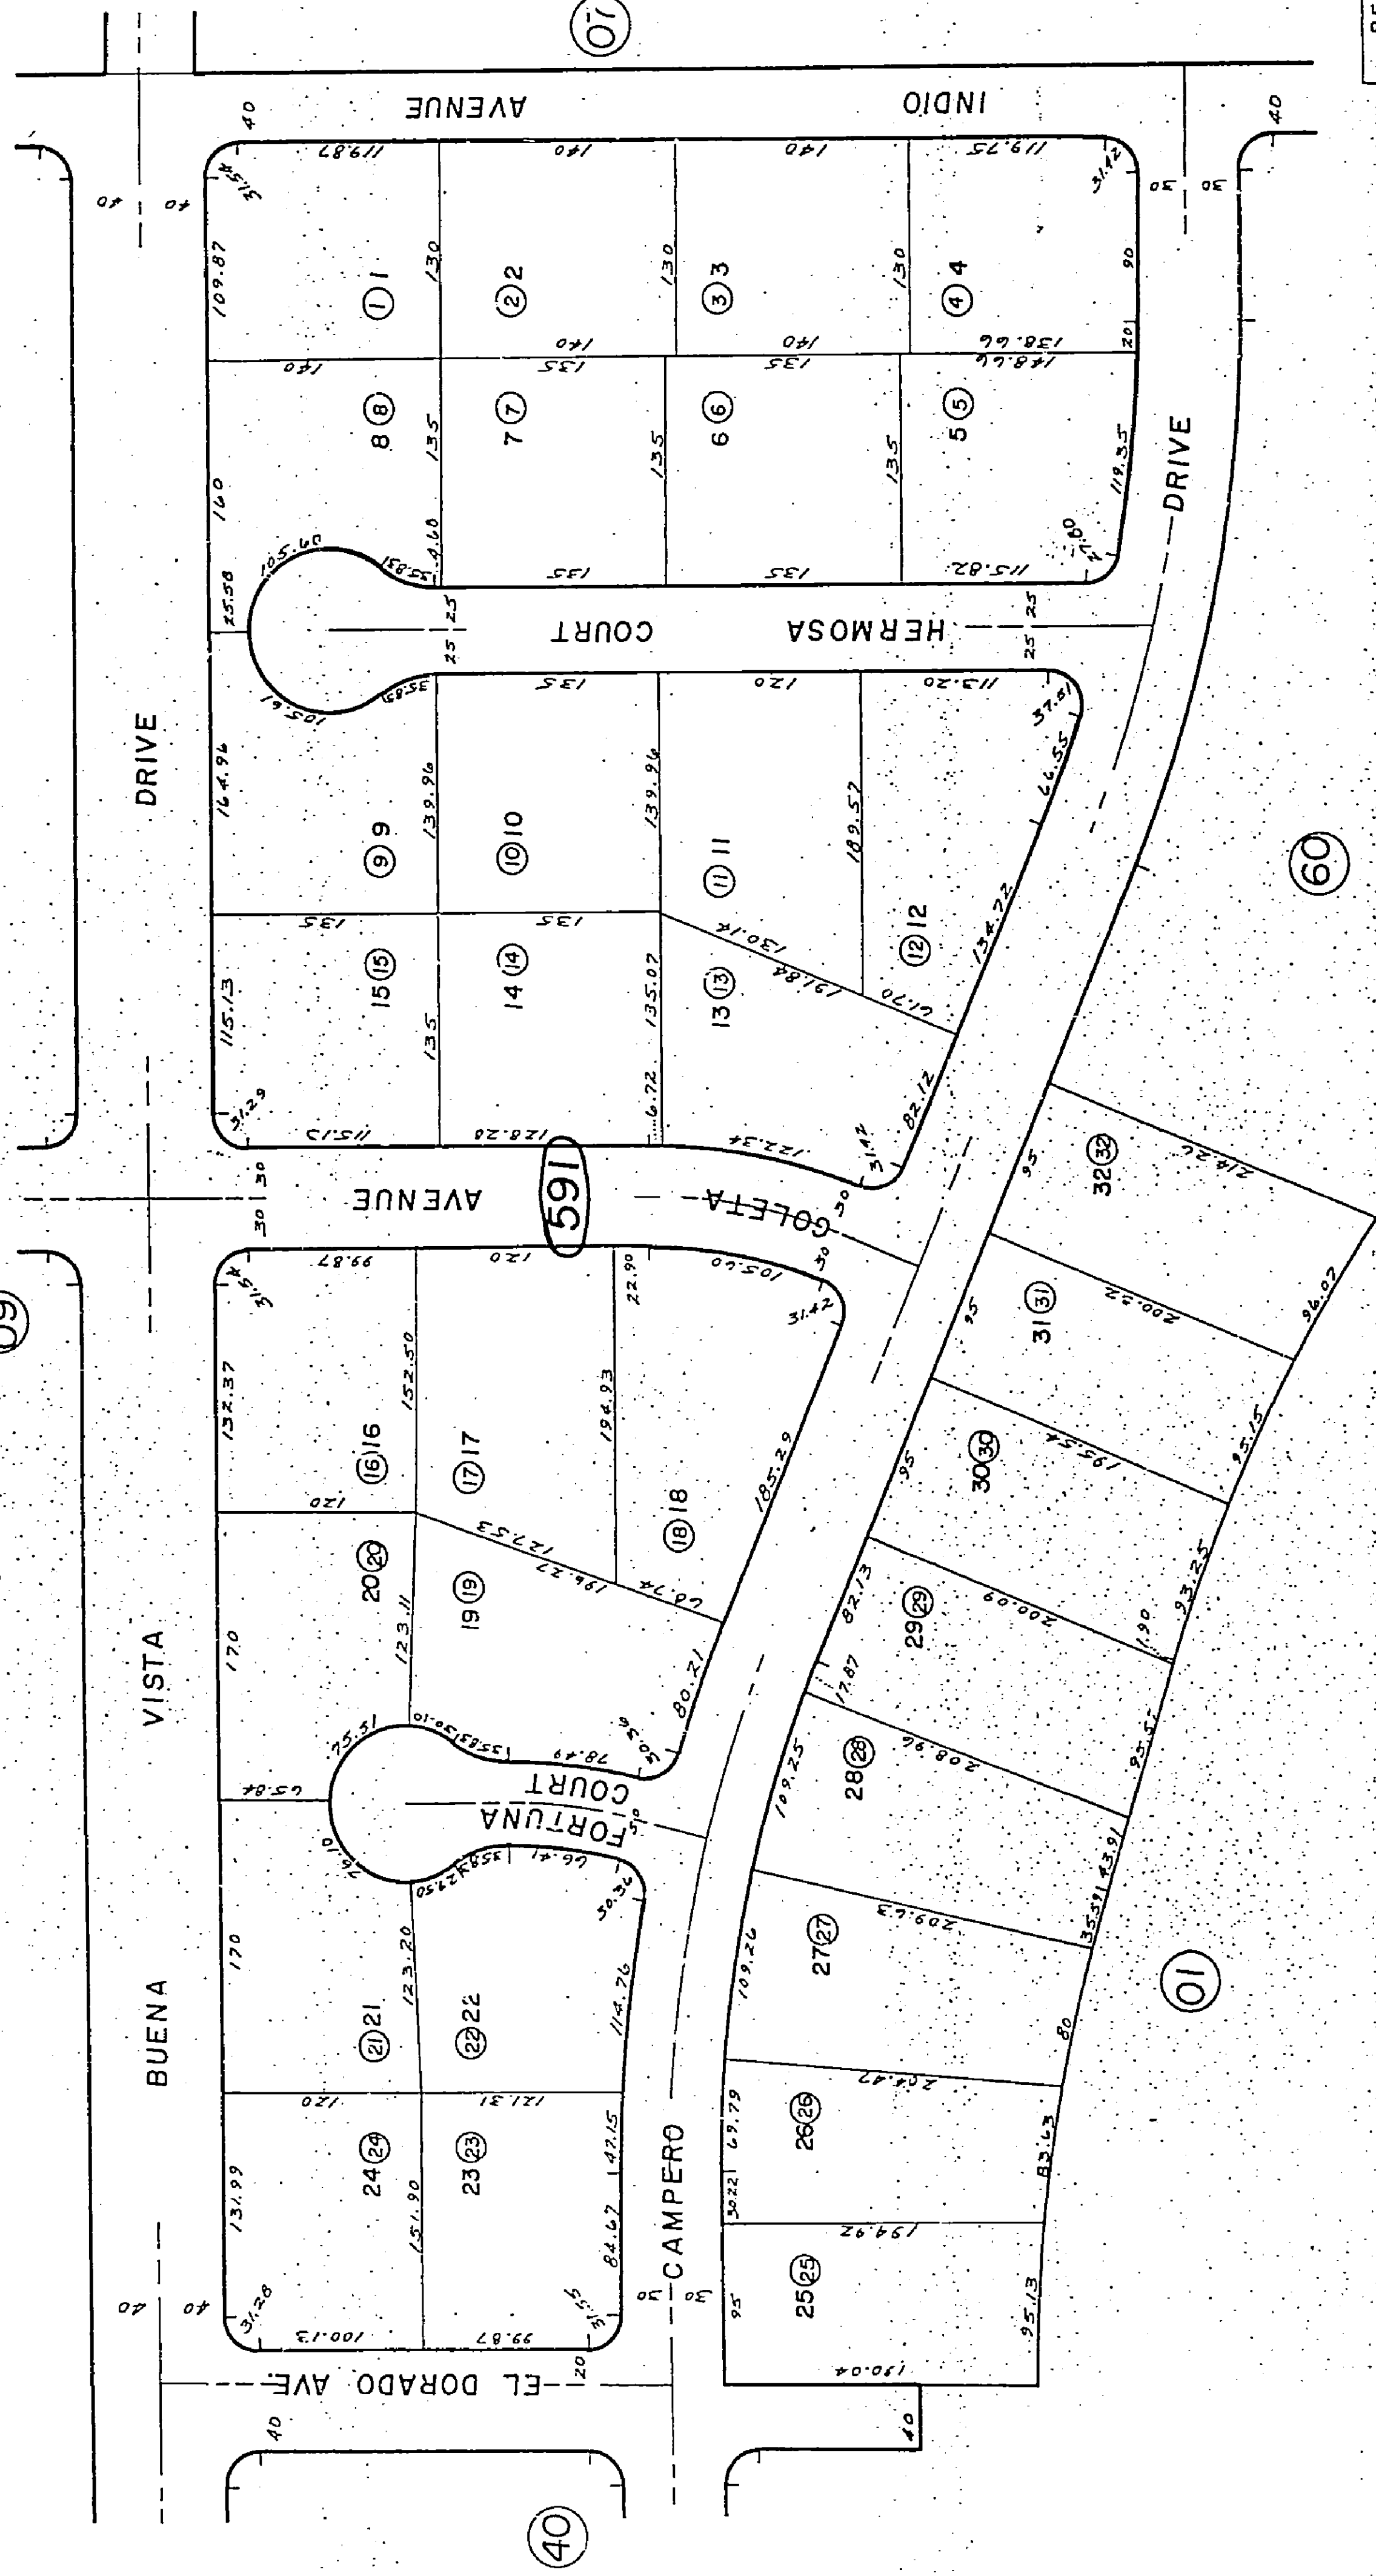

NOVEMBER 1984

THIS MAP SHOULD BE USED FOR REFERENCE PURPOSES ONLY. NO LIABILITY IS ASSUMED FOR THE ACCURACY OF THE DATA SHOWN. PARCELS MAY NOT COMPLY WITH LOCAL SUBDIVISION REGULANCES.

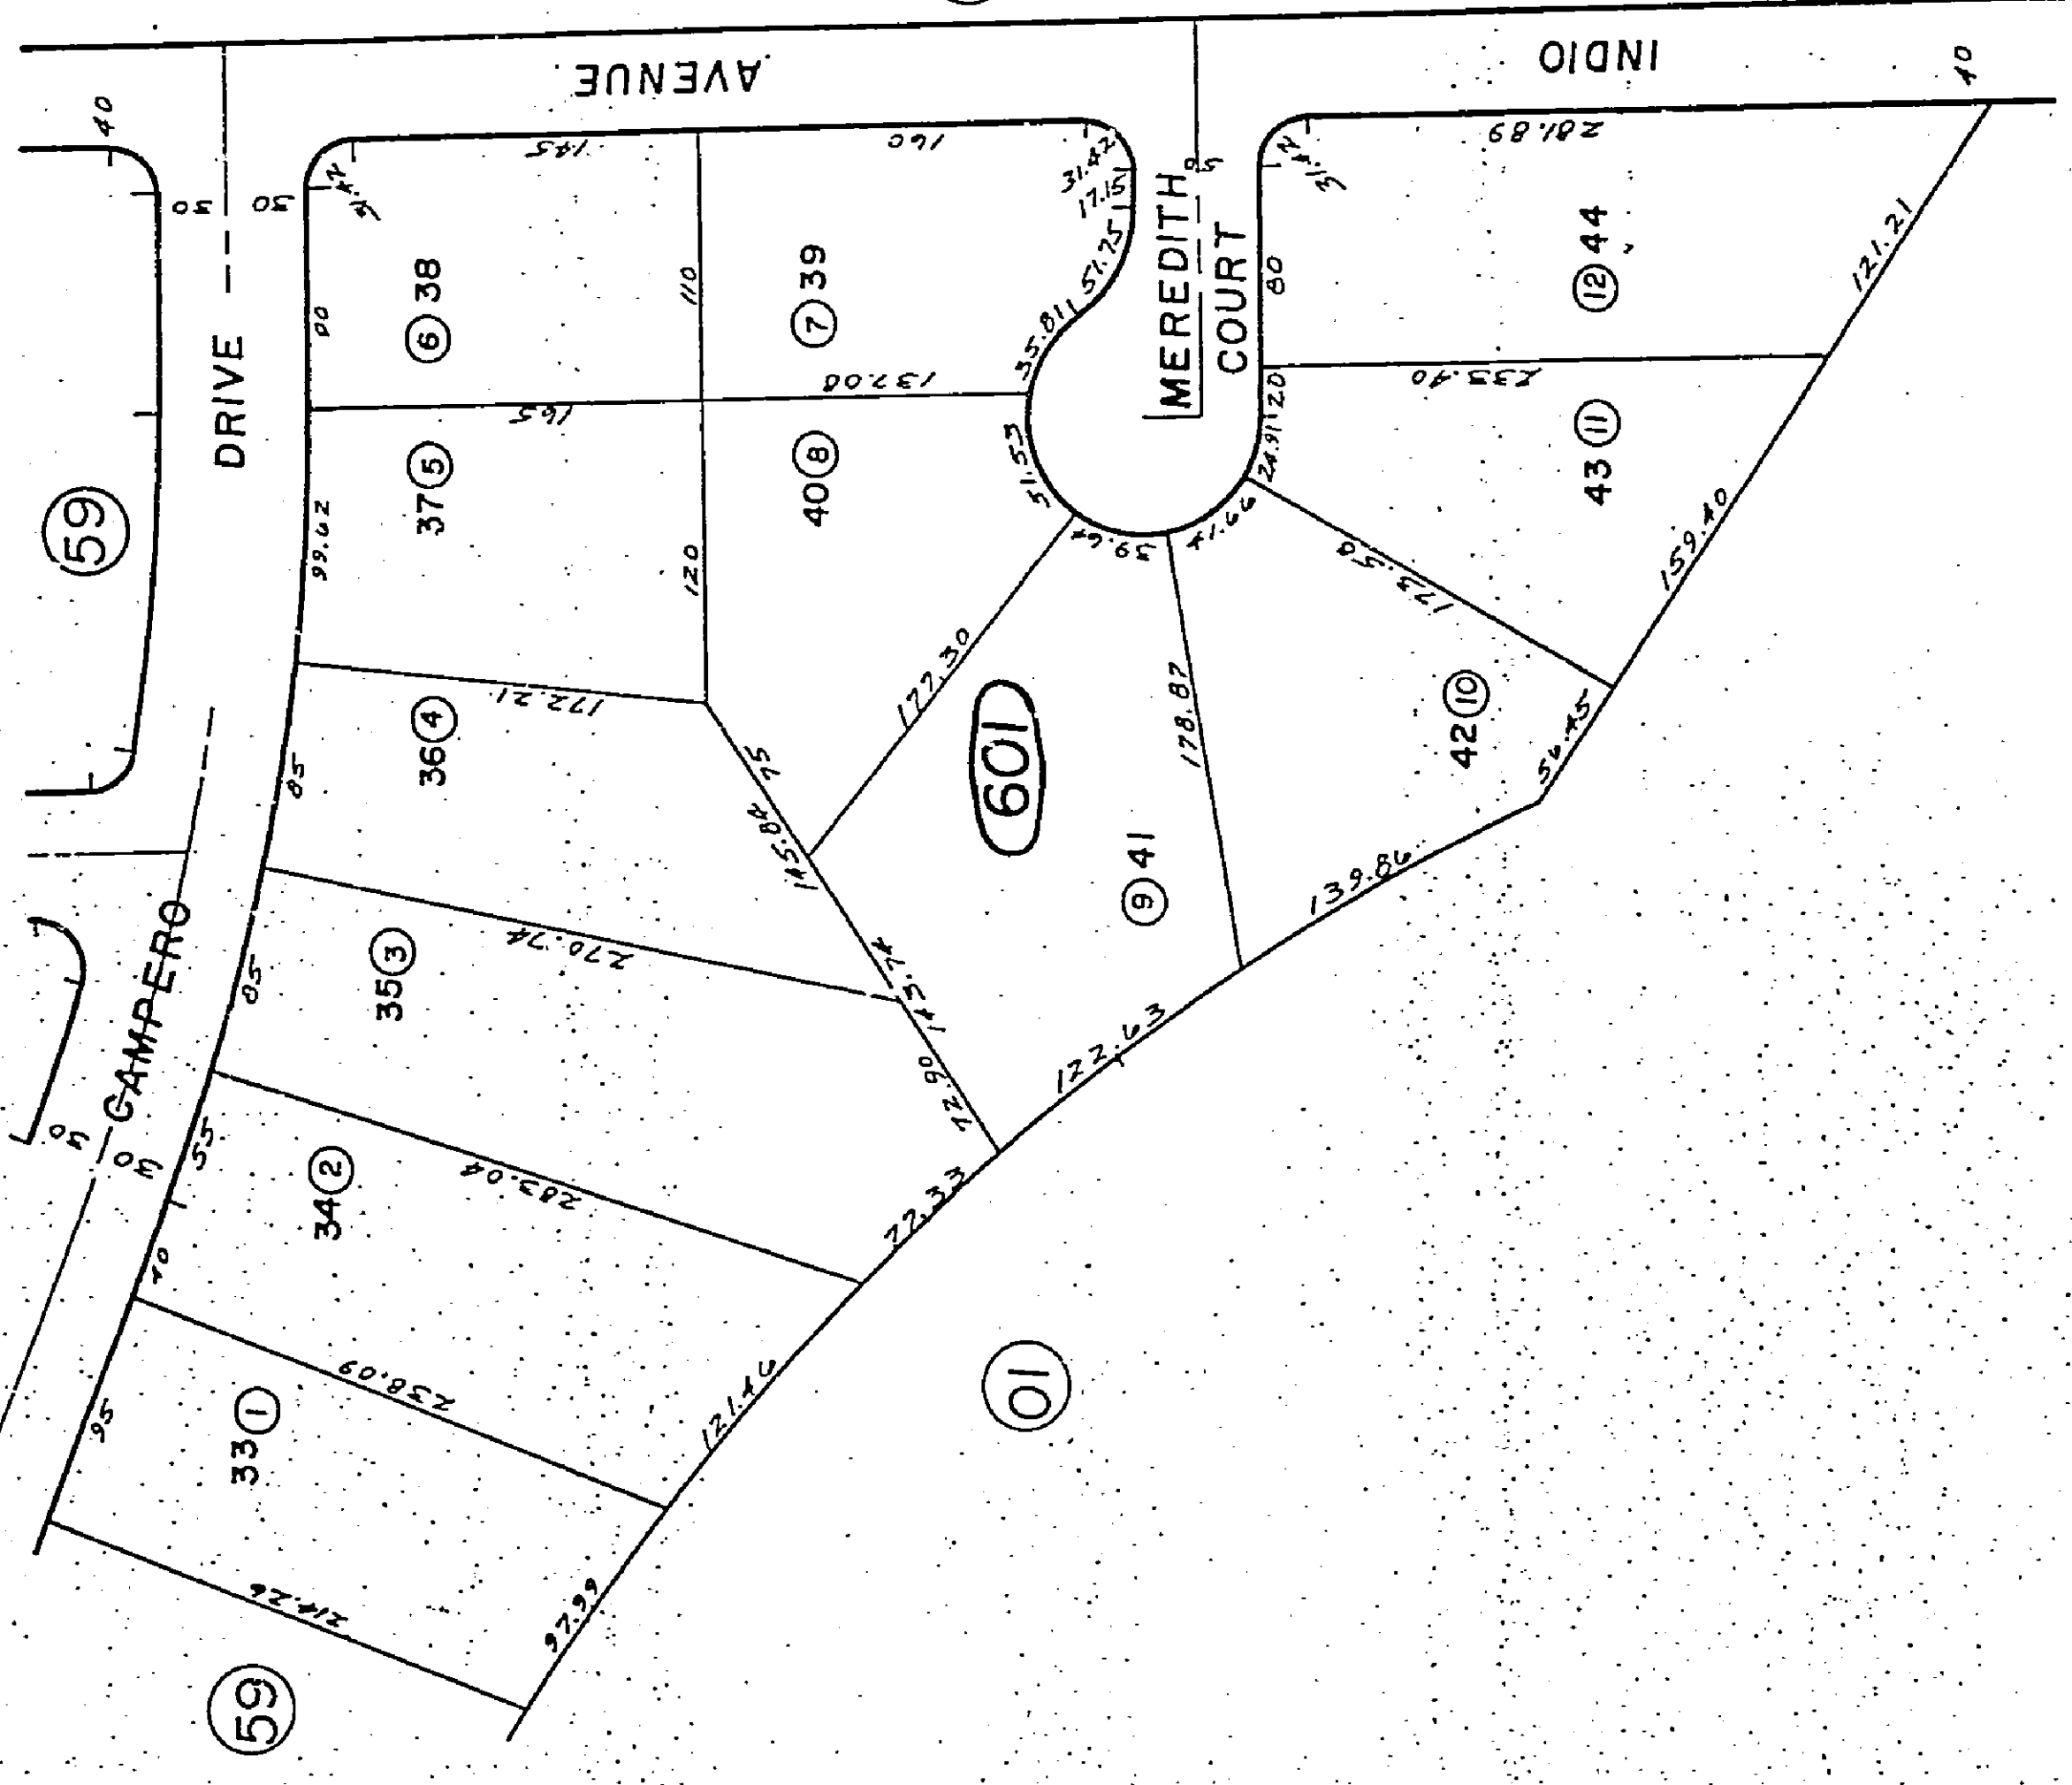

REVISED
4/21/92 G.
6/28/94 RM

Assessor's Map
Book 598 Page 60
San Bernardino County

Por. NW 1/4 Sec. 20,
T.1N., R.6E.

NOVEMBER 1984