

N 1/2 NW 1/4 8 NE 1/4 Sec 22 T19R6S B B 8 M. COMPLY WITH LOCAL SUBMISSION OR BUILDING ORDINANCES.

THIS MAP SHOULD BE USED FOR REFERENCE PURPOSES ONLY. NO LIABILITY IS ASSUMED FOR THE ACCURACY OF THE DATA SHOWN. PARCELS MAY NOT

$$\frac{600}{05}$$

602/31

30

SEC. 22 (640AC)

REVISED
10/6/66
11-20-67
12-10-69 E.B.
3/27/72 BLB

Assessor's Map
Book 60I, Page 3I
San Bernardino County

**Note— Assessor's Blk. & Lot
Numbers Shown in Circles**

August 1960






Town of Yucca Valley 601-32
Tax Rate: Area
23000

THIS MAP SHOULD BE USED FOR REFERENCE PURPOSES ONLY. NO LIABILITY
IS ASSUMED FOR THE ACCURACY OF THE DATA SHOWN. PARCELS MAY NOT
COMPLY WITH LOCAL SUBDIVISION OR BUILDING ORDINANCES.

Por. Tract No. 6124

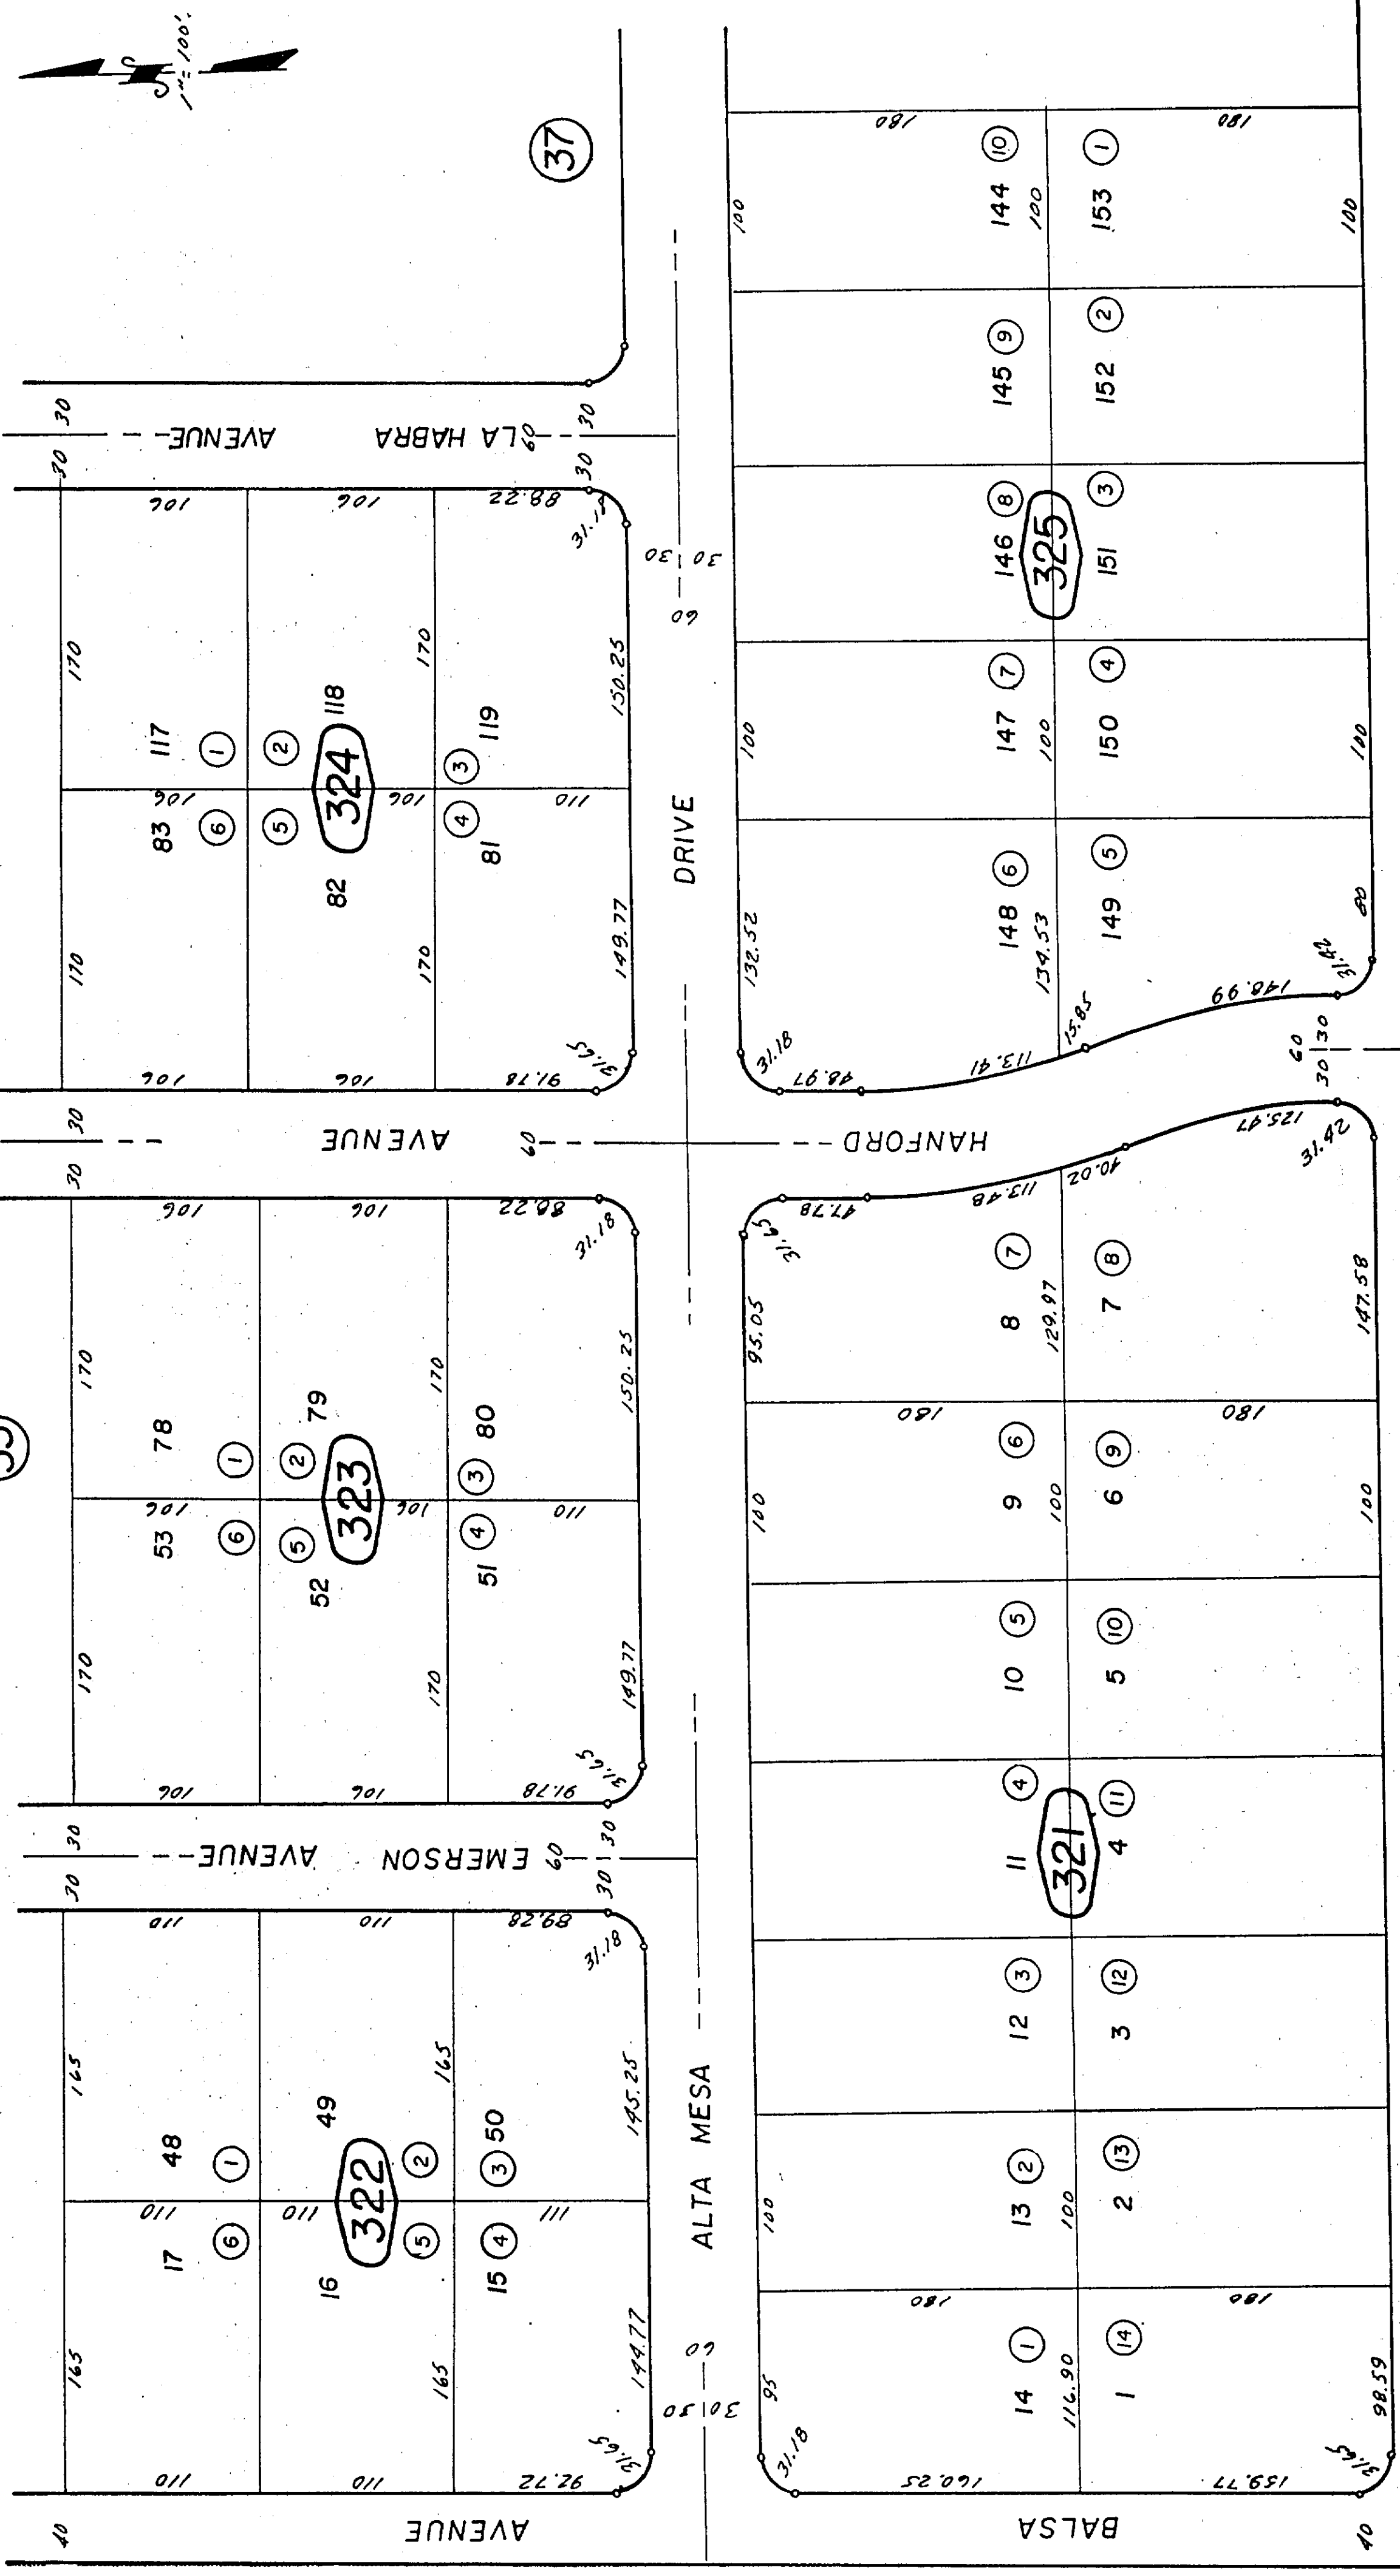

REVISED
4/22/92 AGS
6/13/94 RR

9 1994

LA HABRA AVE.

TRAIL


YUCCA

EMERSON AVE.

588
31

S. 1/4 COR. SEC. 31
T. 1N., R. 6E., S. B. & M.

11/18 1970

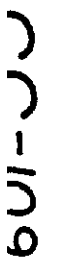

Por. Tract No. 6124

34

COMPLY WITH LOCAL SUBDIVISION AND BUILDING ORDINANCES.

THIS MAP SHOULD BE USED FOR REFERENCE PURPOSES ONLY. NO LIABILITY IS ASSUMED FOR THE ACCURACY OF THE DATA SHOWN. PARCELS MAY NOT

Tax Rate: Area
23000

MAY 9 1994

REVISED
4/22/92AGS
6/13/94 RR


Assessor's Map
Book 601, Page 33
San Bernardino County

32

Aug 1970


⑤

SEC 31 (644 AC) TIN, R6 E.S.B. 88

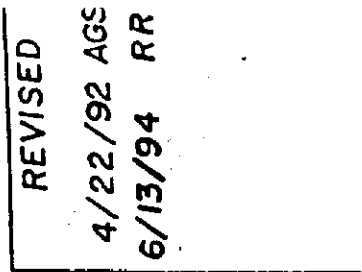


30-430
MAY 9 1994
Assessor's Map
Book 601, Page 34
San Bernardino County

AUG, 1969

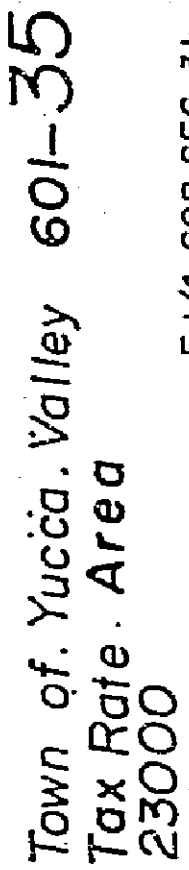

THIS MAP SHOULD BE USED FOR REFERENCE PURPOSES ONLY. NO LIABILITY IS ASSUMED FOR THE ACCURACY OF THE DATA SHOWN. PARCELS MAY NOT COMPLY WITH LOCAL SUBDIVISION OR BUILDING ORDINANCES.

E.1/4 COR. SEC. 31 -
T.1N. R.6E., S.B.B. & M.

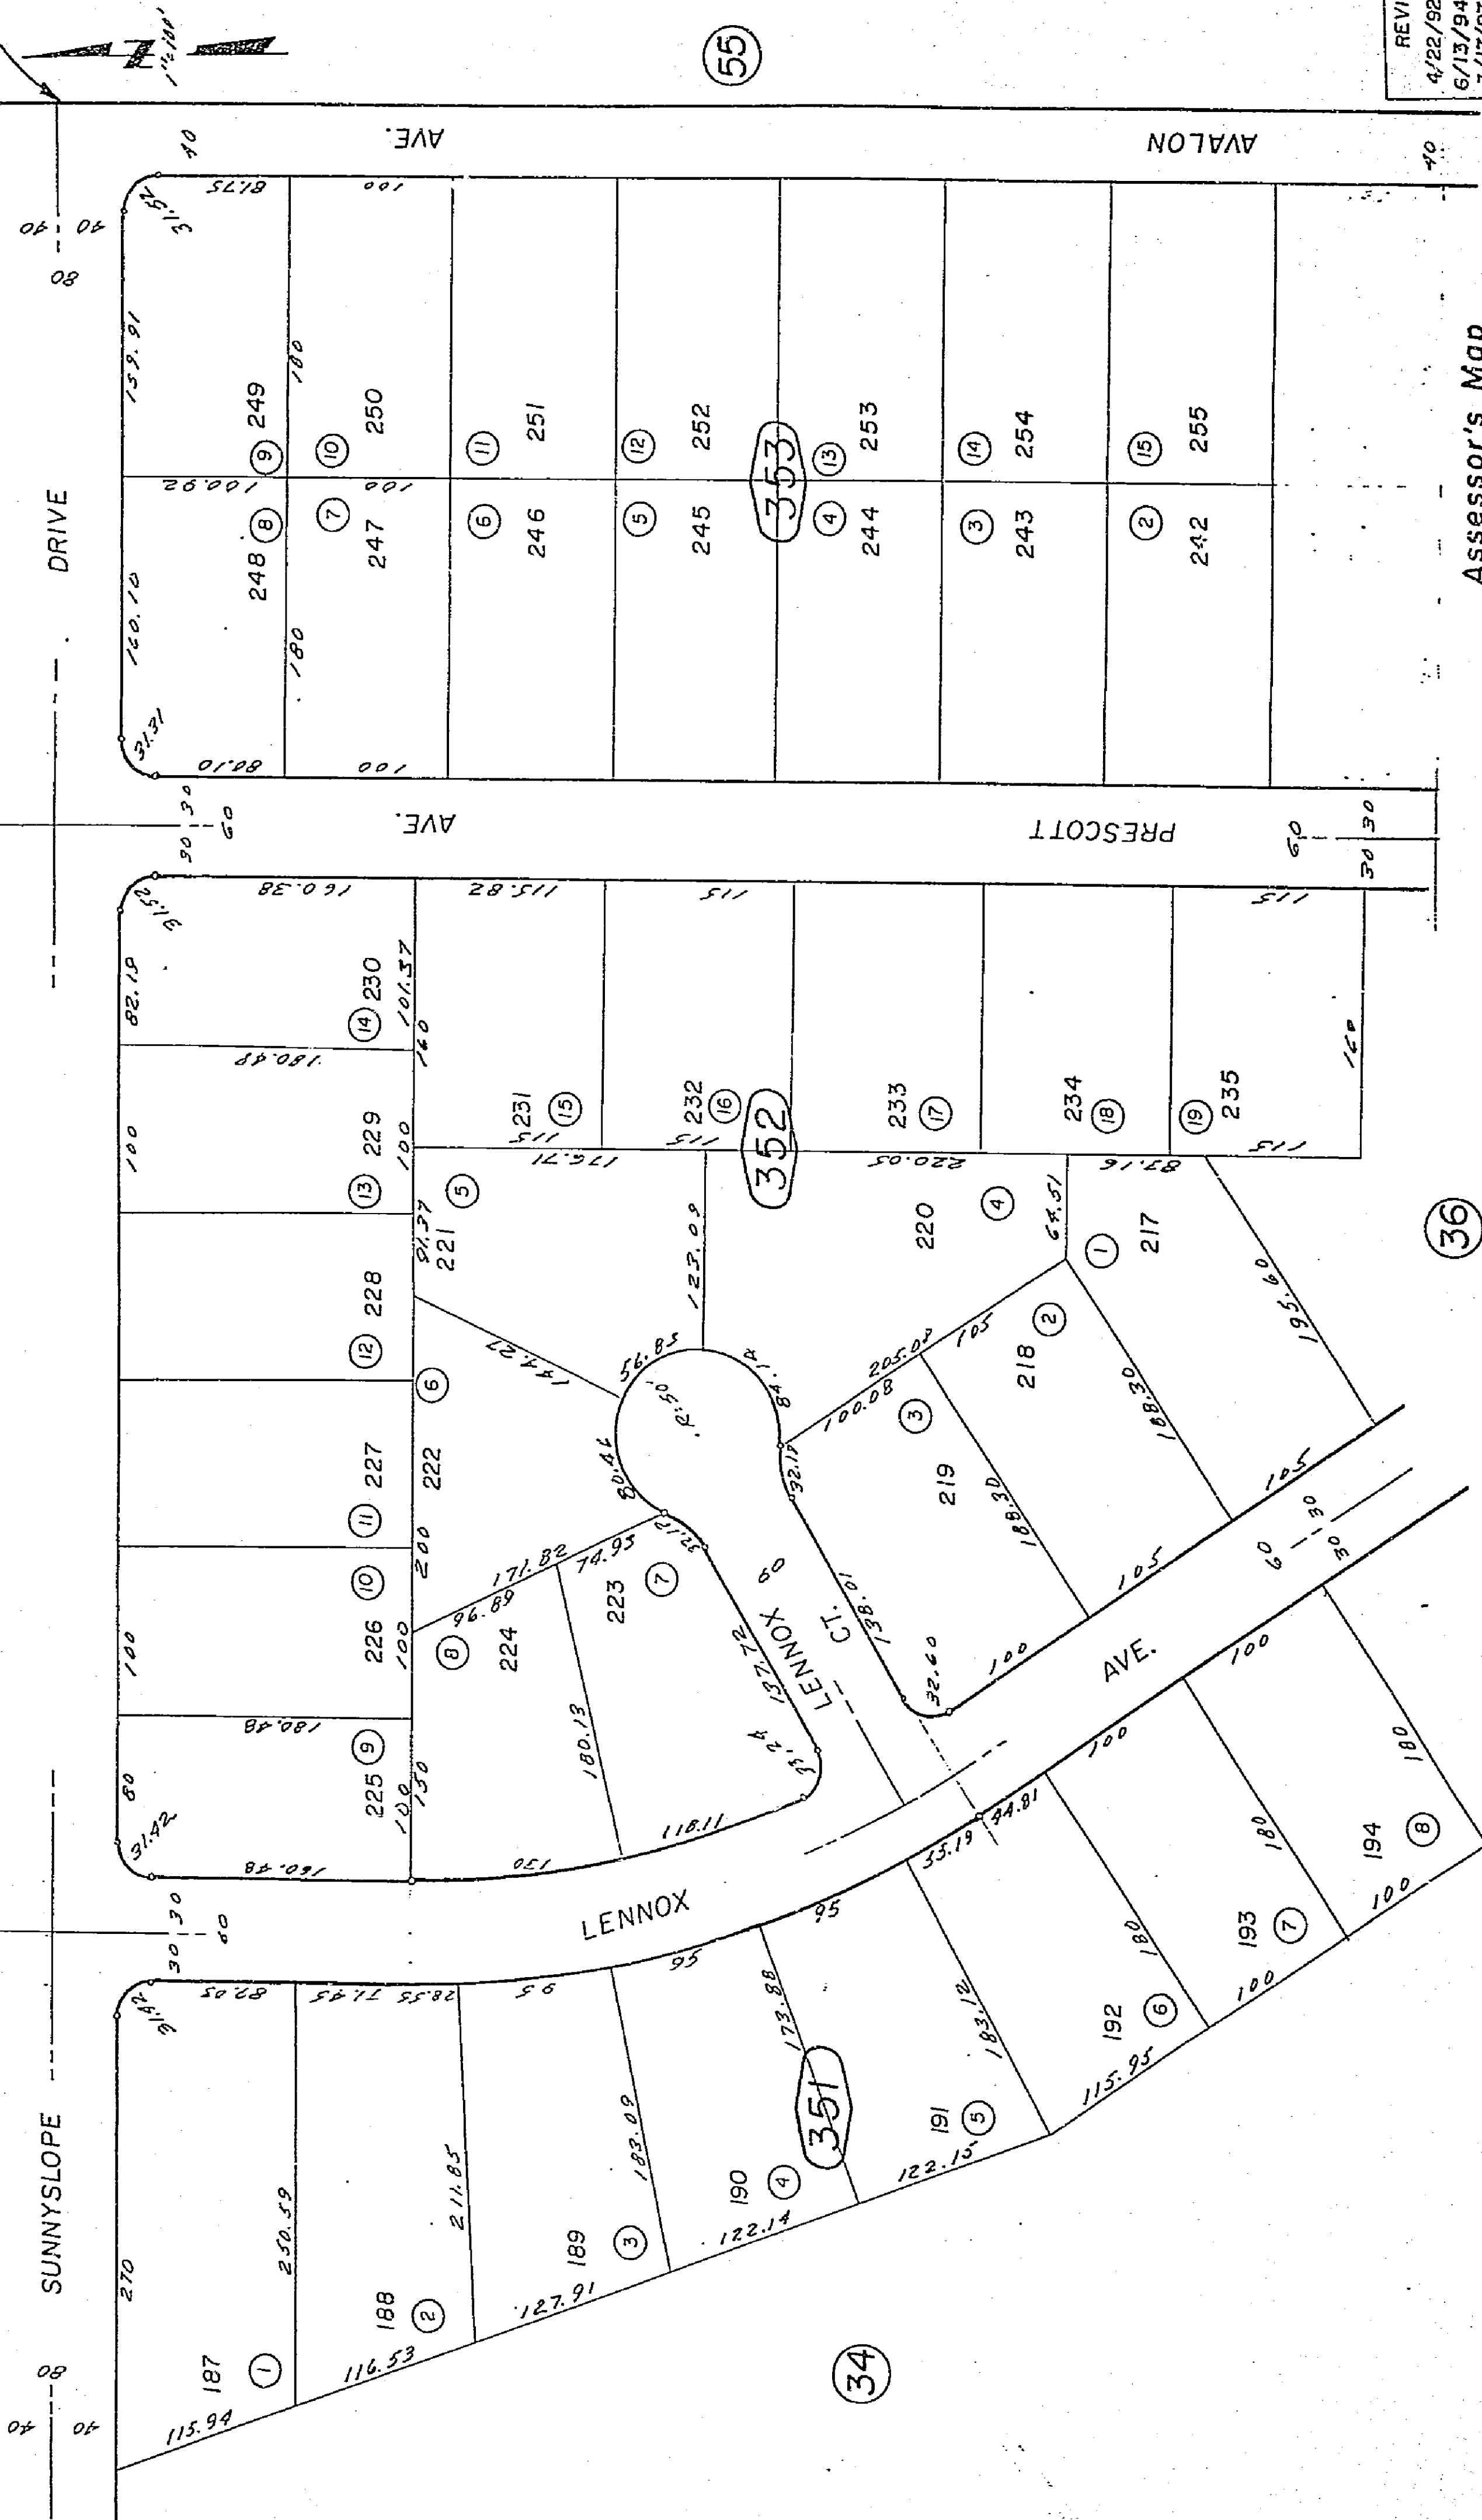

REVISED
4/22/92 AGS
6/13/94 RR
3/17/97 AGS

Assessor's Map
Book 60I, Page 35
San Bernardino County


APR 07 1997

1.0/ma
AUG 1970

THIS MAP SHOULD BE USED FOR REFERENCE PURPOSES ONLY. NO LIABILITY IS ASSUMED FOR THE ACCURACY OF THE INFORMATION SHOWN. PARCELS MAY NOT COMPLY WITH LOCAL SUBDIVISION OR BUILDING ORDINANCES.

Town of Yucca Valley
Tax Rate Area
23000

601-36

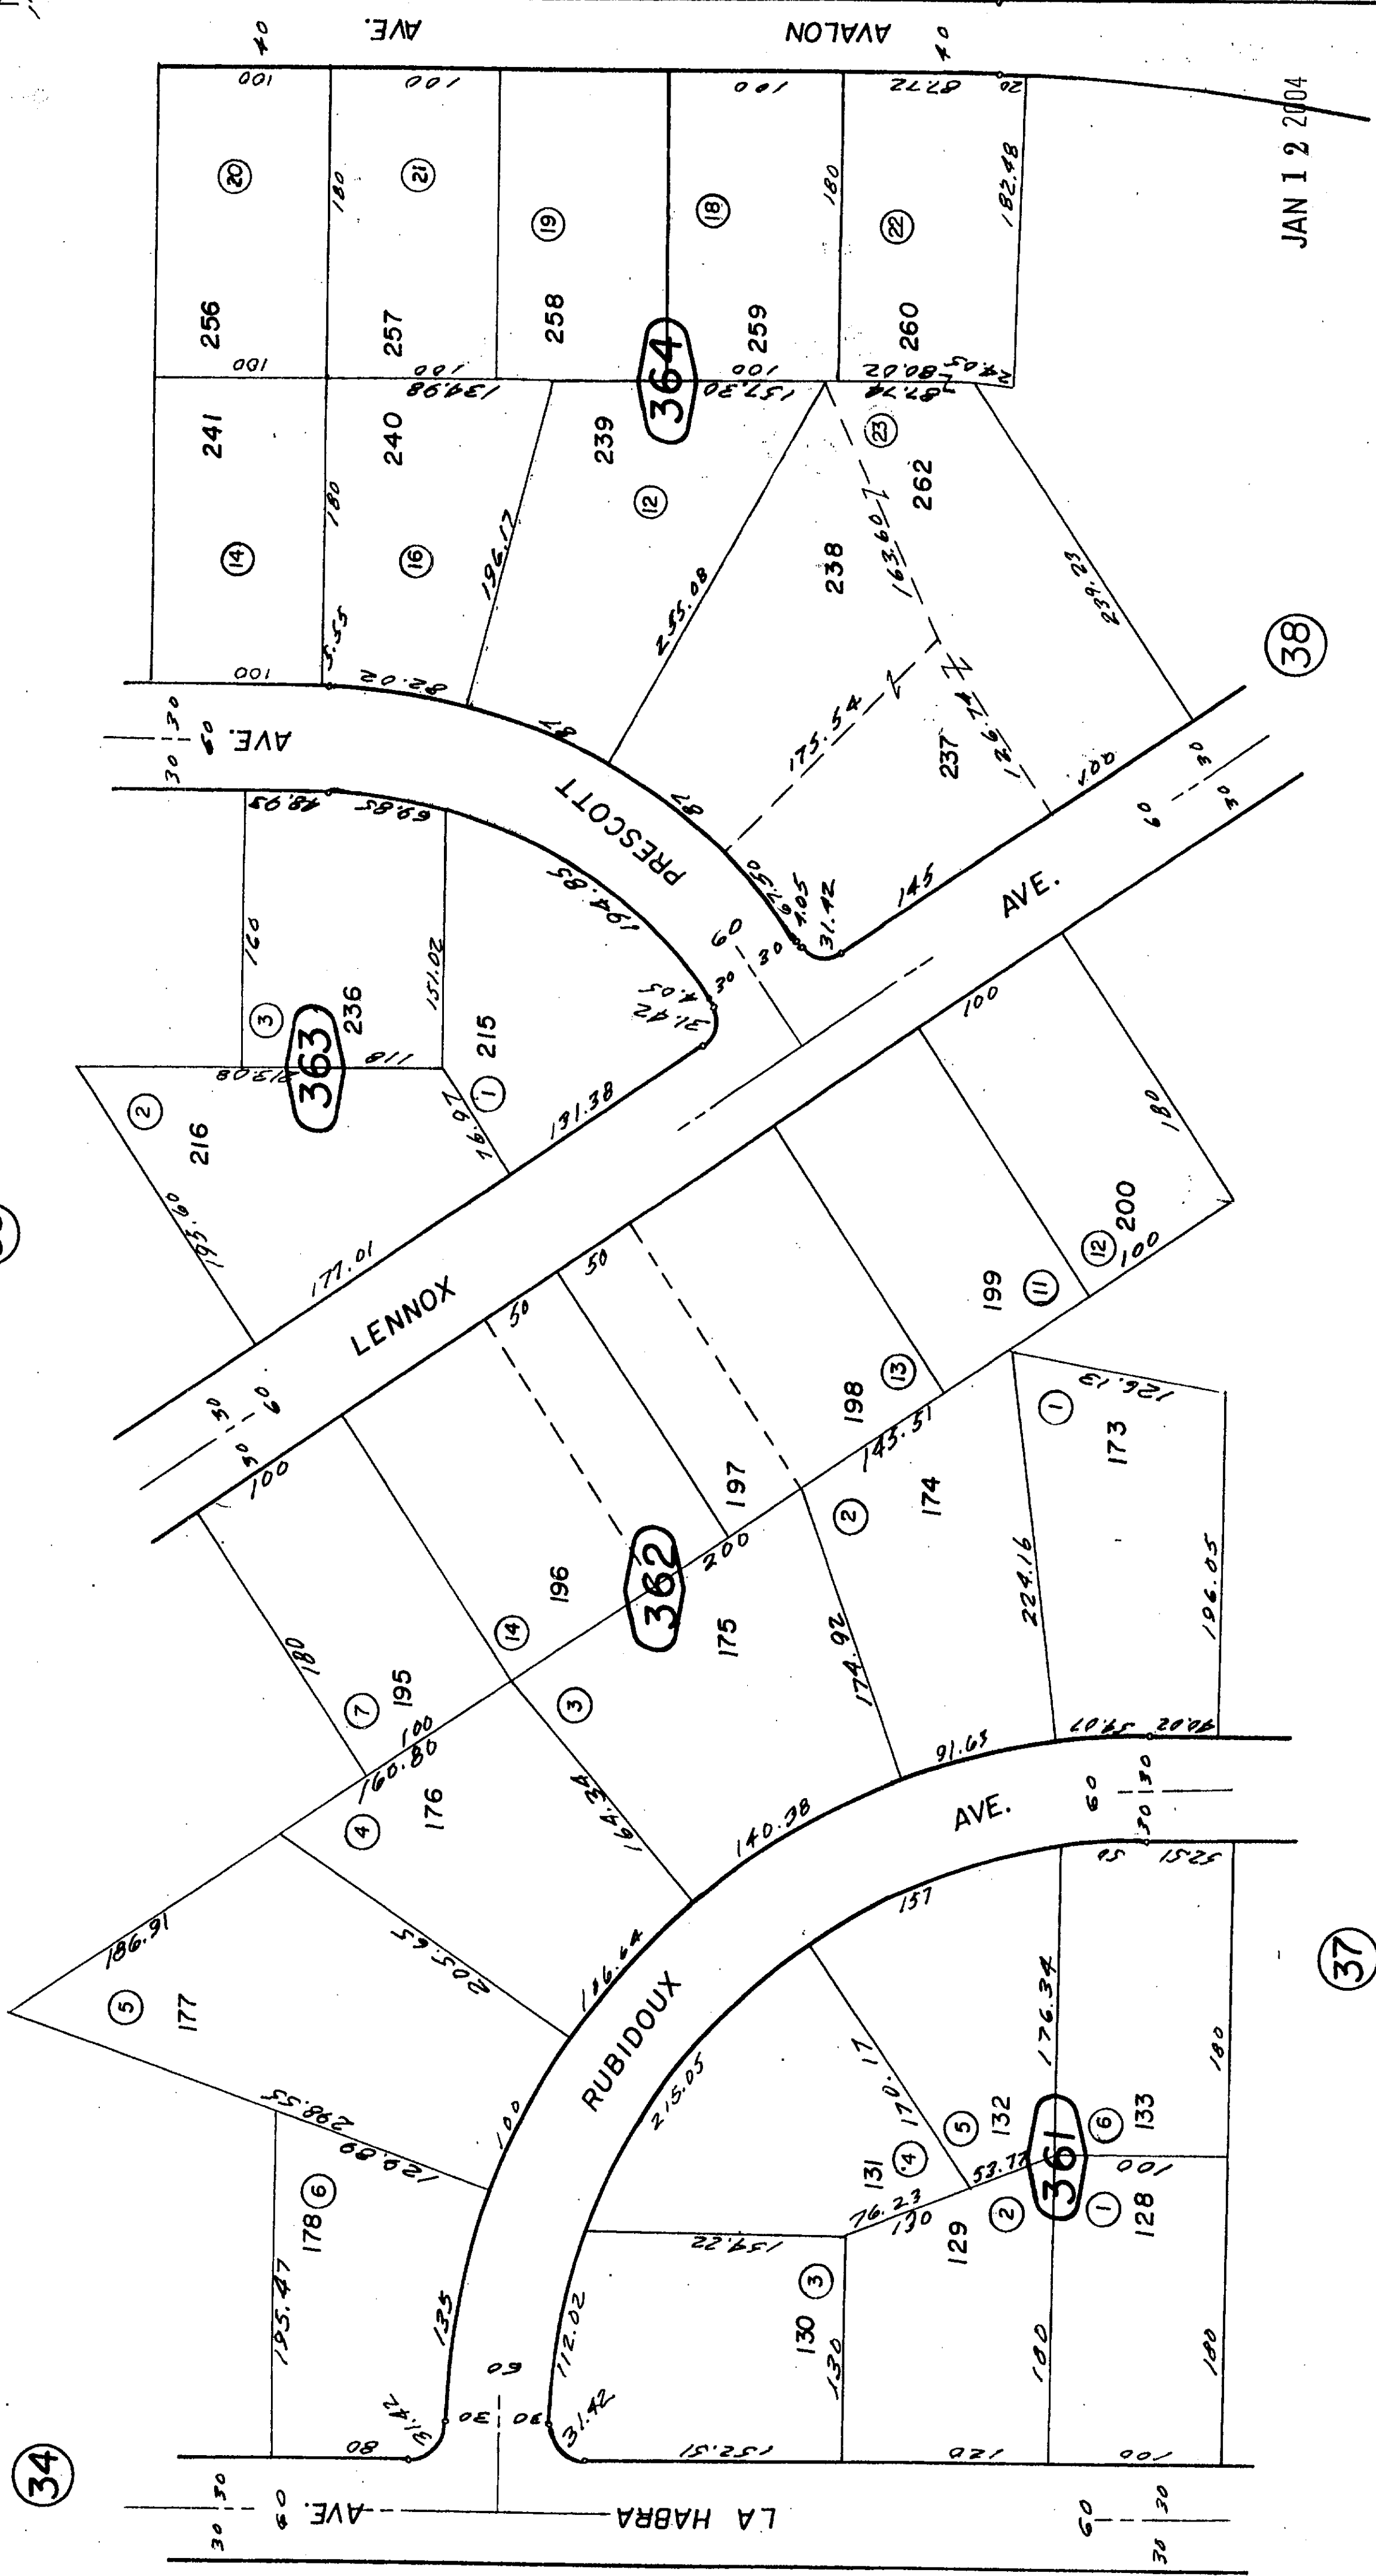

JAN 12 2004

37

33

35

38

55

REVISED
12/10/03 GW
12/11/03 GW
3/17/97 AGS
12/30/98 KD
5/31/01 LH
12/10/03 LH


Assessor's Map
Book 601, Page 36
San Bernardino County

1/16/1970

Town of Yucca Vall 601-37
Tax Rate: Area 23000

THIS MAP SHOULD BE USED FOR REFERENCE PURPOSES ONLY. NO LIABILITY IS ASSUMED FOR THE ACCURACY OF THE DATA SHOWN. PARCELS MAY NOT COMPLY WITH LOCAL SUBDIVISION OR BUILDING ORDINANCES.

Por Tract No. 9124

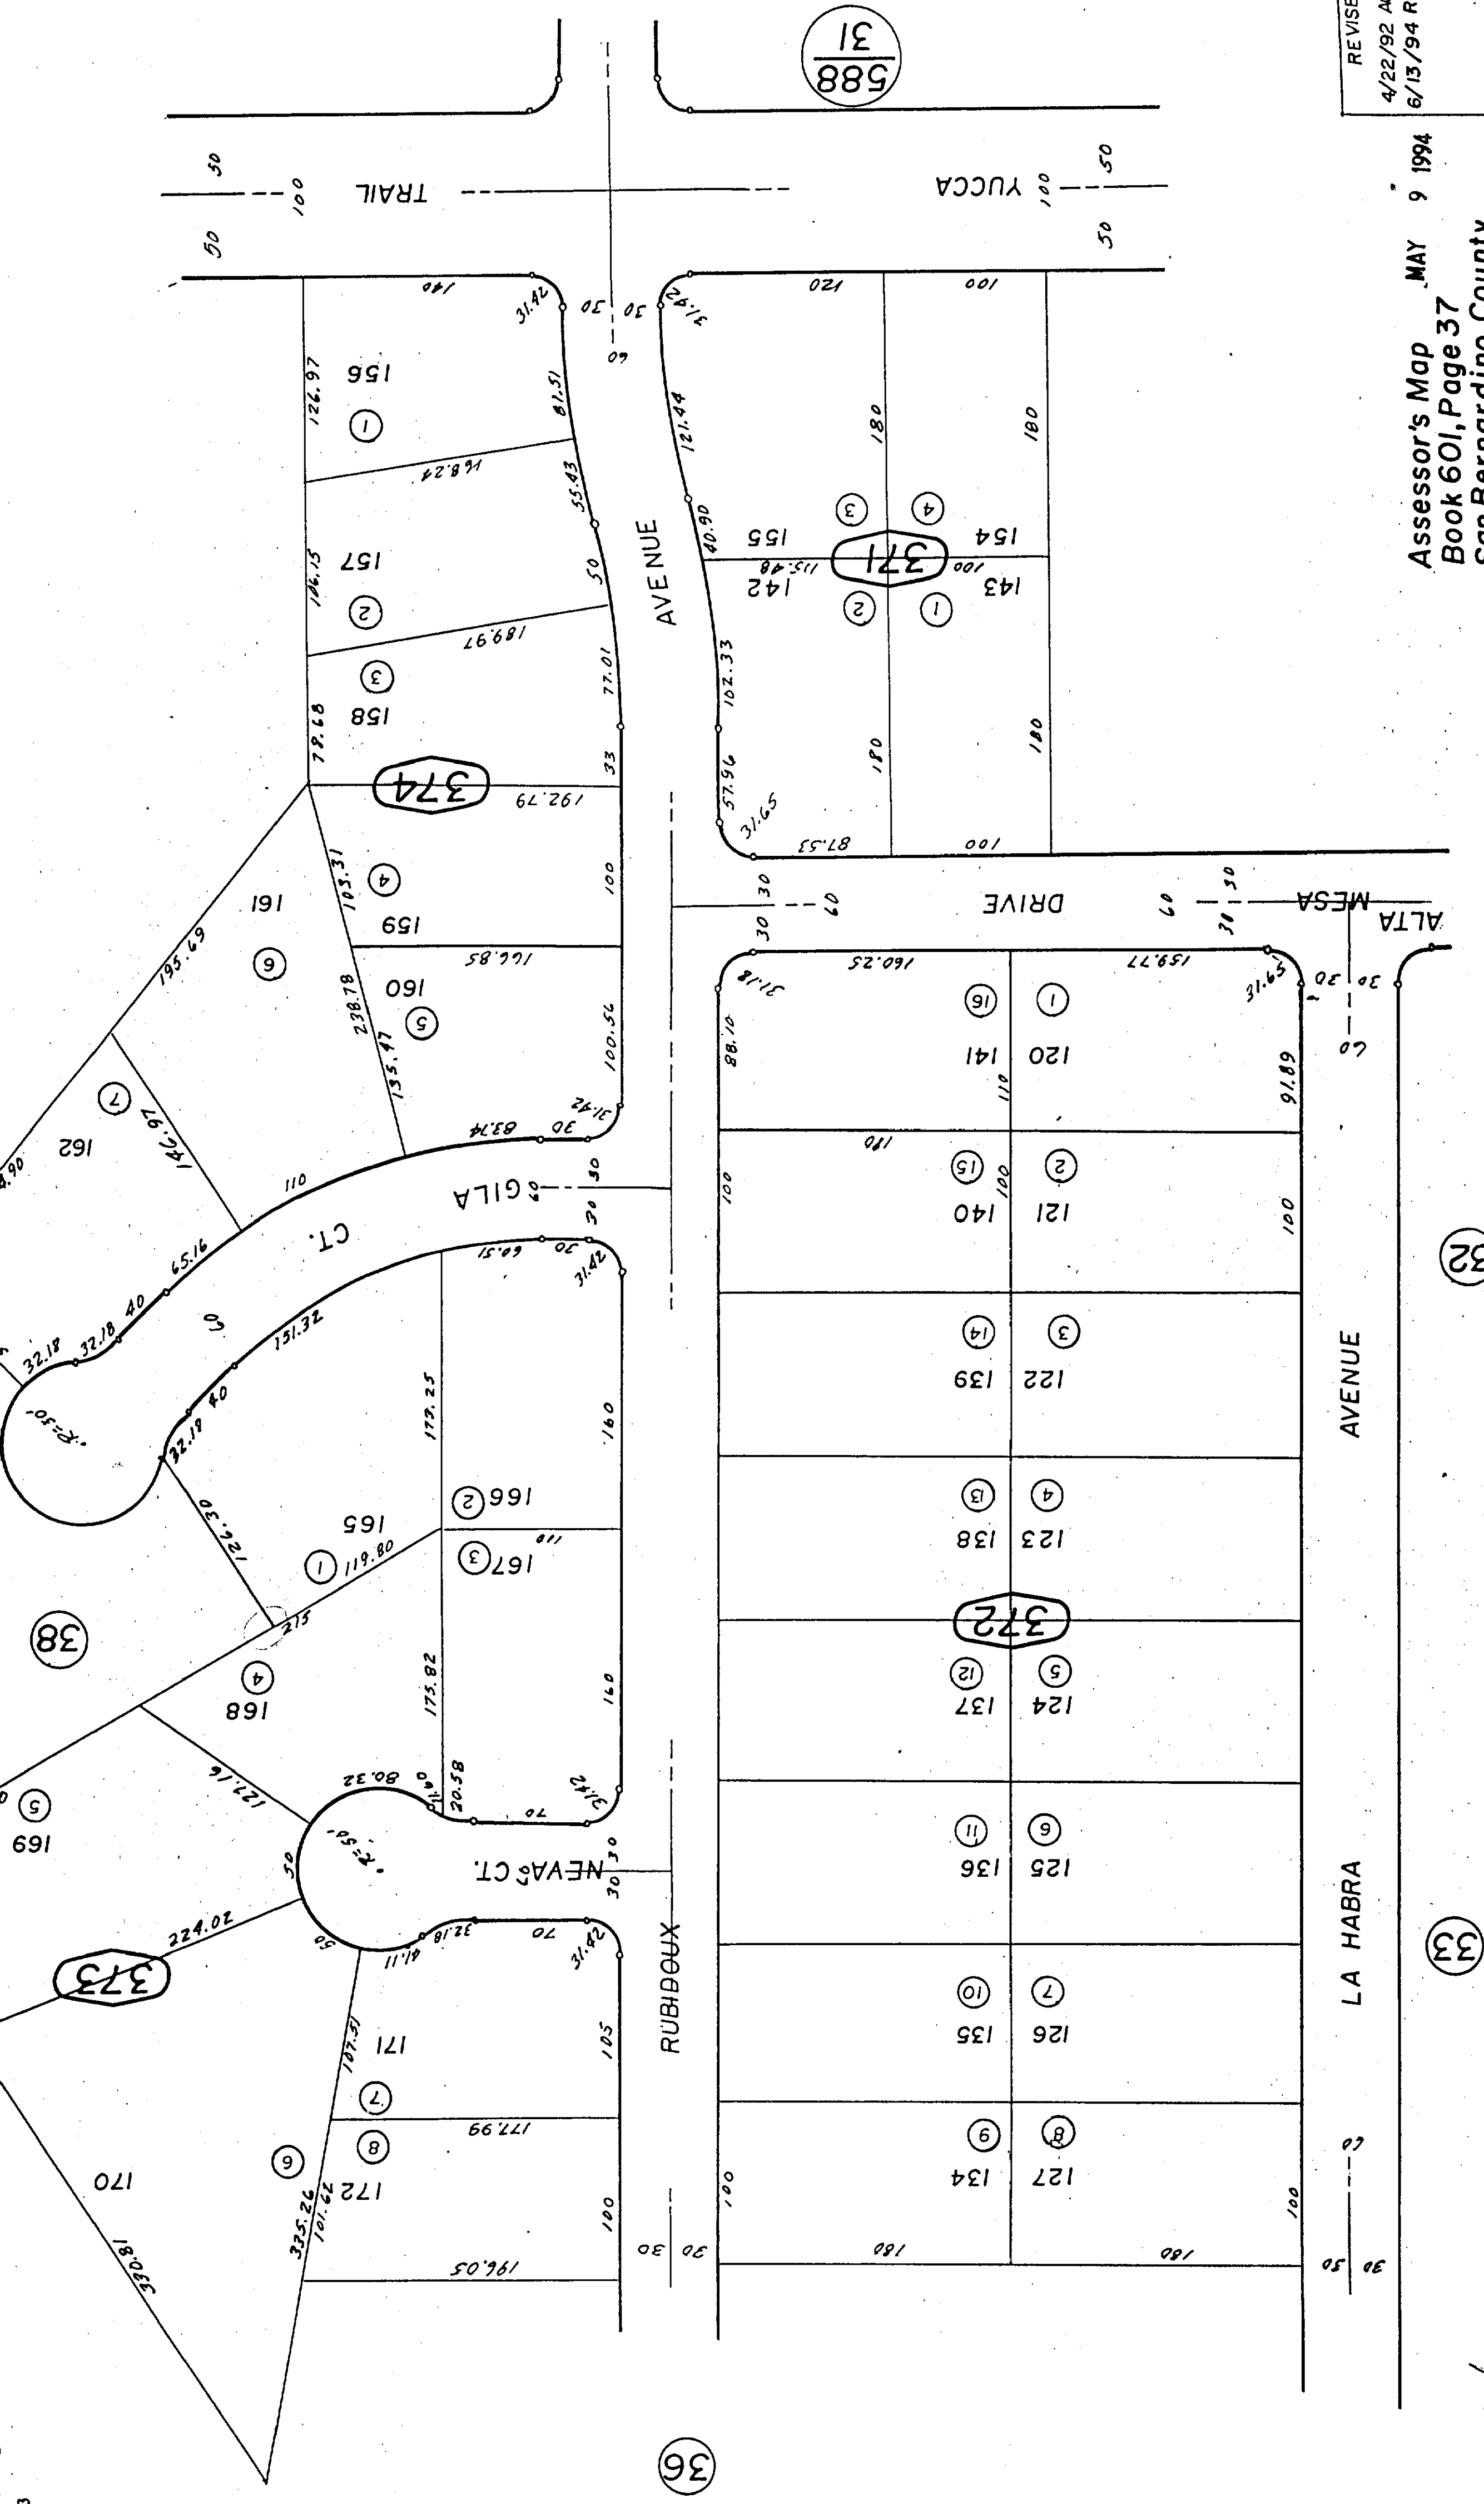


REVISED
4/22/92 AGS
6/13/94 RR
Assessor's Map MAY 9 1994
Book 601, Page 37
San Bernardino County

[Signature]
AUG 1970

Town of Yucca Valley 601-38
Tax Rate: Area
23000, 23000, 23000

THIS MAP SHOULD BE USED FOR REFERENCE PURPOSES ONLY. NO LIABILITY
IS ASSUMED FOR THE ACCURACY OF THE DATA SHOWN. PARCELS MAY NOT
COMPLY WITH LOCAL SUBDIVISION OR BUILDING ORDINANCES.

Por. Tract No. 6124

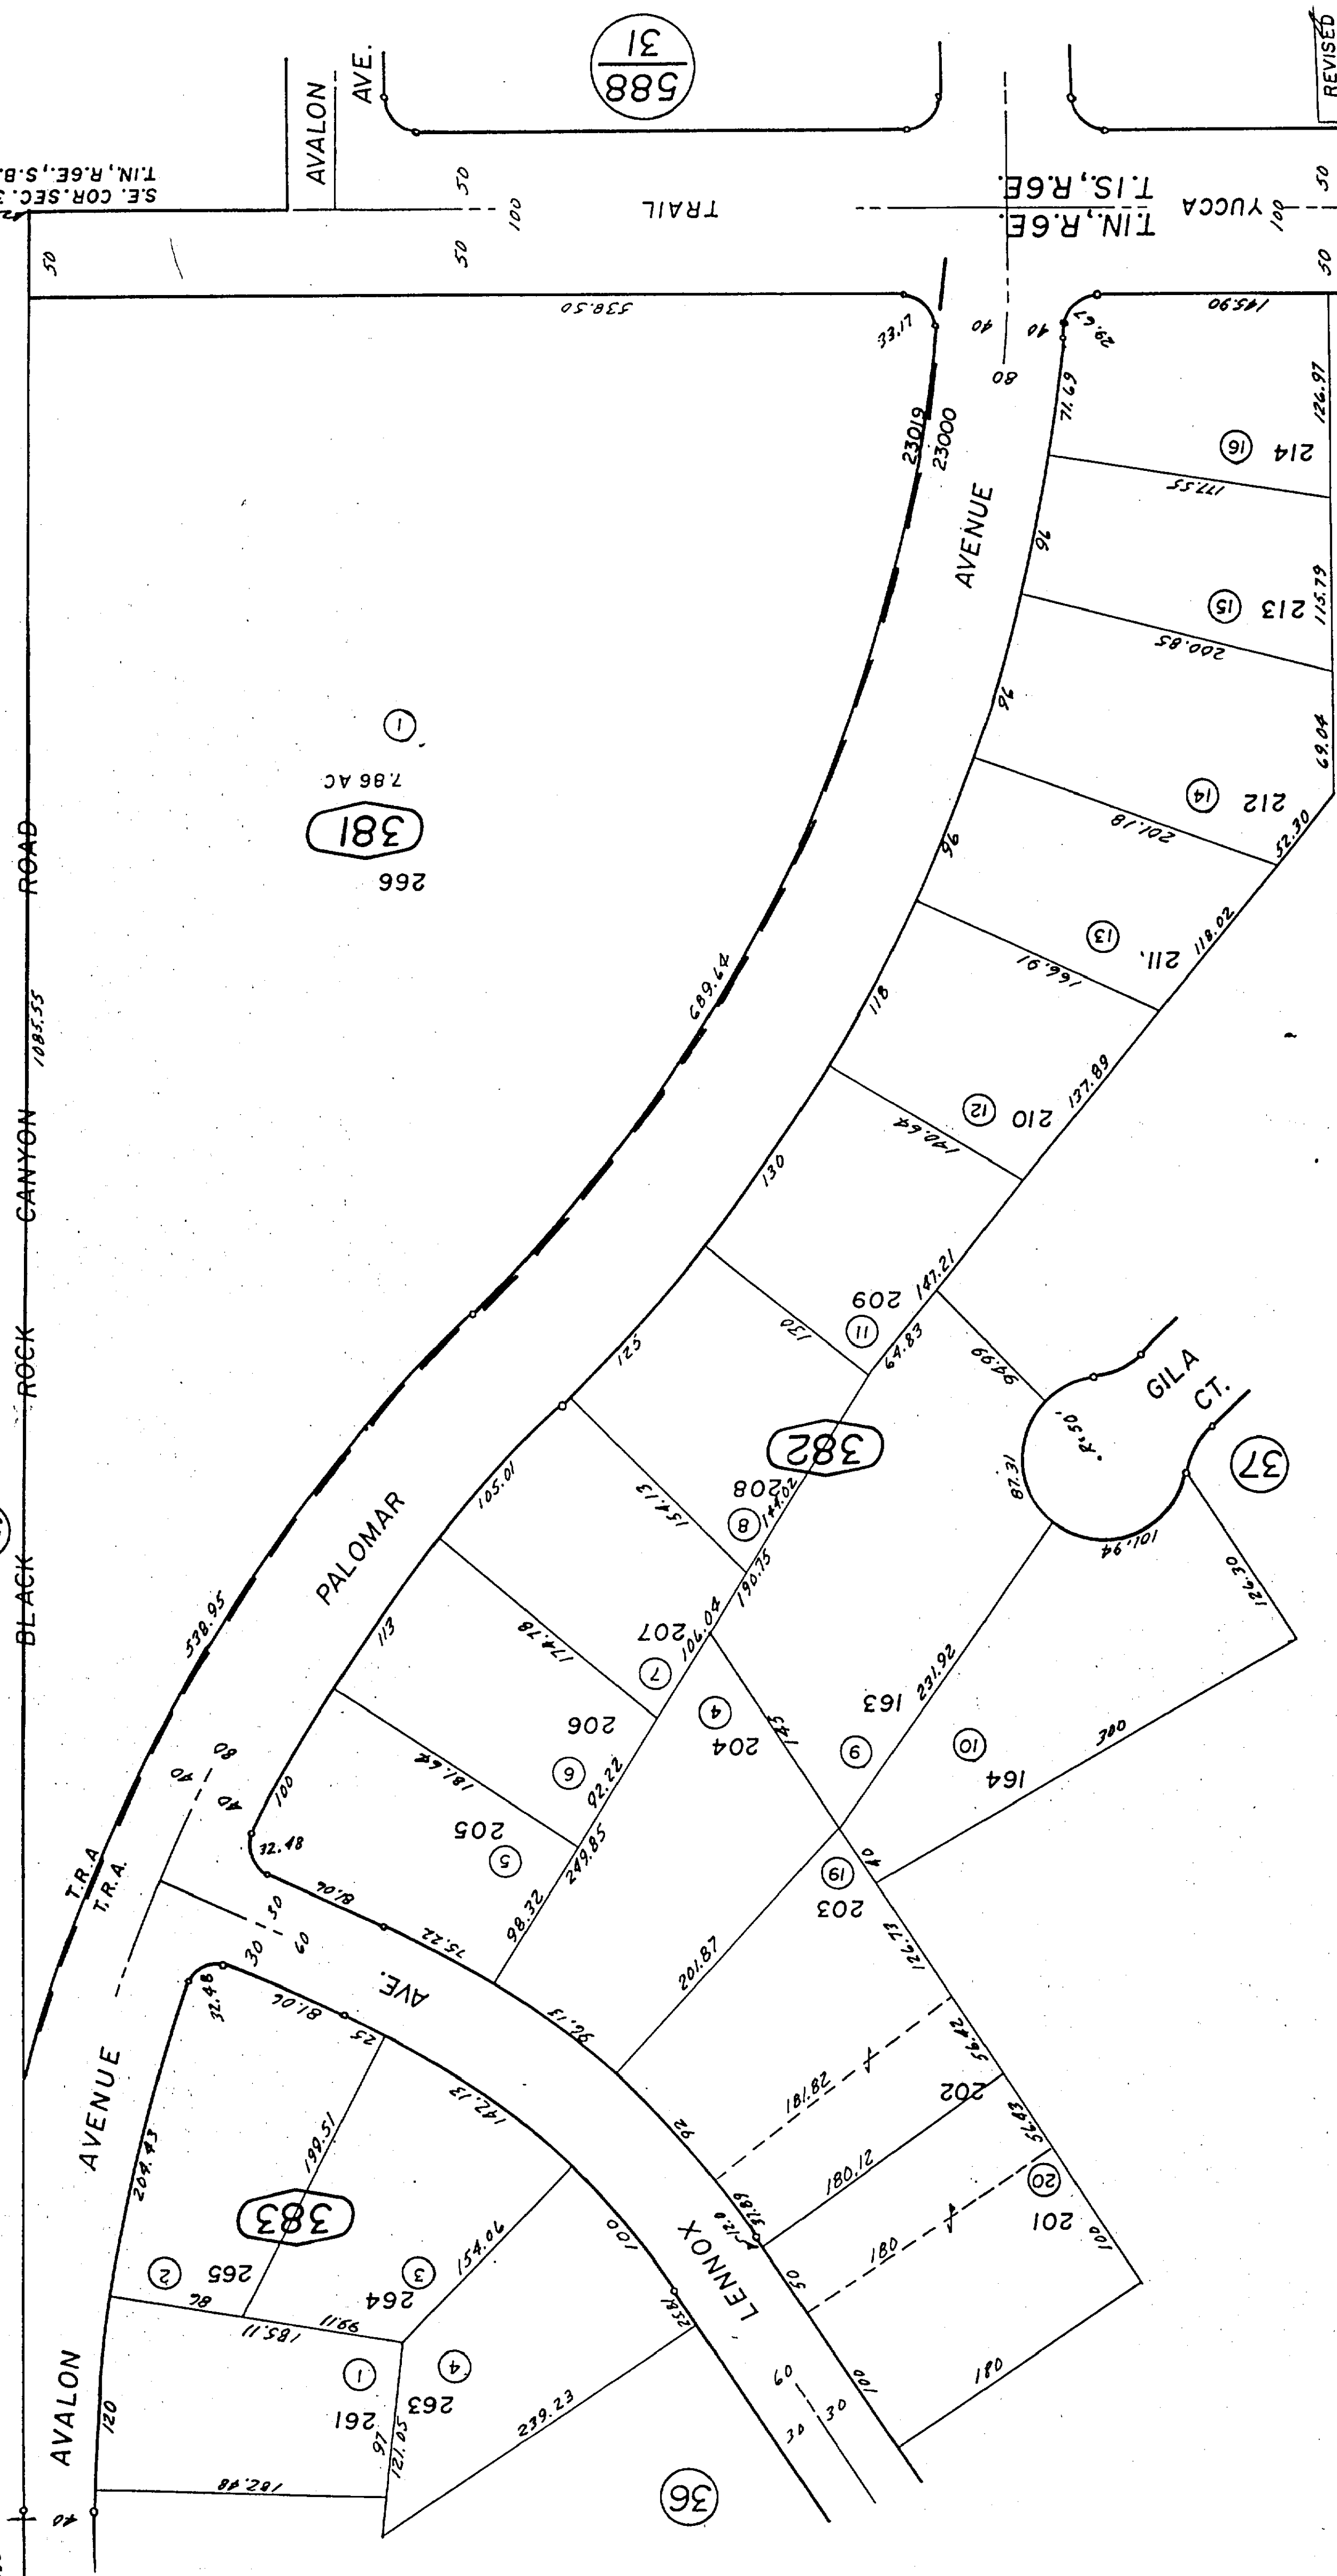


Assessor's Map
Book 601, Page 38
San Bernardino County

AUG 1976

REVISED
4/22/92 AG
6/13/94 F



THIS MAP SHOULD BE USED FOR REFERENCE PURPOSES ONLY. NO LIABILITY IS ASSUMED FOR THE ACCURACY OF THE DATA SHOWN. PARCELS MAY NOT

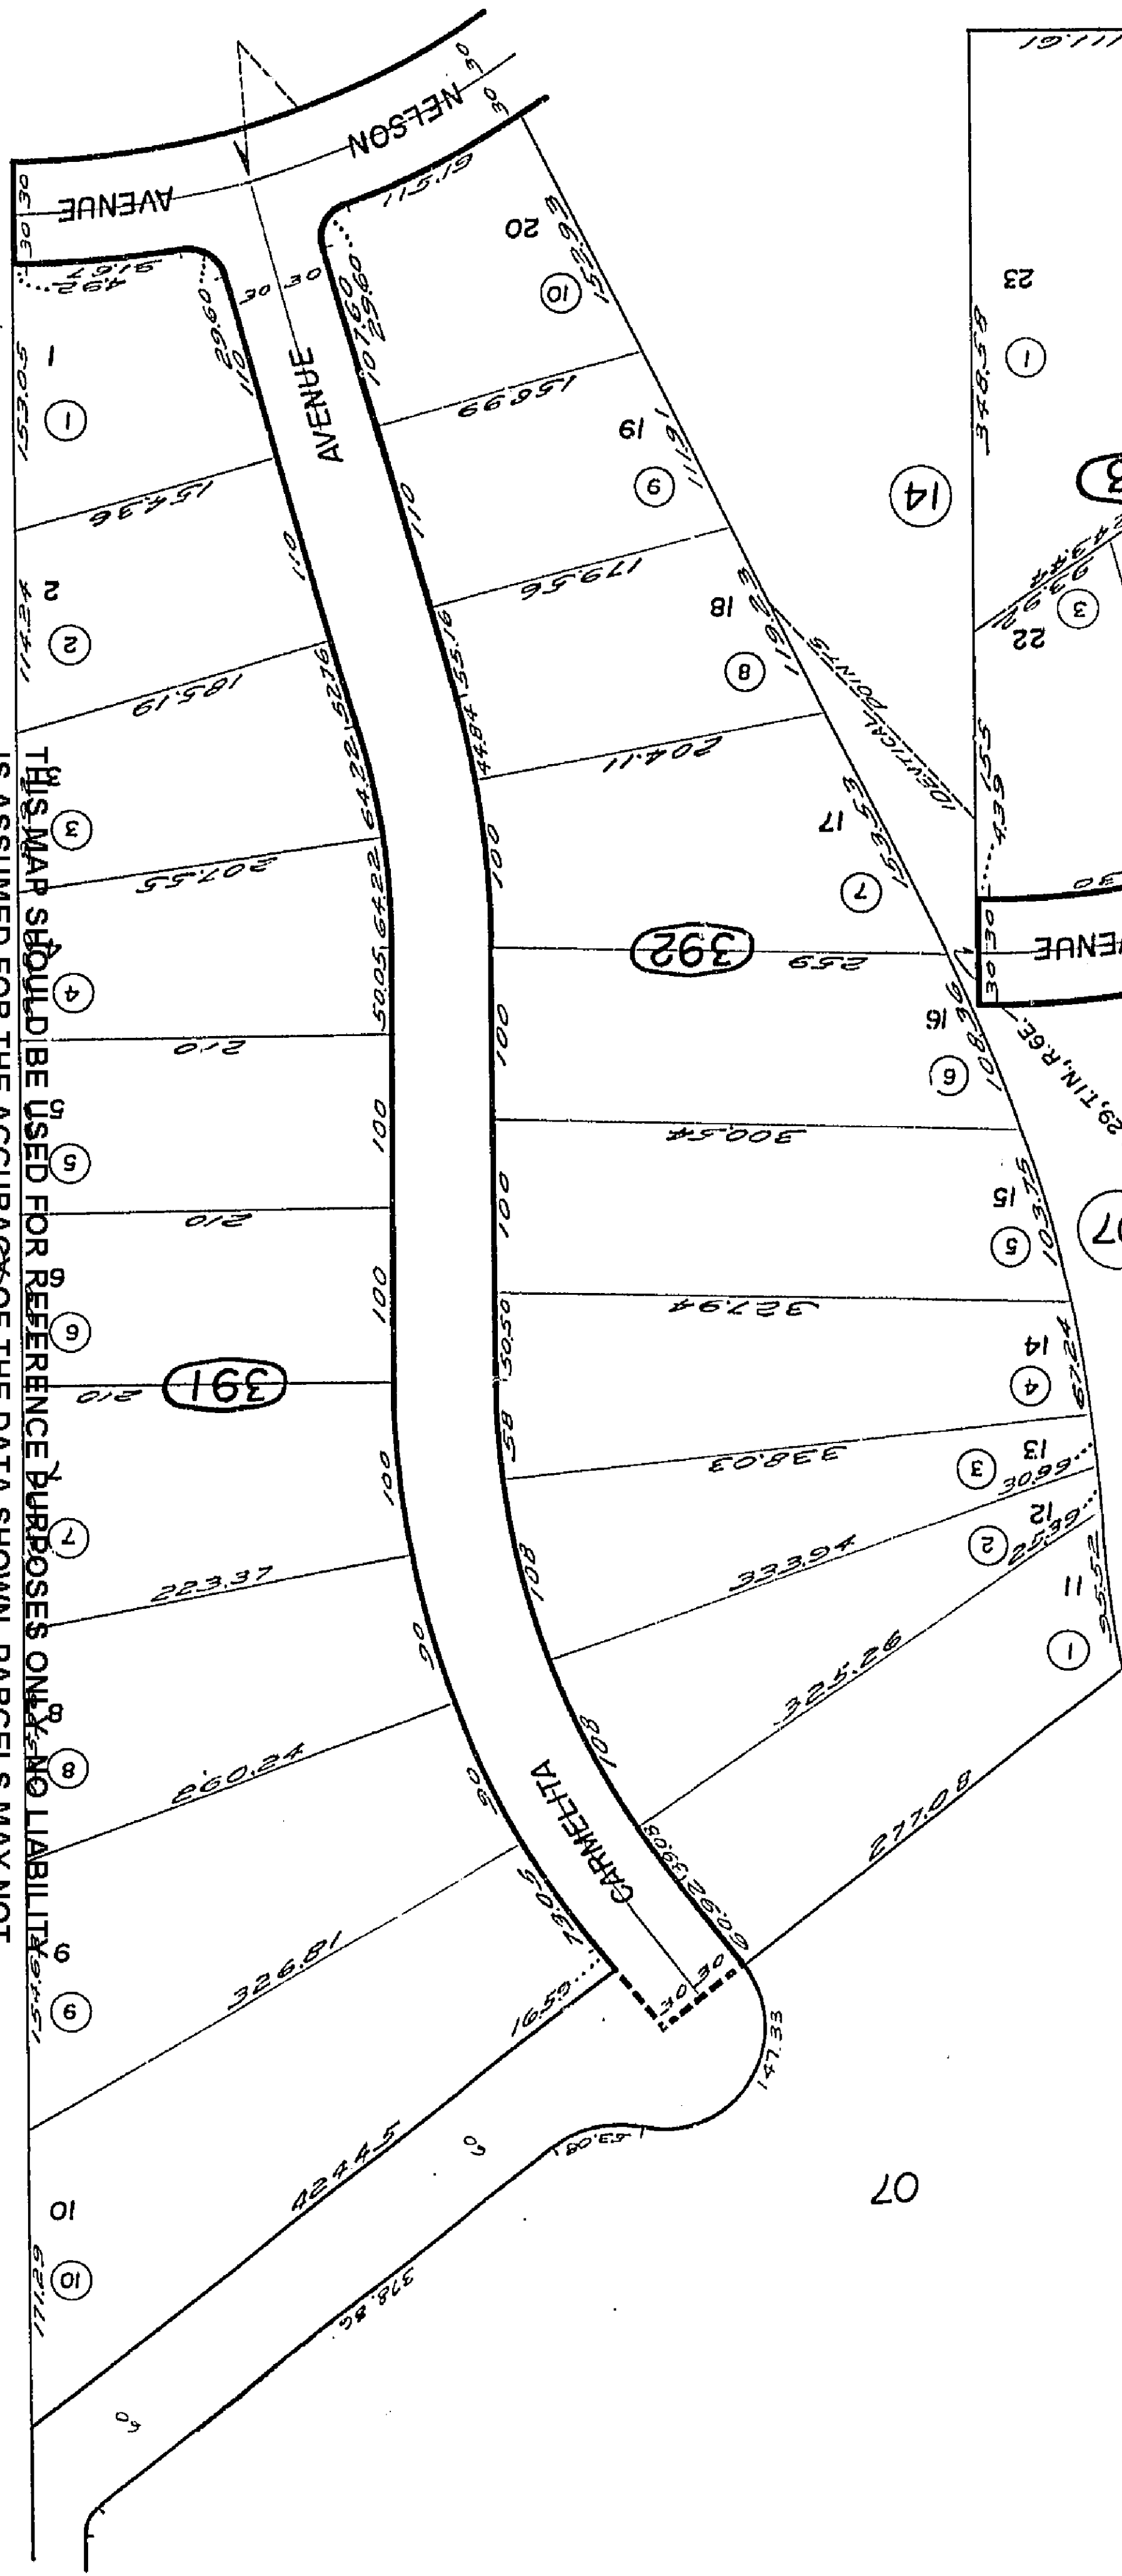

Oct. 1961



Note - Assessor's Blk. & Lot
Numbers Shown in Circles

Assessor's Map
Book 601, Page 39
San Bernardino County

REVISED
10/6/66
11-20-67
4/22, 92/06

SAN BERNARDINO
CO. FLOOD CONTROL

THIS MAP SHOULD BE USED FOR REFERENCE PURPOSES ONLY. NO LIABILITY IS ASSUMED FOR THE ACCURACY OF THE DATA SHOWN. PARCELS MAY NOT COMPLY WITH LOCAL ORDINANCES.

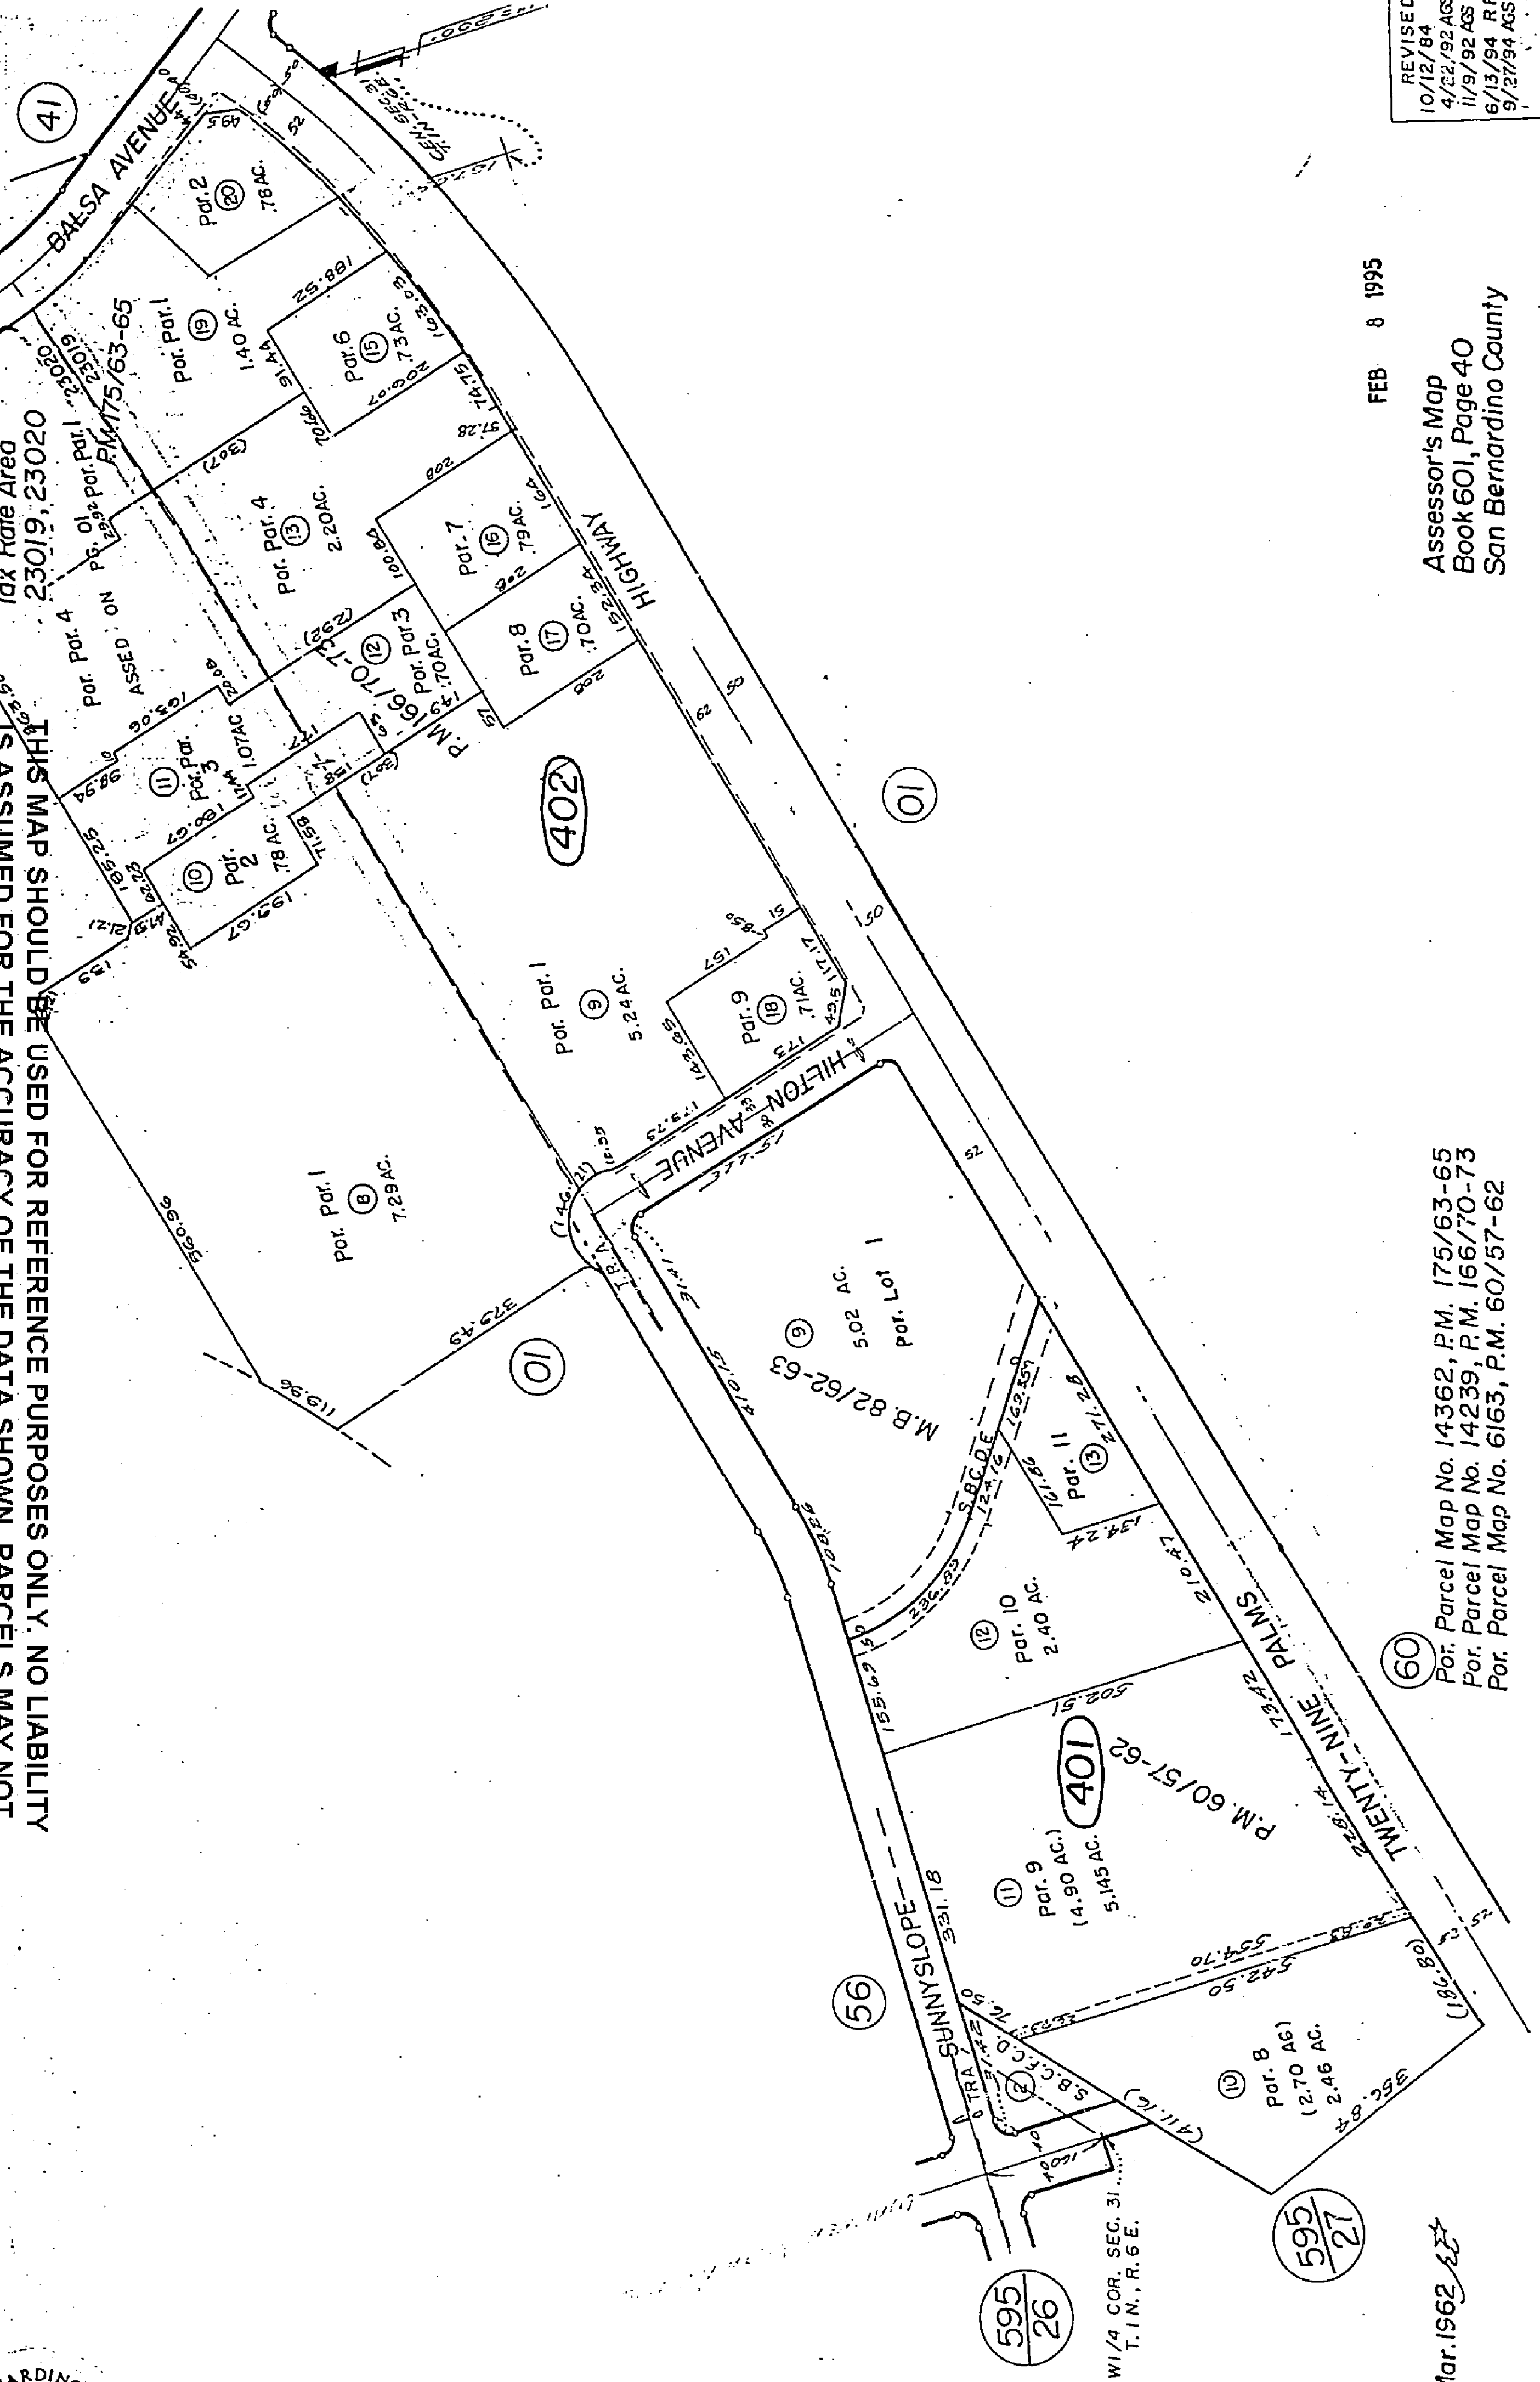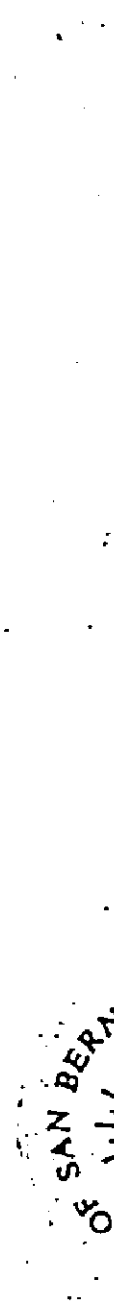

FEB 8 1995

REVISED
10/12/84 F
4/22/92 AGS
11/9/92 AGS
6/13/94 RR
9/27/94 AGS

Assessor's Map
Book 601, Page 40
San Bernardino County

Par. Parcel Map No. 14362, P.M. 175/63-65
Par. Parcel Map No. 14239, P.M. 166/70-73
Par. Parcel Map No. 6163, P.M. 60/57-62

Mar. 1962 *EE*

THIS MAP SHOULD BE USED FOR REFERENCE PURPOSES ONLY AND LIABILITY IS ASSUMED FOR THE ACCURACY OF THE DATA SHOWN. PARCELS MAY NOT COMPLY WITH LOCAL SUBDIVISION OR BUILDING ORDINANCES.

For 1998-99 M. 42/40

Morongo Unified 601 - 41

Tax Rate Area

23000, 23019




Mar. 1962


Parcel Map No. 15502, P.M. 193/98-99
Parcel Map No. 11006, P.M. 150/40-41
Parcel Map No. 4987, P.M. 50/46
Parcel Map No. 4278, P.M. 42/40

Assessor's Map
Book 601, Page 41
San Bernardino County

REVISED
1/15/02 LH
3/17/97 AGS
6-17-99 KN
11/2/01 LT

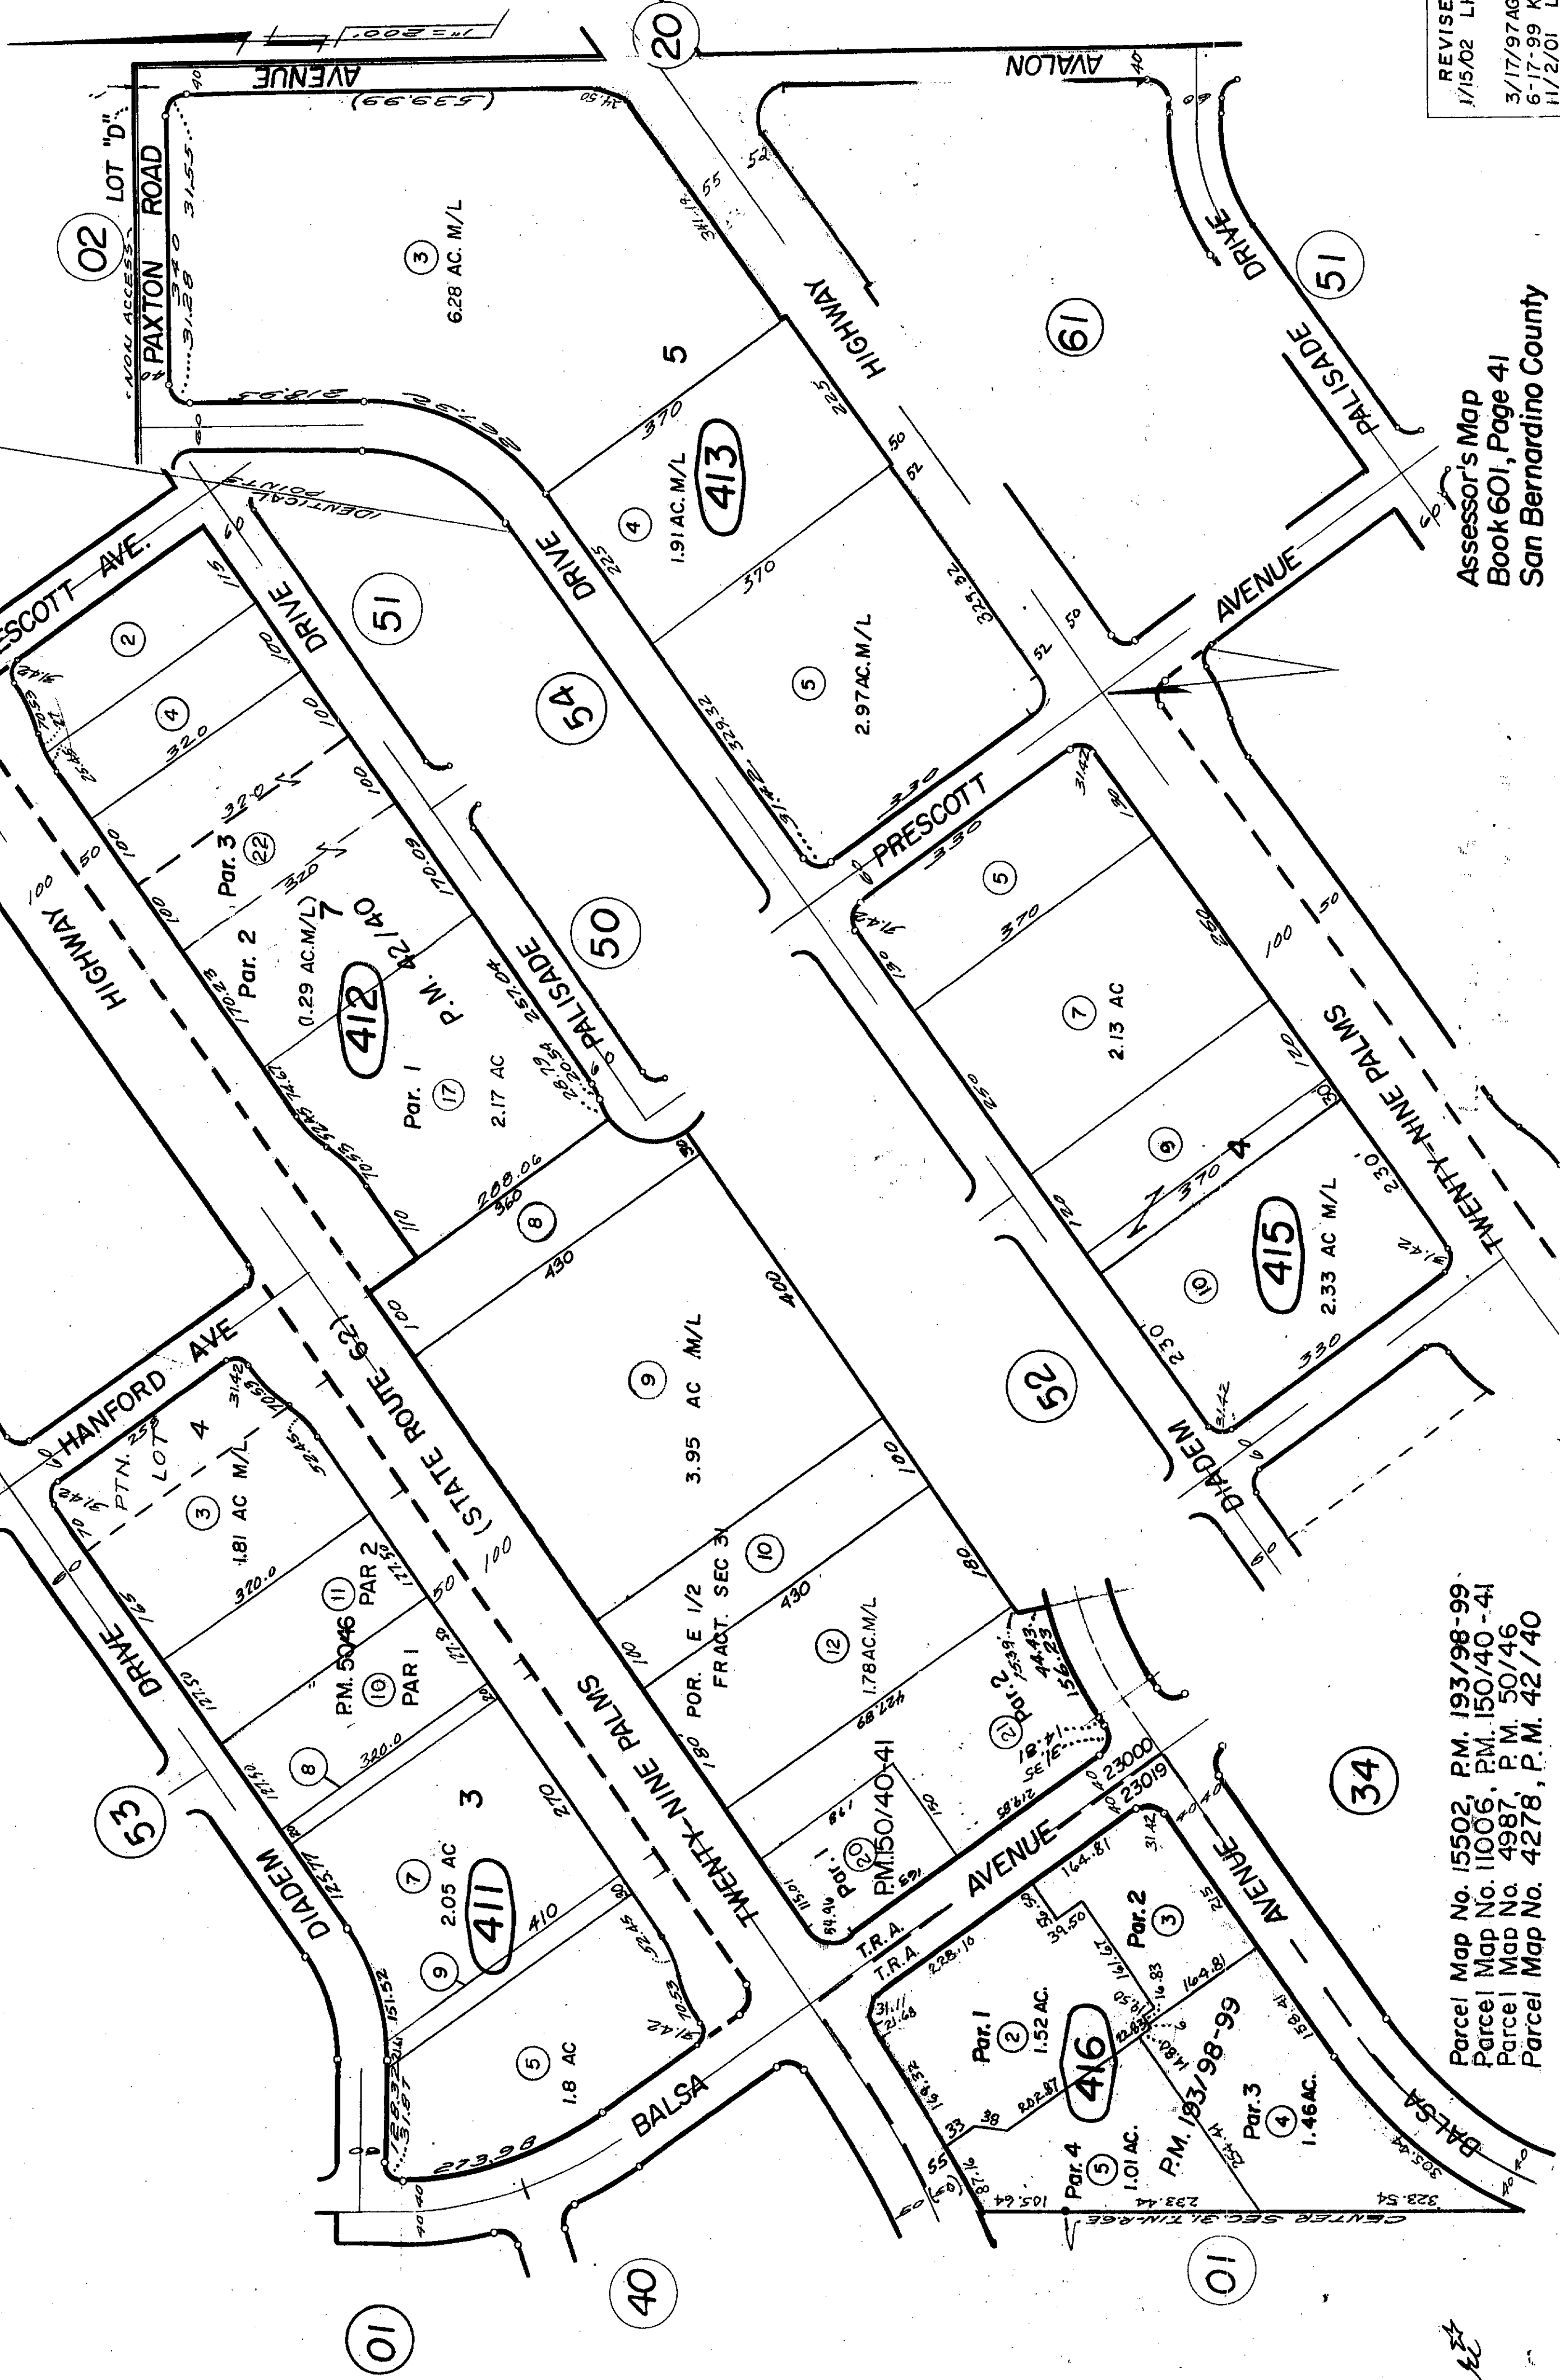

THIS MAP SHOULD BE USED FOR REFERENCE PURPOSES ONLY. NO LIABILITY IS ASSUMED FOR THE ACCURACY OF THE DATA SHOWN. PARCELS MAY NOT COMPLY WITH BUILDING DIVISION ORDINANCES.

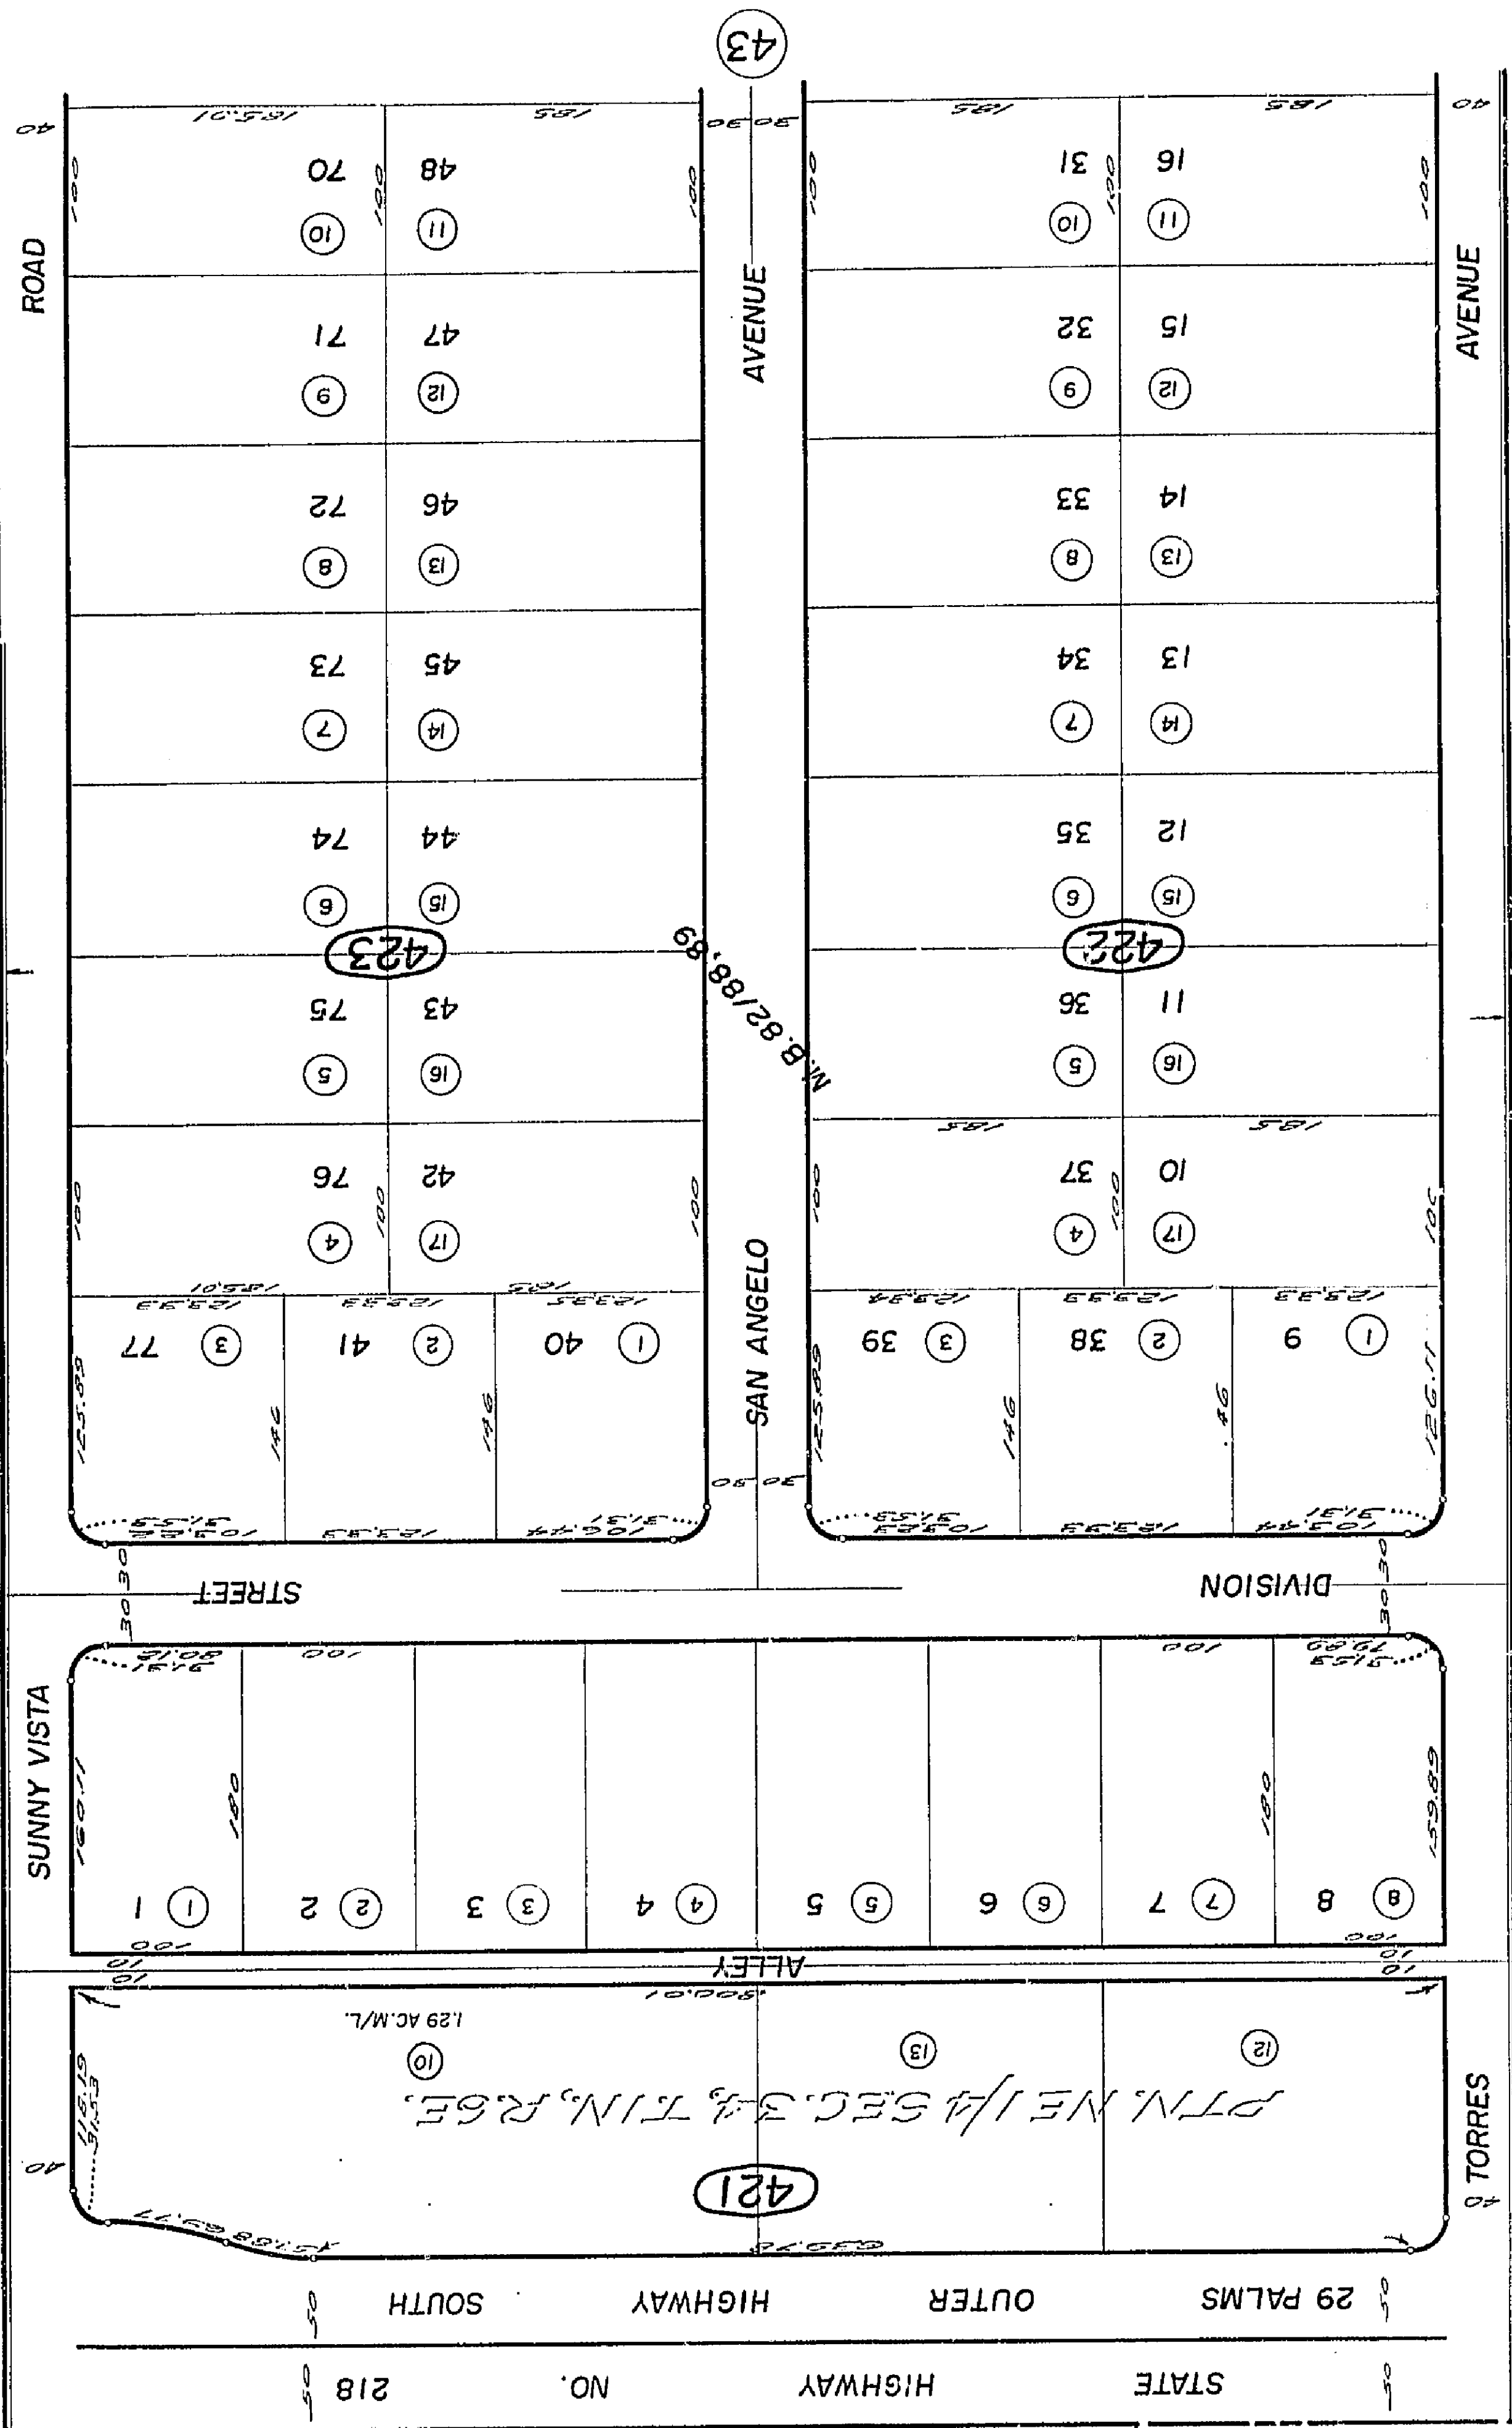

REVISED
10/6/66
11-20-67
8 12 75 GH
10 3 75 GH

Assessor's Map
Book 601, Page 42
San Bernardino County

22

Pin. Tract No. 6339, M.B. 82/88, 89

Apr. 1962, 42*


23



REVISED
10/6/66
11-20-67
8 12 75 GH

Assessor's Map
Book 601, Page 43
San Bernardino County

Apr. 1962 *hw*

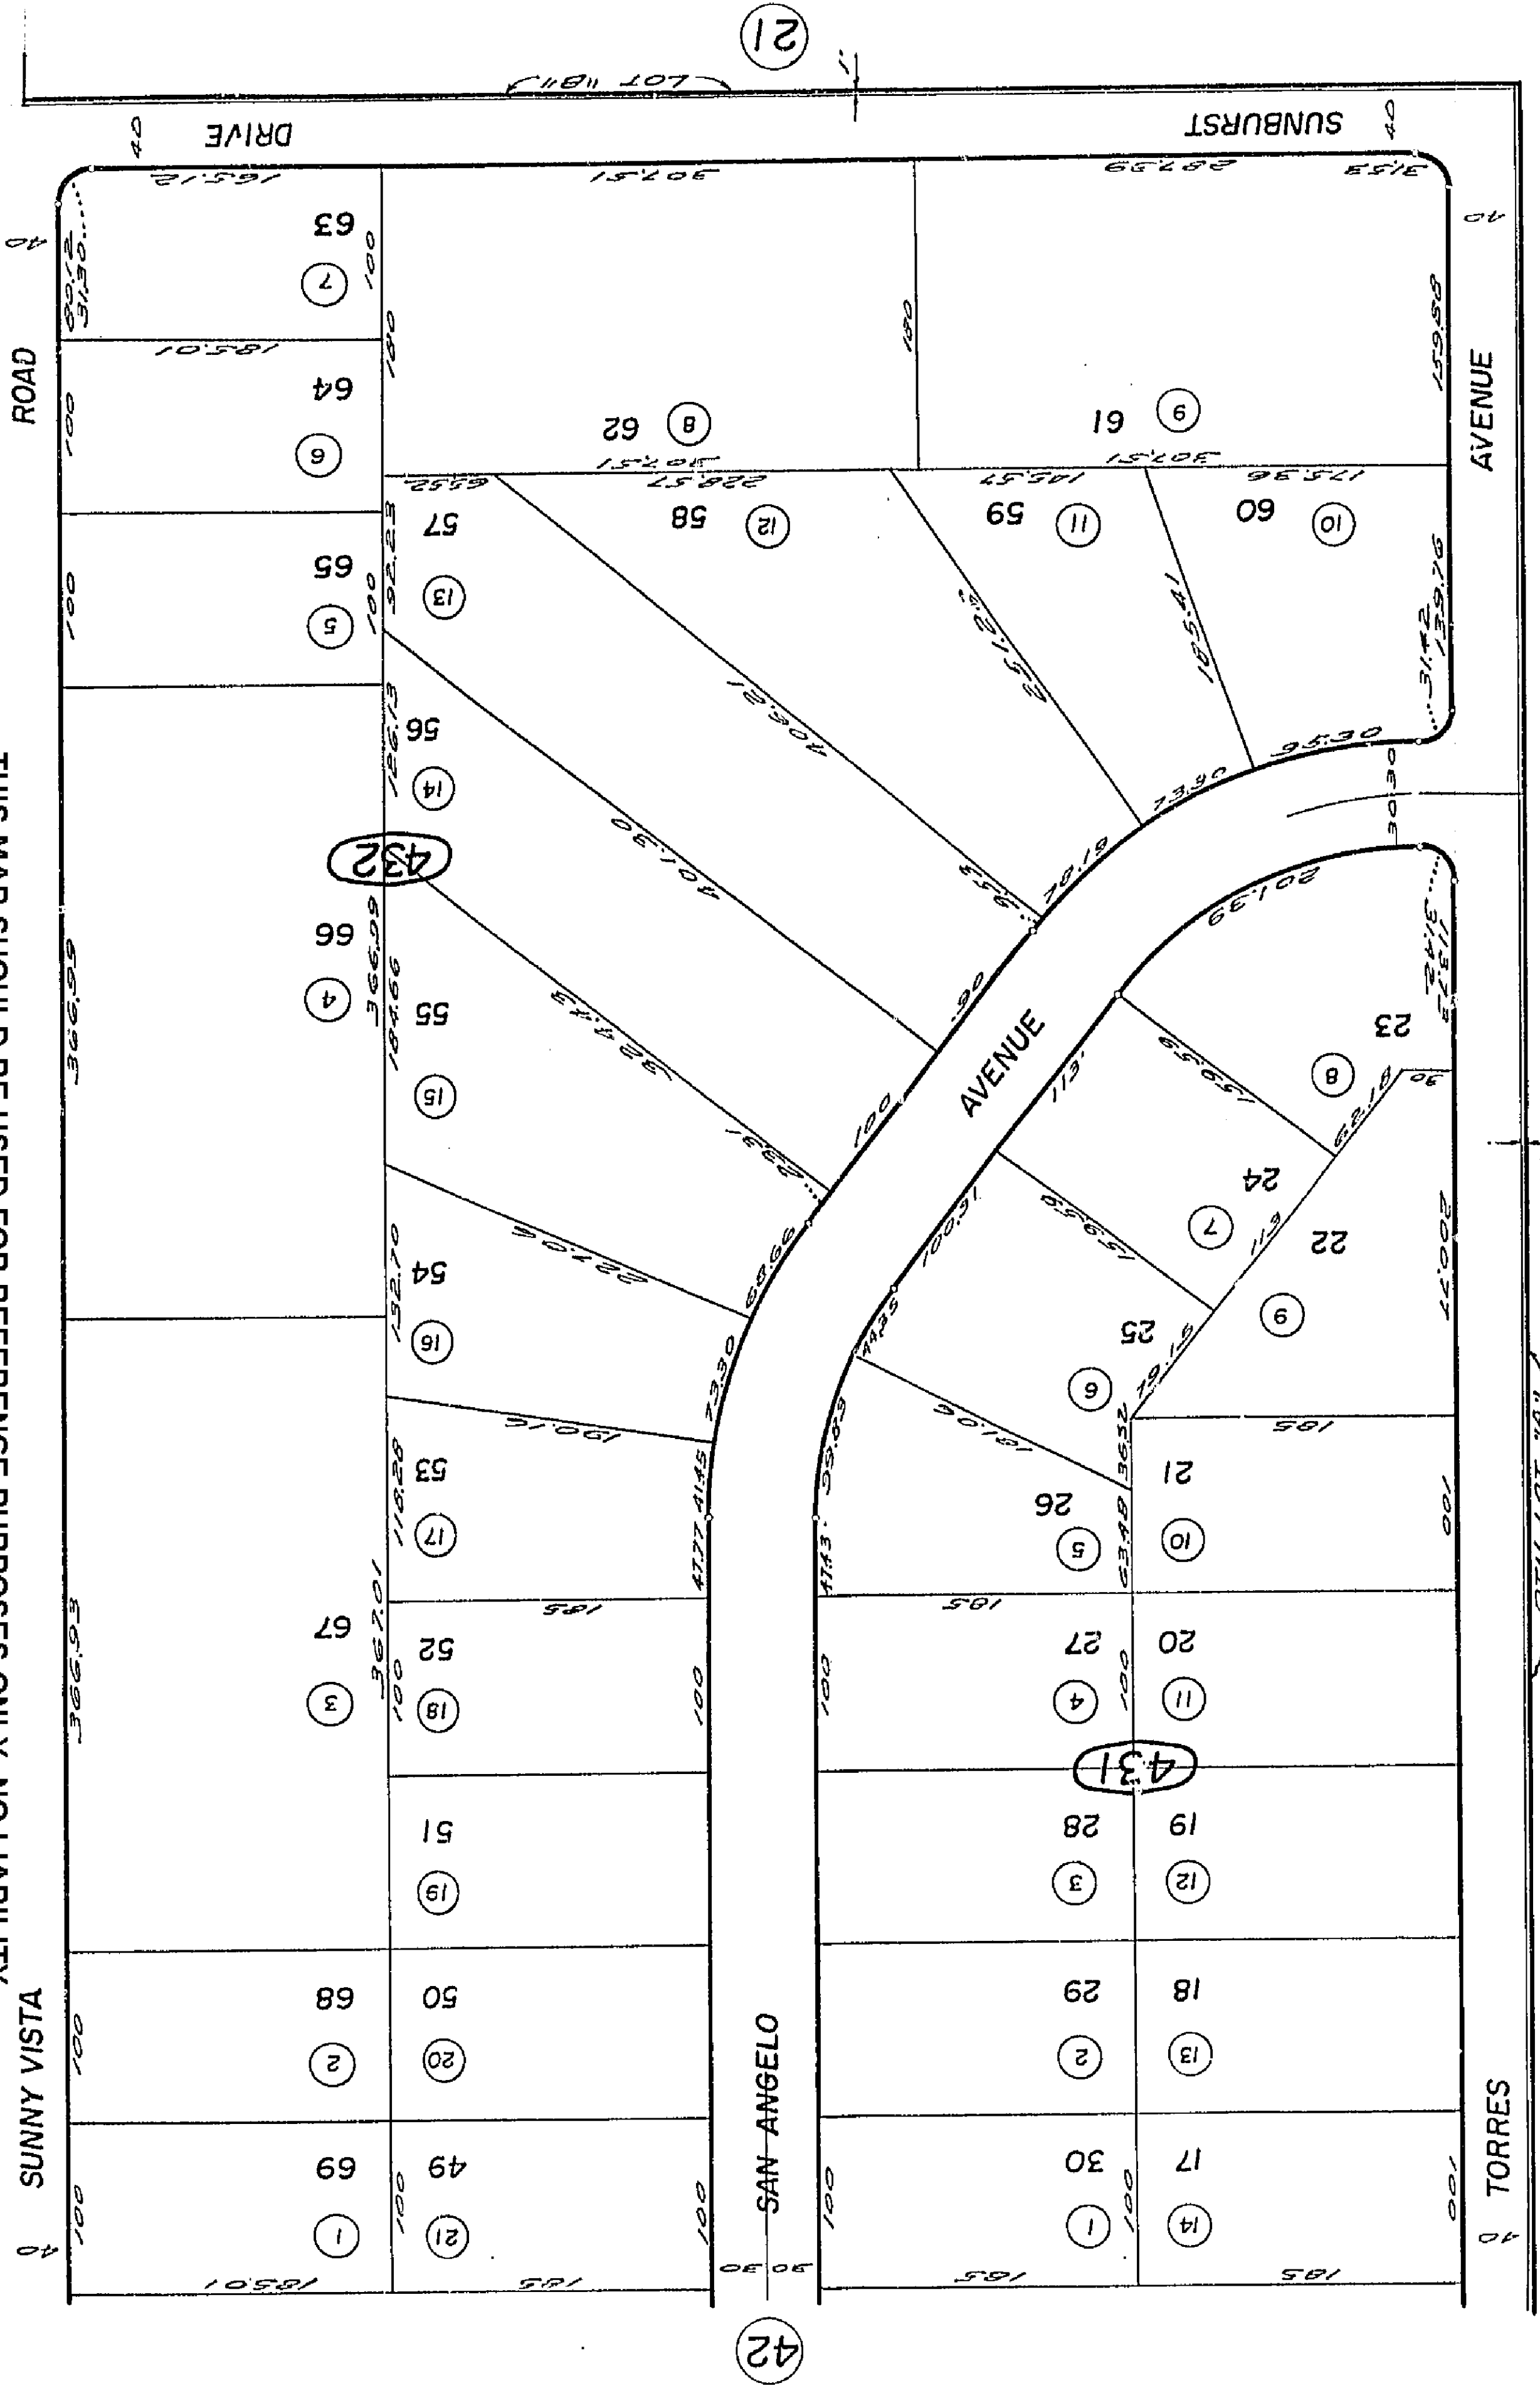




**Morongo Unified
Tax Code Area
94004**

601-44

~~THIS MAP SHOULD BE USED ONLY FOR REFERENCE PURPOSES ONLY. NO LIABILITY~~
~~IS ASSUMED FOR THE ACCURACY OF THE DATA SHOWN. PARCELS MAY NOT~~
~~COMPLY WITH ESCAPE SUBDIVISION OR BUILDING ORDINANCES.~~

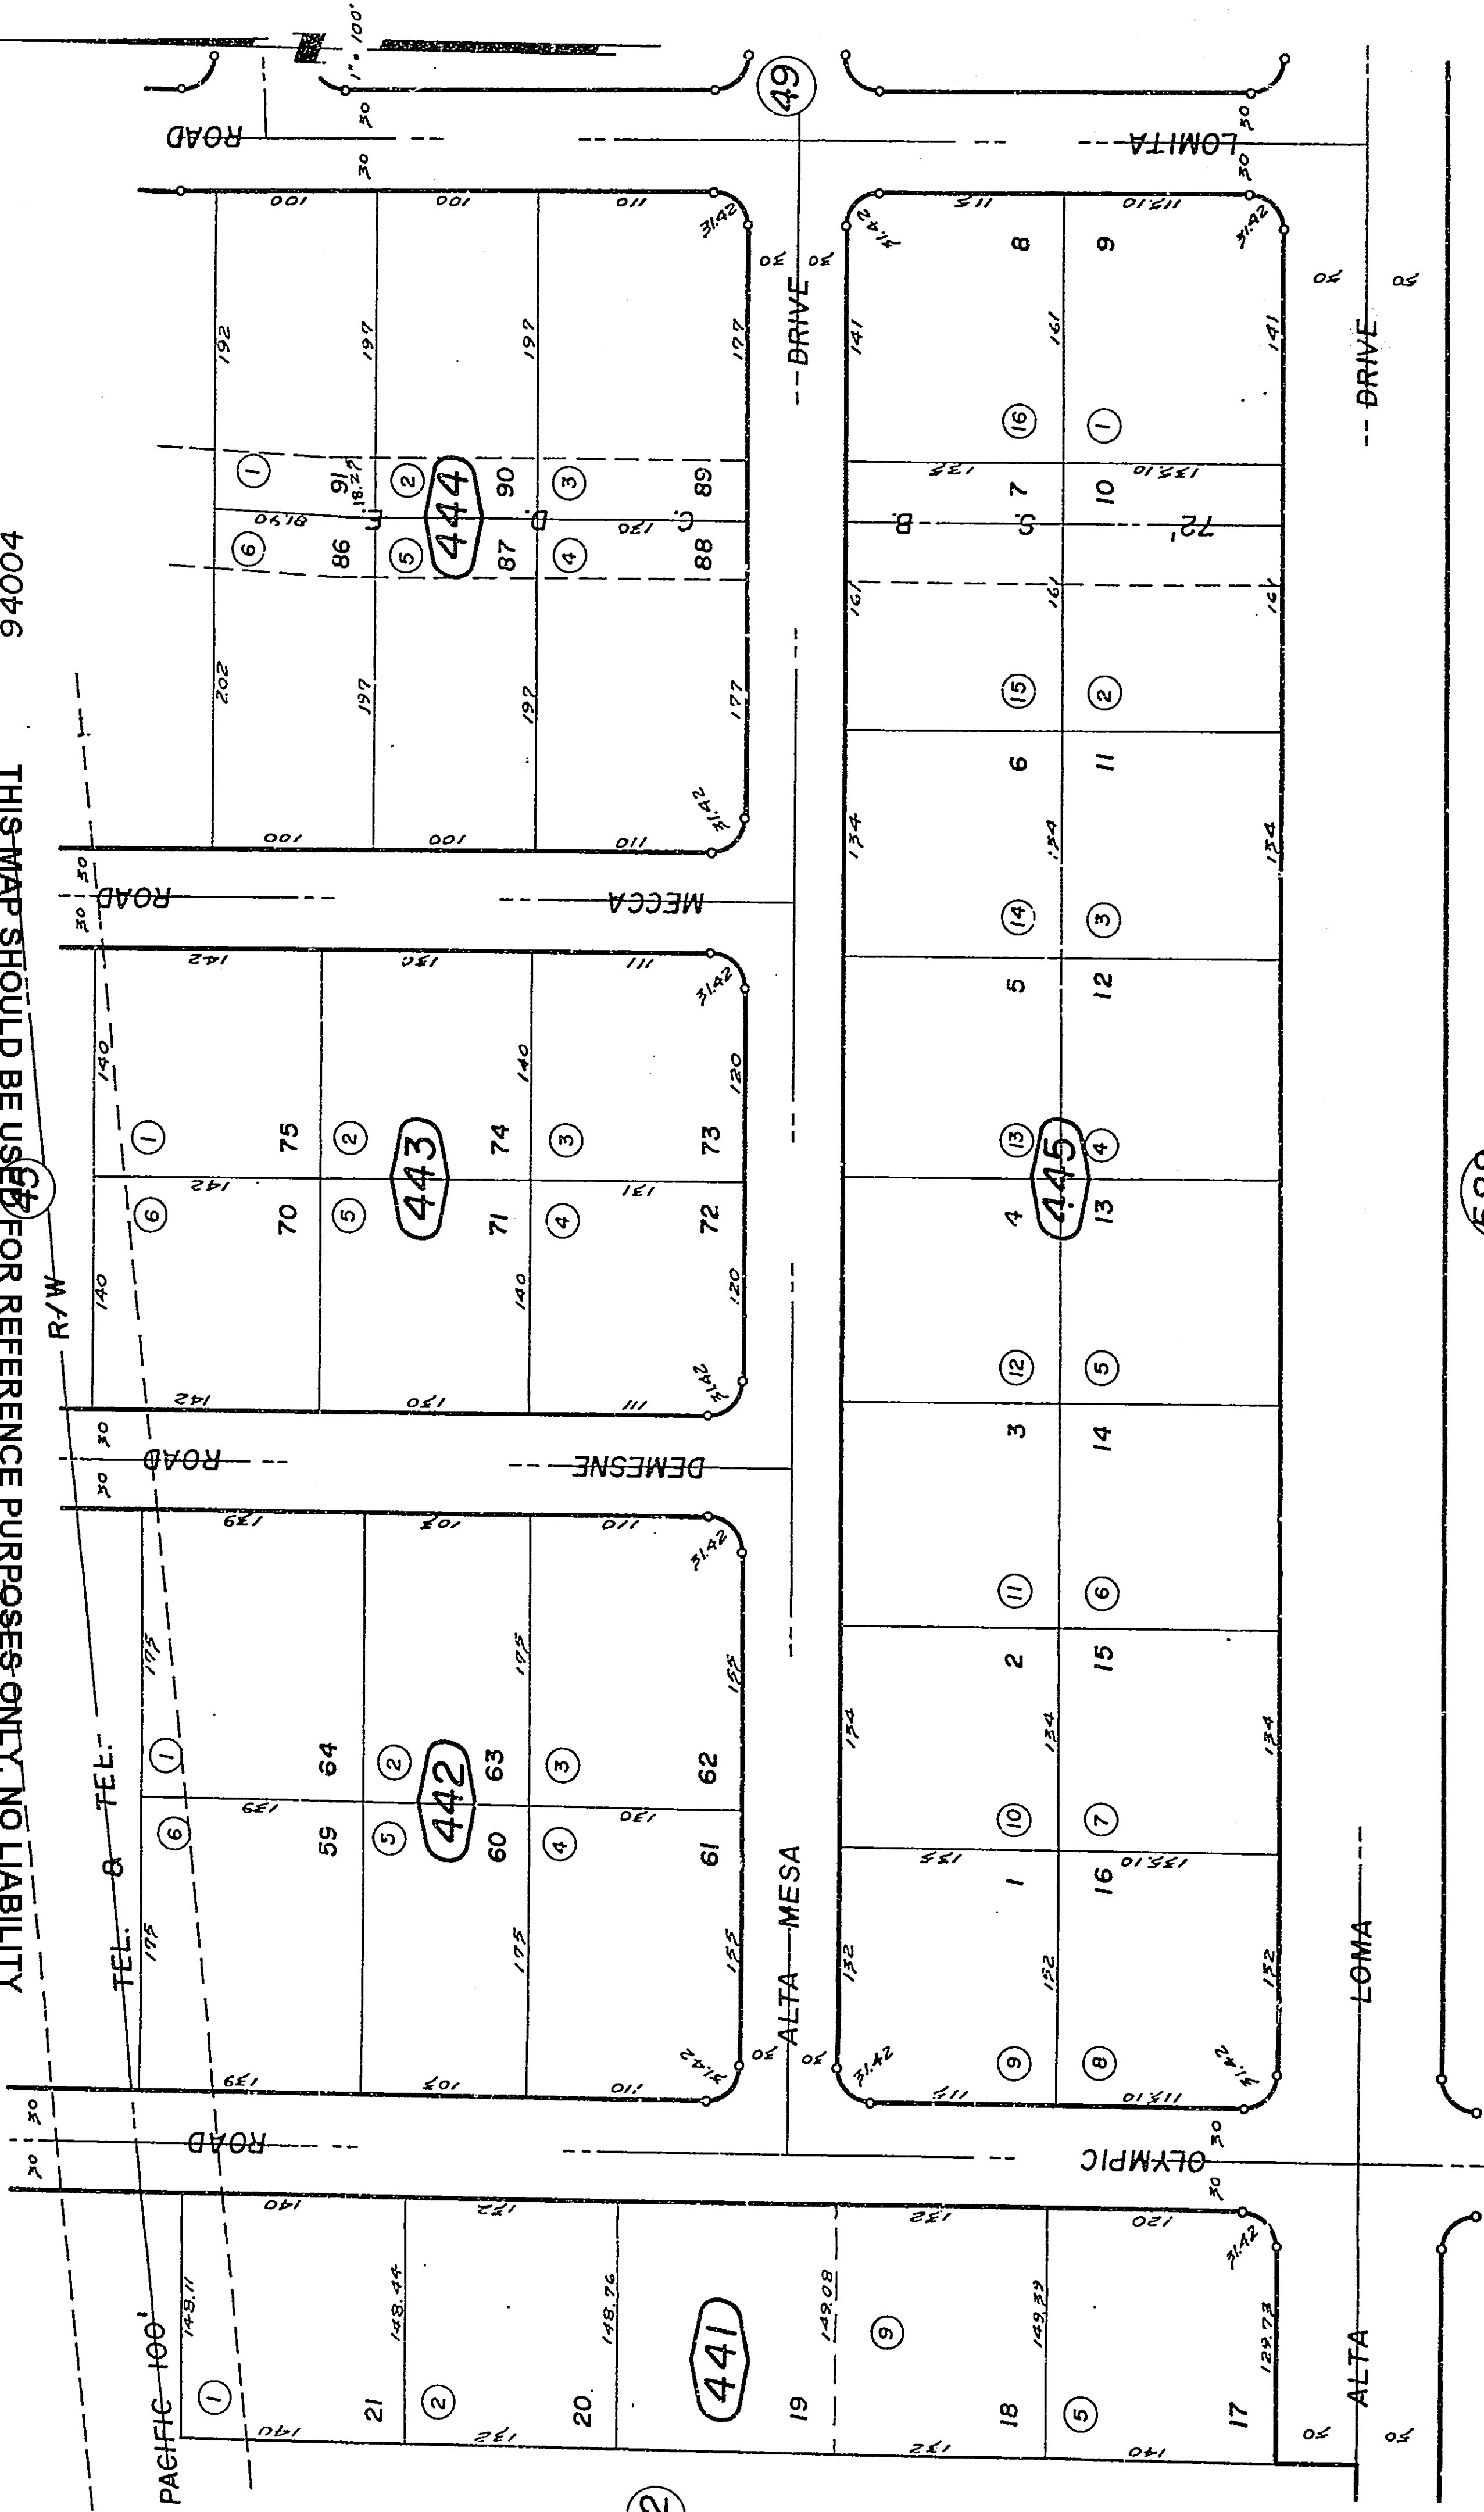


**Assessor's Map
Book 601, Page 44
San Bernardino County**

REVISED
4/24/98 CC

9v9
Feb. 1953

THIS MAP SHOULD BE USED FOR REFERENCE PURPOSES ONLY. NO LIABILITY IS ASSUMED FOR THE ACCURACY OF THE DATA SHOWN. PARCELS MAY NOT COMPLY WITH 2024 APNs. ADDITIONAL NOTES.

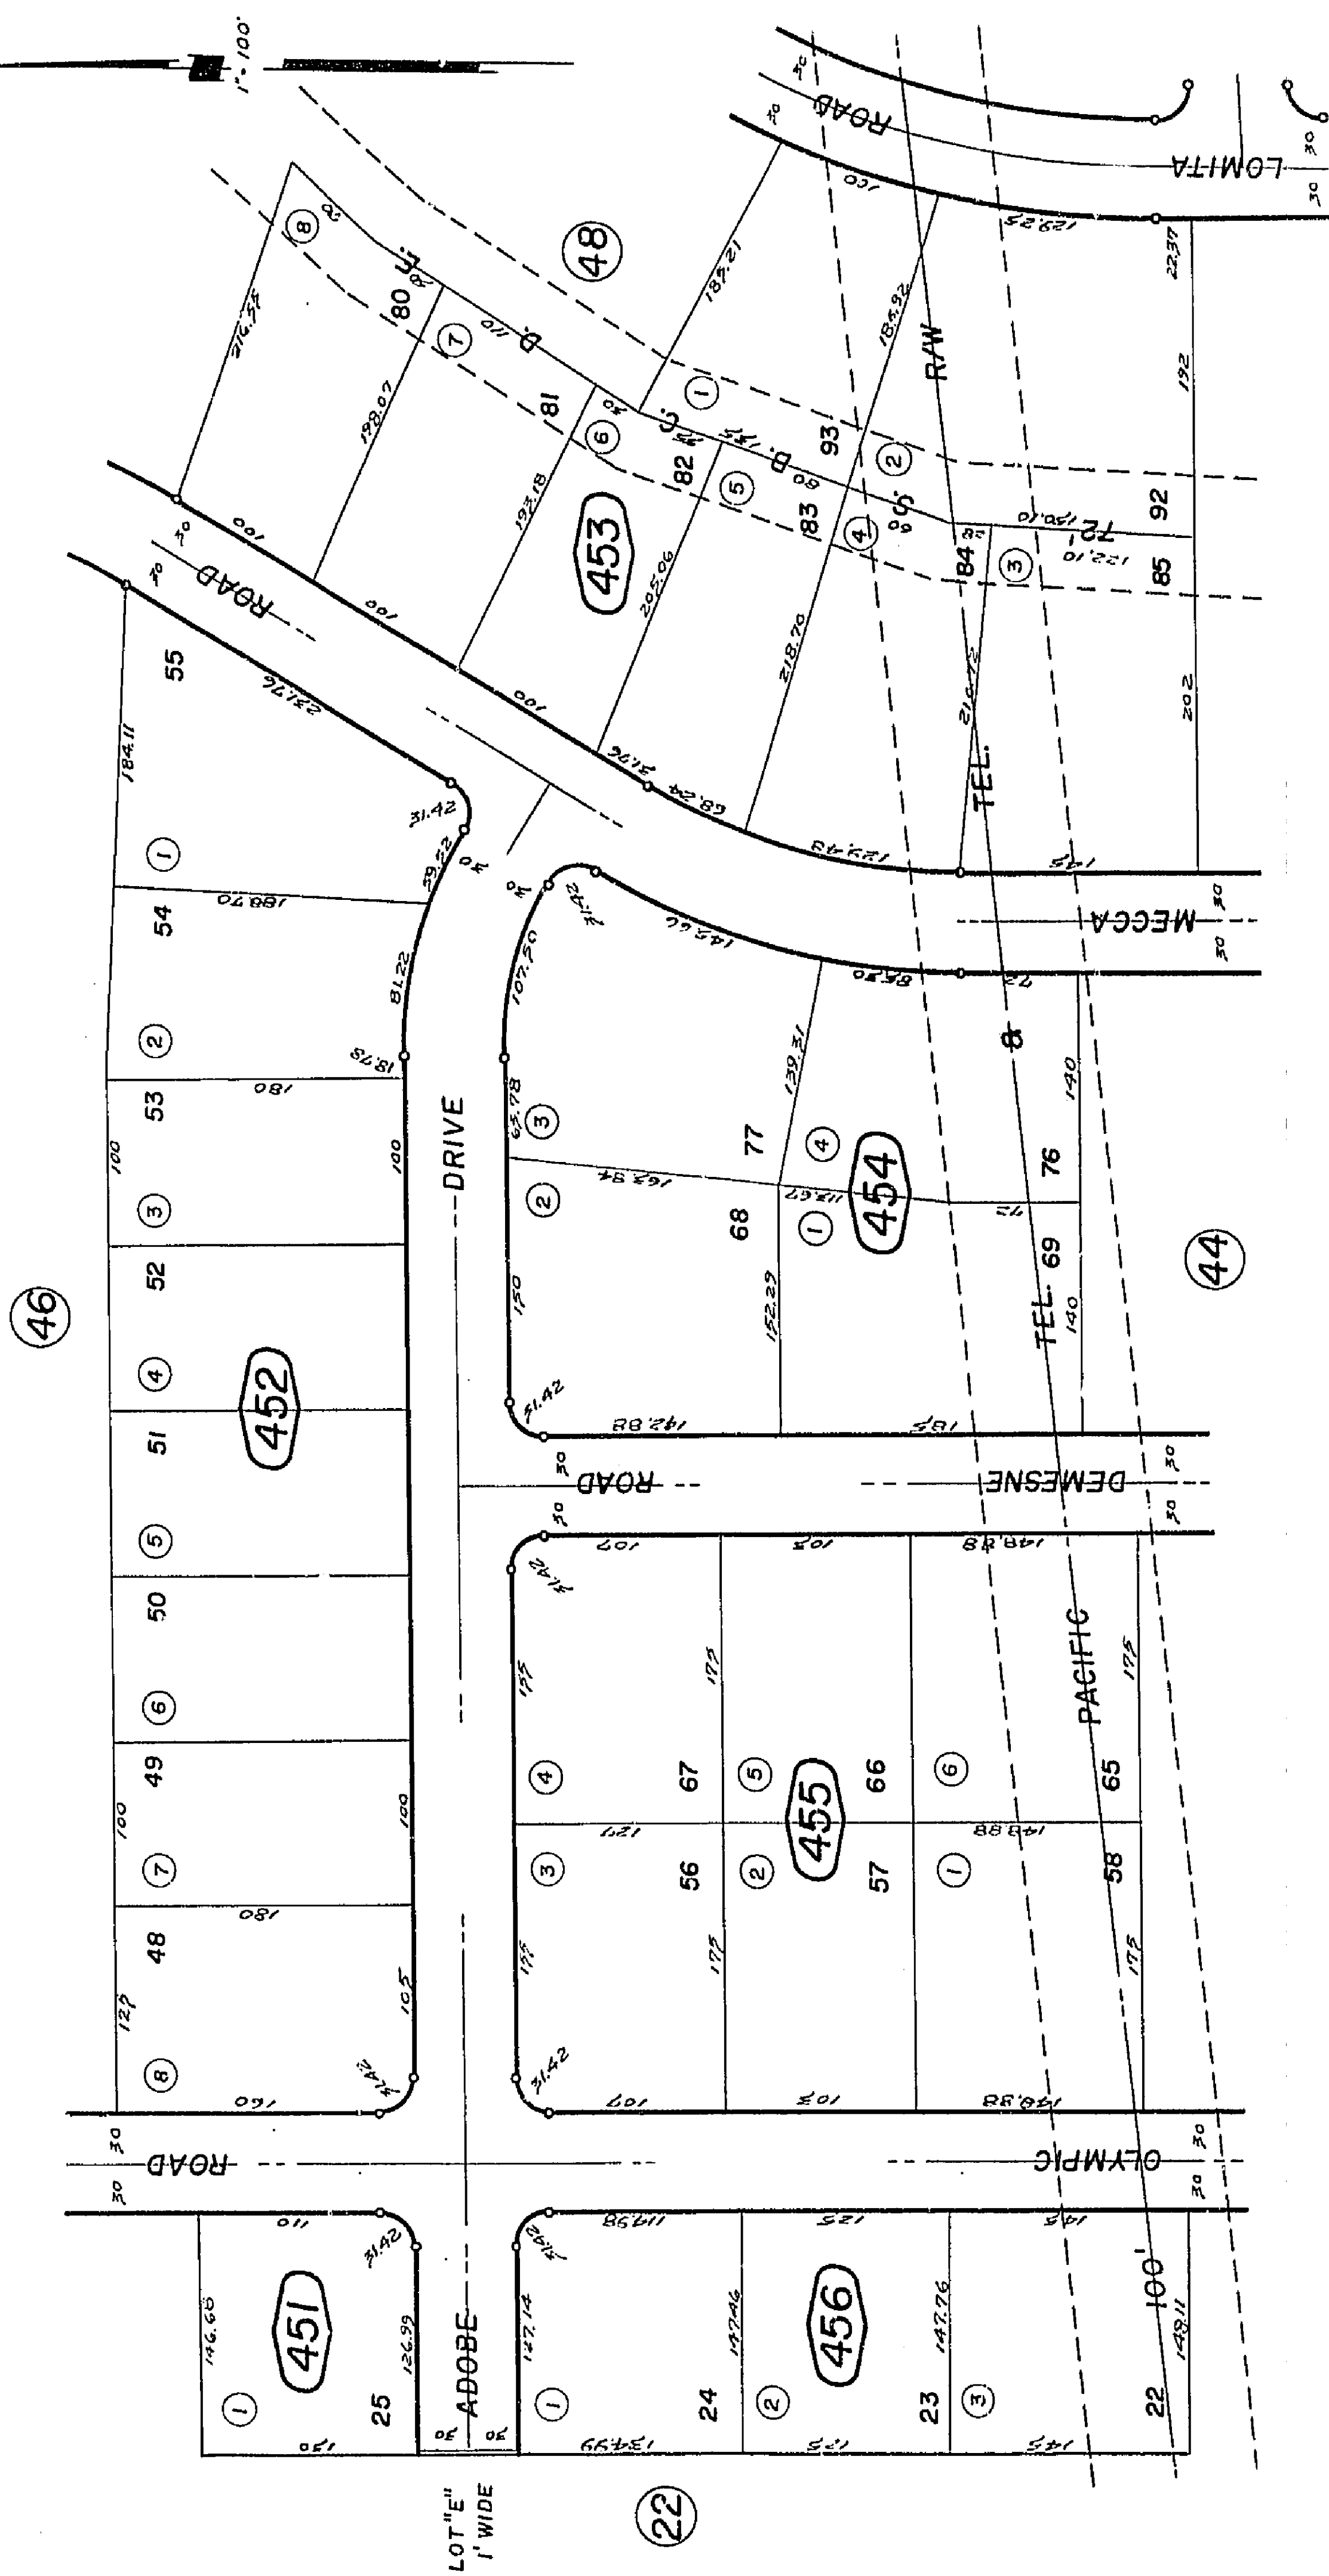

REVISED
10/6/66
1-20-67


Assessor's Map
Book 601, Page 45
San Bernardino County

Feb. 1953

THIS MAP SHOULD BE USED FOR REFERENCE PURPOSES ONLY. NO LIABILITY IS ASSUMED FOR THE ACCURACY OF THE DATA SHOWN. PARCELS MAY NOT COMPLY WITH LOCAL SUBDIVISION OR BUILDING ORDINANCES.

Morongo Unified
Tax Code Area
9404

601-46

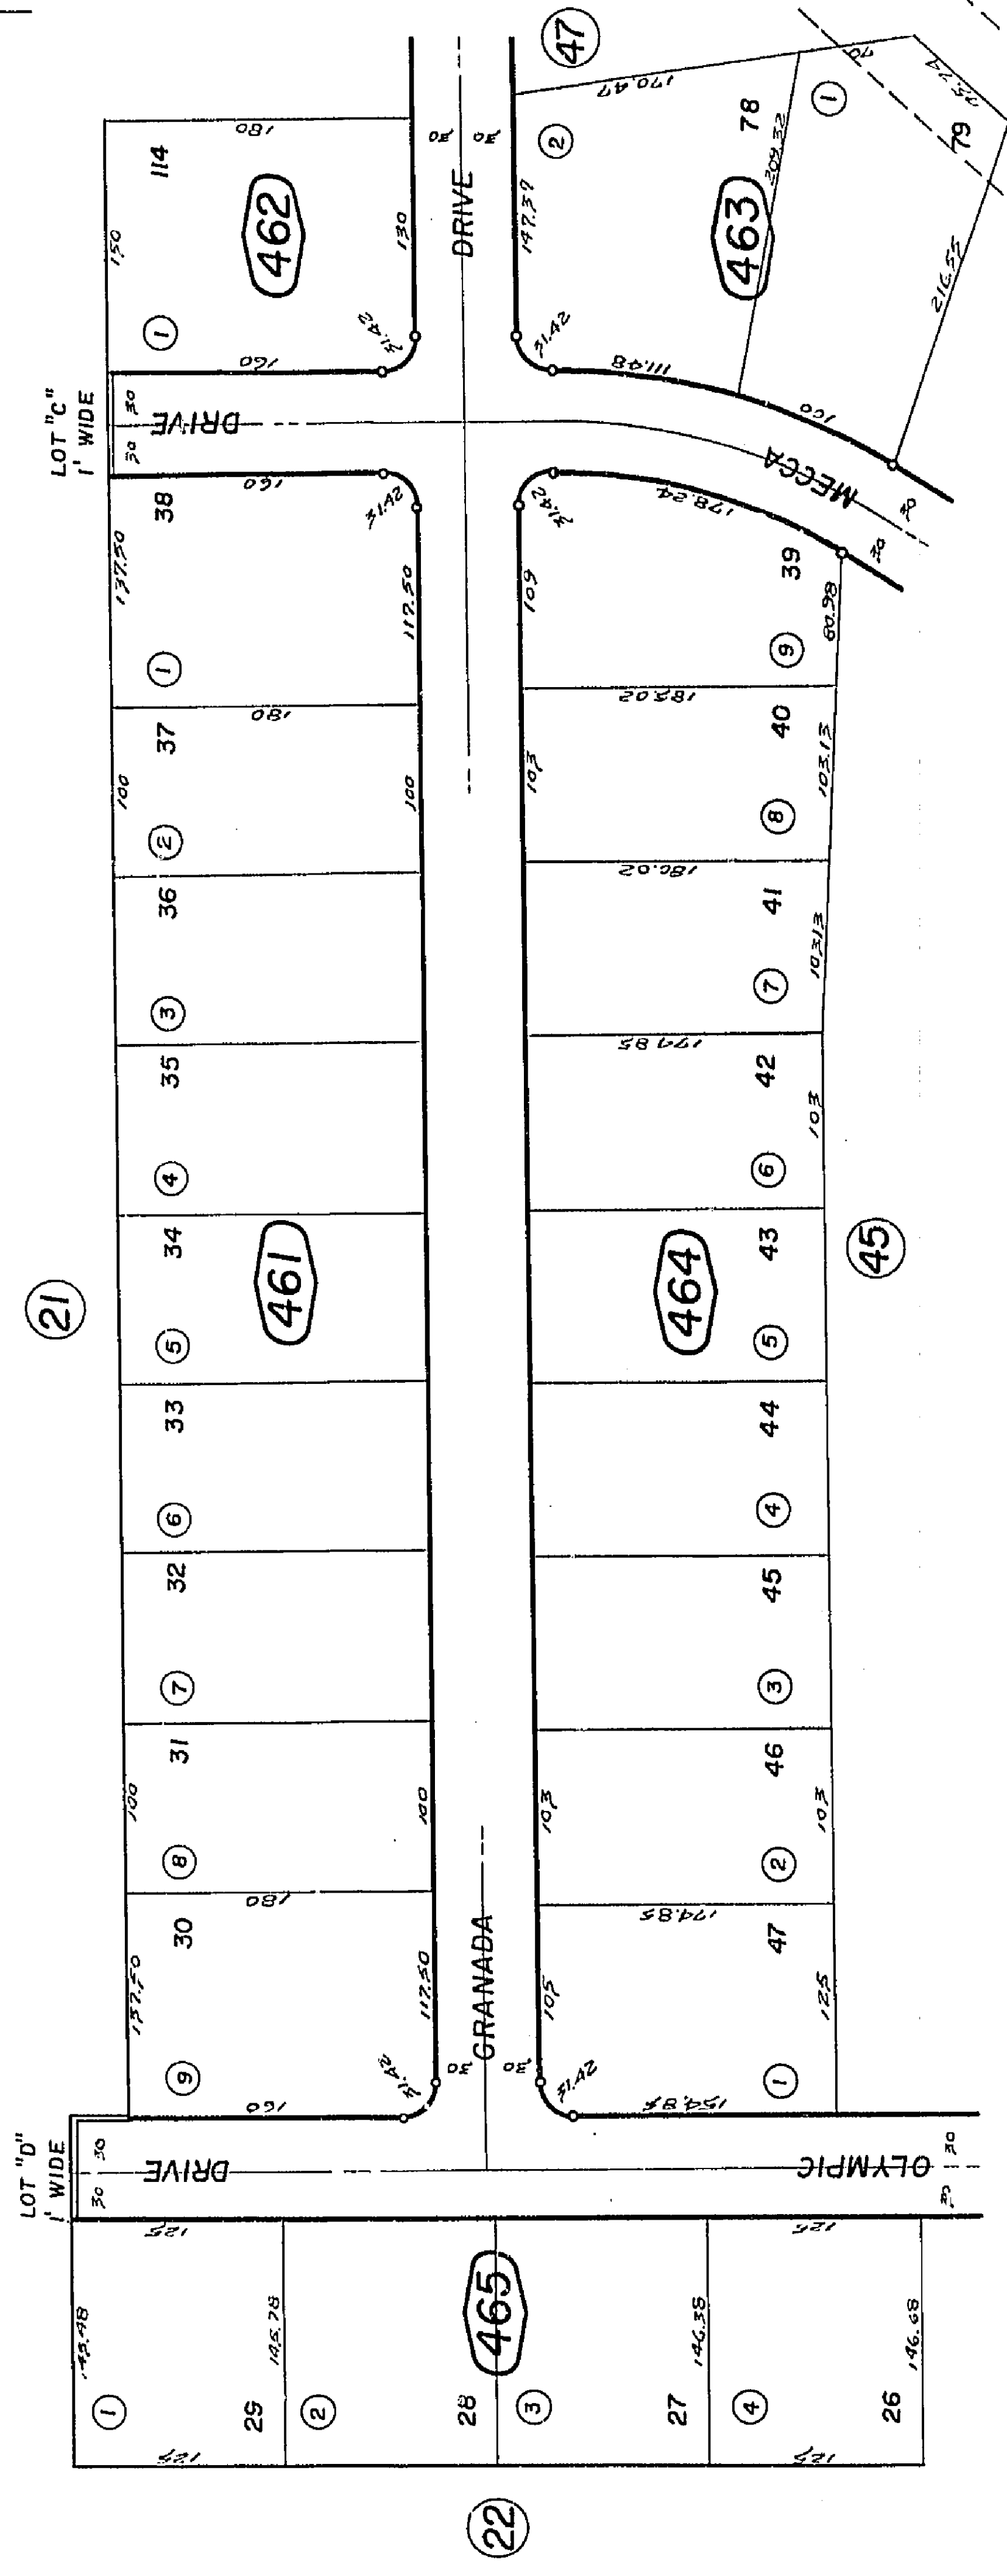

REVISED
10/6/66
11-20-67

Assessor's Map
Book 601, Page 46
San Bernardino County

448


Feb. 1963



601-47

Morongo Unified
Tax Code Area
9404

THIS MAP SHOULD BE USED FOR REFERENCE PURPOSES ONLY. NO LIABILITY
IS ASSUMED FOR THE ACCURACY OF THE DATA SHOWN. PARCELS MAY NOT
COMPLY WITH L. 2964, SUBDIVISION MAPS.

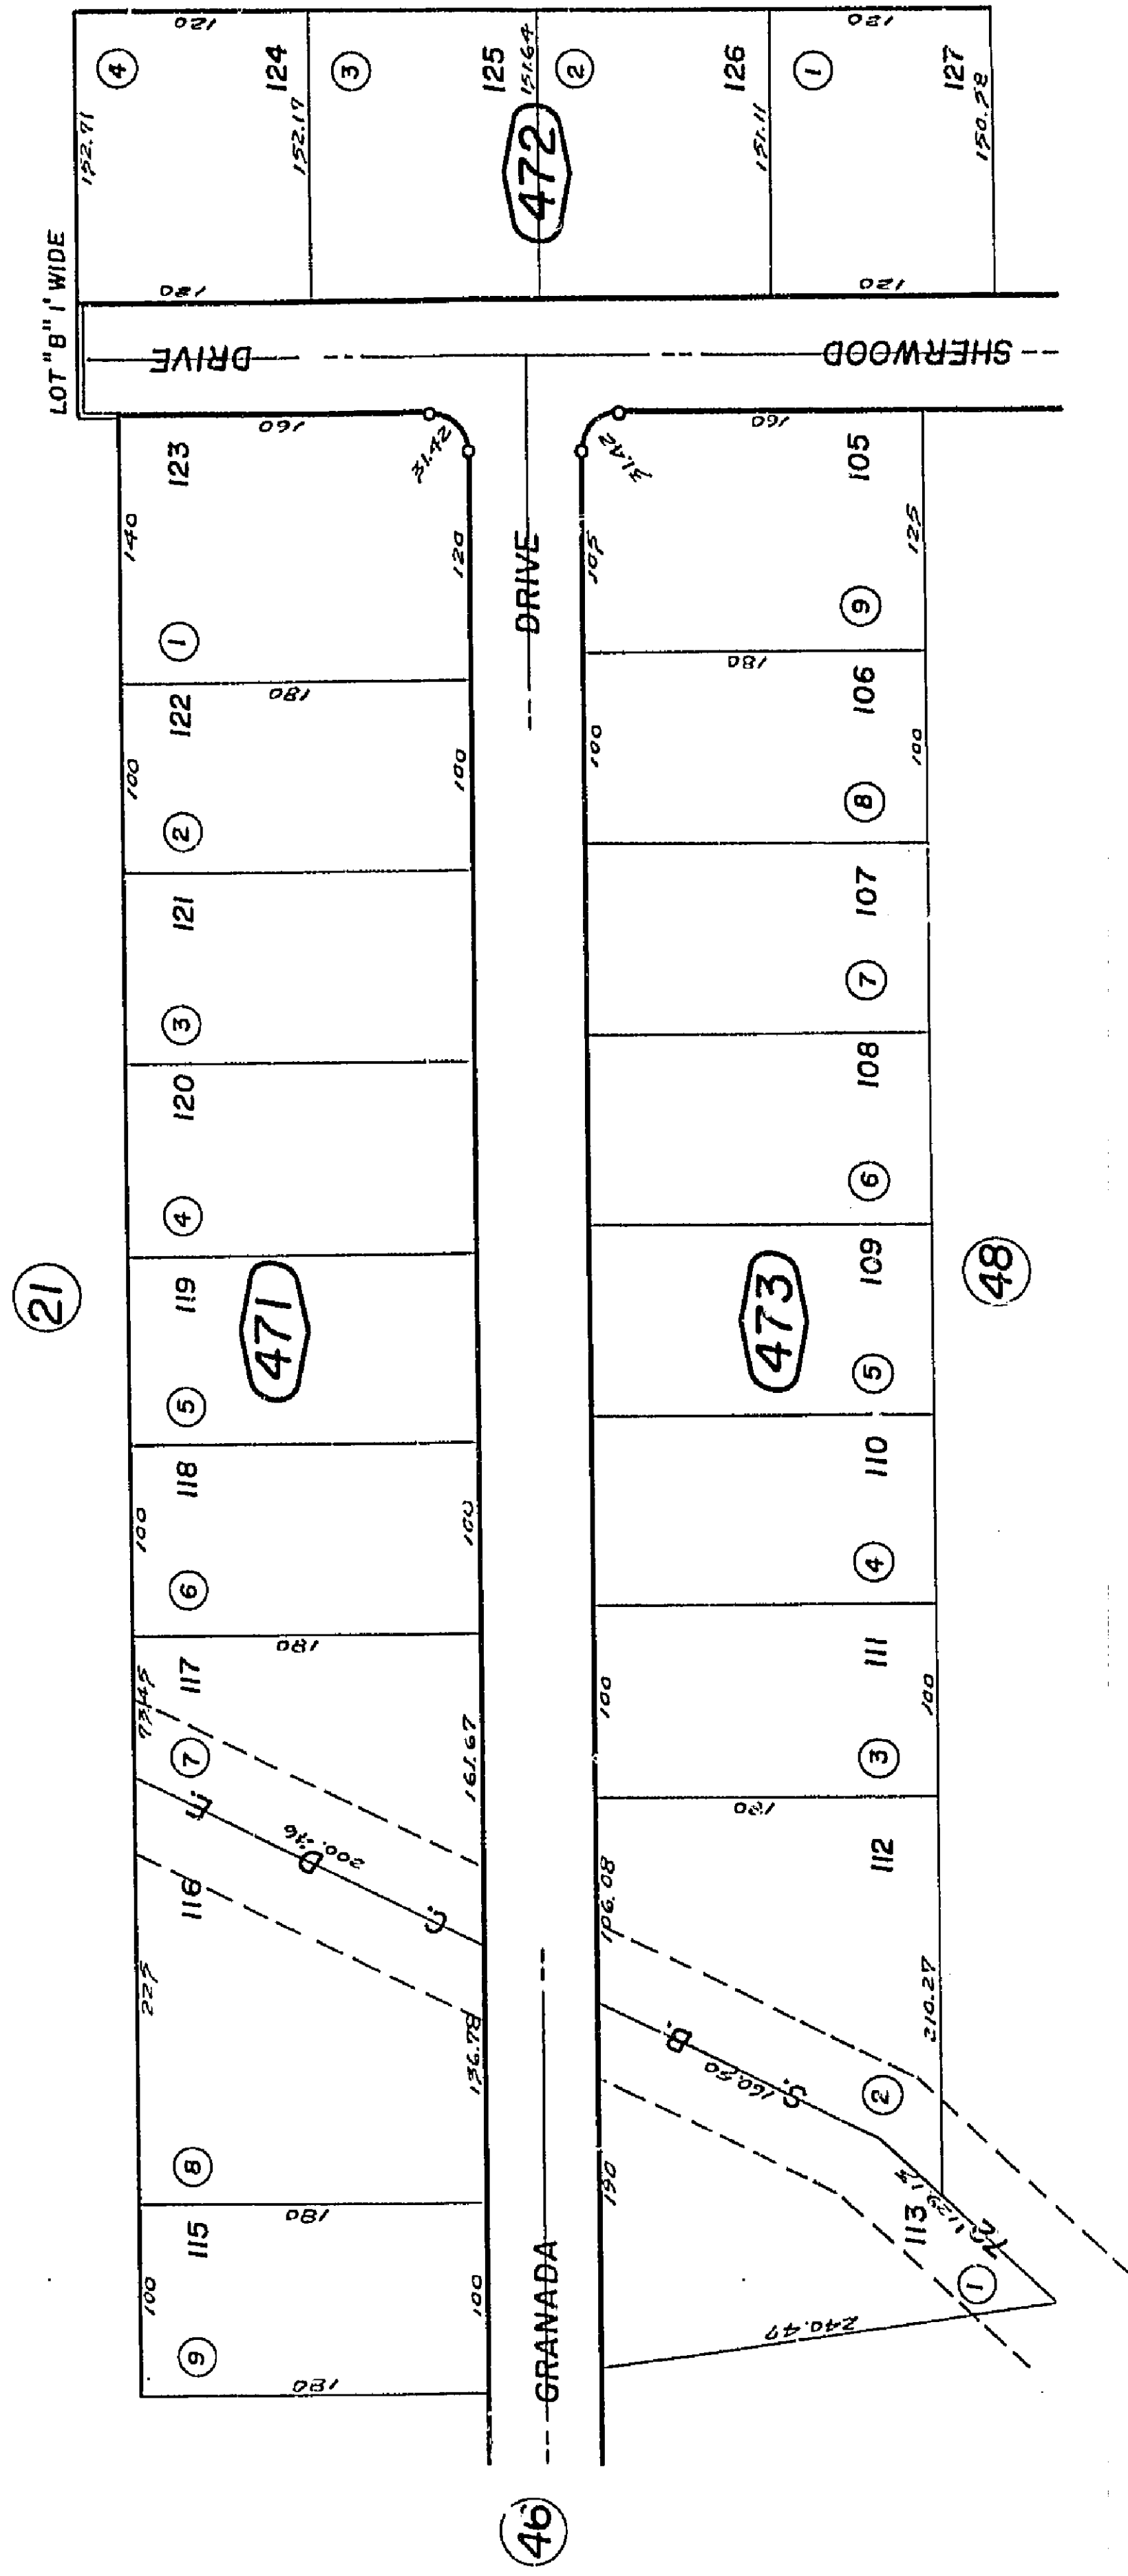

REVISED
10/6/66
11-20-67

Assessor's Map
Book 601, Page 47
San Bernardino County


Feb. 1963



THIS MAP SHOULD BE USED FOR REFERENCE PURPOSES ONLY. NO LIABILITY IS ASSUMED FOR THE ACCURACY OF THE DATA SHOWN. PARCELS MAY NOT COMPLY WITH SUBDIVISION REQUIREMENTS.

Morongo Unified Tax Code Area 9404

601-48

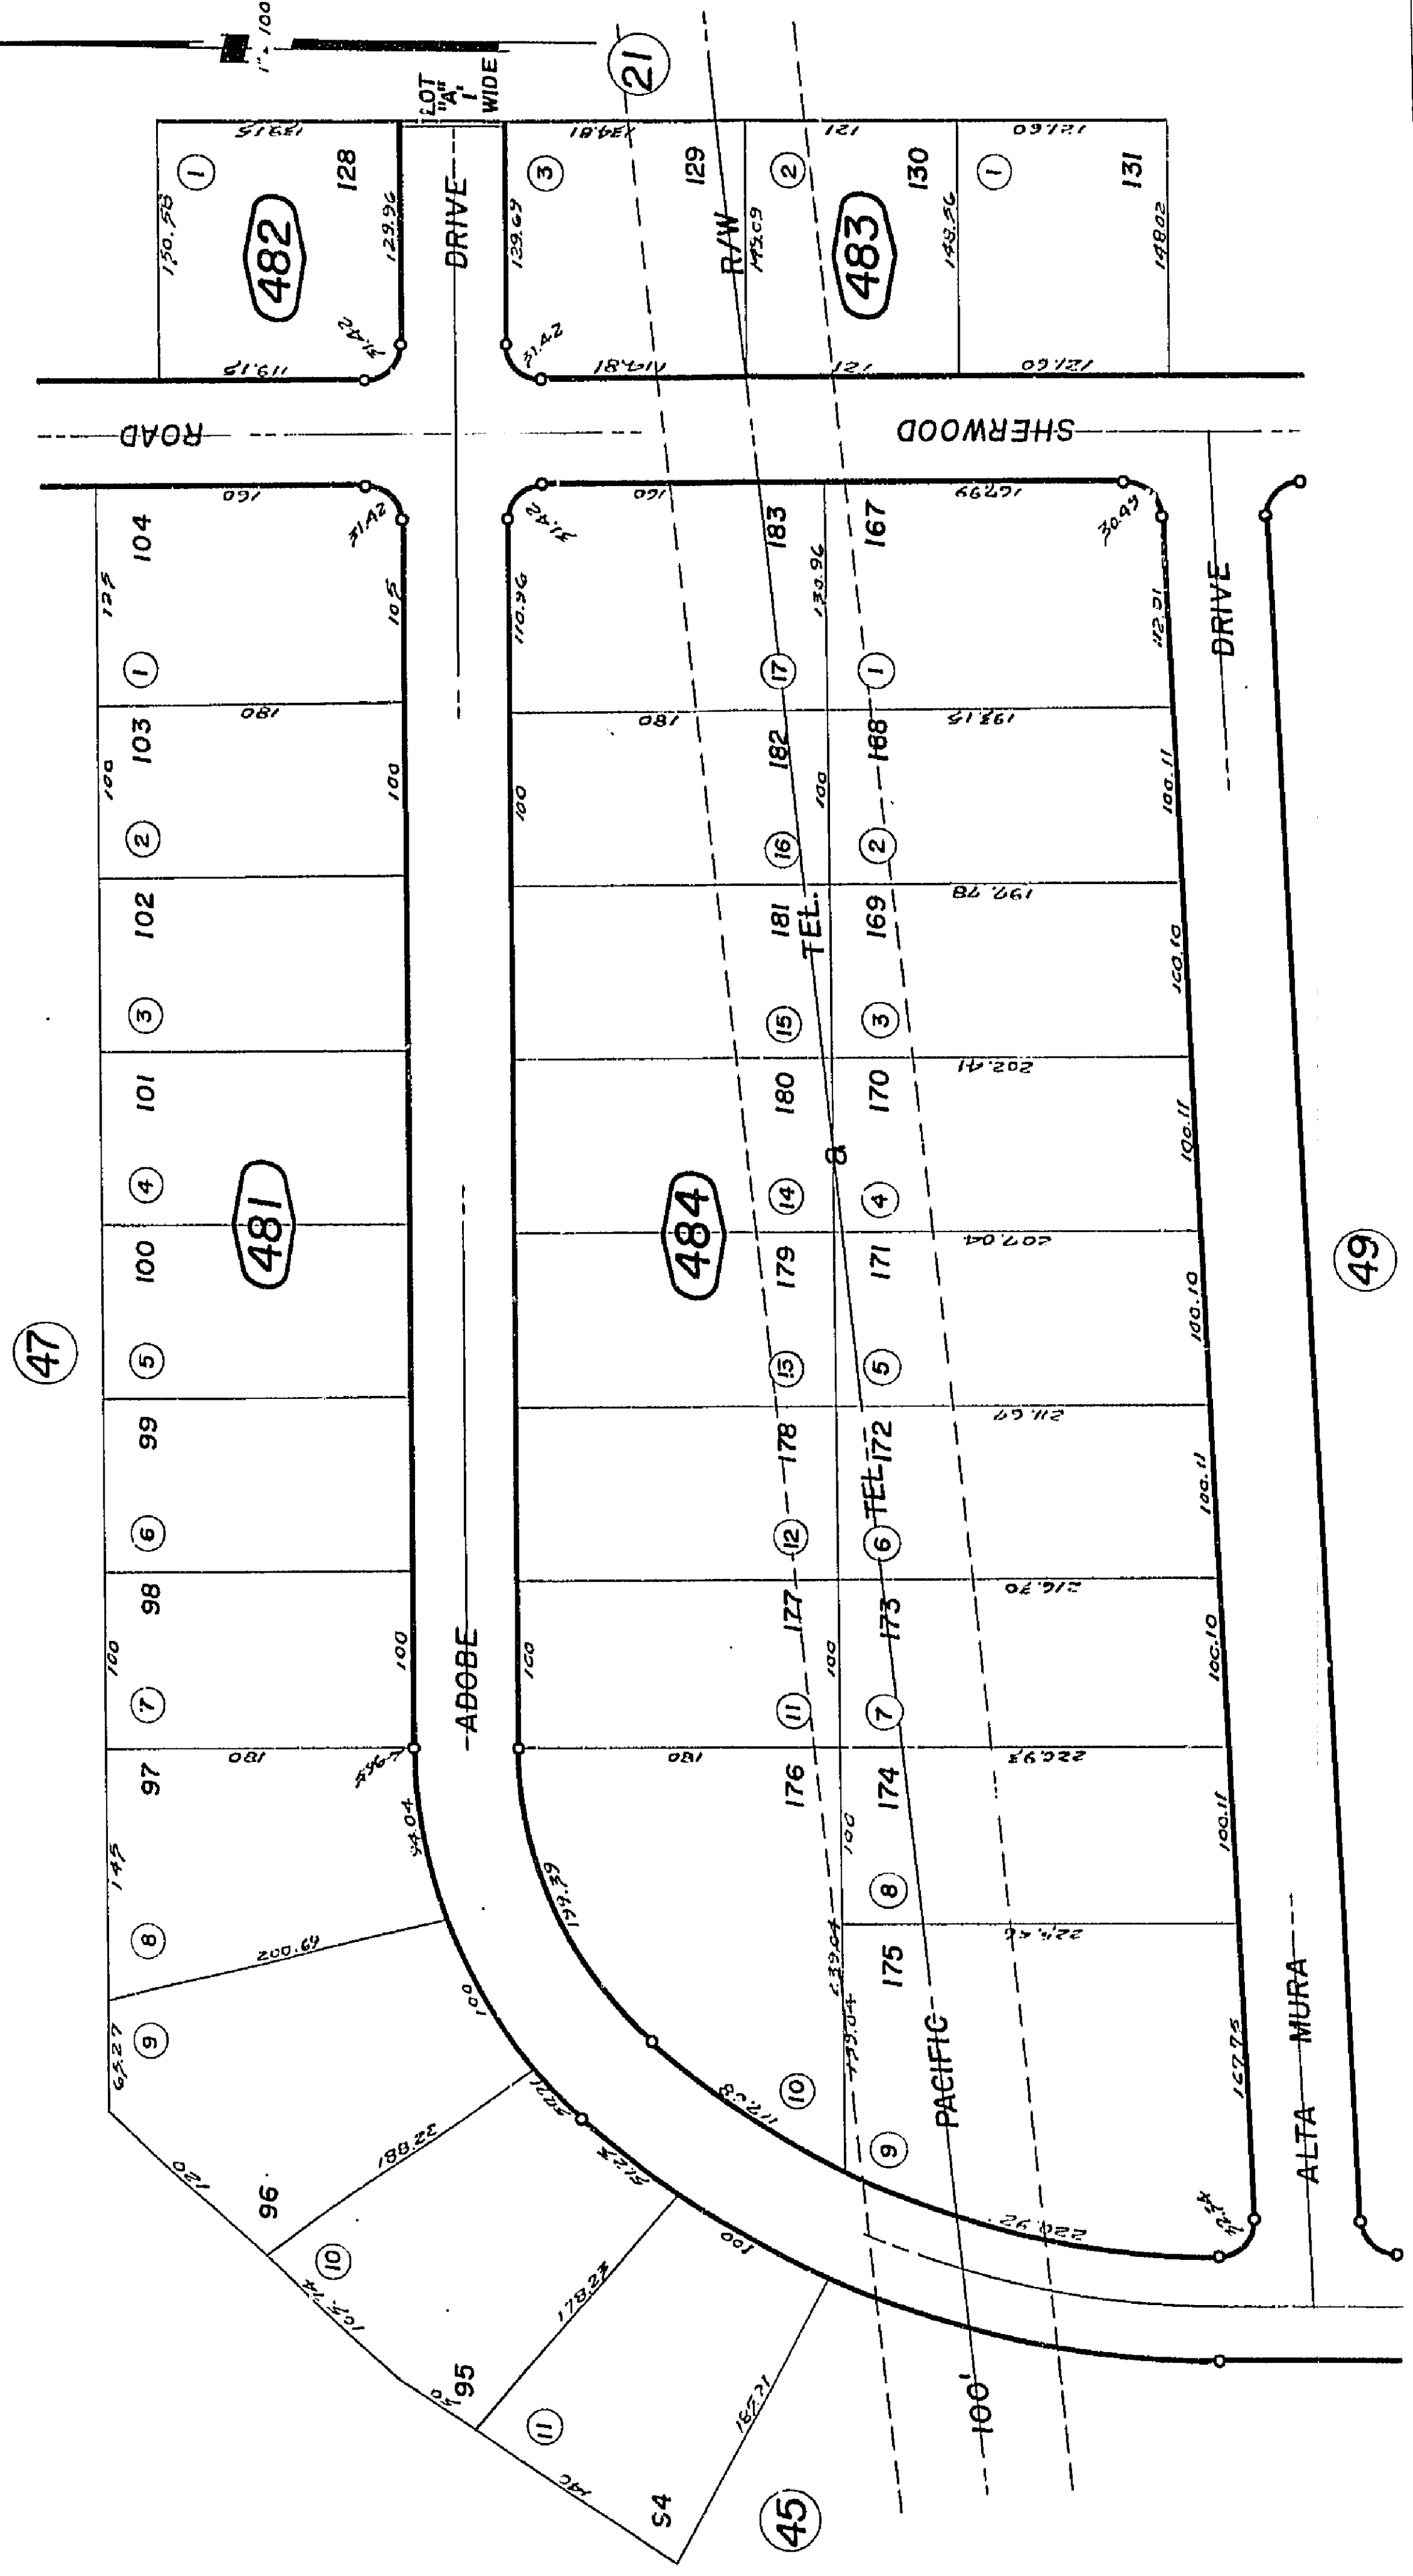




THIS MAP SHOULD BE USED FOR REFERENCE PURPOSES ONLY. NO LIABILITY IS ASSUMED FOR THE ACCURACY OF THE DATA SHOWN. PARCELS MAY NOT COMPLY WITH THE SUBDIVISION RECORDS.

Morongo Unified
Tax Code Area
9404

601-49

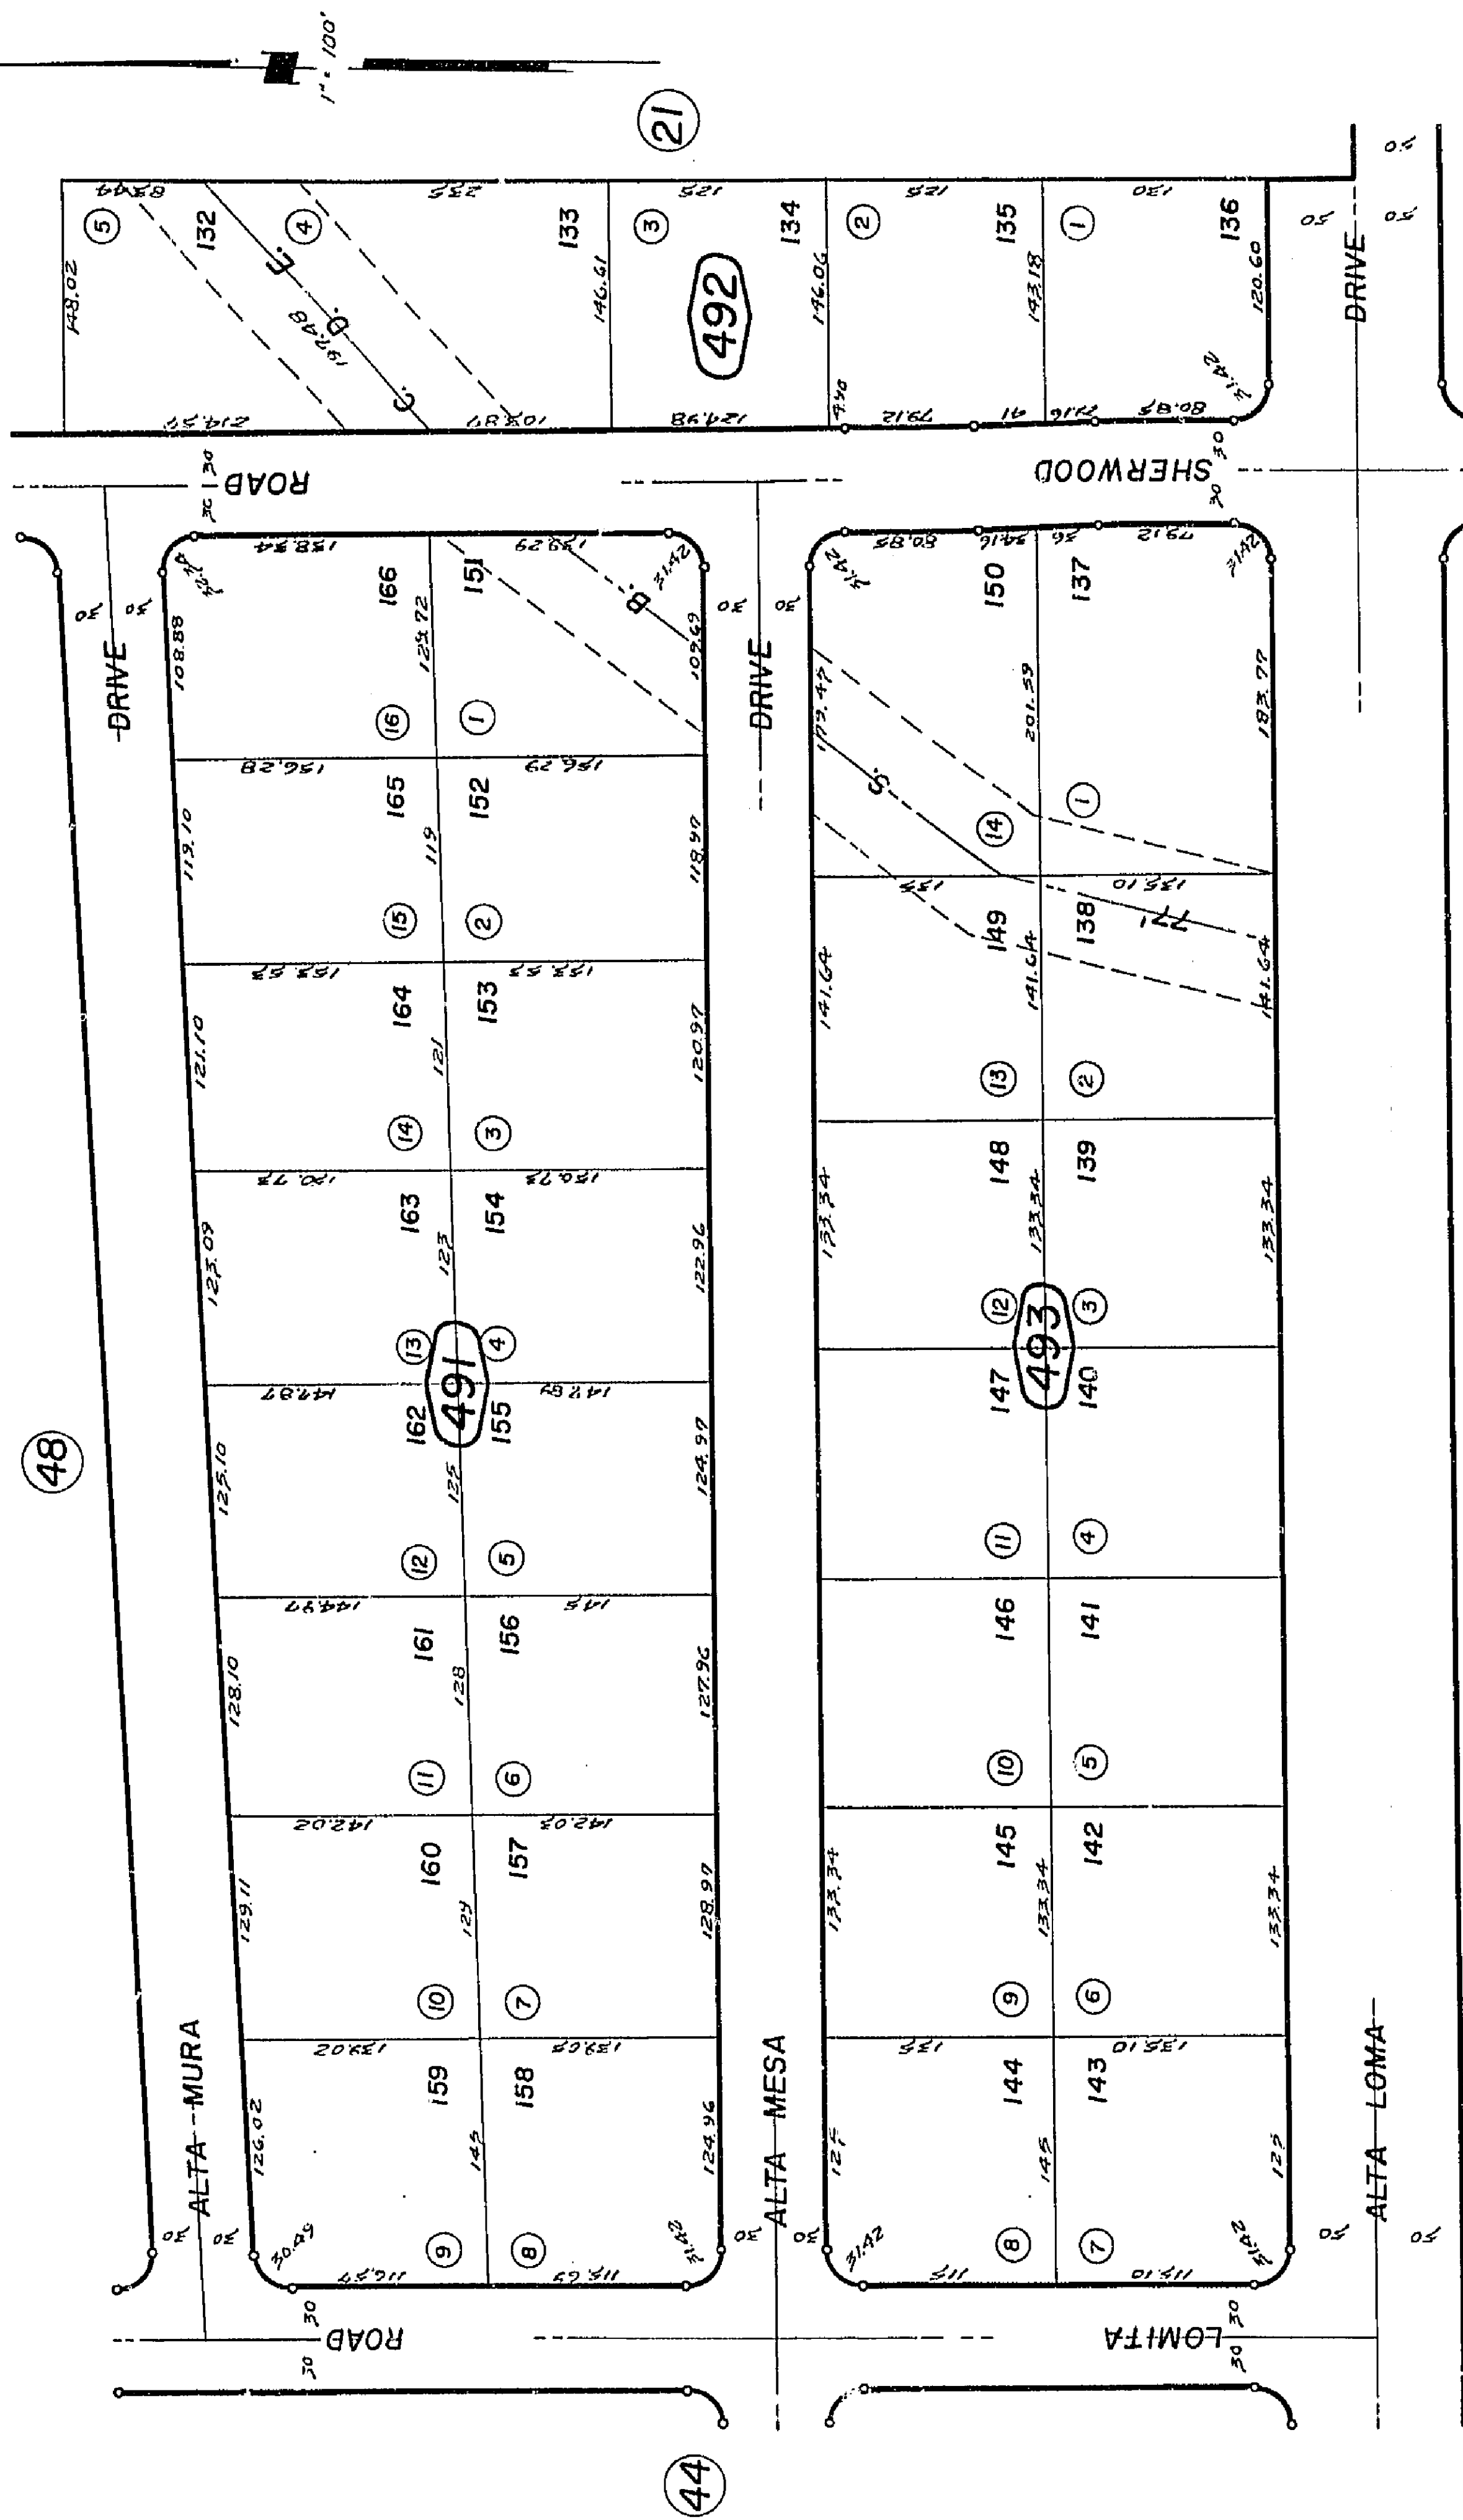

588
14

Assessor's Map
Book 601, Page 49
San Bernardino County

REVISED
10/6/66
11-20-57

949
Feb. 1963




THIS MAP SHOULD BE USED FOR REFERENCE PURPOSES ONLY. NO LIABILITY IS ASSUMED FOR THE ACCURACY OF THE DATA SHOWN. PARCELS MAY NOT COMPLY WITH LOCAL SUBDIVISION OR BUILDING ORDINANCES.

Ptn. Tract No. 6573, M.B. 92/61, 62

Town of Yucca Valley
Tax Rate Area
23000

601-50

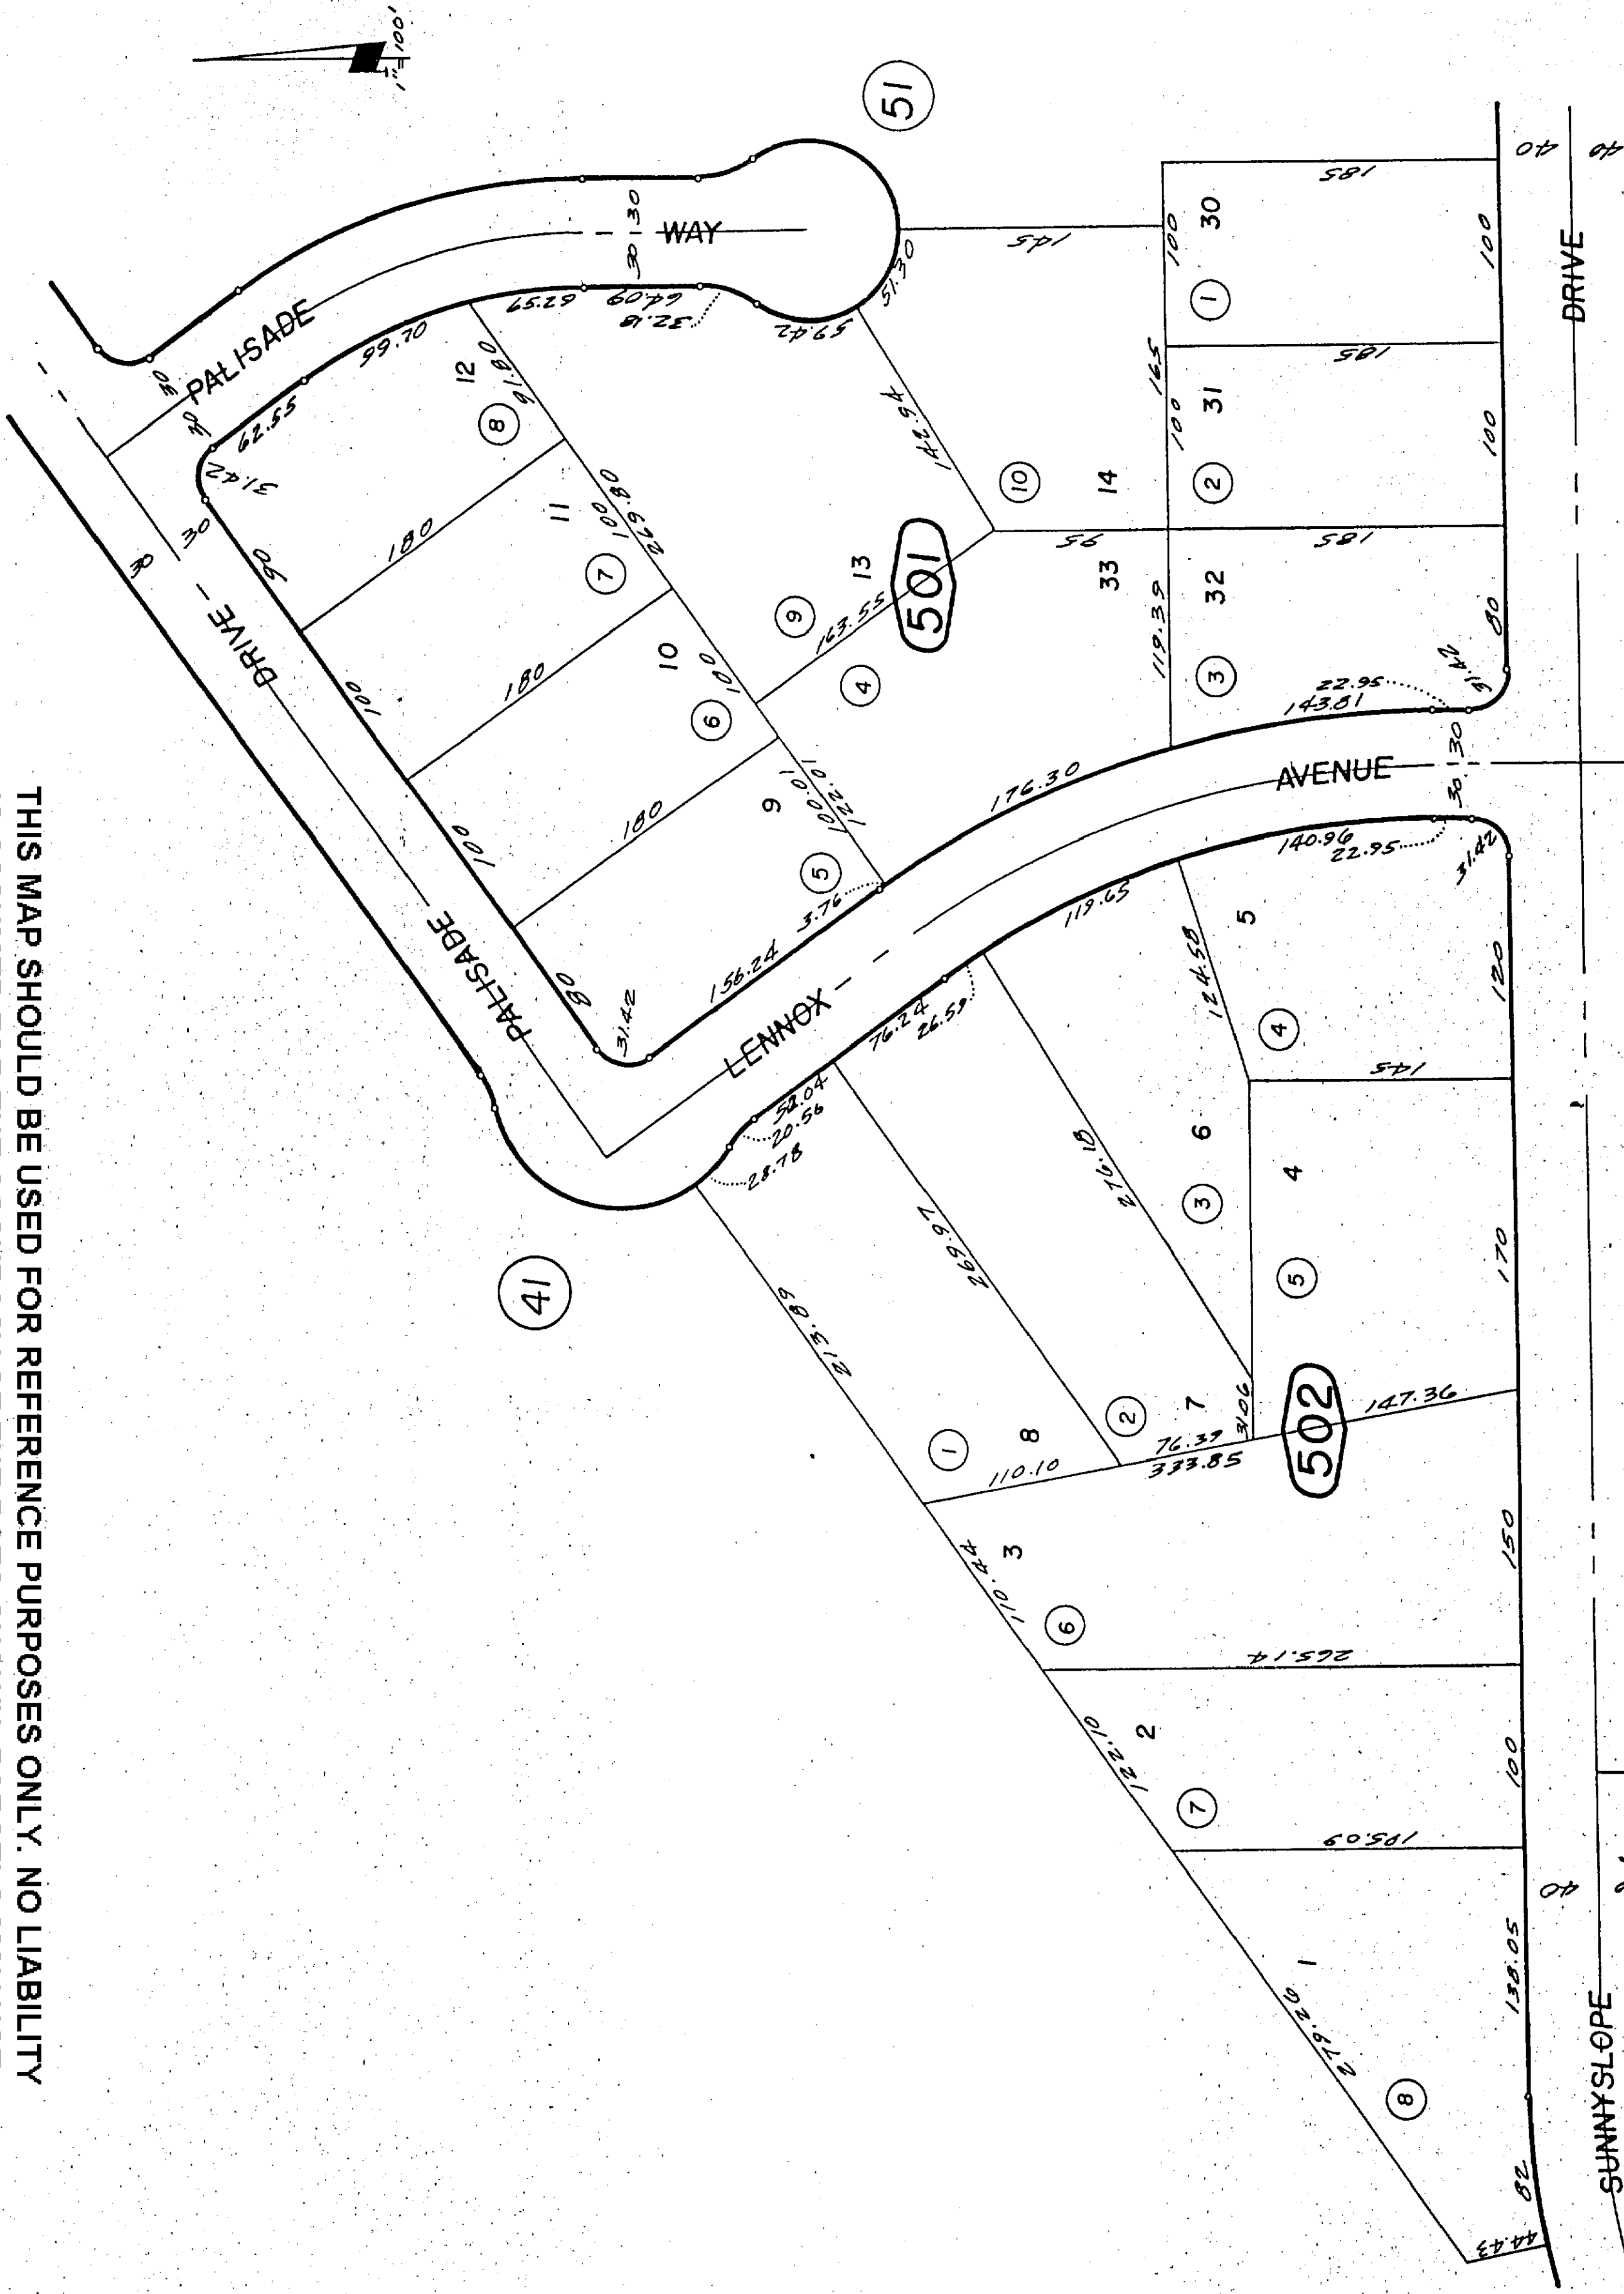

REVISED
6/13/94 F
11-20-67
7-11-69 E
4/22/92 AG

Assessor's Map
Book 601, Page 50 MAY 9 1994
San Bernardino County

35

34

Oct. 1964




Tract No. 6573, M.B. 92/61, 62

Town of Yucca Valley

601-51

THIS MAP SHOULD BE USED FOR REFERENCE PURPOSES ONLY. NO LIABILITY IS ASSUMED FOR THE ACCURACY OF THE DATA SHOWN. PARCELS MAY NOT COMPLY WITH LOCAL SUBDIVISION OR BUILDING ORDINANCES.

Tax Rate: Area 23000

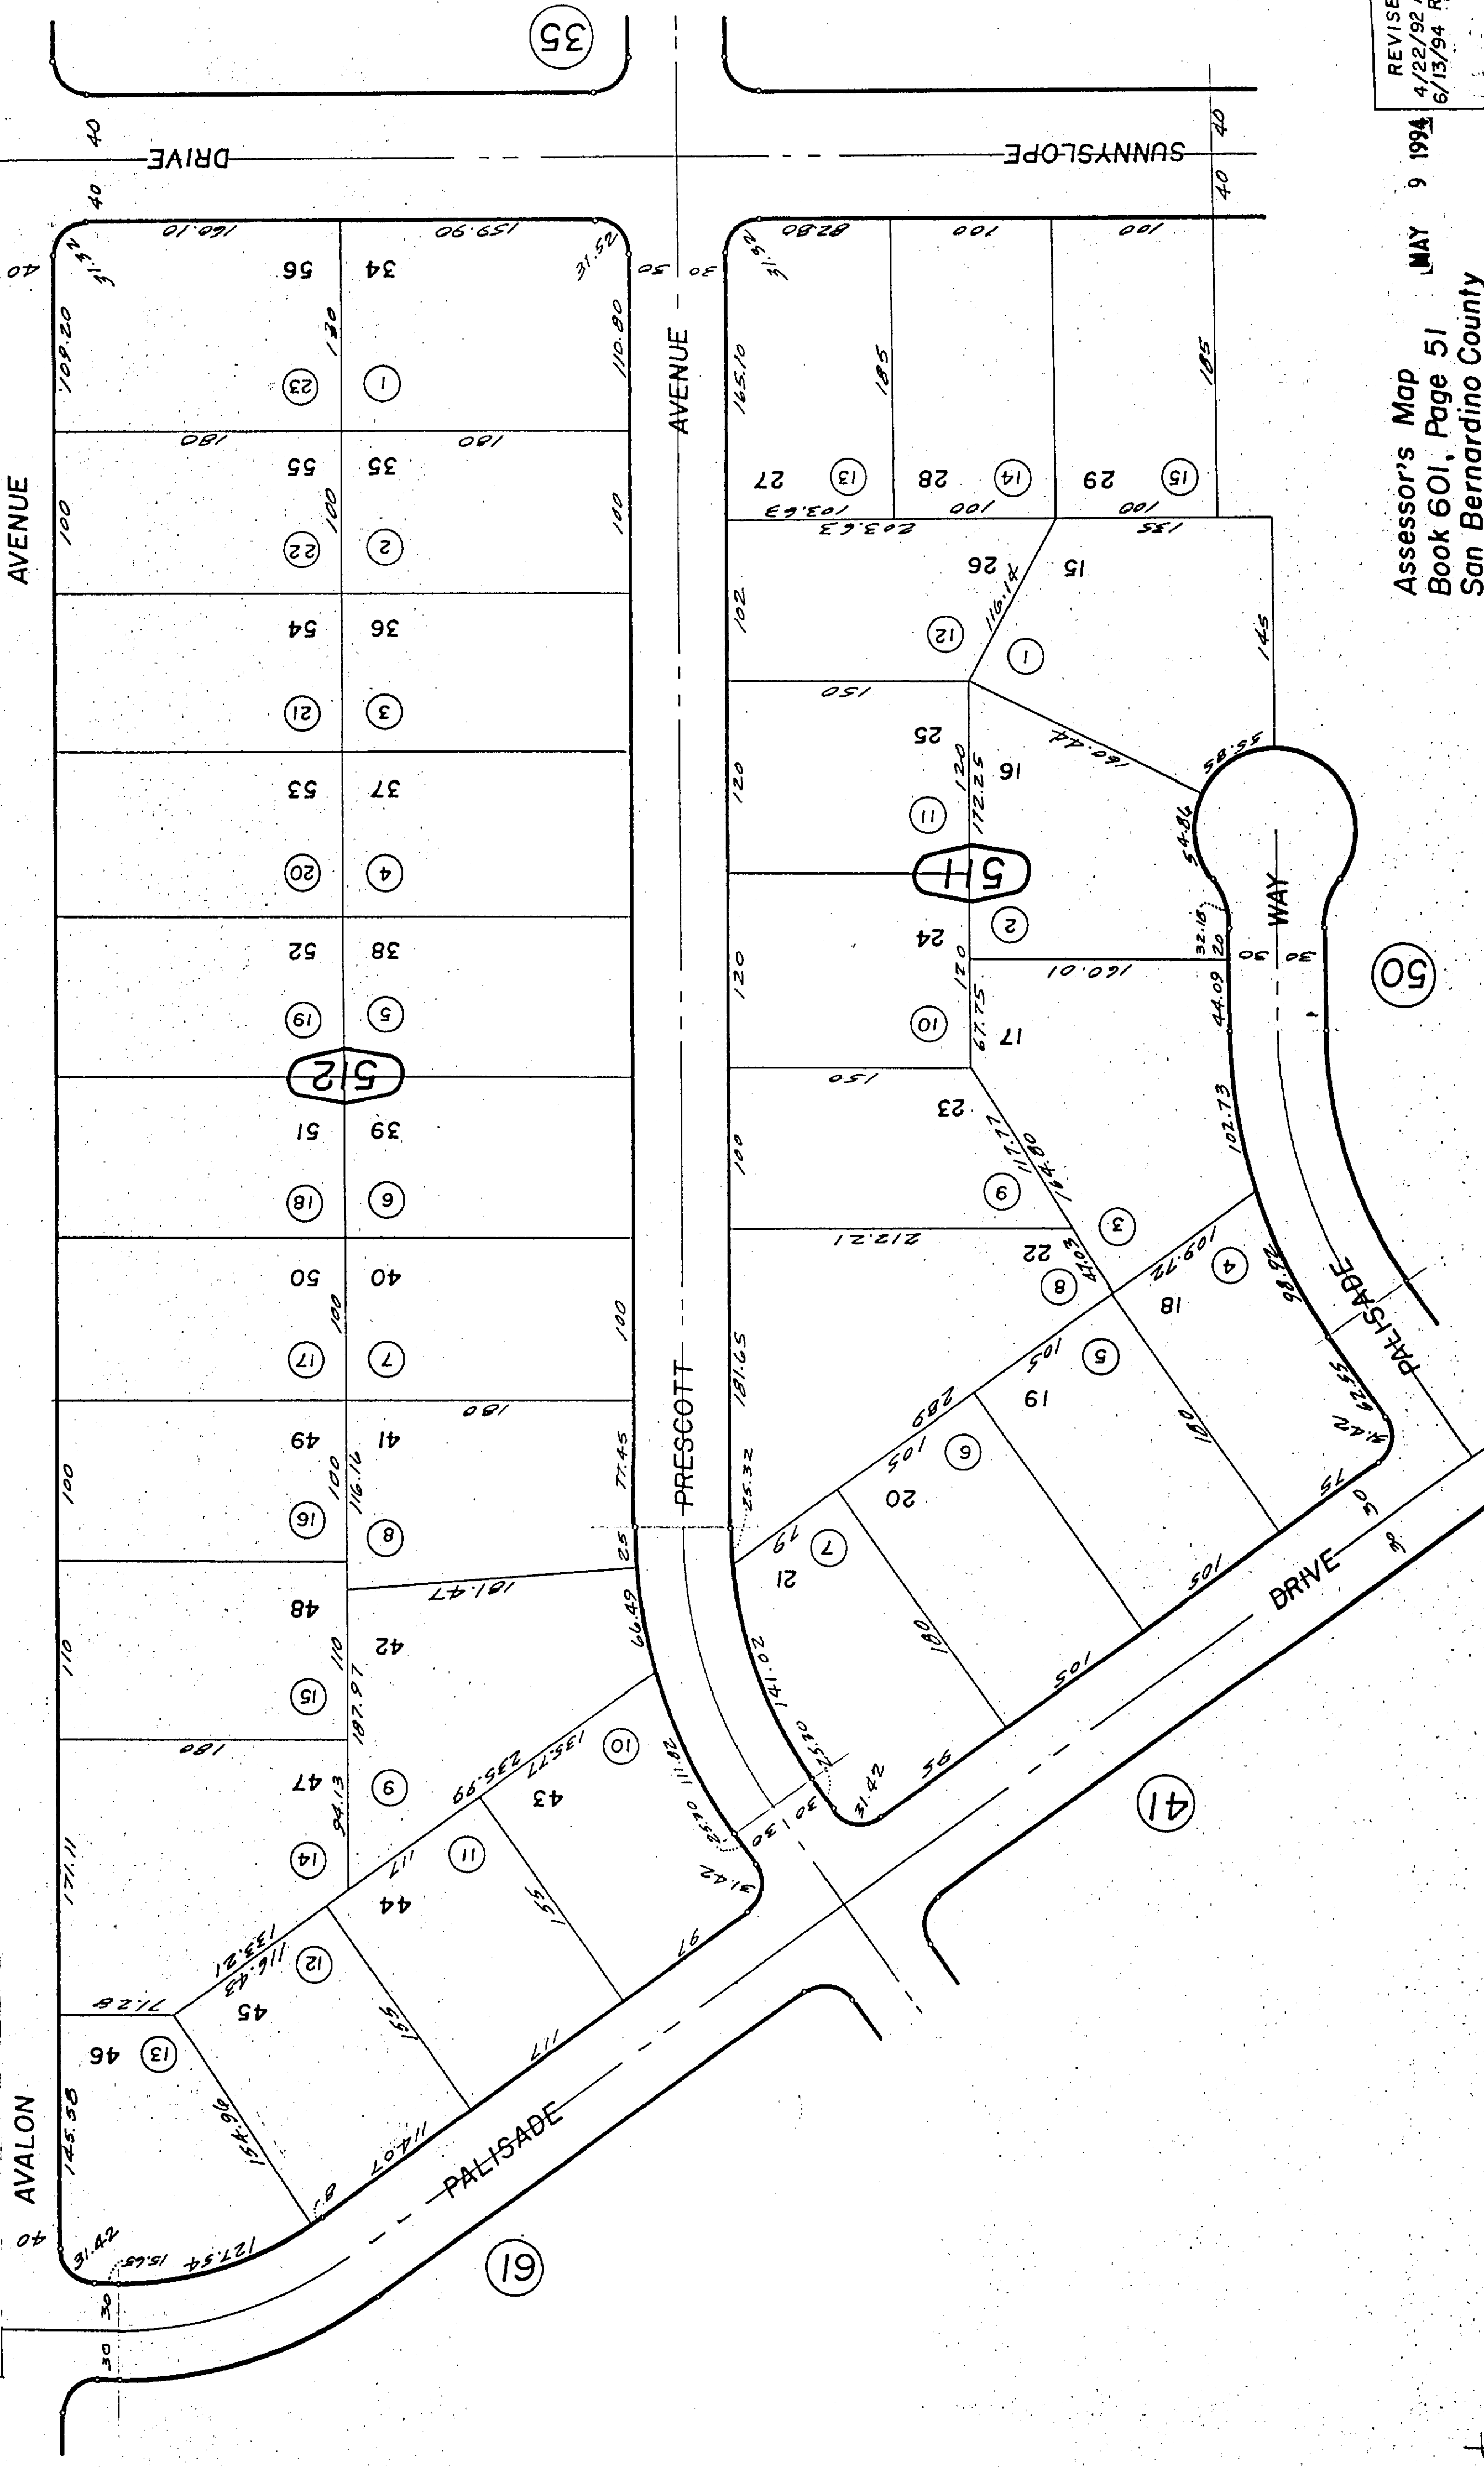

Assessor's Map MAY 9 1994
Book 601, Page 51
San Bernardino County

REVISED
4/22/92 AL
6/13/94 RF
11/27/85

Oct. 1964




601-52

Tax Rate: Area
23000

Por. Tract No. 6646 MB. 92/69,70

THIS MAP SHOULD BE USED FOR REFERENCE PURPOSES ONLY. NO LIABILITY IS ASSUMED FOR THE ACCURACY OF THE DATA SHOWN. PARCELS MAY NOT COMPLY WITH LOCAL ORDINANCES.

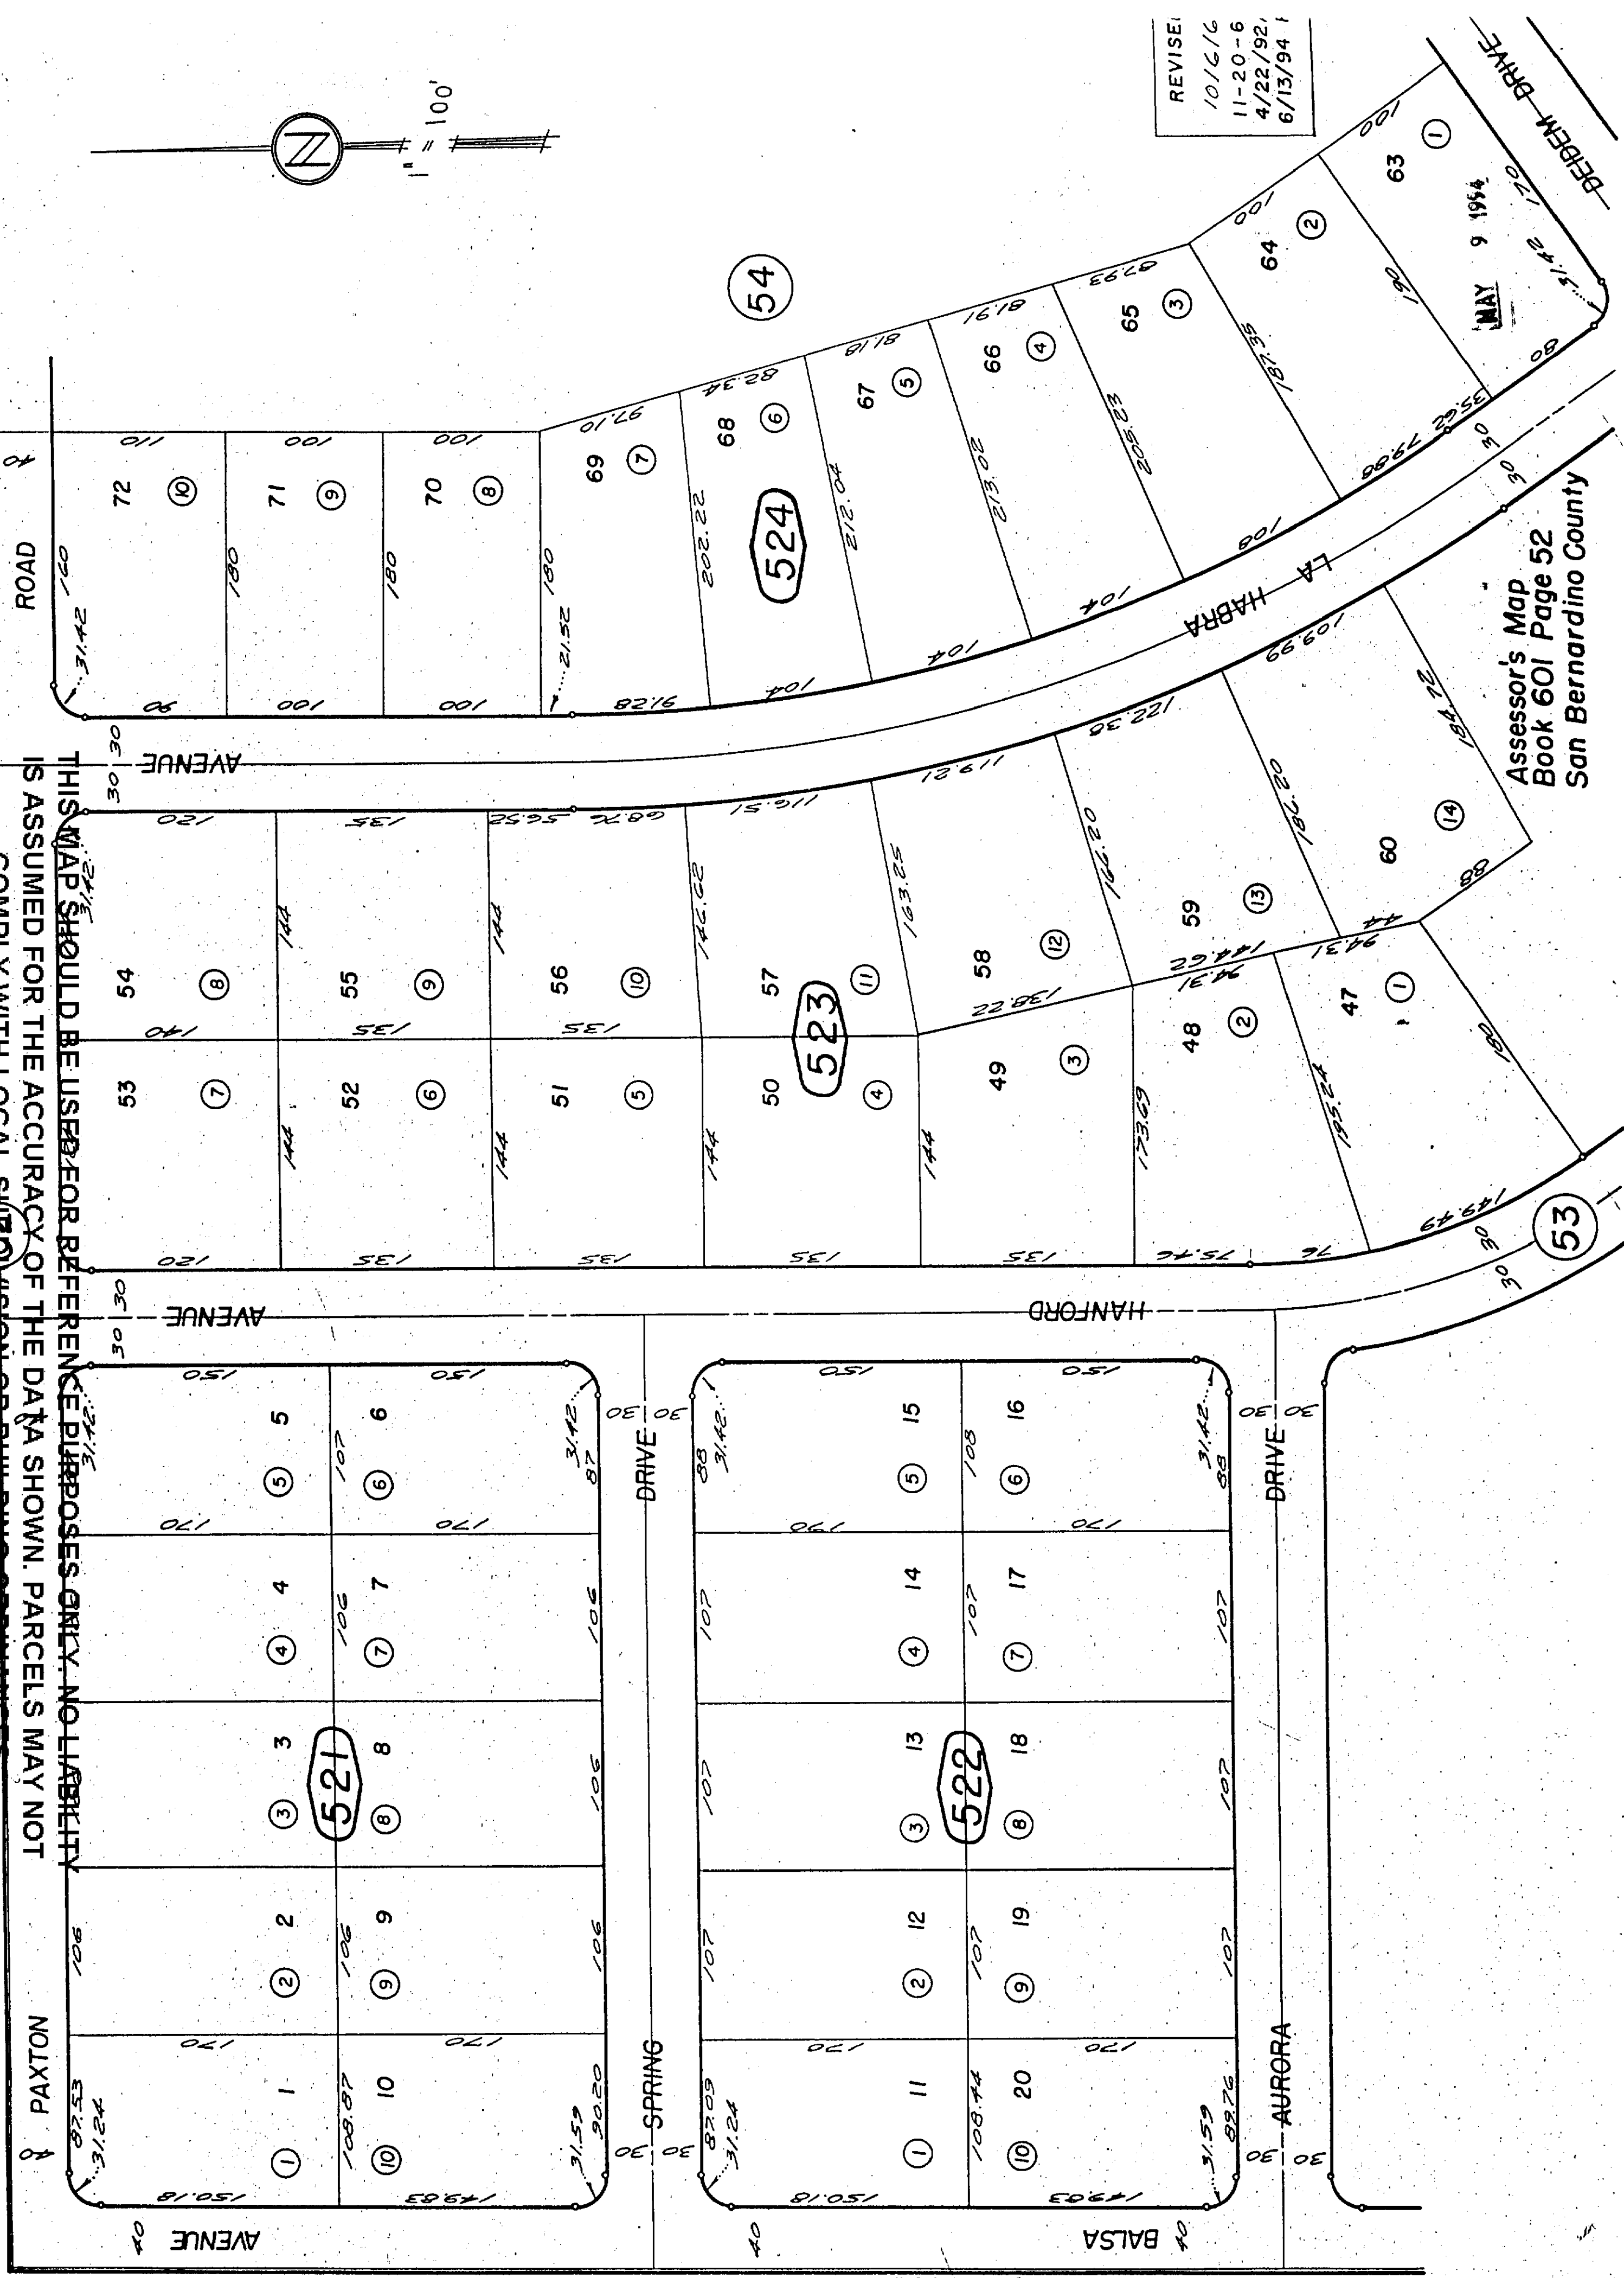

R.L.
OCT. 1964.




THIS MAP SHOULD BE USED FOR REFERENCE PURPOSES ONLY. NO LIABILITY IS ASSUMED FOR THE ACCURACY OF THE DATA SHOWN. PARCELS MAY NOT COMPLY WITH LOCAL SUBDIVISION OR BUILDING ORDINANCES.

Town of Yucca Valley
Tax Rate Area
23000

601-53

Por Tract No 6646 MB 92/69, 70

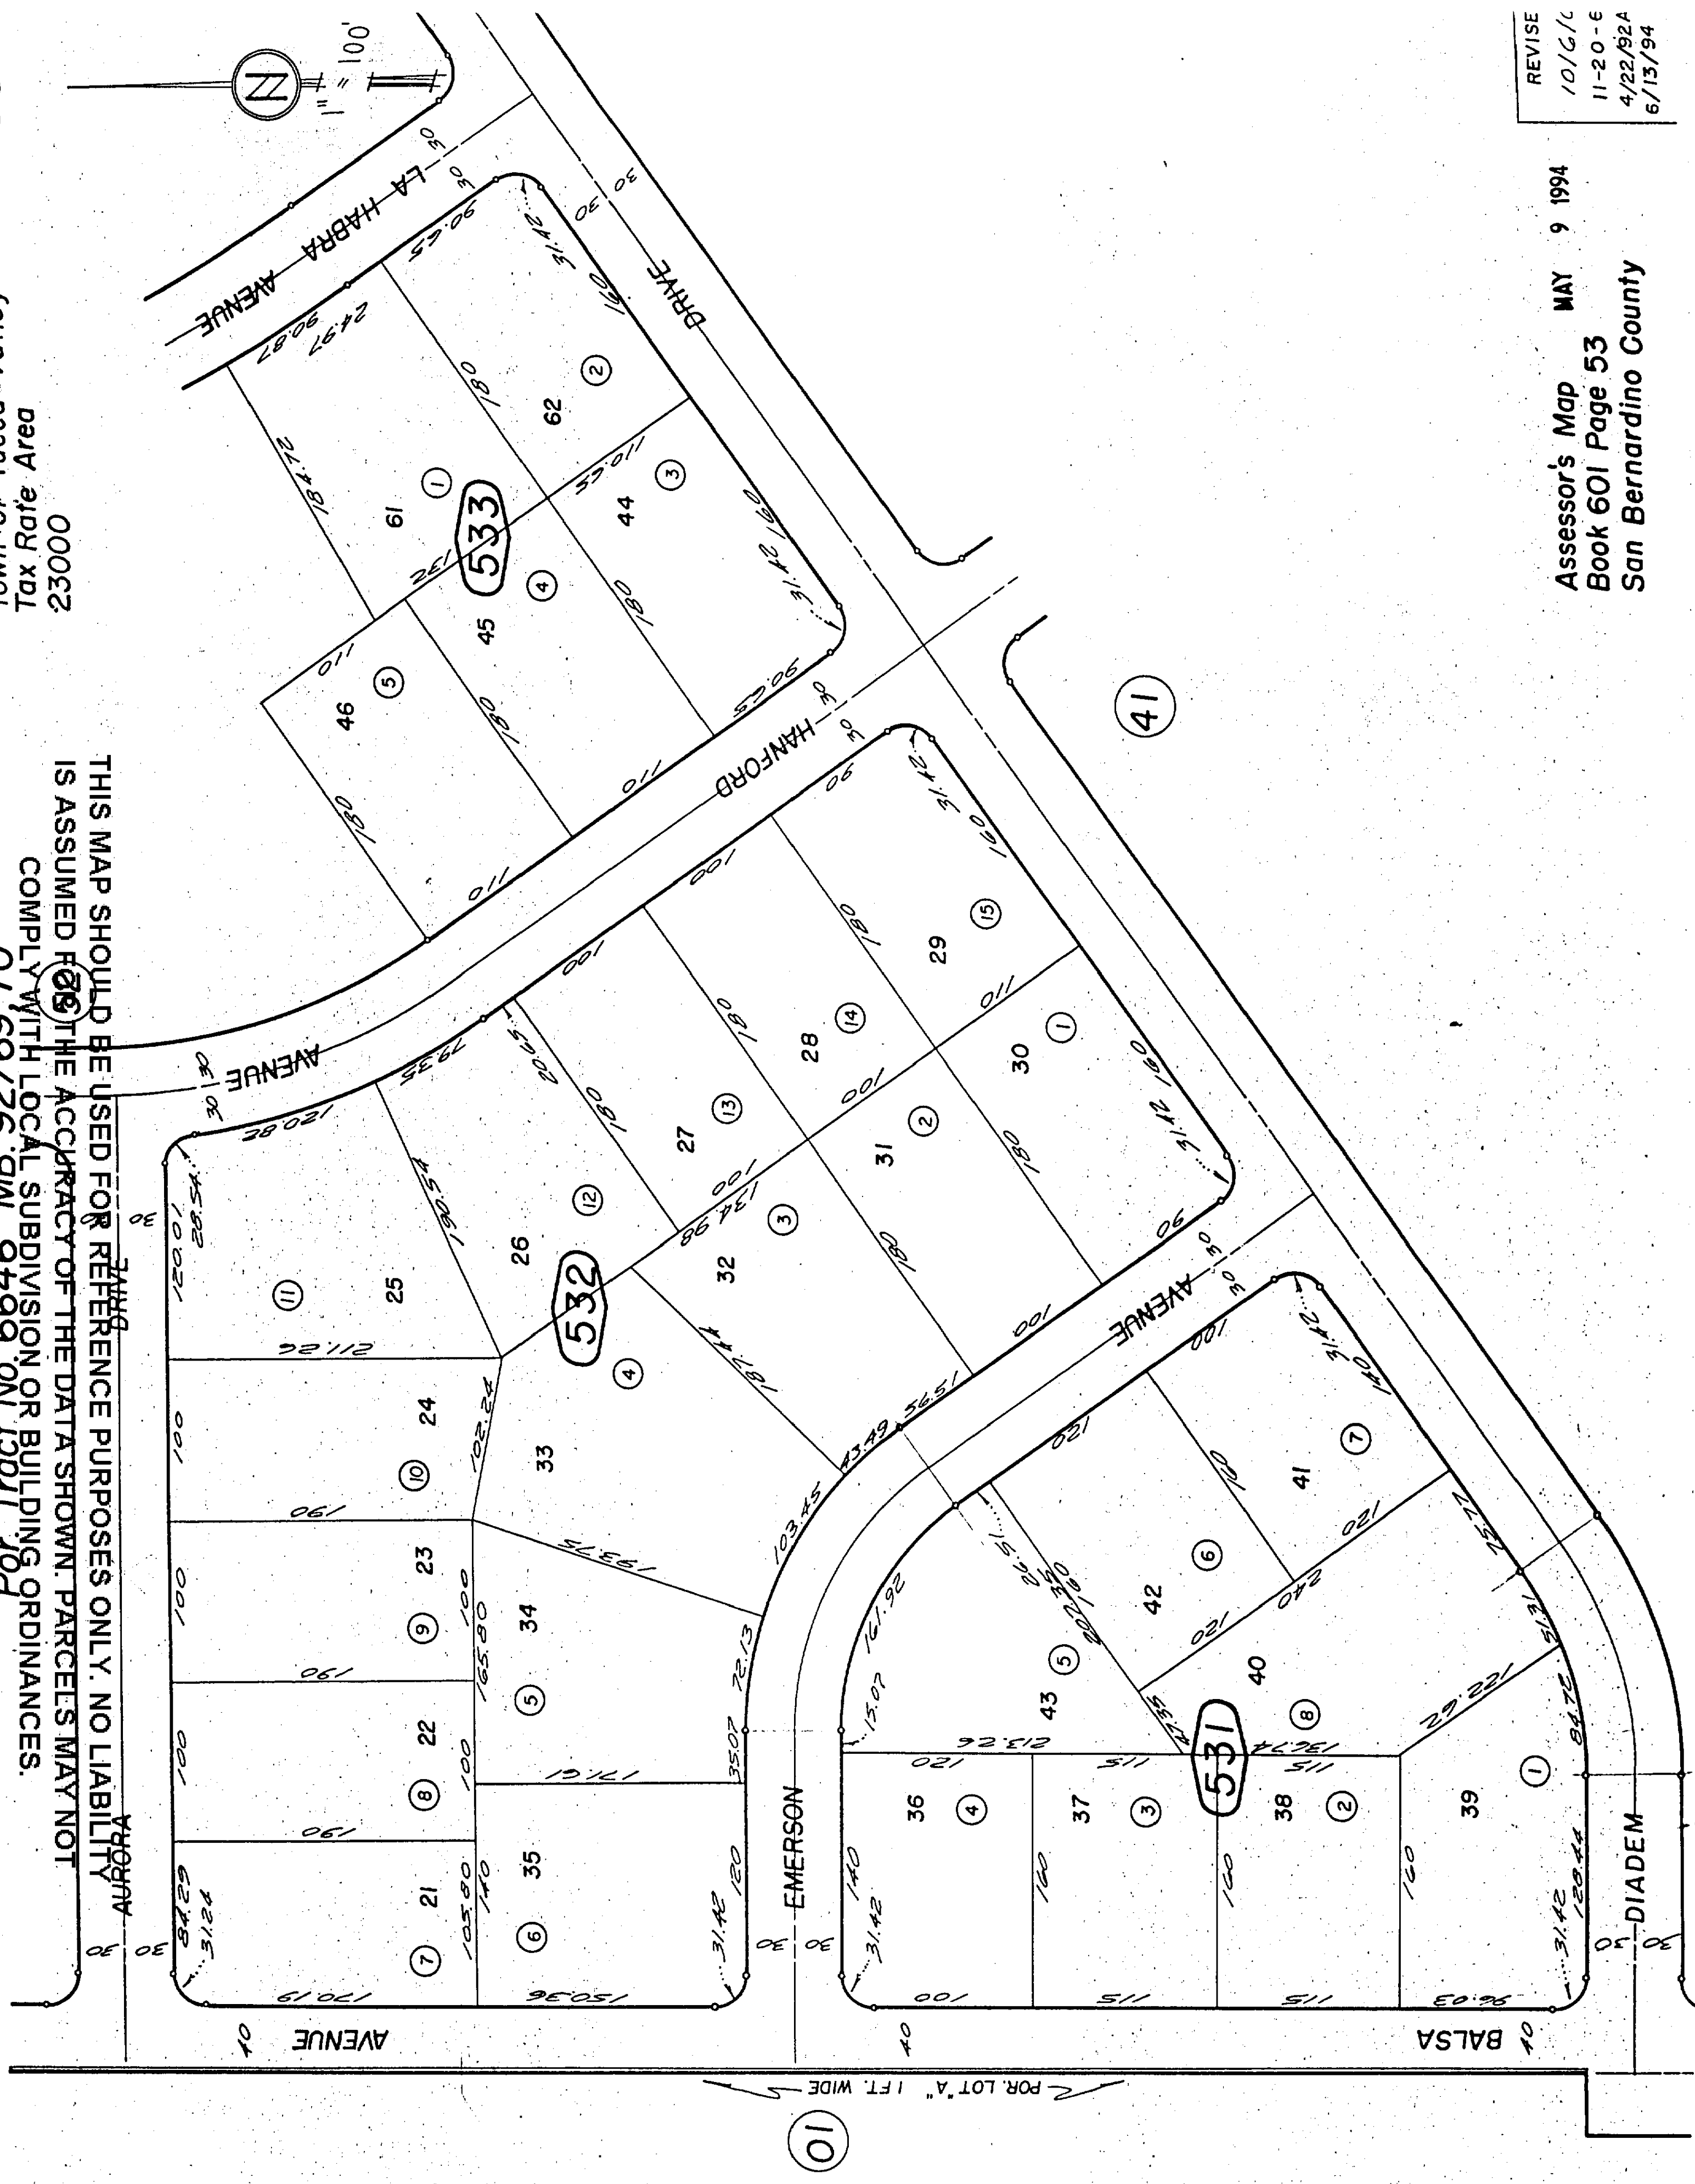

REVISE
10/6/0
11-20-6
4/22/92A
6/13/94


Assessor's Map MAY 9 1994
Book 601 Page 53
San Bernardino County

Oct 1964



THIS MAP SHOULD BE USED FOR REFERENCE PURPOSES ONLY. NO LIABILITY IS ASSUMED FOR THE ACCURACY OF THE DATA SHOWN. PARCELS MAY NOT COMPLY WITH LOCAL SUBDIVISION OR BUILDING ORDINANCES.

Por Tract No. 6646 MB. 62/69, 70

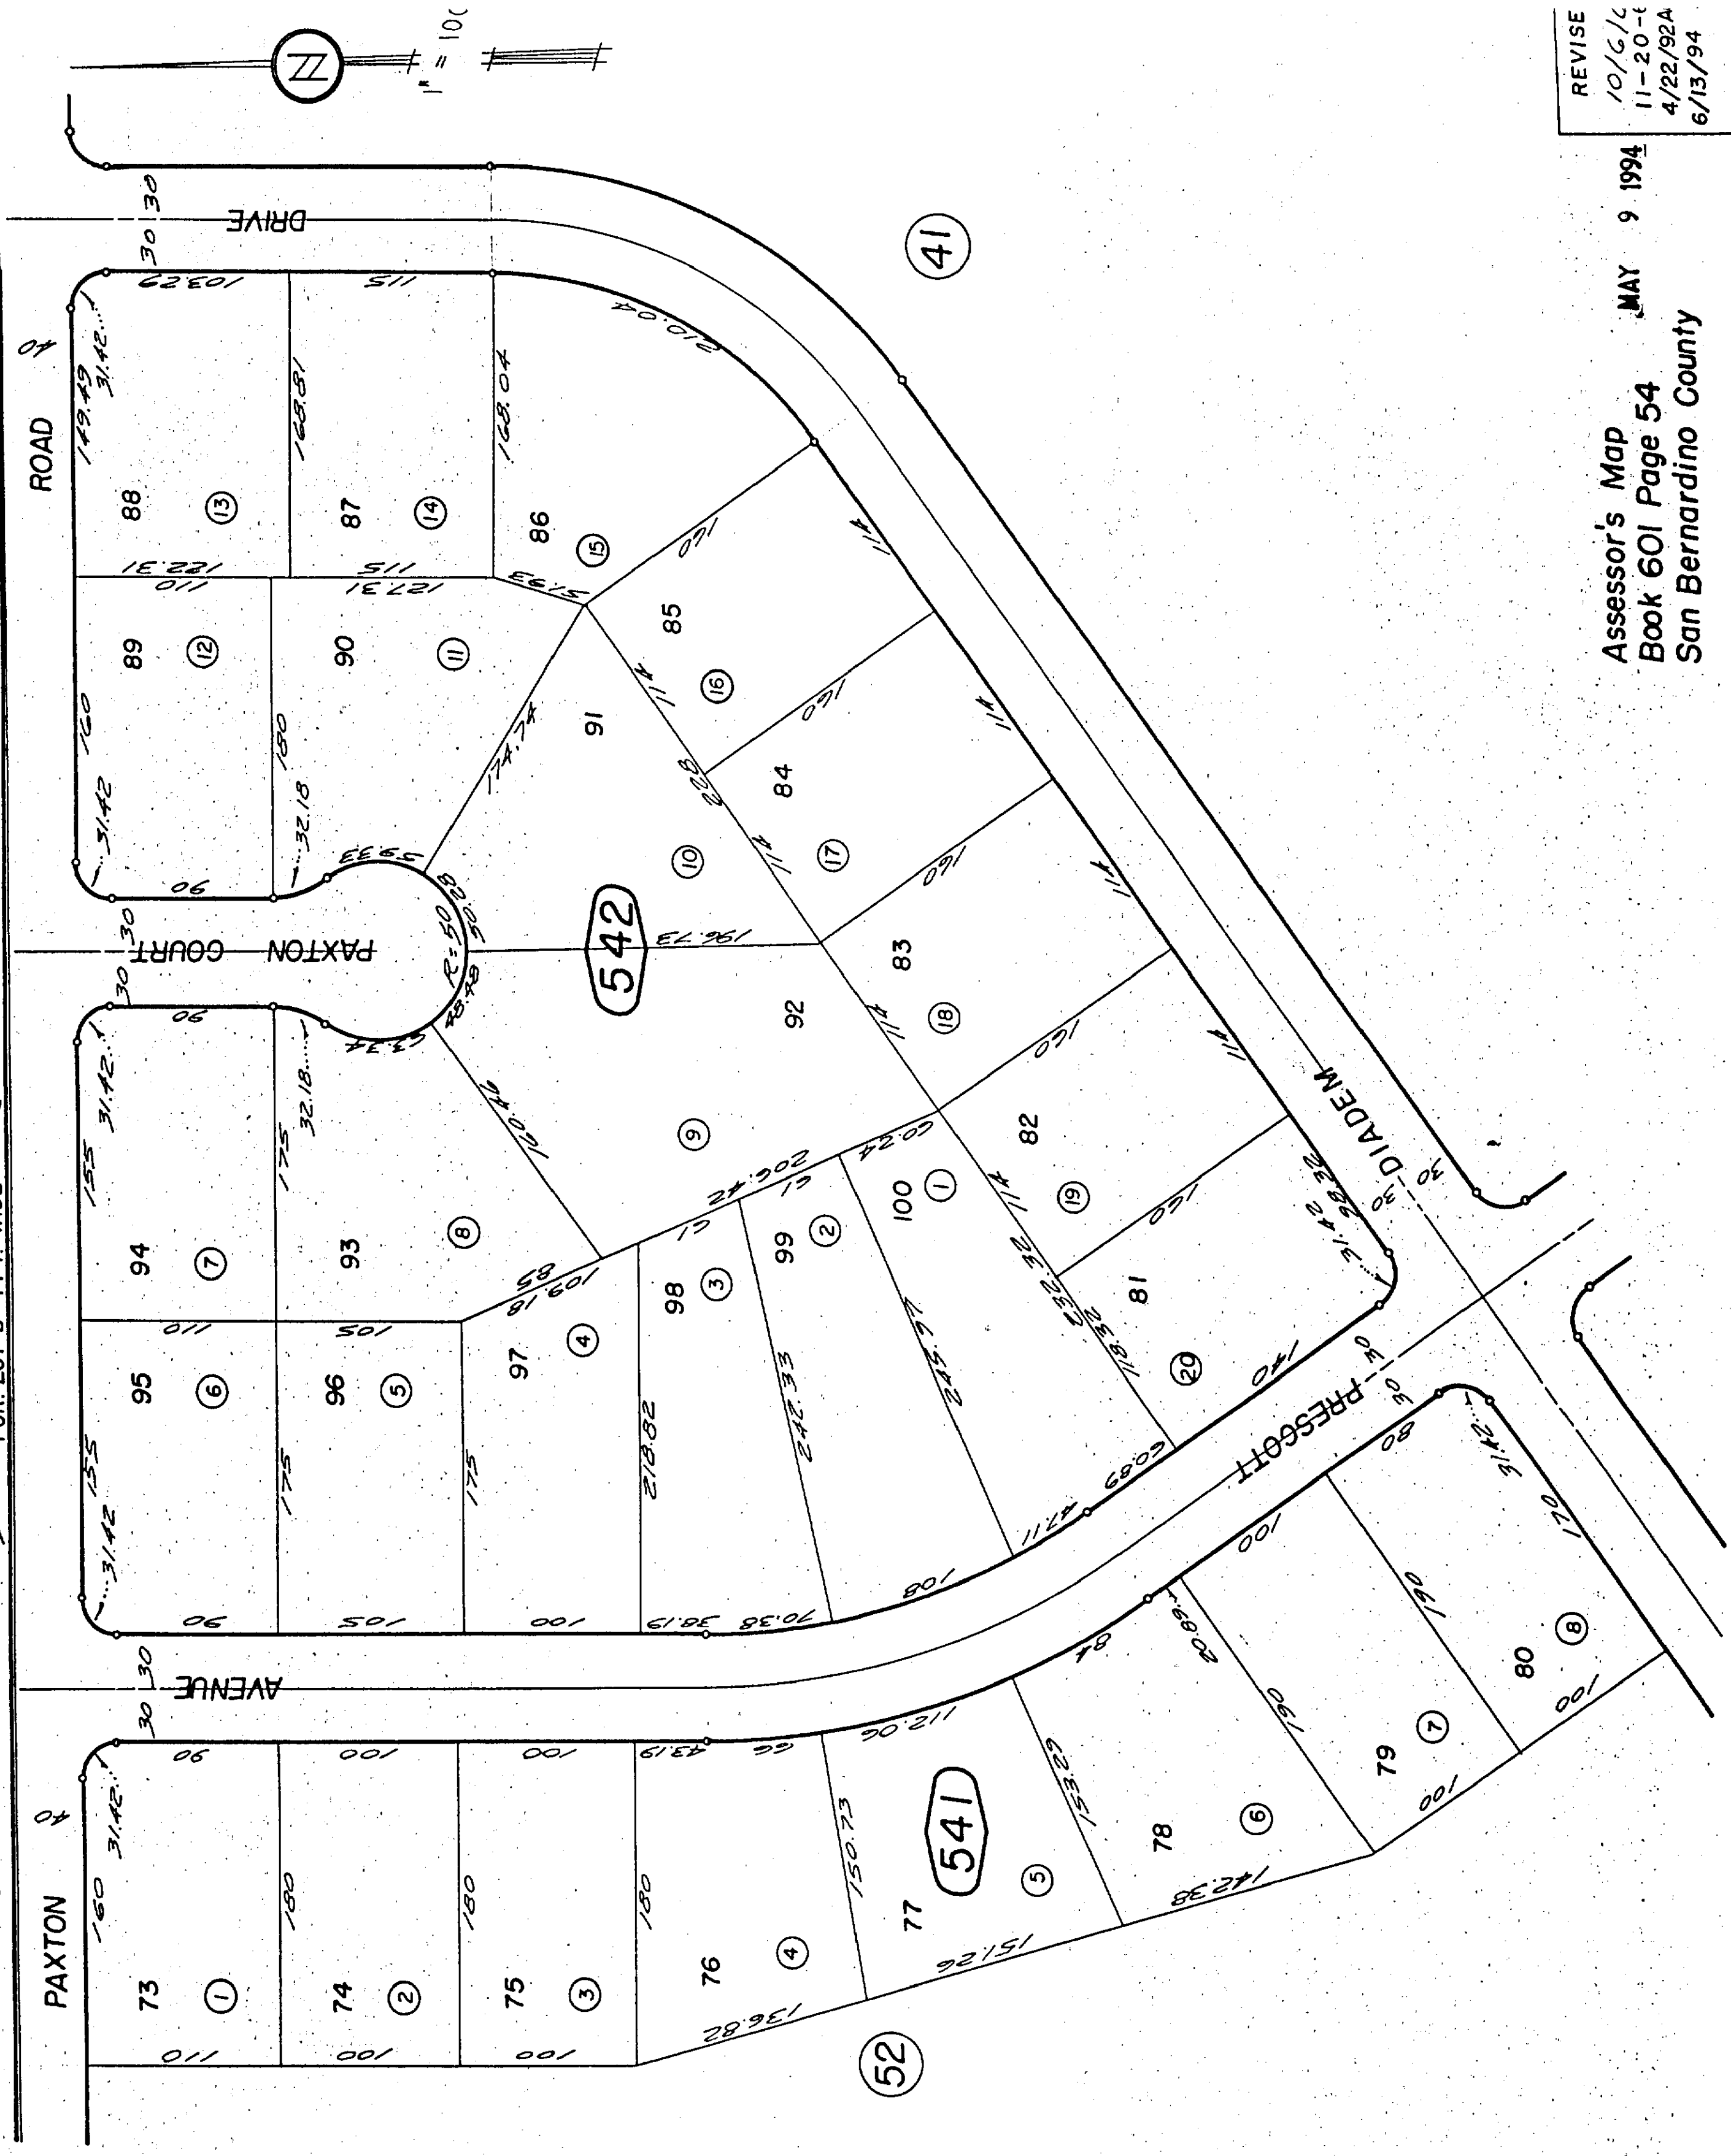

Assessor's Map
Book 601 Page 54
San Bernardino County
MAY 9 1994
REVISE
10/6/94
11-20-94
4/22/92A
6/13/94

R.L.
Oct 1964




S. 1/2 Sec. 32, T.1N., R.6E., S.B.B. & M.

Town of Yucca Valley
Tax Rate Area
23000.23019

601-55

THIS MAP SHOULD BE USED FOR REFERENCE PURPOSES ONLY. NO LIABILITY IS ASSUMED FOR THE ACCURACY OF THE DATA SHOWN. PARCELS MAY NOT COMPLY WITH LOCAL SUBDIVISION OR BUILDING ORDINANCES.

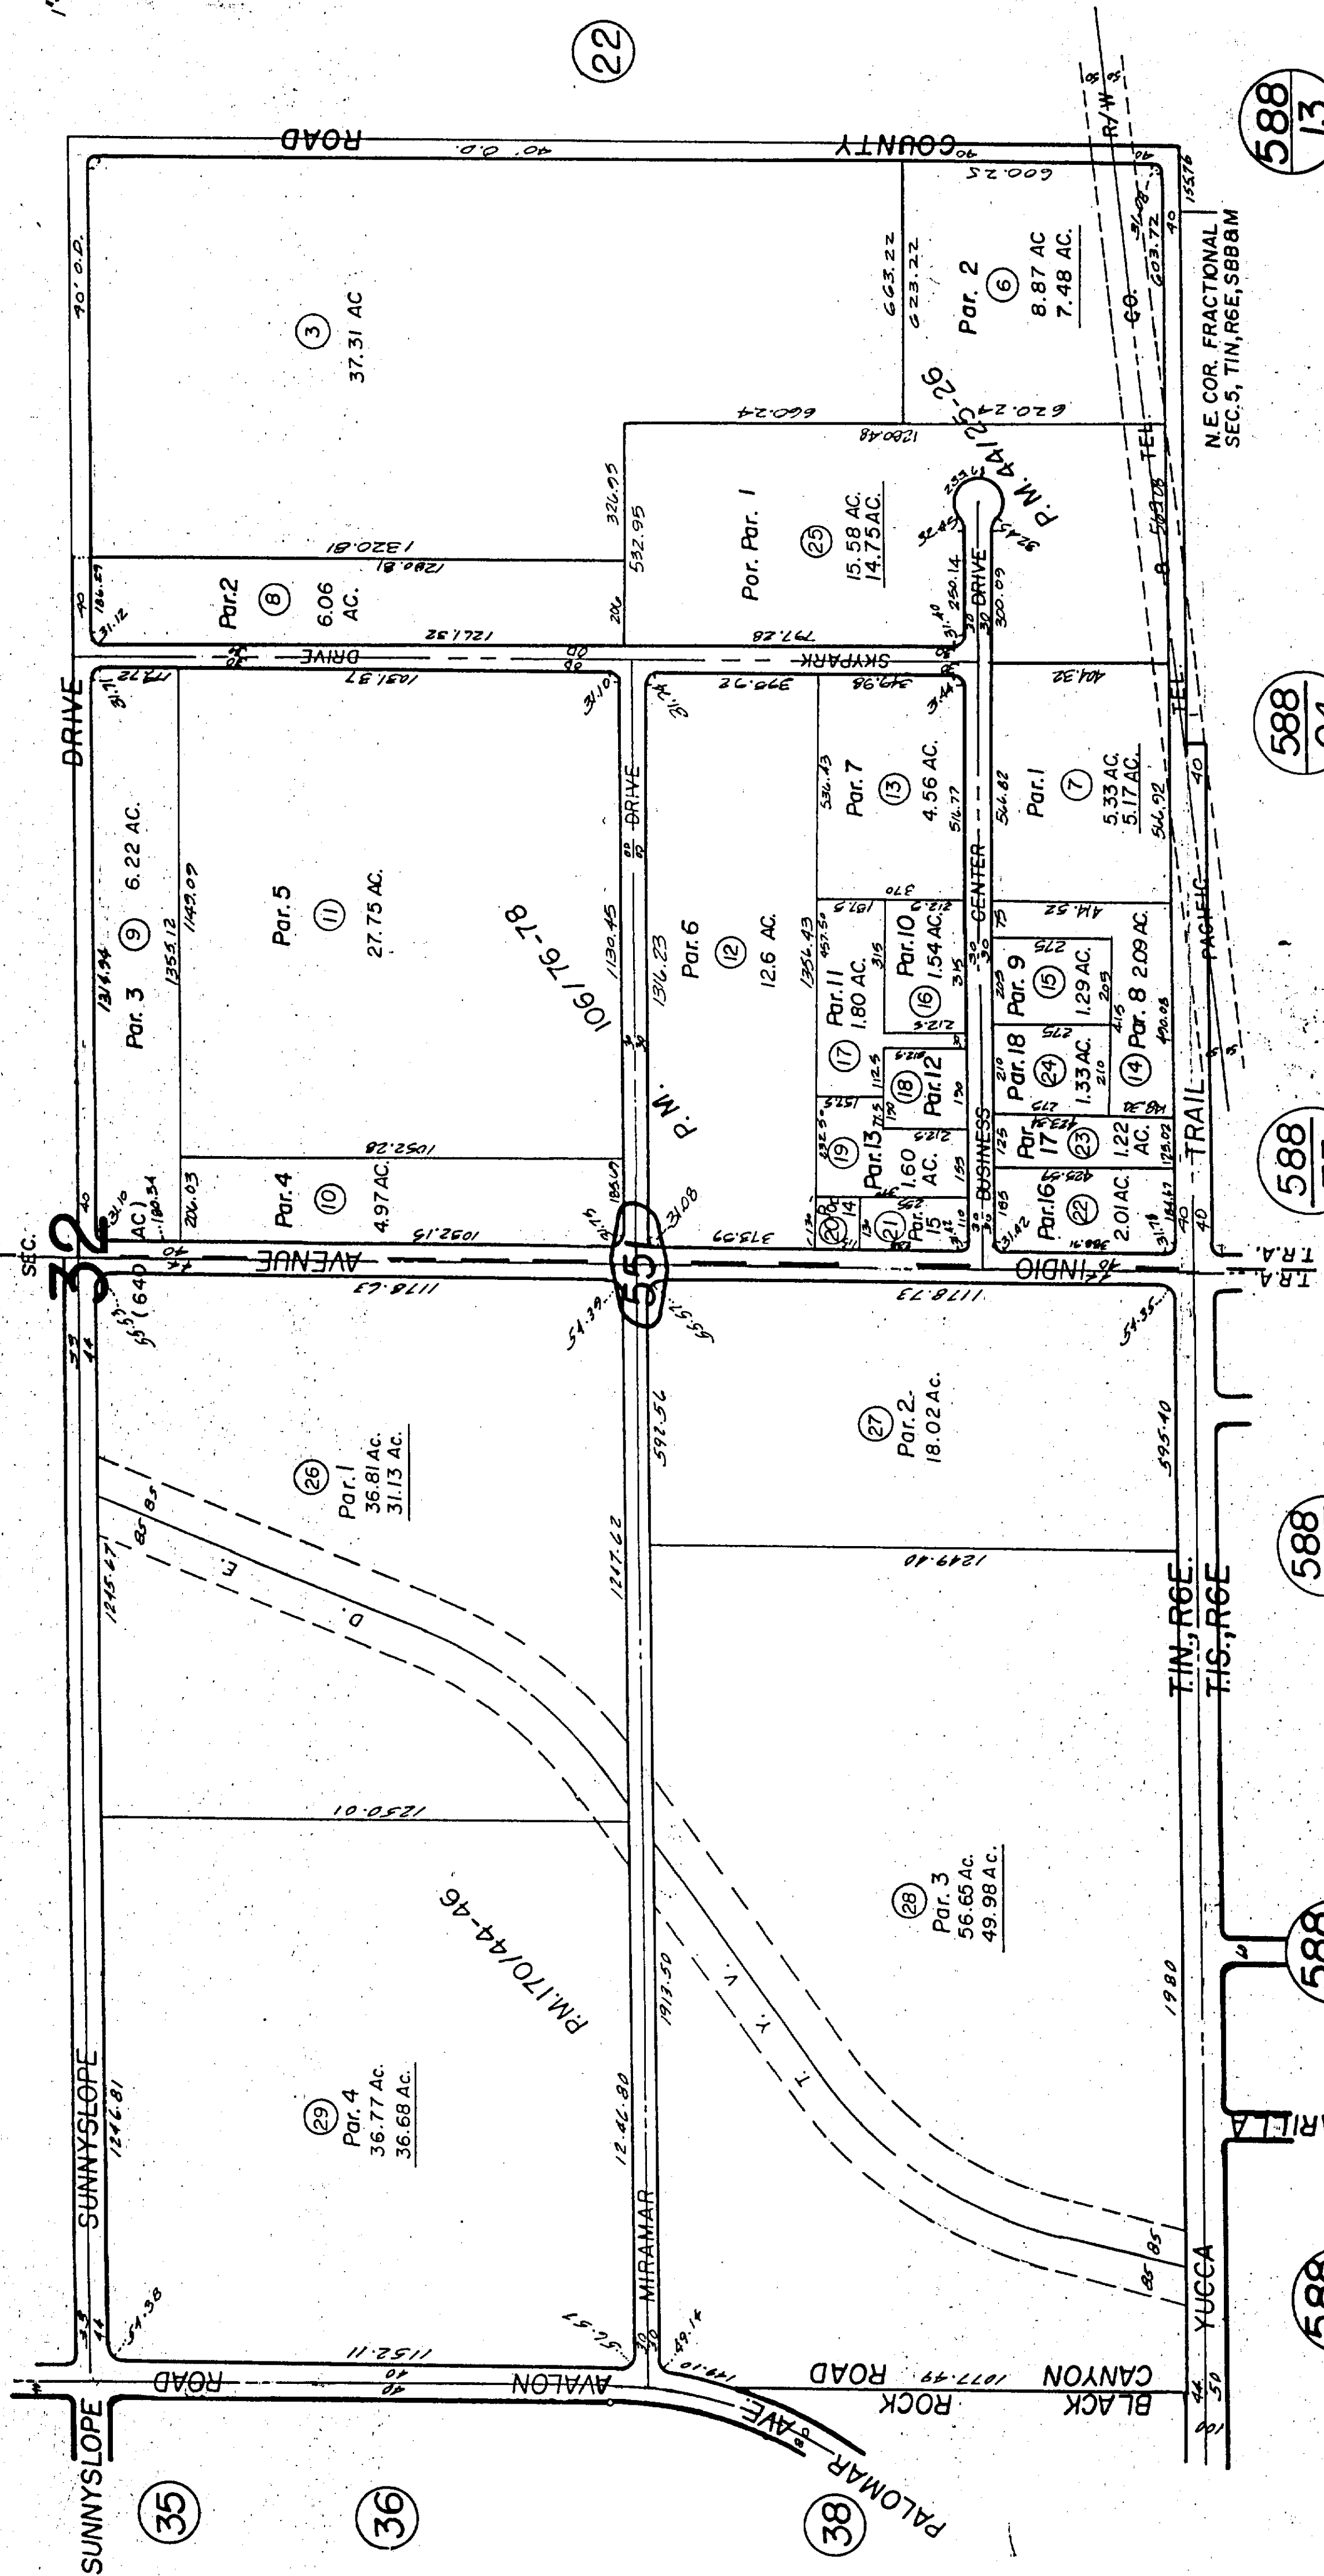

REVISE	
3/17/93 CC	
6/13/94 F	
4 6 82	
8 29 86	
4/22/92 A	

Assessor's Map MAY 9 1994
Book 601, Page 55
San Bernardino County

Parcel Map No. 14121, PM. 170/44-46
Parcel Map No. 9708, PM. 106/76-78
Parcel Map No. 4519, P.M. 44 / 25, 26

DEC. 1964

588/13

588/04

588/73

588/70

588/58

588/60



Town of Yucca Valley
Tax Rate Area
23020

THIS MAP SHOULD BE USED FOR REFERENCE PURPOSES ONLY. NO LIABILITY
IS ASSUMED FOR THE ACCURACY OF THE DATA SHOWN. PARCELS MAY NOT
COMPLY WITH LOCAL SUBDIVISION OR BUILDING ORDINANCES.

601-56

1853

R.L.
AUG. 1965

40

SUNNYSLOPE DRIVE

1

2

Morongo Unified
Tax Rate Area
94004

THIS MAP SHOULD BE USED FOR REFERENCE PURPOSES ONLY. NO LIABILITY
IS ASSUMED FOR THE ACCURACY OF THE DATA SHOWN. PARCELS MAY NOT
COMPLY WITH LOCAL ORDINANCES.



1853

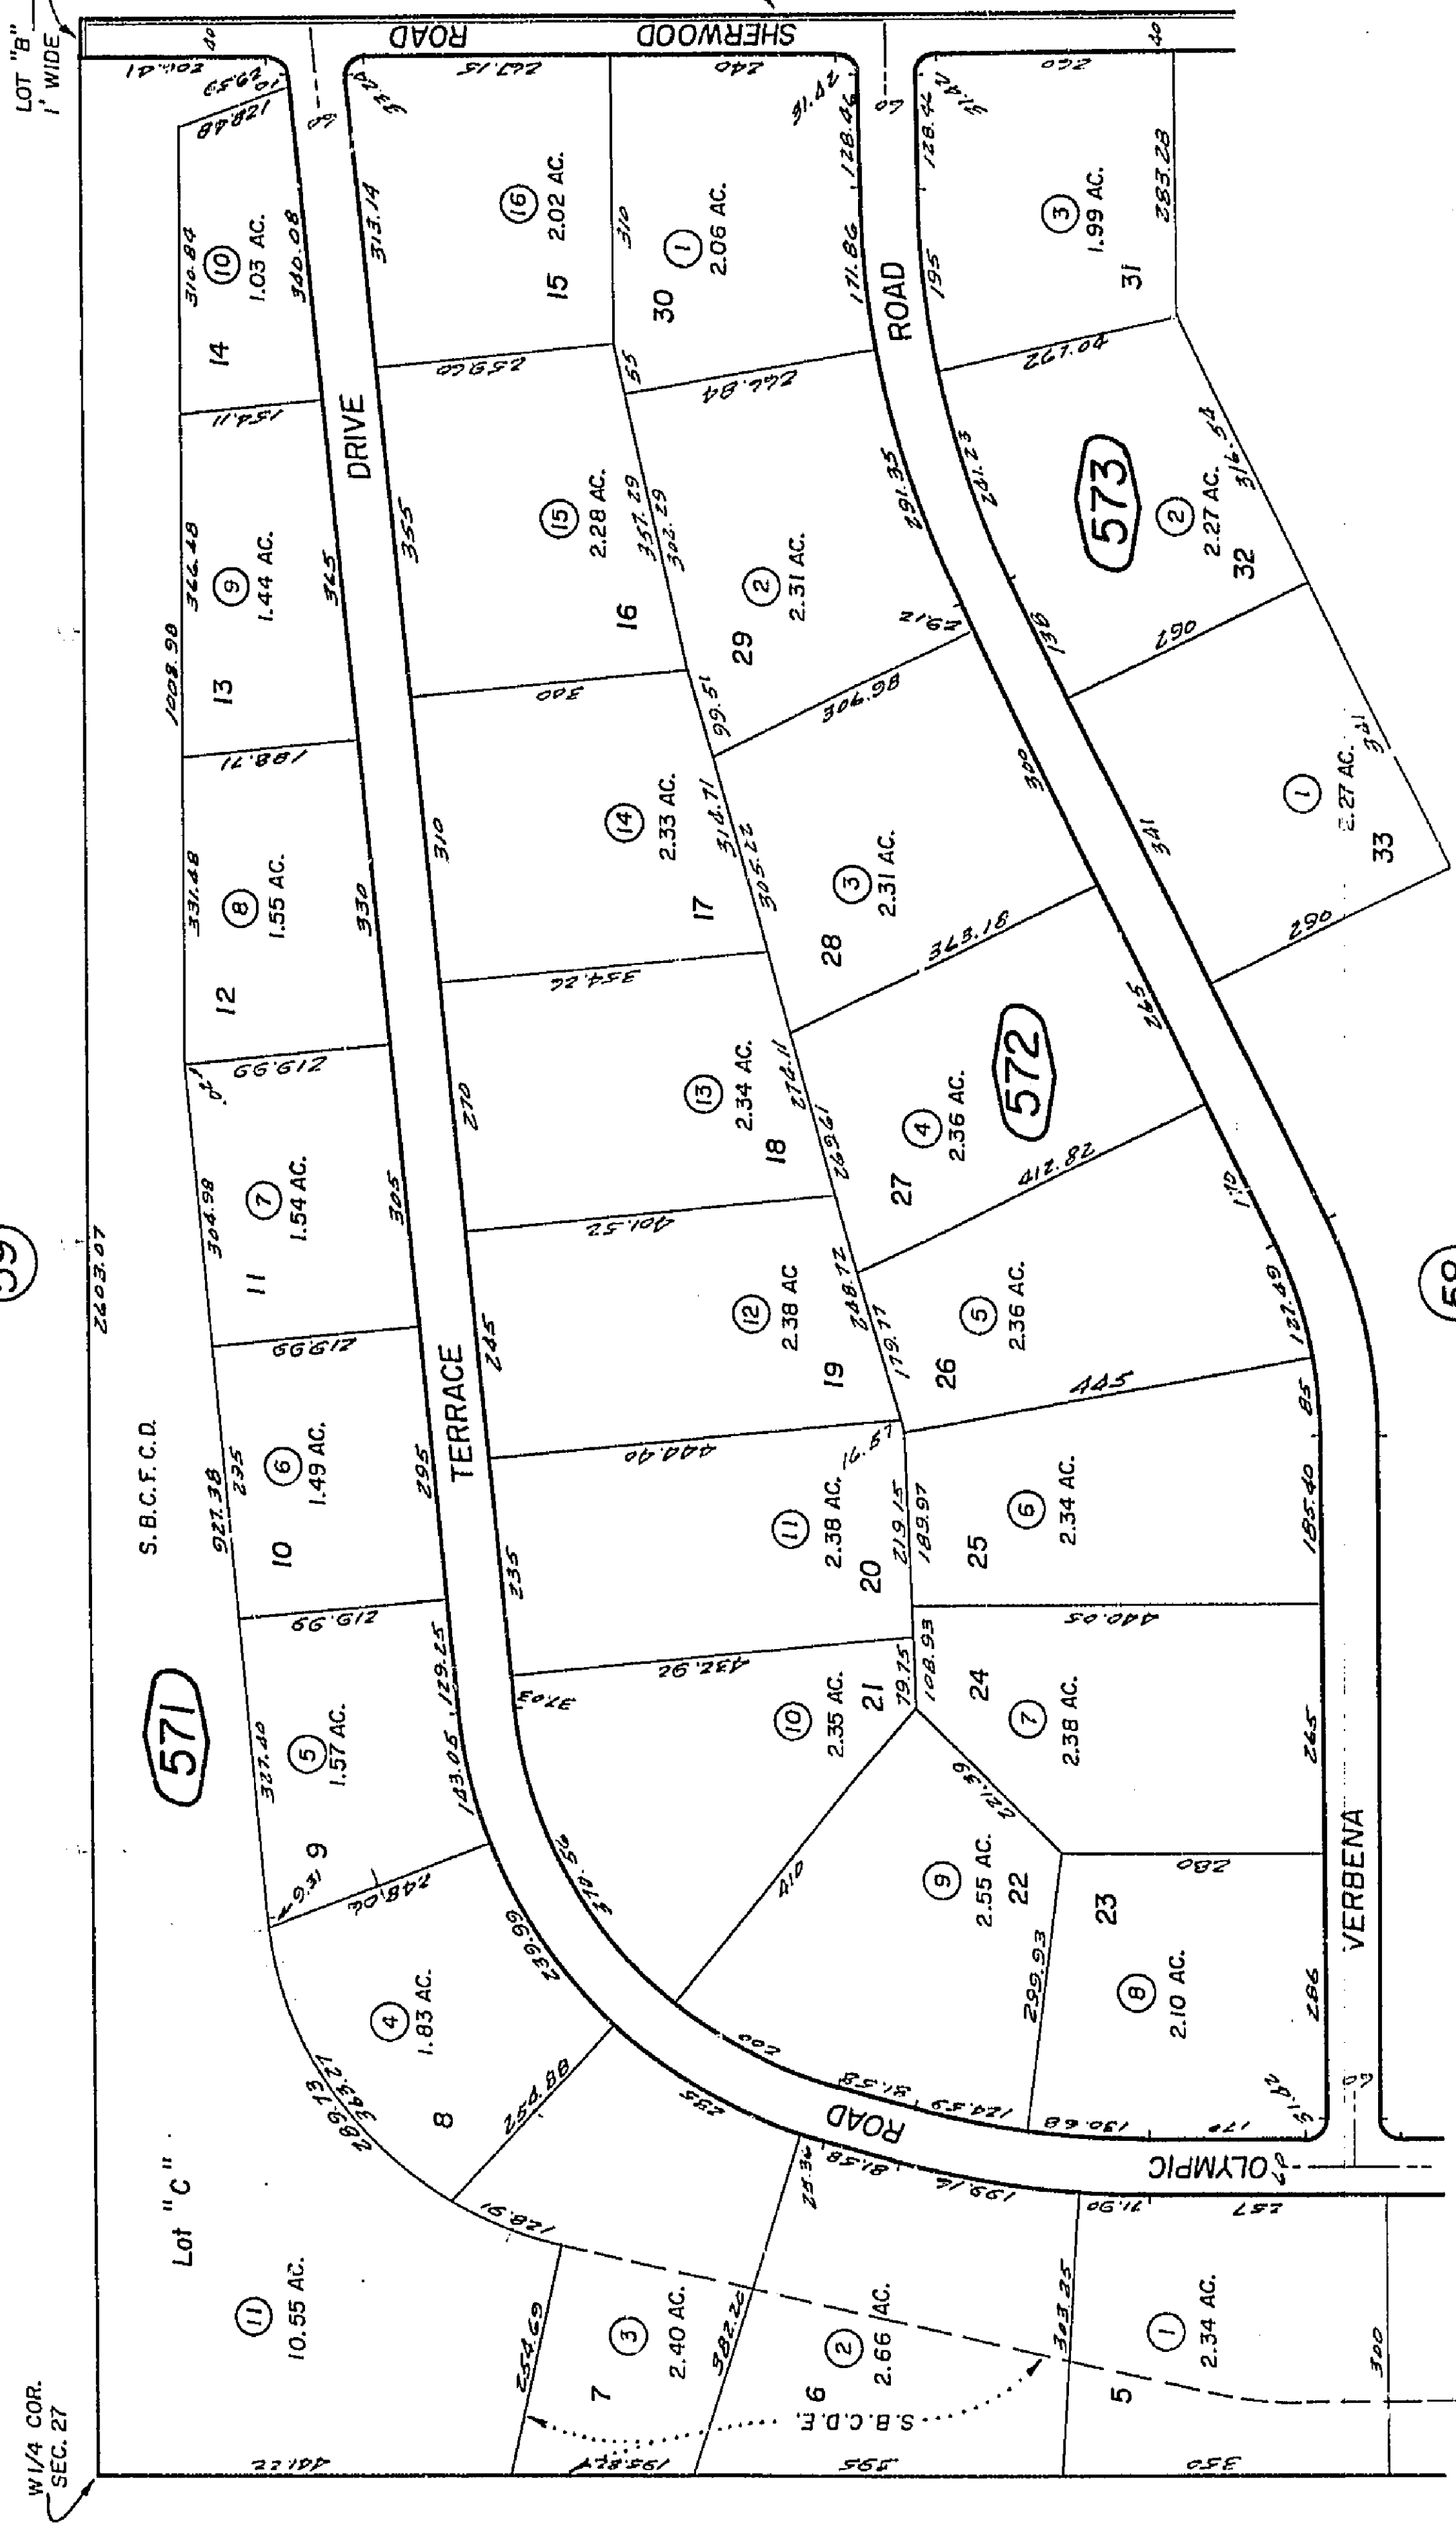

REVISED
9/13/83
AL

Assessor's Map
Book 601 Page 57
San Bernardino County

May '70





1853

THIS MAP SHOULD BE USED FOR REFERENCE PURPOSES ONLY. NO LIABILITY IS ASSUMED FOR THE ACCURACY OF THE DATA SHOWN. PARCELS MAY NOT COMPLY WITH LOCAL SUBDIVISION OR BUILDING ORDINANCES.

Morongo Unified
Tax Code Area
9404

601-105

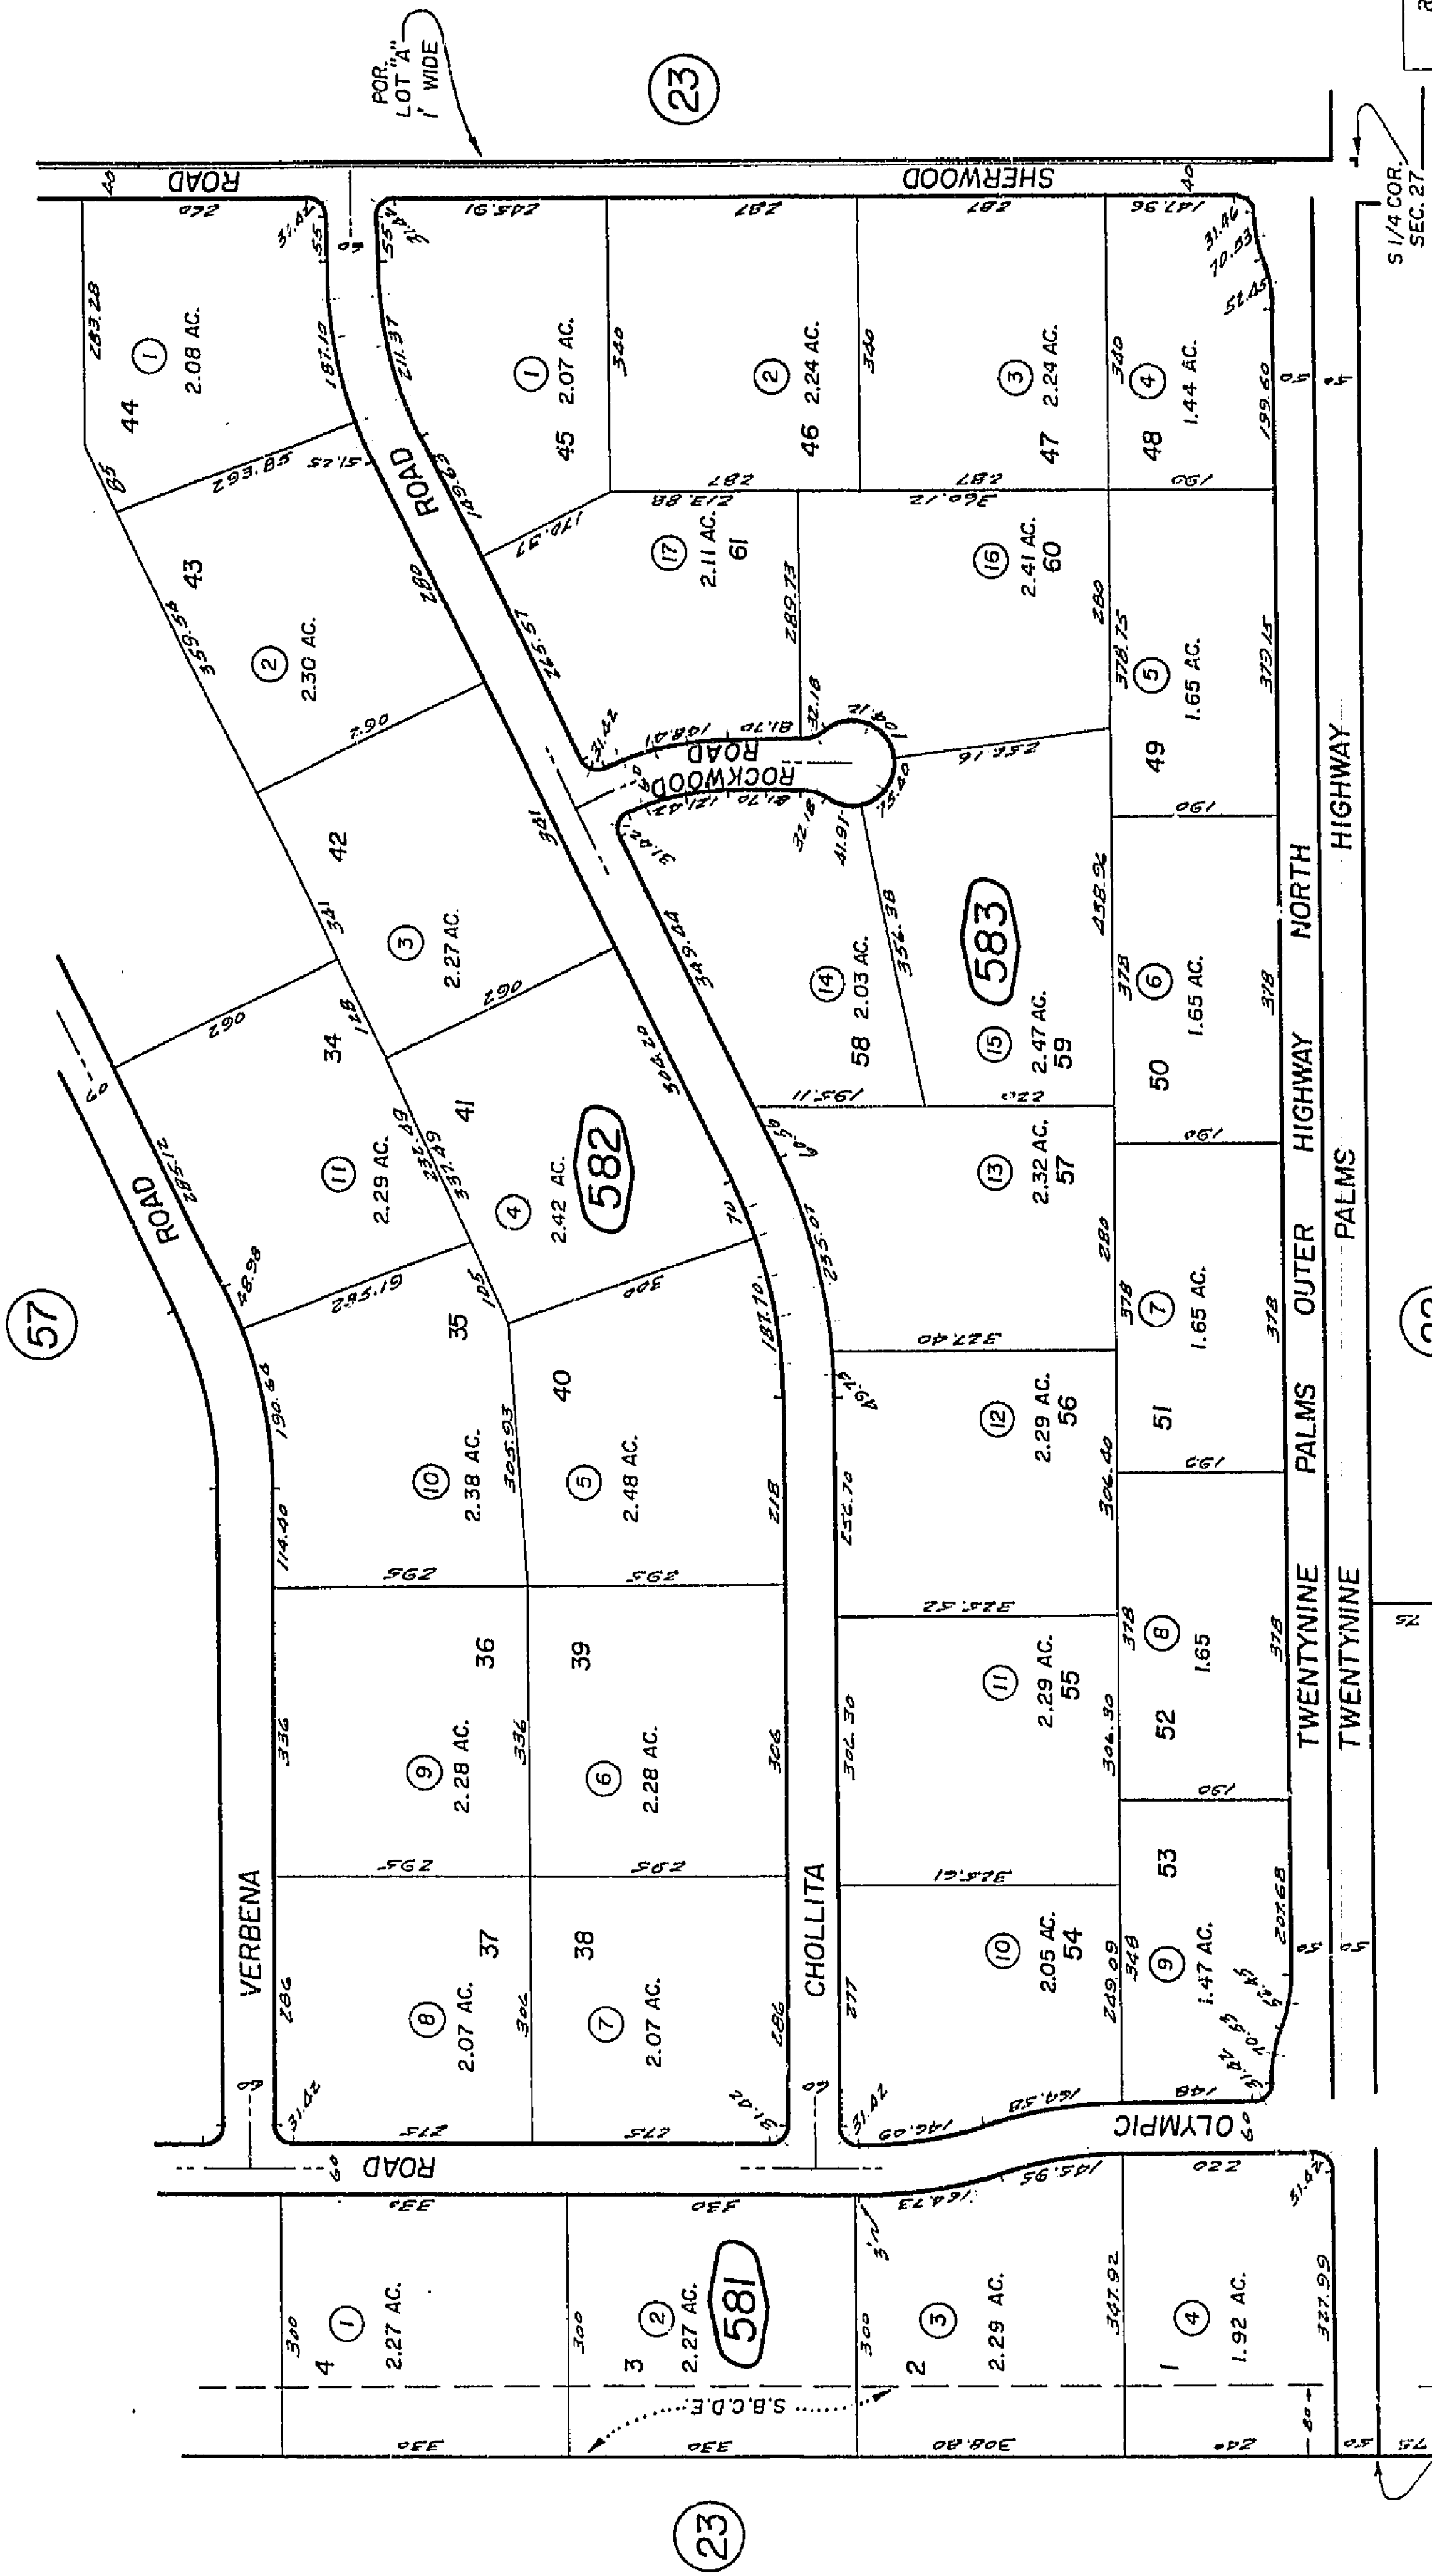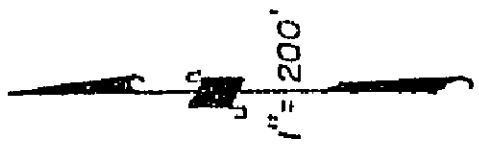


REVISSED
6 19 75 GH
6 26 75 SH

Assessor's Map
Book 601 Page 58
San Bernardino County

28127 -
33134
T.I.N., R.6.E.
May '70



601-59


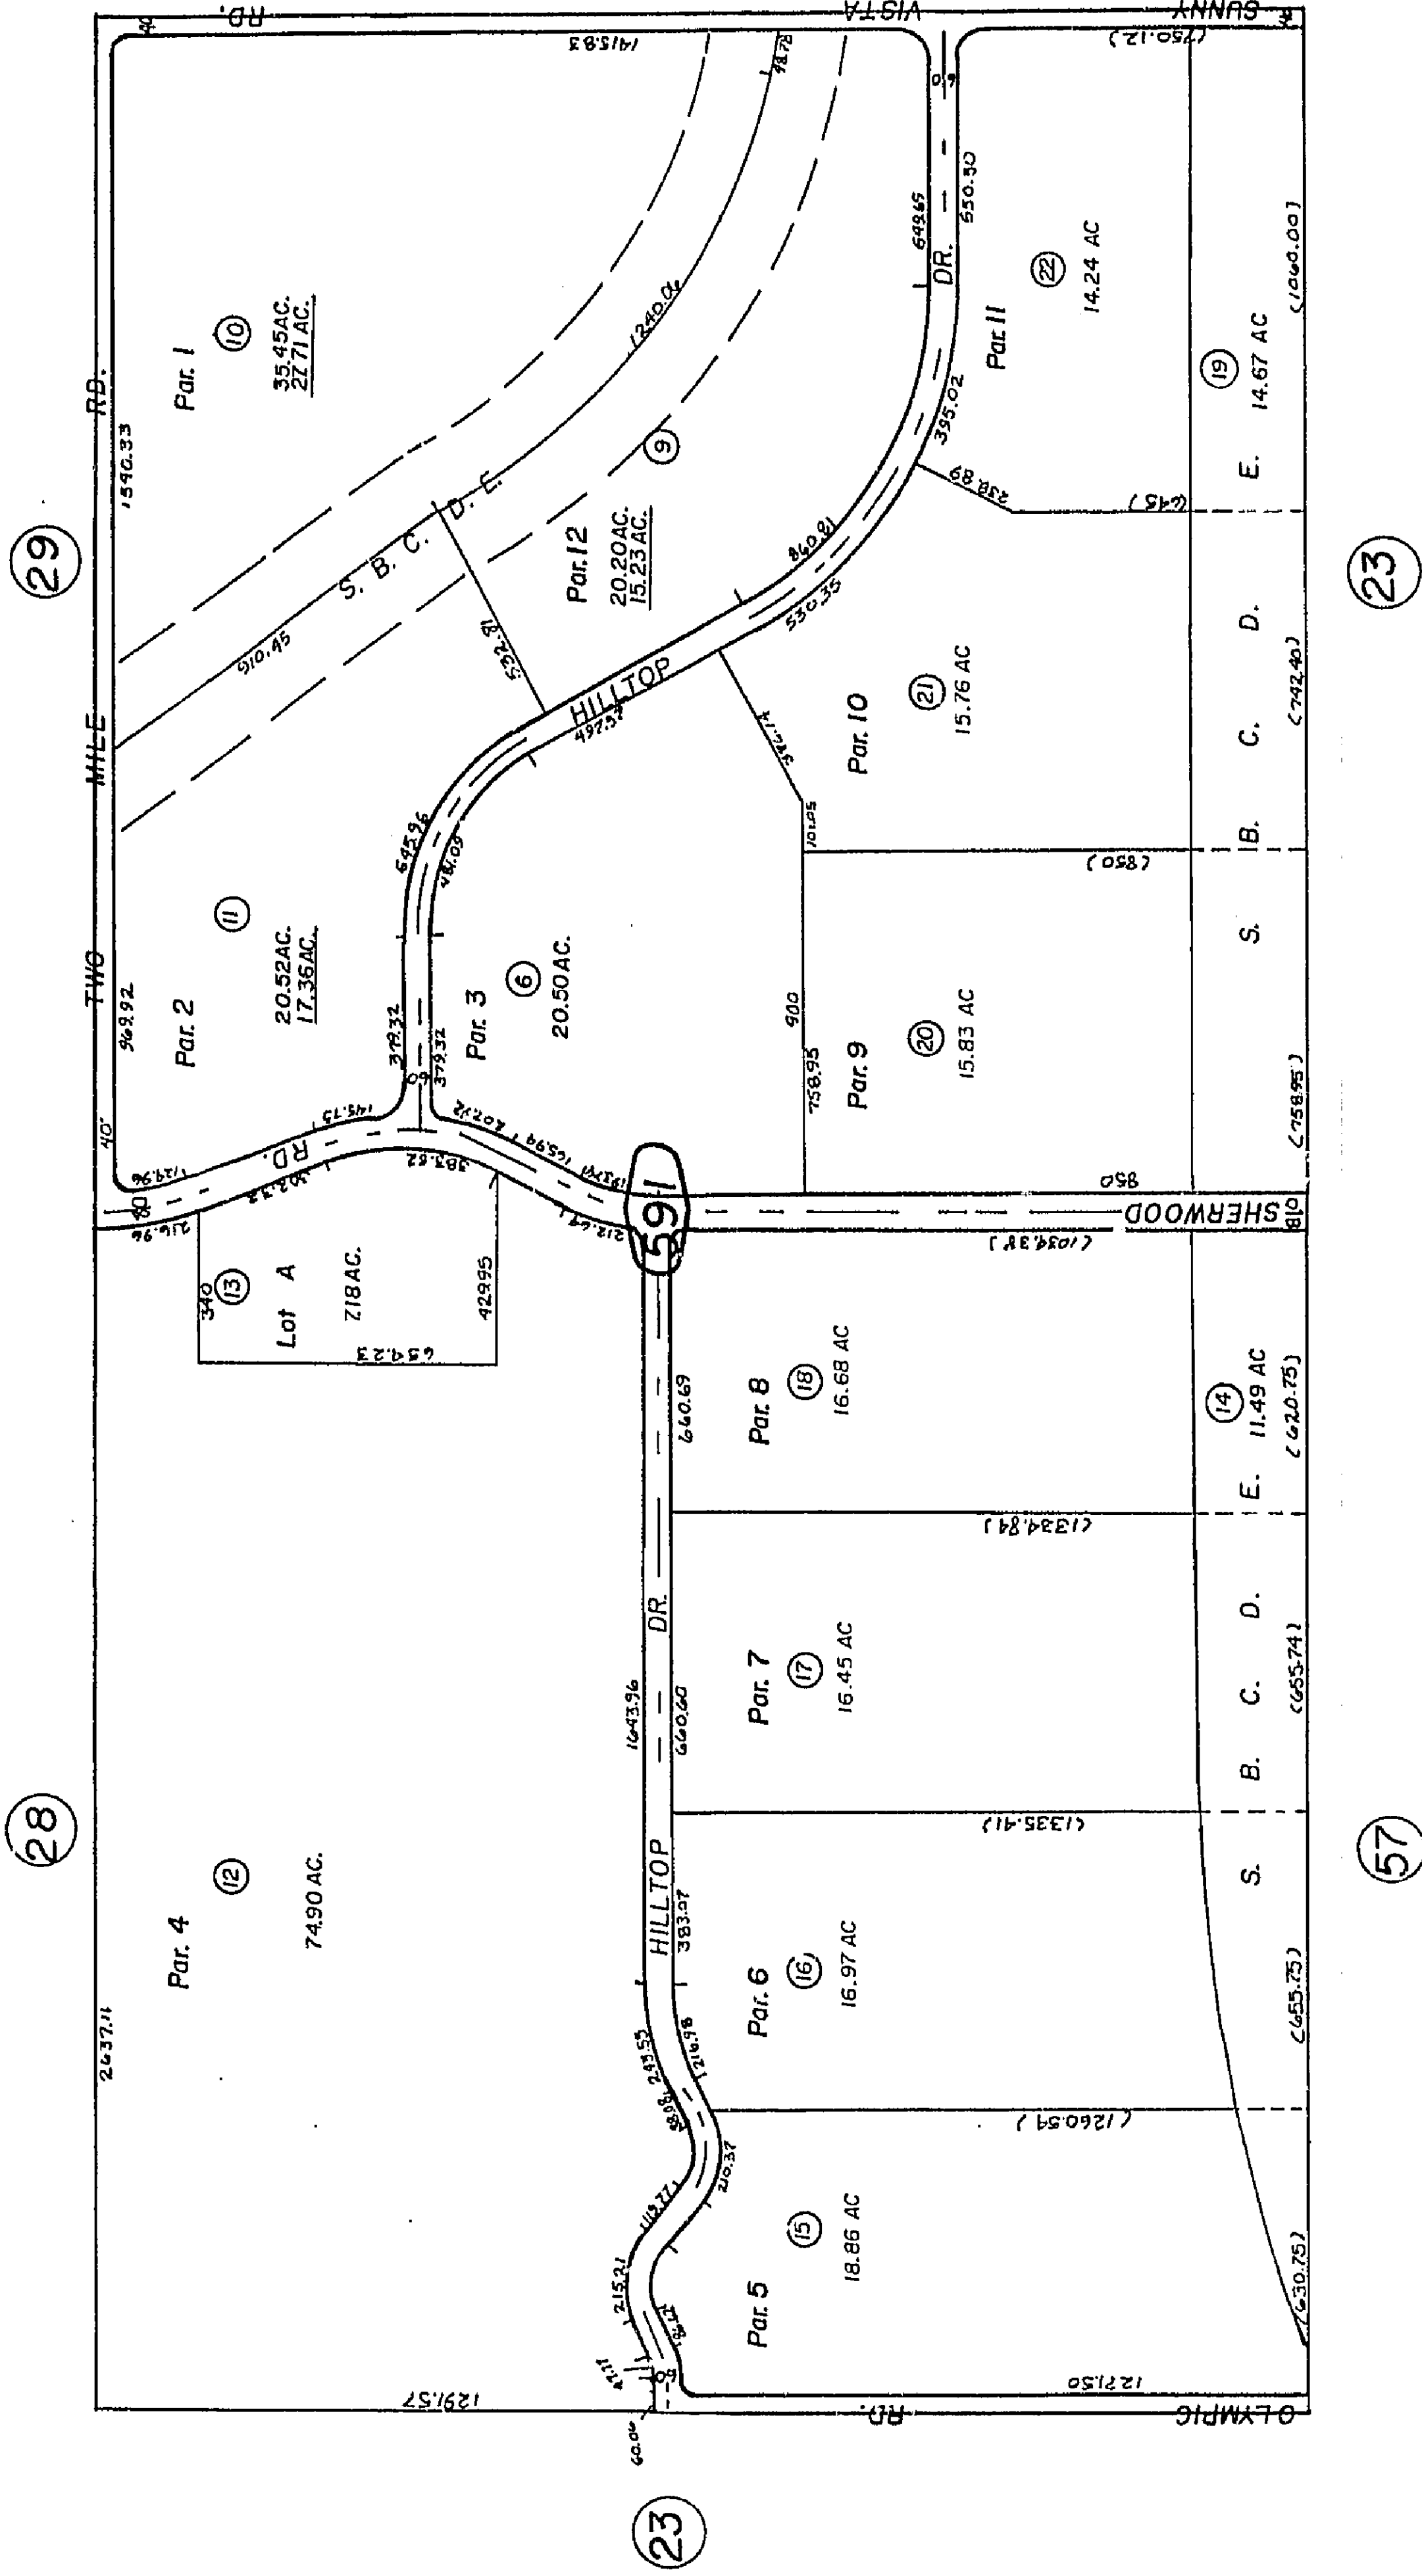
RR
|

22
SEPTEMBER 1983

THIS MAP SHOULD BE USED FOR REFERENCE PURPOSES ONLY. NO LIABILITY
IS ASSUMED FOR THE ACCURACY OF THE DATA SHOWN. PARCELS MAY NOT
COMPLY WITH L

Parcel Map No. 8676, P.M. 94/89-90, Condominium Plan, O.R. 85-159846

Nov. 1985

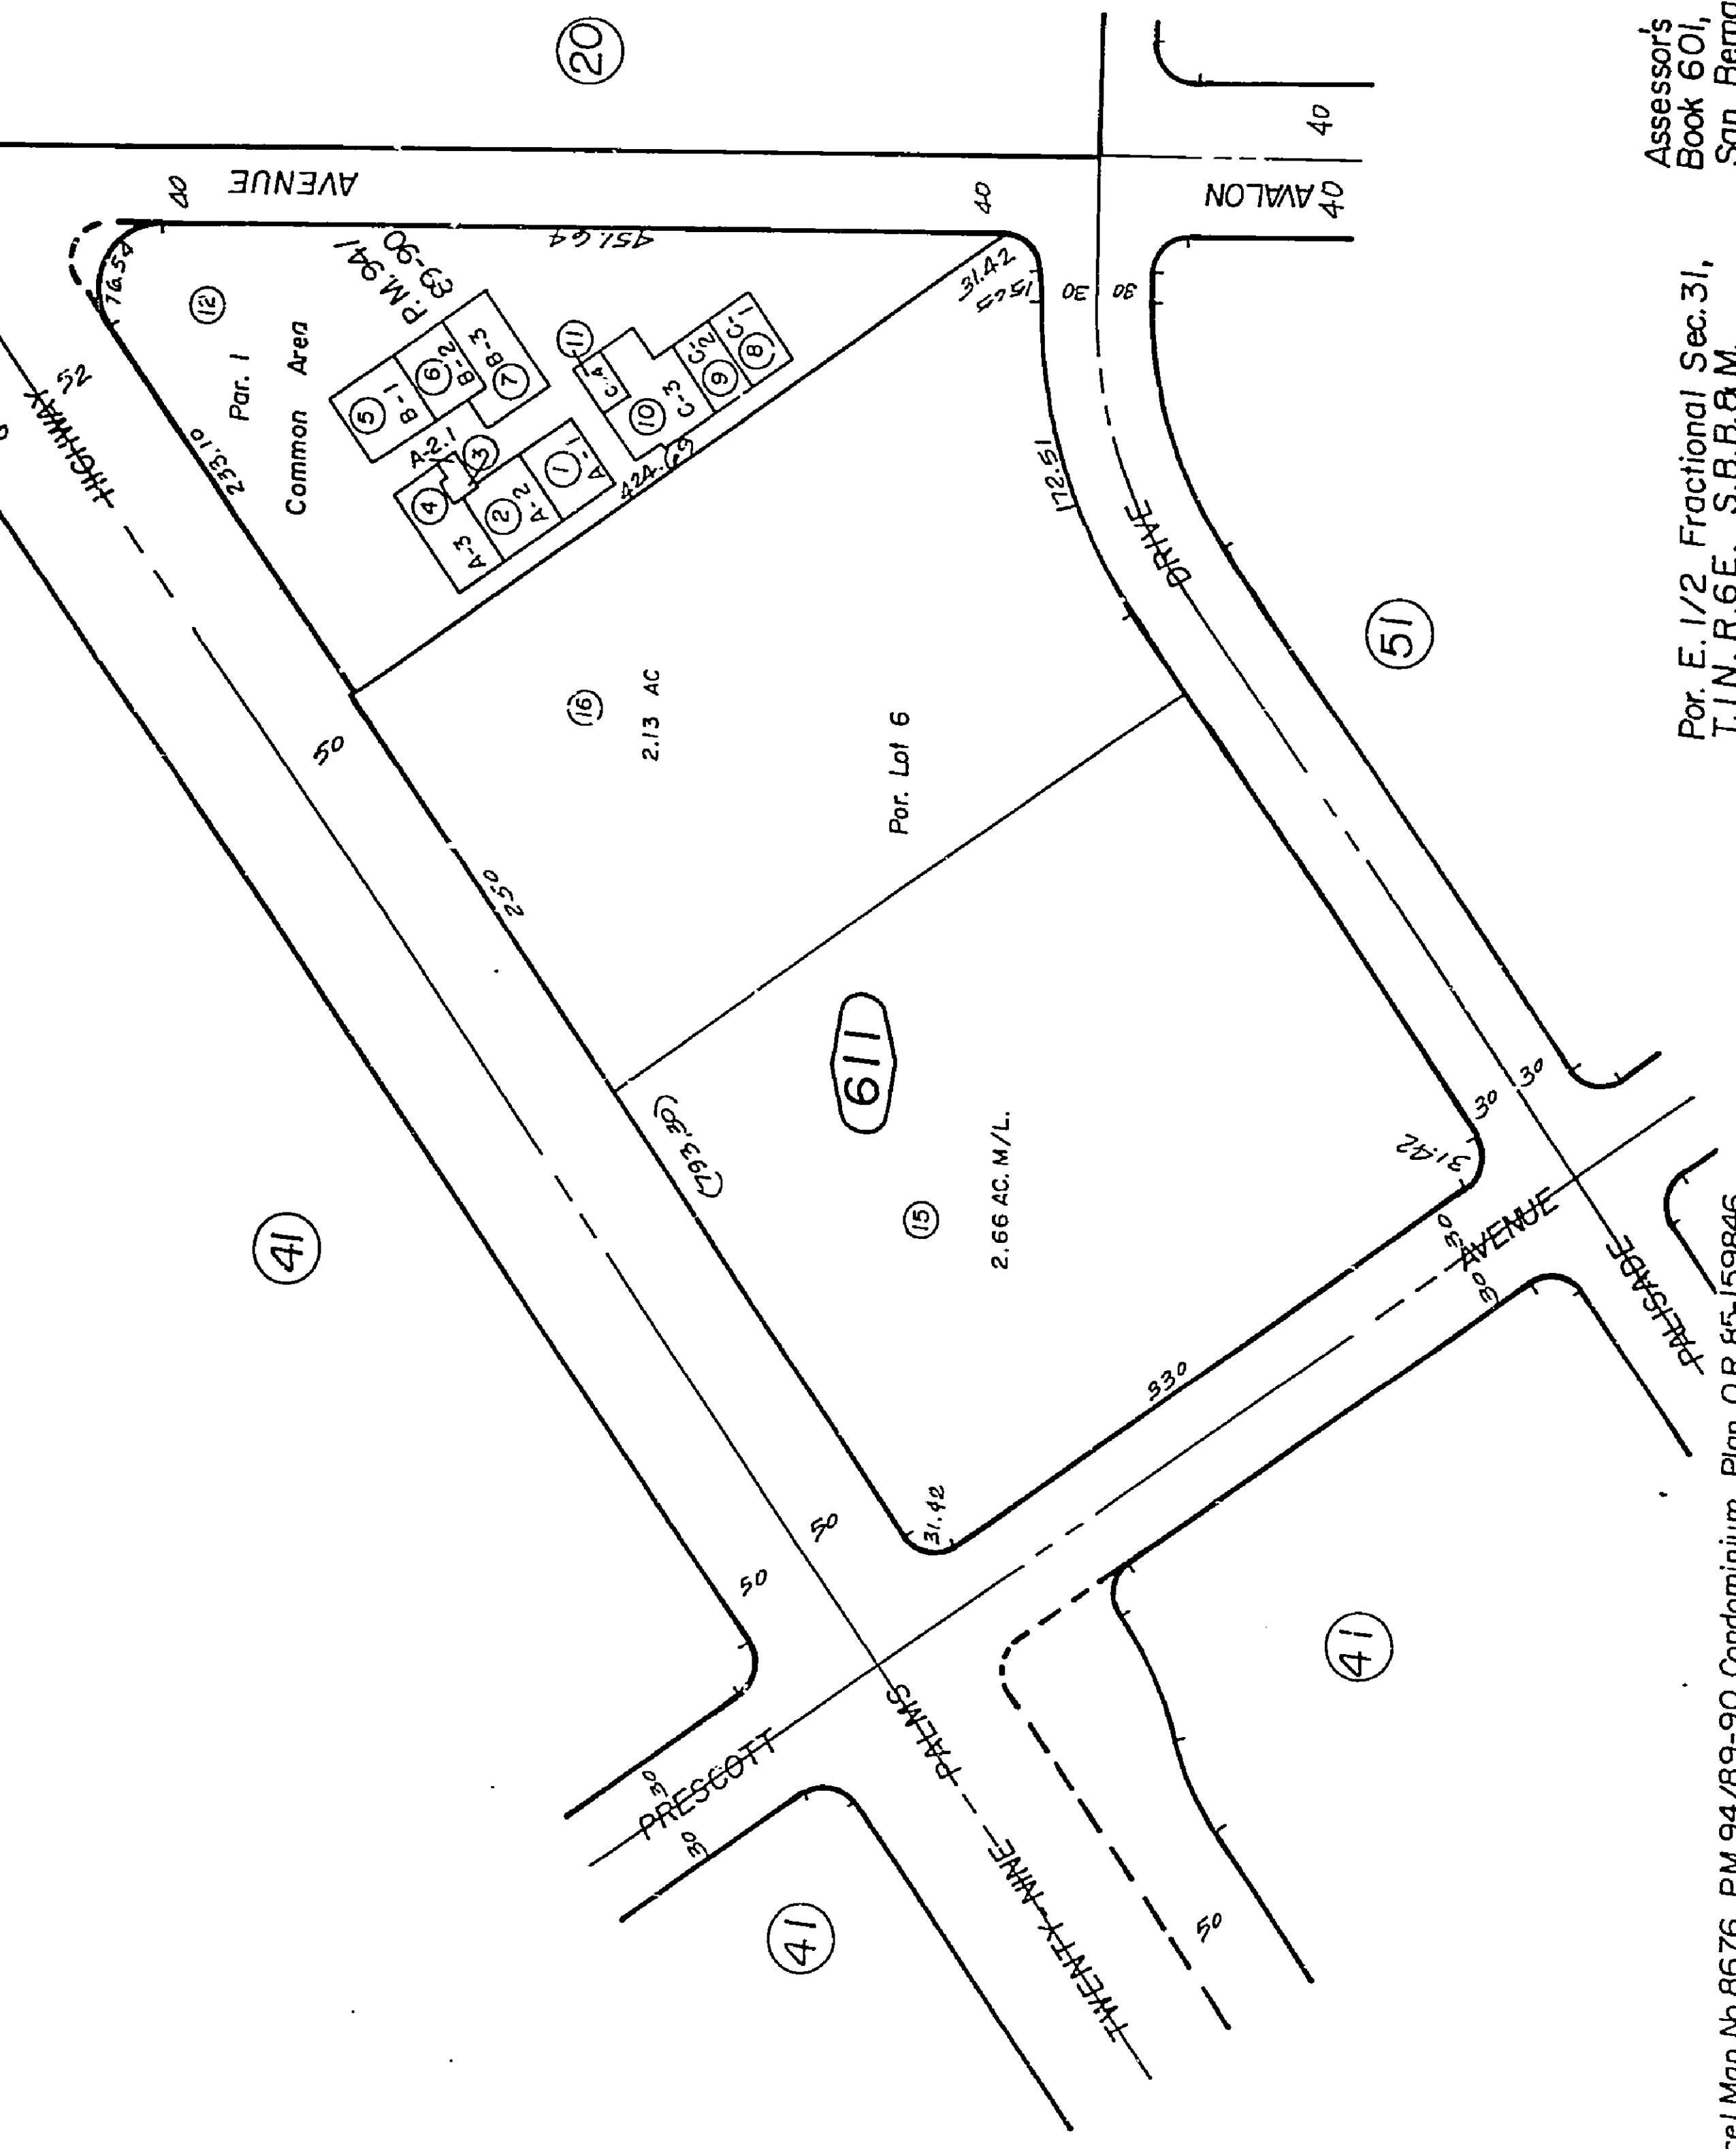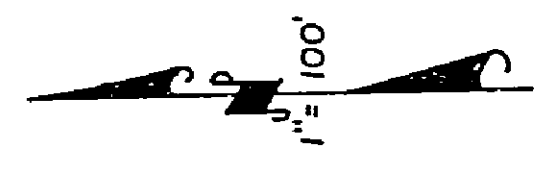

Assessor's Map
Book 601, Page 61
San Bernardino County

Por. E. 1/2 Fractional Sec. 31,
T. 1N, R. 6E, S. B. B. & M.

Parcel Map No. 8676, P.M. 94/89-90, Condominium Plan, O.R. 85-159846

Nov. 1985

Nov. 1985

REVISED	A
1/28/86	1/28/86
4/22/92	4/22/92
6/13/94	6/13/94
4/10/95	4/10/95

THIS MAP SHOULD BE USED FOR REFERENCE PURPOSES ONLY. LIABILITY IS ASSUMED FOR THE ACCURACY OF THE DATA SHOWN. PARCELS MAY NOT COMPLY WITH LOCAL SUBDIVISION OR BUILDING ORDINANCES.

Merongo Unified
Tax Rate Area
94004

0601 - 1090




1" = 100'

21

22

21

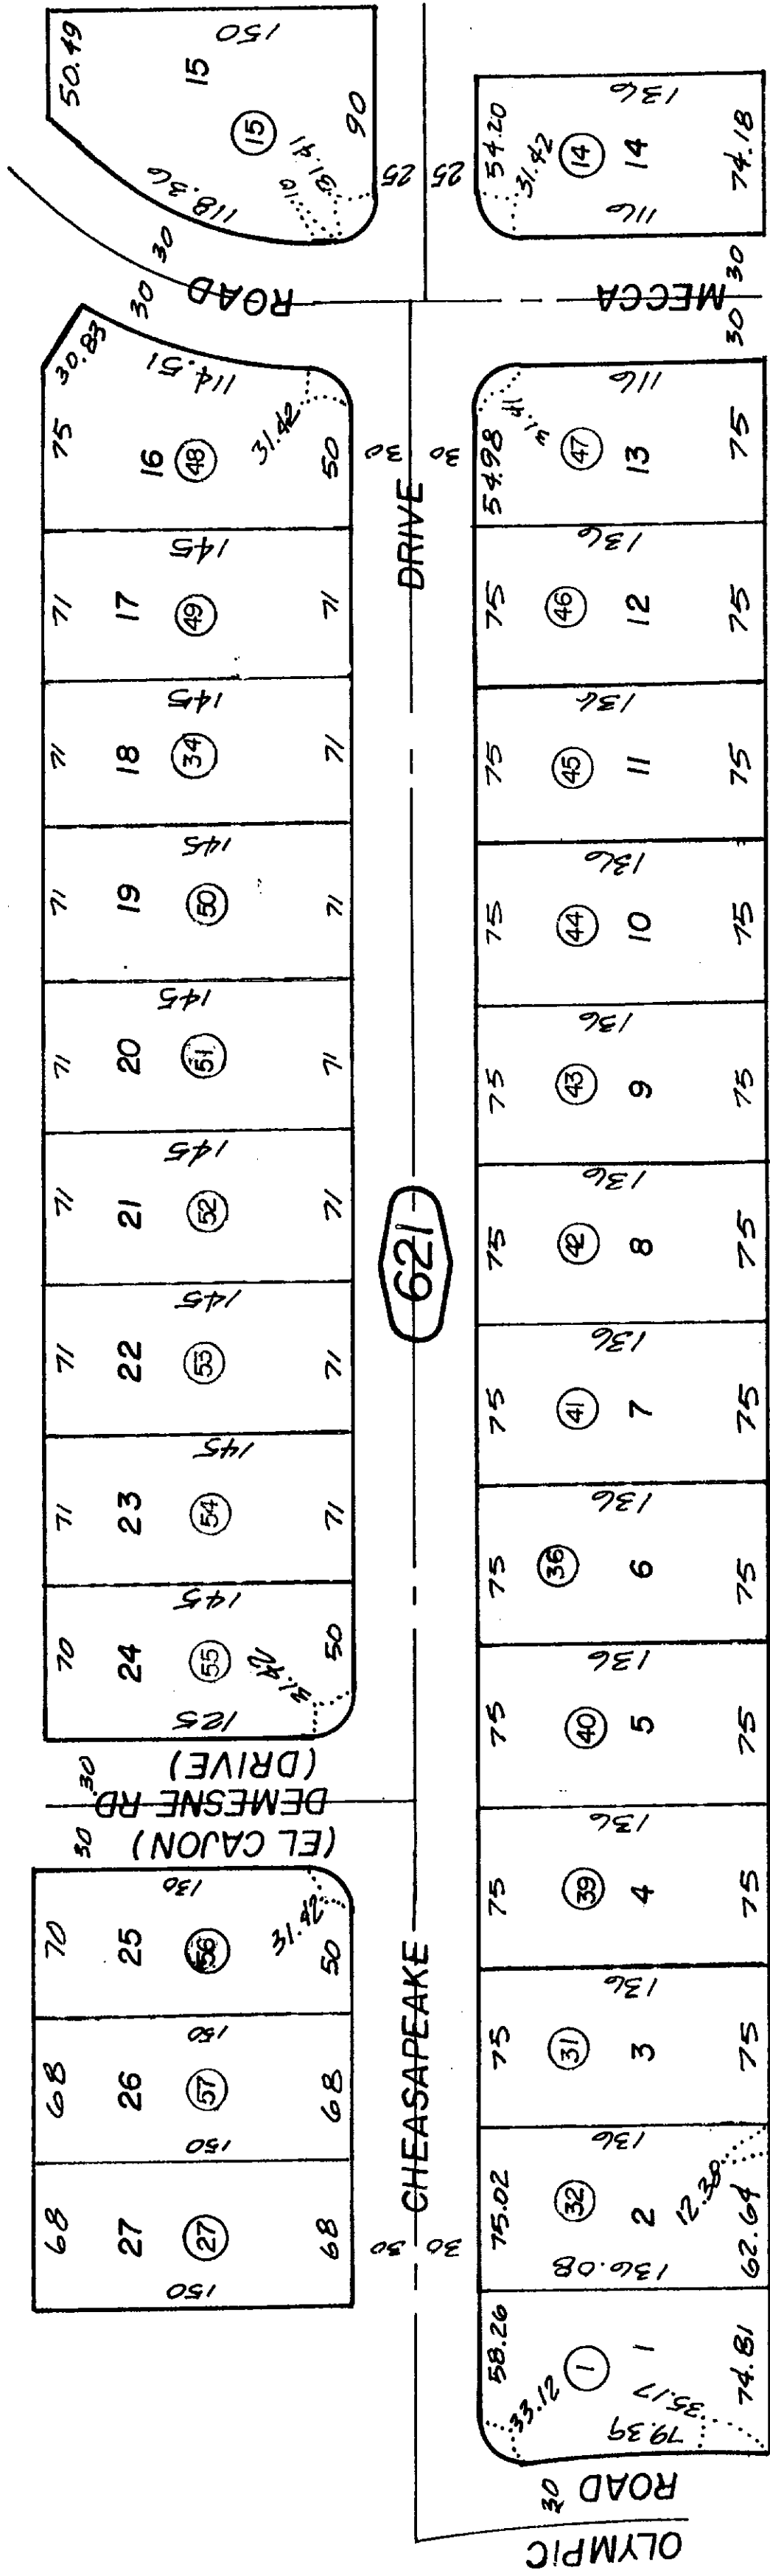

46

REVISED
4/28/03 GW
4/29/03 GW
4/30/03 GW
7/28/97 PE
2/16/99 KD
4/25/03 GW

Assessor's Map AUG 0 6 2003
Book 0601, Page 62
San Bernardino County

May 1993