


THIS MAP SHOULD BE USED FOR REFERENCE PURPOSES ONLY. NO LIABILITY IS ASSUMED FOR THE ACCURACY OF THE DATA SHOWN. PARCELS MAY NOT COMPLY WITH LOCAL SUBDIVISION REQUIREMENTS.

June 1960

REVISED
1-25-68

Assessors Map
Book 608, Page 01
San Bernardino County

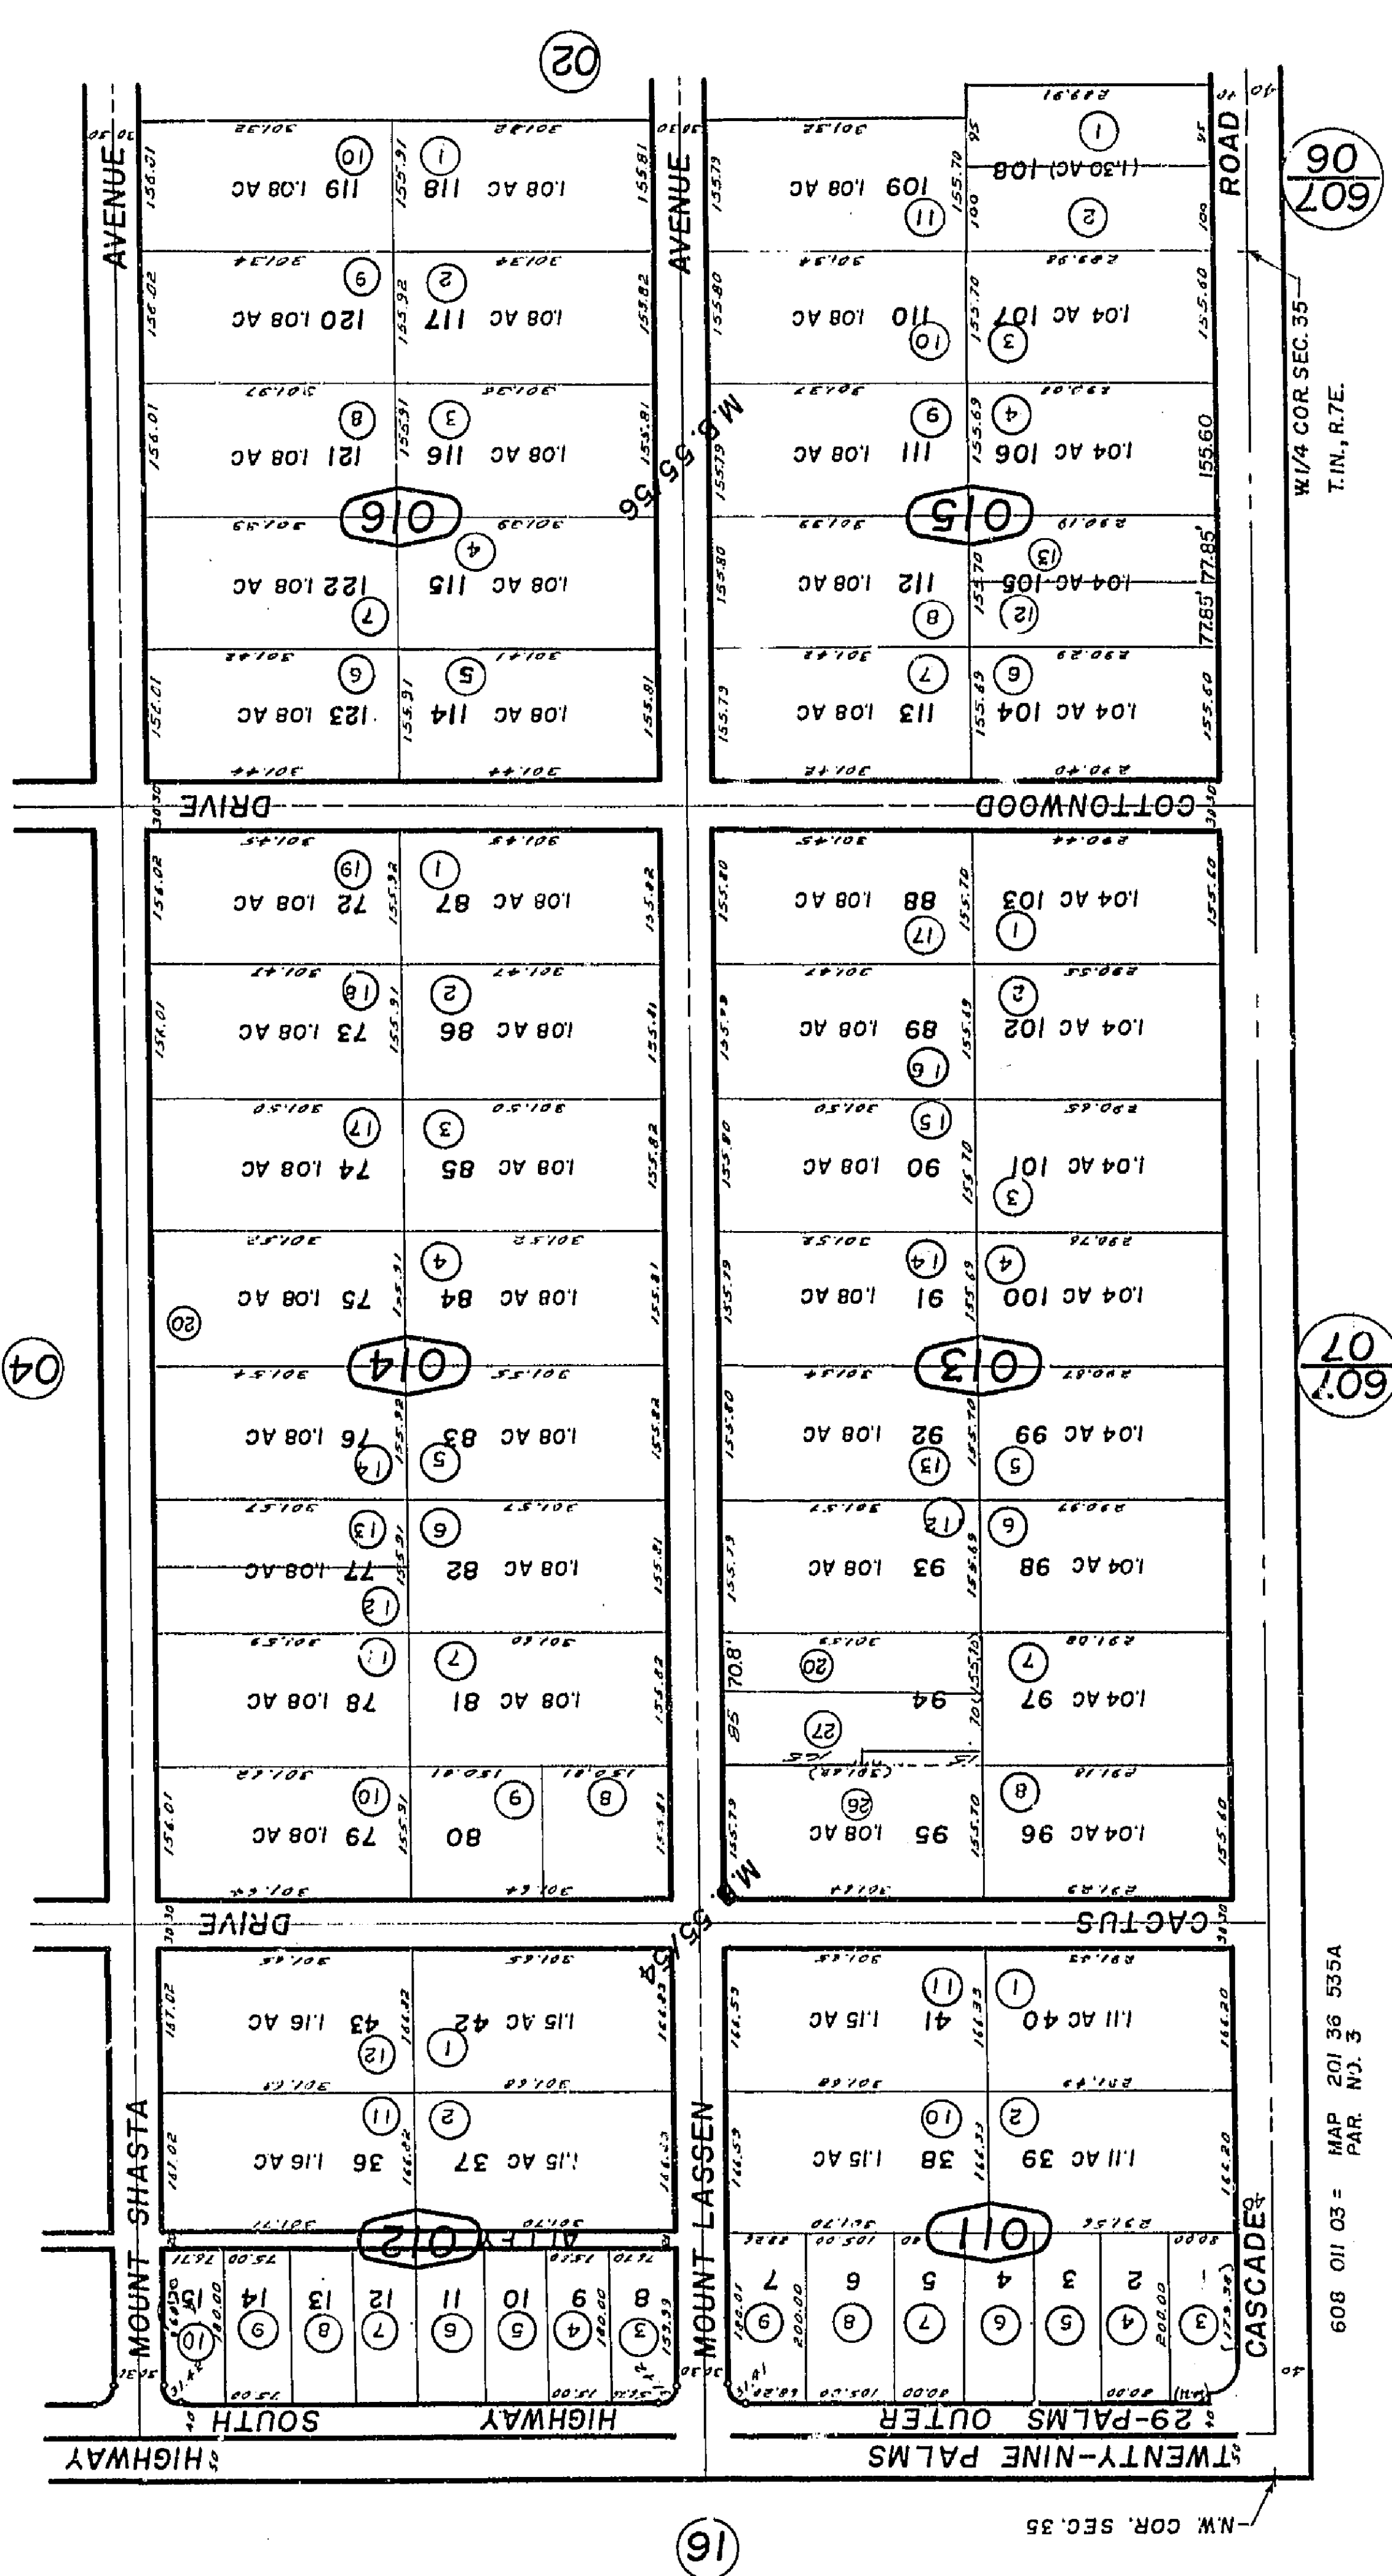



Por. W.1/2 of the 1/4 Section 36, Township 36N, Range 17E, is assumed for the accuracy of the data shown. PARCELS MAY NOT COMPLY WITH LOCAL SUBDIVISION OR BUILDING ORDINANCES.


Por. Panorama Heights No.2, Tract 5196 M.B. 67/92, 94

Morongo Unified
Tax Code Area
94004

608-02

1853

03

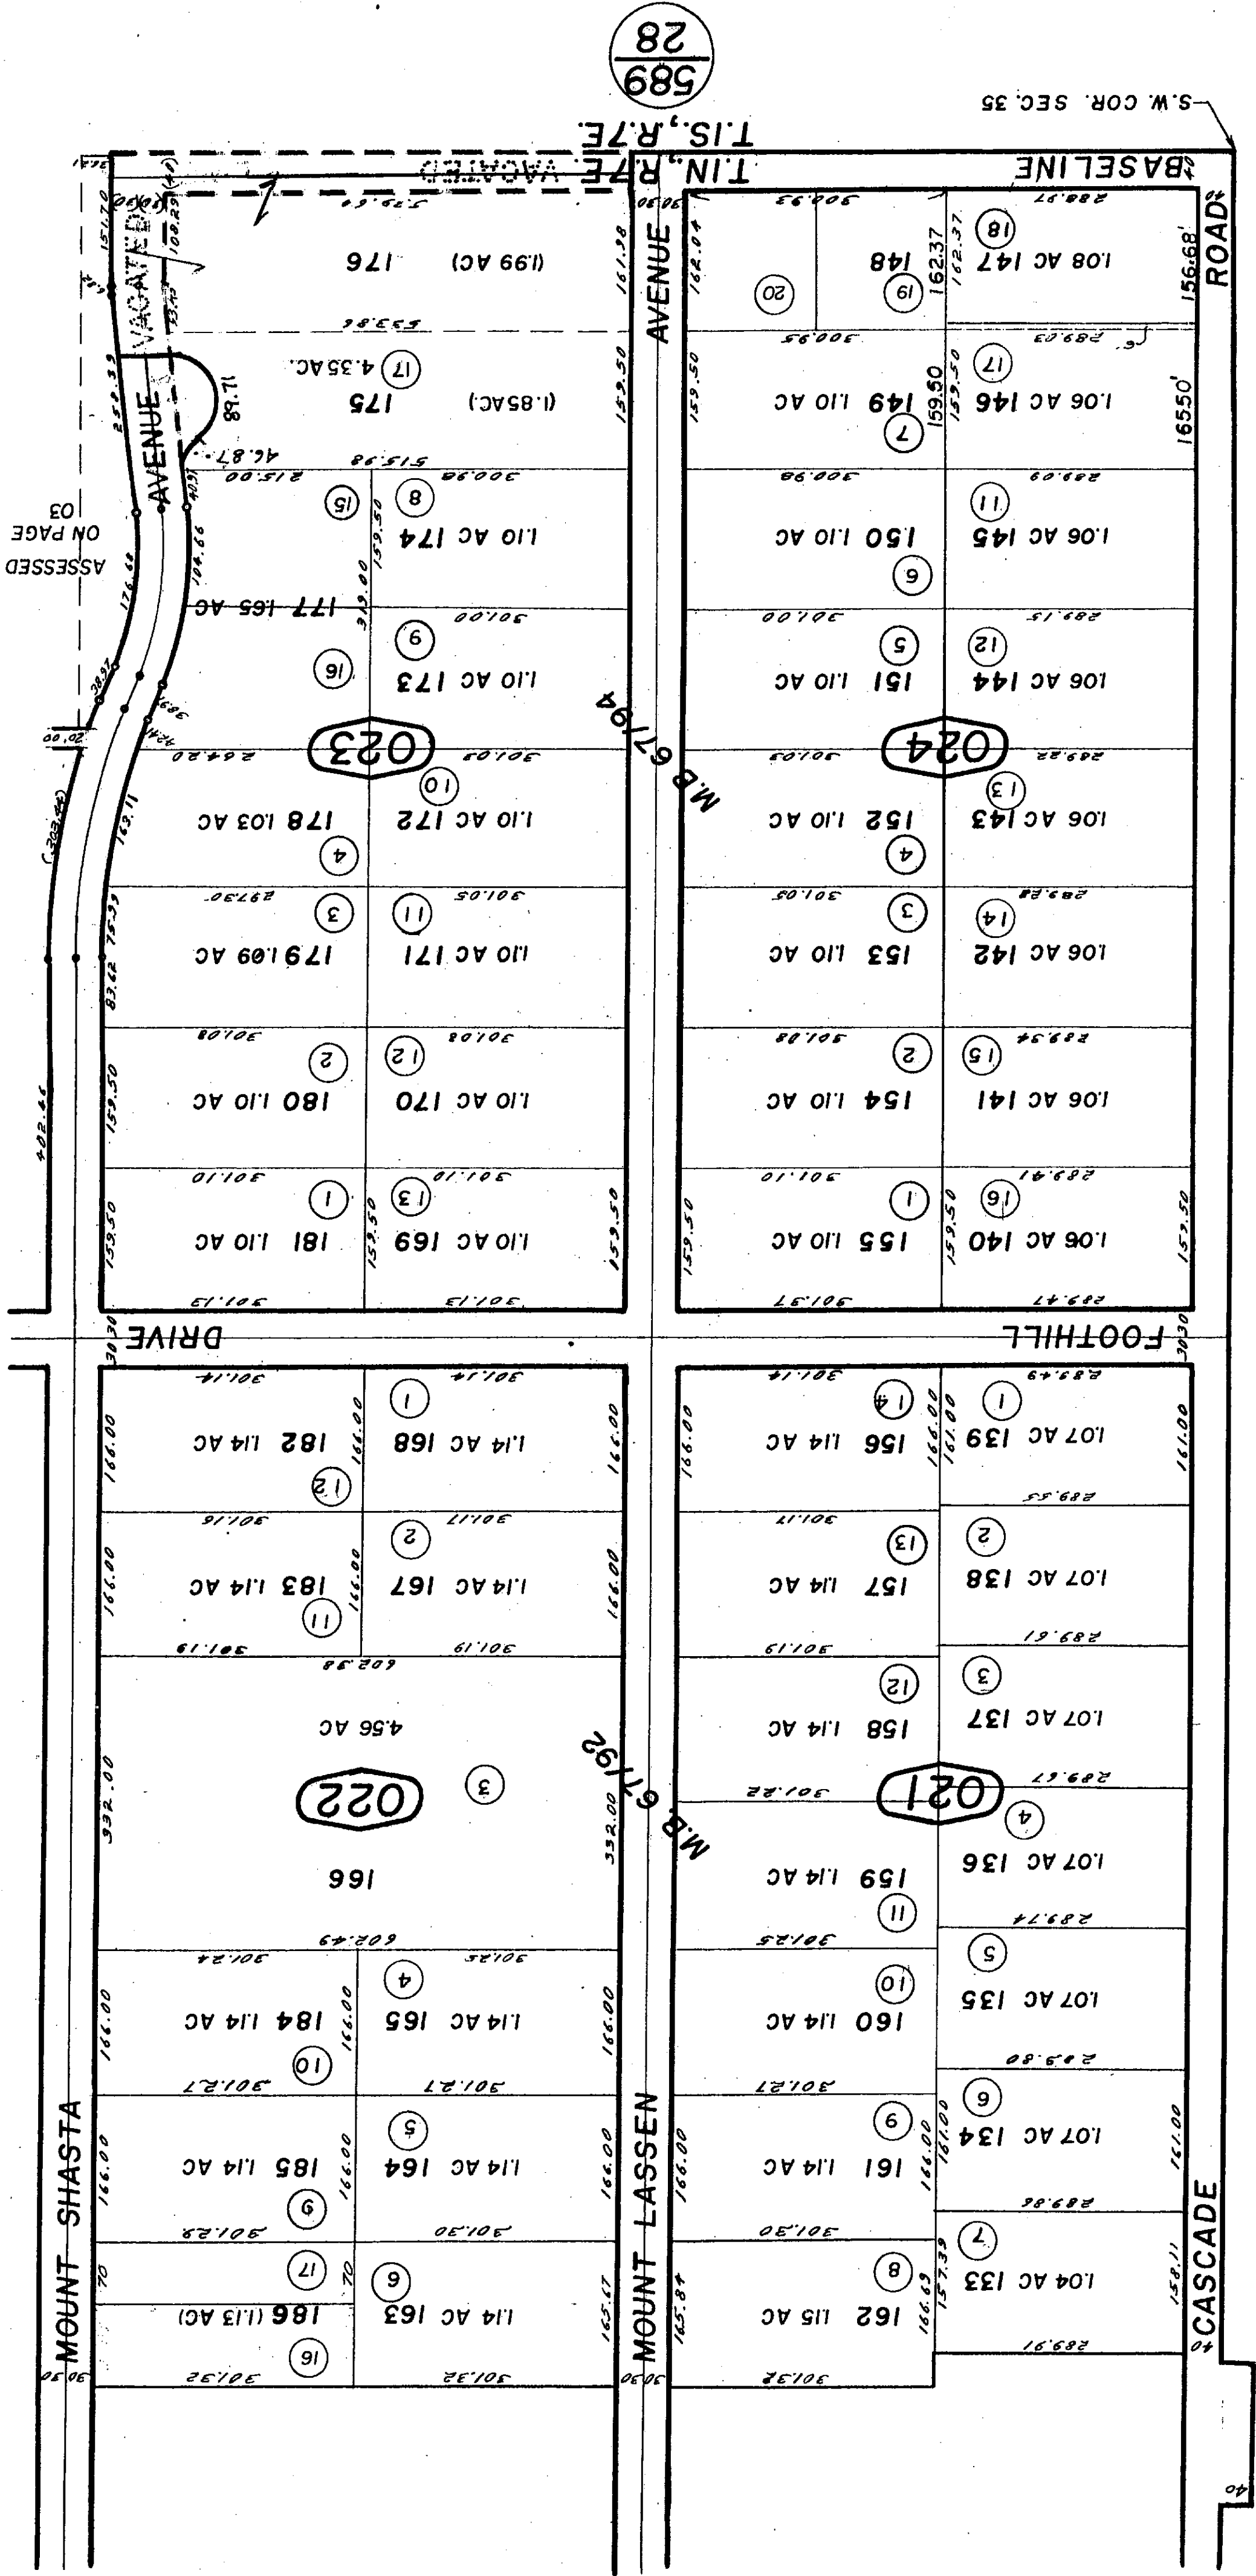

01

589

28


607/06

607/05

REVISED
6/19/89 R
5/15/02 GH
5/8/03 LH
5/19/03RLU
5 12 87 NP

Assessors Map AUG 0 6 2003
Book 608, Page 02
San Bernardino County

June 1961

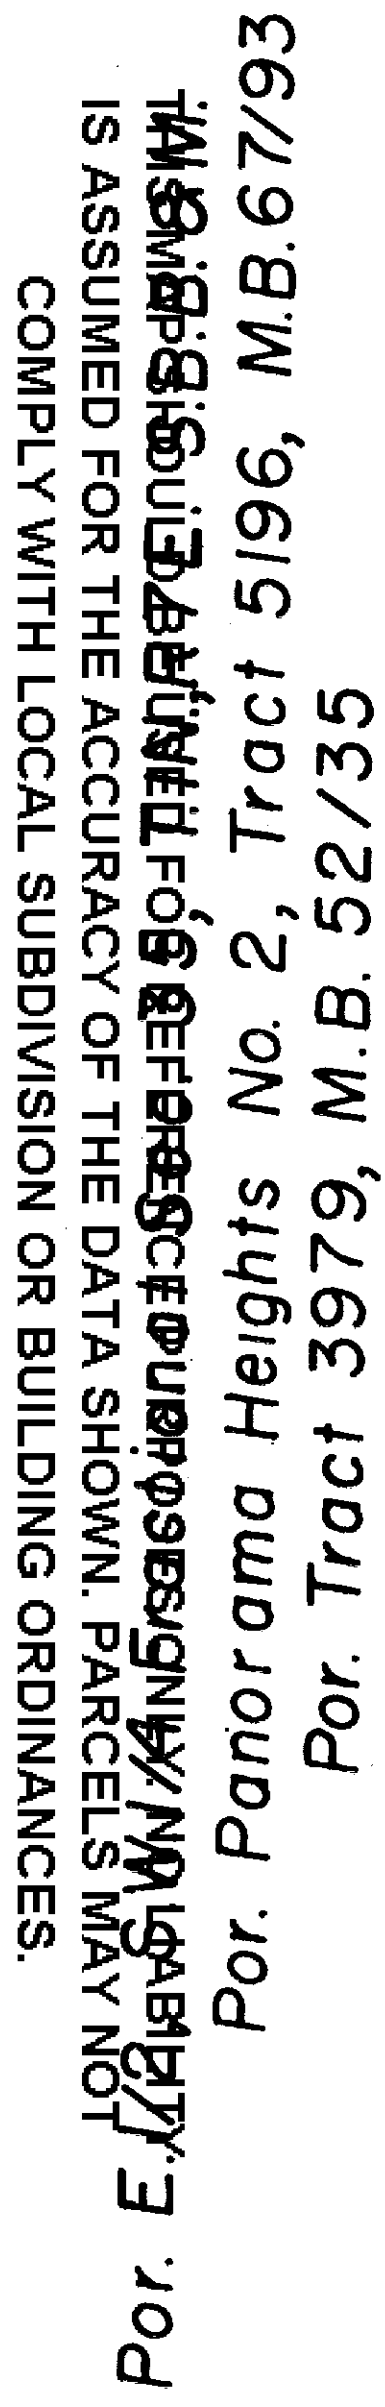


**Morongo Unified
Tax Code Area
94004**


608-03

REVISED	RM	RM	RU	NP
4/12/89				
6/19/89				
8/28/01				
5 12 87				

Assessors Map
Book 608, Page 03
San Bernardino County[illegible]

25

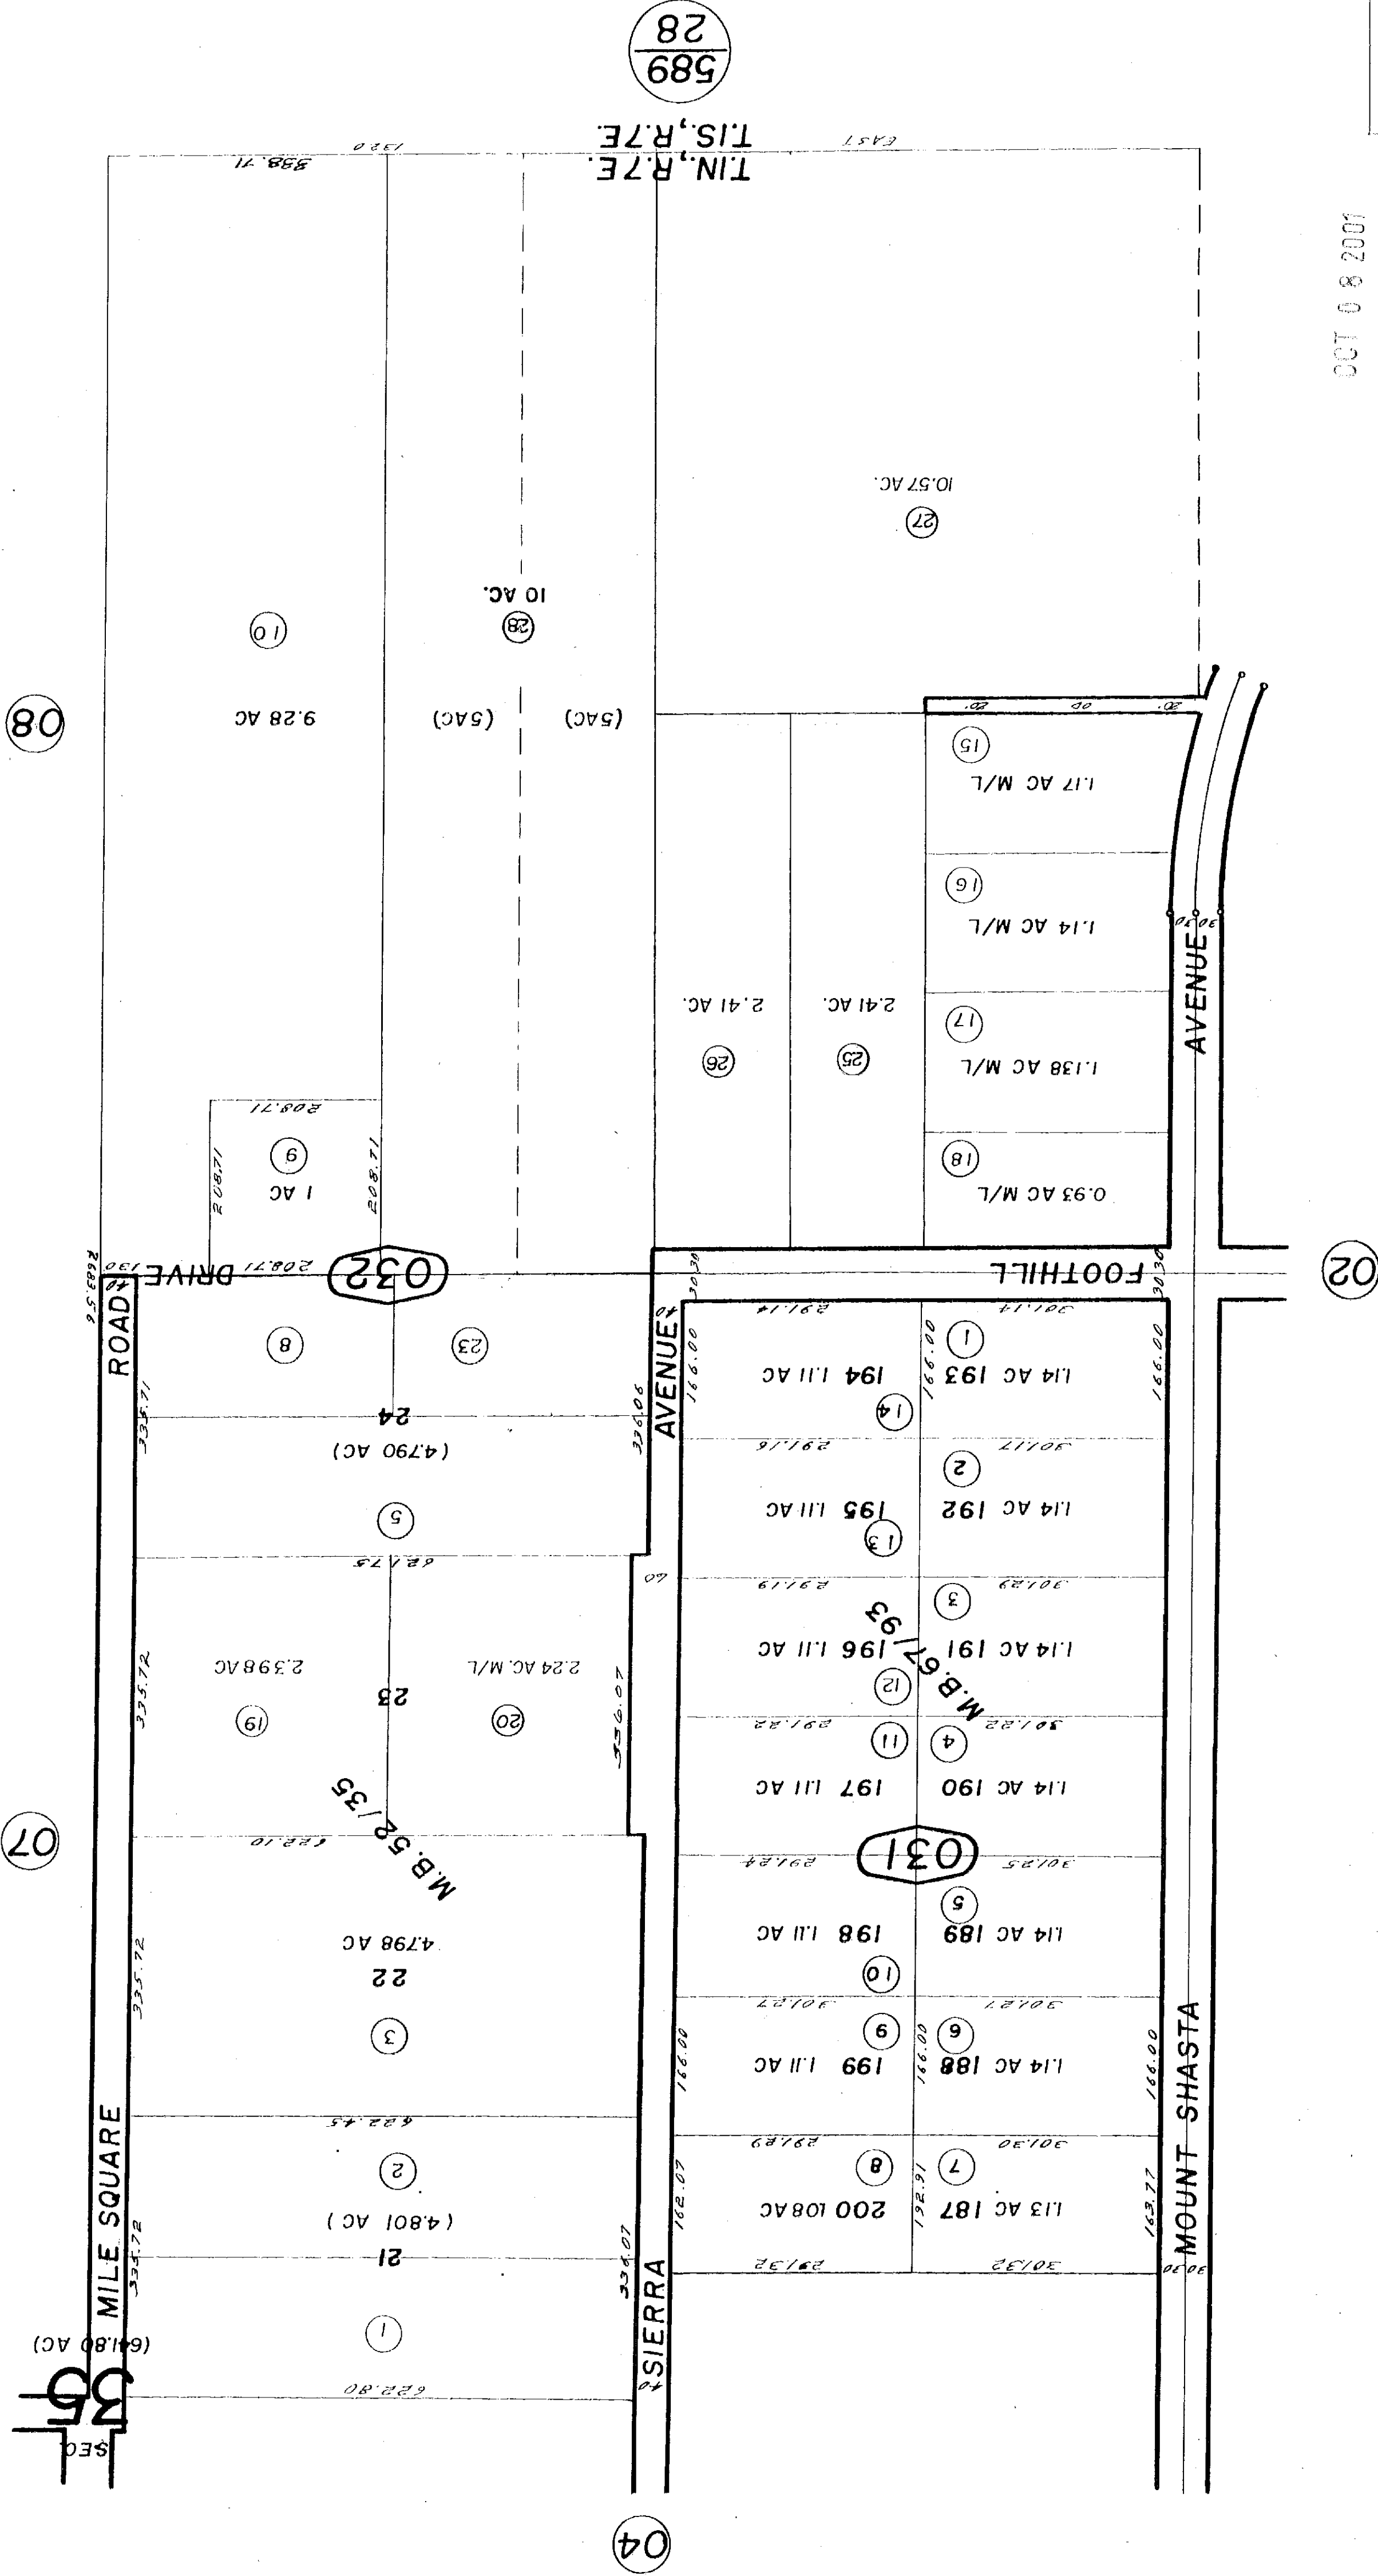

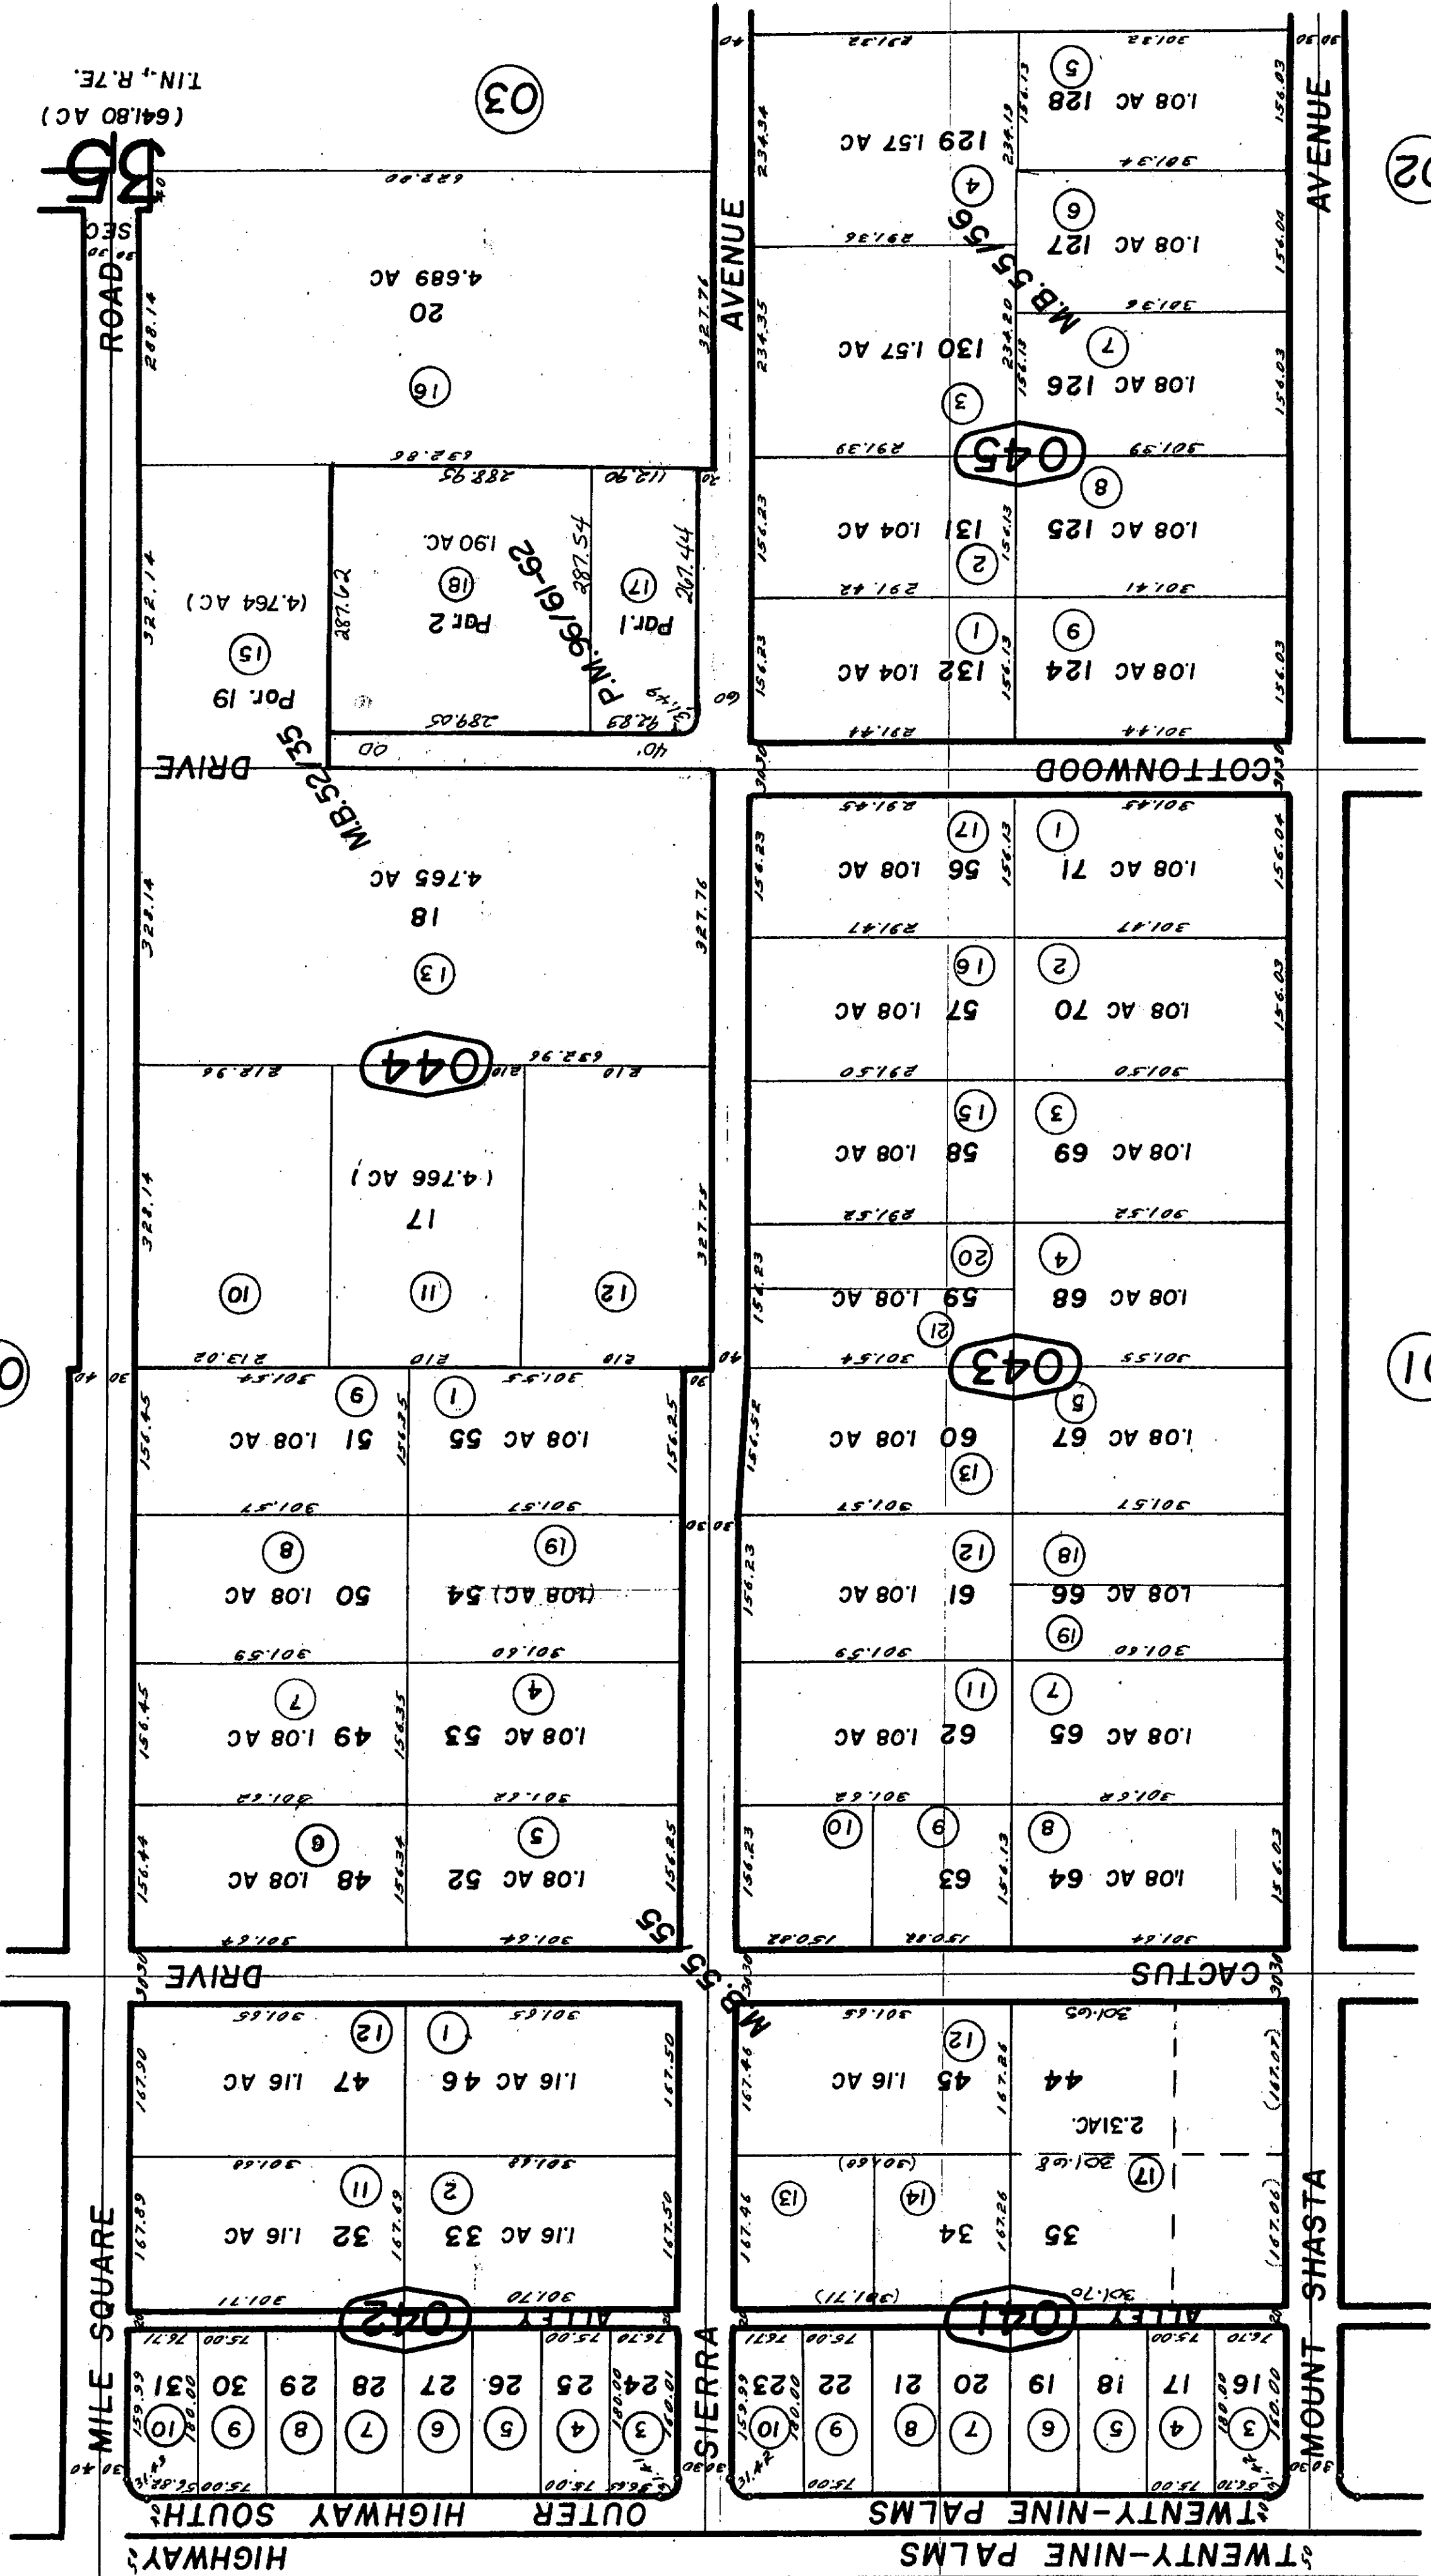

SEP 10 2001

Assessors Map
Book 608, Page 04
San Bernardino County

Parcel Map No. 8985, P.M. 96/61-62

REVISED
1-25-68
1/17/85
6/17/85
2/19/94
3/17/97
7/19/01
PE
NF
RM
AGS
RU


THIS MAP SHOULD BE USED FOR REFERENCE PURPOSES ONLY. NO LIABILITY IS ASSUMED FOR THE ACCURACY OF THE DATA SHOWN. PARCELS MAY NOT BE DIVIDED OR BOUNDARIES MAY BE CHANGED. 2/13



REVISED
1-25-68
12 15 81 GH

Assessors Map
Book 608, Page 06
Note-Assessor's Blk. & Lot
Numbers Shown in Circles
San Bernardino County

478 June 1960

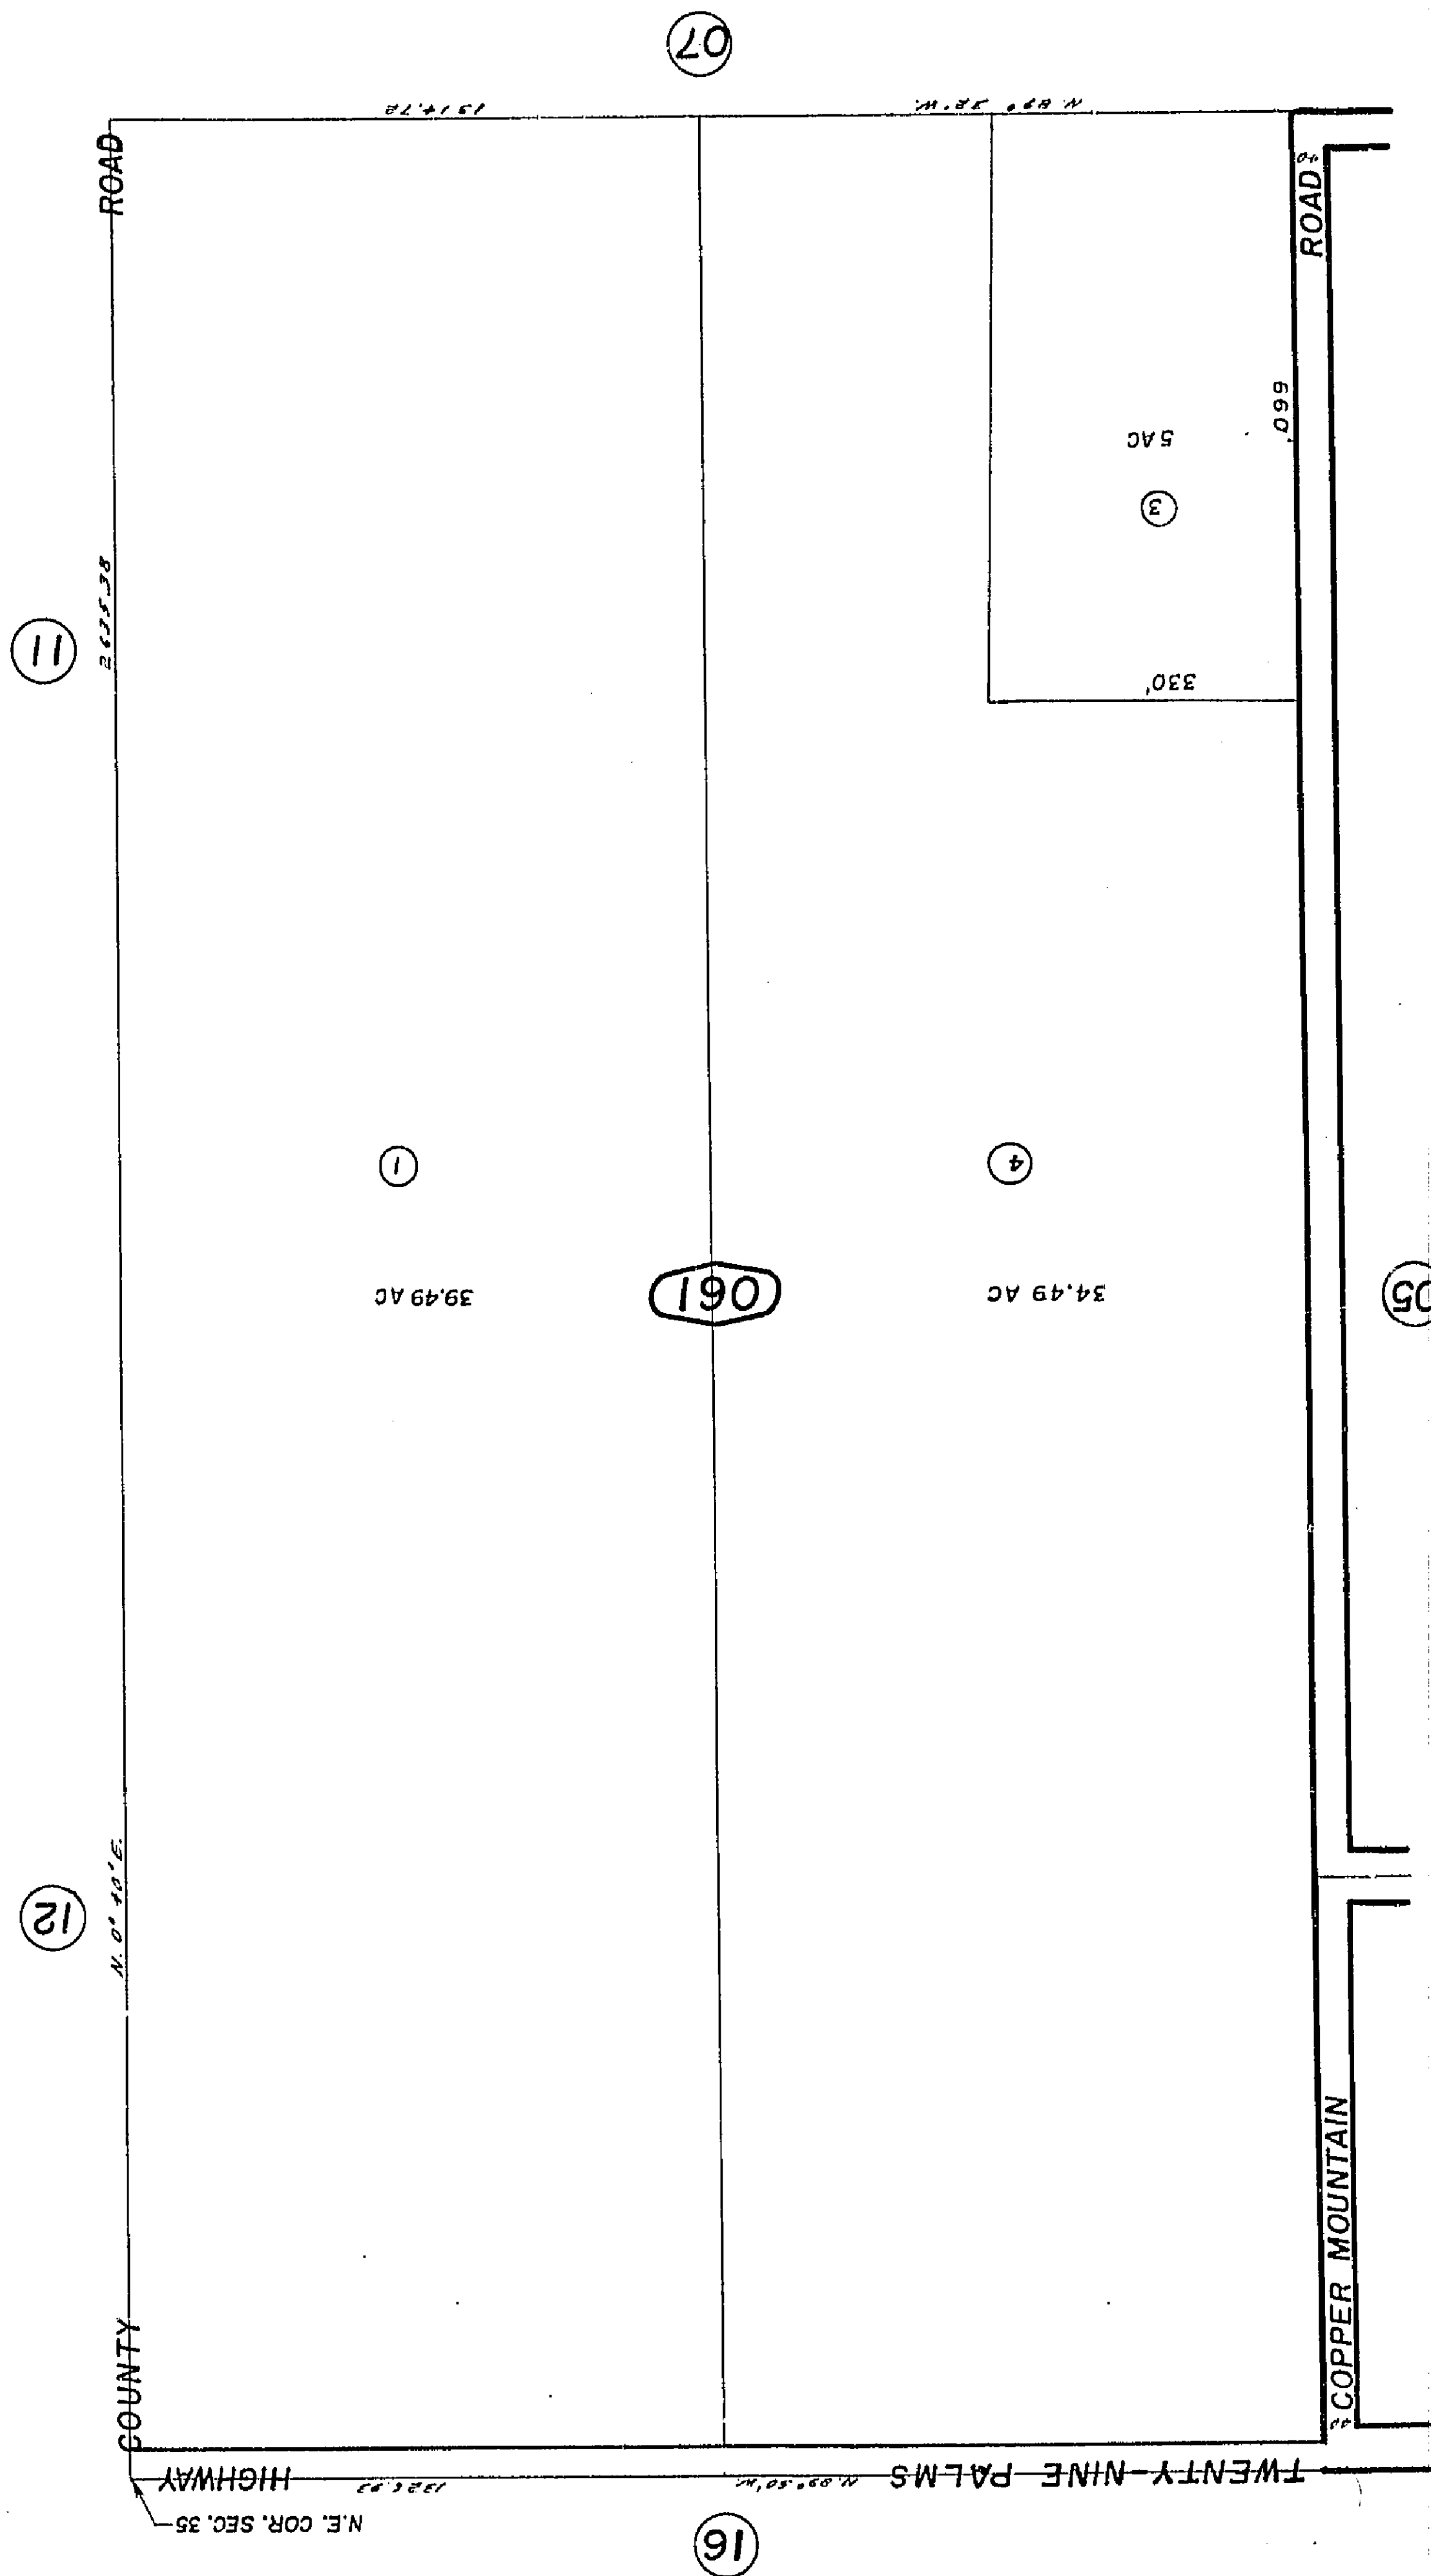




N.1/2, SE.1/4 Fractional Sec. 35, T.1N., R.7E. S.B.B.&M.
THIS MAP SHOULD BE USED FOR REFERENCE PURPOSES ONLY. NO LIABILITY
IS ASSUMED FOR THE ACCURACY OF THE DATA SHOWN. PARCELS MAY NOT
COMPLY WITH LOCAL SUBDIVISION OR BUILDING ORDINANCES.

Morongo Unified
Tax Code Area
9404

608-07

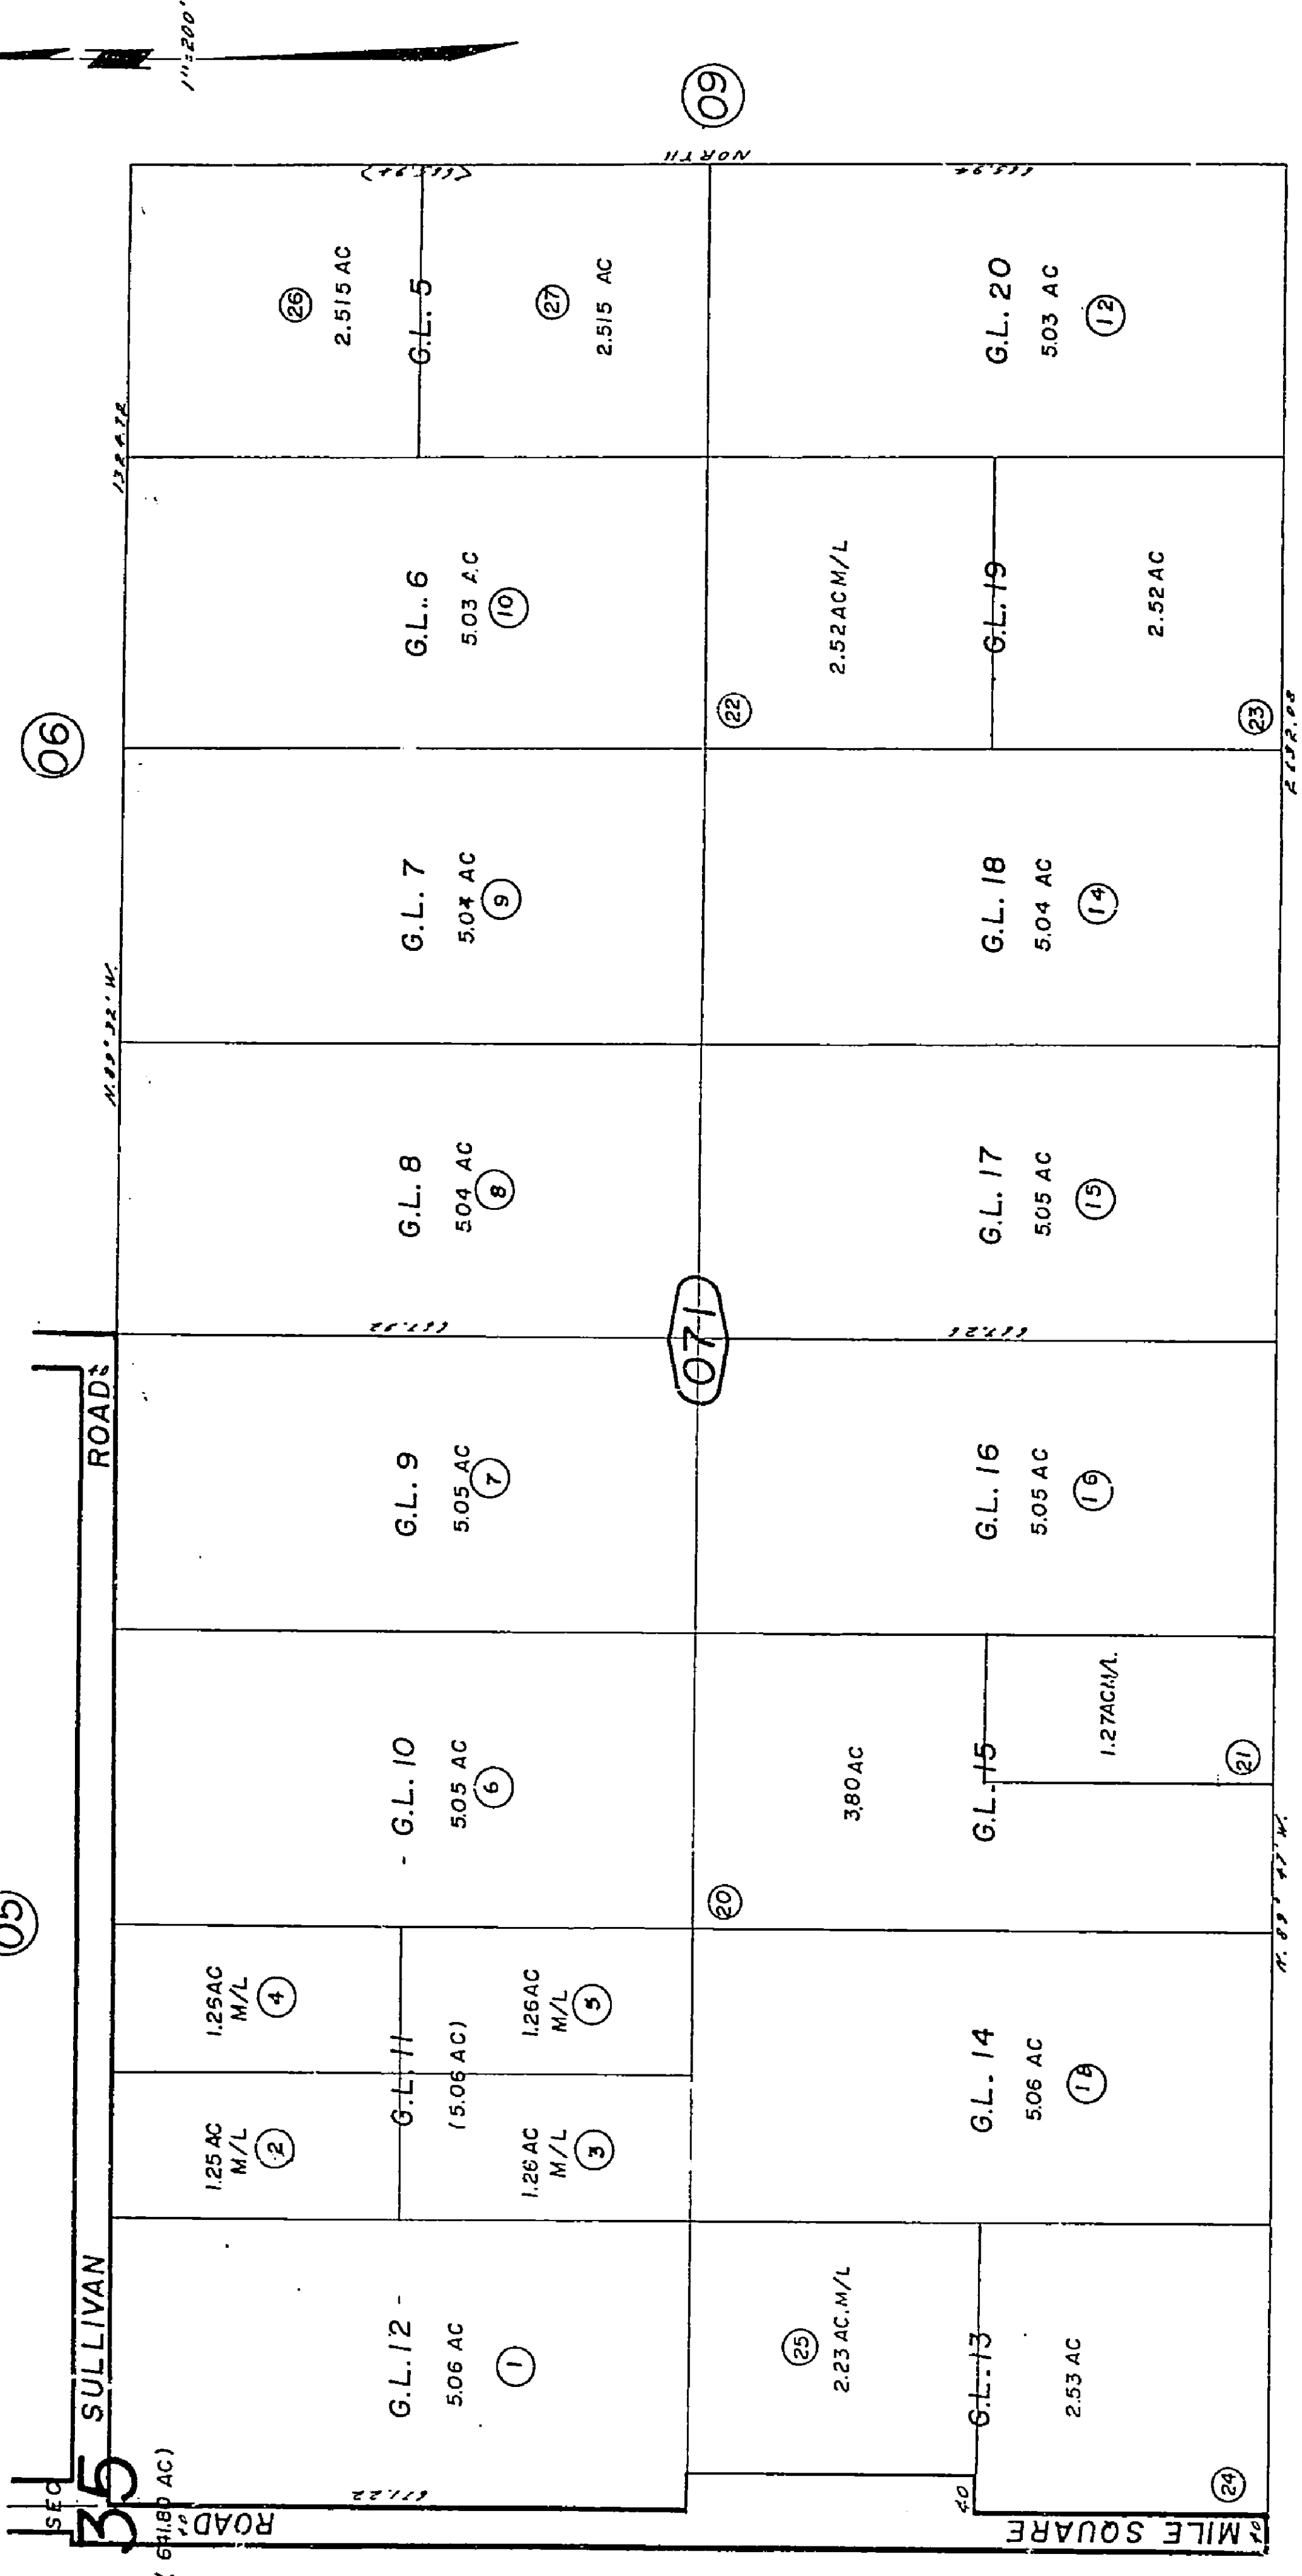

REVISED
1-25-68
10/22/84 P
10/21/94 CC

Assessors Map
Book 608, Page 07
San Bernardino County

Note-Assessor's Blk. & Lot
Numbers Shown in Circles

FEB 8 1995


June 1960



THIS MAP SHOULD BE USED FOR REFERENCE PURPOSES ONLY. NO LIABILITY IS ASSUMED FOR THE ACCURACY OF THE DATA SHOWN. PARCELS MAY NOT BE BOUNDARIES OF THE COUNTY OR BUILDING ORDINANCES.

Morongo Unified
Tax Code Area
9404

608-08

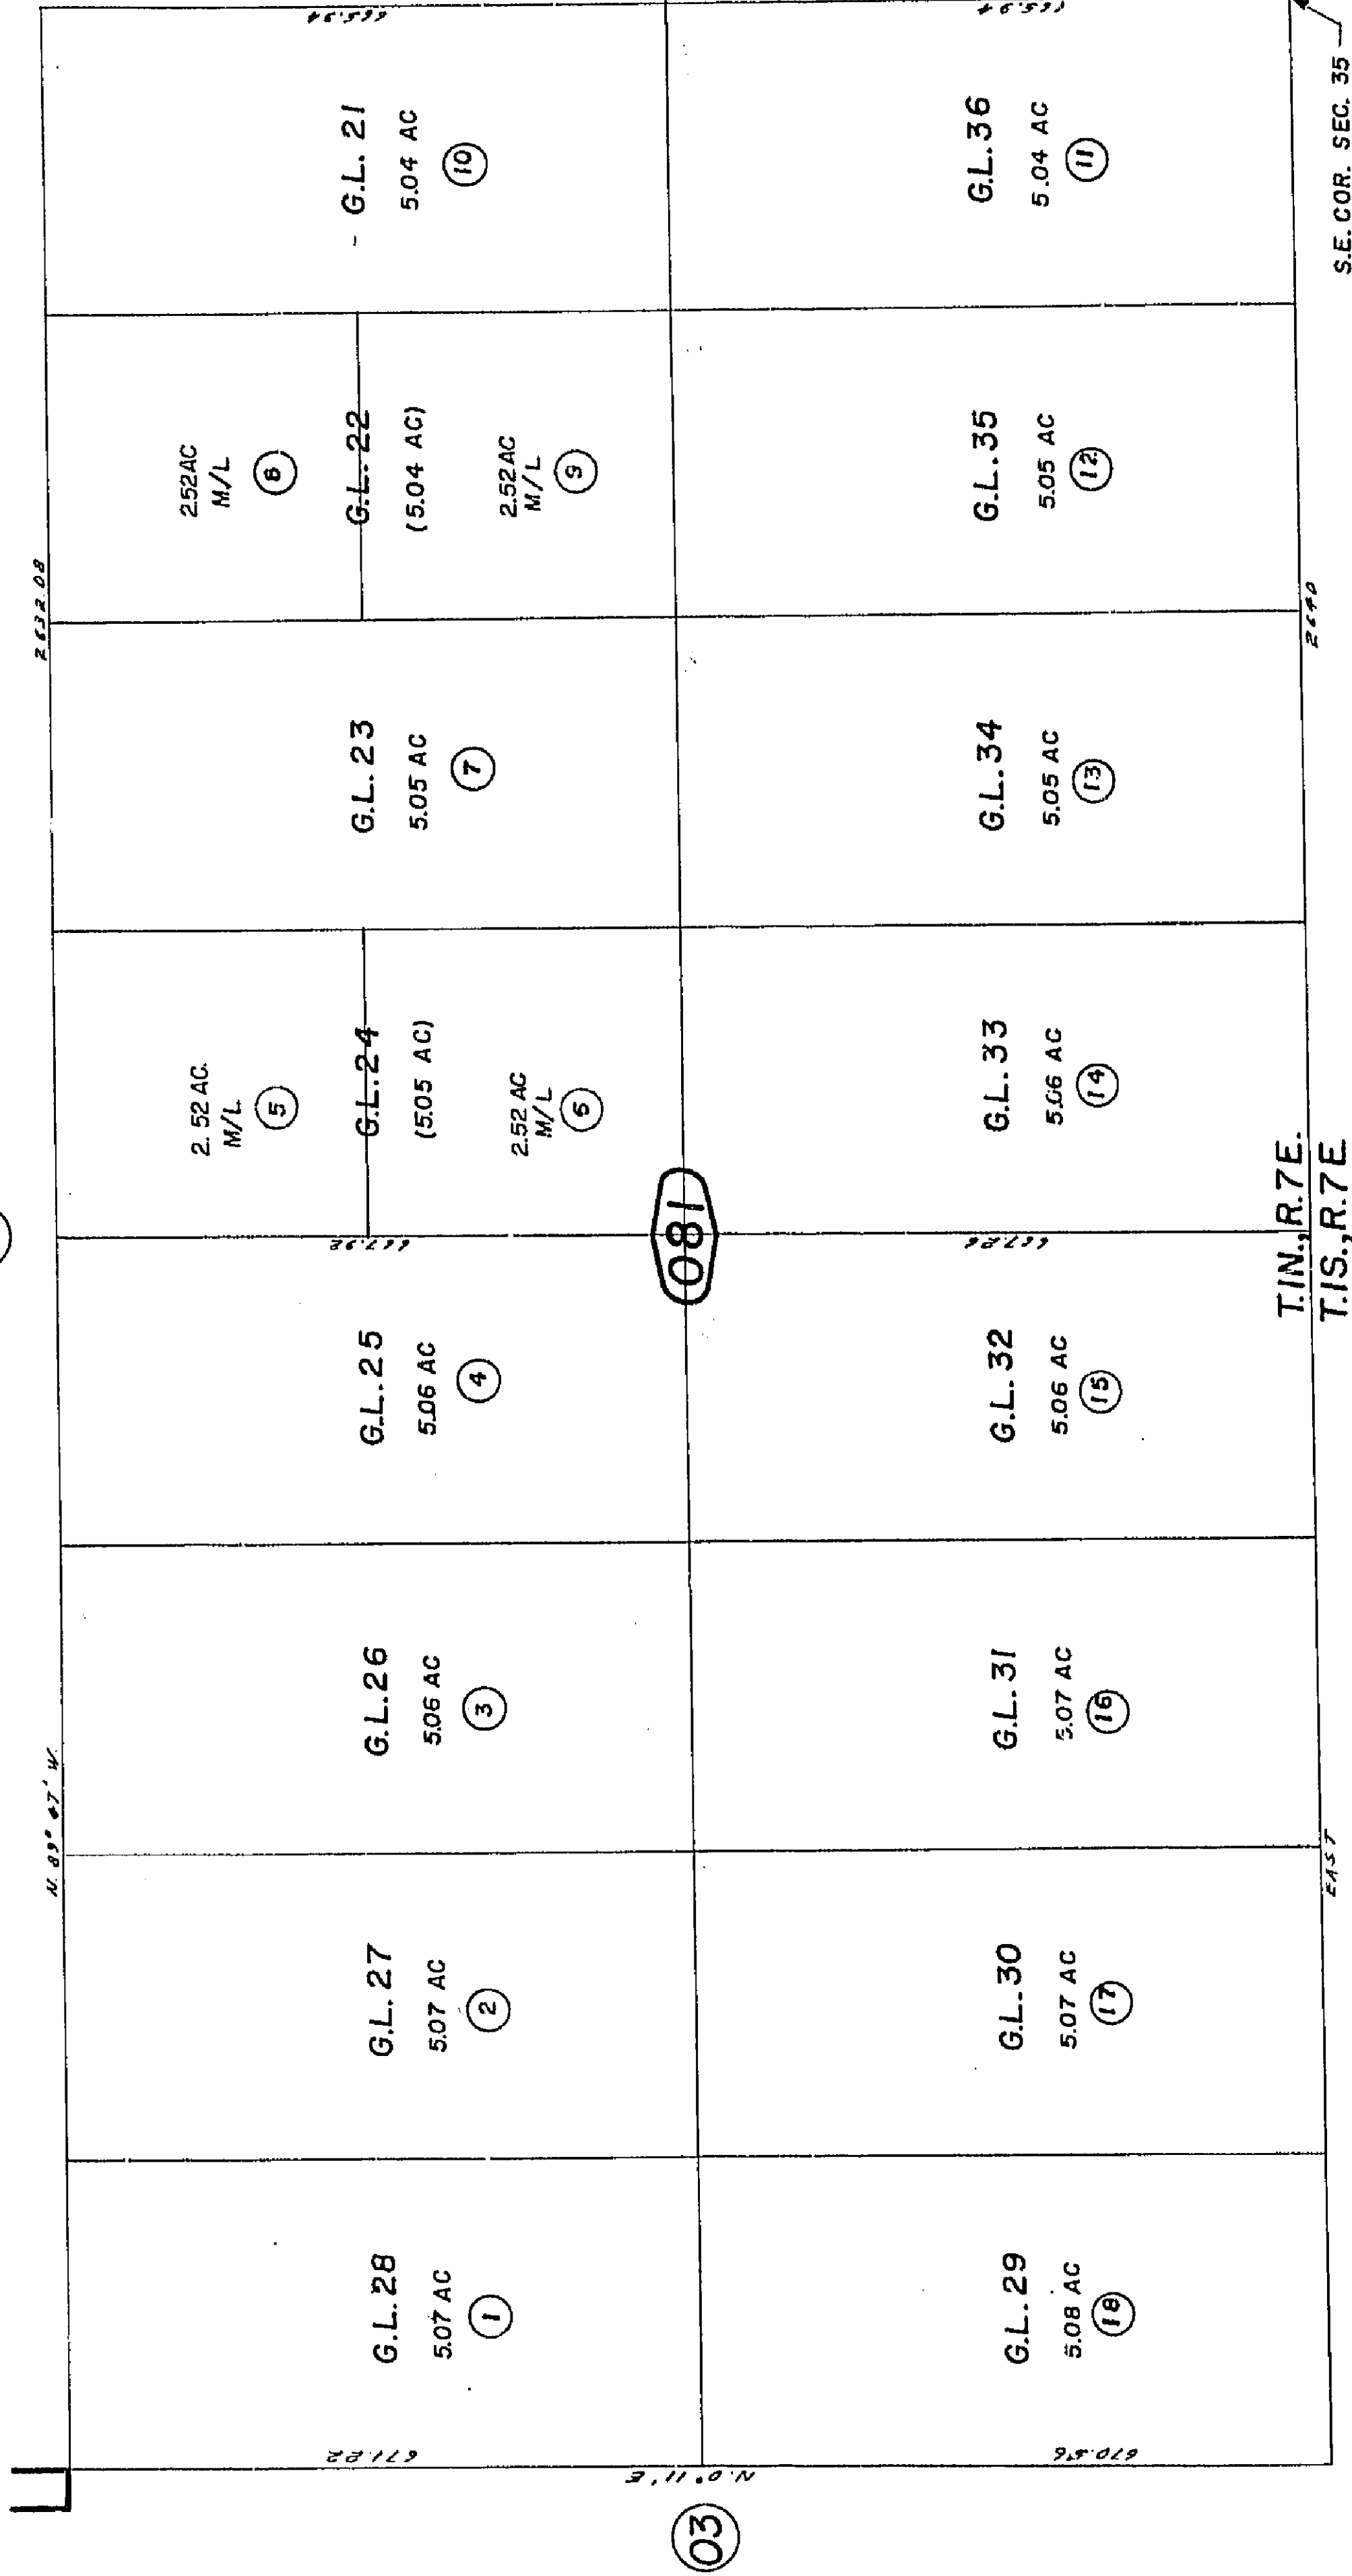

REVISED
1-25-68

Assessors Map
Book 608, Page 08
San Bernardino County

Note-Assessors Blk. & Lot
Numbers Shown in Circles

June 1960



THIS MAP SHOULD BE USED FOR REFERENCE PURPOSES ONLY. NO LIABILITY IS ASSUMED FOR THE ACCURACY OF THE DATA SHOWN. PARCELS MAY NOT COMPLY WITH LOCAL SUBDIVISION ORDINANCES.

S. 1/2 S. 2 E. 16 N. 1/2 S. 8 E. 36 T. 1 N. 1/2 S. 8 E. 36 T. 1 N.

Morongo Unified
Tax Rate Area
94004

608-09



10

SEC.

36

(646.02 AC)

11

6

G.L. 4
40.83 AC

8

G.L. 2
40.65 AC

G.L. 1
(40.69 AC)

4

G.L. 3
(40.86 AC)

7

G.L. 5
40.76 AC

9

G.L. 7
40.73 AC

G.L. 8
(40.74 AC)

81.65 AC

81.43 AC

T. 1 N., R. 7 E.
T. 1 N., R. 8 E.

08

07

613
02

613
01

589
28

T. 1 N., R. 7 E.
T. 1 S., R. 7 E.

REVISED
1-25-68 RMB
2/22/72
9 29 80 GH
1 28 51 GH

Assessors Map
Book 608, Page 09
San Bernardino County

Note-Assessor's Blk. & Lot
Numbers Shown in Circles

June 1960



THIS MAP SHOULD BE USED FOR REFERENCE PURPOSES ONLY. NO LIABILITY IS ASSUMED FOR THE ACCURACY OF THE DATA SHOWN. PARCELS MAY NOT BE SHOWN WITH CORRECT BOUNDARIES.

Morongo Unified
Tax Code Area
9404

608-10

Note-All Lots 2.5 Acres
Unless Otherwise Shown


1 1.25 AC 2		4 1.25 AC 3		5 5 AC 5		6 1.25 AC 6		7 1.25 AC 7		8 1.25 AC 8		9 1.25 AC 9	
10 1.25 AC 10		11 1.25 AC 11		12 1.25 AC 12		13 1.25 AC 13		14 1.25 AC 14		15 1.25 AC 15		16 1.25 AC 16	
17 1.25 AC 17		18 1.25 AC 18		19 1.25 AC 19		20 1.25 AC 20		21 1.25 AC 21		22 1.25 AC 22		23 1.25 AC 23	
24 1.25 AC 24		25 1.25 AC 25		26 1.25 AC 26		27 1.25 AC 27		28 1.25 AC 28		29 1.25 AC 29		30 1.25 AC 30	
31 1.25 AC 31		32 1.25 AC 32		33 1.25 AC 33		34 1.25 AC 34		35 1.25 AC 35		36 1.25 AC 36		37 1.25 AC 37	
38 1.25 AC 38		39 1.25 AC 39		40 1.25 AC 40		41 1.25 AC 41		42 1.25 AC 42		43 1.25 AC 43		44 1.25 AC 44	
45 1.25 AC 45		46 1.25 AC 46		47 1.25 AC 47		48 1.25 AC 48		49 1.25 AC 49		50 1.25 AC 50		51 1.25 AC 51	
52 1.25 AC 52		53 1.25 AC 53		54 1.25 AC 54		55 1.25 AC 55		56 1.25 AC 56		57 1.25 AC 57		58 1.25 AC 58	
59 1.25 AC 59		60 1.25 AC 60		61 1.25 AC 61		62 1.25 AC 62		63 1.25 AC 63		64 1.25 AC 64		65 1.25 AC 65	
66 1.25 AC 66		67 1.25 AC 67		68 1.25 AC 68		69 1.25 AC 69		70 1.25 AC 70		71 1.25 AC 71		72 1.25 AC 72	
73 1.25 AC 73		74 1.25 AC 74		75 1.25 AC 75		76 1.25 AC 76		77 1.25 AC 77		78 1.25 AC 78		79 1.25 AC 79	
80 1.25 AC 80		81 1.25 AC 81		82 1.25 AC 82		83 1.25 AC 83		84 1.25 AC 84		85 1.25 AC 85		86 1.25 AC 86	
87 1.25 AC 87		88 1.25 AC 88		89 1.25 AC 89		90 1.25 AC 90		91 1.25 AC 91		92 1.25 AC 92		93 1.25 AC 93	
94 1.25 AC 94		95 1.25 AC 95		96 1.25 AC 96		97 1.25 AC 97		98 1.25 AC 98		99 1.25 AC 99		100 1.25 AC 100	
101 1.25 AC 101		102 1.25 AC 102		103 1.25 AC 103		104 1.25 AC 104		105 1.25 AC 105		106 1.25 AC 106		107 1.25 AC 107	
108 1.25 AC 108		109 1.25 AC 109		110 1.25 AC 110		111 1.25 AC 111		112 1.25 AC 112		113 1.25 AC 113		114 1.25 AC 114	
115 1.25 AC 115		116 1.25 AC 116		117 1.25 AC 117		118 1.25 AC 118		119 1.25 AC 119		120 1.25 AC 120		121 1.25 AC 121	
122 1.25 AC 122		123 1.25 AC 123		124 1.25 AC 124		125 1.25 AC 125		126 1.25 AC 126		127 1.25 AC 127		128 1.25 AC 128	
129 1.25 AC 129		130 1.25 AC 130		131 1.25 AC 131		132 1.25 AC 132		133 1.25 AC 133		134 1.25 AC 134		135 1.25 AC 135	
136 1.25 AC 136		137 1.25 AC 137		138 1.25 AC 138		139 1.25 AC 139		140 1.25 AC 140		141 1.25 AC 141		142 1.25 AC 142	
143 1.25 AC 143		144 1.25 AC 144		145 1.25 AC 145		146 1.25 AC 146		147 1.25 AC 147		148 1.25 AC 148		149 1.25 AC 149	
150 1.25 AC 150		151 1.25 AC 151		152 1.25 AC 152		153 1.25 AC 153		154 1.25 AC 154		155 1.25 AC 155		156 1.25 AC 156	
157 1.25 AC 157		158 1.25 AC 158		159 1.25 AC 159		160 1.25 AC 160		161 1.25 AC 161		162 1.25 AC 162		163 1.25 AC 163	
164 1.25 AC 164		165 1.25 AC 165		166 1.25 AC 166		167 1.25 AC 167		168 1.25 AC 168		169 1.25 AC 169		170 1.25 AC 170	
171 1.25 AC 171		172 1.25 AC 172		173 1.25 AC 173		174 1.25 AC 174		175 1.25 AC 175		176 1.25 AC 176		177 1.25 AC 177	
178 1.25 AC 178		179 1.25 AC 179		180 1.25 AC 180		181 1.25 AC 181		182 1.25 AC 182		183 1.25 AC 183		184 1.25 AC 184	
185 1.25 AC 185		186 1.25 AC 186		187 1.25 AC 187		188 1.25 AC 188		189 1.25 AC 189		190 1.25 AC 190		191 1.25 AC 191	
192 1.25 AC 192		193 1.25 AC 193		194 1.25 AC 194		195 1.25 AC 195		196 1.25 AC 196		197 1.25 AC 197		198 1.25 AC 198	
199 1.25 AC 199		200 1.25 AC 200		201 1.25 AC 201		202 1.25 AC 202		203 1.25 AC 203		204 1.25 AC 204		205 1.25 AC 205	

THIS MAP SHOULD BE USED FOR REFERENCE PURPOSES ONLY. NO LIABILITY
IS ASSUMED FOR THE ACCURACY OF THE DATA SHOWN. PARCELS MAY NOT
BE IDENTICAL TO THE ACTUAL PARCELS. DATE: 2/1/5



Note-All Lots 2.5 Acres
Unless Otherwise Shown.

12

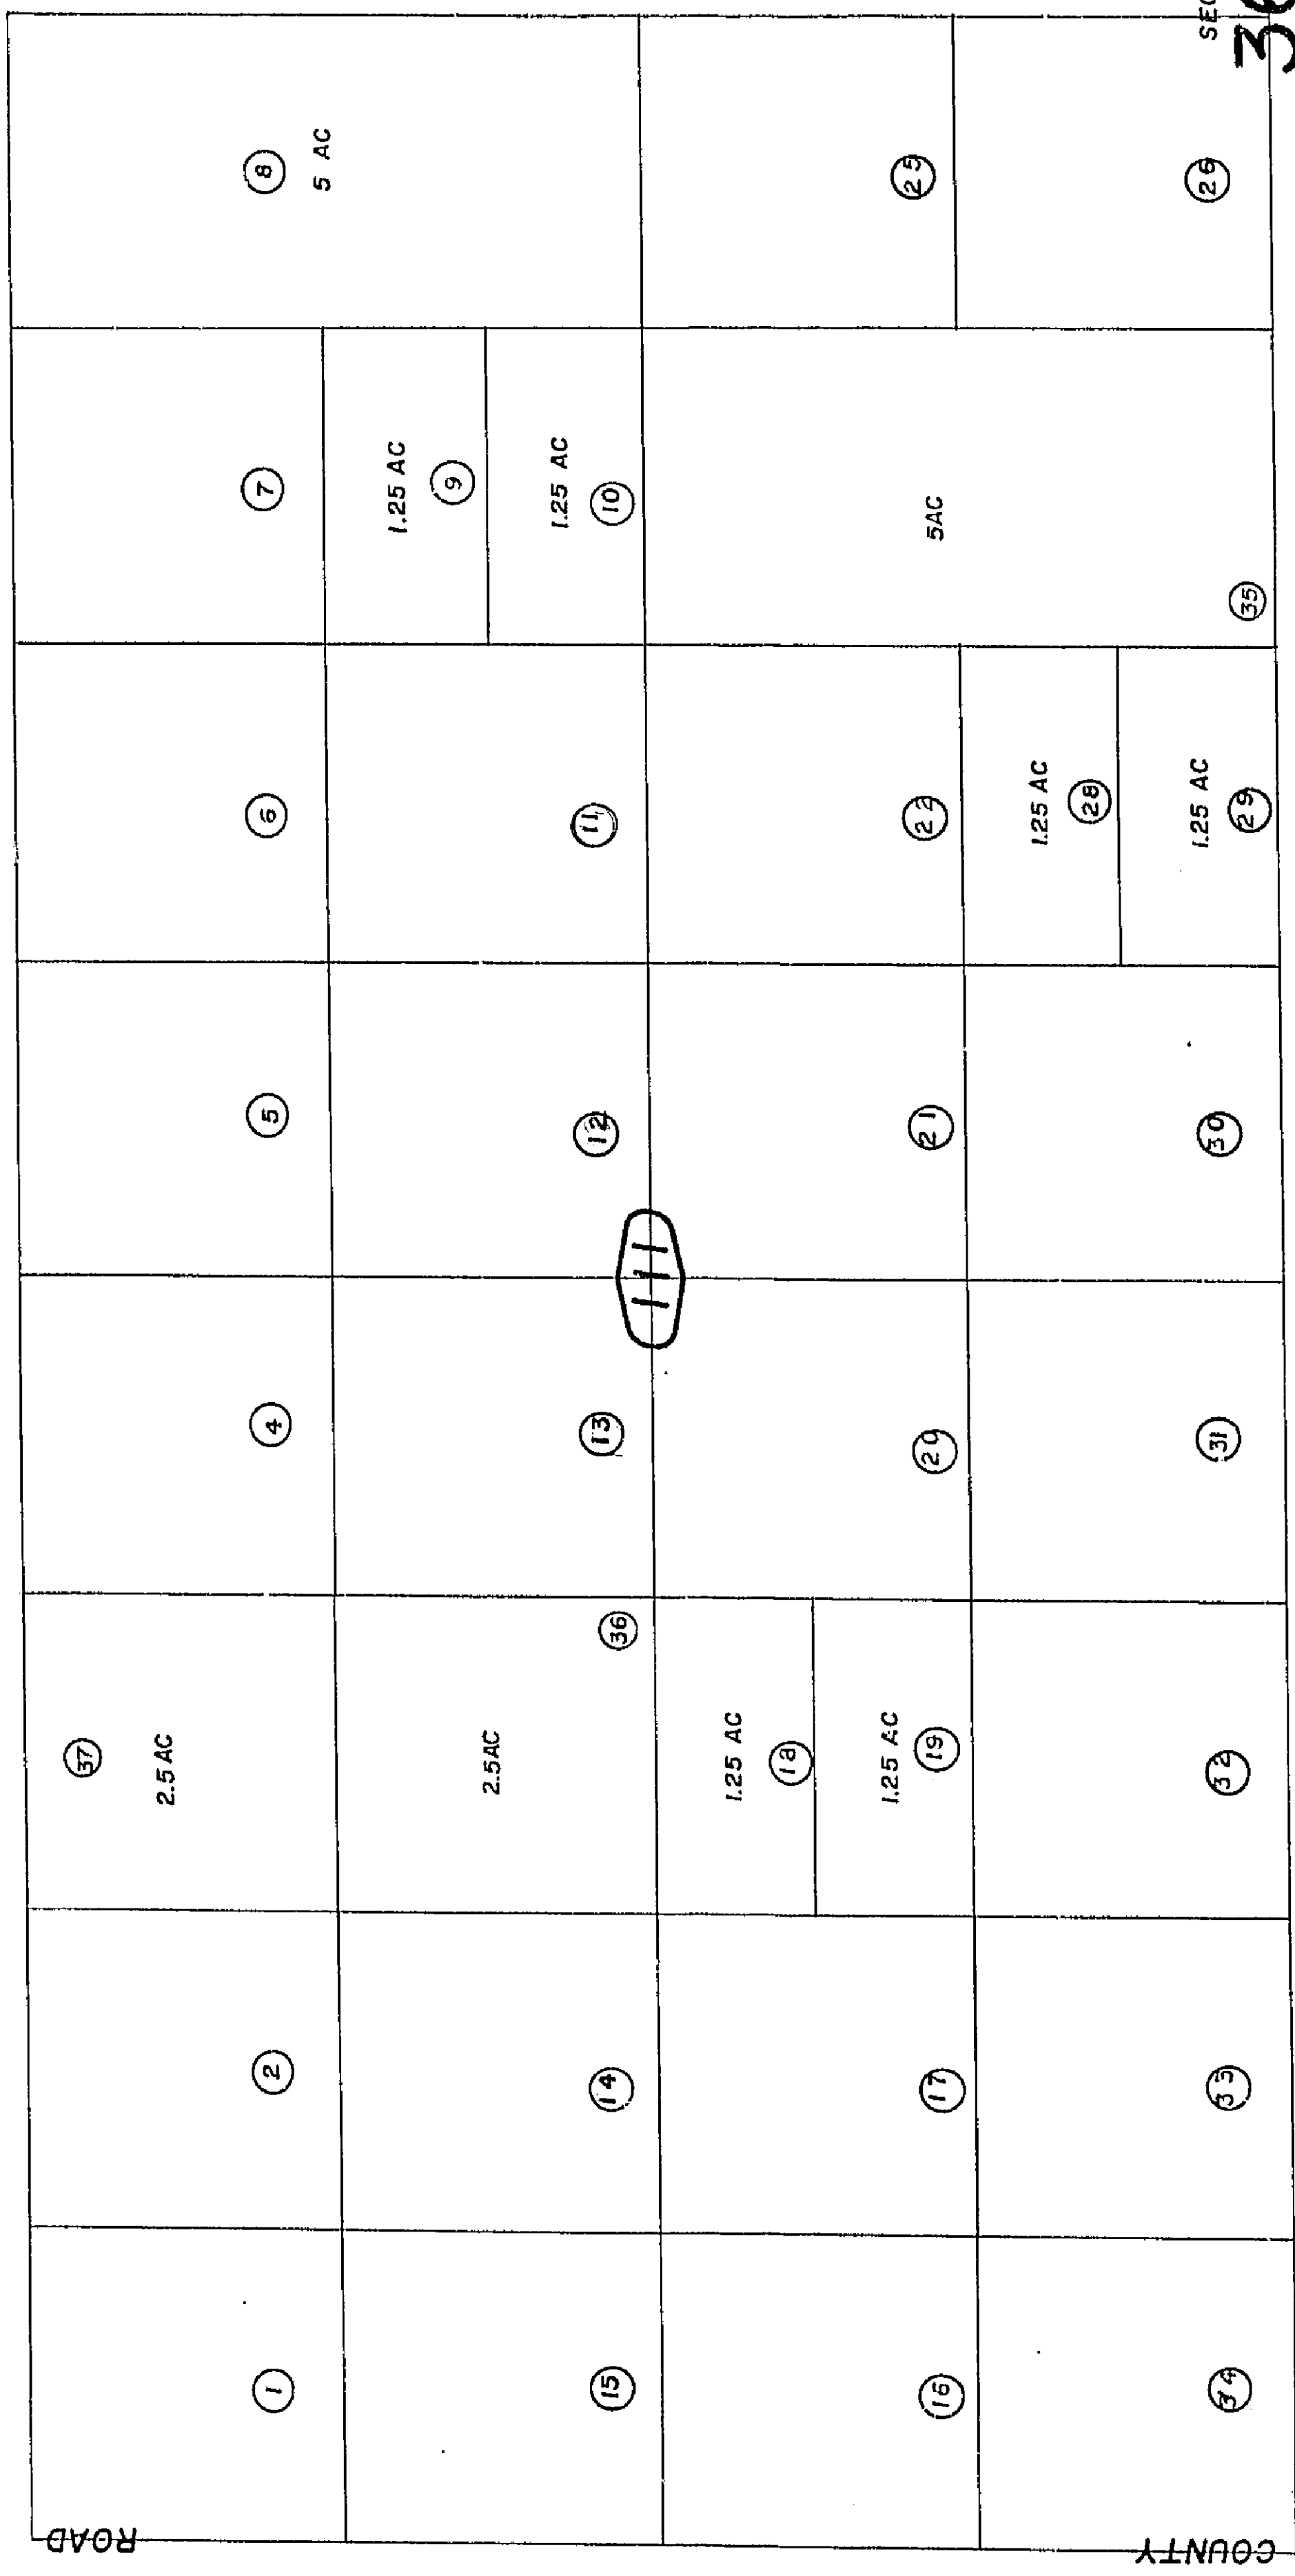

SEC. 36
(645.02 AC)

REVISED
1-25-63

Assessors Map
Book 608, Page 11
San Bernardino County

Note-Assessor's Blk. & Lot
Numbers Shown in Circles

June 1960



N.1/2, ~~Assessor's Blk. 8 Lot~~ ~~Numbers Shown in Circles~~ ~~San Bernardino County~~

Morongo Unified
Tax Rate Area
94004

608-13


Note-All Lots 2.5 Acres
Unless Otherwise Shown.

TWENTY-NINE PALMS

14

N.E. COR. SEC. 36

HIGHWAY 8

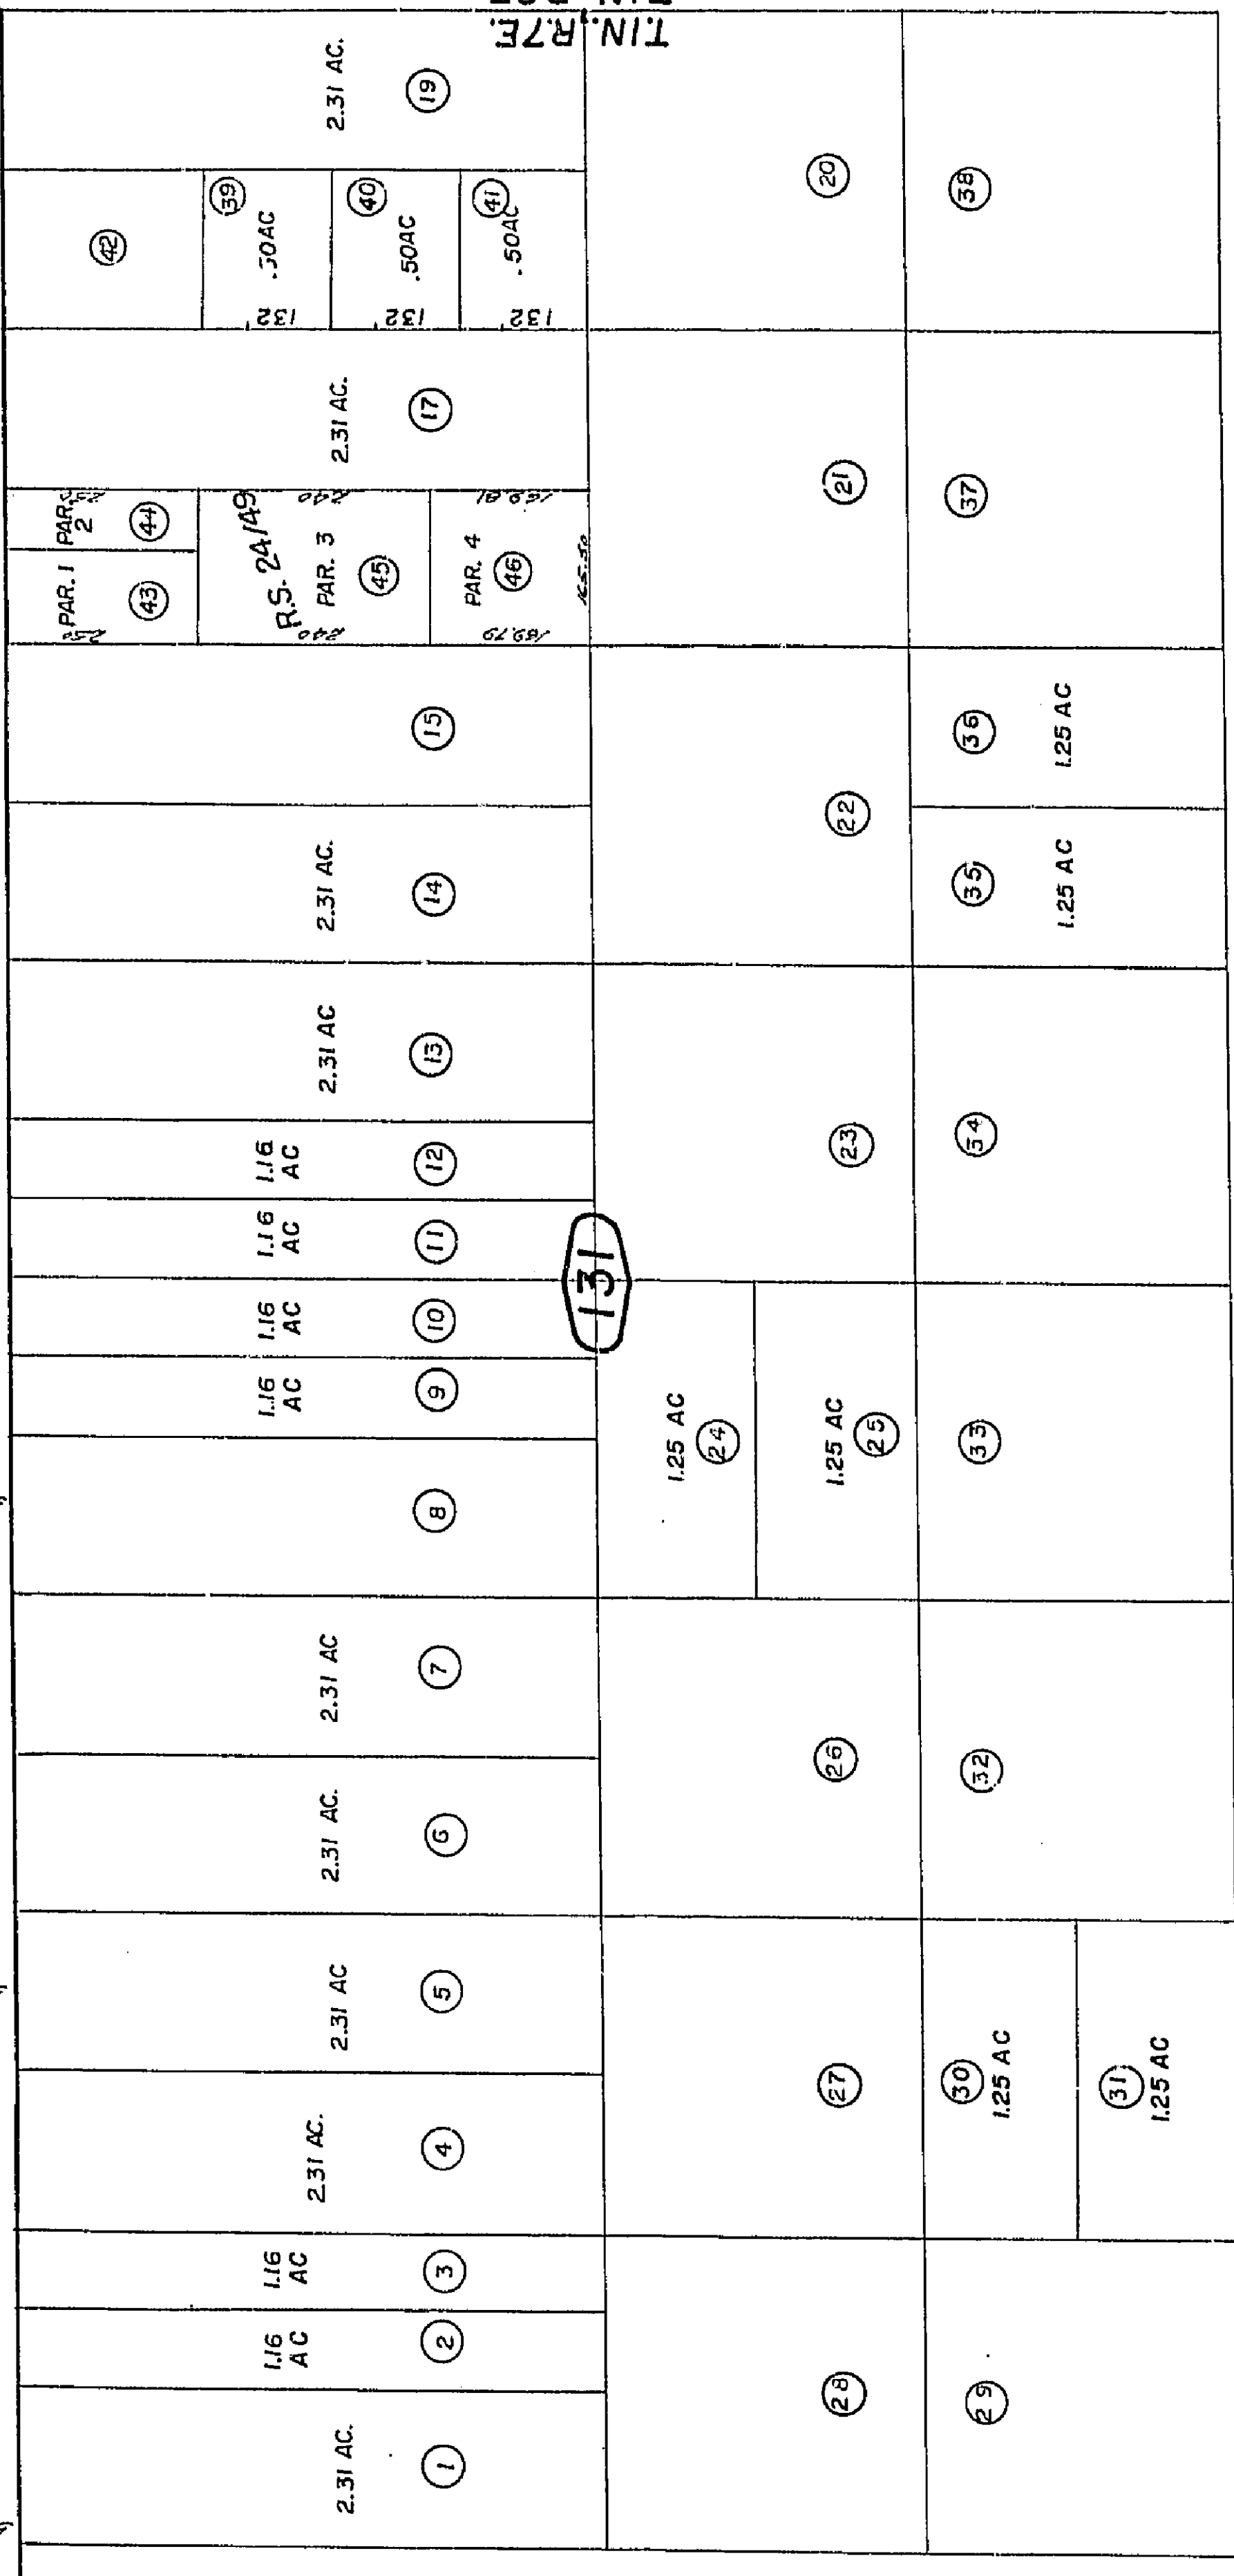

12

131

10

REVISED
1-25-68
11/15/69, 12/15/69
3 12 81 GH
7 29 81 GH
12 15 81 GH
4 30 82 GH

Assessors Map
Book 608, Page 13
San Bernardino County

Note-Assessor's Blk. 8 Lot
Numbers Shown in Circles


R.S. 24/49

June 1960

S.1/2, S.E. 1/4, Sec. 25, T.1N, R.7E, S.B.B. & M.
THIS MAP SHOULD BE USED FOR REFERENCE PURPOSES ONLY. NO LIABILITY
IS ASSUMED FOR THE ACCURACY OF THE DATA SHOWN. PARCELS MAY NOT
BE BOUND BY THE DIVISION OF BUILDING DEPARTMENT



(18)

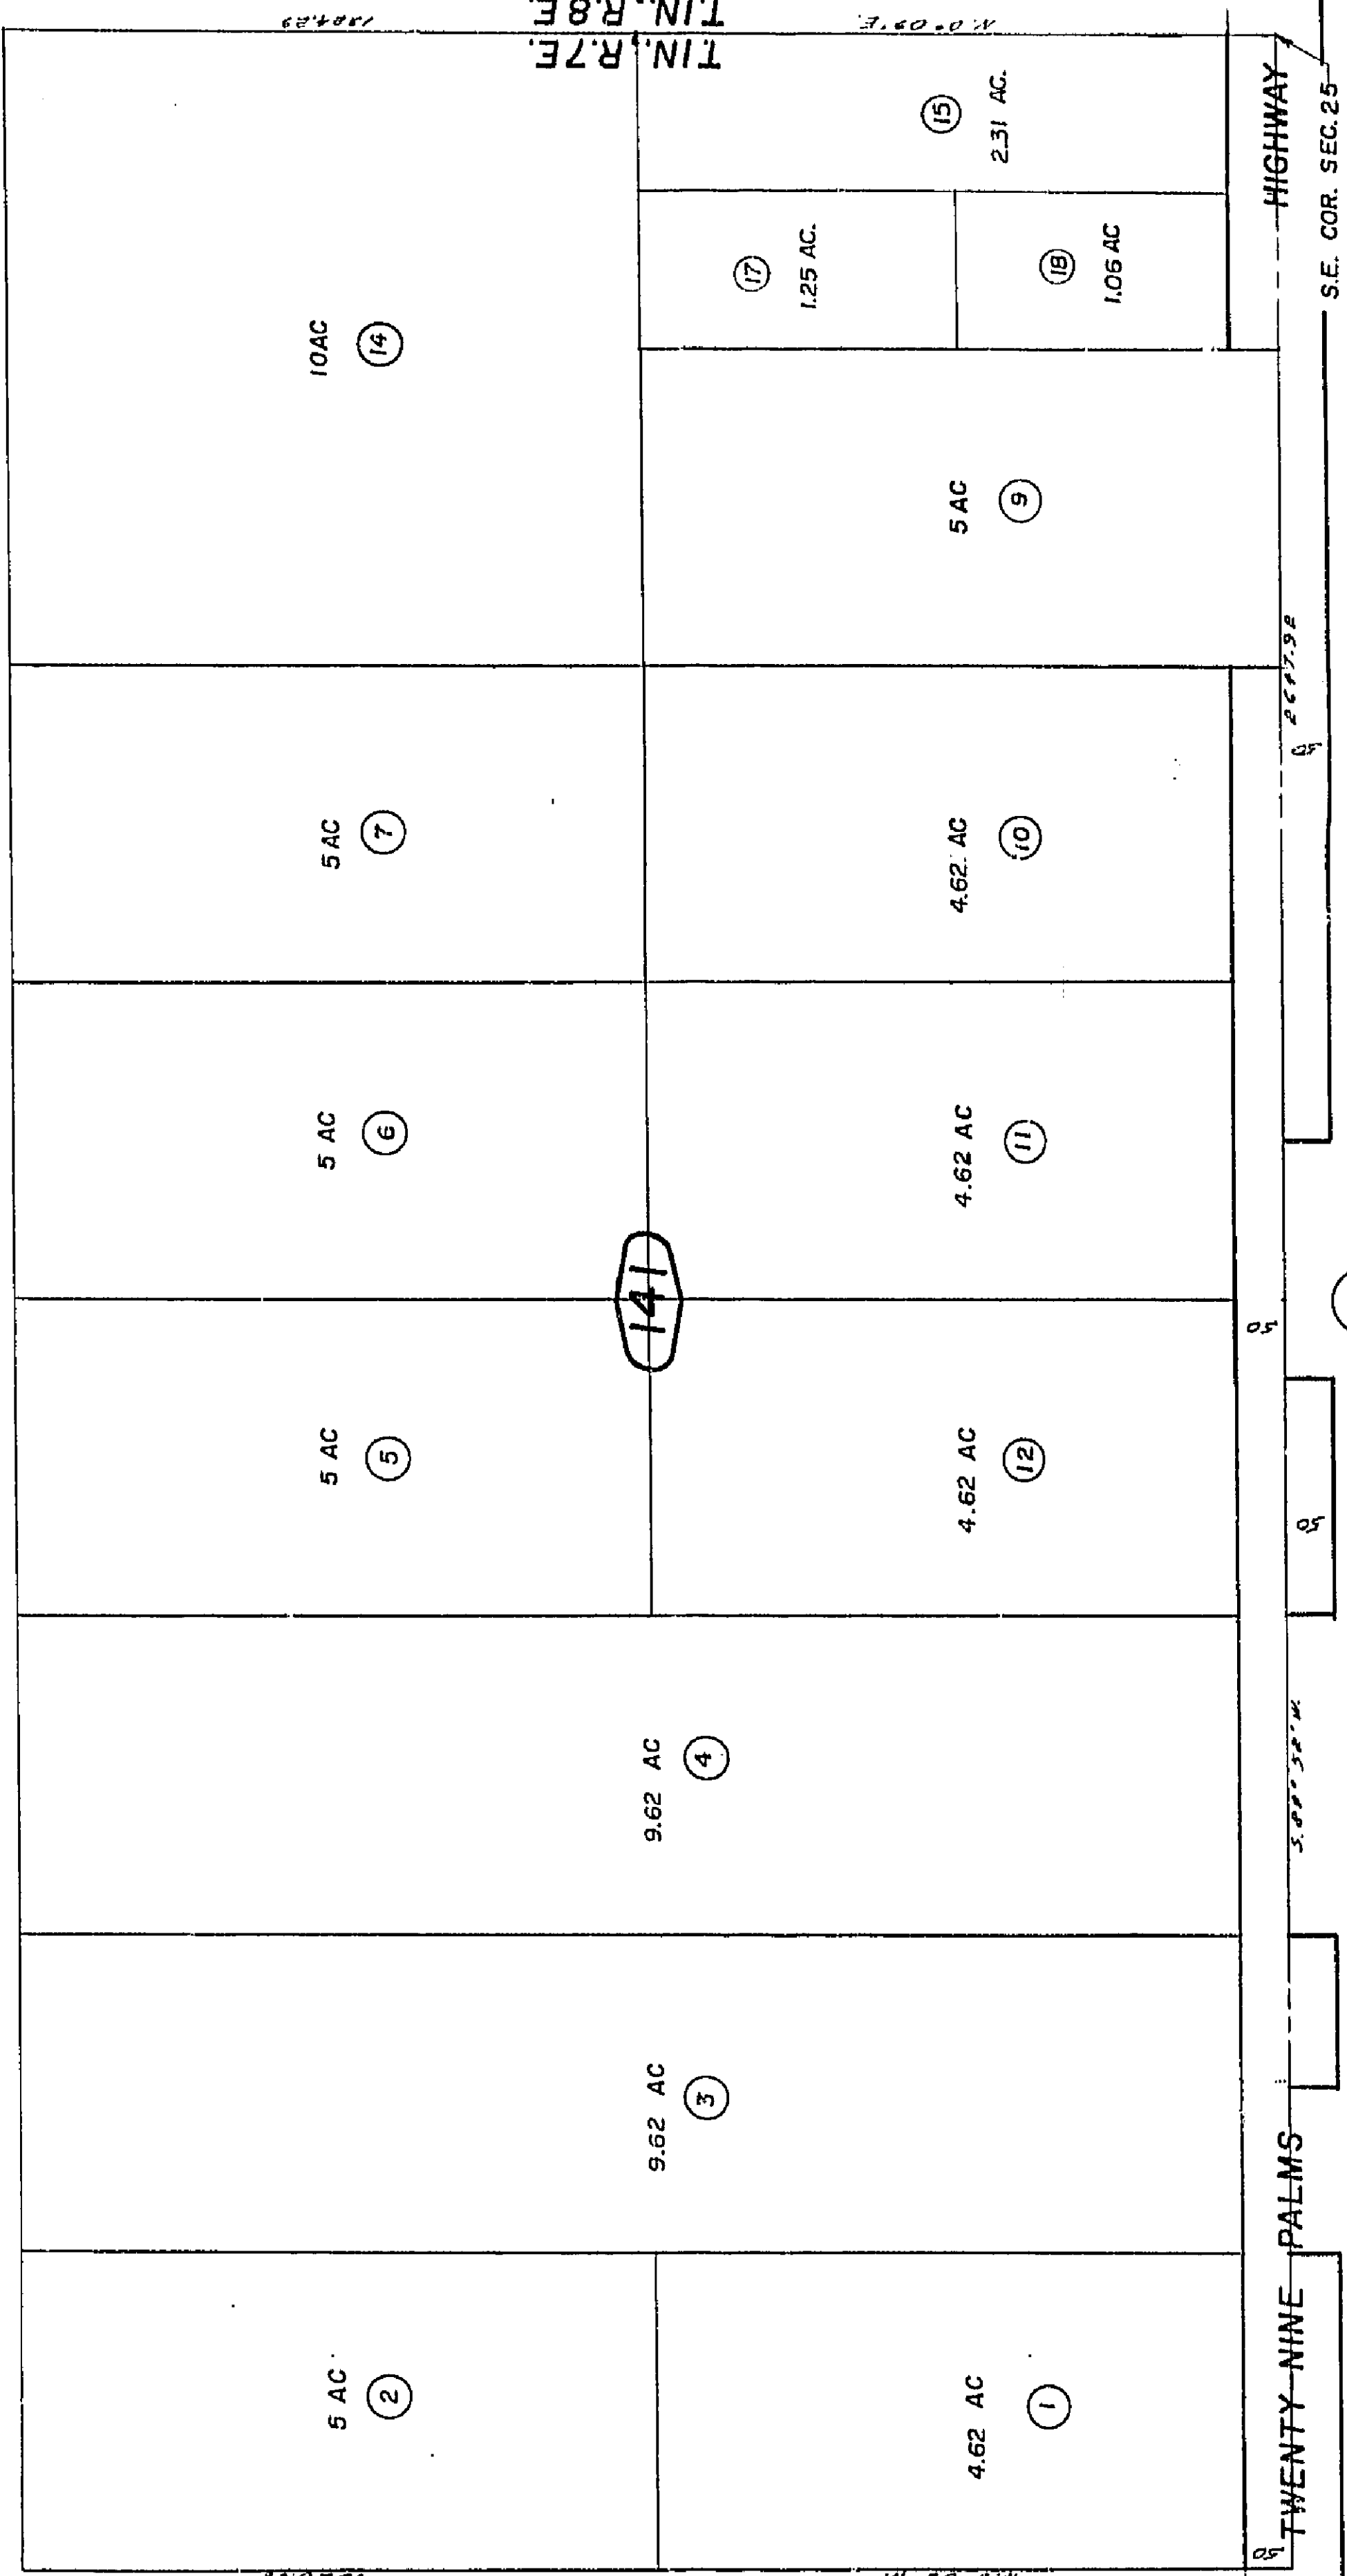

613
13

TWENTY-NINE PALMS
S.E. COR. SEC. 25
HIGHWAY

REVISED
1-25-68
8 24 79 GH
1 19 81 GH
5 12 81 GH
7 29 81 GH

Assessors Map
Book 608, Page 14
San Bernardino County

Note-Assessor's Blk. & Lot
Numbers Shown in Circles




THIS MAP SHOULD BE USED FOR REFERENCE PURPOSES ONLY. NO LIABILITY IS ASSUMED FOR THE ACCURACY OF THE DATA SHOWN. PARCELS MAY NOT

COMPLY WITH LOCAL SUBDIVISION OR BUILDING ORDINANCES.

Morongo Unified
Tax Rate Area
94004

608-15

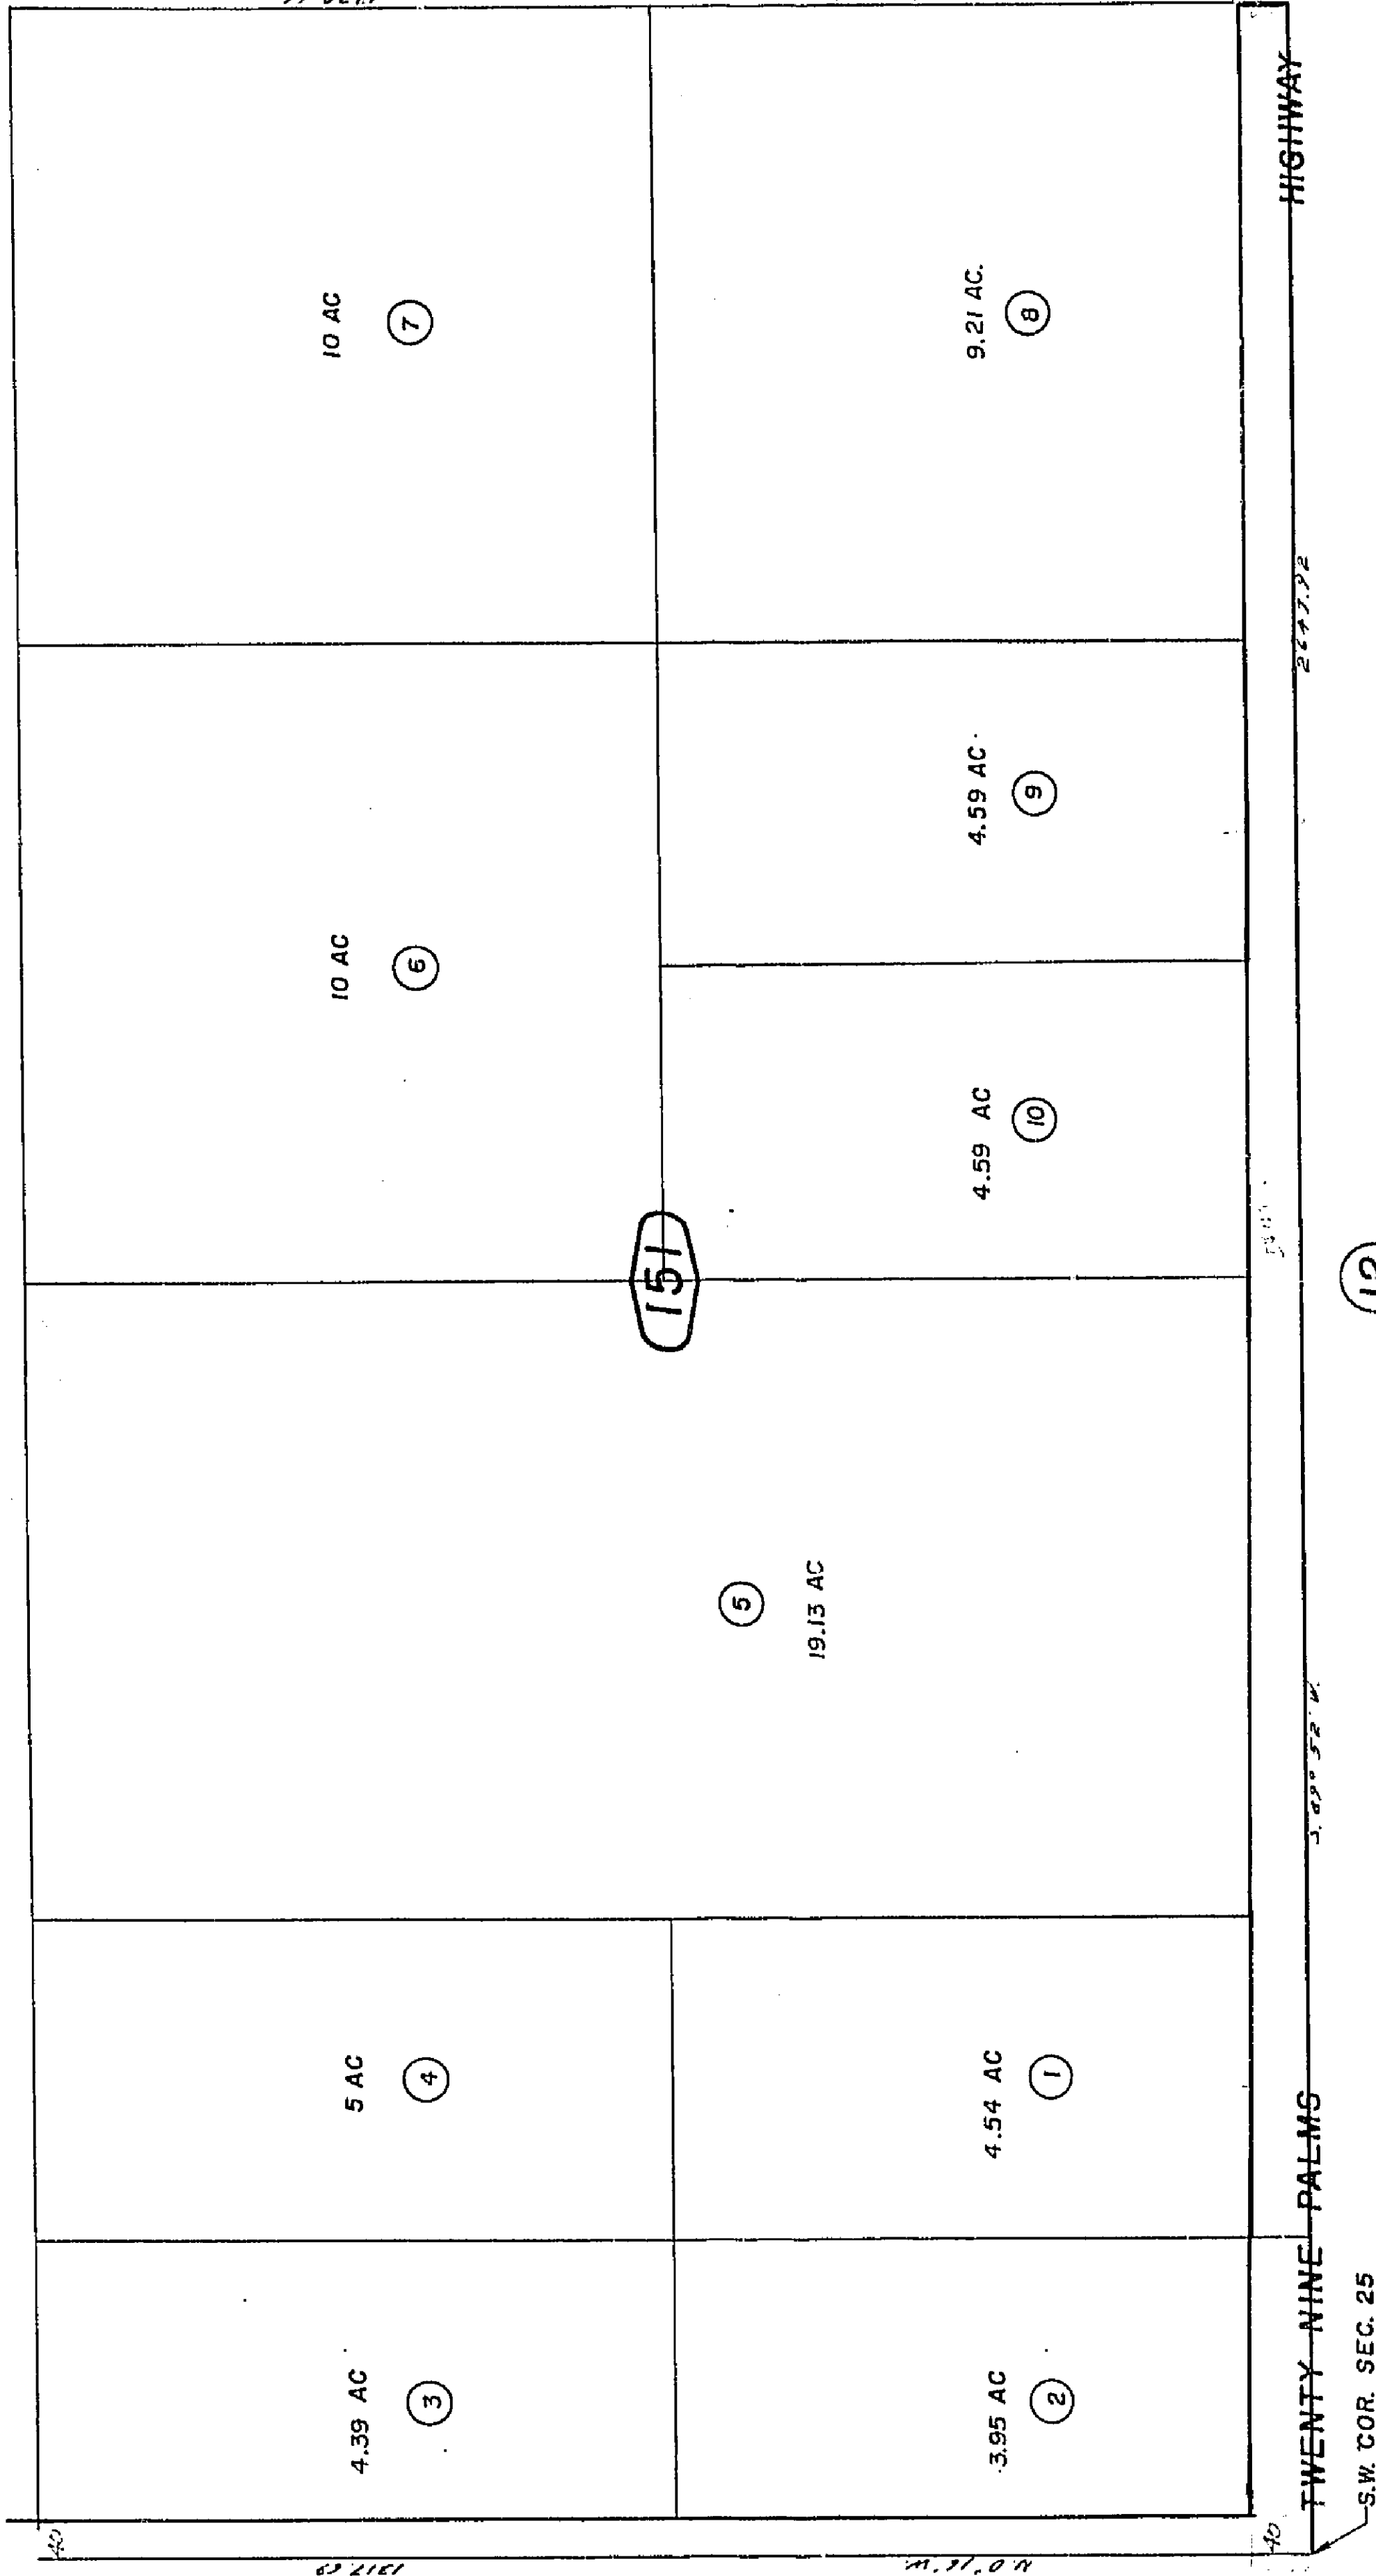

REVISED
1-25-68
9 4 80 GH
3 12 81 GH
7 29 81 GH
12 15 81 GH
4 30 82 GH

Assessors Map
Book 608, Page 15
San Bernardino County

Note - Assessor's Blk. & Lot
Numbers Shown in Circles

June 1960

THIS MAP SHOULD BE USED FOR REFERENCE PURPOSES ONLY. NO LIABILITY
IS ASSUMED FOR THE ACCURACY OF THE DATA SHOWN. PARCELS MAY NOT
COMPLY WITH SUBDIVISION LAWS AND ORDINANCES.



(21)

SEC.

26

(640 AC)

LANE

Par. 3

(21)

15.40 AC.

Par. 4

(22)

25.56 AC.

Par. 2

(20)

15.07 AC.

Par. 1

(19)

16.56 AC.

(17)

20 AC

116.75 AC.

(4)

(18)

18.97 AC.

38.97 AC

(2)

18.97 AC.

116.75 AC.

(4)

(18)

18.97 AC.

38.97 AC

(2)

18.97 AC.

116.75 AC.

(4)

(18)

18.97 AC.

38.97 AC

(2)

18.97 AC.

116.75 AC.

(4)

(18)

18.97 AC.

38.97 AC

(2)

18.97 AC.

116.75 AC.

**Morongo Unified
Tax Rate Area
94004**

THIS MAP SHOULD BE USED FOR REFERENCE PURPOSES ONLY. NO LIABILITY IS ASSUMED FOR THE ACCURACY OF THE DATA SHOWN. PARCELS MAY NOT BE SWITTLER/DALY/UB/DE/3.09 OR BOLLING/D/D/D/2.1/IN



635

52

(641425)

2455 18

5

69215

9.39 AC.

①

5 AC

②

5 AC

⑤

JO AC

④

10 AC

5

9

9

4.7 AC

⑧

5 AC

4

②

5 AC

⑤

IAC

U. O. 14

4.90 p.m.

15

4. AC

10

4.7 AC

②

5 AC

12

5 AC

⑬

5 AC

81

REVISED
1-25-63
9 4 80 GH

Assessors Map
Book 608, Page 17
San Bernardino County

**Note-Assessor's Blk. & Lot
Numbers Shown in Circles**

June 1960
S



81-809

Morongo Unified
Tax Code Area
9404

THIS MAP SHOULD BE USED FOR REFERENCE PURPOSES ONLY. NO LIABILITY
IS ASSUMED FOR THE ACCURACY OF THE DATA SHOWN. PARCELS MAY NOT
CORRELATE WITH LOCAL SUBDIVISION OR BUILDING ORDINANCES.

SEC.

25

(641/4 AC.)

5.00' ± 1/4" W.

2663.10

(19)

10 AC

(7)

10 AC

(2)

(17)

5 AC

(6)

5 AC

(4)

5 AC

(3)

(18)

40 AC

(1)

T1N, R7E, T1N, R8E

613
13

1" = 200'

REVISED
1-25-68

Assessors Map
Book 608, Page 18
San Bernardino County

Note-Assessor's Blk. & Lot
Numbers Shown in Circles


June 1960



S.1/2, N.E.1/4 Fractional Sec. 25, T.1N., R.7E. S.B.B.&M.
THIS MAP SHOULD BE USED FOR REFERENCE PURPOSES ONLY. NO LIABILITY
IS ASSUMED FOR THE ACCURACY OF THE DATA SHOWN. PARCELS MAY NOT
COMPLY WITH LOCAL SUBDIVISION OR BUILDING ORDINANCES.

Morongo Unified
Tax Code Area
9404

608-19

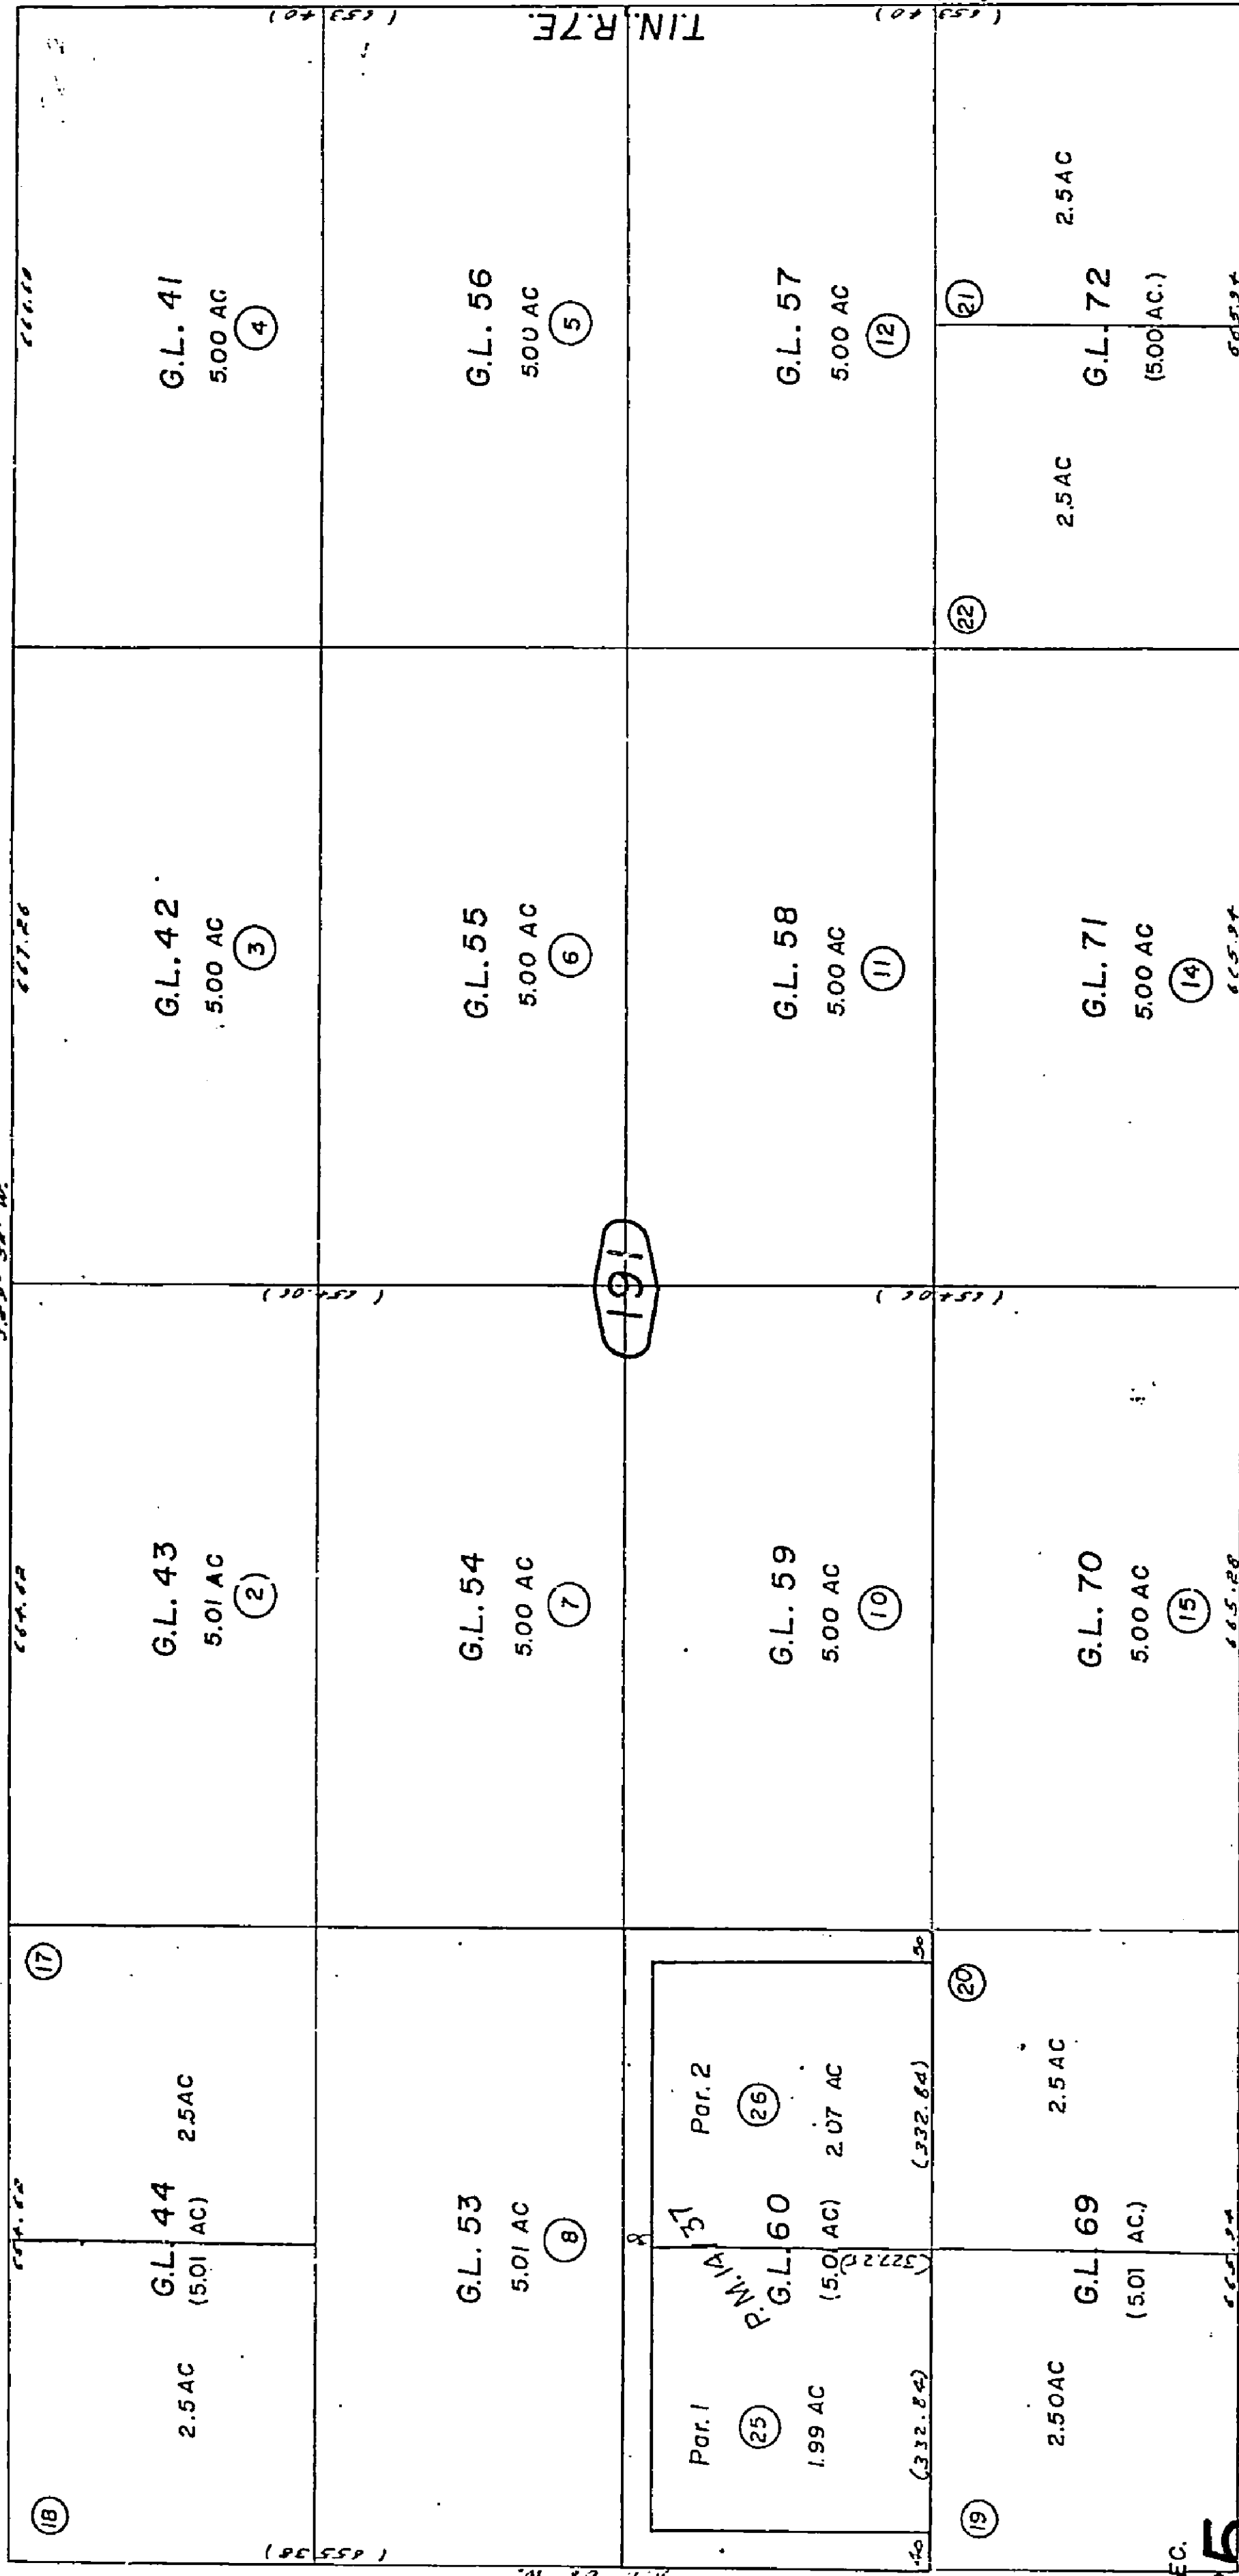

SEC. 25 (641.14 AC)

FEB 8 1995

REVISED
1-25-68
6/1/71 C.A.
10/19/73 RJM
12/12/94 RR

Assessors Map
Book 608, Page 19
San Bernardino County

Note-Assessor's Blk. & Lot
Numbers Shown in Circles


Parcel Map No. 1499, P.M. 14/37

June 1960

THIS MAP SHOULD BE USED FOR REFERENCE PURPOSES ONLY. NO LIABILITY
IS ASSUMED FOR THE ACCURACY OF THE DATA SHOWN. PARCELS MAY NOT
BE IDENTICAL TO THE RECORDS OF THE COUNTY OF SAN BERNARDINO.



(22)

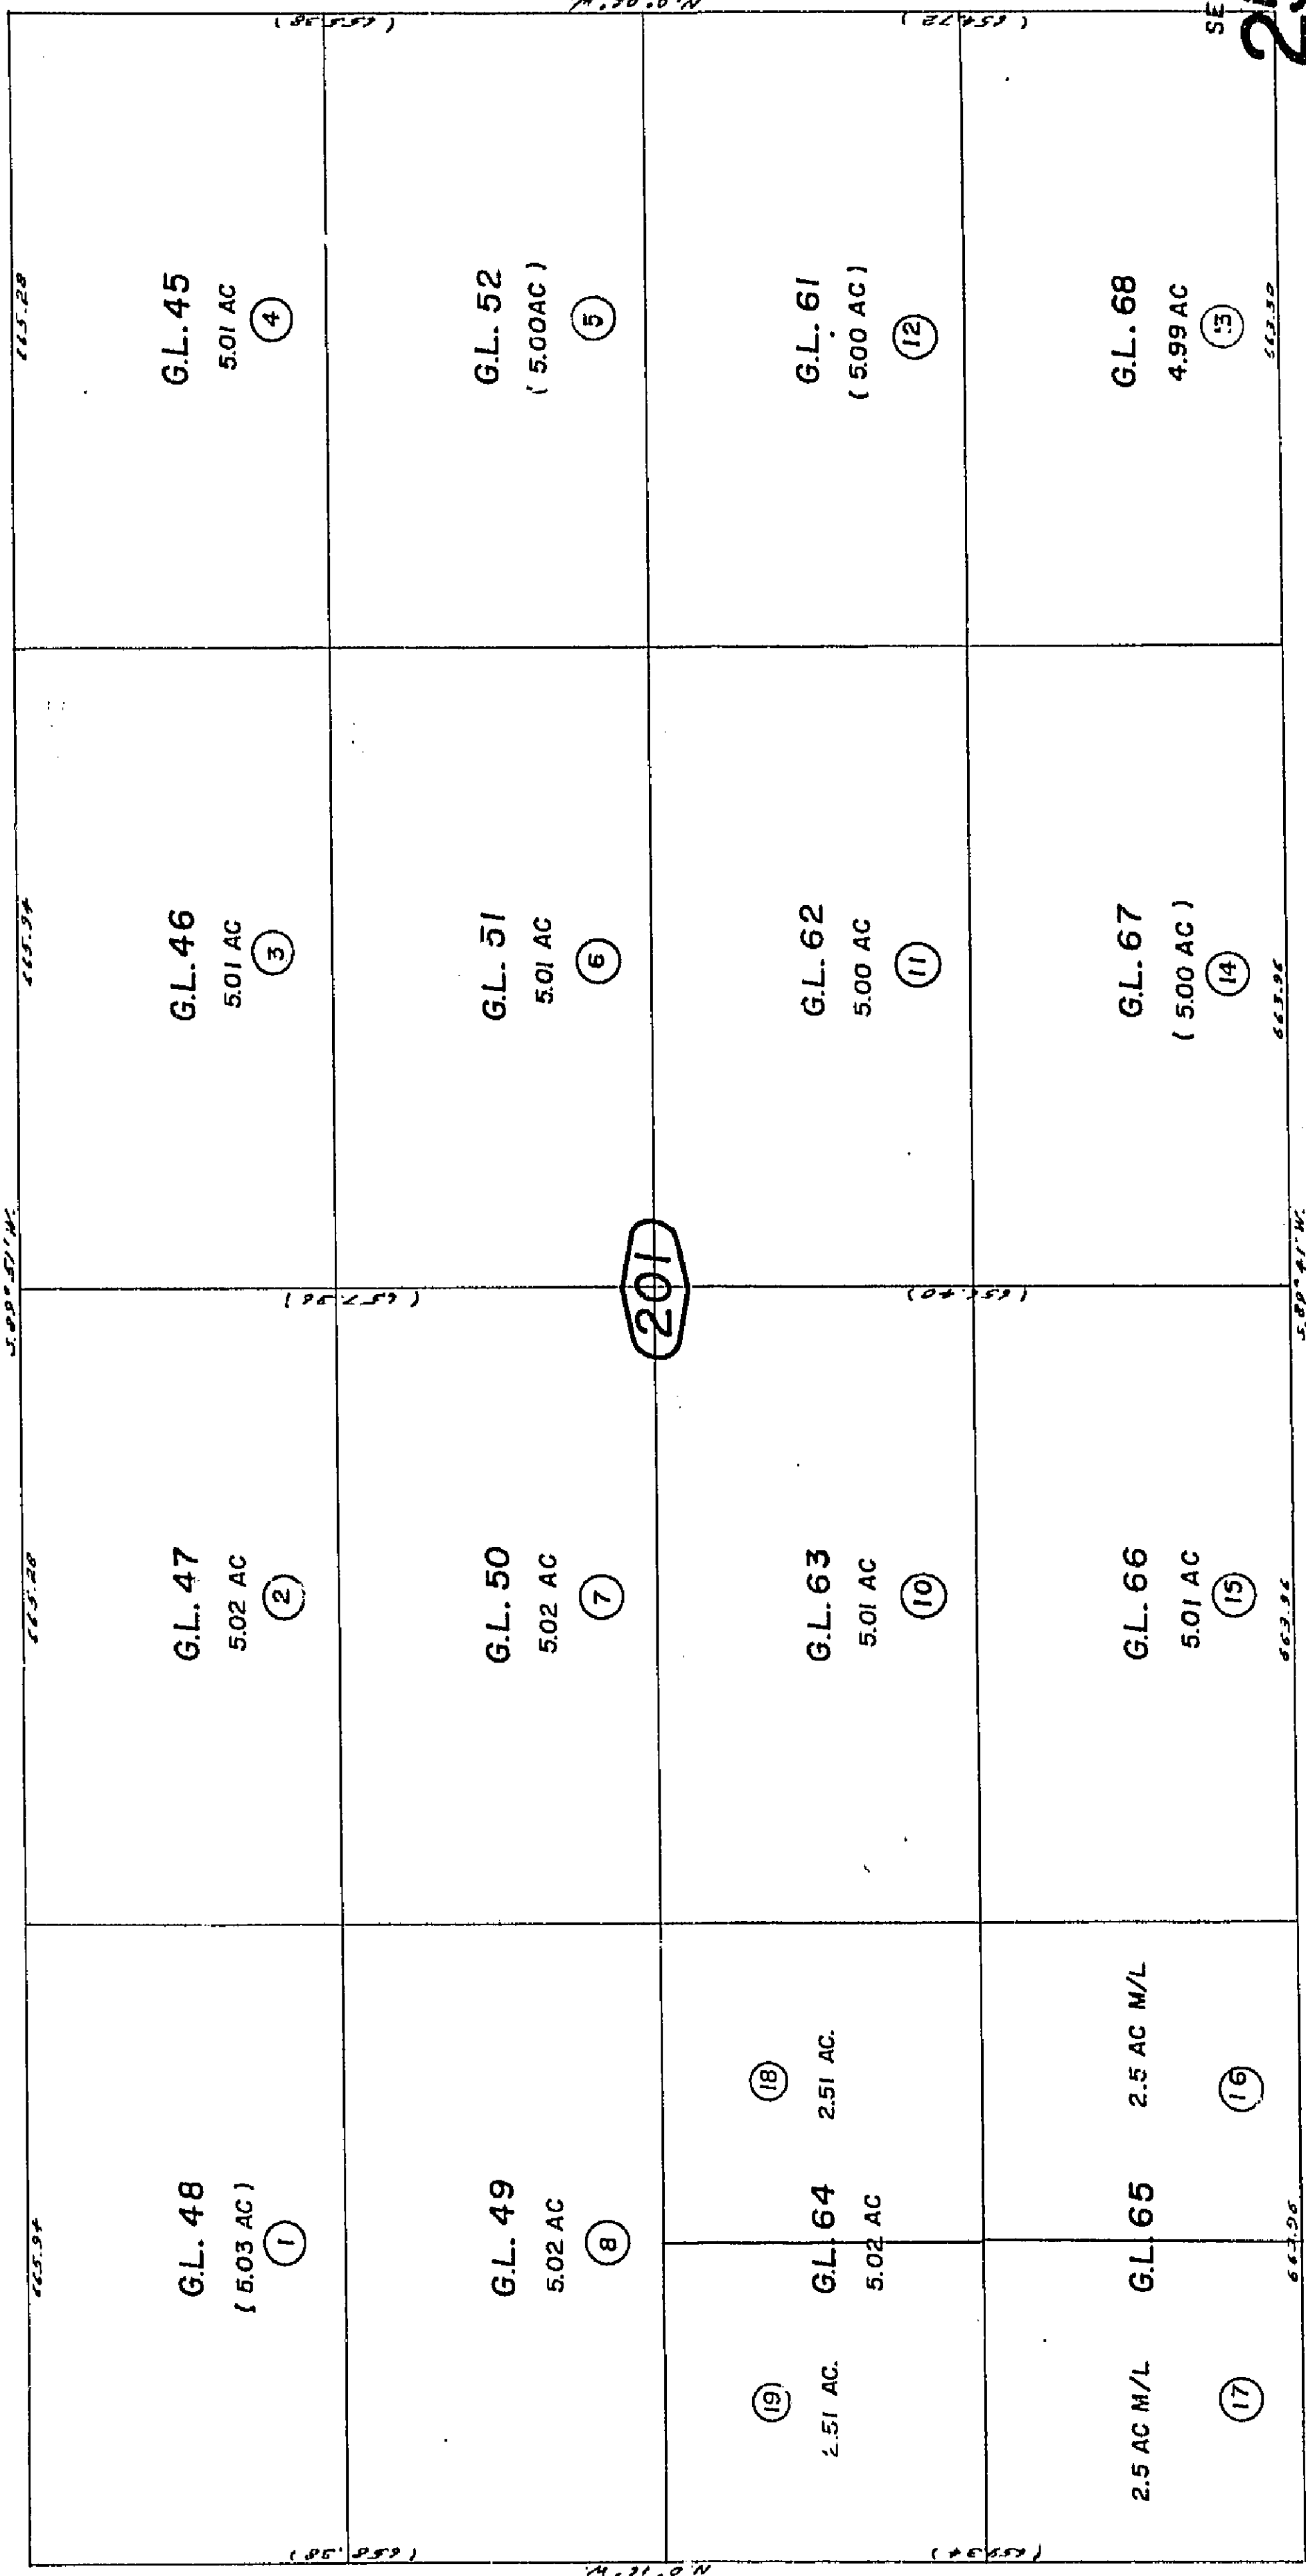

SEC. 25

(641.14 AC)

REVISED
1-25-68
10-27-71
JEB

Assessors Map
Book 608, Page 20
San Bernardino County


Note-Assessor's Blk. & Lot
Numbers Shown in Circles

AUG 9 1994

Assessors Map
Book 608, Page 21
San Bernardino County

**Note-Assessor's Blk. & Lot
Numbers Shown in Circles**

June 1960

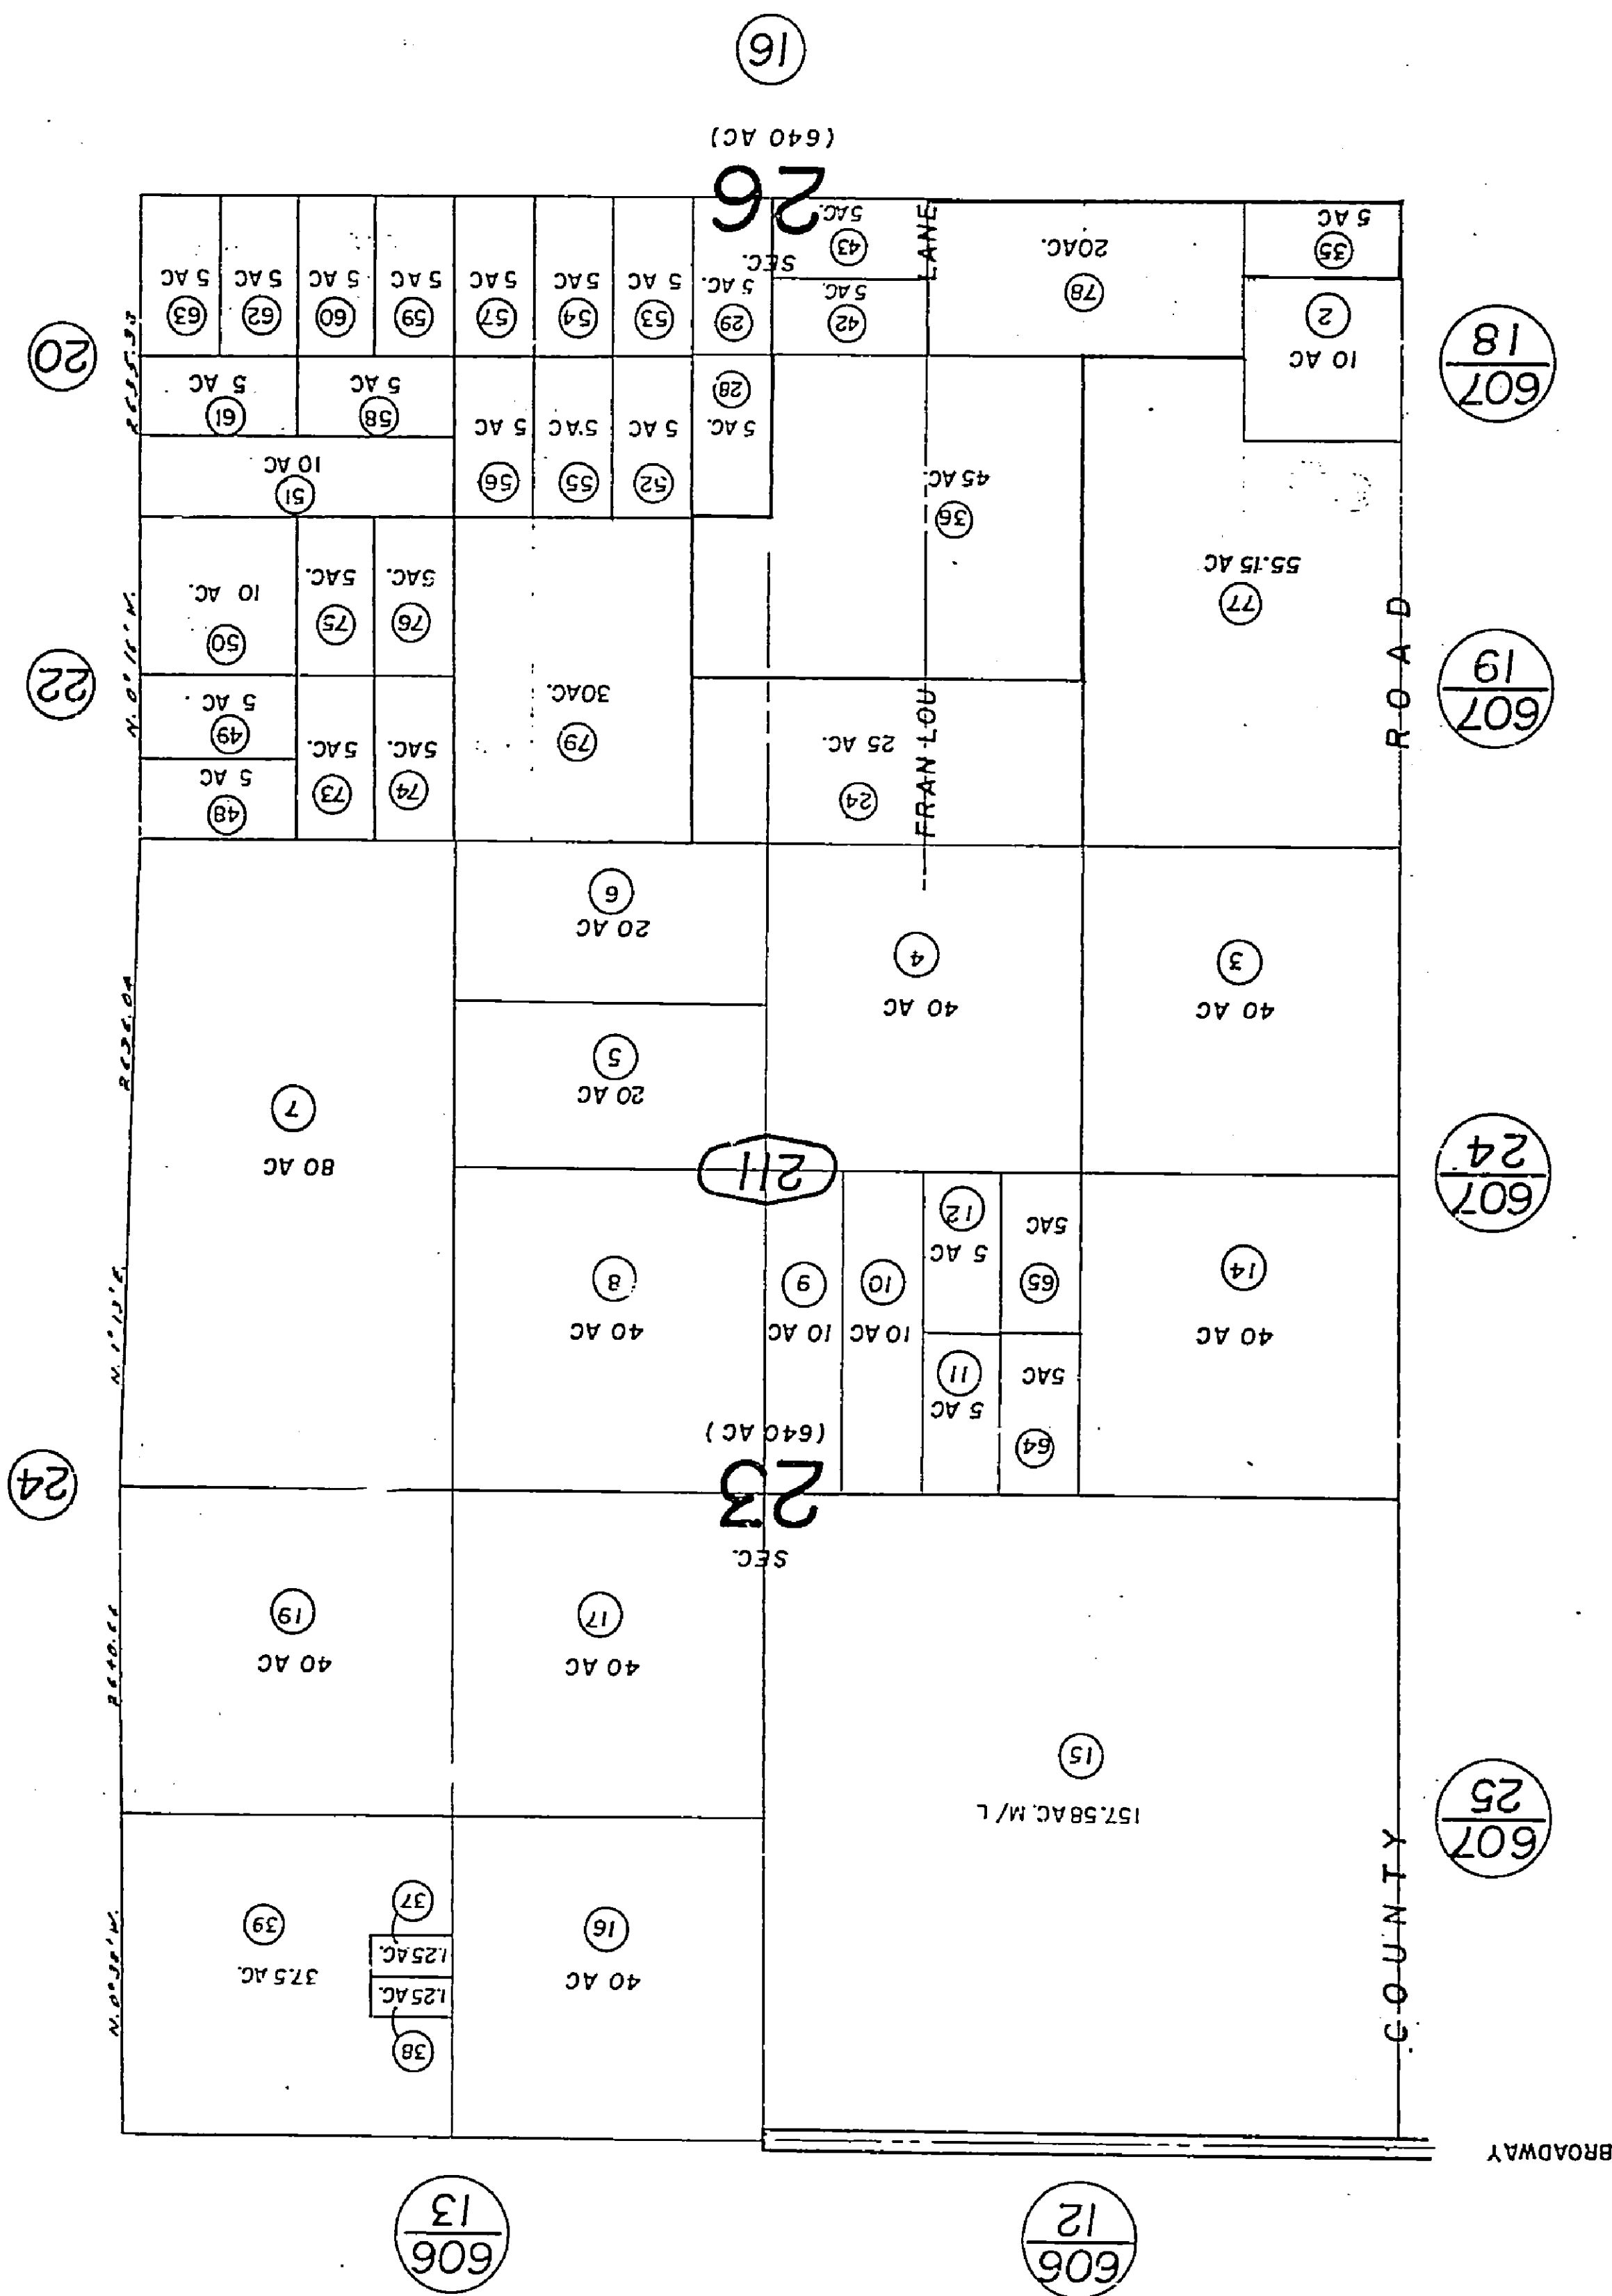




THIS MAP SHOULD BE USED FOR REFERENCE PURPOSES ONLY. NO LIABILITY IS ASSUMED FOR THE ACCURACY OF THE DATA SHOWN. PARCELS MAY NOT BE BOUNDARIES OR BUILDING LINES.

Morongo Unified
Tax Code Area
9404

608-22

N.W. COR. SEC. 25

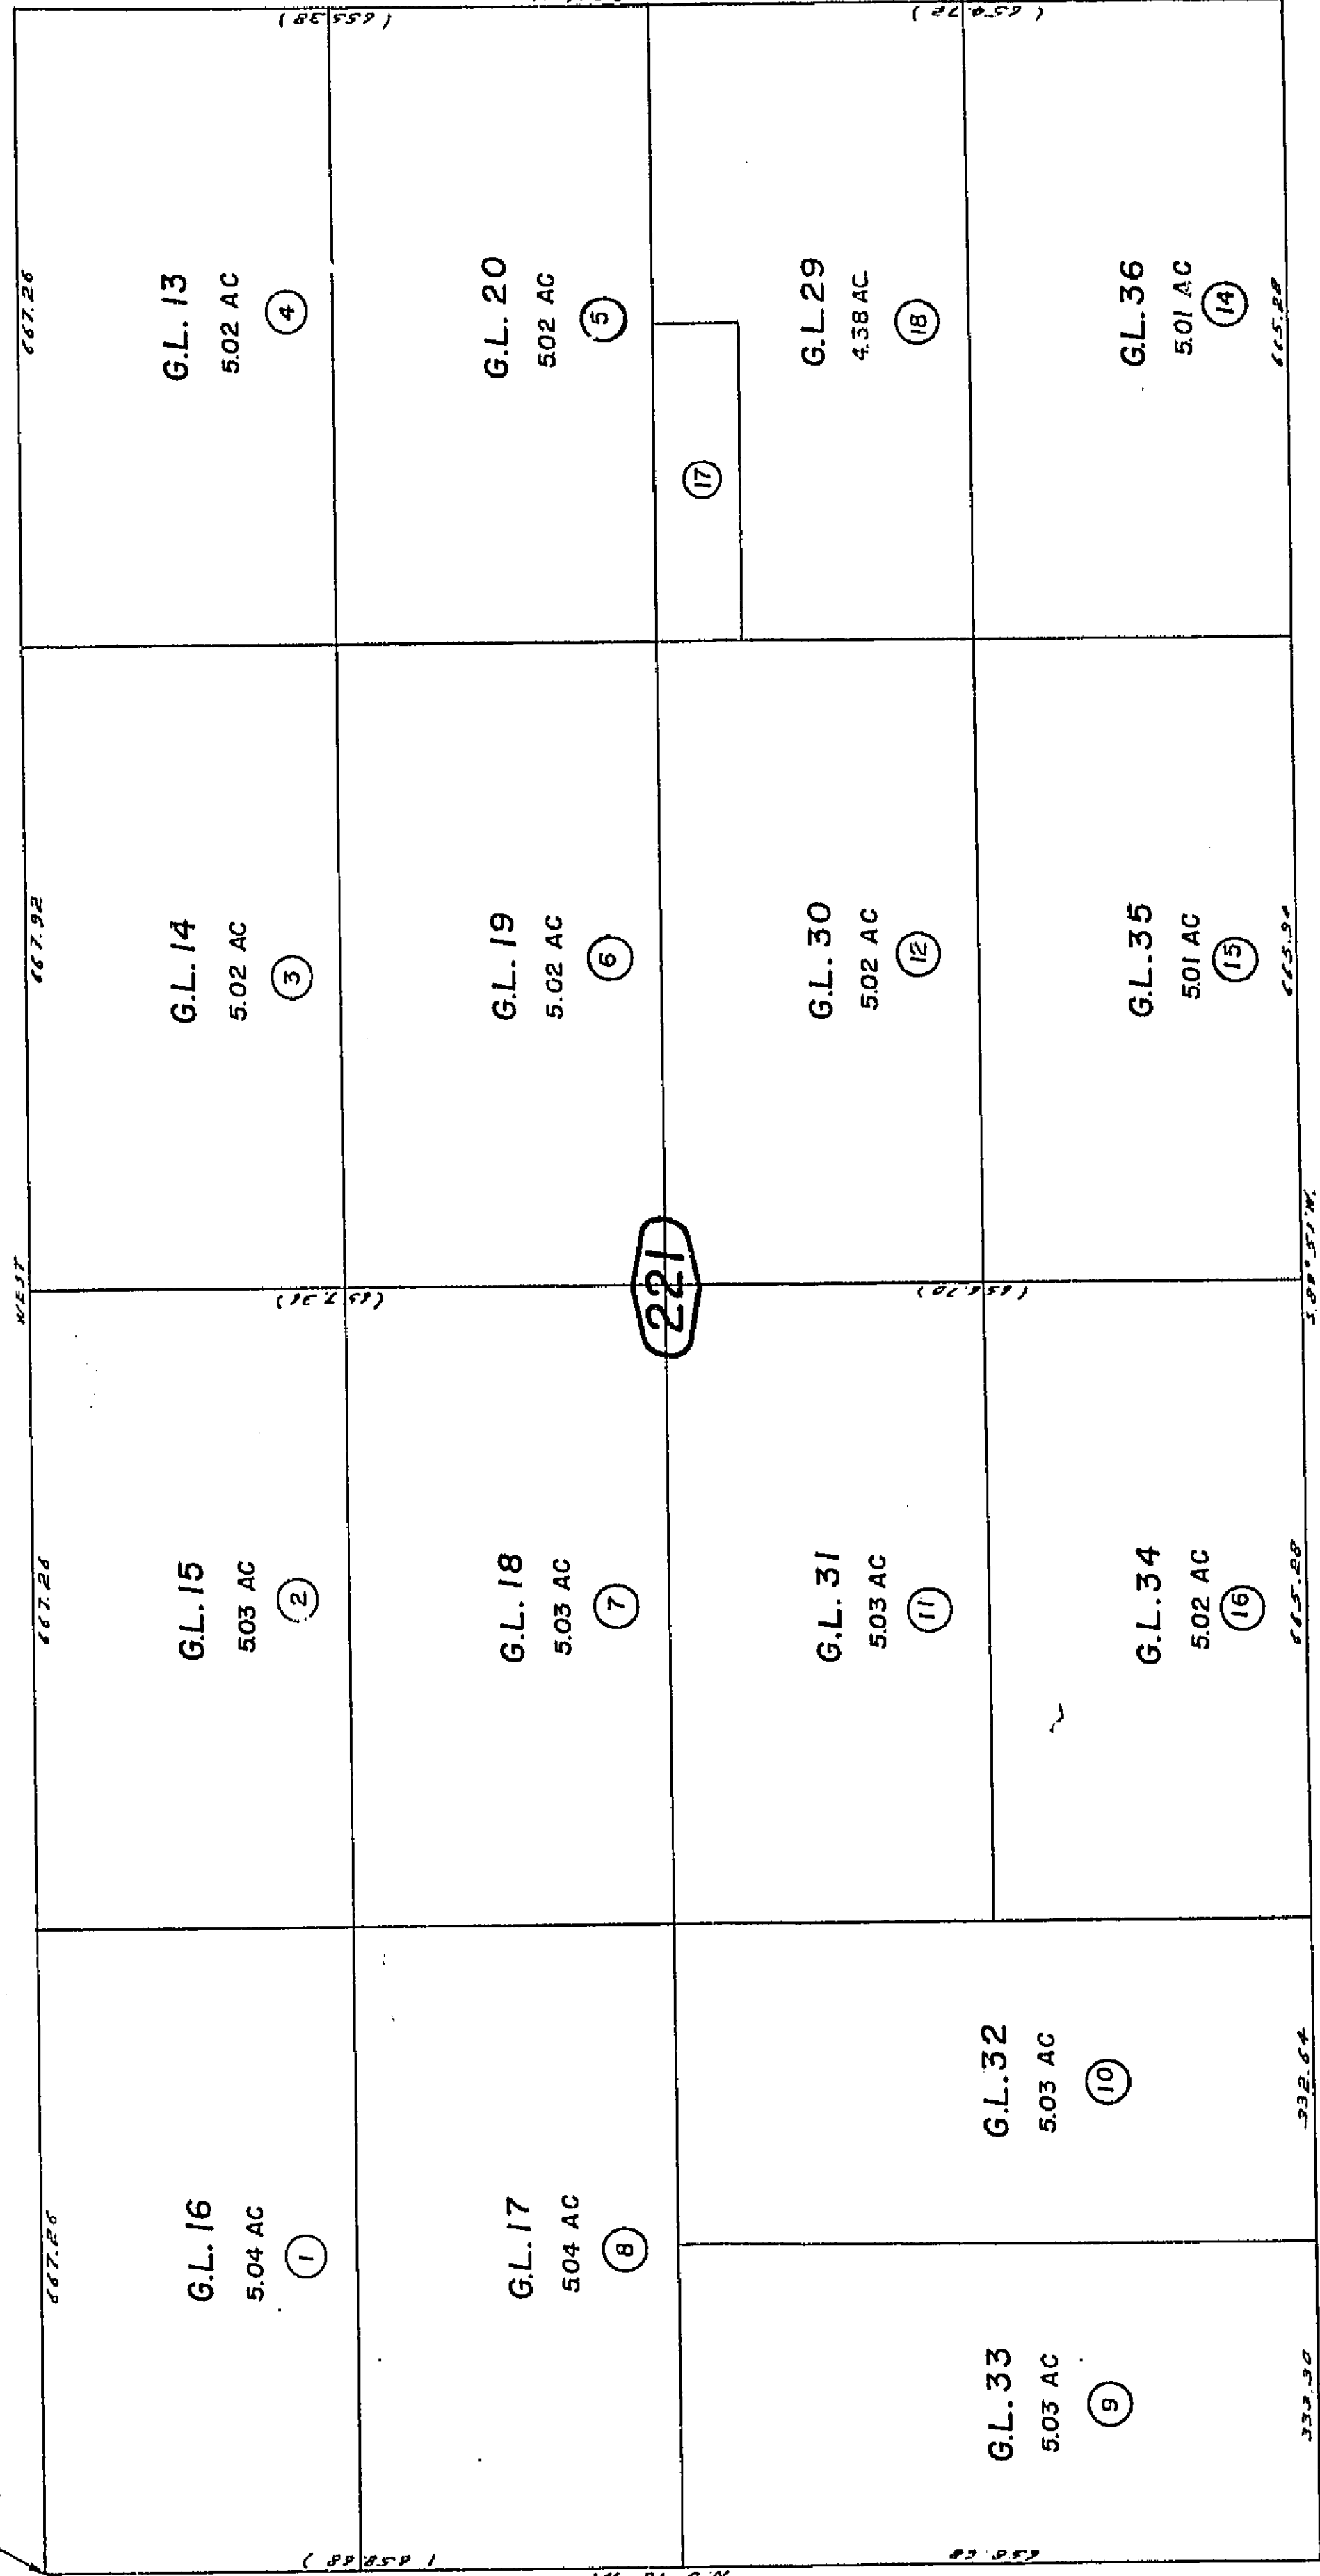

REVISED
1-25-68
2/26/90 RA


Assessors Map
Book 608, Page 22
San Bernardino County

Note-Assessors Blk. & Lot
Numbers Shown in Circles

June 1960



N.1/2, A.1/2, A.1/4, A.3/4, A.1/8, A.3/8, A.1/16, A.3/16, A.1/32, A.3/32, A.1/64, A.3/64, A.1/128, A.3/128, A.1/256, A.3/256, A.1/512, A.3/512, A.1/1024, A.3/1024, A.1/2048, A.3/2048, A.1/4096, A.3/4096, A.1/8192, A.3/8192, A.1/16384, A.3/16384, A.1/32768, A.3/32768, A.1/65536, A.3/65536, A.1/131072, A.3/131072, A.1/262144, A.3/262144, A.1/524288, A.3/524288, A.1/1048576, A.3/1048576, A.1/2097152, A.3/2097152, A.1/4194304, A.3/4194304, A.1/8388608, A.3/8388608, A.1/16777216, A.3/16777216, A.1/33554432, A.3/33554432, A.1/67108864, A.3/67108864, A.1/134217728, A.3/134217728, A.1/268435456, A.3/268435456, A.1/536870912, A.3/536870912, A.1/1073741824, A.3/1073741824, A.1/2147483648, A.3/2147483648, A.1/4294967296, A.3/4294967296, A.1/8589934592, A.3/8589934592, A.1/17179869184, A.3/17179869184, A.1/34359738368, A.3/34359738368, A.1/68719476736, A.3/68719476736, A.1/137438953472, A.3/137438953472, A.1/274877906944, A.3/274877906944, A.1/549755813888, A.3/549755813888, A.1/1099511627776, A.3/1099511627776, A.1/2199023255552, A.3/2199023255552, A.1/4398046511104, A.3/4398046511104, A.1/8796093022208, A.3/8796093022208, A.1/17592186044416, A.3/17592186044416, A.1/35184372088832, A.3/35184372088832, A.1/70368744177664, A.3/70368744177664, A.1/140737488355328, A.3/140737488355328, A.1/281474976710656, A.3/281474976710656, A.1/562949953421312, A.3/562949953421312, A.1/1125899906842624, A.3/1125899906842624, A.1/2251799813685248, A.3/2251799813685248, A.1/4503599627370496, A.3/4503599627370496, A.1/9007199254740992, A.3/9007199254740992, A.1/18014398509481984, A.3/18014398509481984, A.1/36028797018963968, A.3/36028797018963968, A.1/72057594037927936, A.3/72057594037927936, A.1/144115188075855872, A.3/144115188075855872, A.1/288230376151711744, A.3/288230376151711744, A.1/576460752303423488, A.3/576460752303423488, A.1/1152921504606846976, A.3/1152921504606846976, A.1/2305843009213693952, A.3/2305843009213693952, A.1/4611686018427387904, A.3/4611686018427387904, A.1/9223372036854775808, A.3/9223372036854775808, A.1/18446744073709551616, A.3/18446744073709551616, A.1/36893488147419103232, A.3/36893488147419103232, A.1/73786976294838206464, A.3/73786976294838206464, A.1/147573952589676412928, A.3/147573952589676412928, A.1/295147905179352825856, A.3/295147905179352825856, A.1/590295810358705651712, A.3/590295810358705651712, A.1/1180591620717411303424, A.3/1180591620717411303424, A.1/2361183241434822606848, A.3/2361183241434822606848, A.1/4722366482869645213696, A.3/4722366482869645213696, A.1/9444732965739290427392, A.3/9444732965739290427392, A.1/18889465931478580854784, A.3/18889465931478580854784, A.1/37778931862957161709568, A.3/37778931862957161709568, A.1/75557863725914323419136, A.3/75557863725914323419136, A.1/151115727451828646838272, A.3/151115727451828646838272, A.1/302231454903657293676544, A.3/302231454903657293676544, A.1/604462909807314587353088, A.3/604462909807314587353088, A.1/1208925819614629174706176, A.3/1208925819614629174706176, A.1/2417851639229258349412352, A.3/2417851639229258349412352, A.1/4835703278458516698824704, A.3/4835703278458516698824704, A.1/9671406556917033397649408, A.3/9671406556917033397649408, A.1/19342813113834066795298816, A.3/19342813113834066795298816, A.1/38685626227668133590597632, A.3/38685626227668133590597632, A.1/77371252455336267181195264, A.3/77371252455336267181195264, A.1/154742504910672534362390528, A.3/154742504910672534362390528, A.1/309485009821345068724781056, A.3/309485009821345068724781056, A.1/618970019642690137449562112, A.3/618970019642690137449562112, A.1/1237940039285380274899124224, A.3/1237940039285380274899124224, A.1/2475880078570760549798248448, A.3/2475880078570760549798248448, A.1/4951760157141521099596496896, A.3/4951760157141521099596496896, A.1/9903520314283042199192993792, A.3/9903520314283042199192993792, A.1/19807040628566084398385987584, A.3/19807040628566084398385987584, A.1/39614081257132168796771975168, A.3/39614081257132168796771975168, A.1/79228162514264337593543950336, A.3/79228162514264337593543950336, A.1/158456325028528675187087900672, A.3/158456325028528675187087900672, A.1/316912650057057350374175801344, A.3/316912650057057350374175801344, A.1/633825300114114700748351602688, A.3/633825300114114700748351602688, A.1/1267650600228229401496703205376, A.3/1267650600228229401496703205376, A.1/2535301200456458802993406410752, A.3/2535301200456458802993406410752, A.1/5070602400912917605986812821504, A.3/5070602400912917605986812821504, A.1/10141204801825835211973625643008, A.3/10141204801825835211973625643008, A.1/20282409603651670423947251286016, A.3/20282409603651670423947251286016, A.1/40564819207303340847894502572032, A.3/40564819207303340847894502572032, A.1/81129638414606681695789005144064, A.3/81129638414606681695789005144064, A.1/162259276829213363391578010288128, A.3/162259276829213363391578010288128, A.1/324518553658426726783156020576256, A.3/324518553658426726783156020576256, A.1/649037107316853453566312041152512, A.3/649037107316853453566312041152512, A.1/1298074214633706907132624082305024, A.3/1298074214633706907132624082305024, A.1/2596148429267413814265248164610048, A.3/2596148429267413814265248164610048, A.1/5192296858534827628530496329220096, A.3/5192296858534827628530496329220096, A.1/10384593717069655257060992658440192, A.3/10384593717069655257060992658440192, A.1/20769187434139310514121985316880384, A.3/20769187434139310514121985316880384, A.1/41538374868278621028243970633760768, A.3/41538374868278621028243970633760768, A.1/83076749736557242056487941267521536, A.3/83076749736557242056487941267521536, A.1/166153499473114484112975882535043072, A.3/166153499473114484112975882535043072, A.1/332306998946228968225951765070086144, A.3/332306998946228968225951765070086144, A.1/664613997892457936451903530140172288, A.3/664613997892457936451903530140172288, A.1/1329227995784915872903807060280344576, A.3/1329227995784915872903807060280344576, A.1/2658455991569831745807614120560689152, A.3/2658455991569831745807614120560689152, A.1/5316911983139663491615228241121378304, A.3/5316911983139663491615228241121378304, A.1/10633823966279326983230456482242756608, A.3/10633823966279326983230456482242756608, A.1/21267647932558653966460912964485513216, A.3/21267647932558653966460912964485513216, A.1/42535295865117307932921825928971026432, A.3/42535295865117307932921825928971026432, A.1/85070591730234615865843651857942052864, A.3/85070591730234615865843651857942052864, A.1/170141183460469231731687303715884105728, A.3/170141183460469231731687303715884105728, A.1/340282366920938463463374607431768211456, A.3/340282366920938463463374607431768211456, A.1/680564733841876926926749214863536422912, A.3/680564733841876926926749214863536422912, A.1/1361129467683753853853498429727072845824, A.3/1361129467683753853853498429727072845824, A.1/2722258935367507707706996859454145691648, A.3/2722258935367507707706996859454145691648, A.1/5444517870735015415413993718908291383296, A.3/5444517870735015415413993718908291383296, A.1/10889035741470030830827987437816582766592, A.3/10889035741470030830827987437816582766592, A.1/21778071482940061661655974875633165533184, A.3/21778071482940061661655974875633165533184, A.1/43556142965880123323311949751266331066368, A.3/43556142965880123323311949751266331066368, A.1/87112285931760246646623899502532662132736, A.3/87112285931760246646623899502532662132736, A.1/174224571863520493293247799005065324265472, A.3/174224571863520493293247799005065324265472, A.1/348449143727040986586495598010130648530944, A.3/348449143727040986586495598010130648530944, A.1/696898287454081973172991196020261297061888, A.3/696898287454081973172991196020261297061888, A.1/1393796574908163946345982392040522594123776, A.3/1393796574908163946345982392040522594123776, A.1/2787593149816327892691964784081045188247552, A.3/2787593149816327892691964784081045188247552, A.1/5575186299632655785383929568162090376495104, A.3/5575186299632655785383929568162090376495104, A.1/11150372599265311570767859136324180752990208, A.3/11150372599265311570767859136324180752990208, A.1/22300745198530623141535718272648361505980416, A.3/22300745198530623141535718272648361505980416, A.1/44601490397061246283071436545296723011960832, A.3/44601490397061246283071436545296723011960832, A.1/89202980794122492566142873090593446023921664, A.3/89202980794122492566142873090593446023921664, A.1/178405961588244985132285746181186892047843328, A.3/178405961588244985132285746181186892047843328, A.1/356811923176489970264571492362373784095686656, A.3/356811923176489970264571492362373784095686656, A.1/713623846352979940529142984724747568191373312, A.3/713623846352979940529142984724747568191373312, A.1/1427247692705959881058285969449495136382746624, A.3/1427247692705959881058285969449495136382746624, A.1/2854495385411919762116571938898990272765493248, A.3/2854495385411919762116571938898990272765493248, A.1/5708990770823839524233143877797980545530986496, A.3/5708990770823839524233143877797980545530986496, A.1/11417981541647679048466287755595961091061972992, A.3/11417981541647679048466287755595961091061972992, A.1/22835963083295358096932575511191922182123945984, A.3/22835963083295358096932575511191922182123945984, A.1/45671926166590716193865151022383844364247891968, A.3/45671926166590716193865151022383844364247891968, A.1/91343852333181432387730302044767688728495783936, A.3/91343852333181432387730302044767688728495783936, A.1/182687704666362864775460604089535377456991567872, A.3/182687704666362864775460604089535377456991567872, A.1/365375409332725729550921208179070754913983135744, A.3/365375409332725729550921208179070754913983135744, A.1/730750818665451459101842416358141509827966271488, A.3/730750818665451459101842416358141509827966271488, A.1/1461501637330902918203684832716283019655932542976, A.3/1461501637330902918203684832716283019655932542976, A.1/2923003274661805836407369665432566039311865085952, A.3/2923003274661805836407369665432566039311865085952, A.1/5846006549323611672814739330865132078623730171904, A.3/5846006549323611672814739330865132078623730171904, A.1/11692013098647223345629478661730264157247460343808, A.3/11692013098647223345629478661730264157247460343808, A.1/23384026197294446691258957323460528314494920687616, A.3/23384026197294446691258957323460528314494920687616, A.1/46768052394588893382517914646921056628989841375232, A.3/46768052394588893382517914646921056628989841375232, A.1/93536104789177786765035829293842113257979682750464, A.3/93536104789177786765035829293842113257979682750464, A.1/187072209578355573530071658587684226515959365500928, A.3/187072209578355573530071658587684226515959365500928, A.1/374144419156711147060143317175368453031918731001856, A.3/374144419156711147060143317175368453031918731001856, A.1/748288838313422294120286634350736906063837462003712, A.3/748288838313422294120286634350736906063837462003712, A.1/1496577676626844588240573268701473812127674924007424, A.3/1496577676626844588240573268701473812127674924007424, A.1/2993155353253689176481146537402947624255349848014848, A.3/2993155353253689176481146537402947624255349848014848, A.1/5986310706507378352962293074805895248510699696029696, A.3/5986310706507378352962293074805895248510699696029696, A.1/11972621413014756705924586149611790497021399392059392, A.3/11972621413014756705924586149611790497021399392059392, A.1/23945242826029513411849172299223580994042798784118784, A.3/23945242826029513411849172299223580994042798784118784, A.1/47890485652059026823698344598447161988085597568237568, A.3/47890485652059026823698344598447161988085597568237568, A.1/95780971304118053647396689196894323976171195136475136, A.3/95780971304118053647396689196894323976171195136475136, A.1/191561942608236107294793378393788647952342390272950272, A.3/191561942608236107294793378393788647952342390272950272, A.1/383123885216472214589586756787577295904684780545900544, A.3/383123885216472214589586756787577295904684780545900544, A.1/766247770432944429179173513575154591809369561091801088, A.3/766247770432944429179173513575154591809369561091801088, A.1/1532495540865888858358347027150309183618739122183602176, A.3/1532495540865888858358347027150309183618739122183602176, A.1/3064991081731777716716694054300618367237478244367204352, A.3/3064991081731777716716694054300618367237478244367204352, A.1/6129982163463555433433388108601236734474956488734408704, A.3/6129982163463555433433388108601236734474956488734408704, A.1/12259964326927110866866776217202473468949912977468817408, A.3/12259964326927110866866776217202473468949912977468817408, A.1/24519928653854221733733552434404946937899825954937634816, A.3/24519928653854221733733552434404946937899825954937634816, A.1/4903985730770844346746710486880989387579

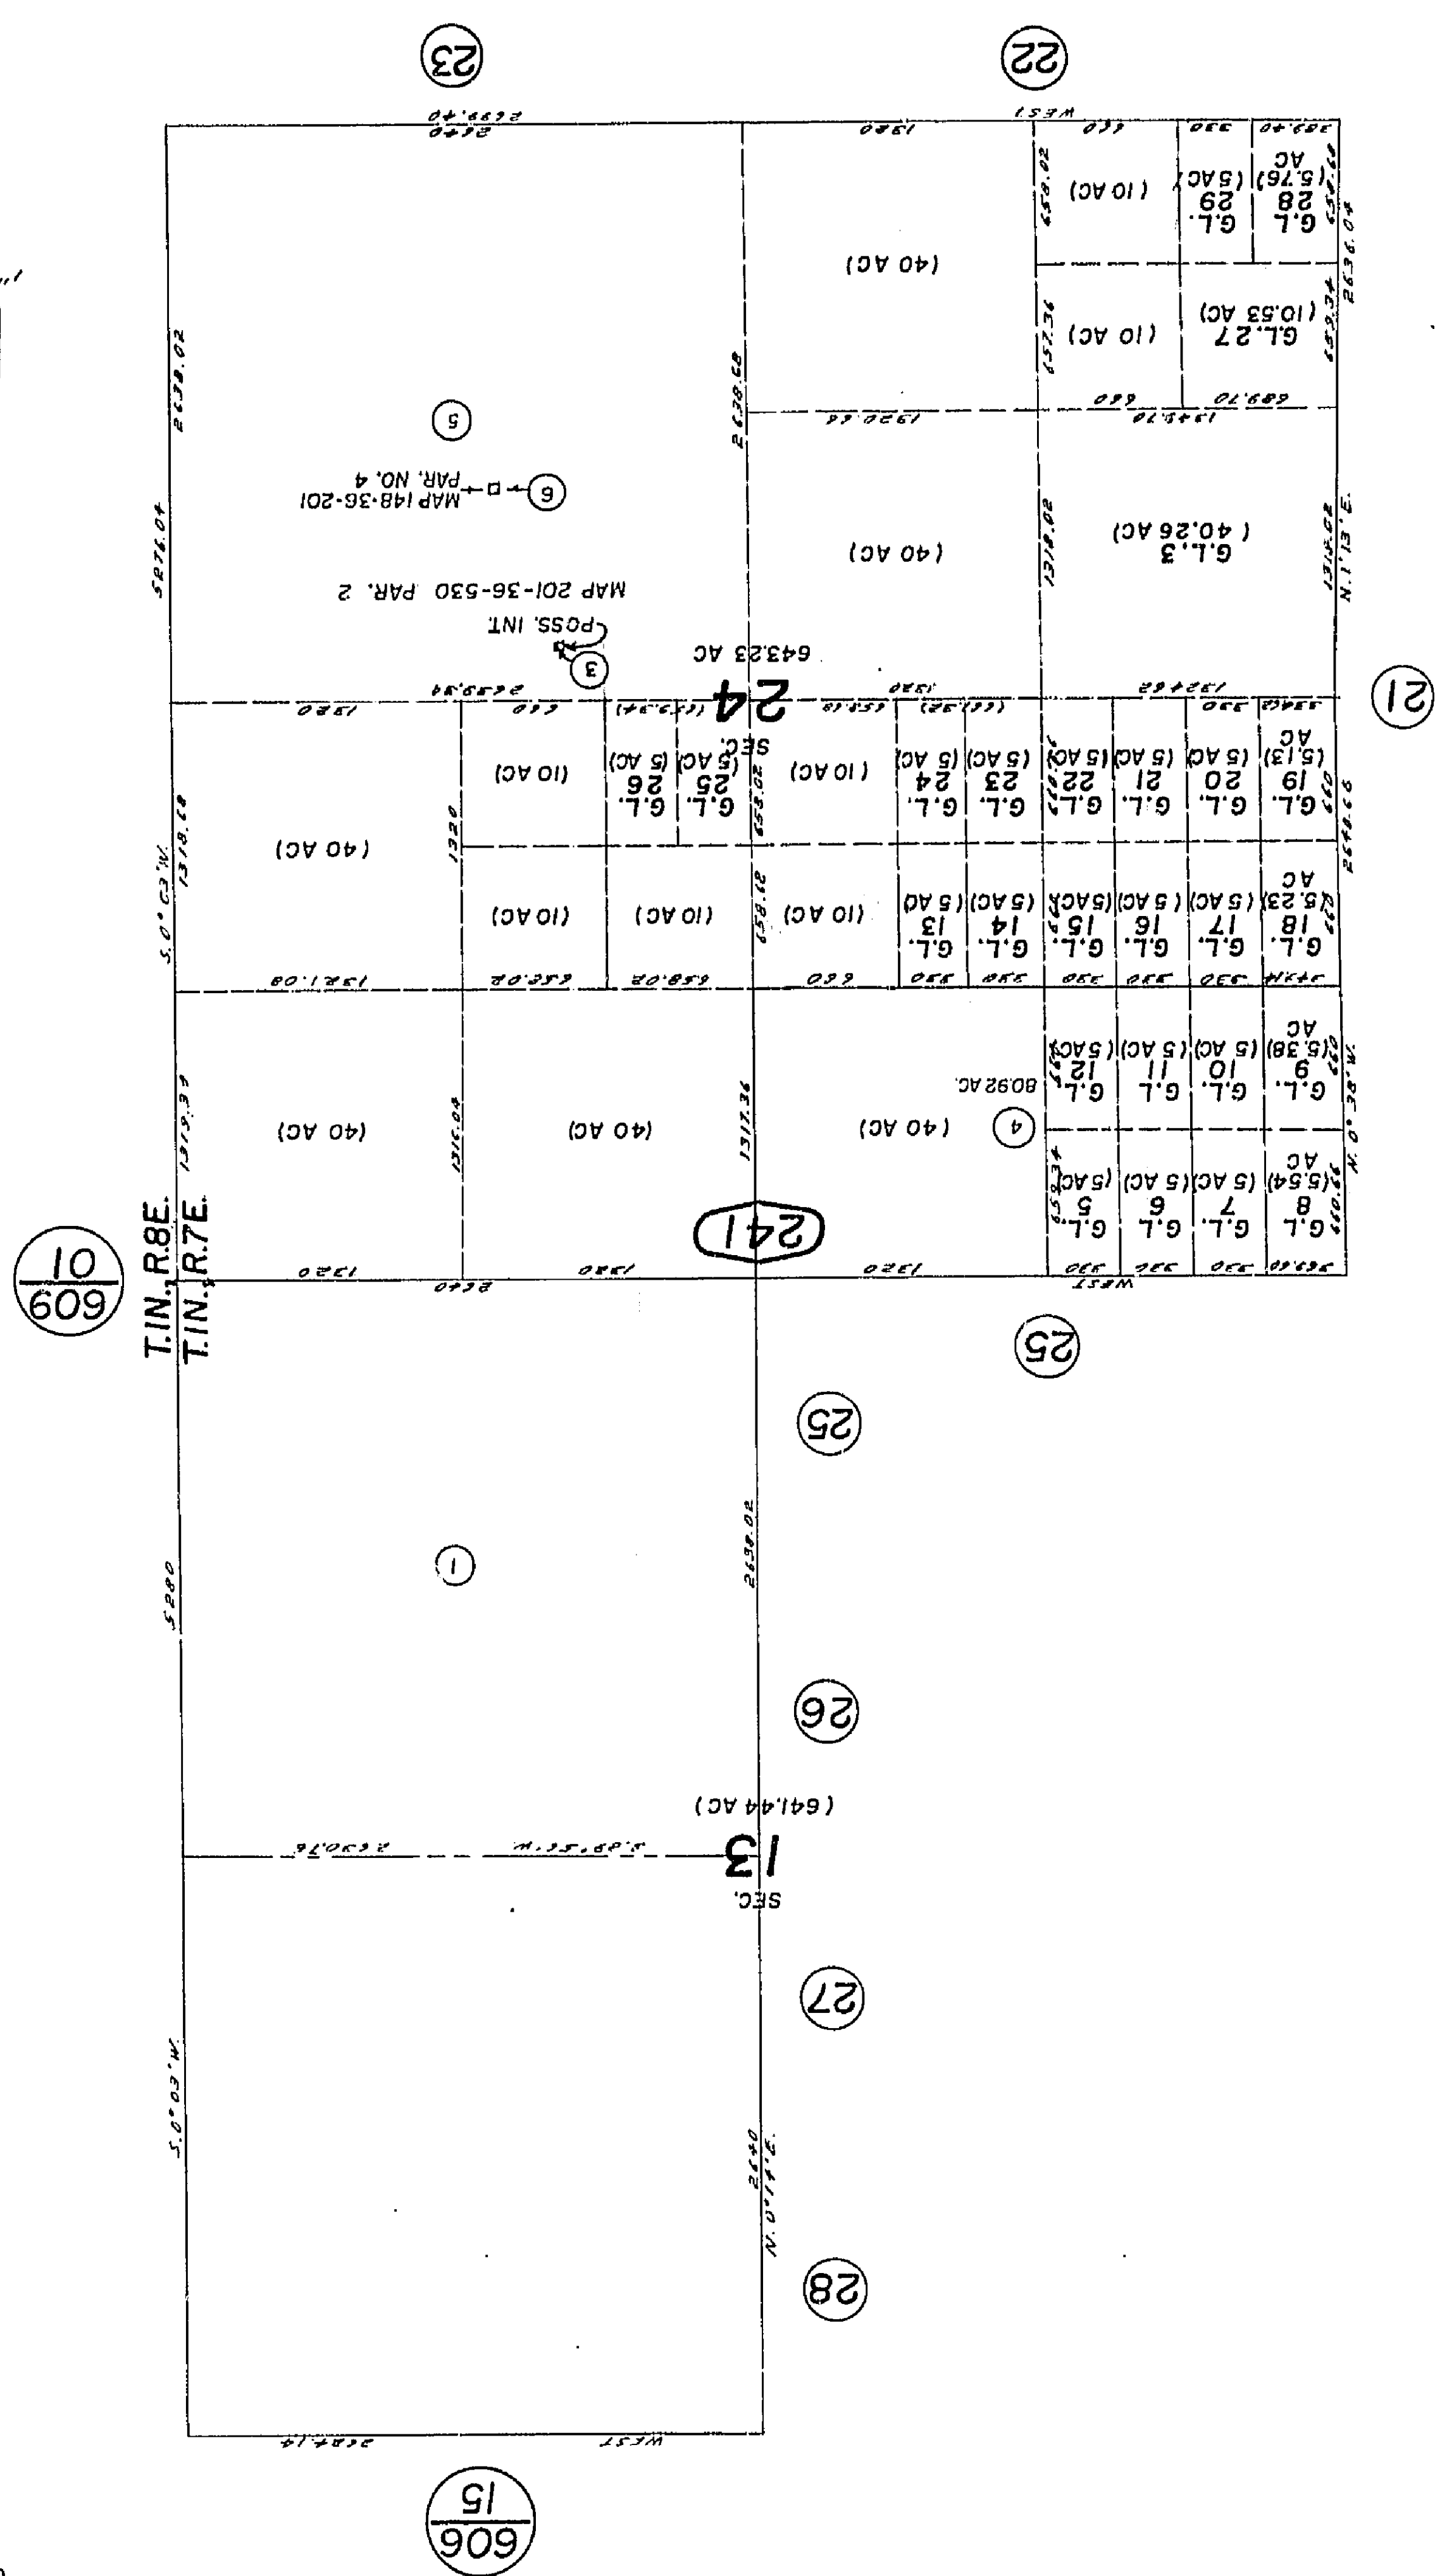

THIS MAP SHOULD BE USED FOR REFERENCE PURPOSES ONLY. NO LIABILITY IS ASSUMED FOR THE ACCURACY OF THE DATA SHOWN. PARCELS MAY NOT






S.1/2, S.W.1/4, R.7E, S.2R, & M.
THIS MAP SHOULD BE USED FOR REFERENCE PURPOSES ONLY. NO LIABILITY
IS ASSUMED FOR THE ACCURACY OF THE DATA SHOWN. PARCELS MAY NOT

Morongo Unified
Tax Code Area
9404

608-25

(26)

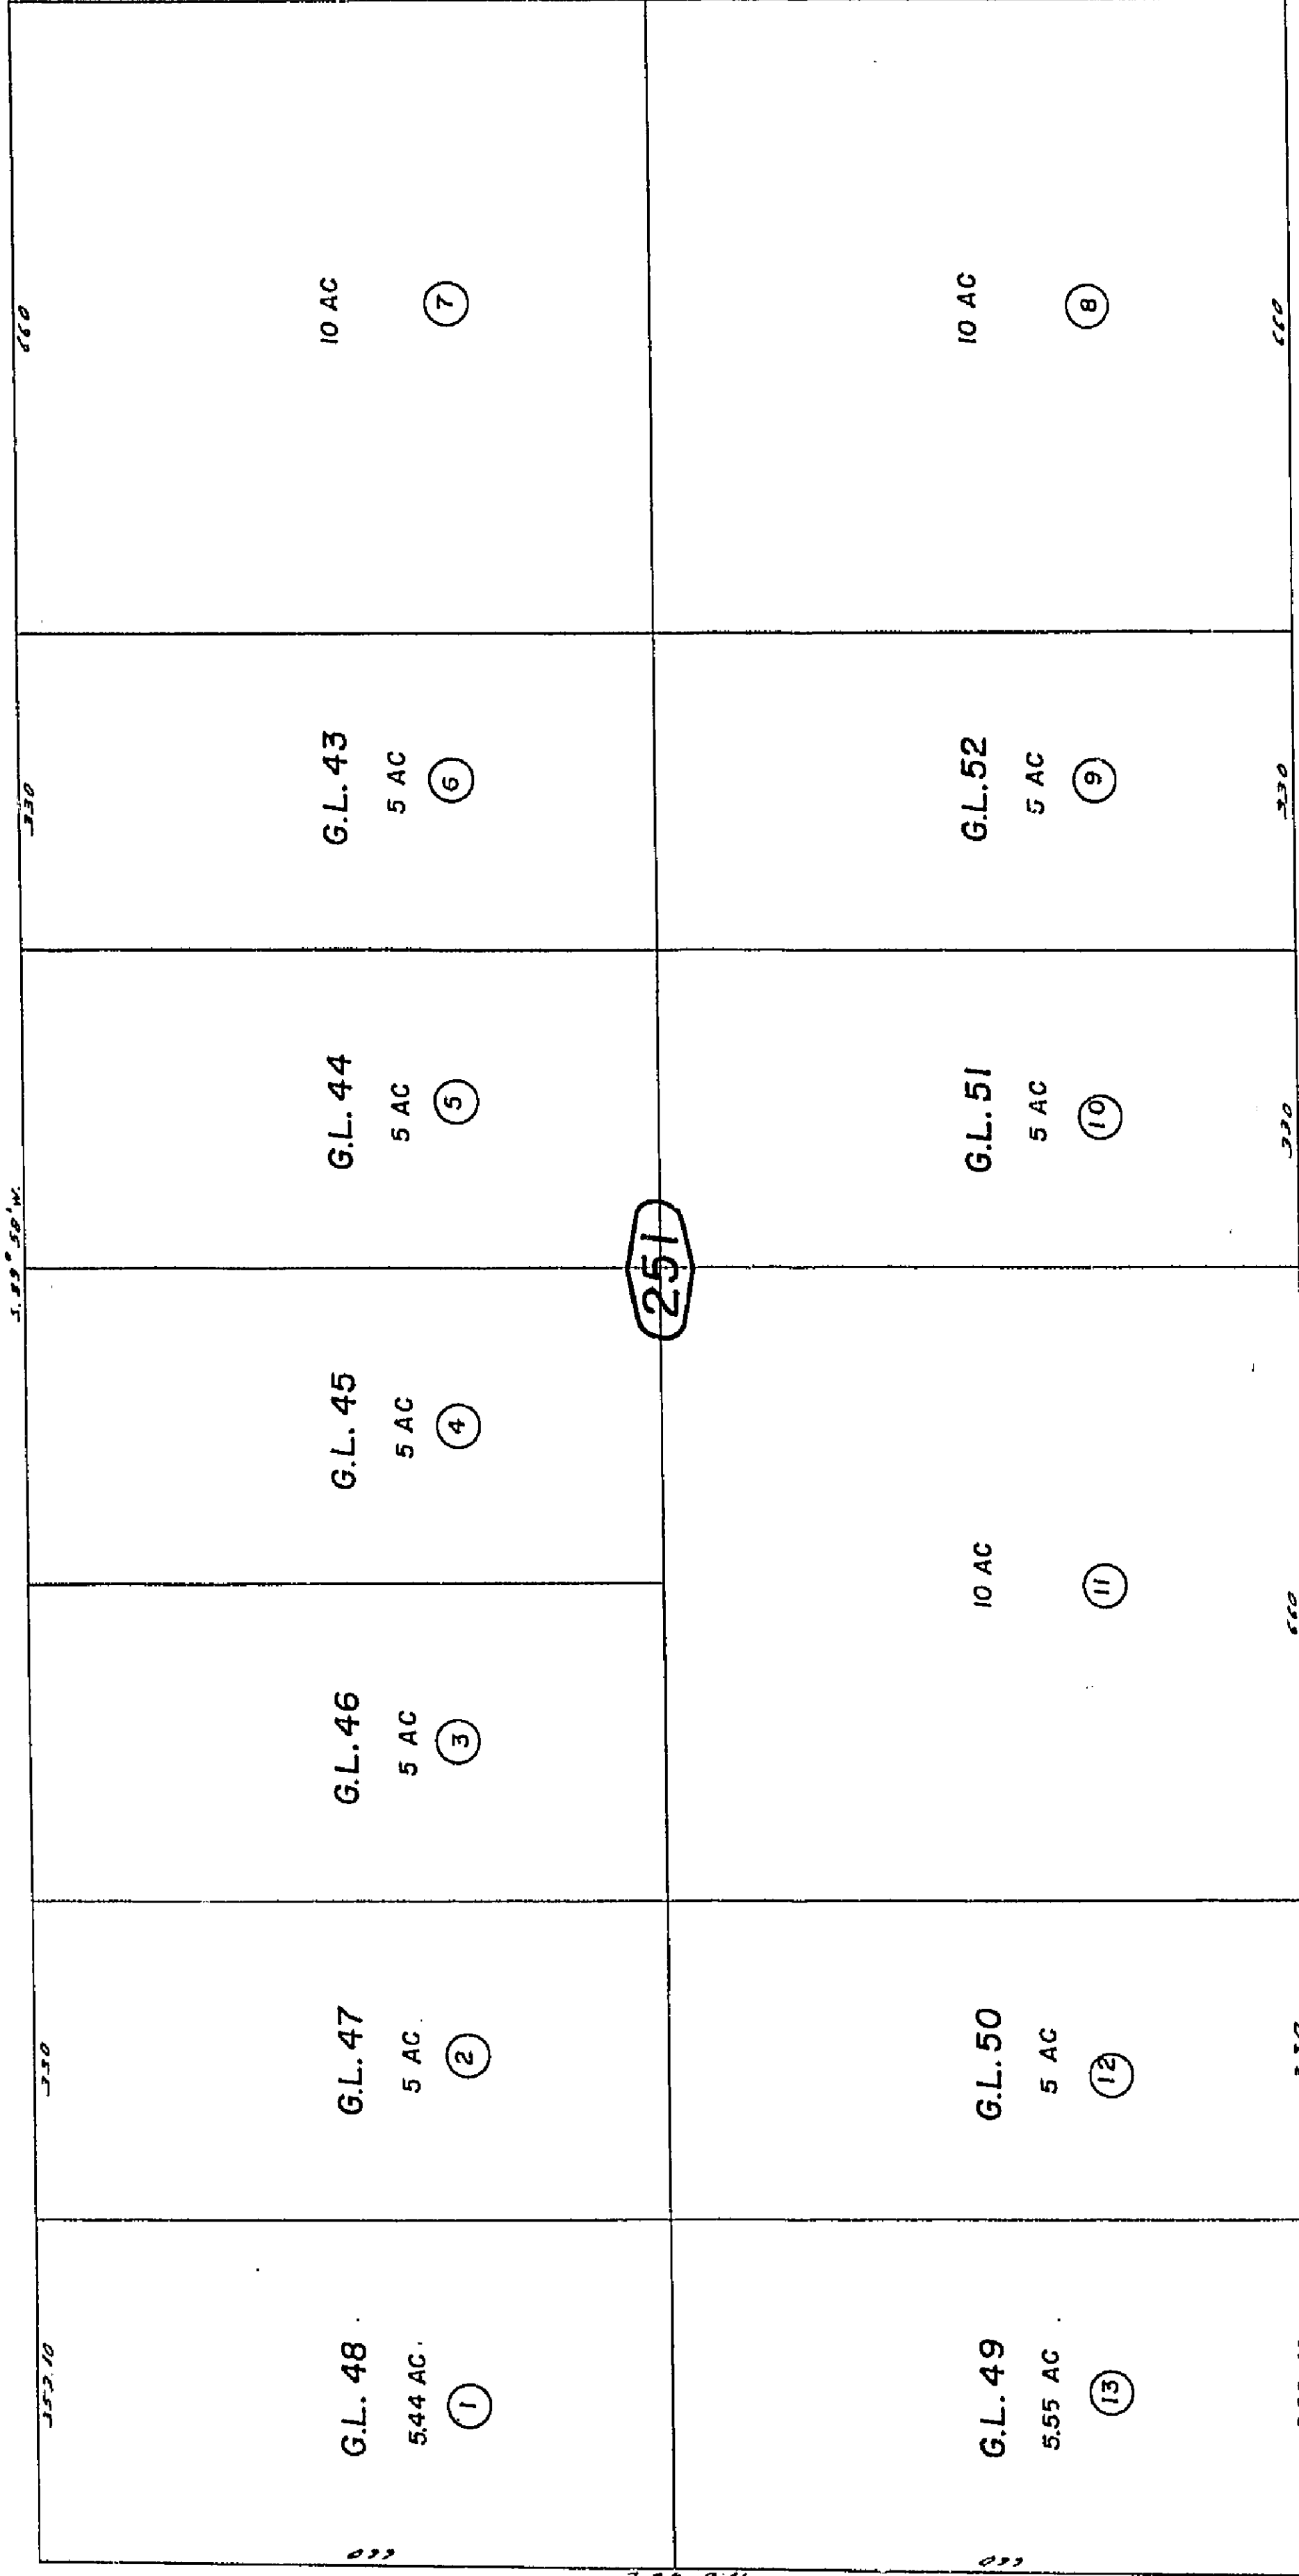

606
13

(24)

S.W. COR. SEC. 13

(24)

REVISED
1-25-68

Assessors Map
Book 608, Page 25
San Bernardino County

Note-Assessor's Blk. & Lot
Numbers Shown in Circles


June 1960



THIS MAP SHOULD BE USED FOR REFERENCE PURPOSES ONLY. NO LIABILITY IS ASSUMED FOR THE ACCURACY OF THE DATA SHOWN. PARCELS MAY NOT BE SHOWN WITH EXACT BOUNDARIES OR BE DIVIDED INTO LOTS.

Morongo Unified
Tax Code Area
9404

608-27

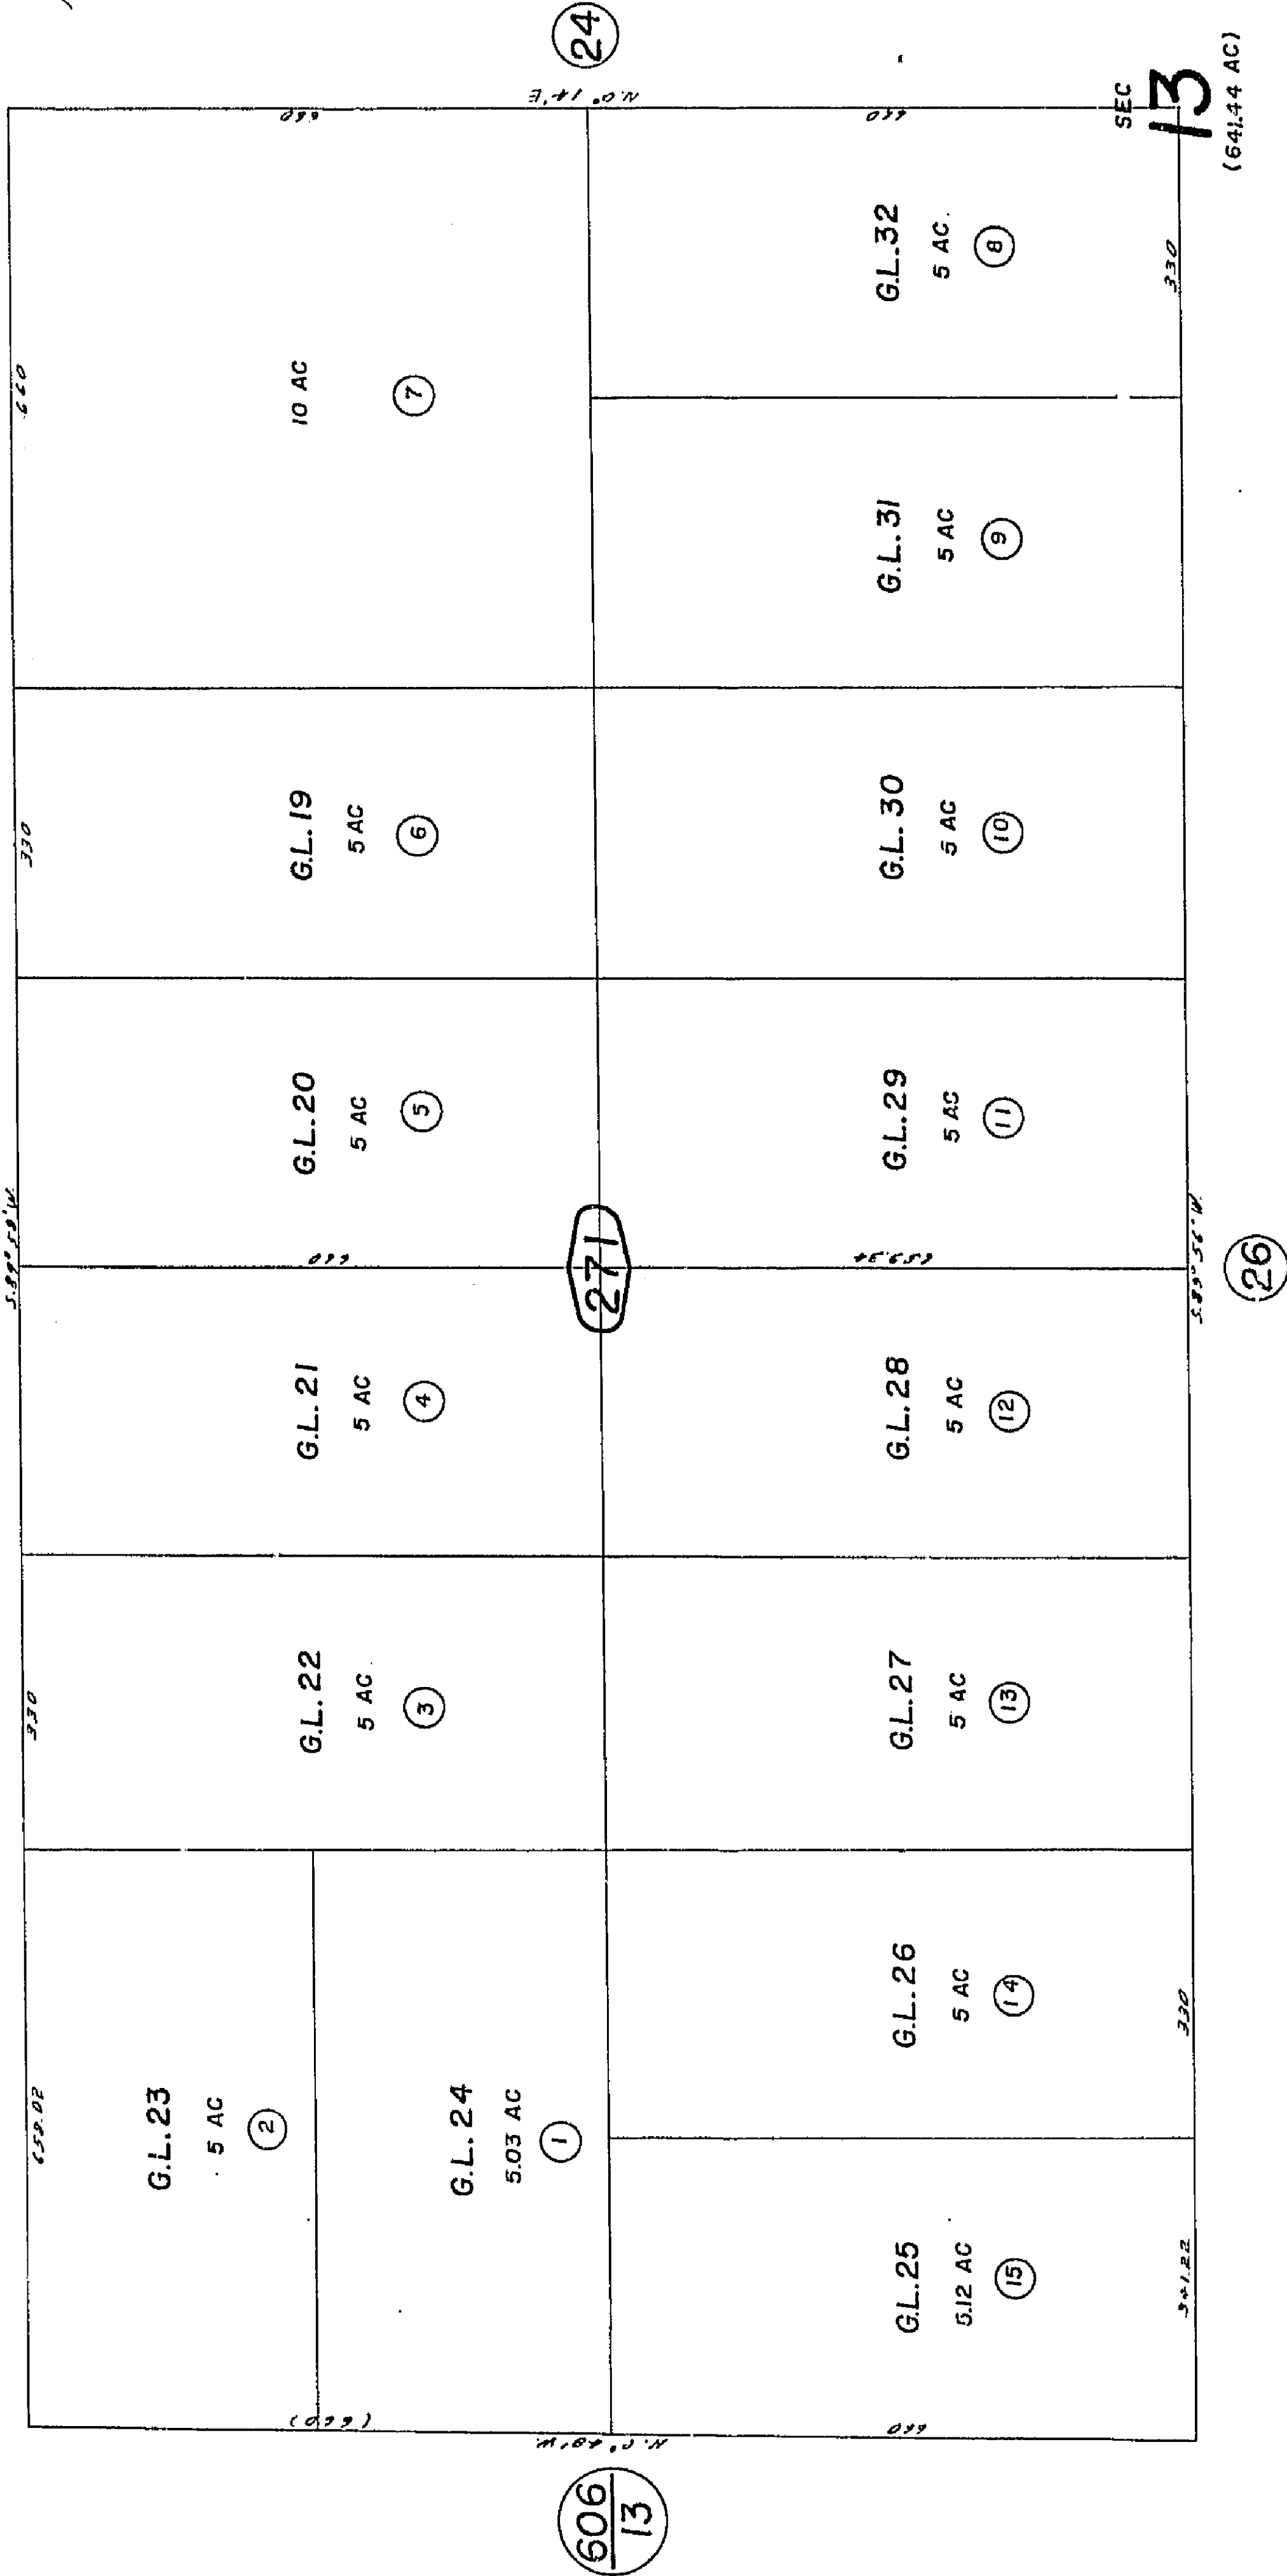

REVISED
1-25-68

Assessors Map
Book 608, Page 27
San Bernardino County

Note-Assessor's Blk & Lot
Numbers Shown in Circles

June 1960



N.1/2, S.1/2, S.B. 13, T.1N, R.7E, S.B. 8M
THIS MAP SHOULD BE USED FOR REFERENCE PURPOSES ONLY. NO LIABILITY
IS ASSUMED FOR THE ACCURACY OF THE DATA SHOWN. PARCELS MAY NOT
CORRESPOND EXACTLY WITH THE OFFICIAL RECORDS.


Morongo Unified
Tax Code Area
9404

608-28

1853

N.W. COR. SEC. 13

606
14

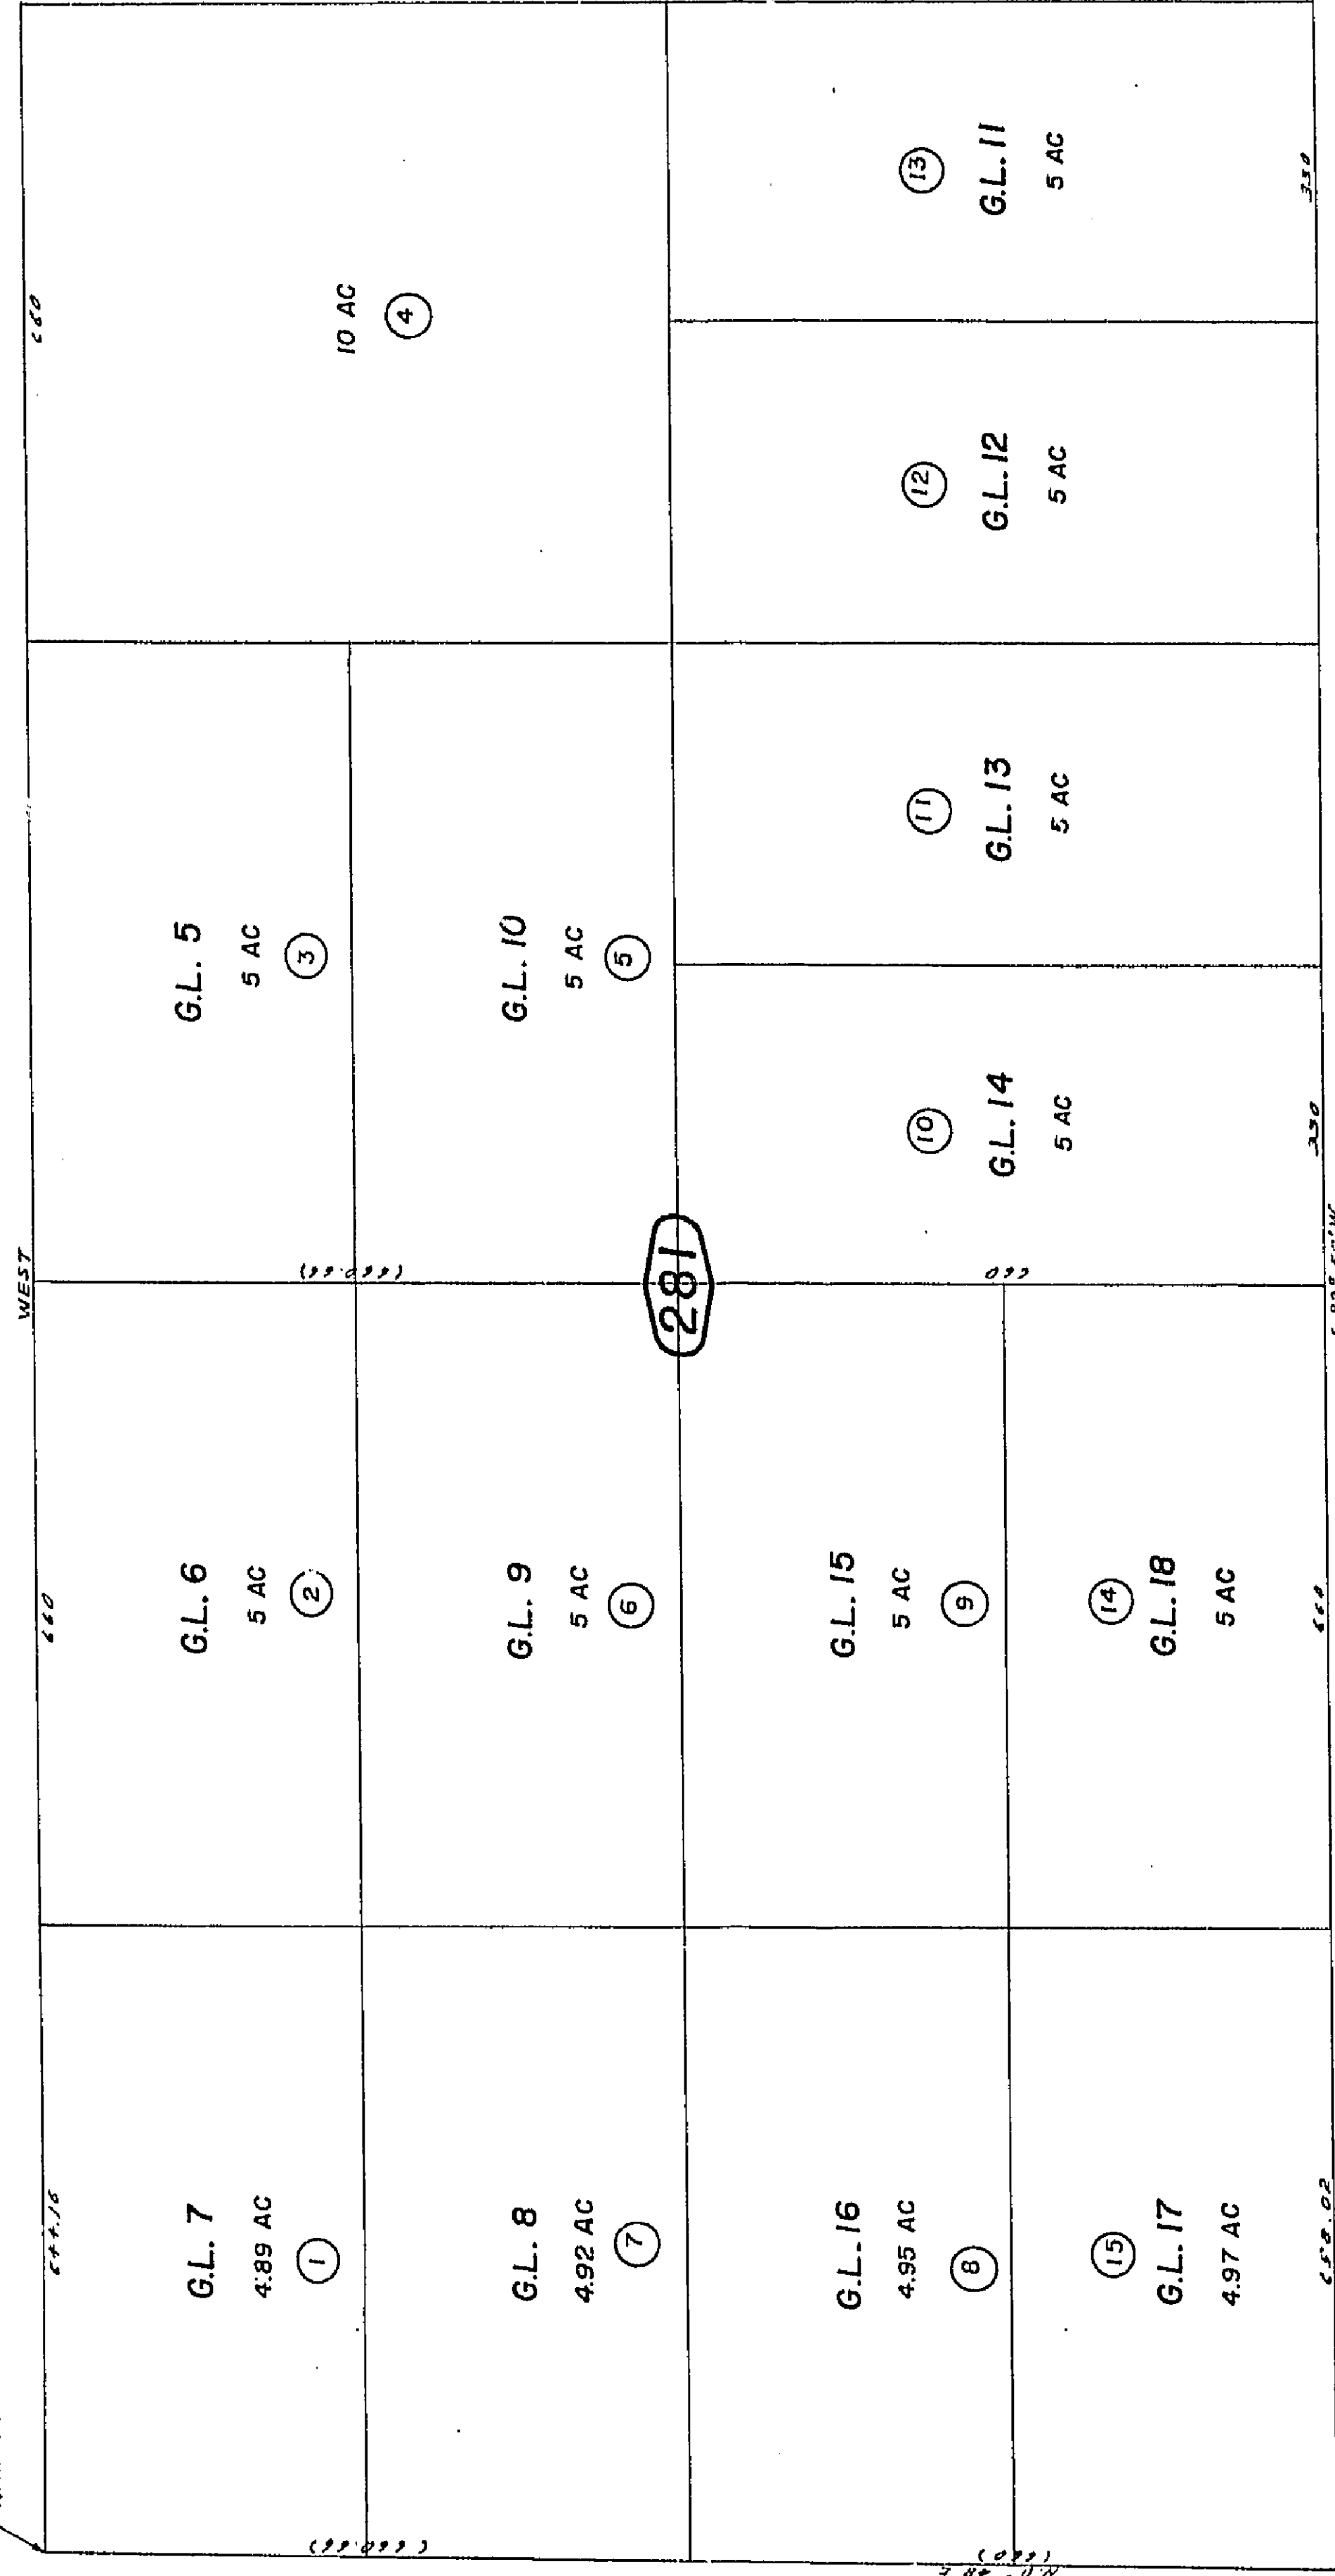

606
13

281

27

24

REVISED
1-25-68

Assessors Map
Book 608, Page 28
Note-Assessor's Blk. & Lot
Numbers Shown in Circles San Bernardino County

June 1960