


THIS MAP SHOULD BE USED FOR REFERENCE PURPOSES ONLY. NO LIABILITY IS ASSUMED FOR THE ACCURACY OF THE DATA SHOWN. PARCELS MAY NOT BE SHOWN TO SCALE.

REVISED
1/23/67
3-16-67

Assessor's Index
Book 622
San Bernardino County

Nov. 1959

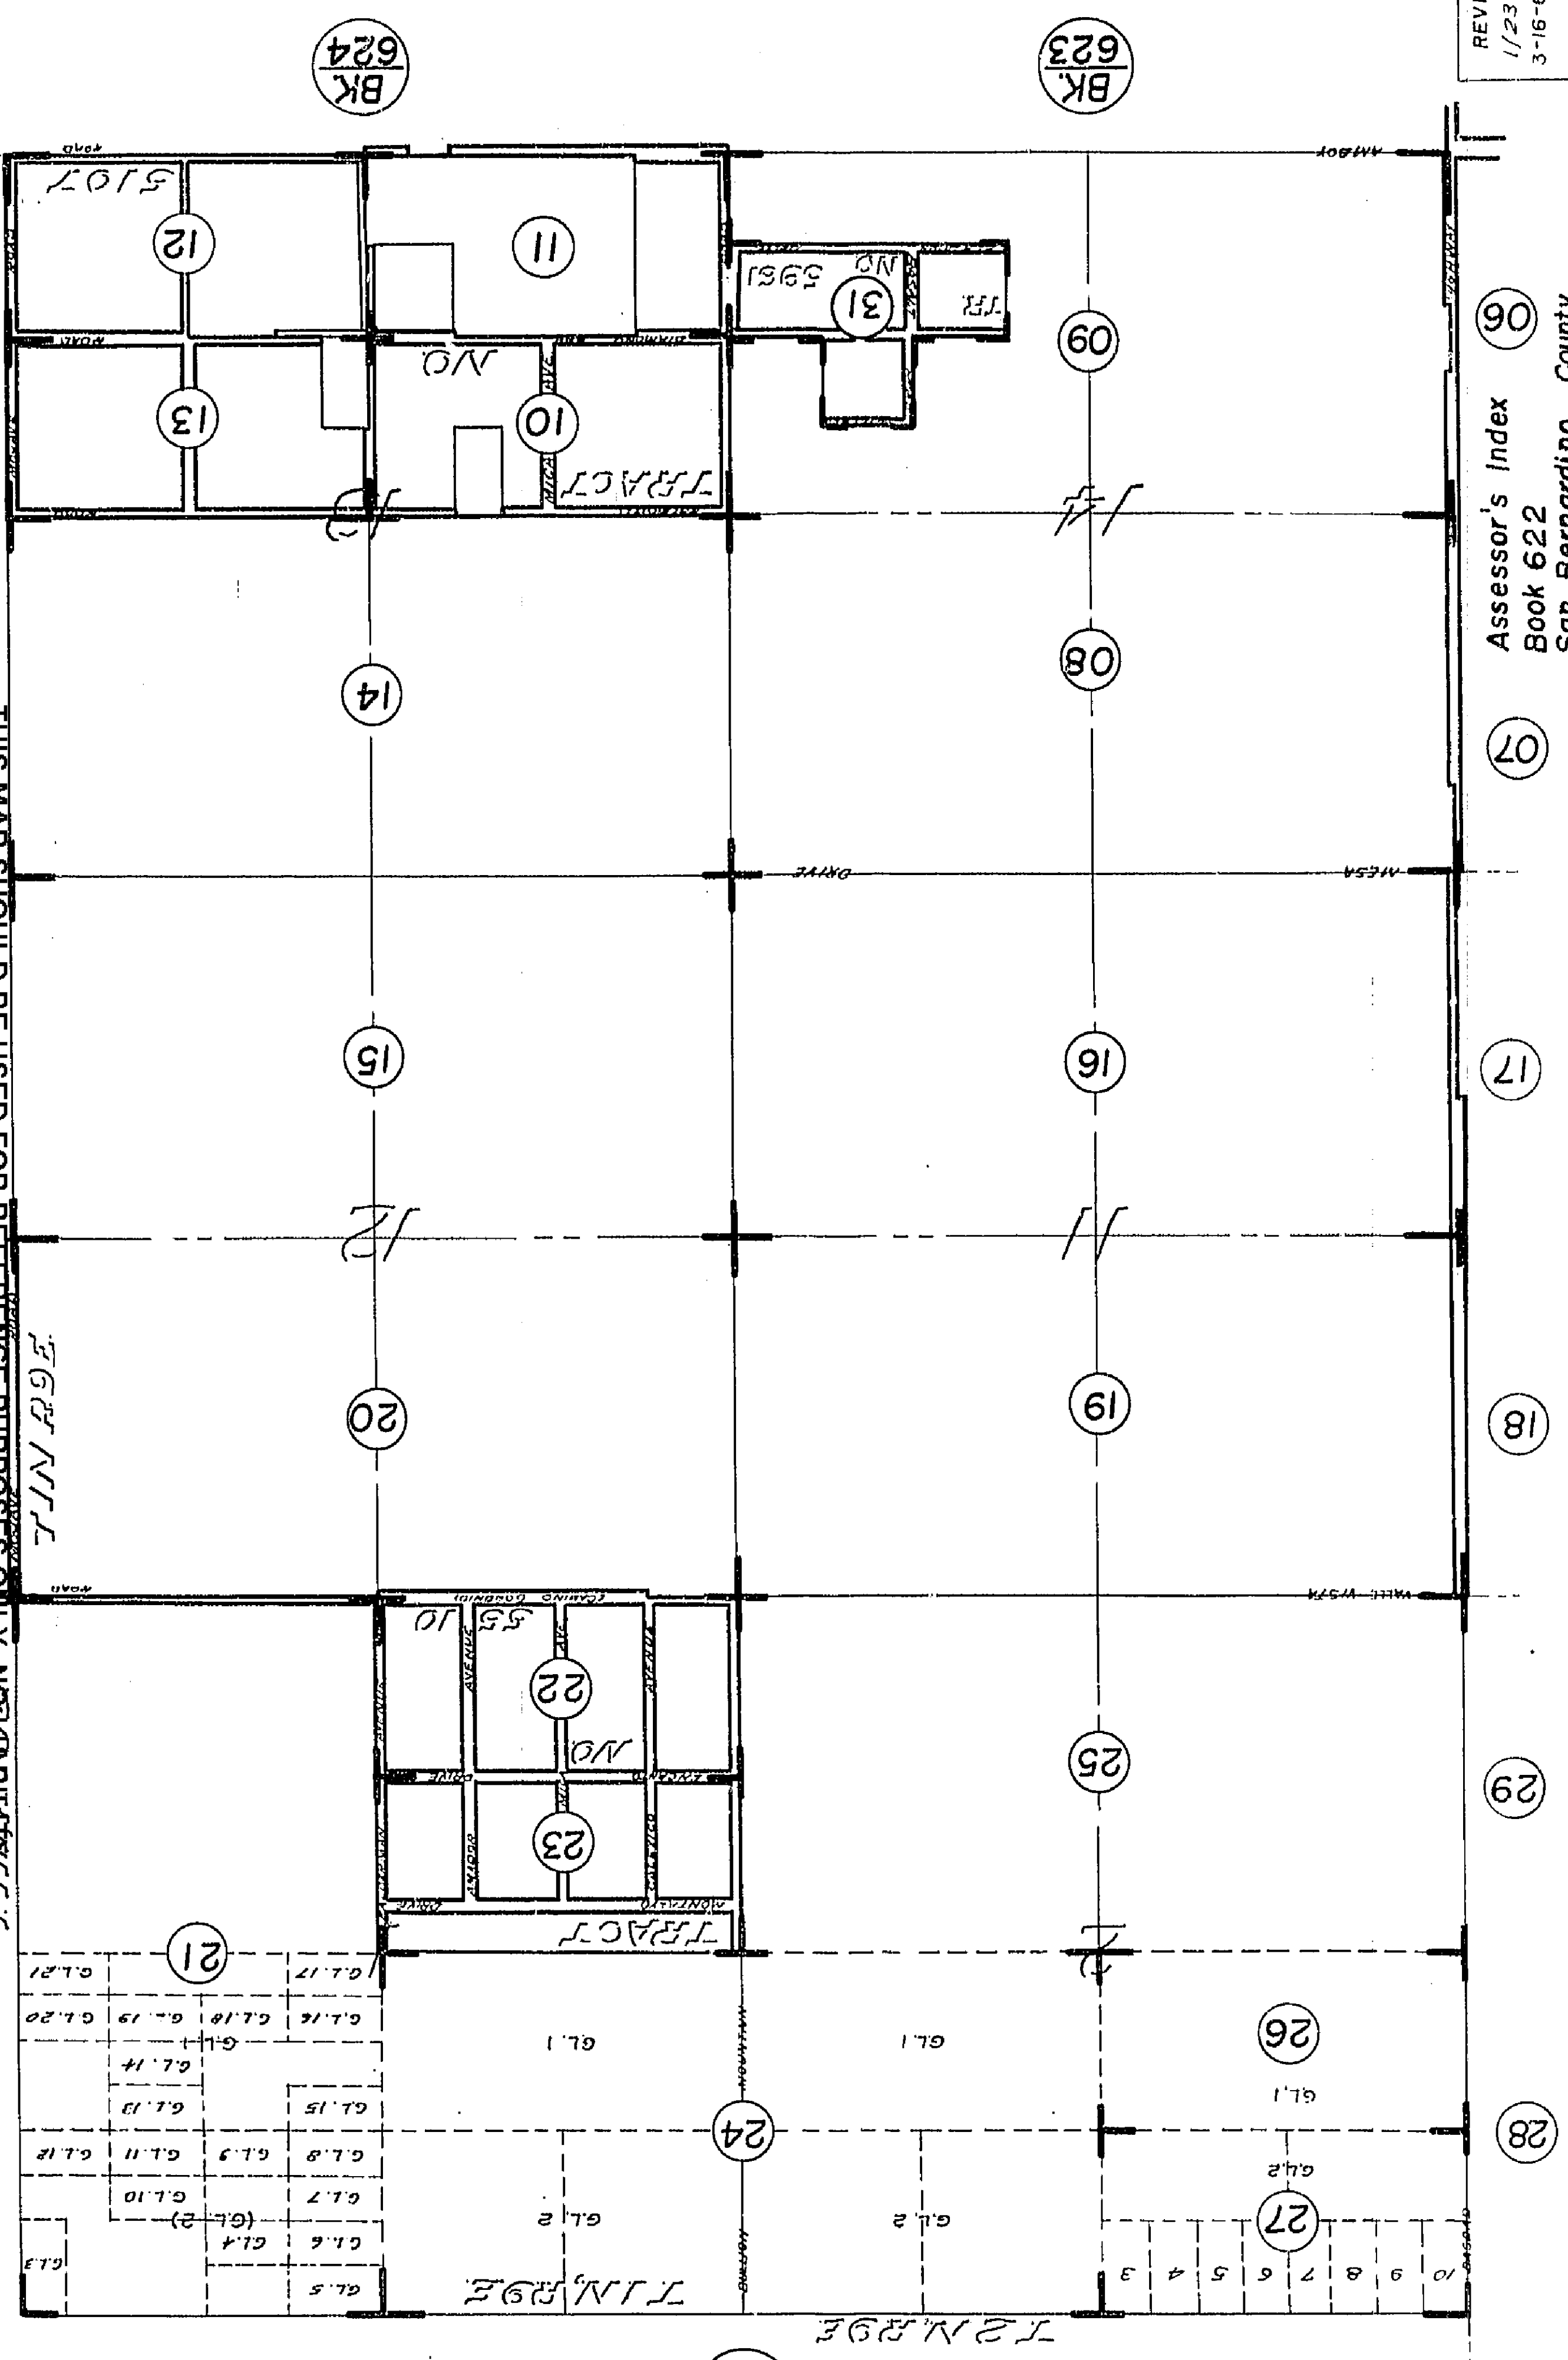


BK 634

BK 623

BK 624


INDEX MAP **BOOK 622** PALMS

THIS MAP SHOULD BE USED FOR REFERENCE PURPOSES ONLY. NO LIABILITY IS ASSUMED FOR THE ACCURACY OF THE DATA SHOWN. PARCELS MAY NOT BE SUBDIVIDED OR BUILT UPON WITHOUT RECORDING IN THE PUBLIC RECORDS.

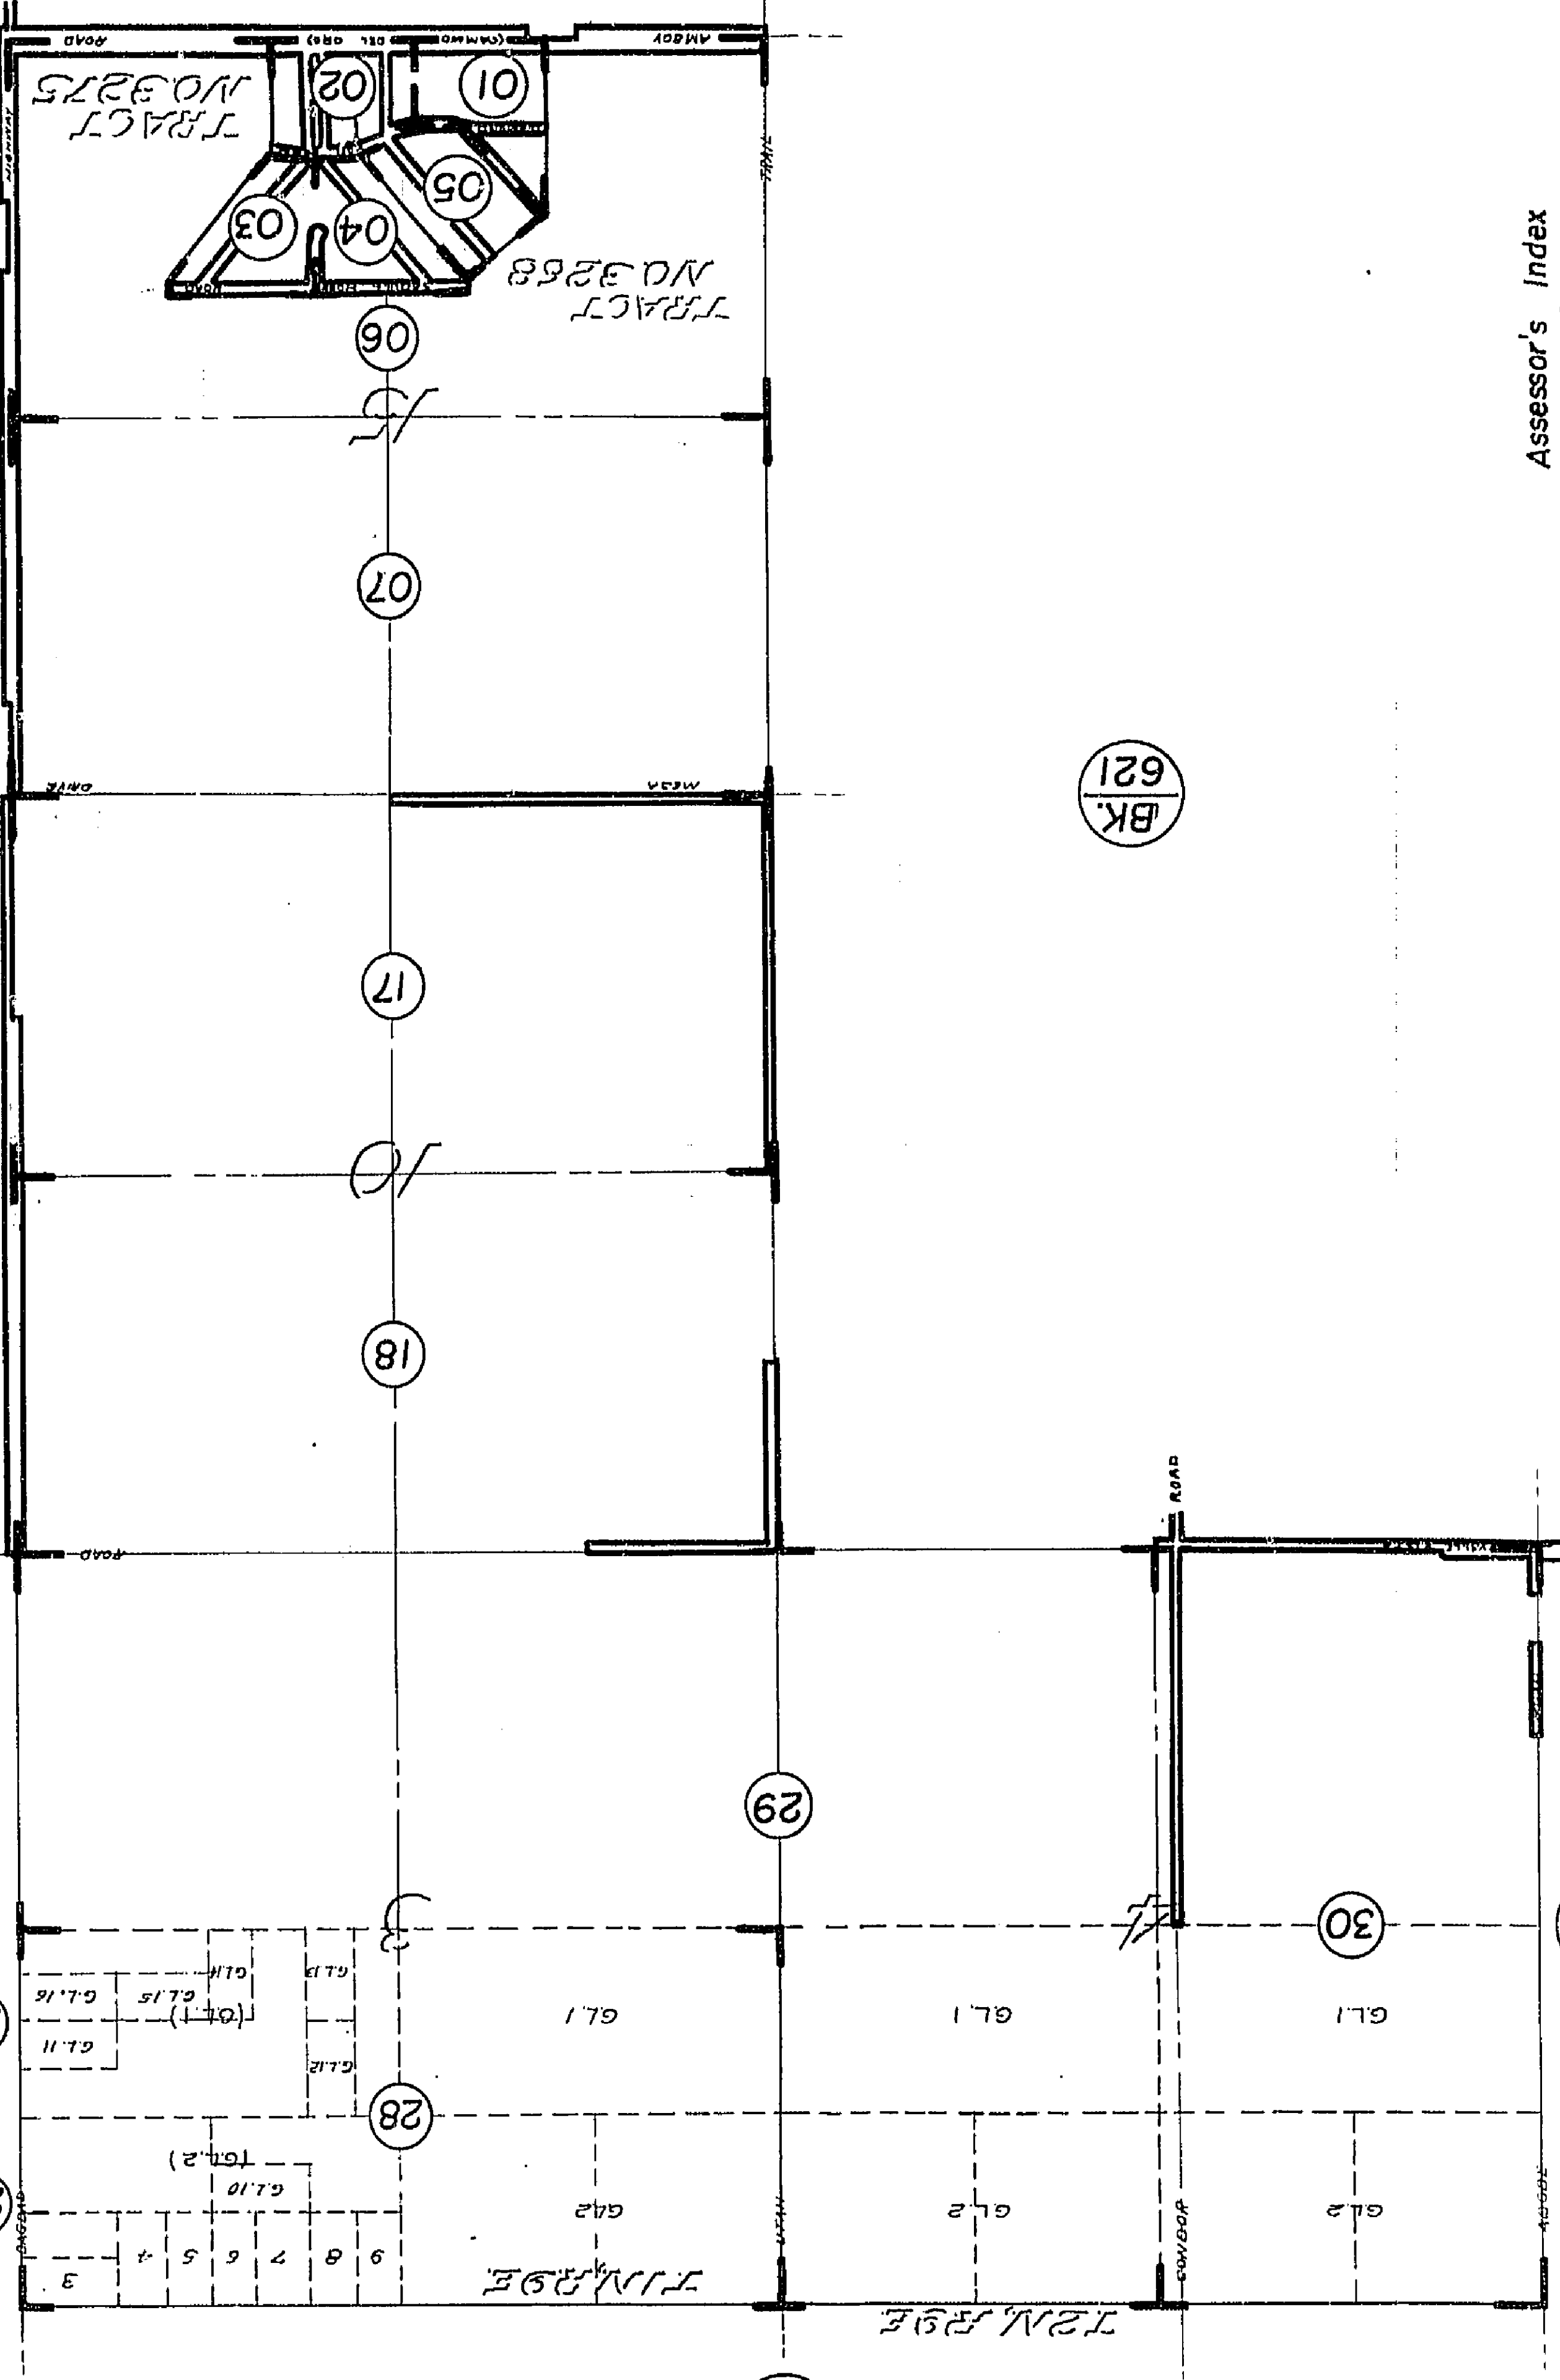


REVISED
1/23/67
3-16-67

Assessor's Index
Book 622
San Bernardino County

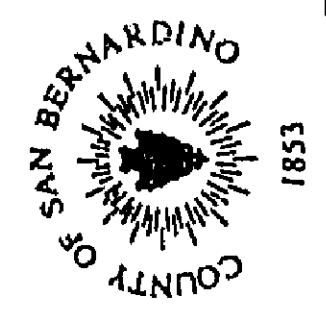

Nov 1959

THIS MAP SHOULD BE USED FOR REFERENCE PURPOSES ONLY. NO LIABILITY IS ASSUMED FOR THE ACCURACY OF THE DATA SHOWN. PARCELS MAY NOT COMPLY WITH LOCAL SUBDIVISION OR BUILDING ORDINANCES.

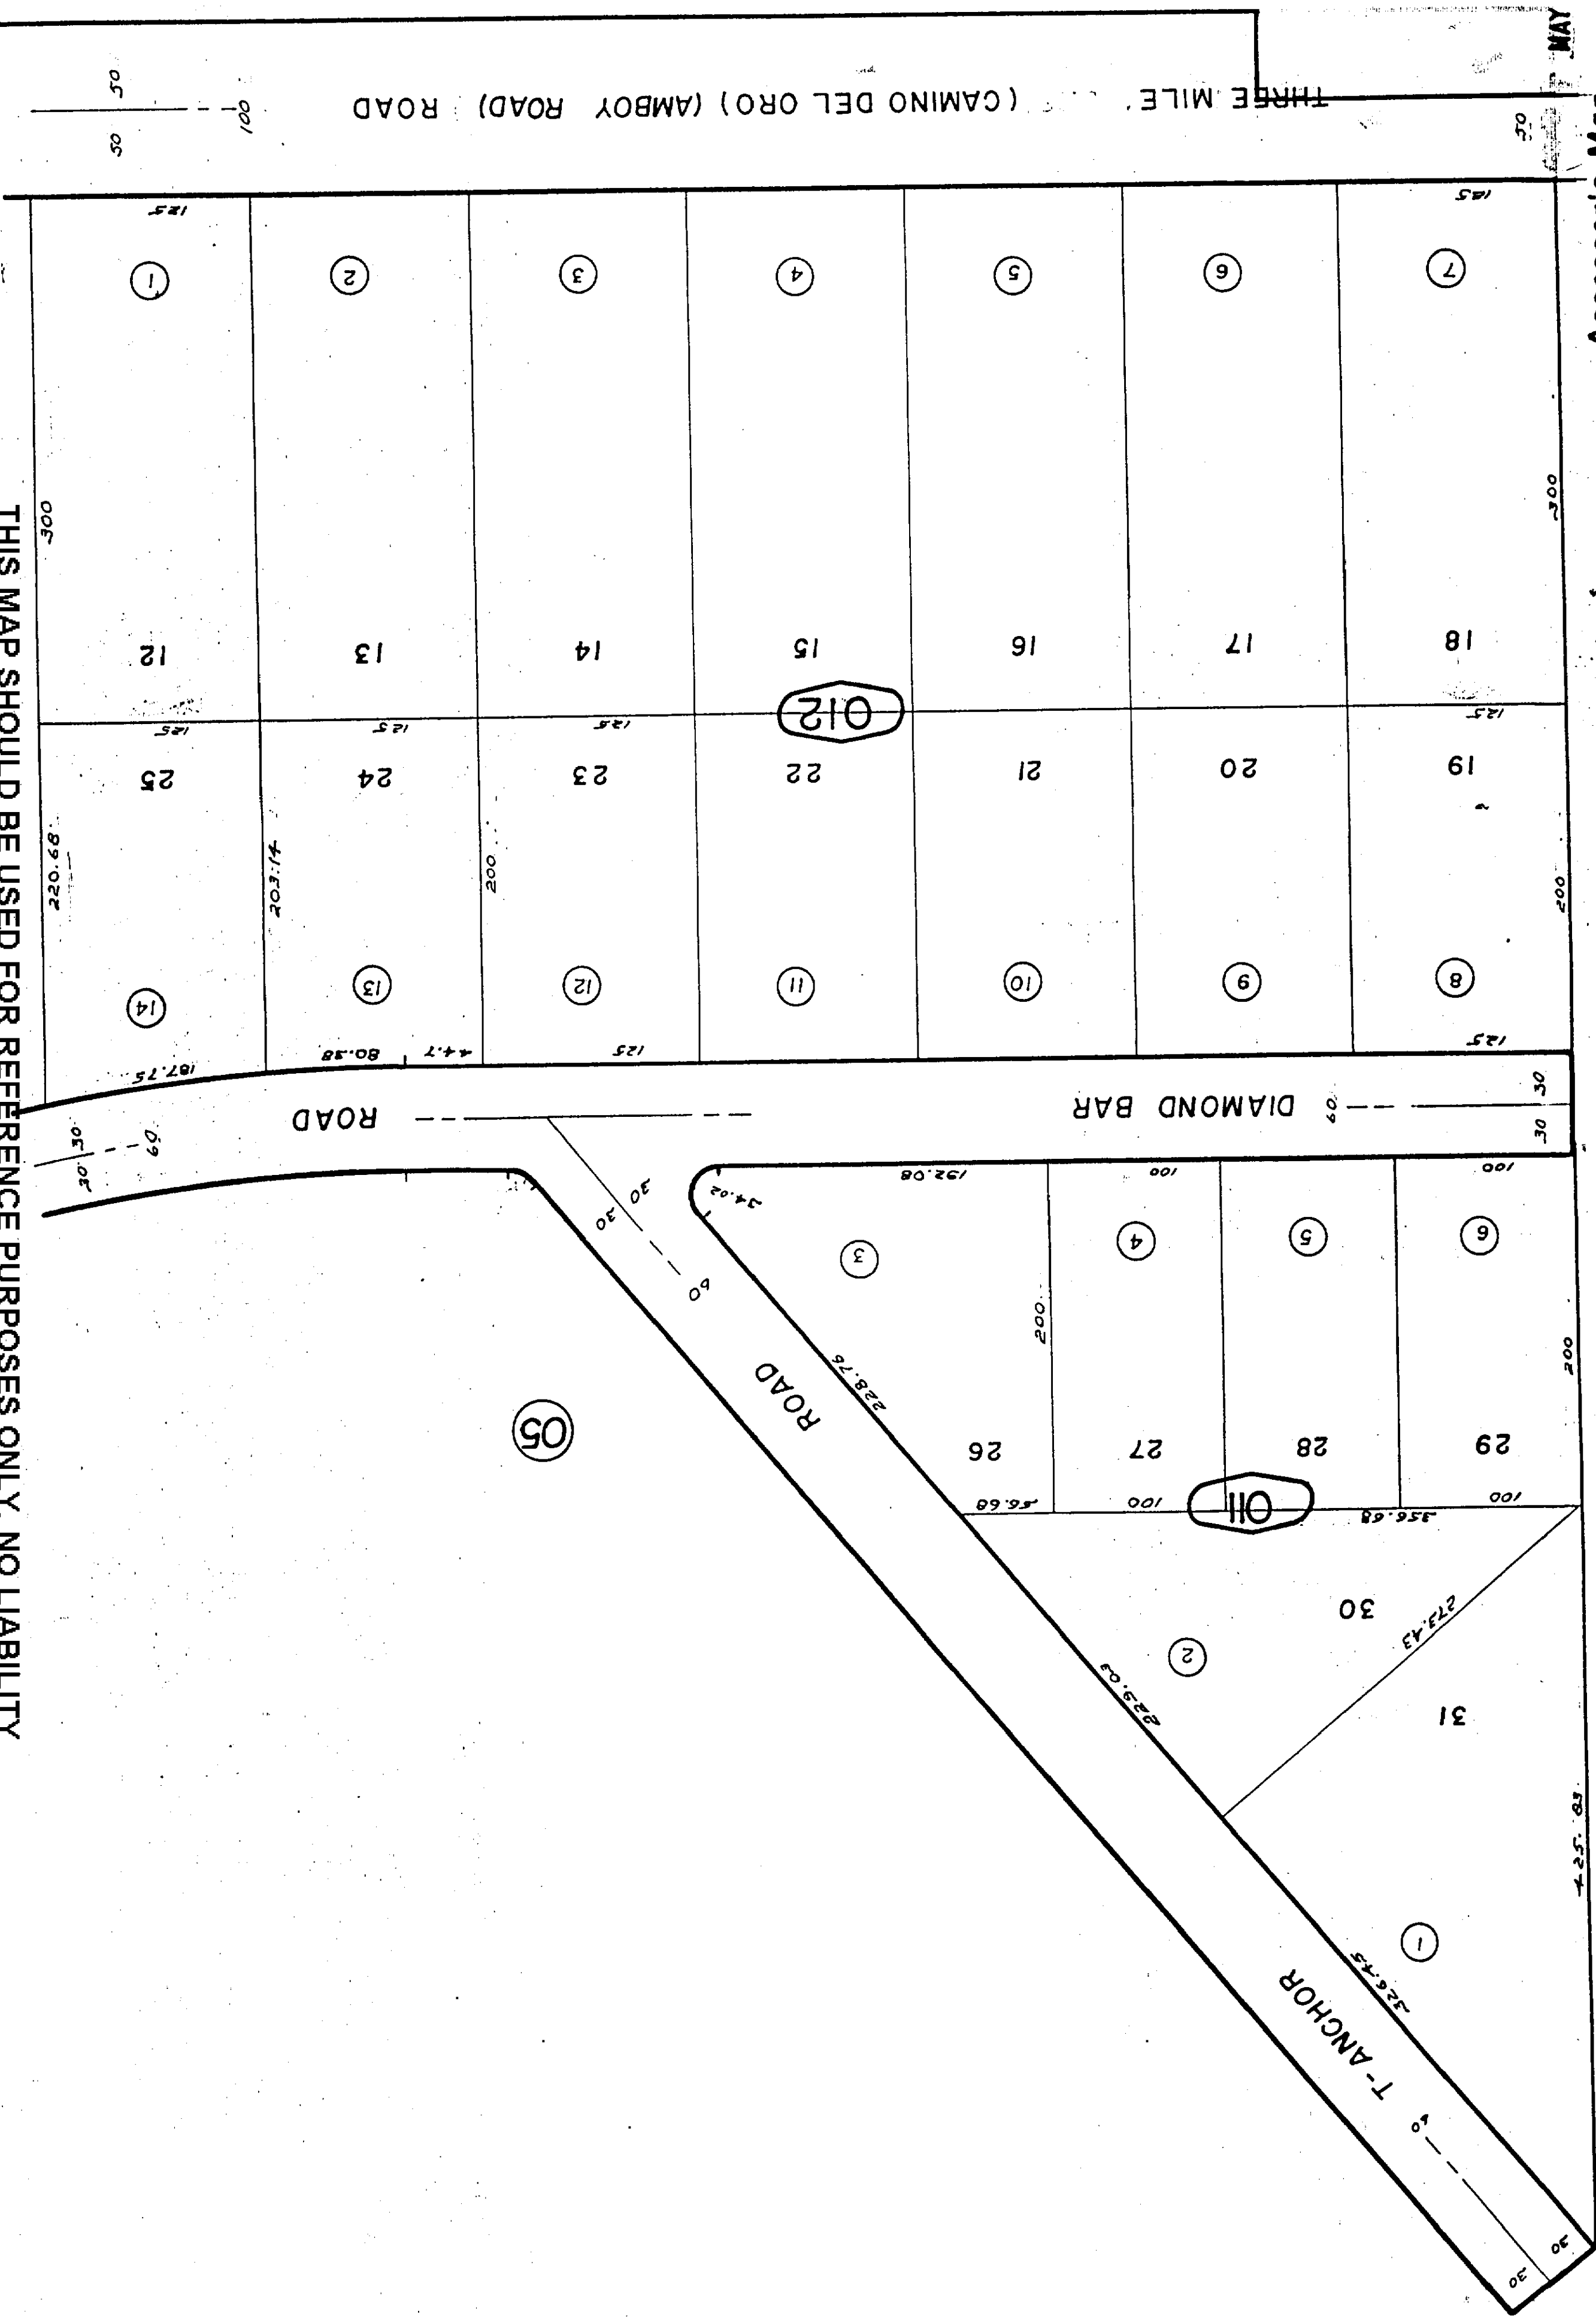

Oct. 1959







City Of Twentynine Palms 622-02
Tax Rate Area
1000
1901

THIS MAP SHOULD BE USED FOR REFERENCE PURPOSES ONLY. NO LIABILITY
IS ASSUMED FOR THE ACCURACY OF THE DATA SHOWN OR FOR THE
COMPLY WITH LOCAL SUBDIVISION OR BUILDING ORDINANCES.

Por Tract No. 3275 M.B. 46/80, 81
Por Tract No. 3276 M.B. 46/80, 81

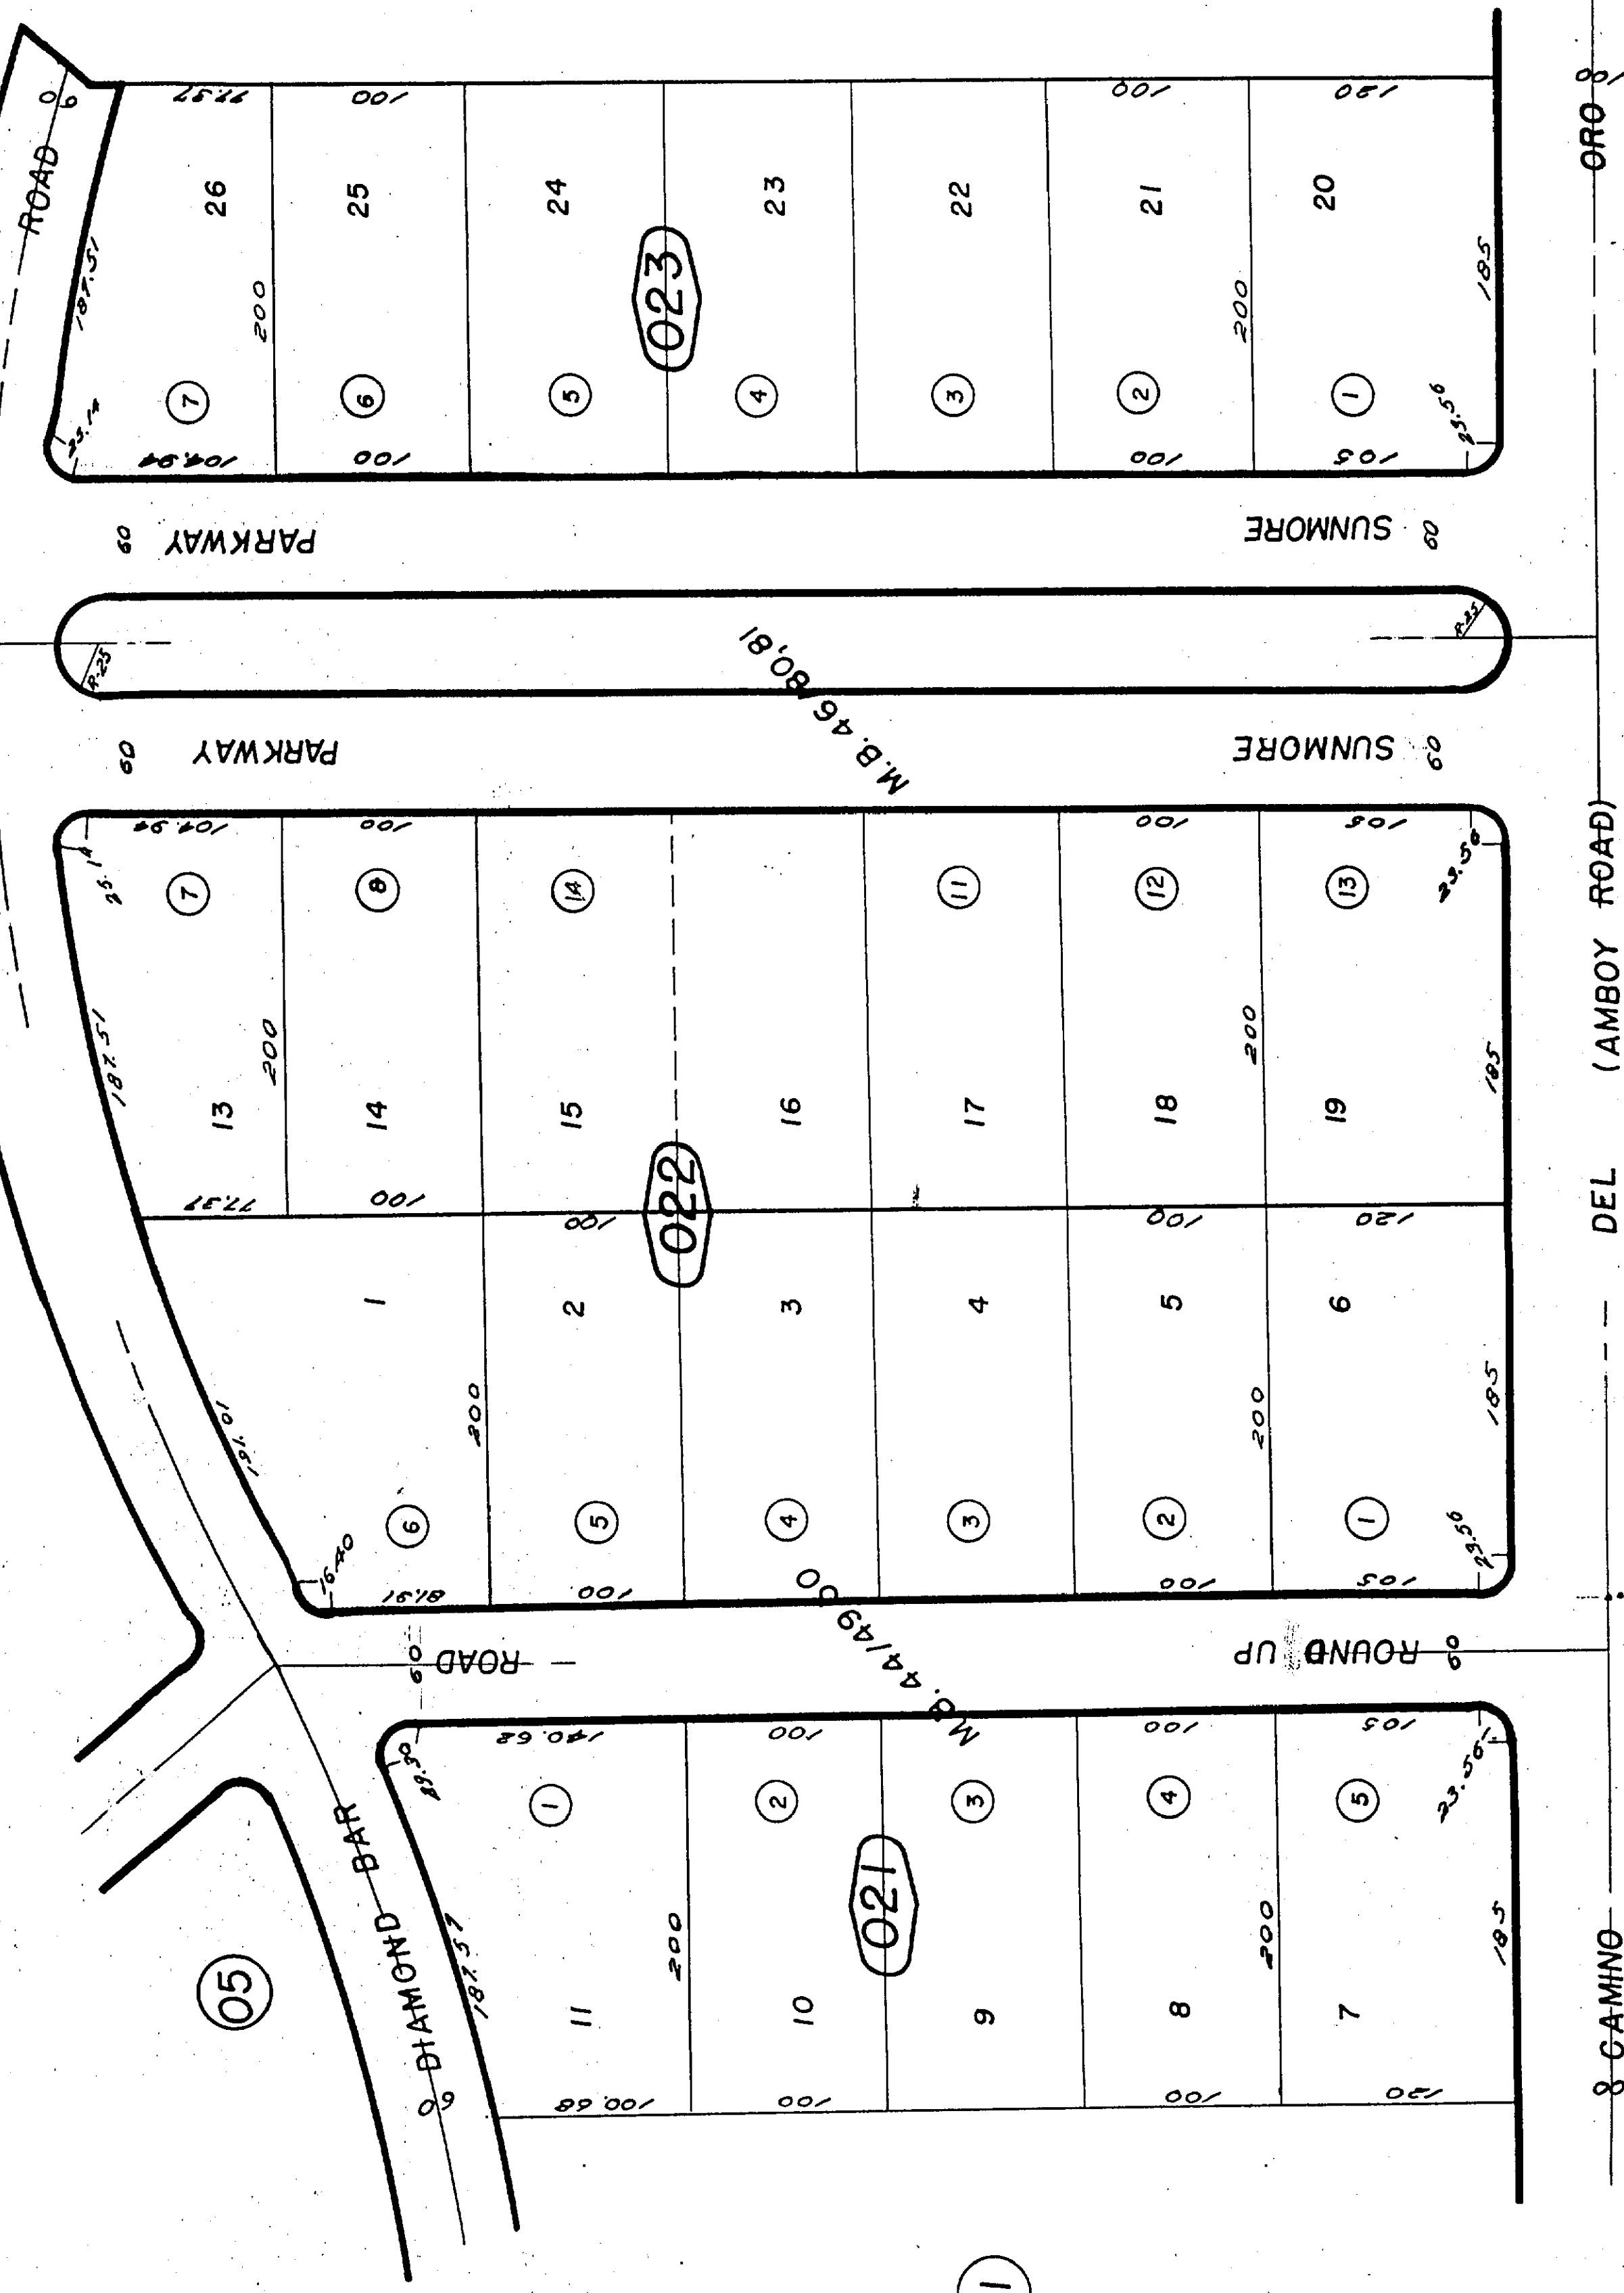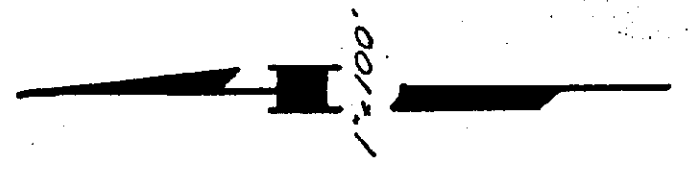

REVISED
1/23/67
3-16-67
4 3 79. G
6/22/94 RR

Assessor's Map MAY 9 1994
Book 622 Page 02
San Bernardino County

623
26



S. 1/4 COR. SEC. 15
T. 1 N. R. 9 E.

623
25

Oct. 1959

THIS MAP SHOULD BE USED FOR REFERENCE PURPOSES ONLY. NO LIABILITY IS ASSUMED FOR THE ACCURACY OF THE DATA SHOWN. PAGE 03 OF 04 MAY NOT COMPLY WITH LOCAL SUBDIVISION OR BUILDING ORDINANCES.

Por. Tract No. 5222

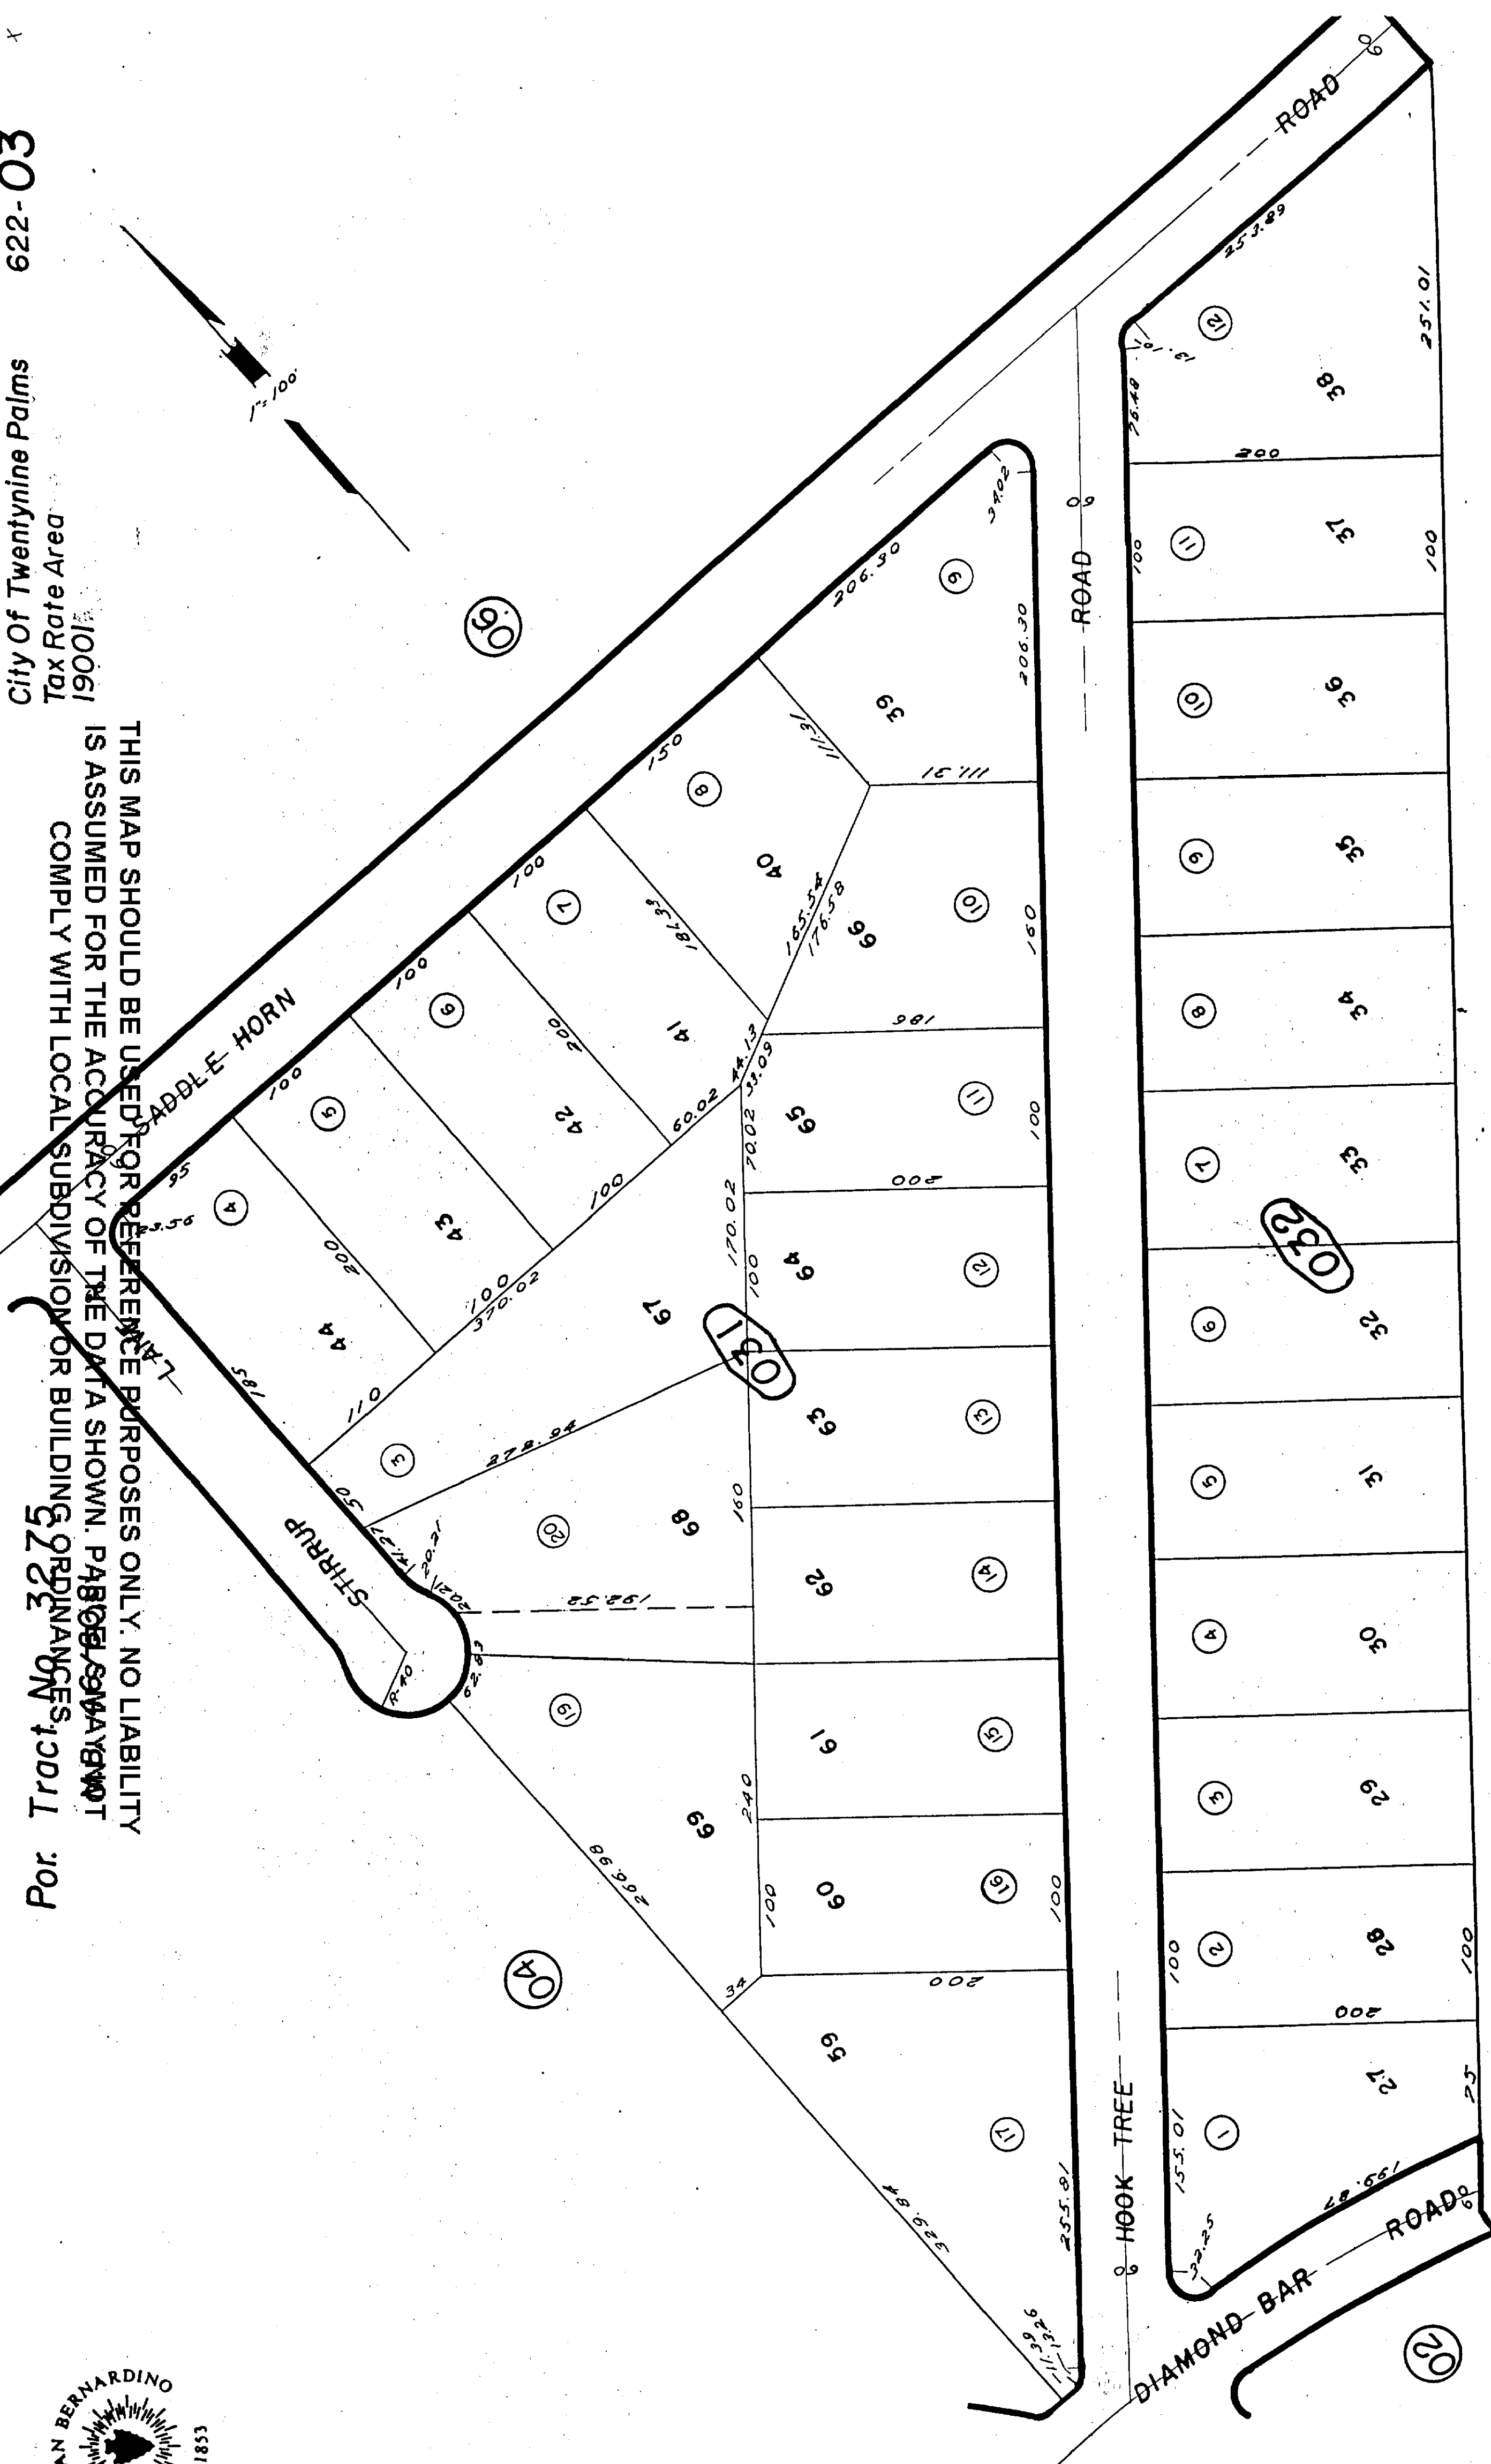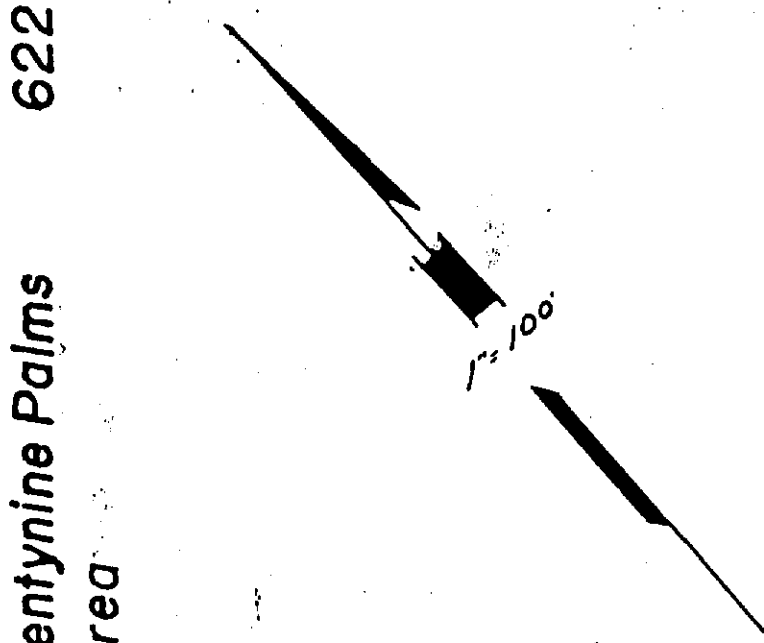


REVISED
1/23/67
3-16-67
2/10/94 CC
2/17/94 CC
6/22/94 RF

Assessor's Map MAY 9 1994
Book 622 Page 03
San Bernardino County

Oct. 1959



THIS MAP SHOULD BE USED FOR REFERENCE PURPOSES ONLY. NO LIABILITY IS ASSUMED FOR THE ACCURACY OF THE DATA SHOWN. PARCELS MAY NOT COMPLY WITH LOCAL SUBDIVISION OR BUILDING ORDINANCES.

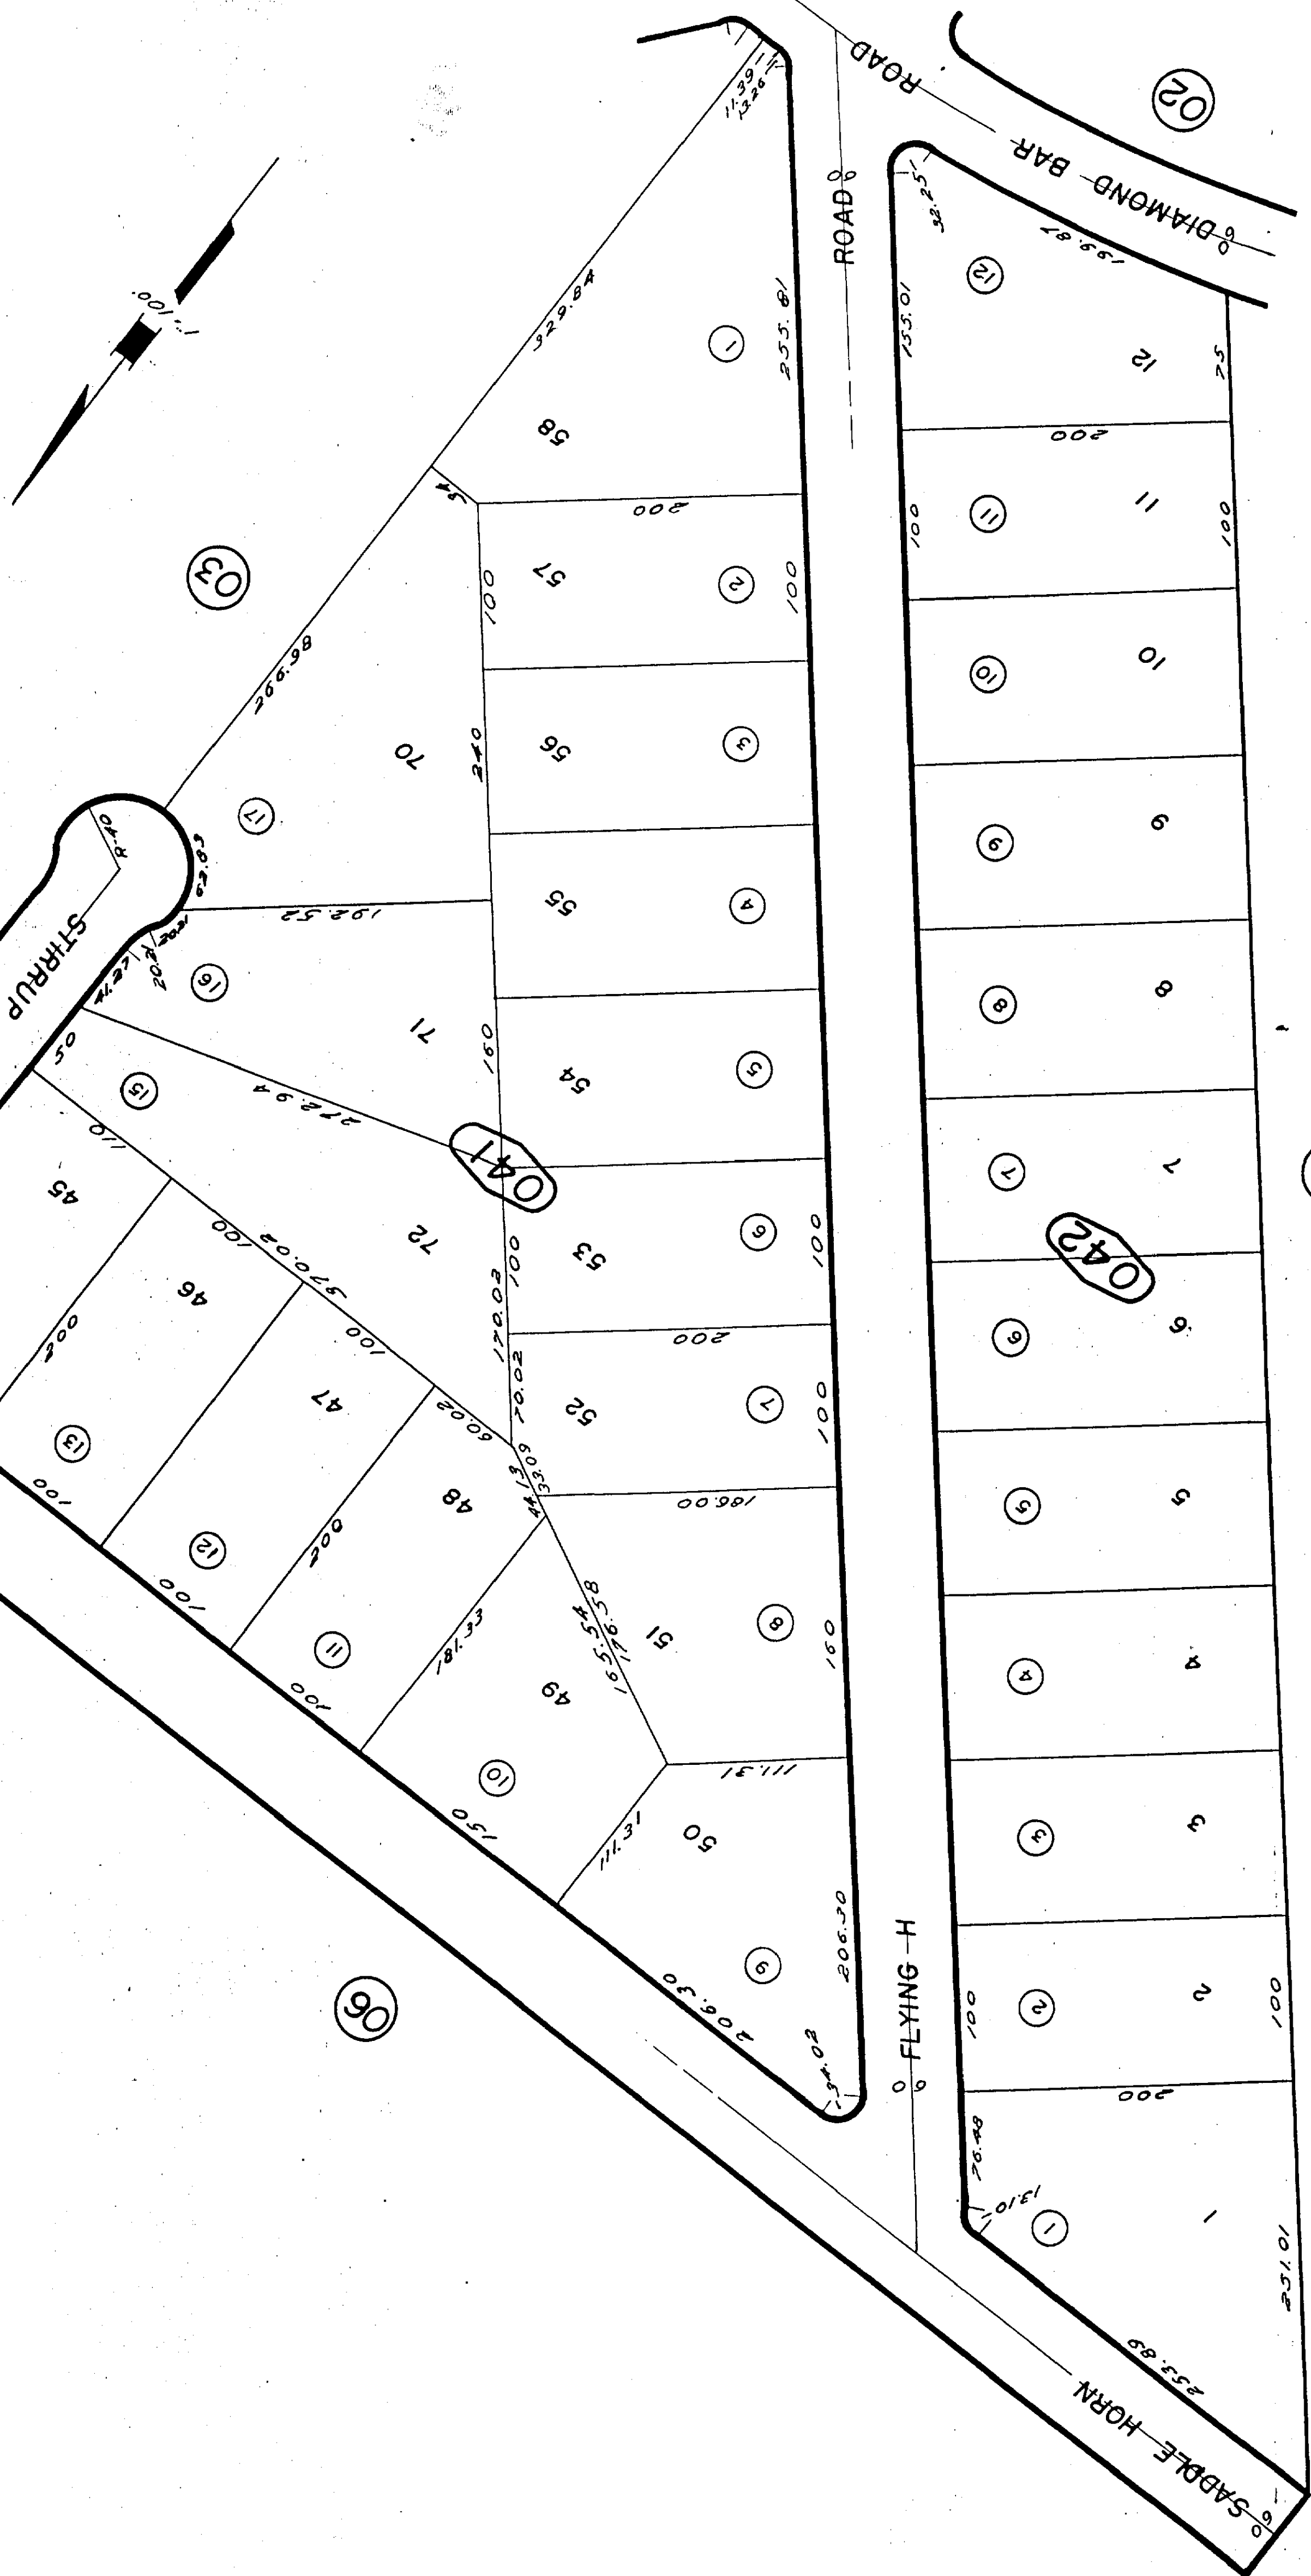


REVISED
1/23/67
3-16-67
6/22/94, RR

MAY 9 1994
Assessor's Map
Book 622 Page 04
San Bernardino County

Oct. 1959

THIS MAP SHOULD BE USED FOR REFERENCE PURPOSES ONLY. NO LIABILITY IS ASSUMED FOR THE ACCURACY OF THE DATA SHOWN. PARCELS MAY NOT COMPLY WITH LOCAL SUBDIVISION OR BUILDING ORDINANCES.

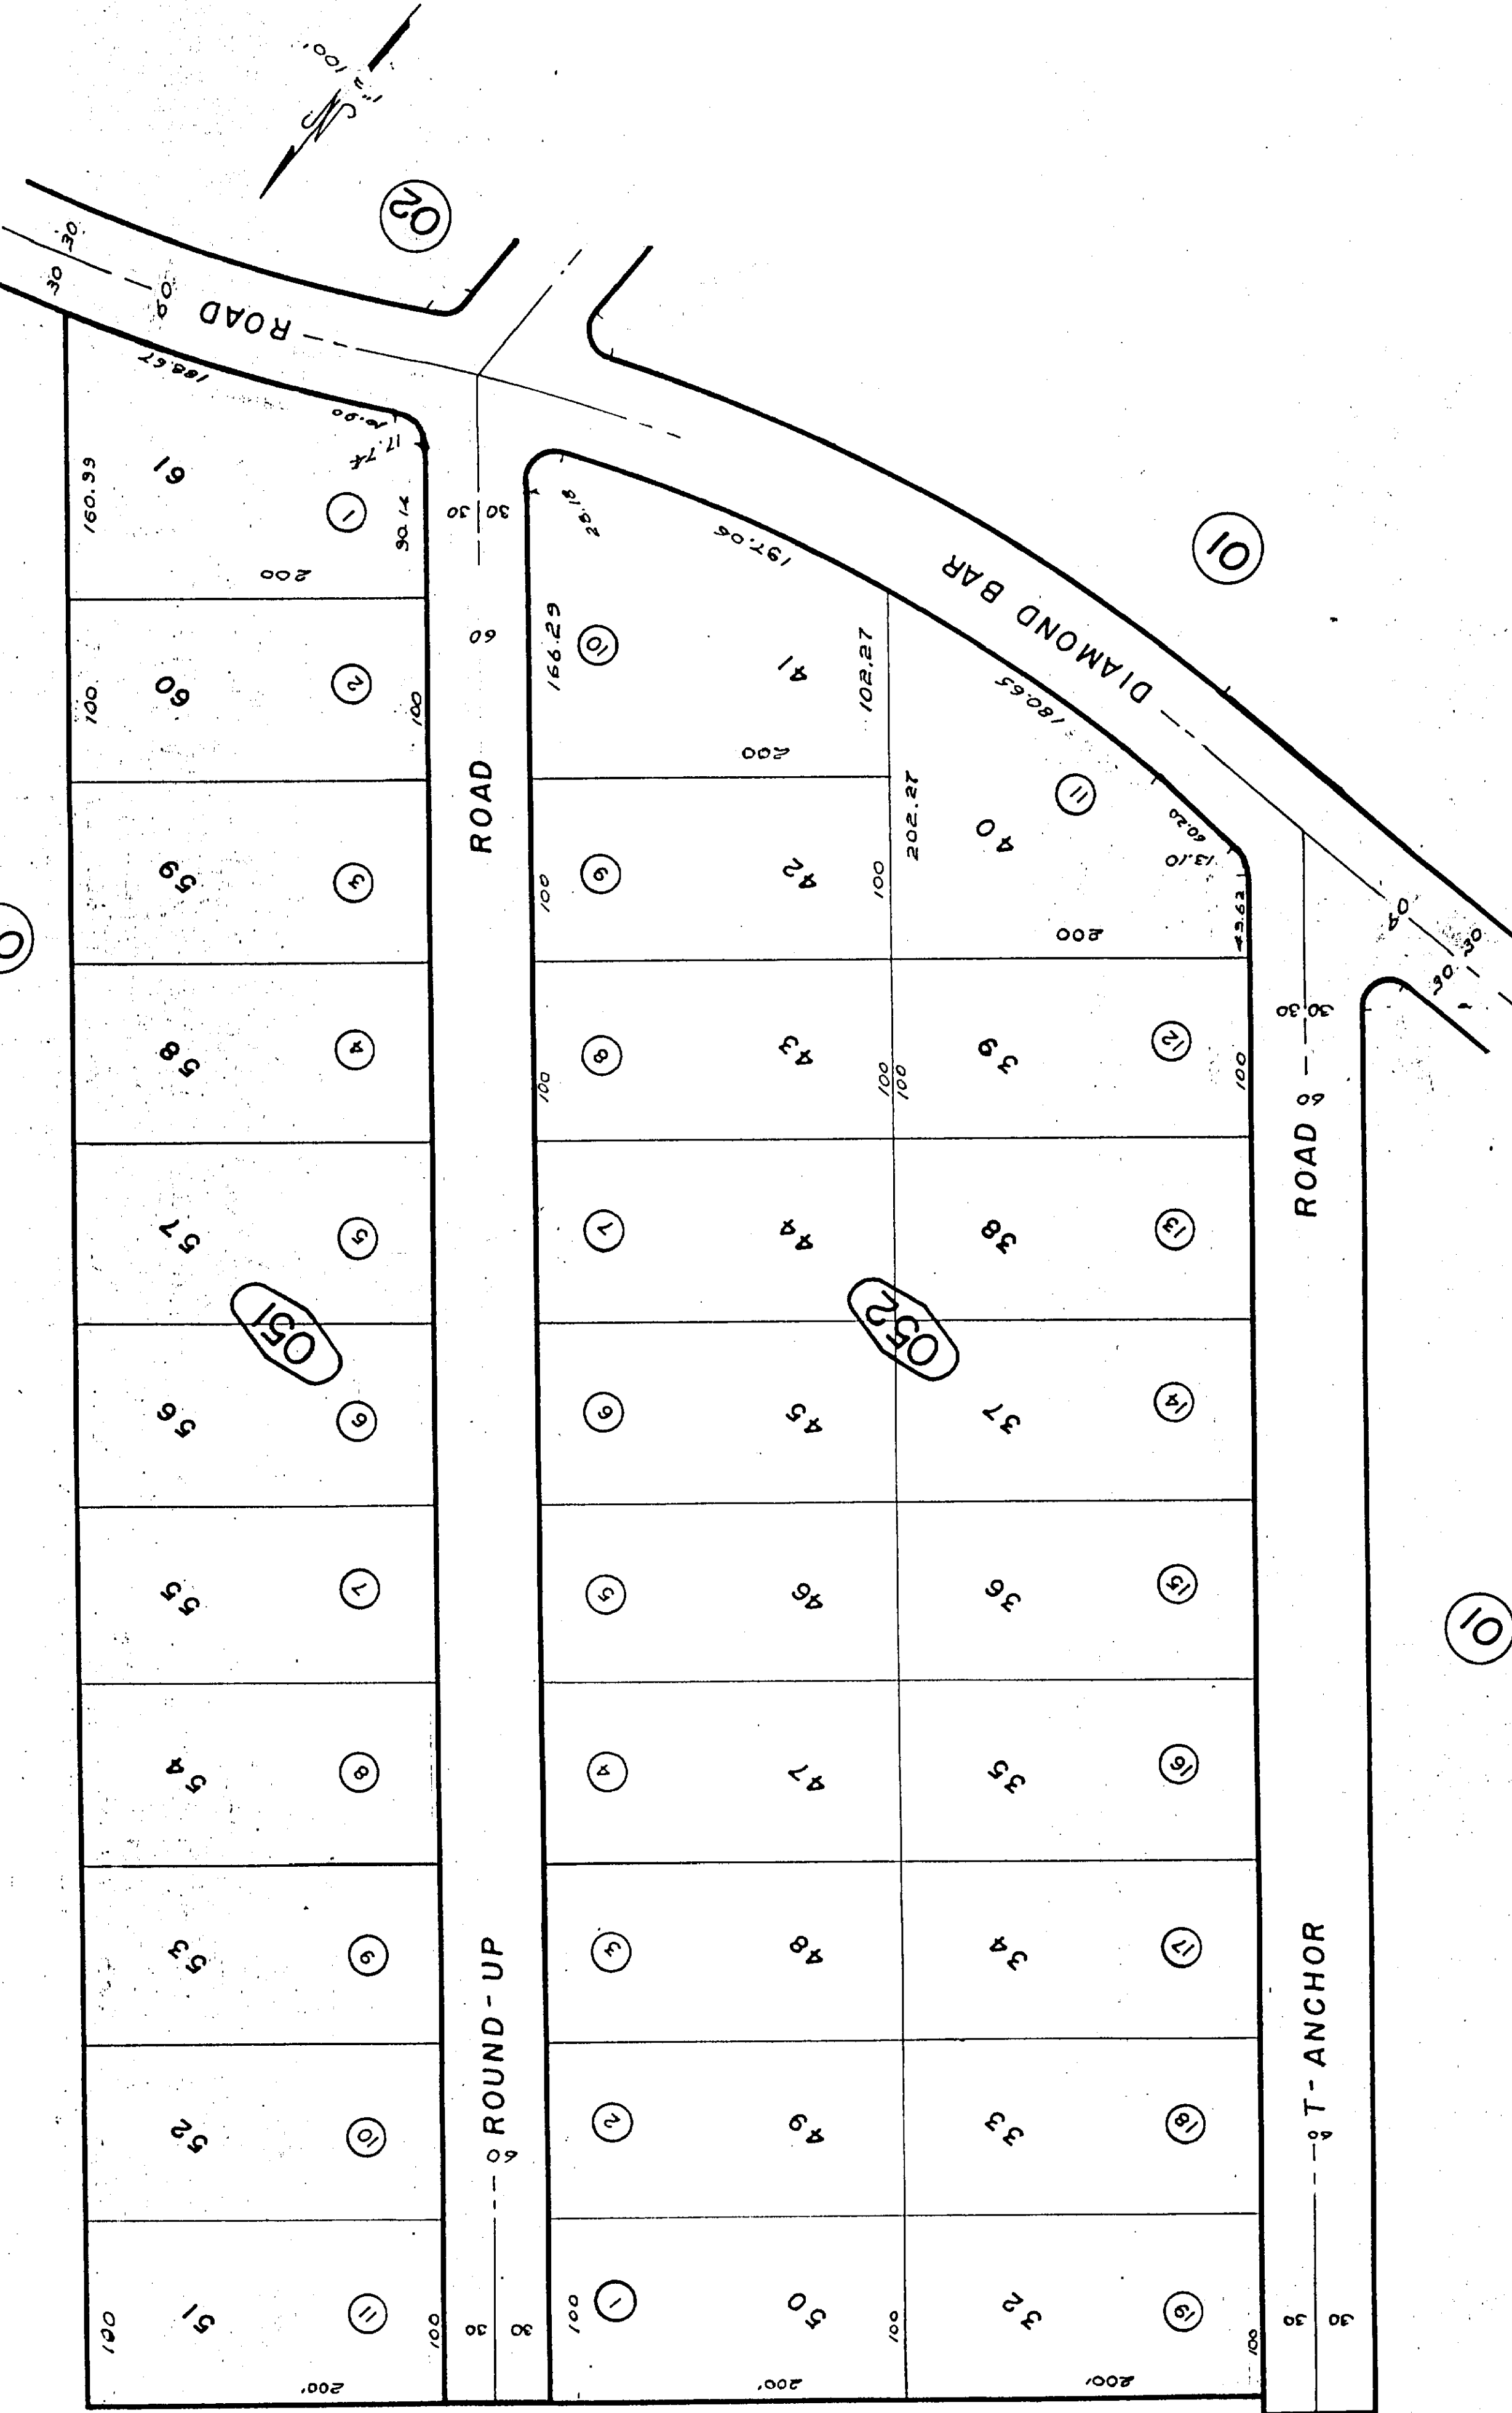


REVISED
1/23/67
3-16-67
6/22/94 R

Assessor's Map MAY 9 1994
Book 622, Page 05
San Bernardino County

OCT, 1959

THIS MAP SHOULD BE USED FOR REFERENCE PURPOSES ONLY. NO LIABILITY
IS ASSUMED FOR THE ACCURACY OF THE DATA SHOWN. PARCELS MAY NOT
COMPLY WITH LOCAL SUBDIVISION OR BUILDING ORDINANCES.

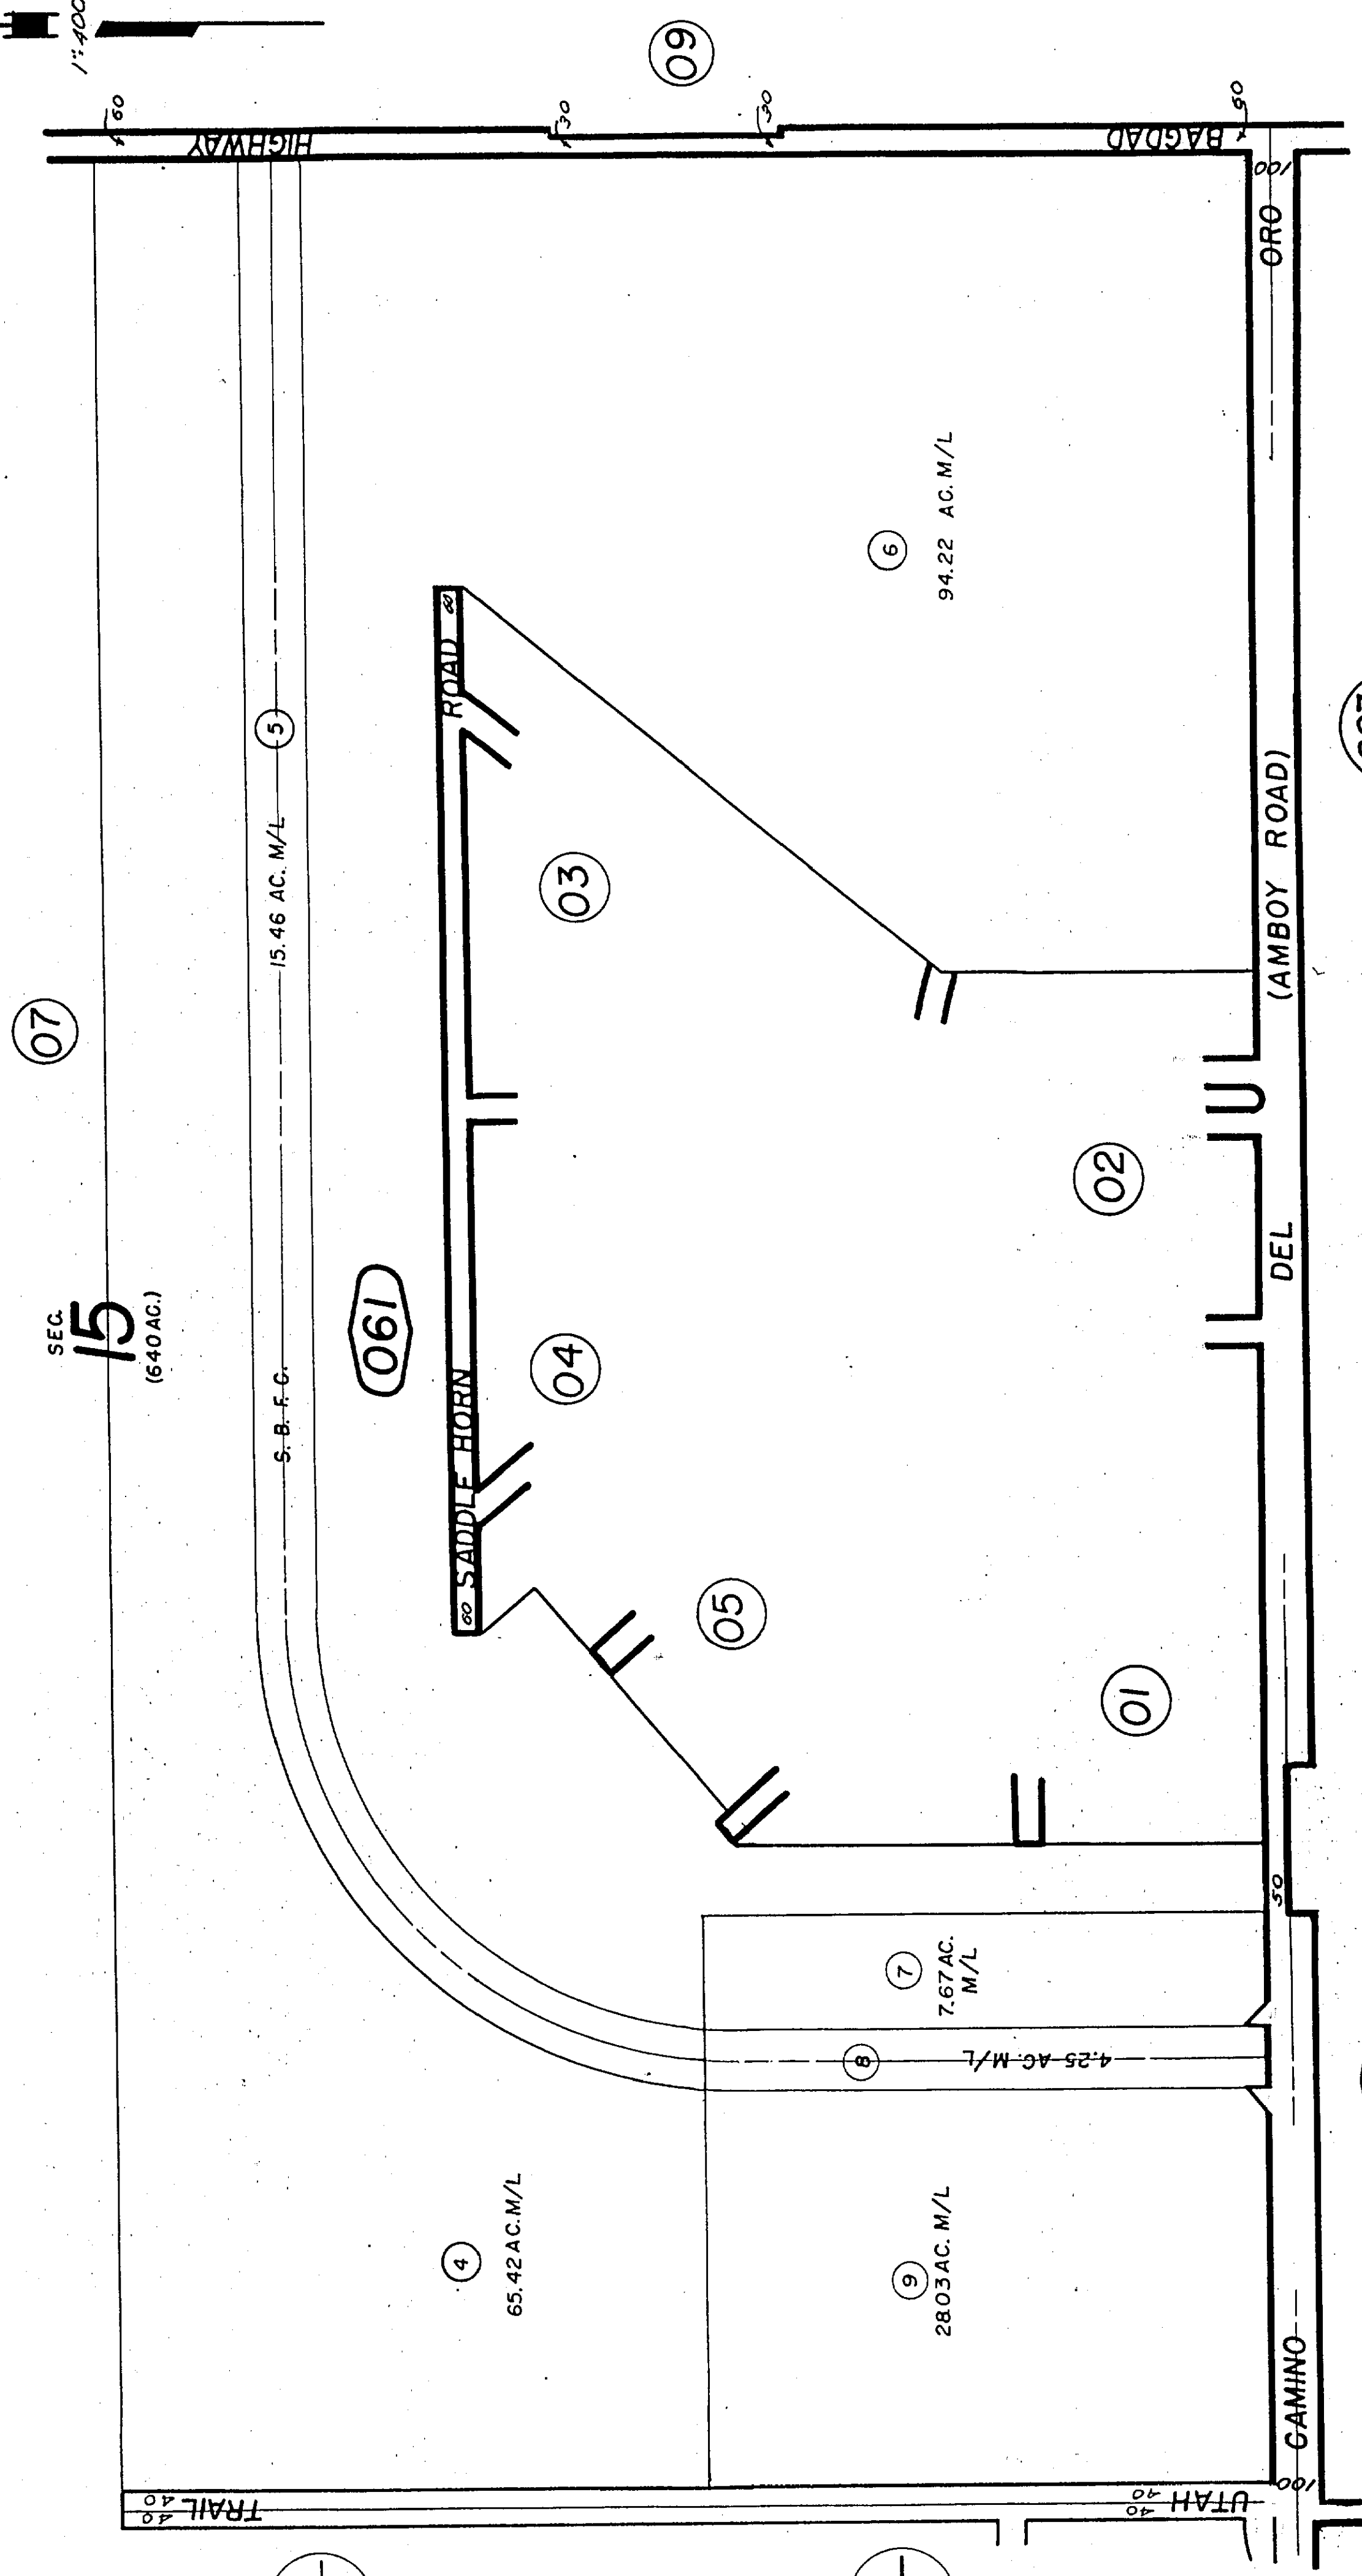

REVISED
4/12/93
6/22/94
11/11/94

Assessor's Map
Book 622 Page 06
San Bernardino County

MAY

9 1994

Nov. 1959



N. 1/2 Sec. 15, T. 1 N., R. 6 E., S. 8 B. & M.


COMPLY WITH LOCAL SUBDIVISION OR BUILDING ORDINANCES.

THIS MAP SHOULD BE USED FOR REFERENCE PURPOSES ONLY. NO LIABILITY IS ASSUMED FOR THE ACCURACY OF THE DATA SHOWN. PARCELS MAY NOT

City Of Twentynine Palms
Tax Rate Area
10061

622-07

x

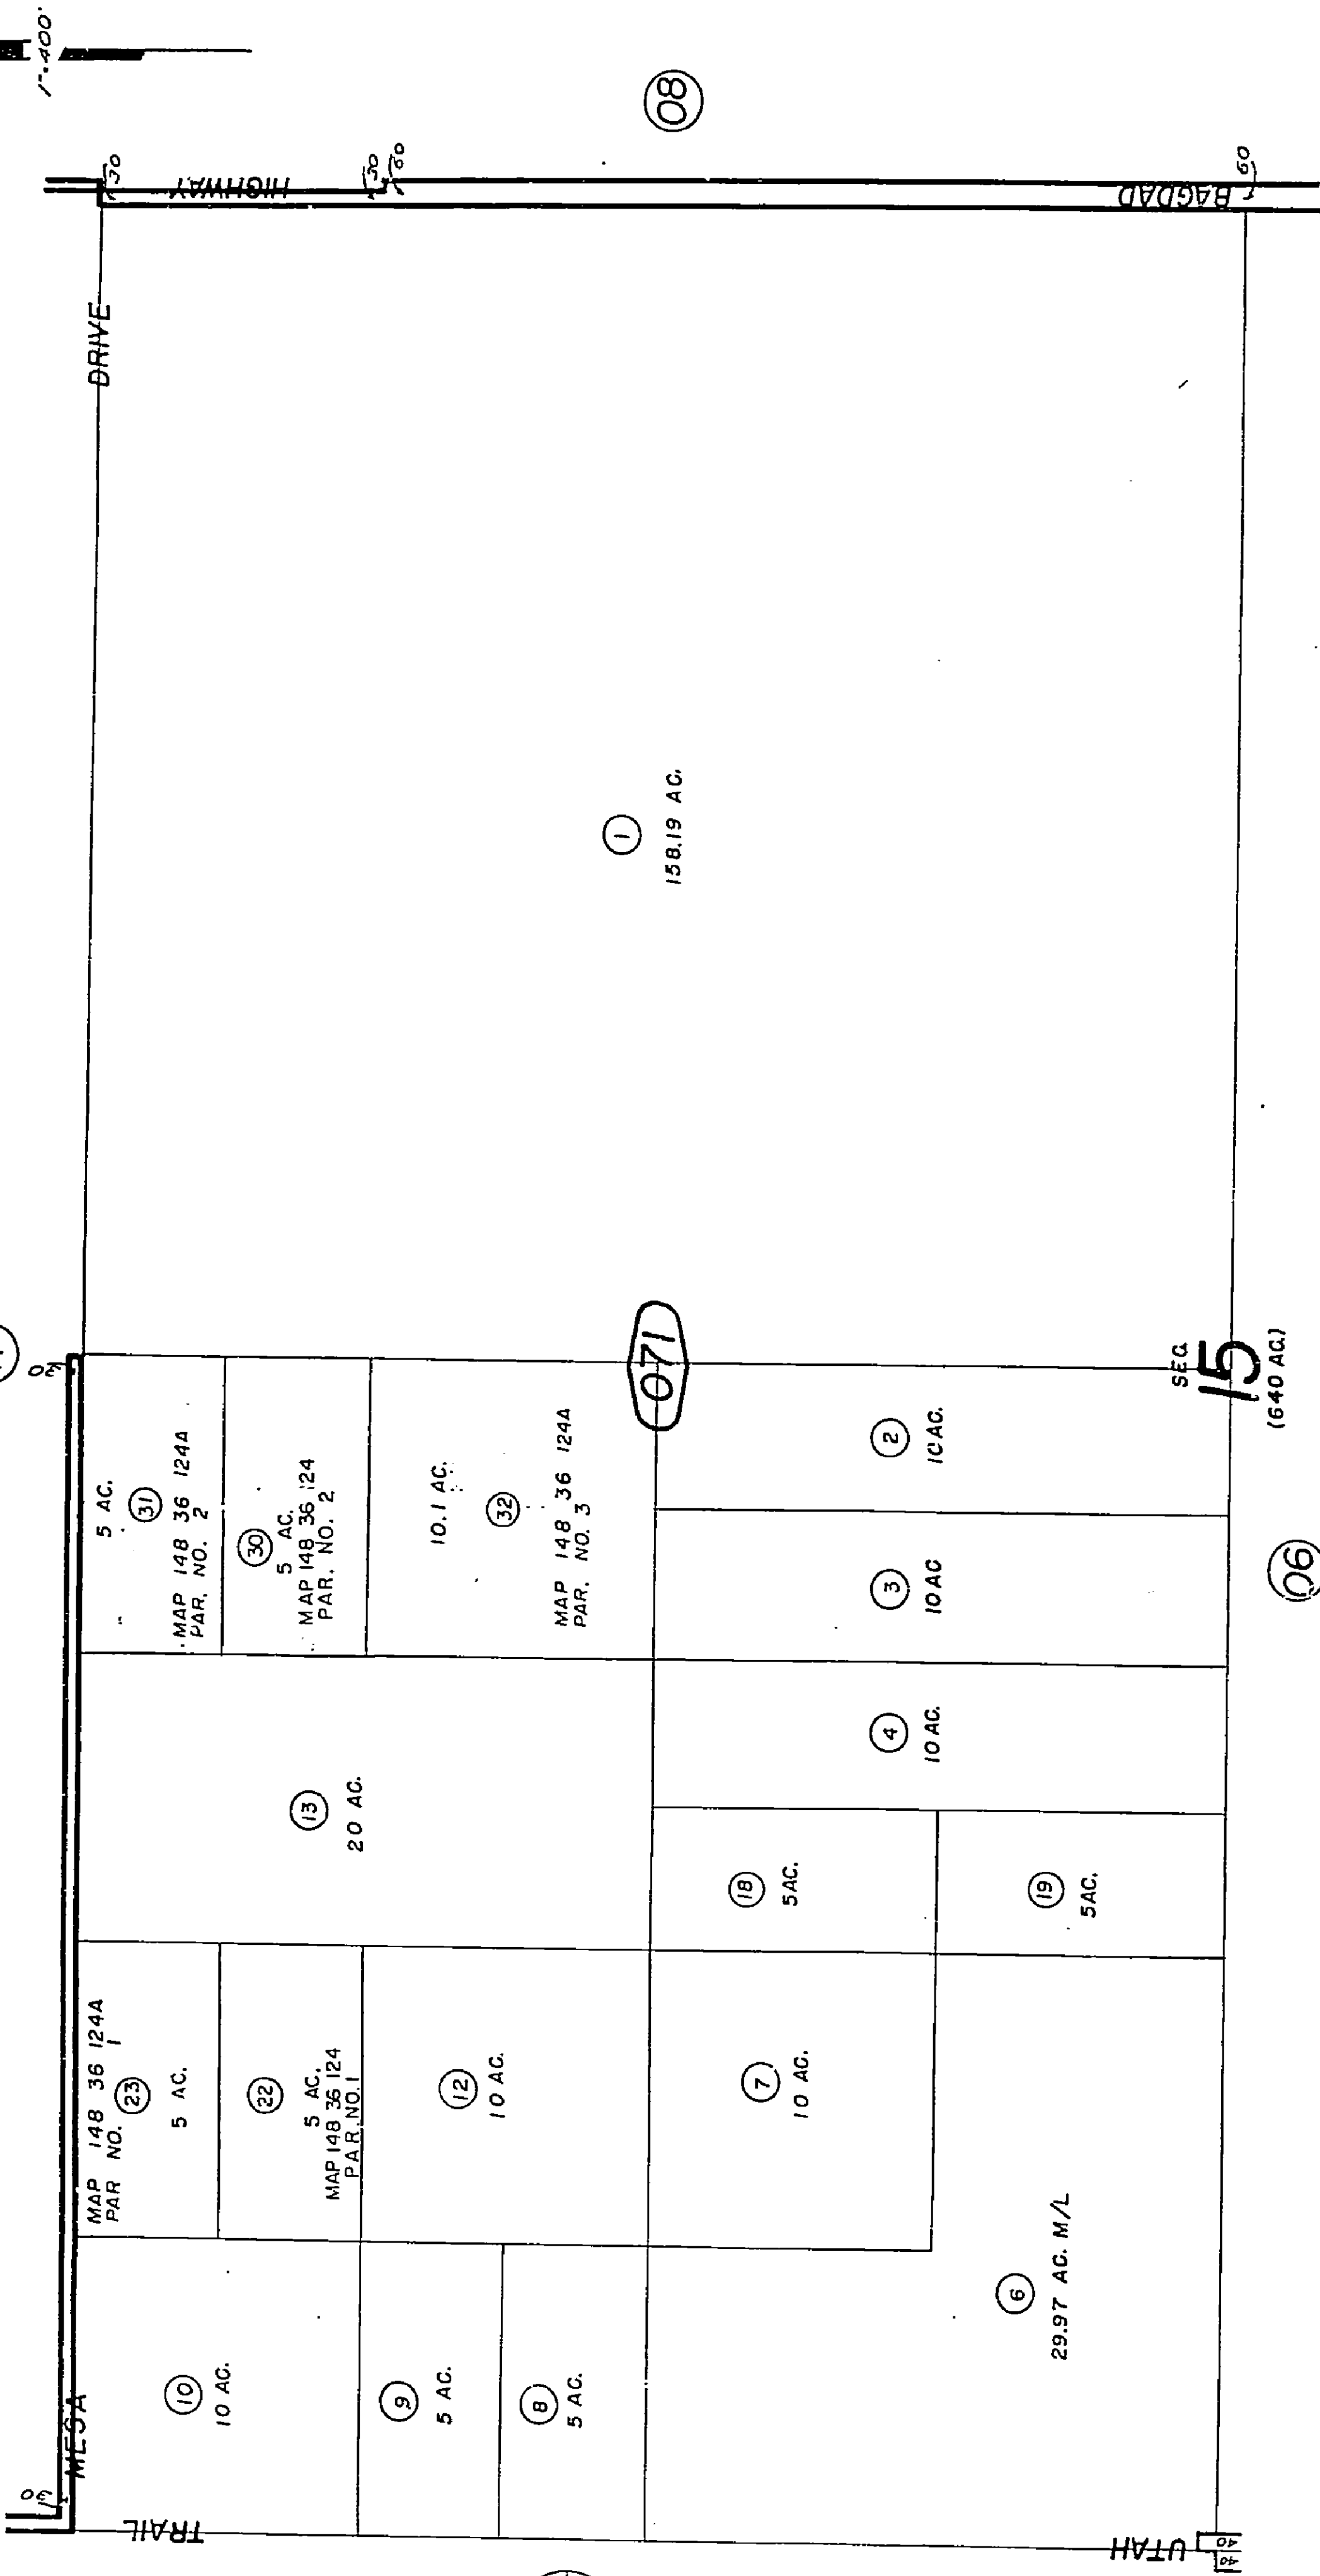

JUN 07 1995

Assessor's Map
Book 622 Page 07
Sun Bernardino County

REVISED
6/3/88 RM
6/22/94 RR
4/10/95 SS
6/3/71 C.A.

Nov. 1959




City of Twentynine Palms 622-U0
Tax Rate Area
10061

THIS MAP SHOULD BE USED FOR REFERENCE PURPOSES ONLY. NO LIABILITY
IS ASSUMED FOR THE ACCURACY OF THE DATA SHOWN. PARCELS MAY NOT
COMPLY WITH LOCAL SUBDIVISION OR BUILDING ORDINANCES.

N. 1/2 Sec 14, T. 9 N., R. 6 E., S. B. B. & M.

1:400'

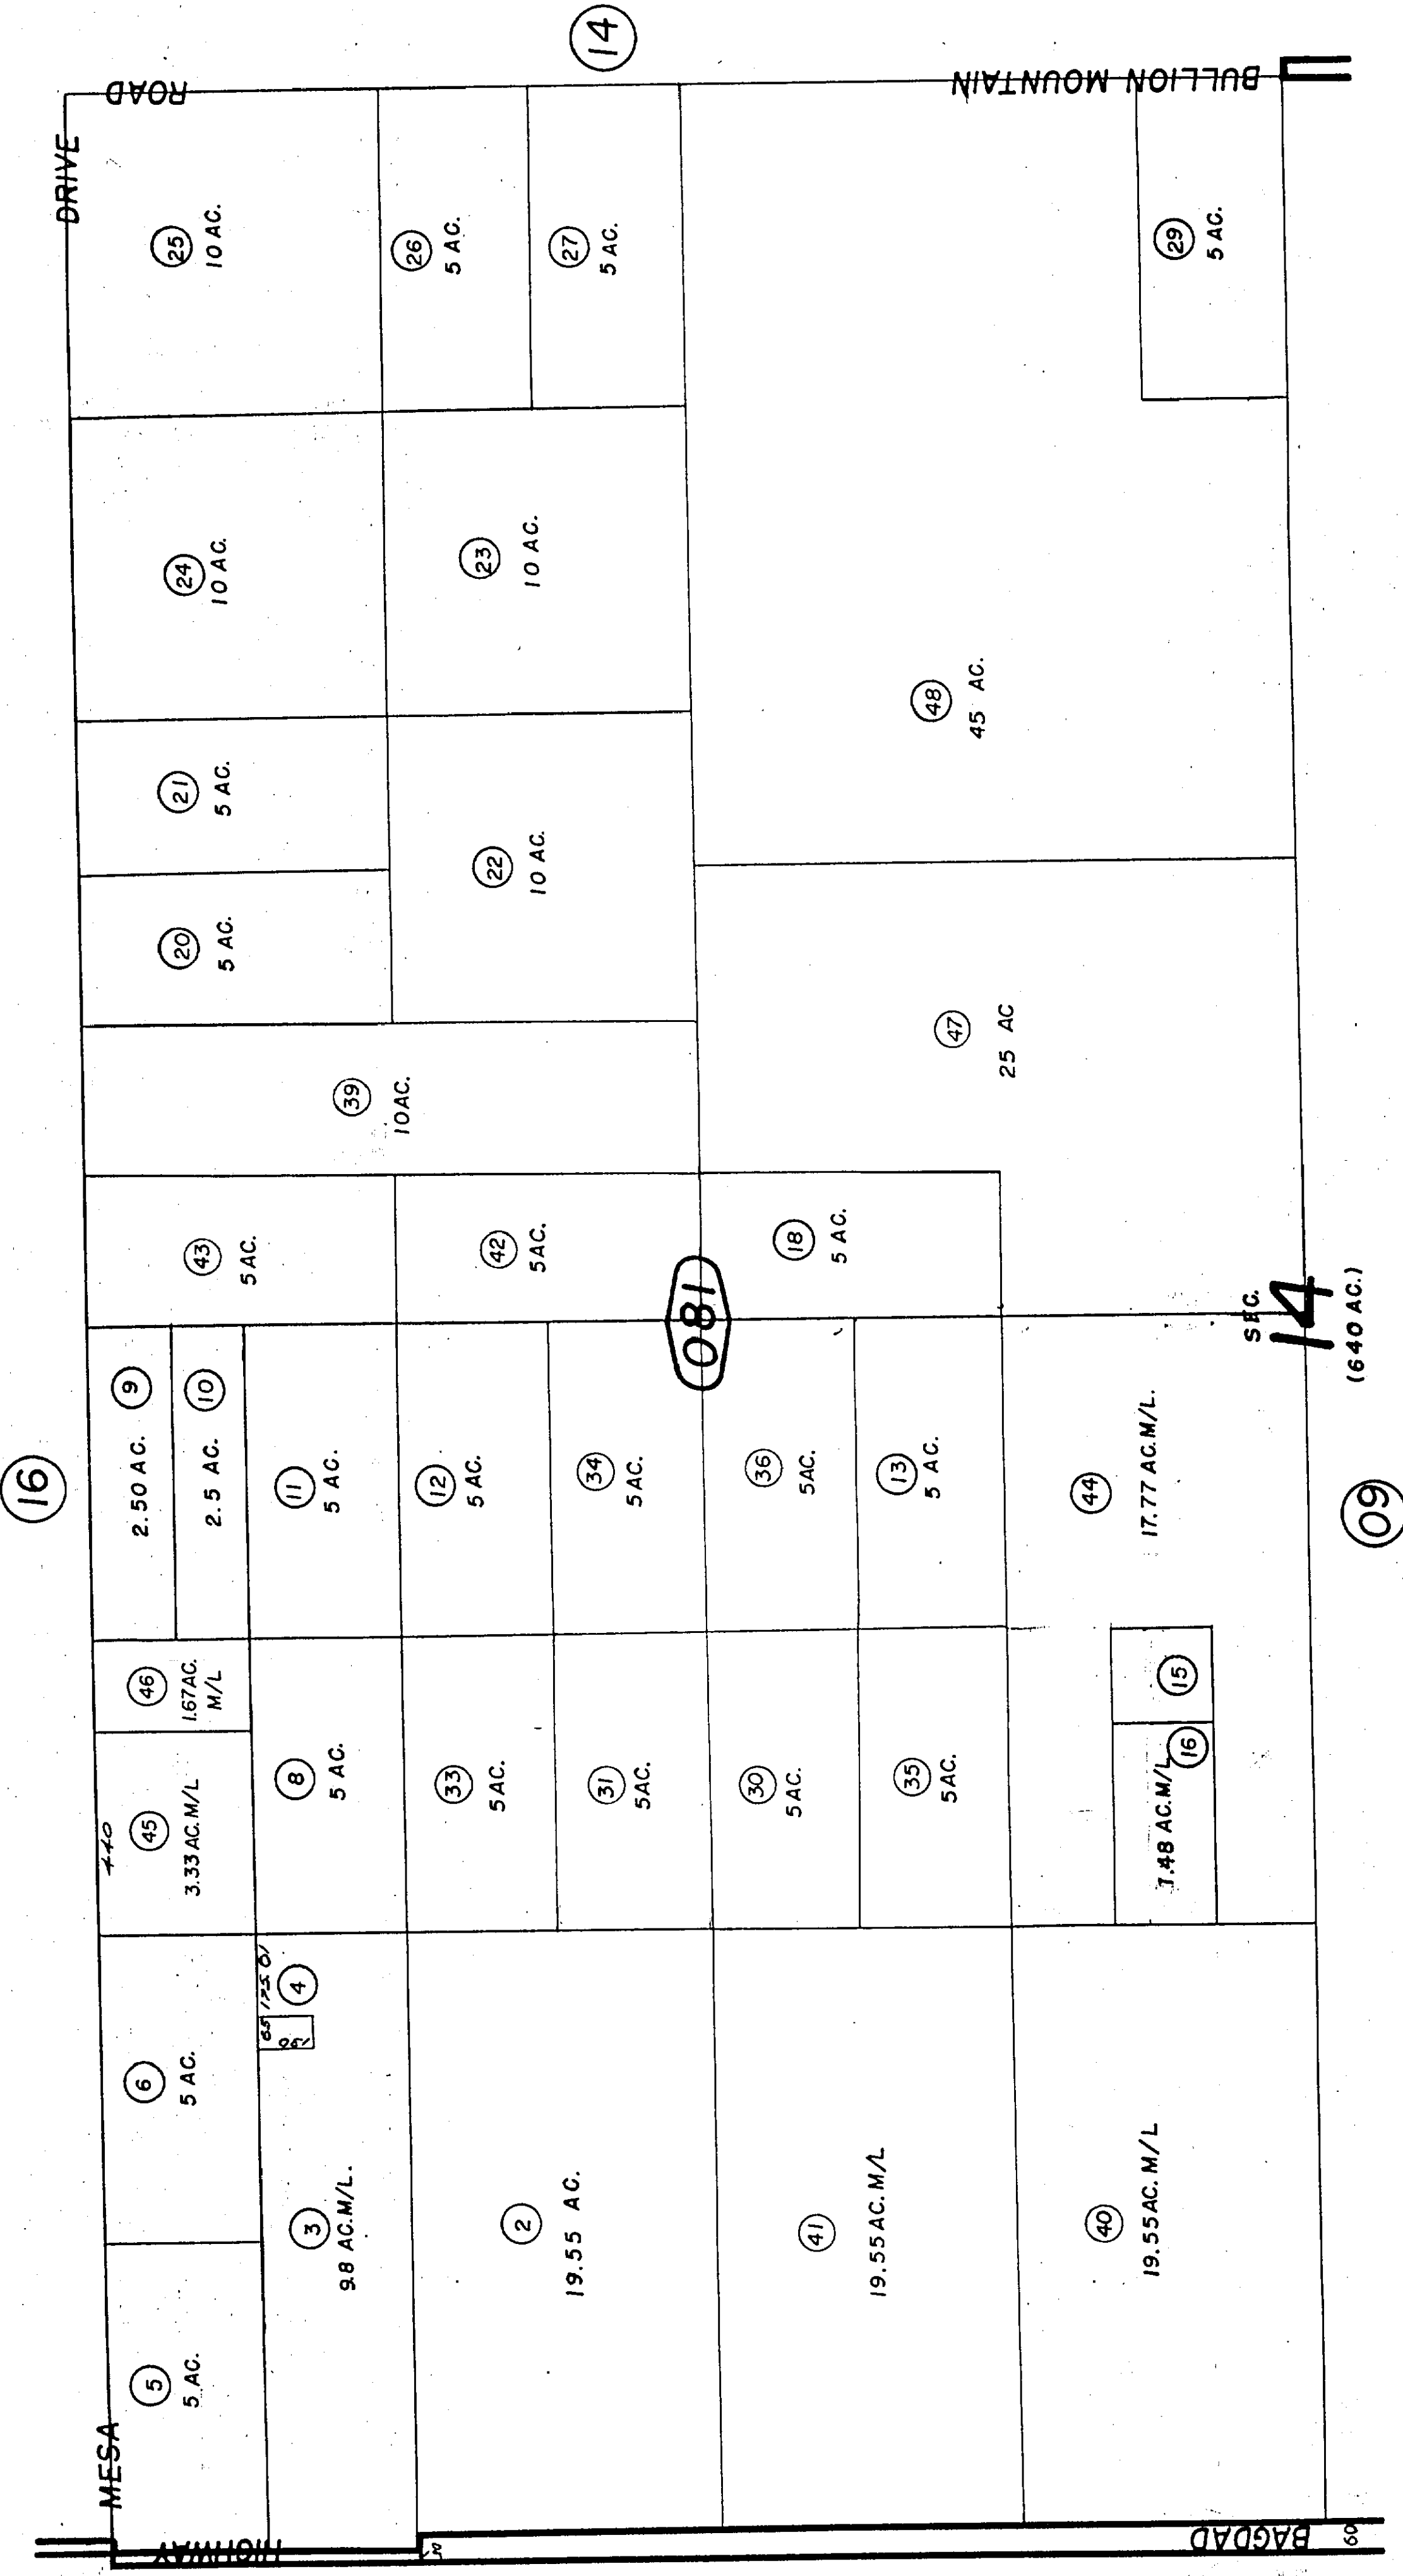

REVISE
4/12/93
6/22/94
8/11/77
6/3/88

MAY 9 1994
Assessor's Map
Book 622 Page 08
San Bernardino County

Nov. 1959


THIS MAP SHOULD BE USED FOR REFERENCE PURPOSES ONLY. NO LIABILITY



1"=400'

SEC. 14

(640 AC.)

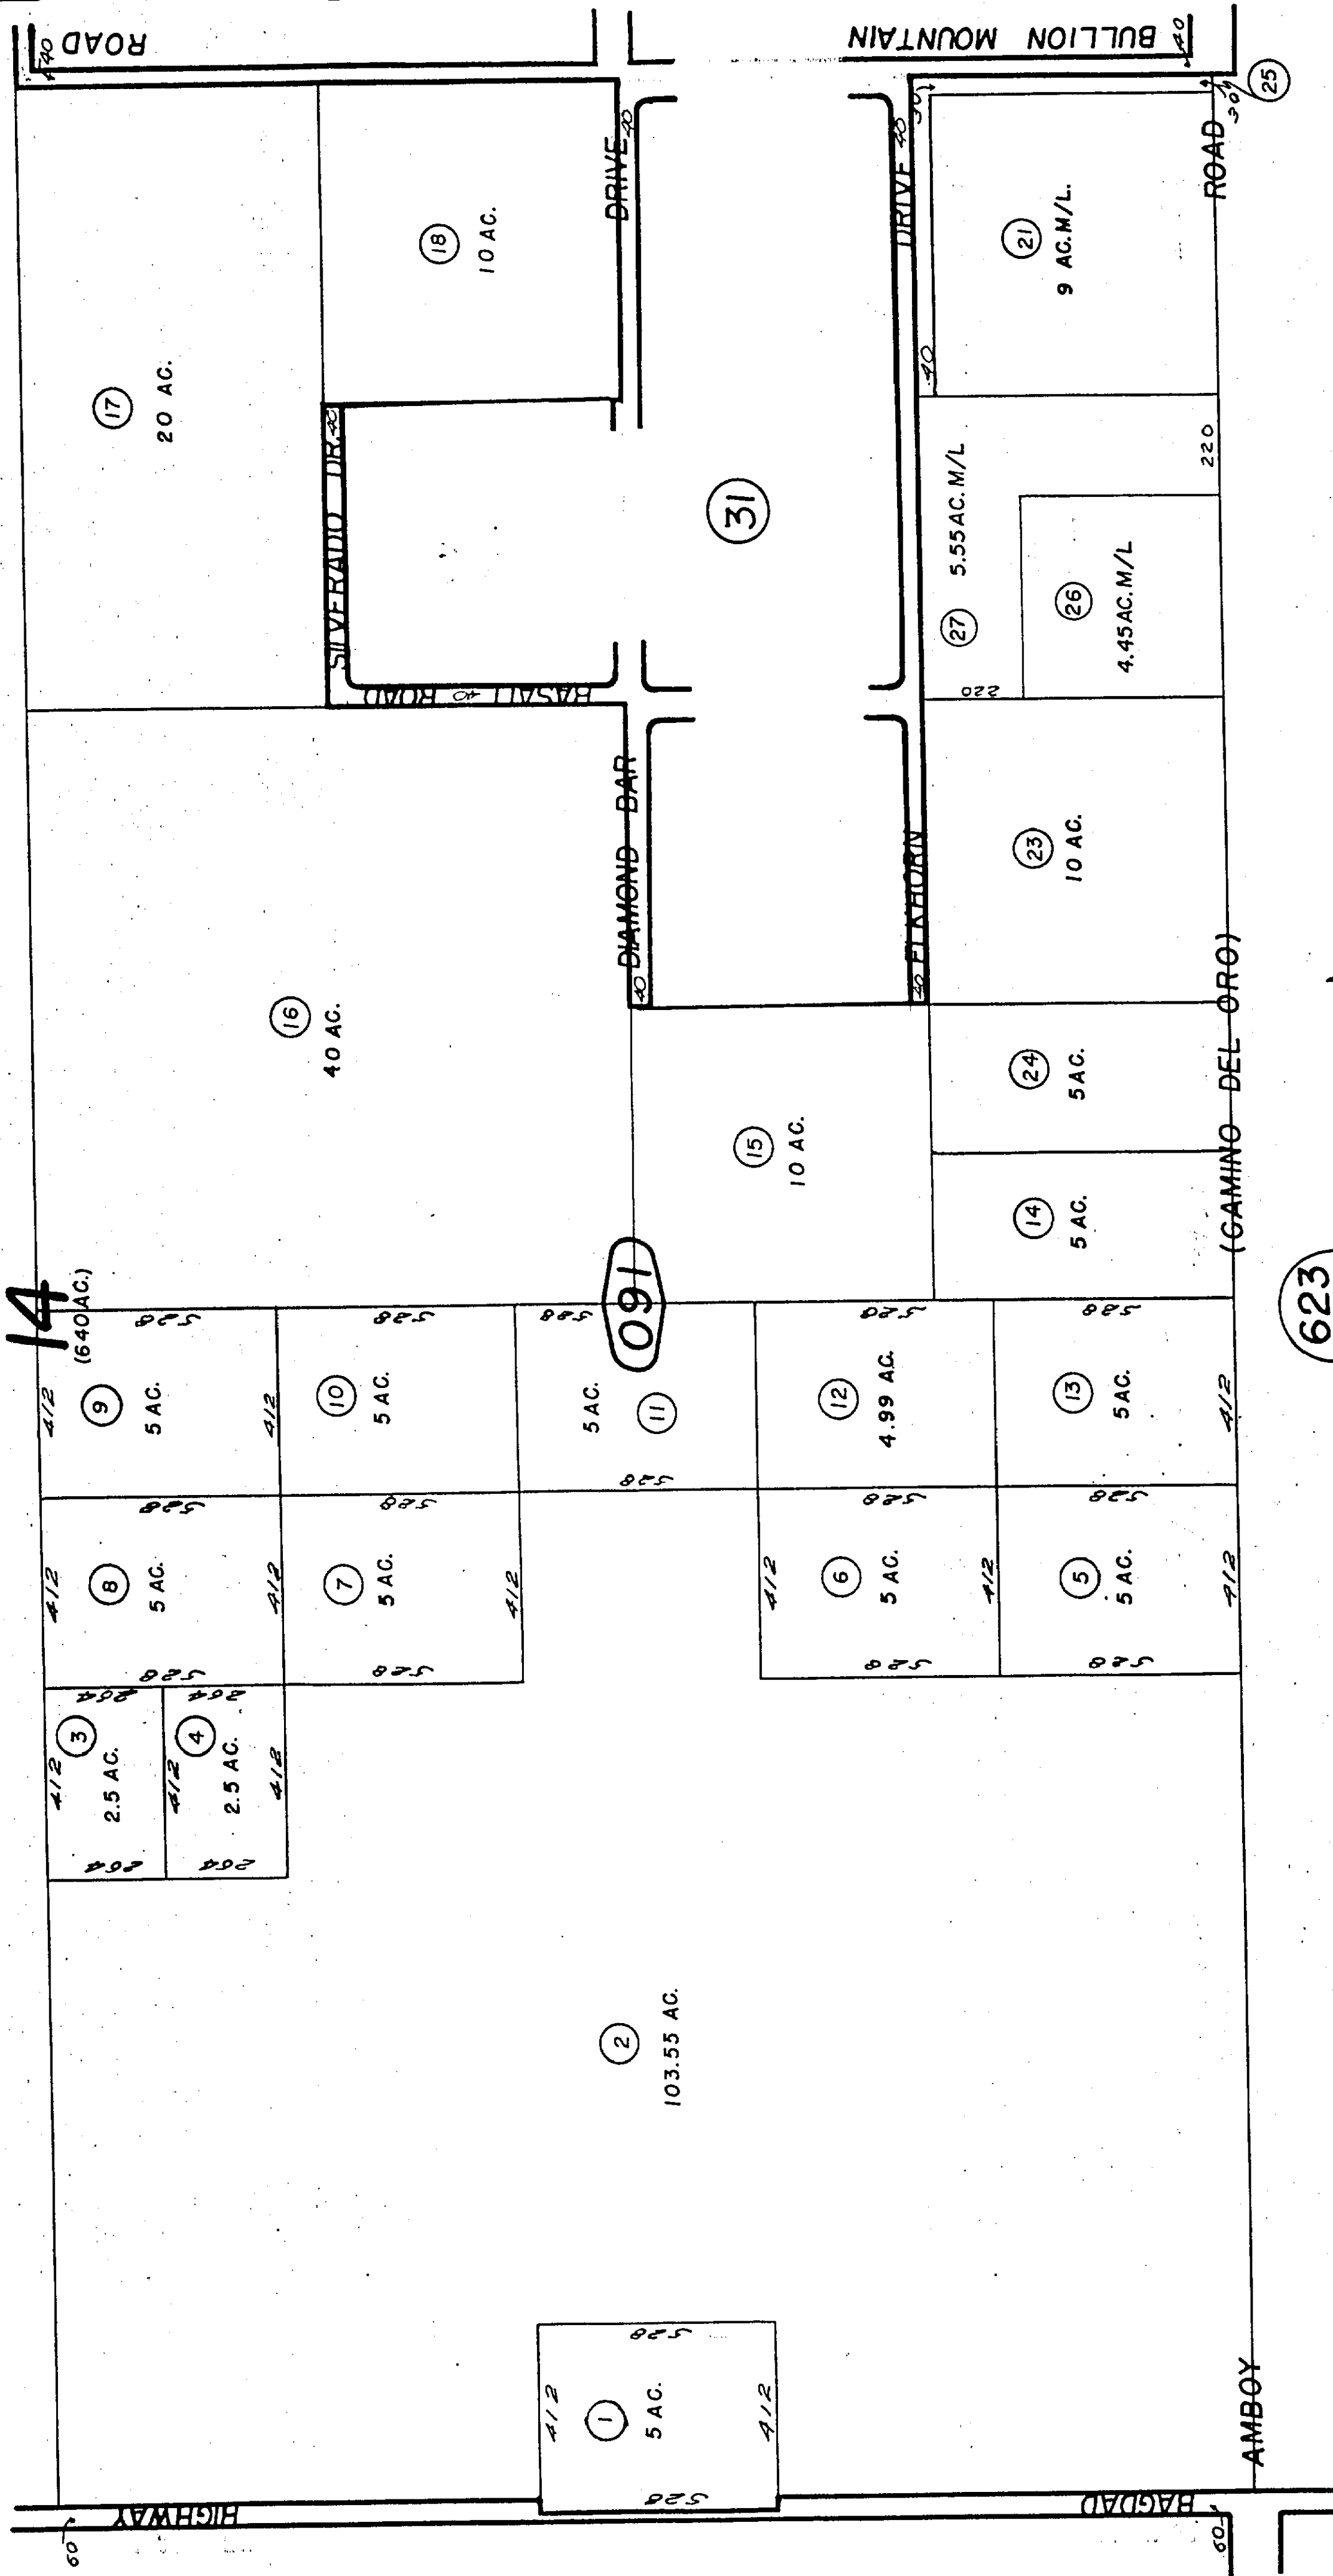

623/33

MAY 9 1994

Assessor's Map
Book 622 Page 09
San Bernardino County

REVISE
1/20/6
3-16-67
4/15/93
6/22/94


Nov. 1959

THIS MAP SHOULD BE USED FOR REFERENCE PURPOSES ONLY. NO LIABILITY IS ASSUMED FOR THE ACCURACY OF THE DATA SHOWN. PARTICLES THAT DO NOT COMPLY WITH THE GAGG SUBSYSTEM REQUIREMENTS FOR ANALYSIS/1 N



Oct. 1959

REVISED
1/26/67
3-16-67

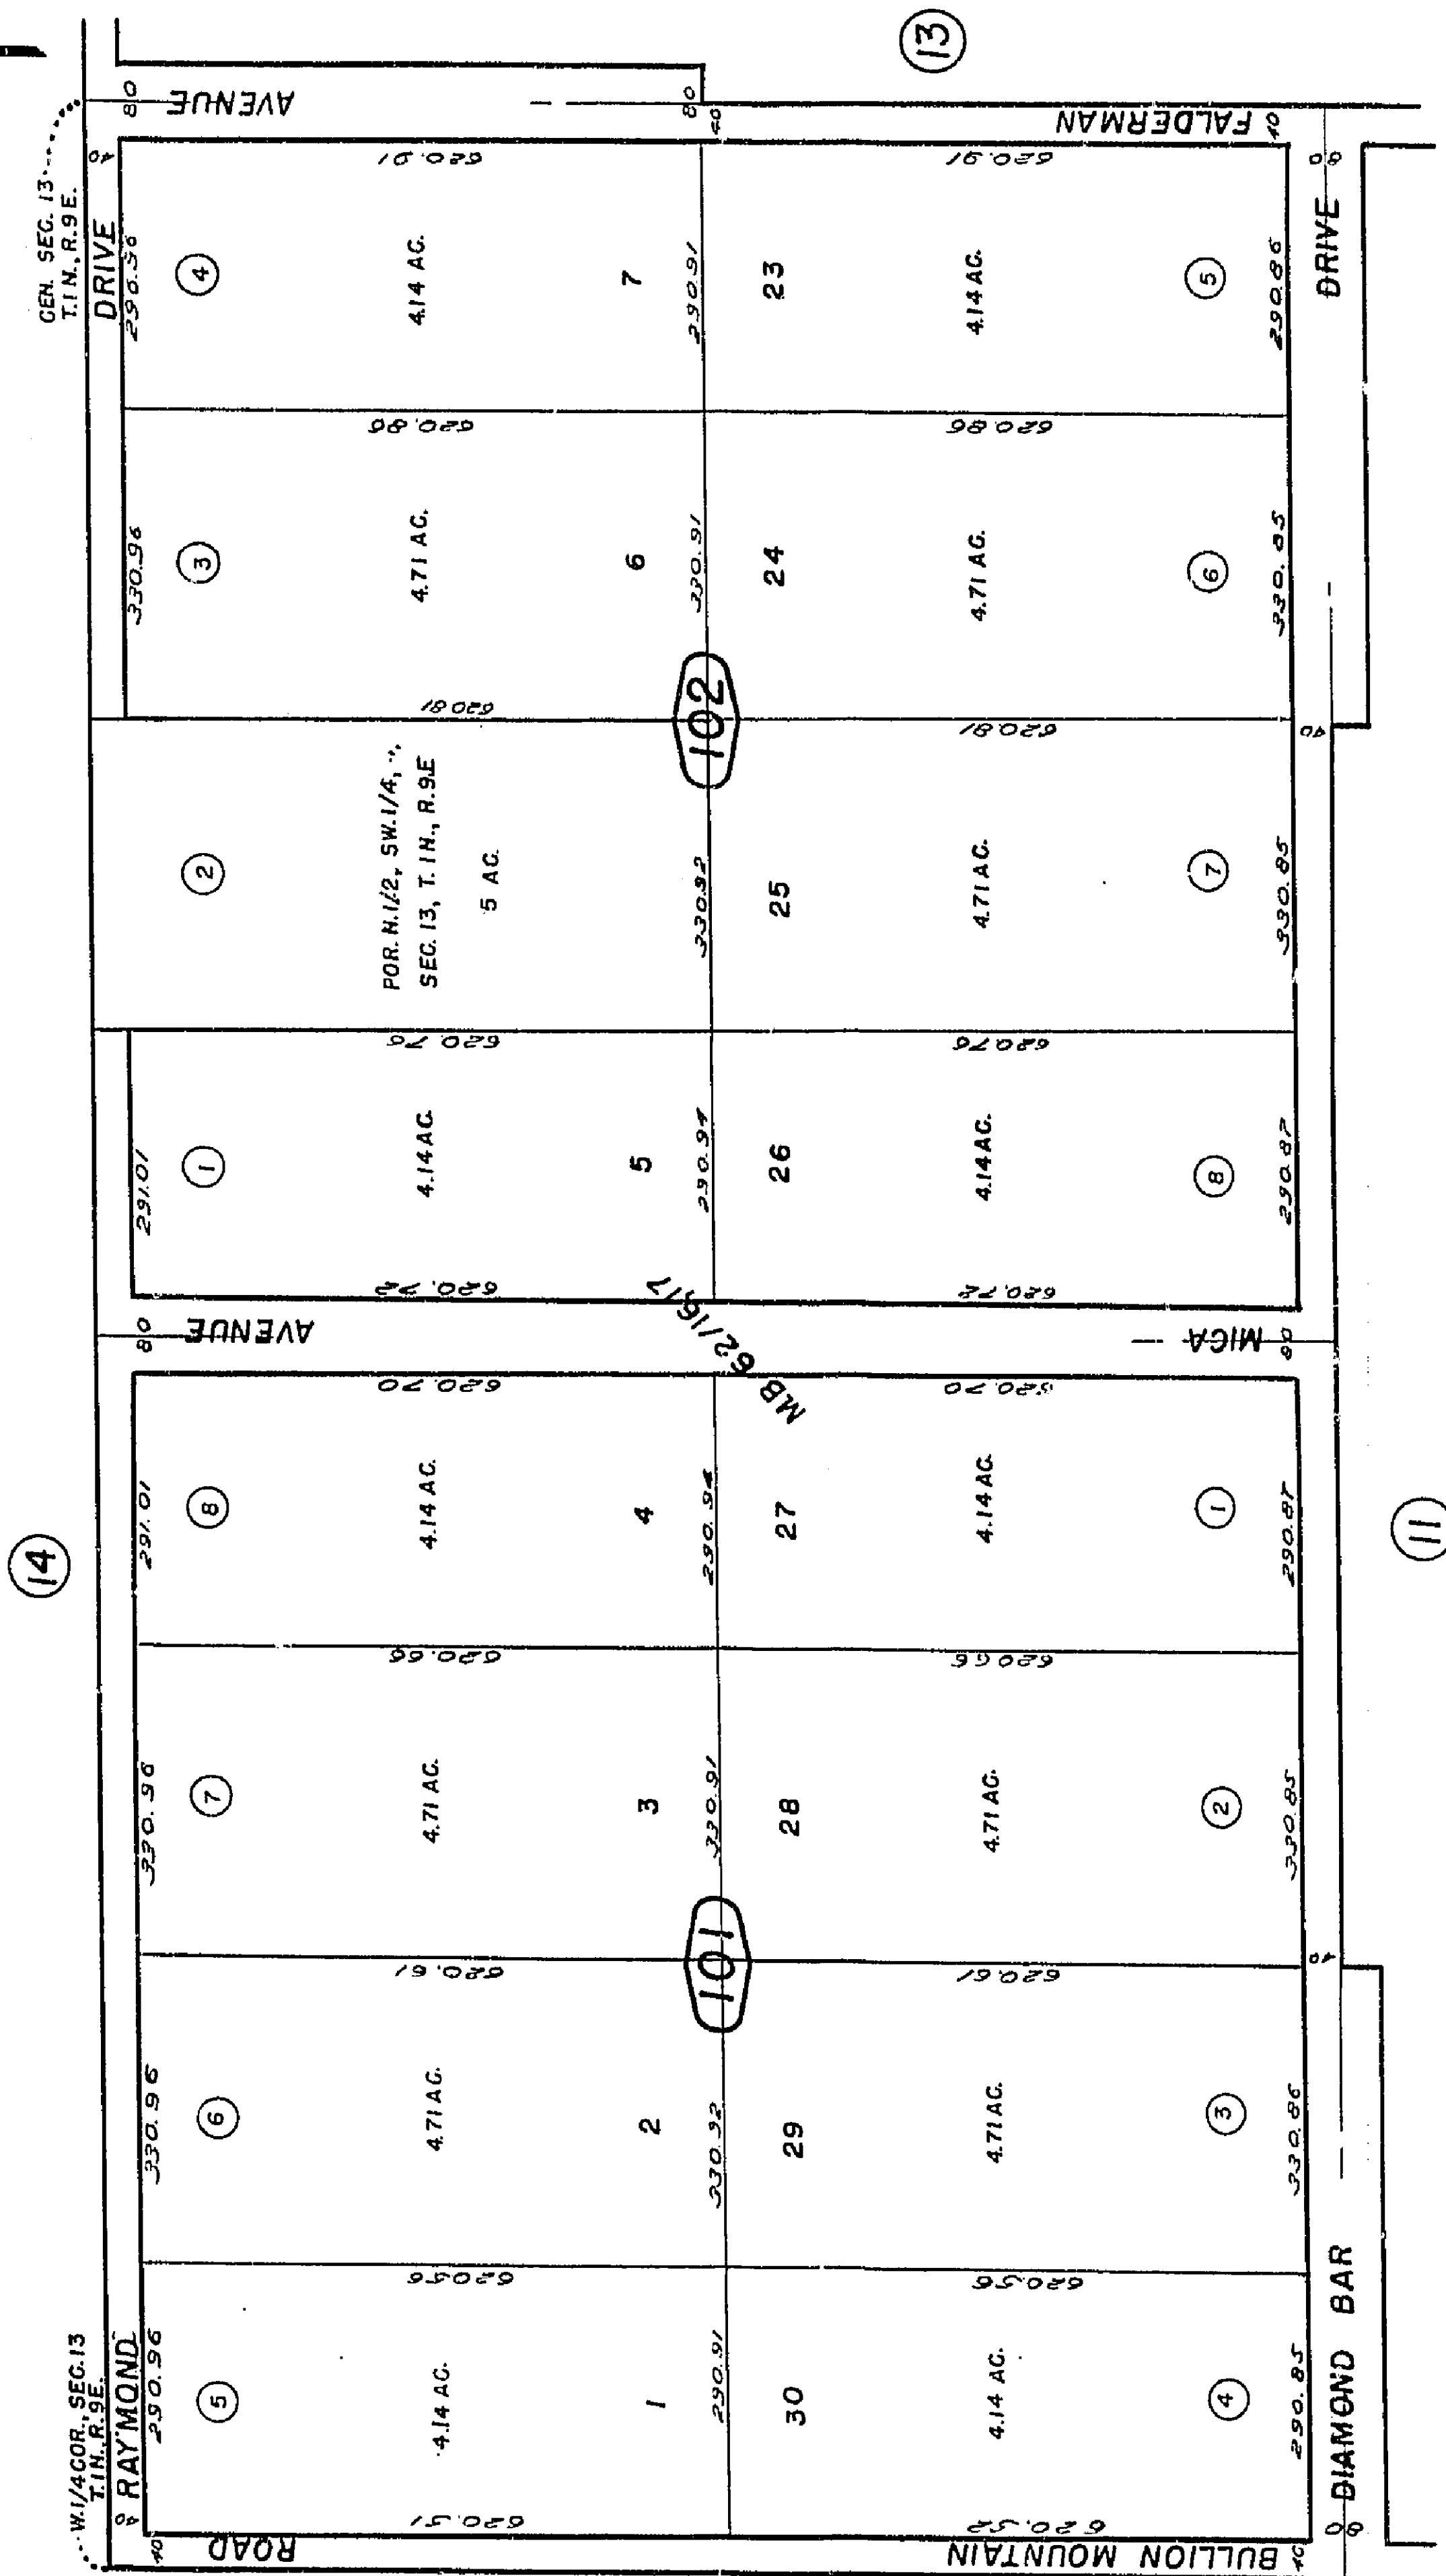




THIS MAP SHOULD BE USED FOR REFERENCE PURPOSES ONLY. NO LIABILITY IS ASSUMED FOR THE ACCURACY OF THE DATA OR PREPARATION OF THE MAP. THE MAP IS NOT TO BE USED FOR ANY PURPOSE OTHER THAN REFERENCE.

Morongo Unified
Tax Rate Area
94054

622-11

1"=200'

(10)

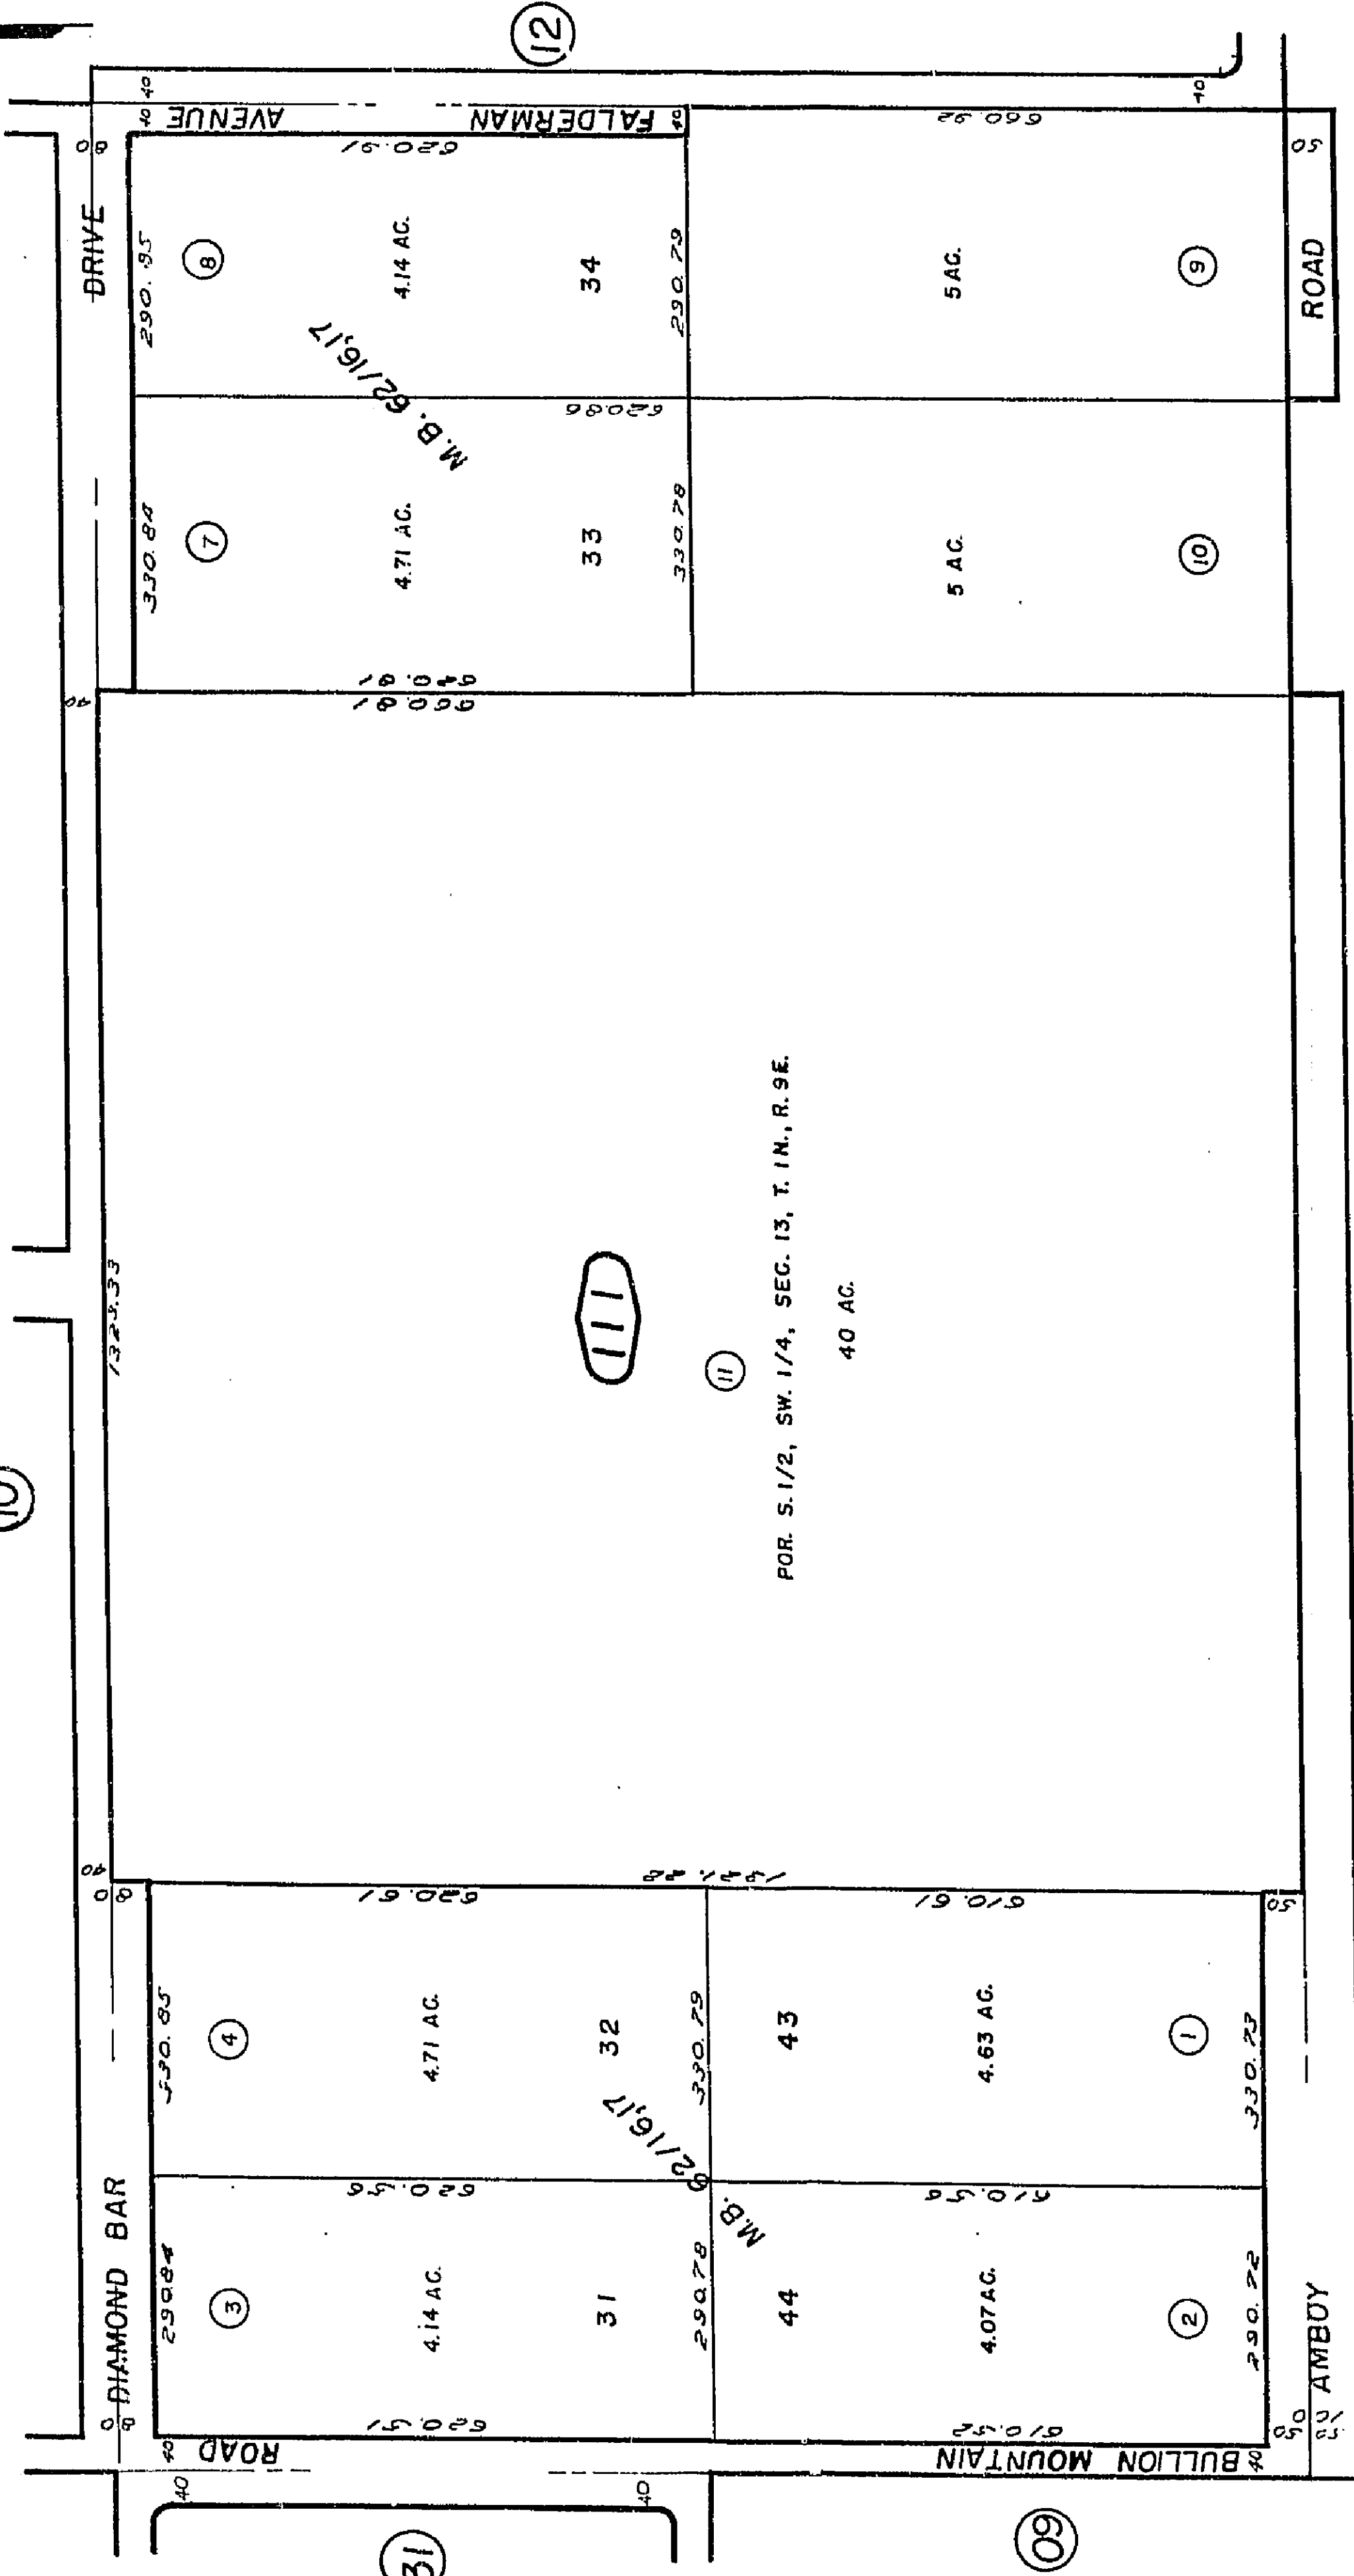

SW. COR., SEC. 13
T. 1N., R. 9E.

624
31

REVISED
1/20/67
3-16-67
1/25/90 RM

Assessor's Map
Book 622 Page 11
San Bernardino County

Oct. 1959

THIS MAP SHOULD BE USED FOR REFERENCE PURPOSES ONLY. NO LIABILITY
IS ASSUMED FOR ANY ERRORS OR OMISSIONS. THE INFORMATION CONTAINED
HEREIN IS FOR INFORMATIONAL PURPOSES ONLY. THE INFORMATION CONTAINED
HEREIN IS NOT TO BE USED FOR ANY OTHER PURPOSE.



13

DIAMOND BAR

FALDERMAN AVENUE

FALDERMAN AVENUE

AMBOY

S. 1/4 COR., SEC. 13
T. 1N., R. 9E.

11

8

15.28 AC

121

2

19.245 AC.

AVENUE

FELDSPAR

1

4.14 AC.

3

4.71 AC.

10

2.07 AC.

9

2.07 AC.

38

T. 1N., R. 9E.

122

36

4.71 AC.

41

4.63 AC.

7

42

4.07 AC

8

40

4.63 AC.

6

39

4.07 AC.

5

626
01

T. 1N., R. 10E.

MOJAVE

ROAD

624
31

Assessor's Map
Book 622 Page 12
San Bernardino County

REVISED
7 24 80 GH


3/22/72 BLB
8 12 75 GH
12/3/76 RR

Oct. 1959

622-13

THIS MAP SHOULD BE USED FOR REFERENCE PURPOSES ONLY. NO LIABILITY IS ASSUMED FOR THE ACCURACY OF THE DATA SHOWN. SAVING AND COMPLETION OF A SUBMITTAL OR BUILDING ORDINANCES


For N12 SE 14 Sec 13 IN R 9 E S 8 B 8 M

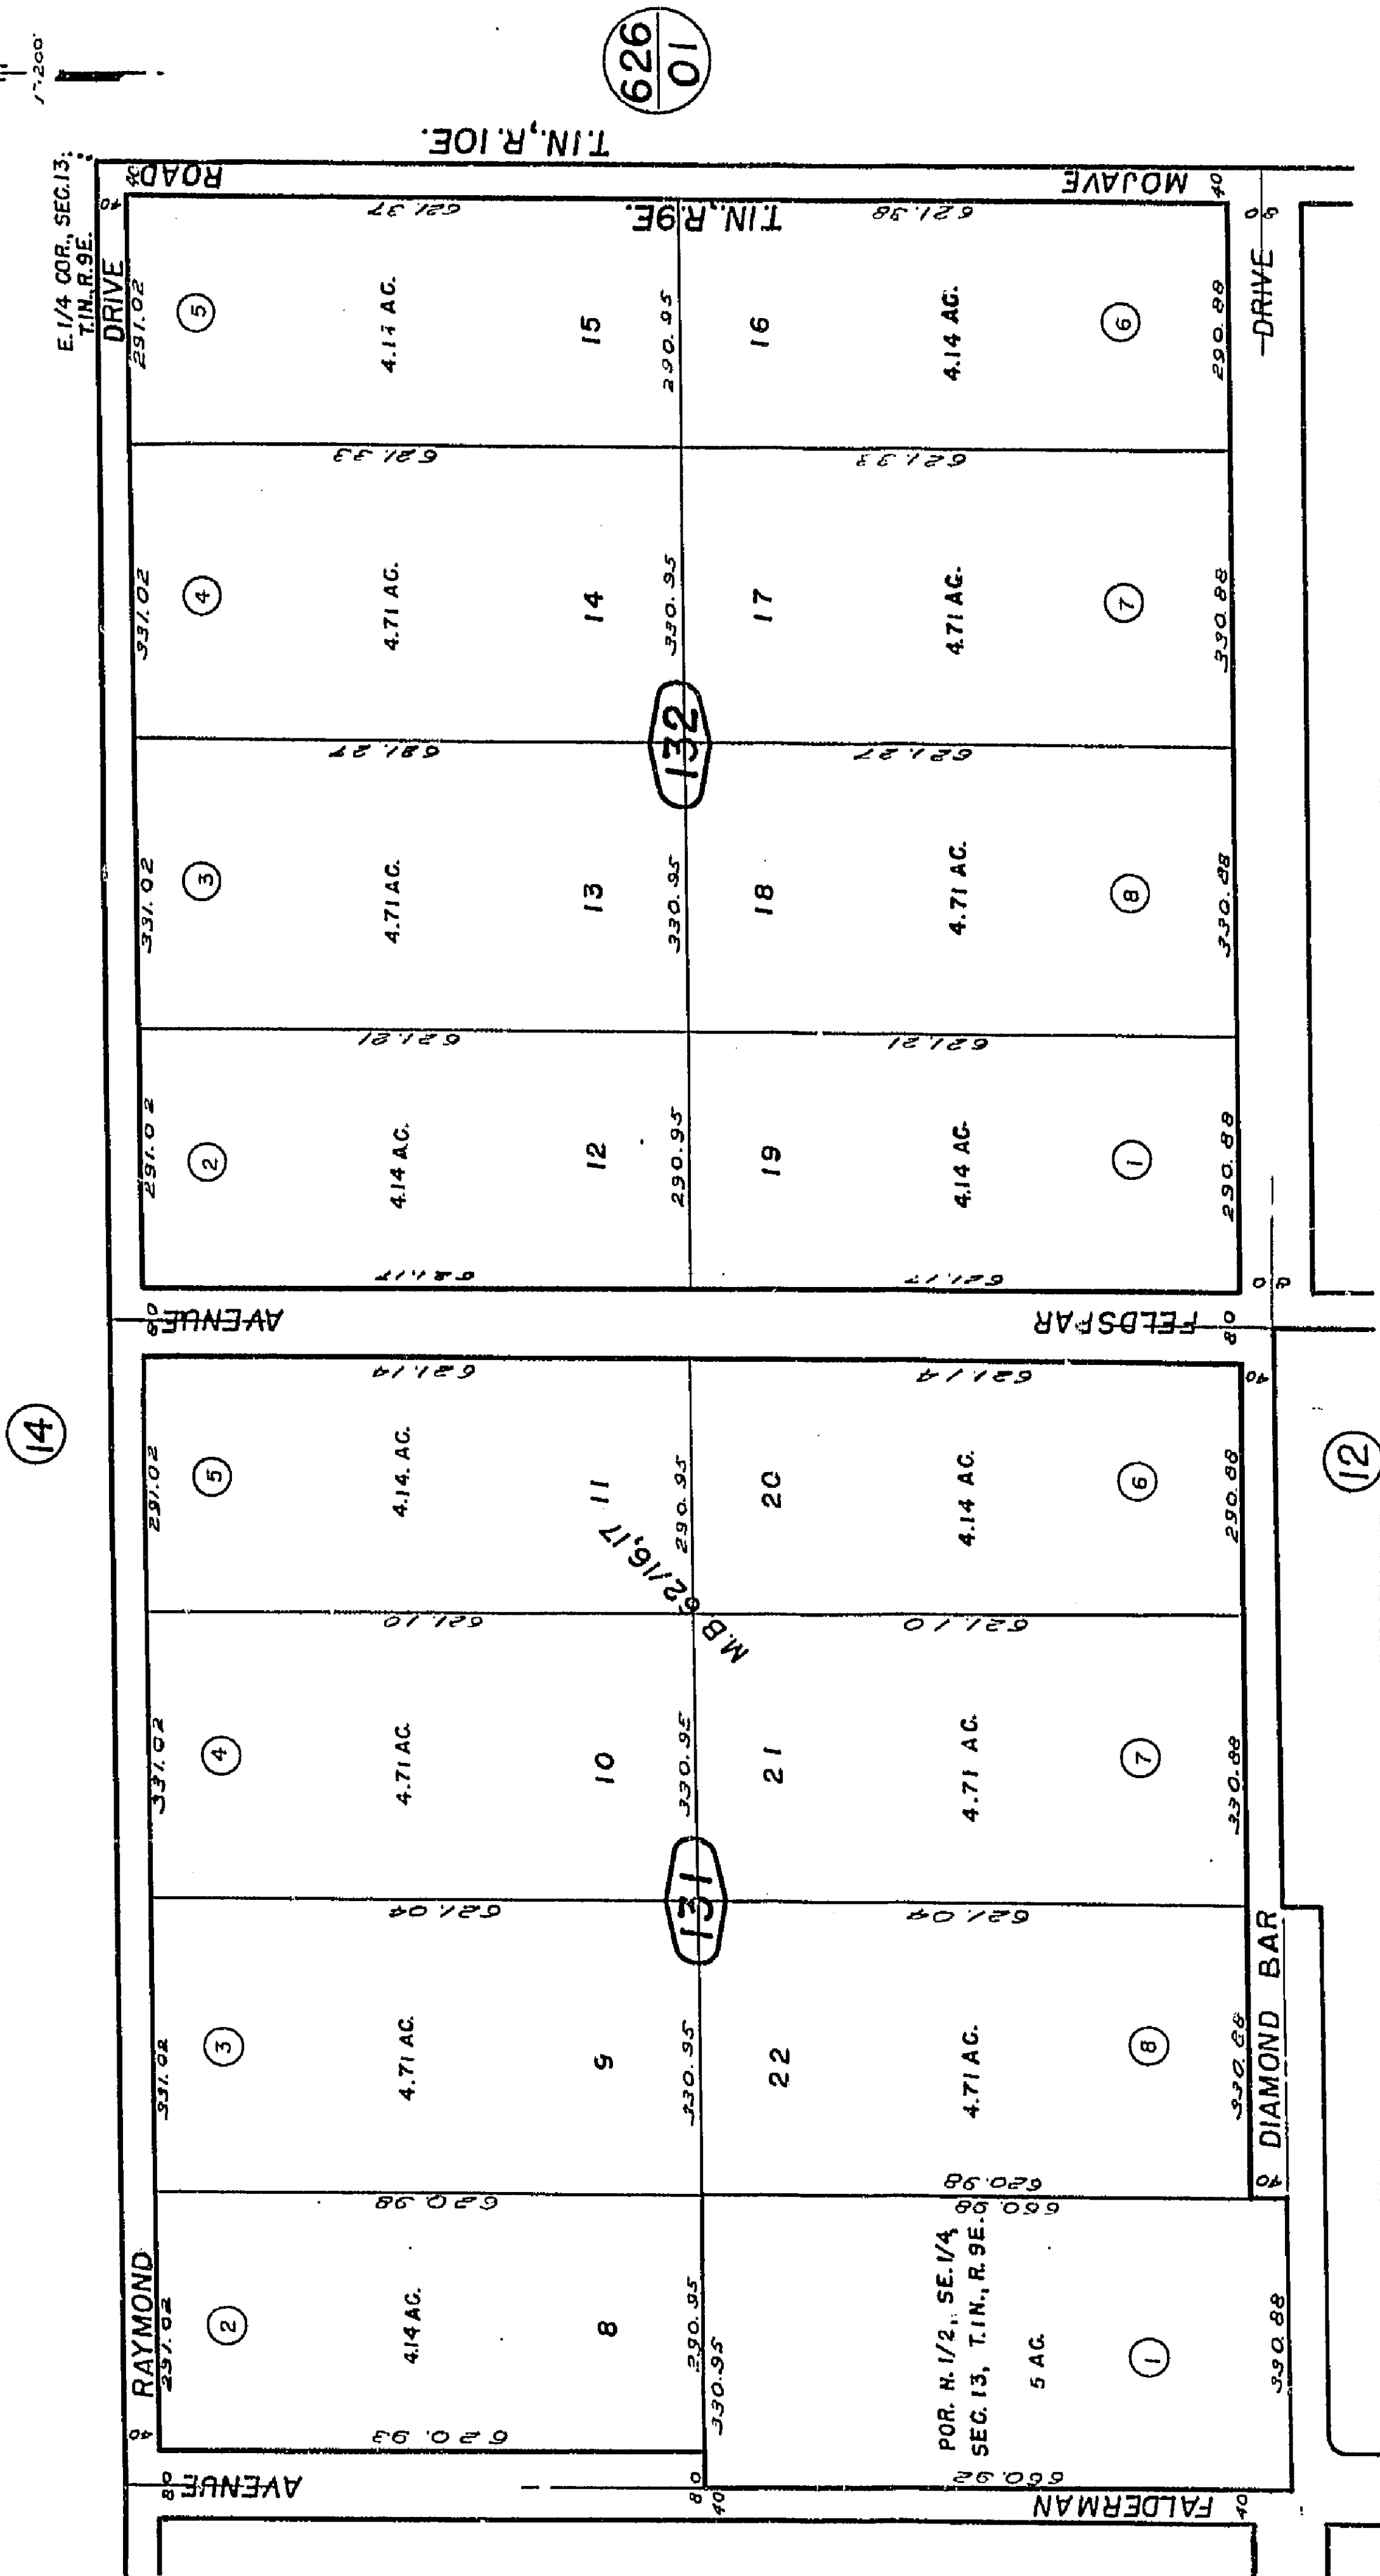

THIS MAP SHOULD BE USED FOR REFERENCE PURPOSES ONLY. NO LIABILITY
IS ASSUMED FOR THE ACCURACY OF THE DATA SHOWN. PARCELS MAY NOT
COMPLY WITH SUBDIVISION RECORDS.



1"=400'


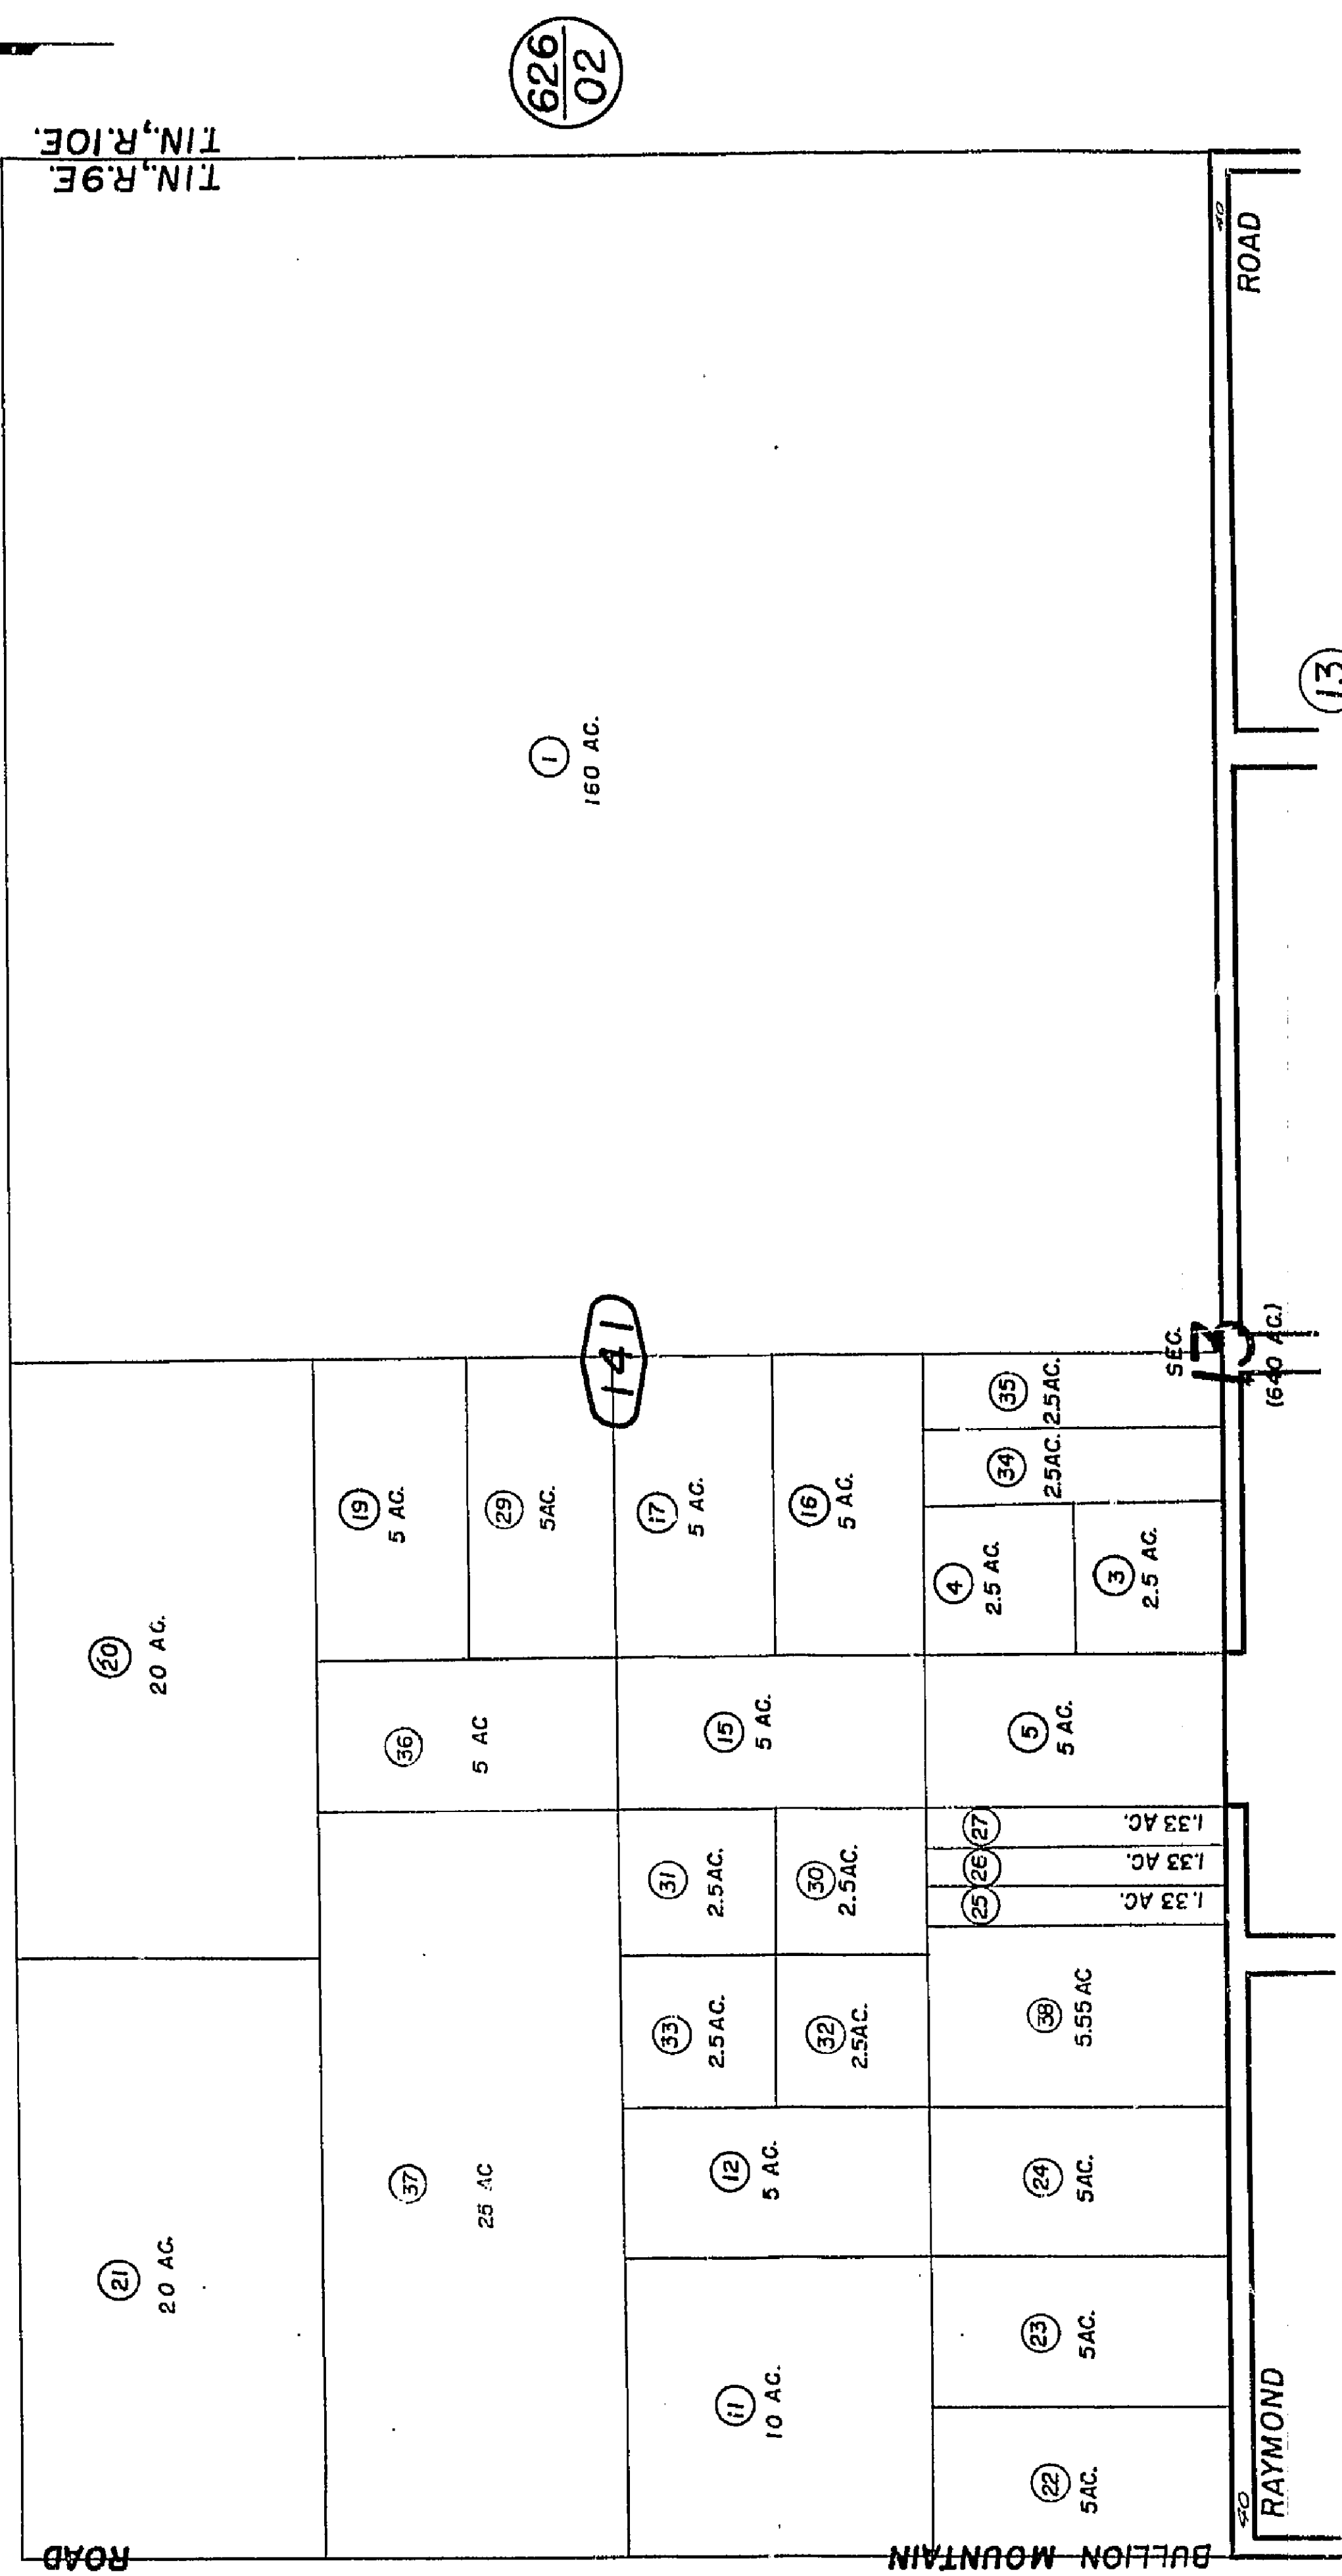


REVISED
1/20/67
3-16-67
11/25/74
5/23/84
RR
PE

Assessor's Map
Book 622 Page 14
San Bernardino County

Nov. 1959

THIS MAP SHOULD BE USED FOR REFERENCE PURPOSES ONLY. NO LIABILITY
IS ASSUMED FOR THE ACCURACY OF THE DATA SHOWN. PARCELS MAY NOT
COMPLY WITH SUBDIVISION LAWS

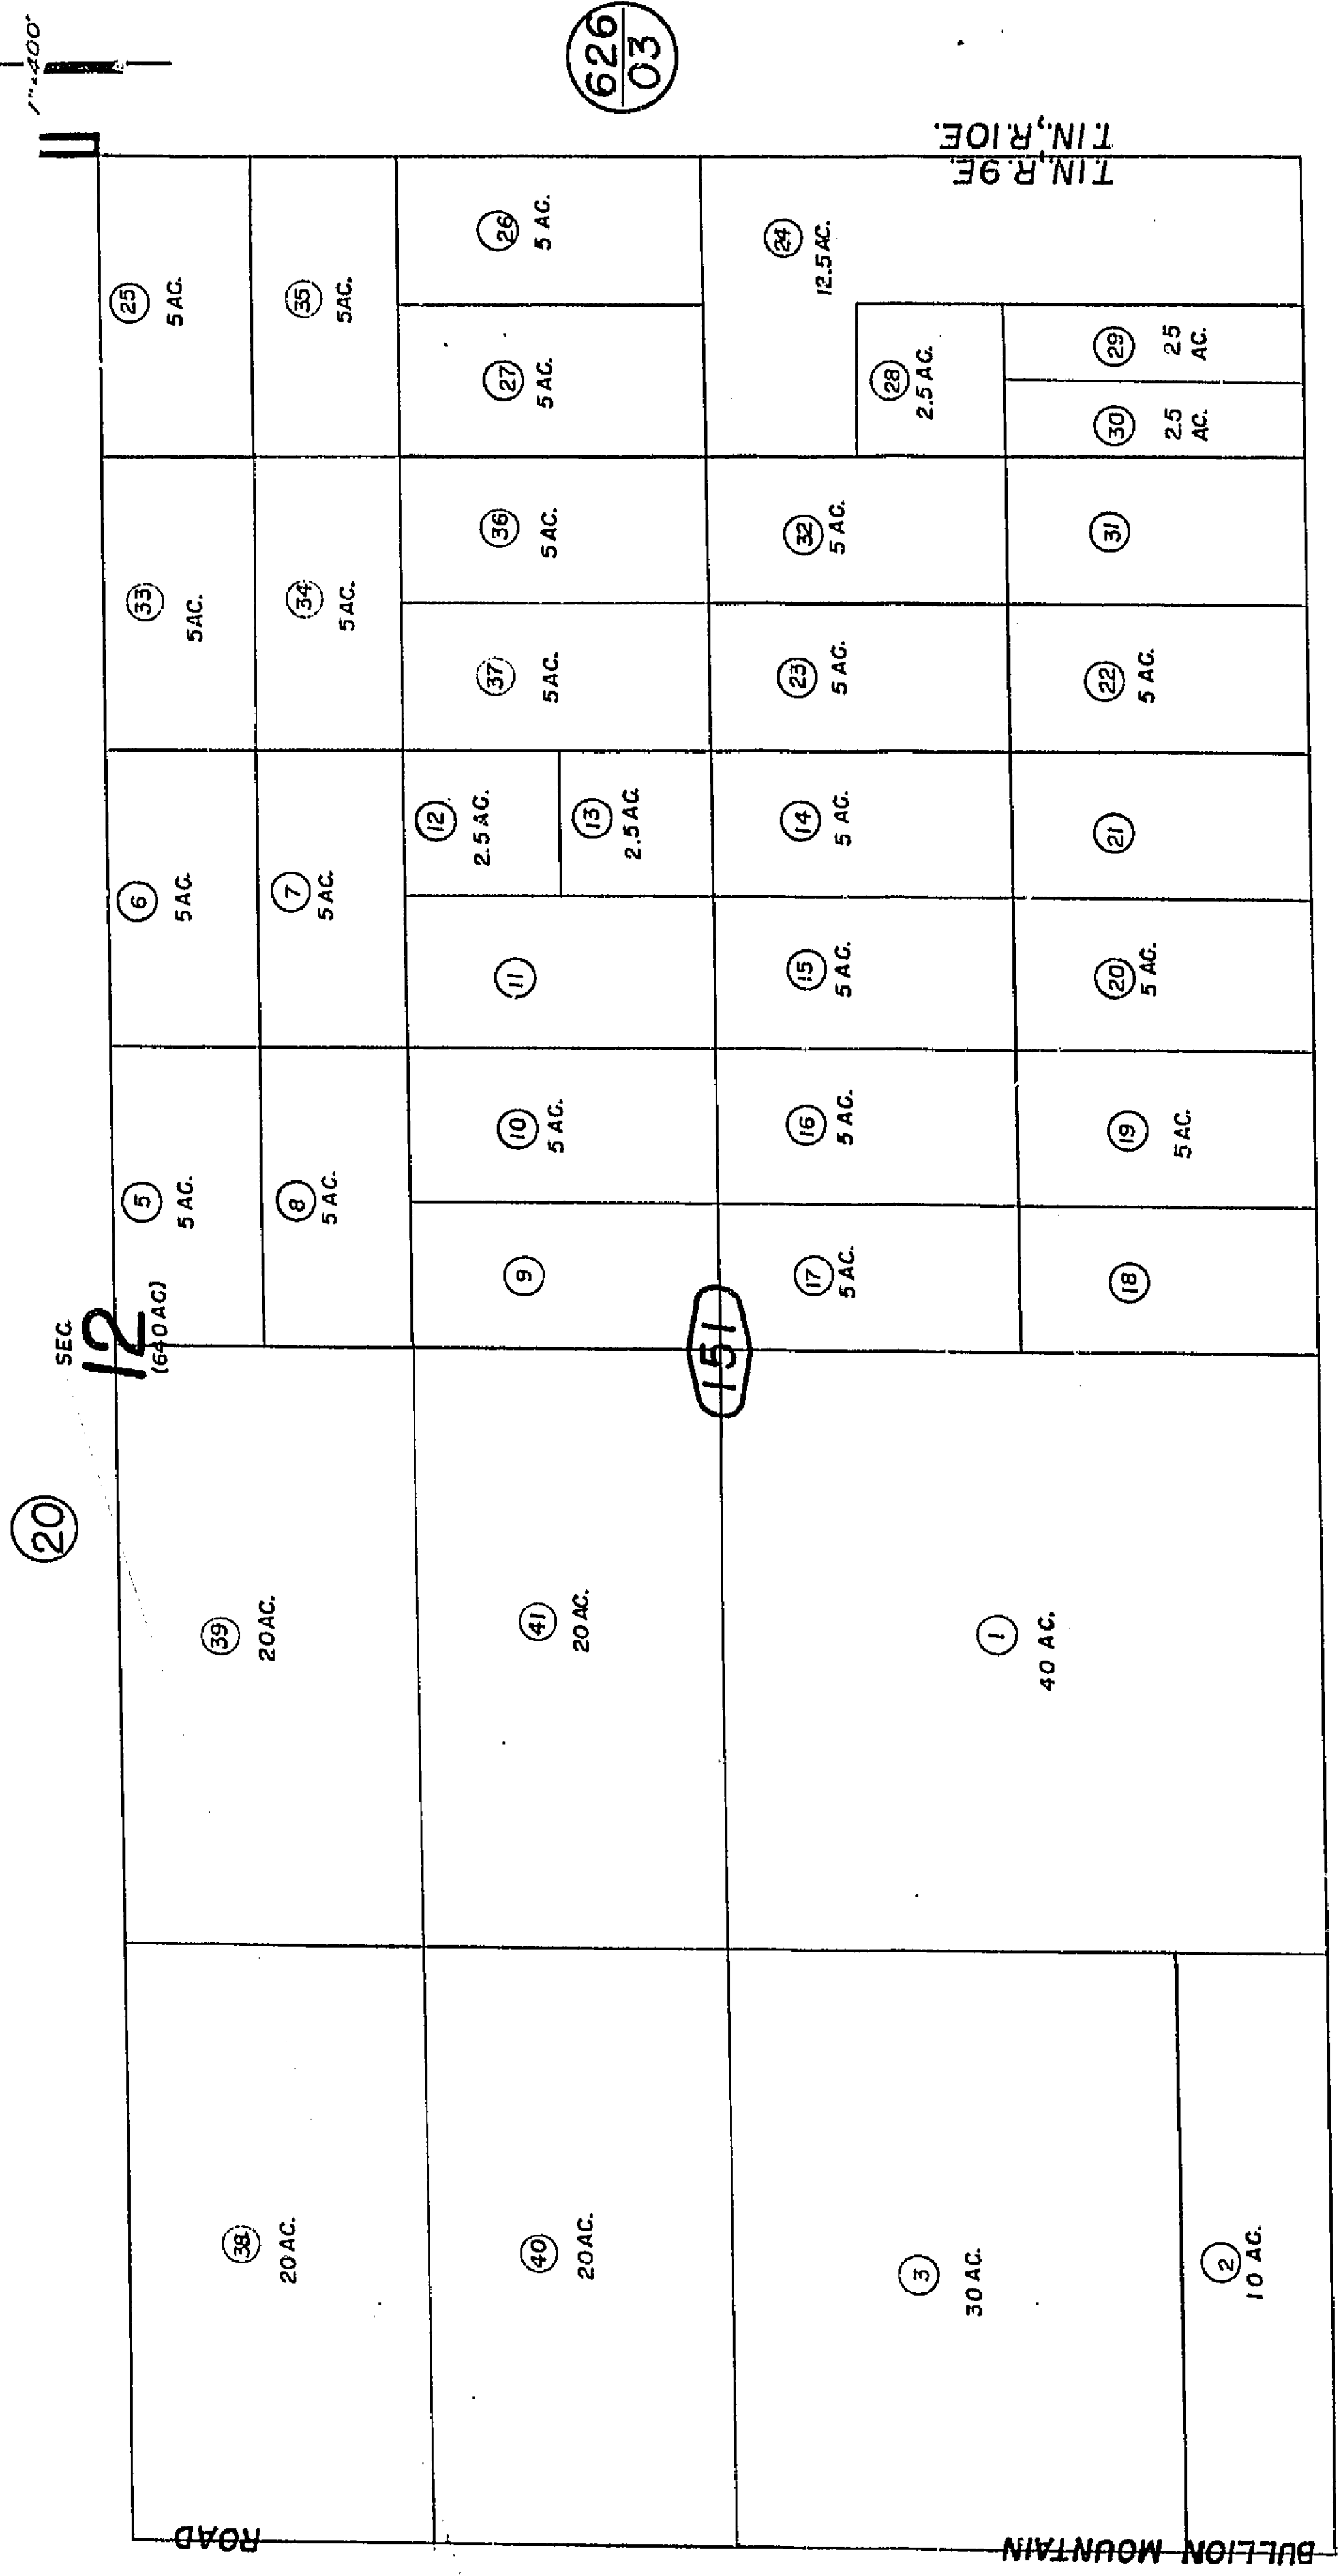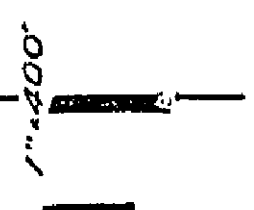

REVISED
1/20/67
3-15-67


Assessor's Map
Book 622 Page 15
San Bernardino County

Oct. 1959

S.1/2, Sec. 11, T.1N, R.9E., S.B.B. & M.

City of Twentynine Palms 622-16
Tax Rate Area
19001

THIS MAP SHOULD BE USED FOR REFERENCE PURPOSES ONLY. NO LIABILITY
IS ASSUMED FOR THE ACCURACY OF THE DATA SHOWN. PARCELS MAY NOT
COMPLY WITH LOCAL SUBDIVISION OR BUILDING ORDINANCES.

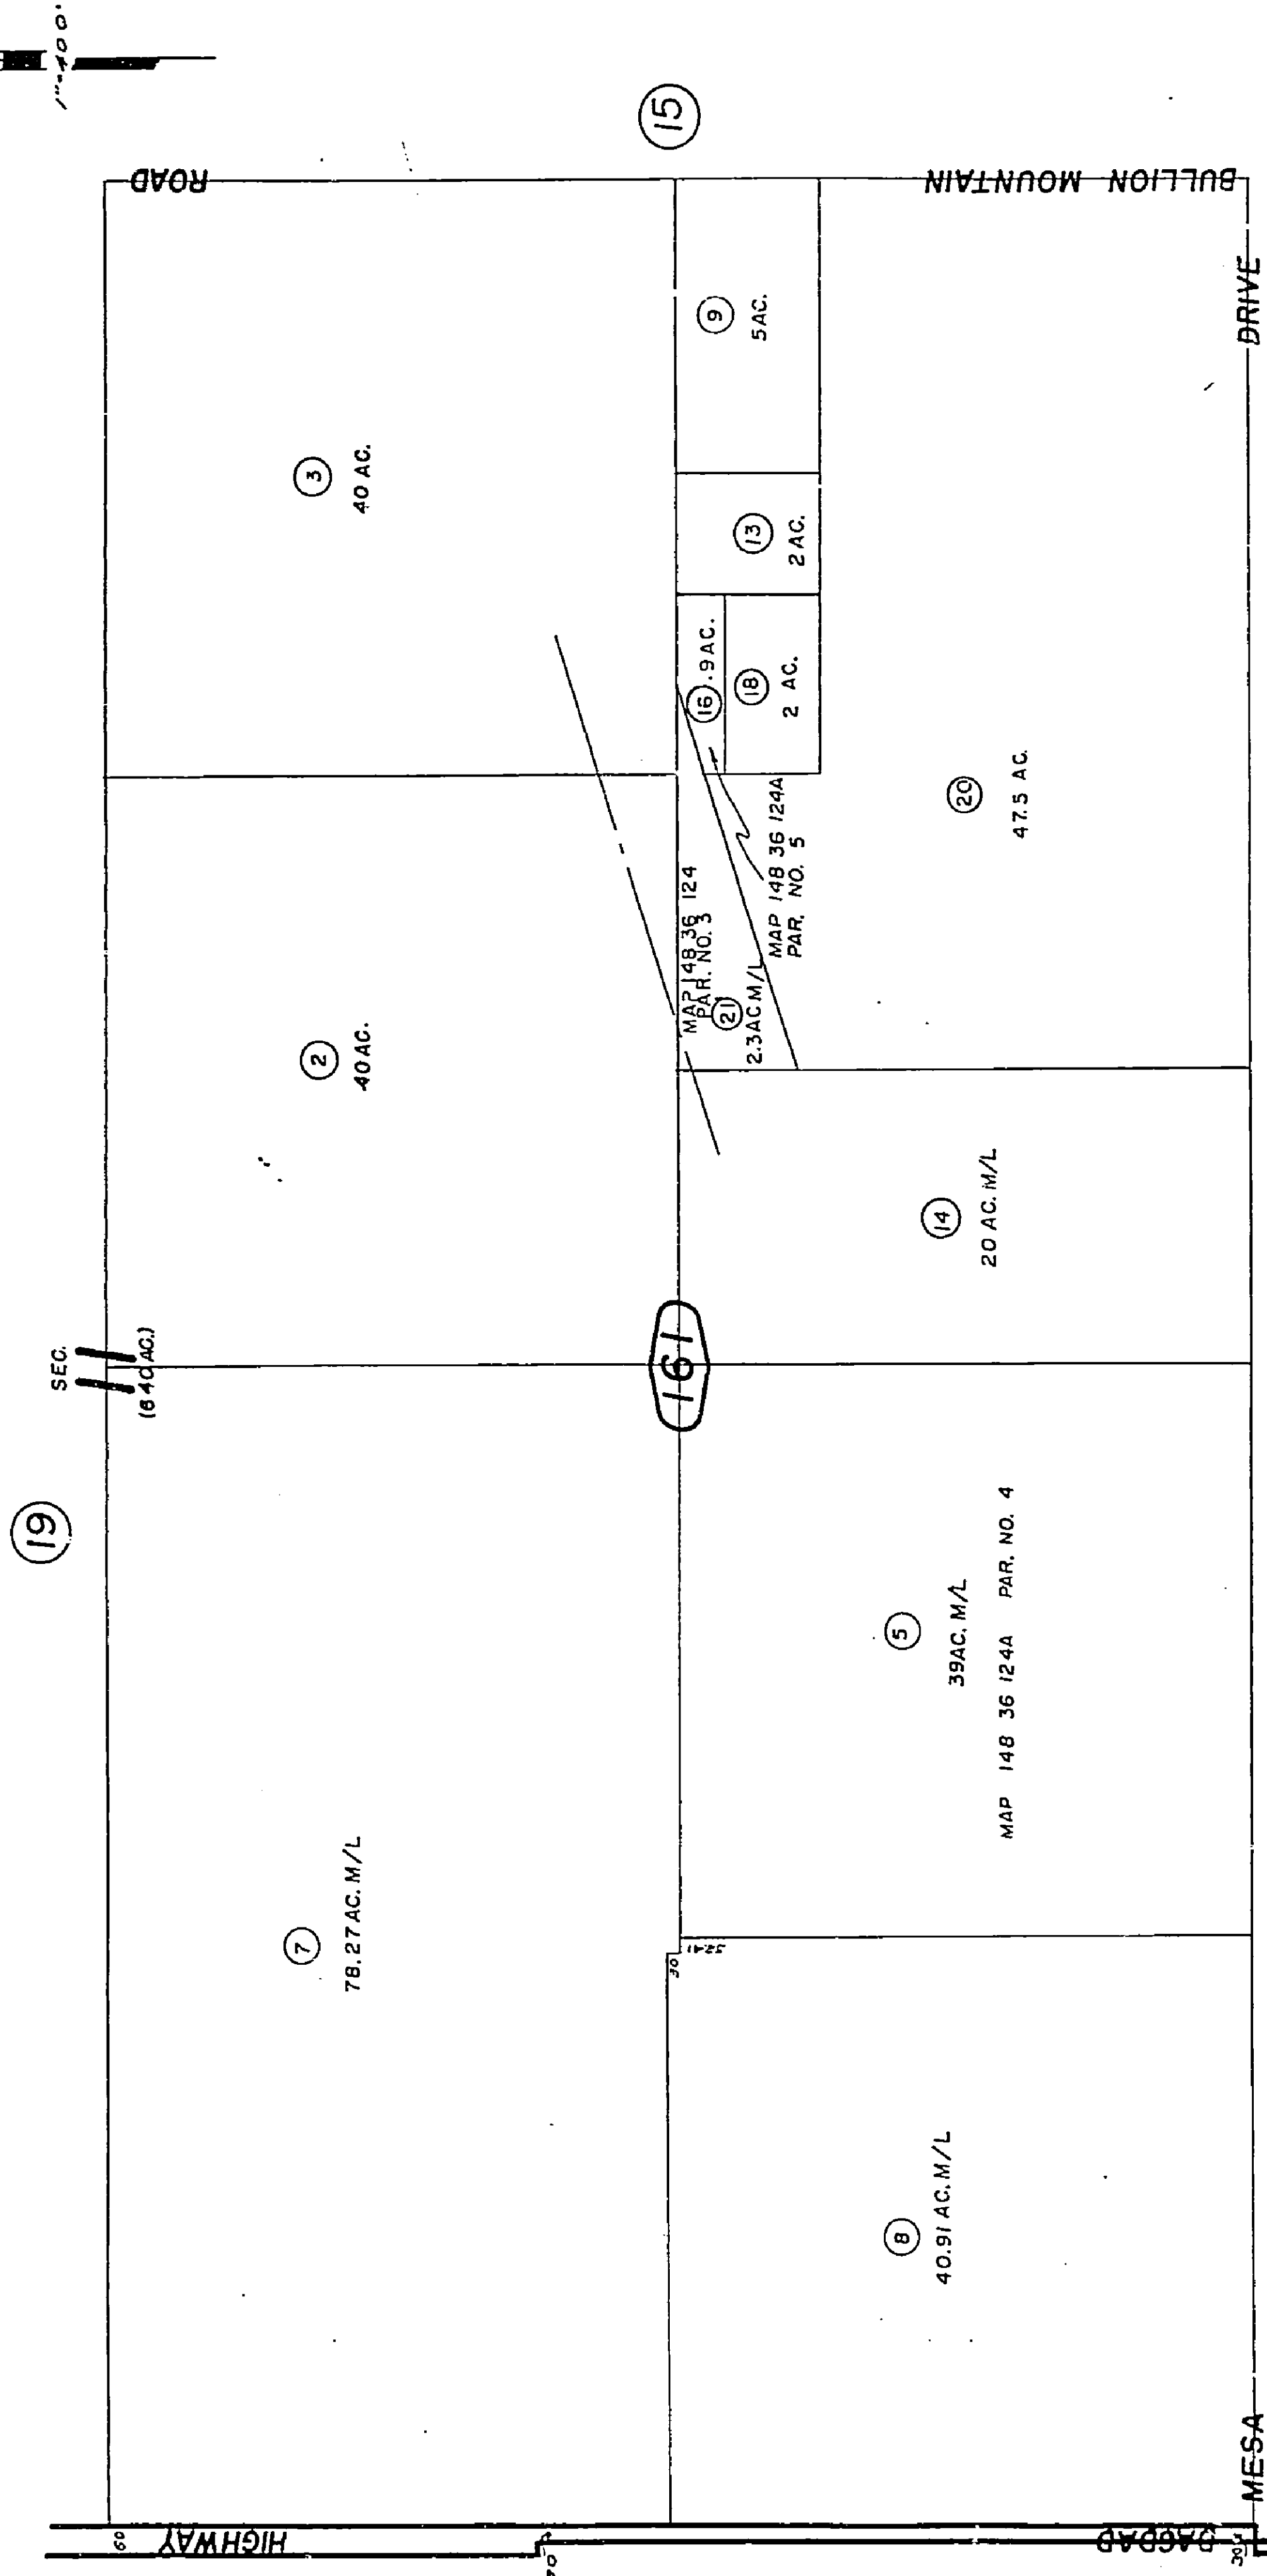

08

JUL 11 1995

REVISED
6/3/88 RR
4/12/93 AGS
6/22/94 RR
4/11/95 SS
10/19/90 C.A.
6/3/71 C.A.
6/21/95 SS

Assessor's Map
Book 622 Page 16
San Bernardino County


Nov 1959

THIS MAP SHOULD BE USED FOR REFERENCE PURPOSES ONLY. NO LIABILITY IS ASSUMED FOR ~~WRONG~~ ~~ERRORS~~ ~~IN~~ ~~THE~~ ~~DATA~~ ~~SHOWN~~. ~~PARCELS~~ MAY NOT COMPLY WITH LOCAL SUBDIVISION OR BUILDING ORDINANCES.

City of Twentynine Palms 622-17
Tax Rate Area
19001



SEC. 10
18

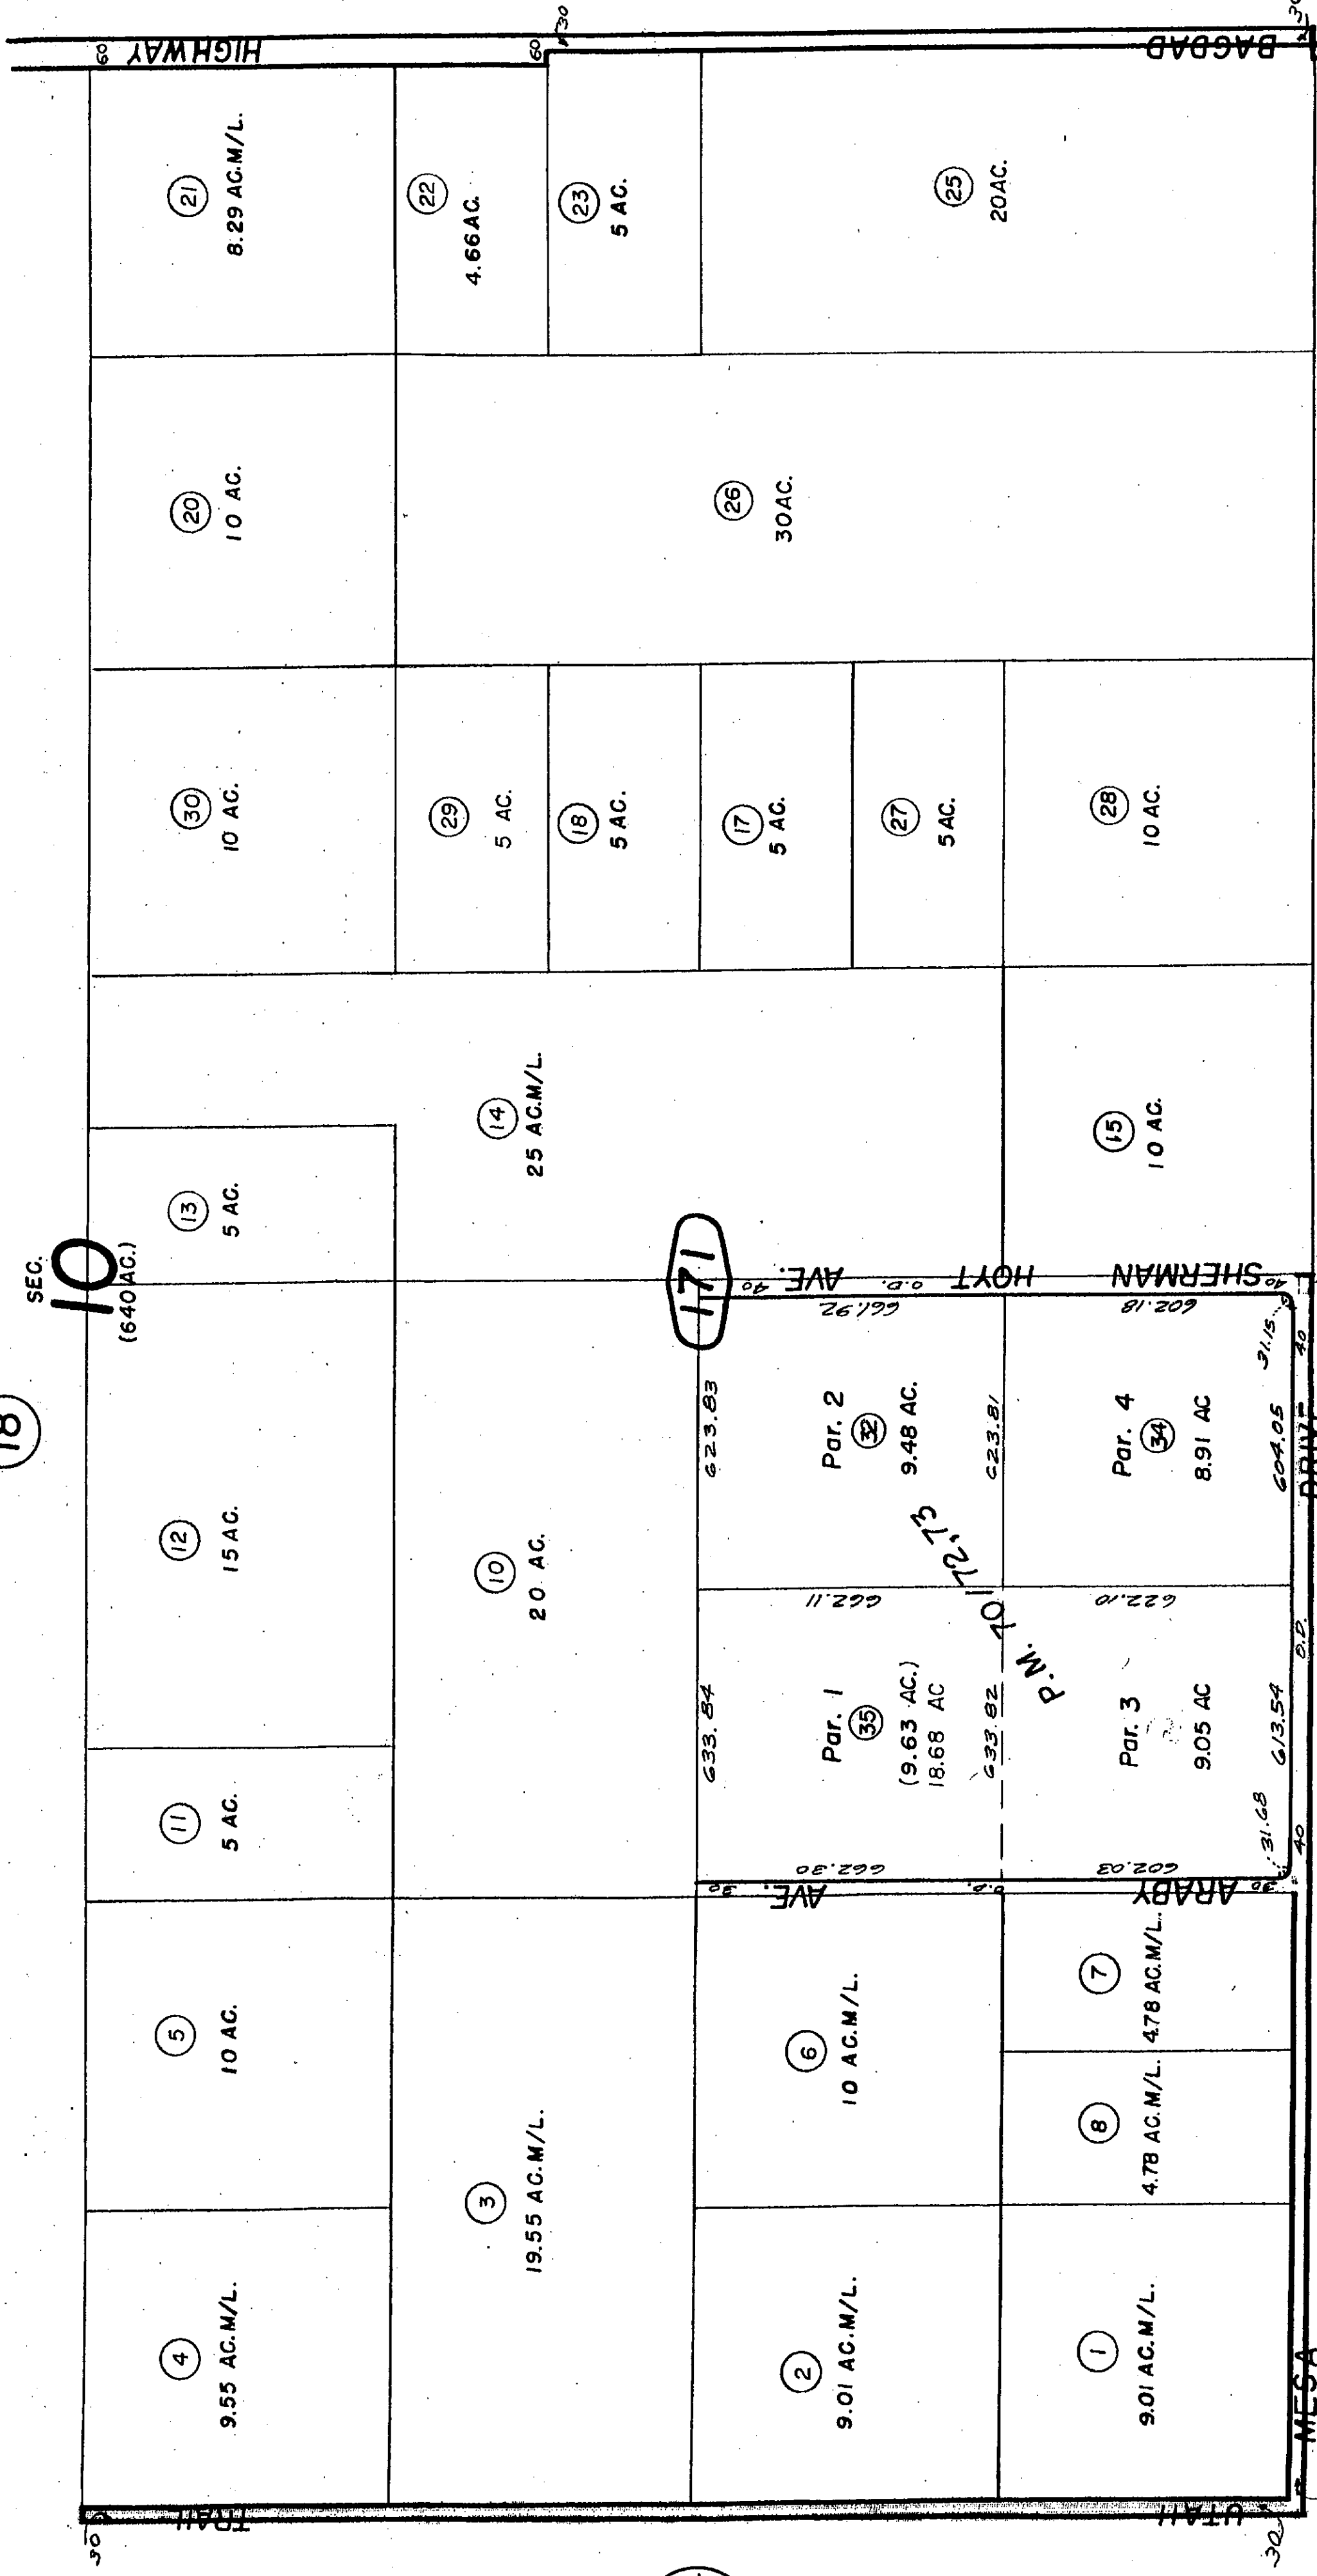

DEC 05 2003

REVISED
6/22/94 F
10/22/03 G
3-16-67
8-16-71
2-16-82
6/6/88

Assessor's Map
Book 622 Page 17
San Bernardino County

Parcel Map No. 6817, P.M. 70 / 72,73

Nov. 1959




N.1/2, Sec.10, T.1N., R.9E., S.B.B.&M.

City of Twentynine Palms 622-18

Tax Rate Area
10061

THIS MAP SHOULD BE USED FOR REFERENCE PURPOSES ONLY. NO LIABILITY
IS ASSUMED FOR THE ACCURACY OF THE DATA SHOWN. PARCELS MAY NOT
COMPLY WITH LOCAL SUBDIVISION OR BUILDING ORDINANCES.

29

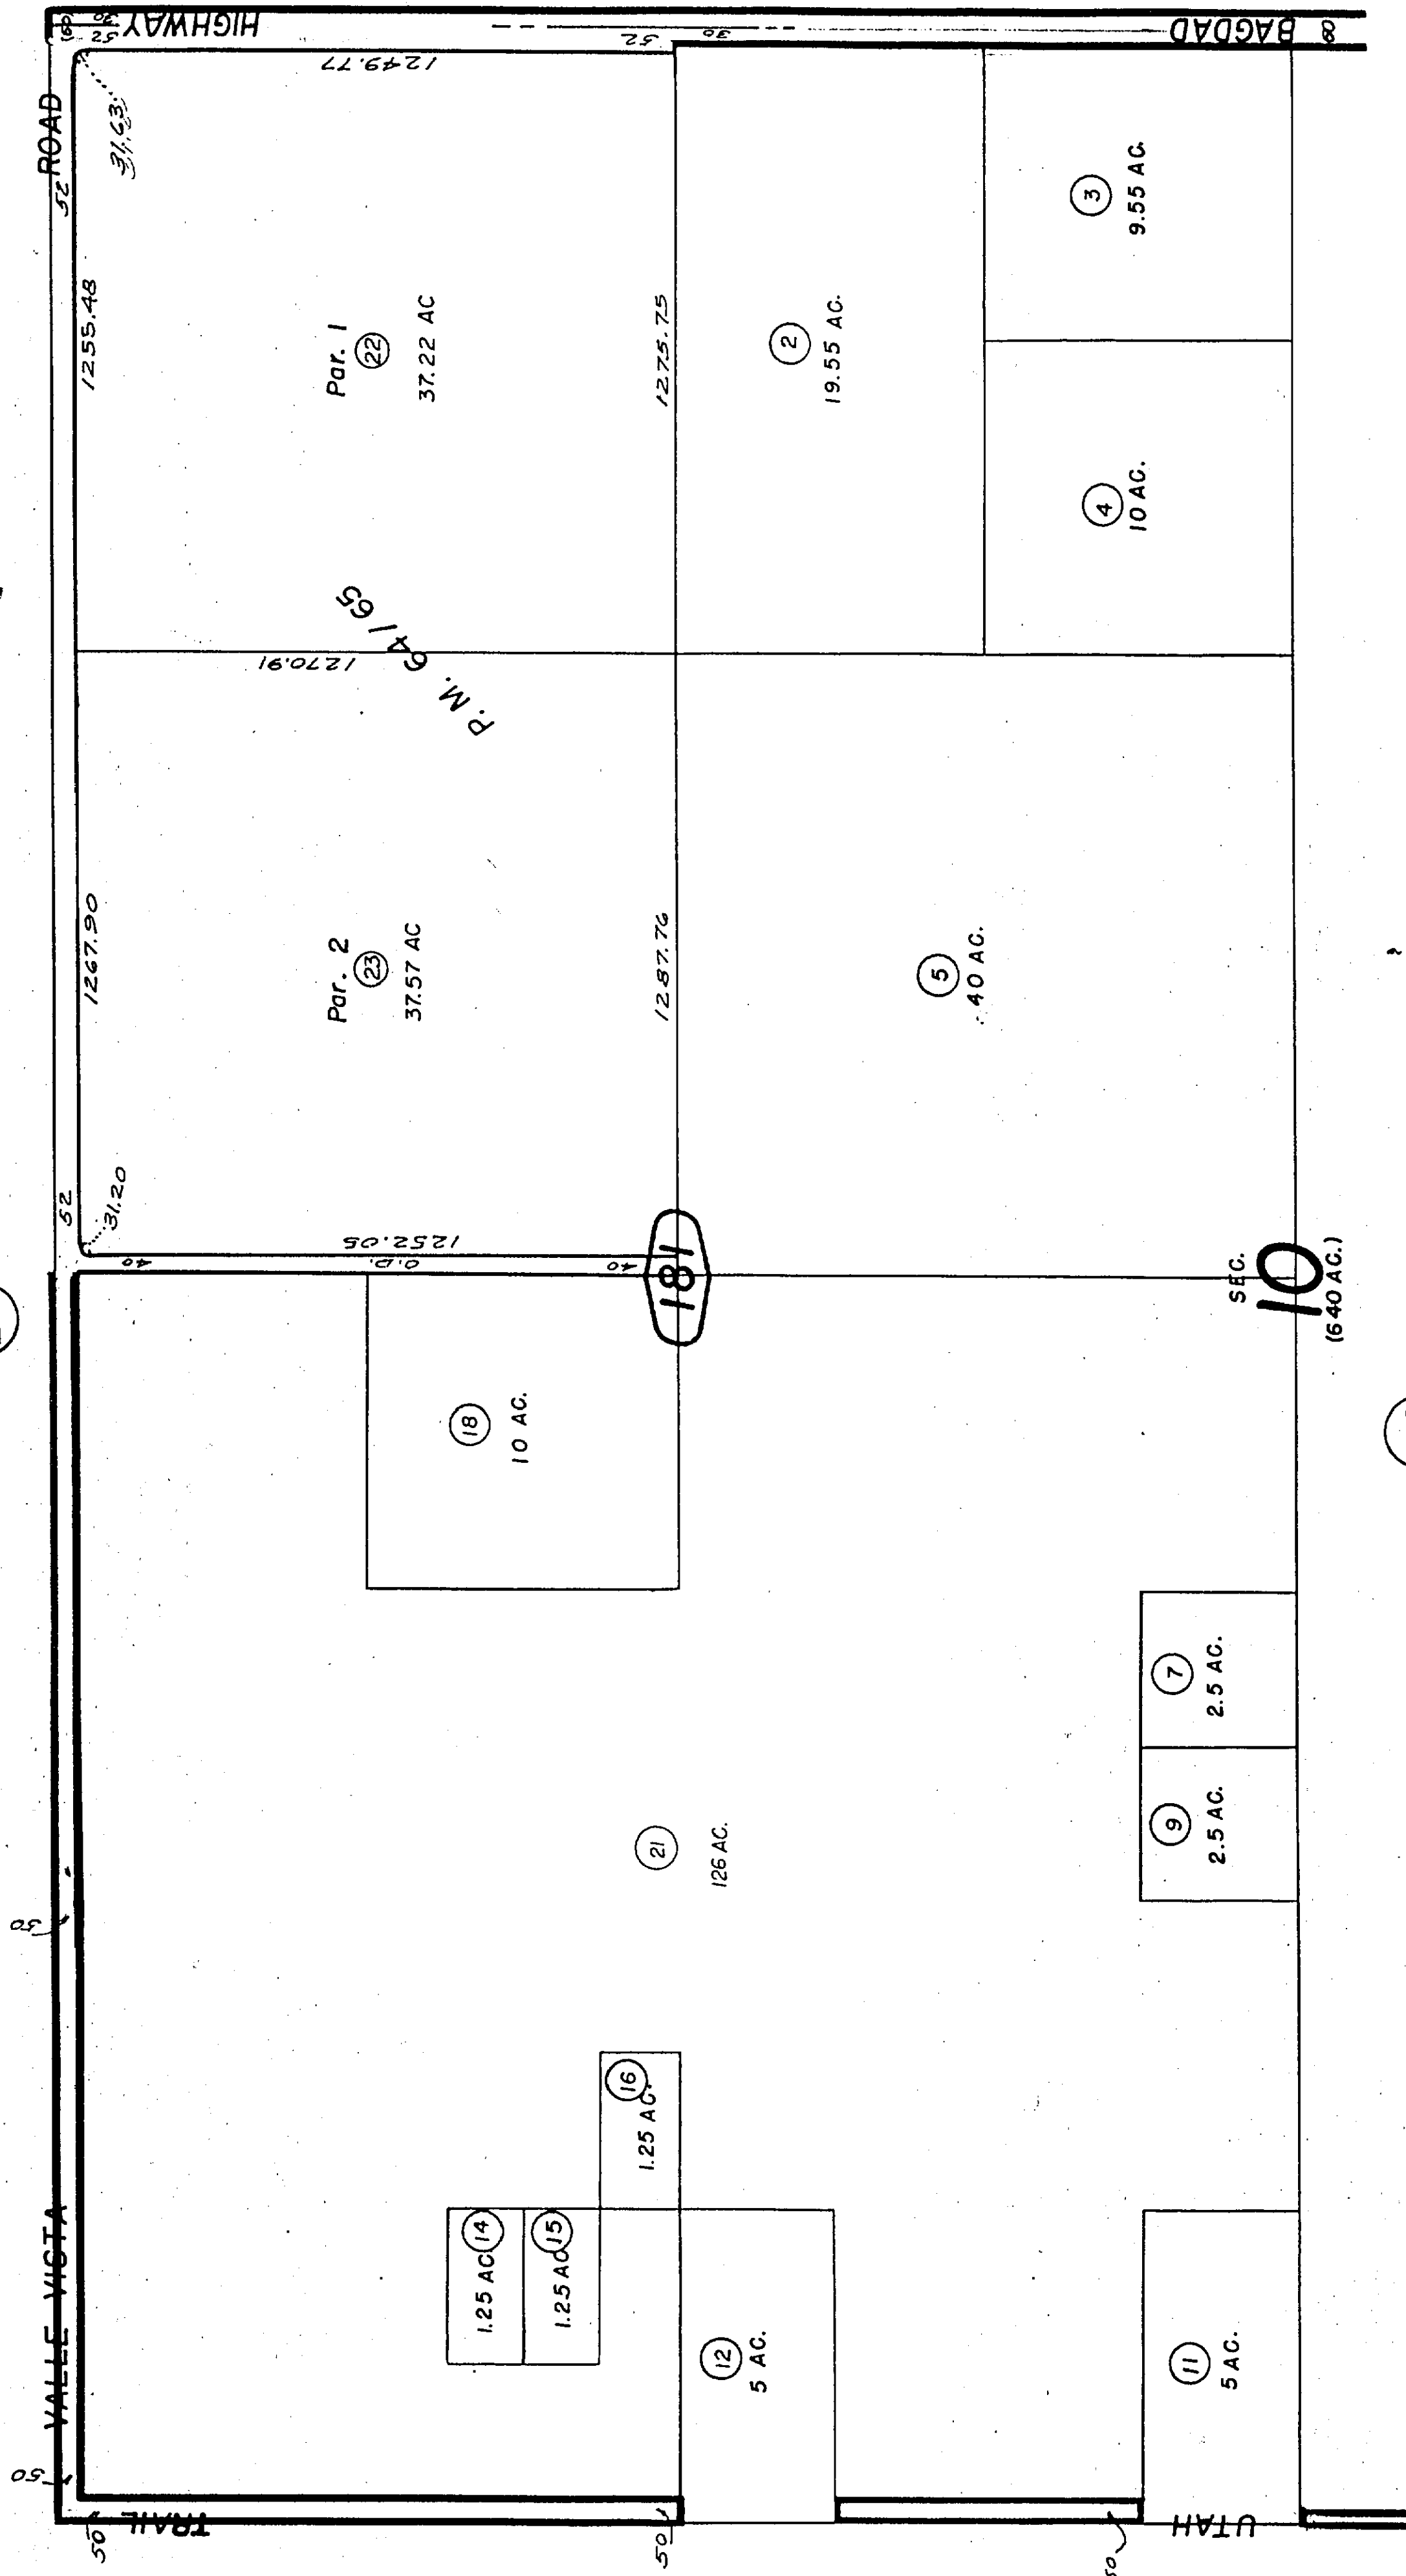

621
28

17

10
(640 AC.)

Parcel Map No. 6530, P.M. 64/65

MAY 9 1994

Assessor's Map
Book 622 Page 18
San Bernardino County

REVISED
6/6/88 F
6/22/94 R
1/22/69 N
11-4-69 E
6 10 81 G

Nov. 1959




THIS MAP SHOULD BE USED FOR REFERENCE PURPOSES ONLY. NO LIABILITY IS ASSUMED FOR THE ACCURACY OF THE DATA SHOWN. PARCELS MAY NOT COMPLY WITH LOCAL SUBDIVISION OR BUILDING ORDINANCES.

S. B. B. & M. E. R. N. I. Sec. 11

City of Twentynine Palms 622-19
Tax Rate Area
190061

1"=400'

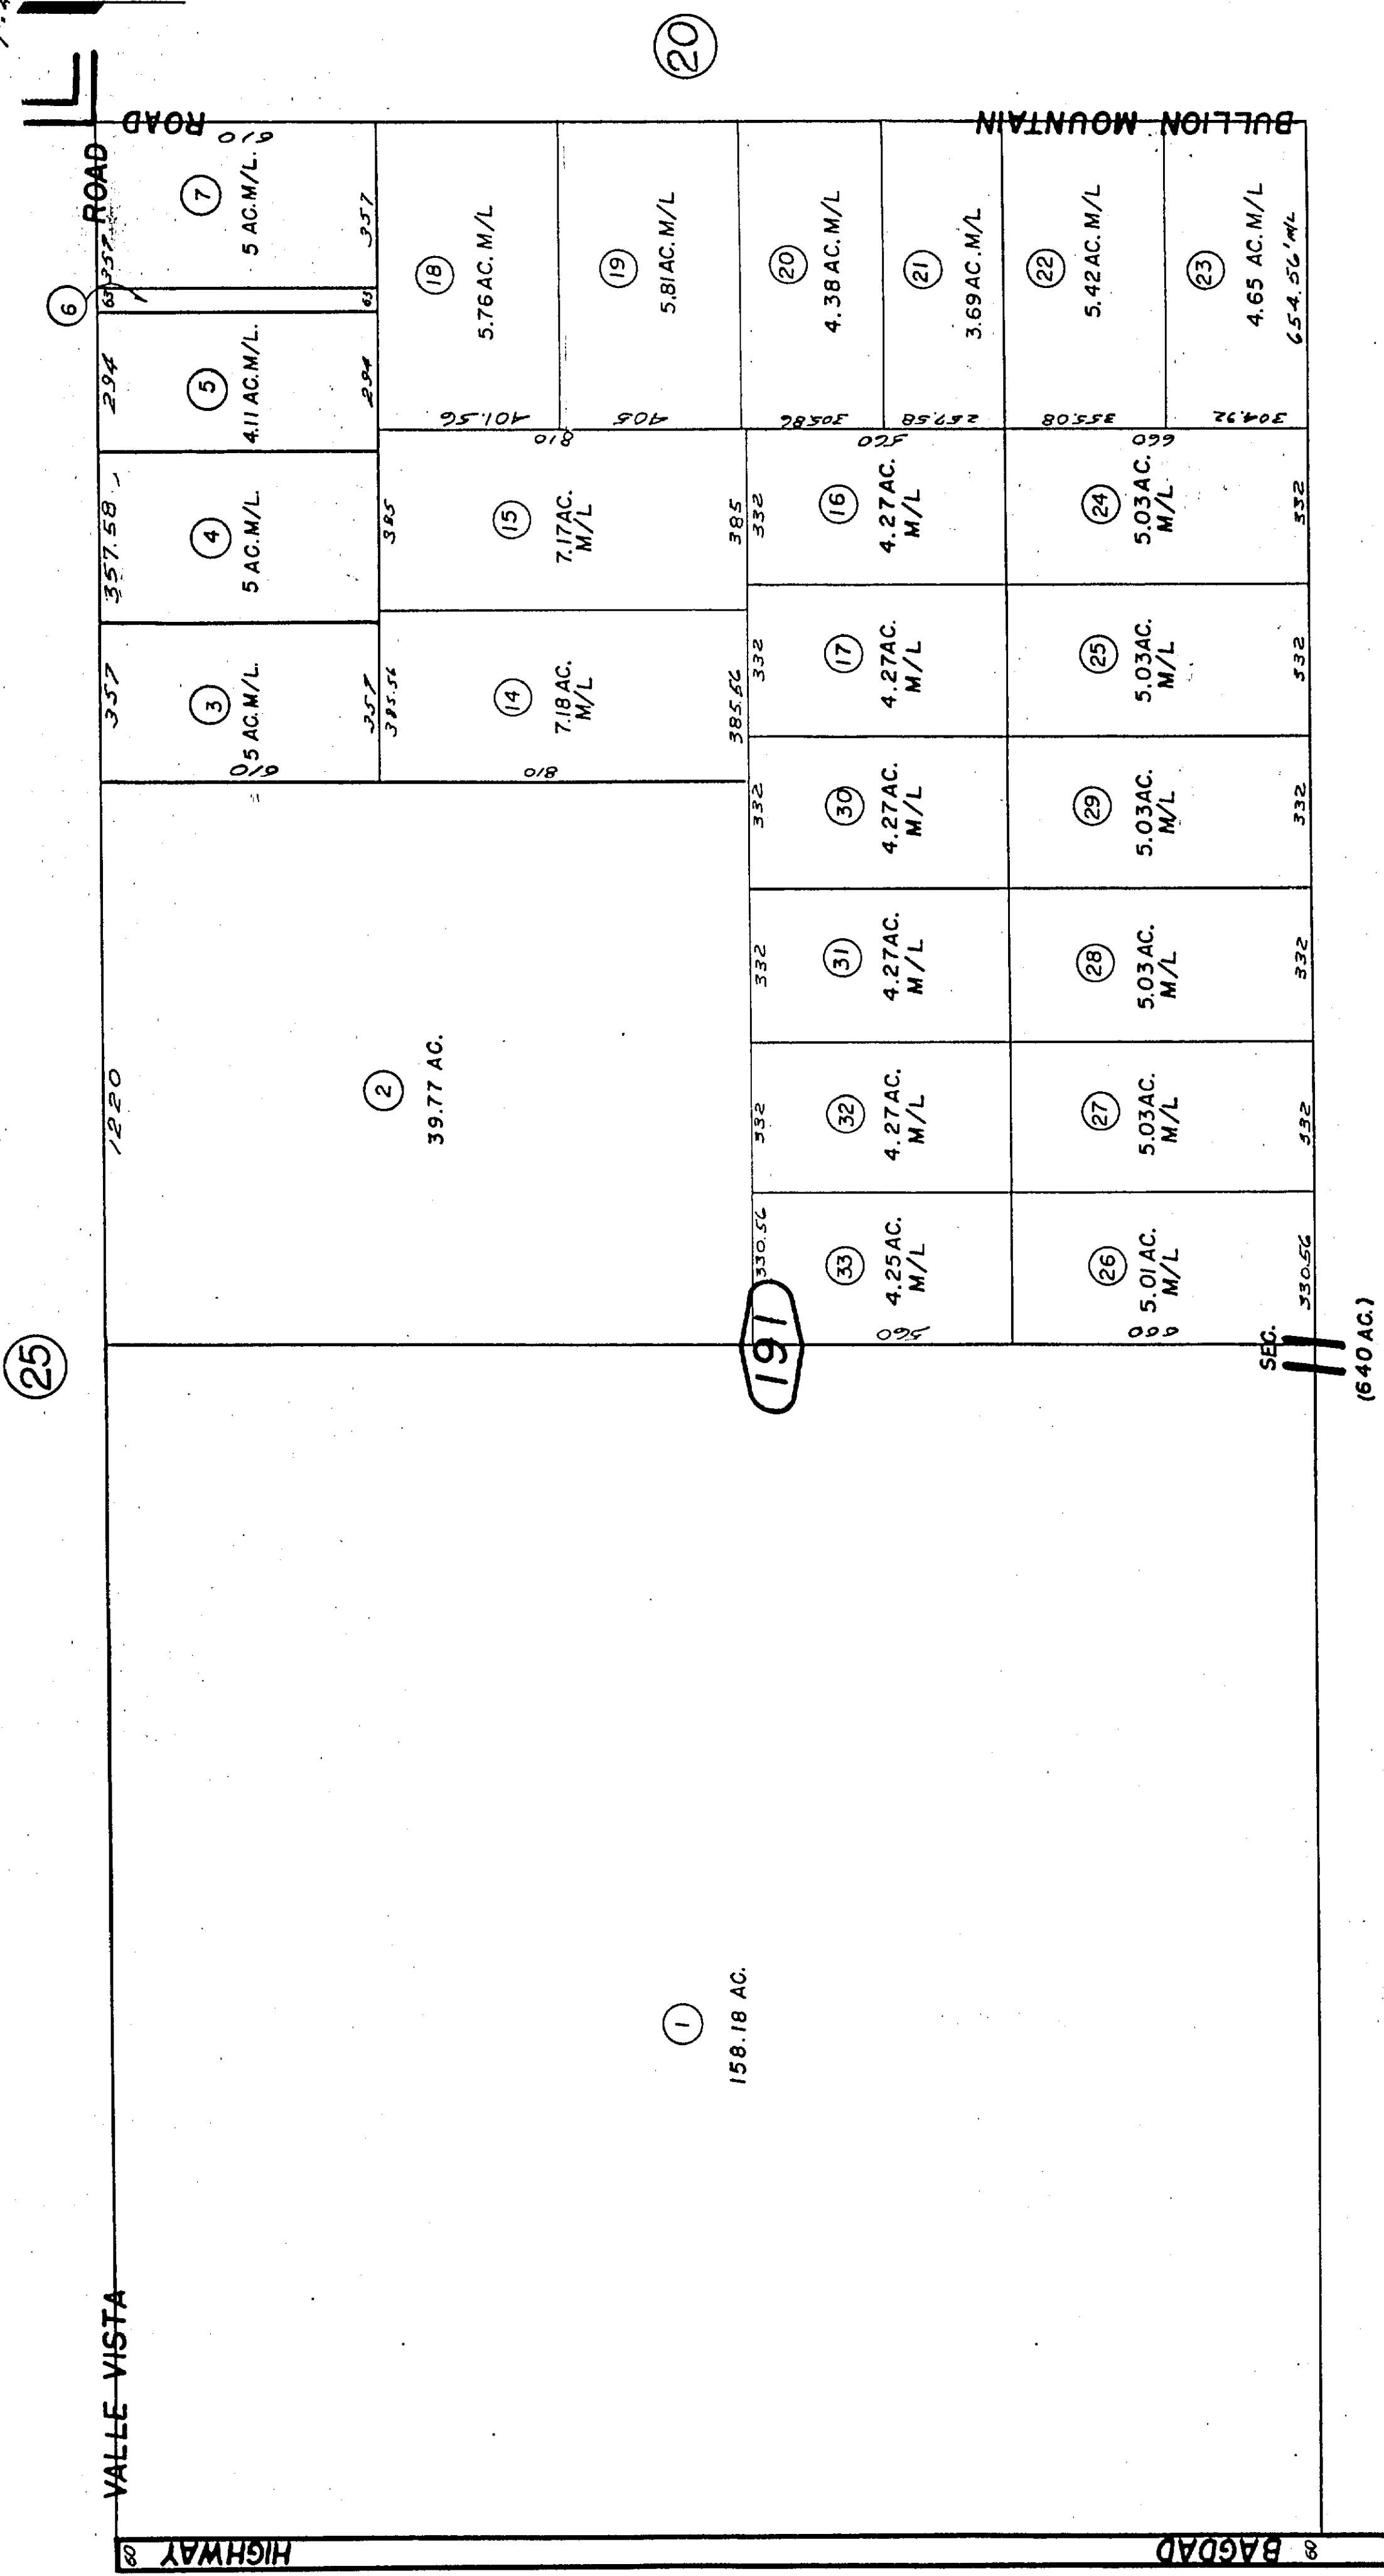

16

REVISE
1/20/6
3-16-67
6/6/88
4/12/93 AG
6/22/94 F

Assessor's Map
Book 622 Page 19
San Bernardino County

Nov. 1959


THIS MAP SHOULD BE USED FOR REFERENCE PURPOSES ONLY. NO LIABILITY IS ASSUMED FOR THE ACCURACY OF THE DATA SHOWN. PARCELS MAY NOT COMPLY WITH ~~GOVERNMENT~~ ^{2/15/20} BUILDING CODES AND ZONING ORDINANCES.



Assessor's Map
Book 622 Page 20
San Bernardino County

Parcel Map No. 3501, P.M. 32/58

Oct. 1959

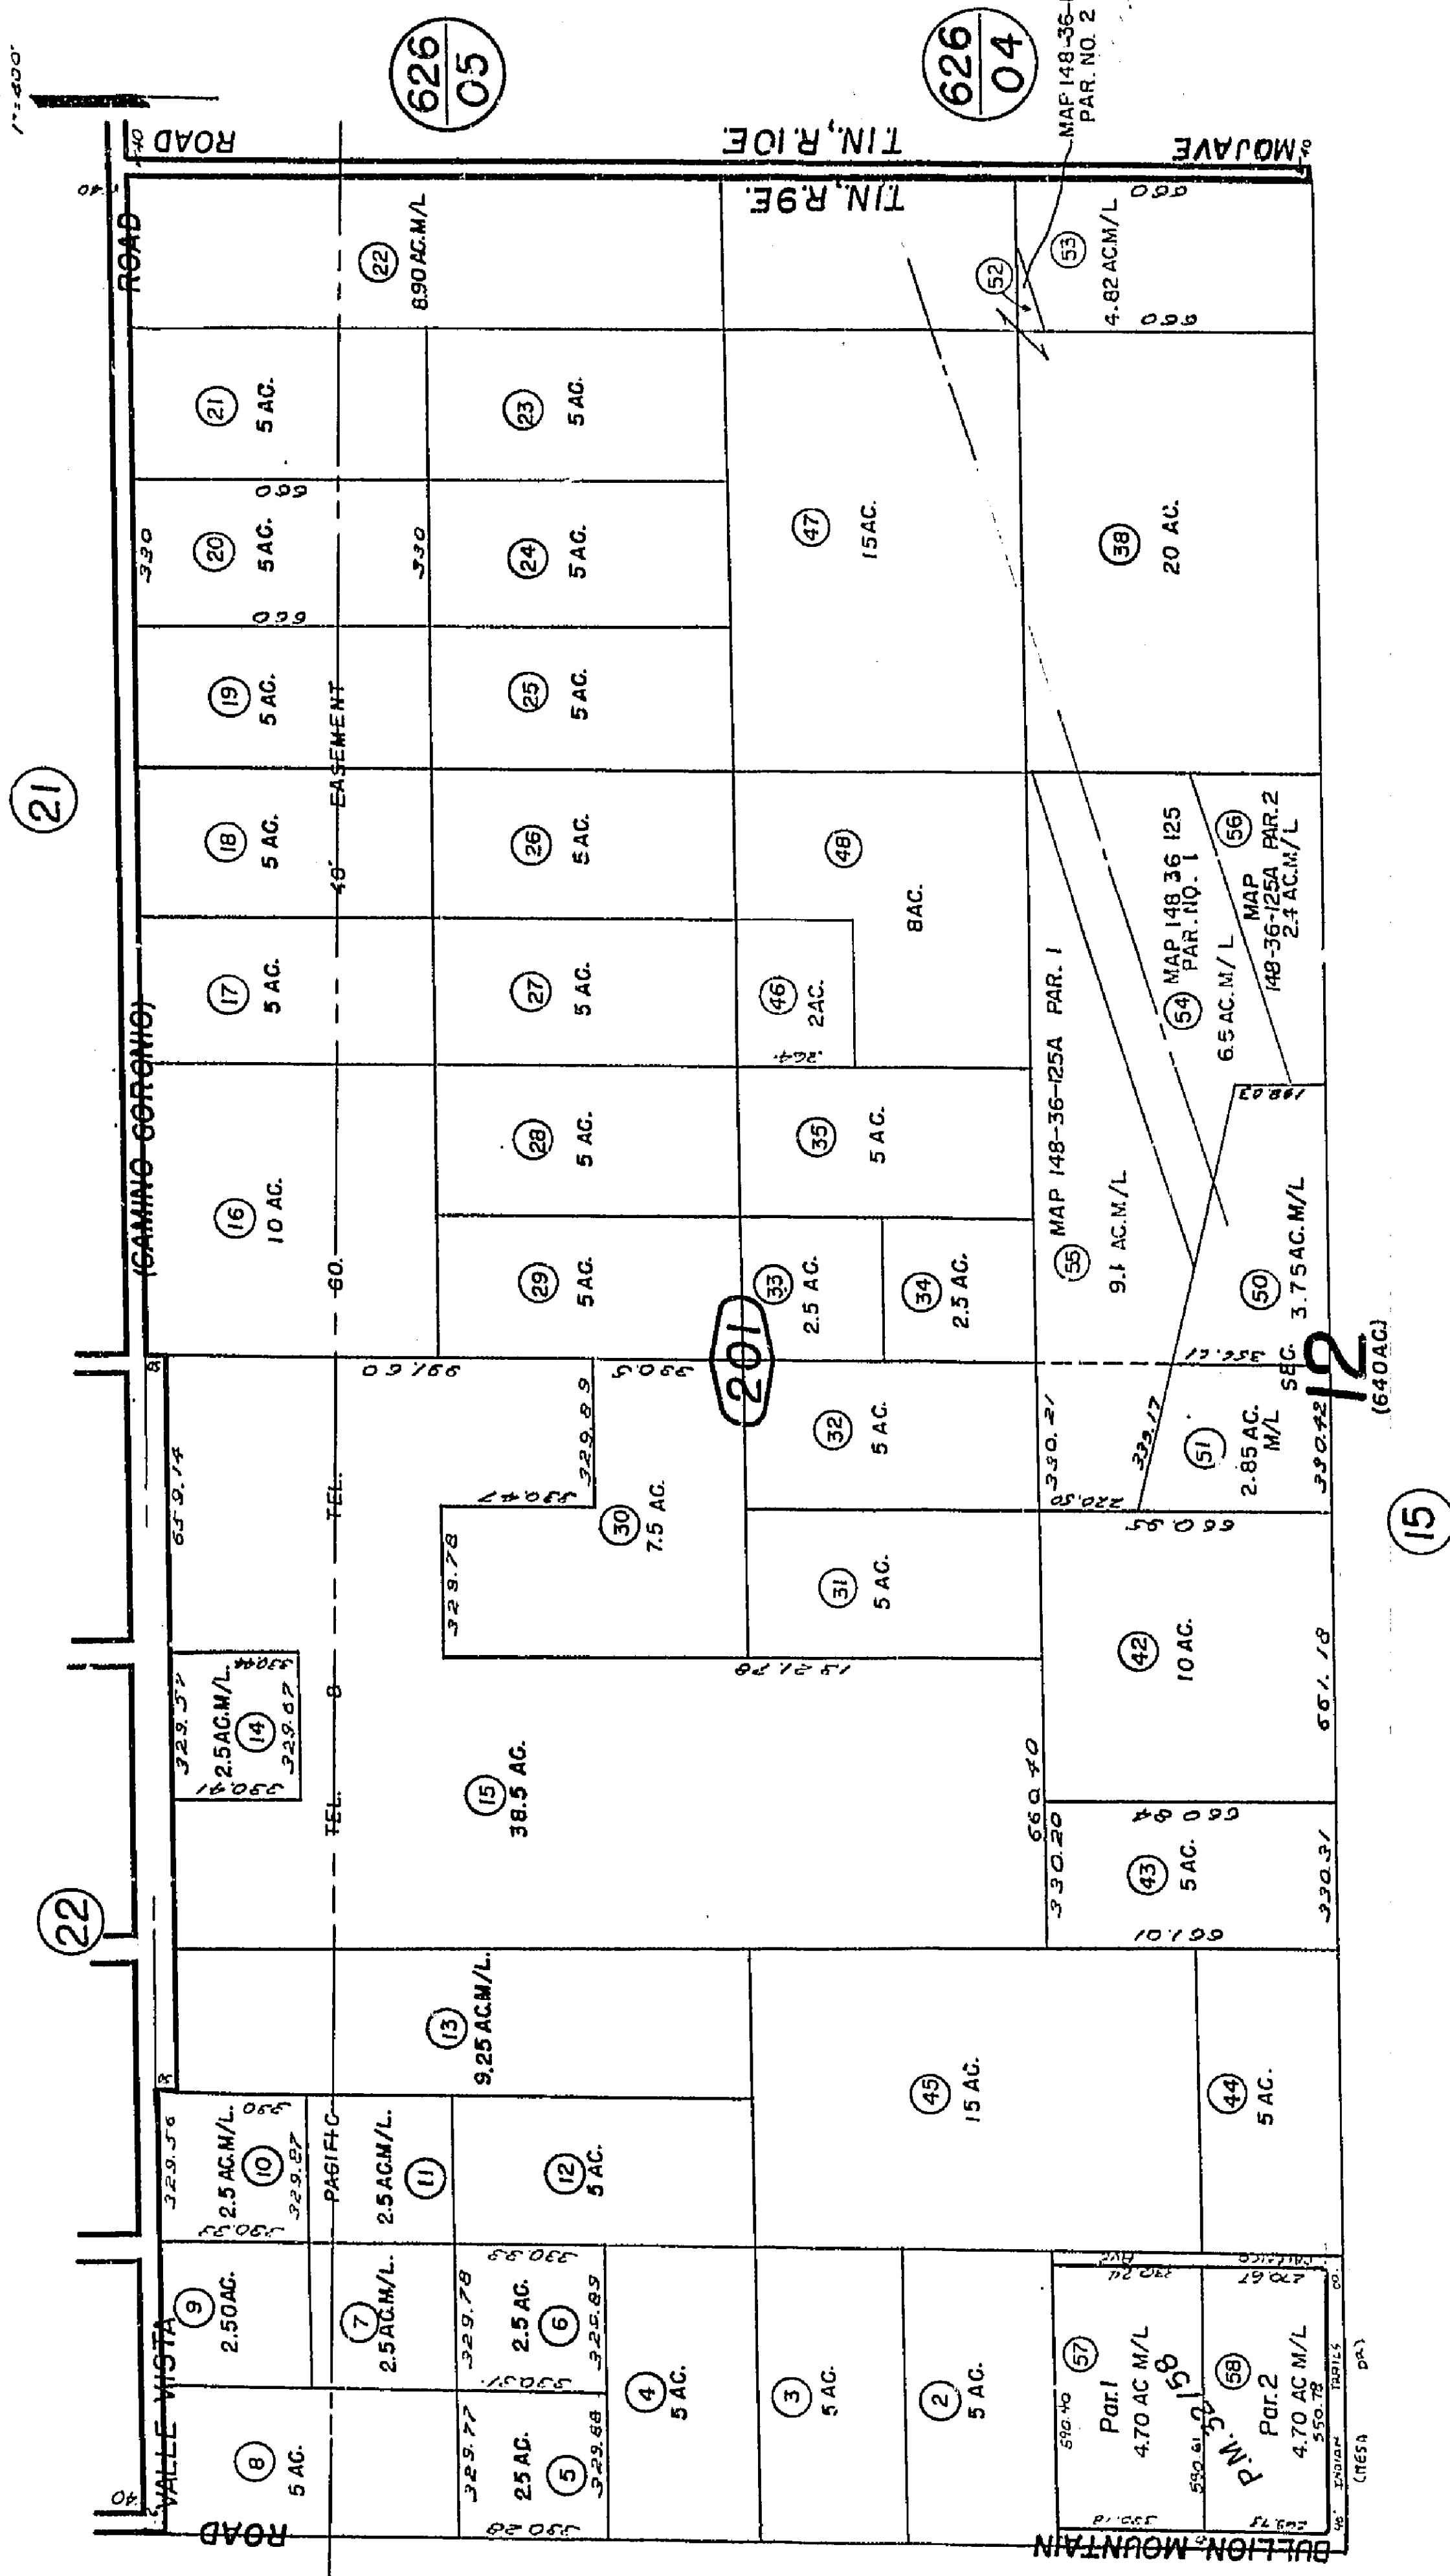

THIS MAP SHOULD BE USED FOR REFERENCE PURPOSES ONLY. NO LIABILITY
IS ASSUMED FOR THE ACCURACY OF THE DATA SHOWN. PARCELS MAY NOT
COMPLY WITH ~~SECTION 50000~~ ~~SECTION 50000~~ ~~SECTION 50000~~ ~~SECTION 50000~~ ~~SECTION 50000~~
E. 1/2, ~~Section 50000~~ ~~Section 50000~~ ~~Section 50000~~ ~~Section 50000~~ ~~Section 50000~~



626
06

626
07

T. 1N., R. 10E.
T. 1N., R. 9E.

G.L. 3 (50.2 AC.) 5 AC. (22)		5 AC. (21)		5 AC. (20)		5 AC. (19)		5 AC. (18)		5 AC. (17)		5 AC. (16)		5 AC. (15)		5 AC. (14)		5 AC. (13)		5 AC. (12)		5 AC. (11)		5 AC. (10)		5 AC. (9)		5 AC. (8)		5 AC. (7)		5 AC. (6)		5 AC. (5)		5 AC. (4)		5 AC. (3)		5 AC. (2)		5 AC. (1)																													
G.L. 5 5.18 AC. (31)		G.L. 4 5 AC. (8)		G.L. 3 5 AC. (7)		G.L. 2 5 AC. (6)		G.L. 1 5 AC. (5)		G.L. 18 5 AC. (28)		G.L. 17 5 AC. (27)		G.L. 16 5 AC. (26)		G.L. 15 5 AC. (25)		G.L. 14 5 AC. (24)		G.L. 13 5 AC. (23)		G.L. 12 5 AC. (22)		G.L. 11 5 AC. (21)		G.L. 10 5 AC. (20)		G.L. 9 5 AC. (19)		G.L. 8 5 AC. (18)		G.L. 7 5 AC. (17)		G.L. 6 5 AC. (16)		G.L. 5 5 AC. (15)		G.L. 4 5 AC. (14)		G.L. 3 5 AC. (13)		G.L. 2 5 AC. (12)		G.L. 1 5 AC. (11)																											
G.L. 18 5 AC. (28)		G.L. 17 5 AC. (27)		G.L. 16 5 AC. (26)		G.L. 15 5 AC. (25)		G.L. 14 5 AC. (24)		G.L. 13 5 AC. (23)		G.L. 12 5 AC. (22)		G.L. 11 5 AC. (21)		G.L. 10 5 AC. (20)		G.L. 9 5 AC. (19)		G.L. 8 5 AC. (18)		G.L. 7 5 AC. (17)		G.L. 6 5 AC. (16)		G.L. 5 5 AC. (15)		G.L. 4 5 AC. (14)		G.L. 3 5 AC. (13)		G.L. 2 5 AC. (12)		G.L. 1 5 AC. (11)		G.L. 18 5 AC. (28)		G.L. 17 5 AC. (27)		G.L. 16 5 AC. (26)		G.L. 15 5 AC. (25)		G.L. 14 5 AC. (24)		G.L. 3 5 AC. (13)		G.L. 2 5 AC. (12)		G.L. 1 5 AC. (11)		G.L. 3 5 AC. (13)		G.L. 2 5 AC. (12)		G.L. 1 5 AC. (11)	
G.L. 2 5 AC. (12)		G.L. 1 5 AC. (11)		G.L. 2 5 AC. (12)		G.L. 1 5 AC. (11)	
G.L. 1 5 AC. (11)		G.L. 1 5 AC. (11)		G.L. 1 5 AC. (11)	




THIS MAP SHOULD BE USED FOR REFERENCE PURPOSES ONLY. NO LIABILITY IS ASSUMED FOR THE ACCURACY OF THE DATA SHOWN. PARCELS MAY NOT COMPLY WITH LOCAL SUBDIVISION OR BUILDING ORDINANCES.

0155 No 1551 for


Morongo Unified
Tax Rate Area
94054

622-22

1853

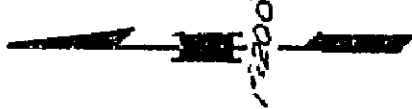

23

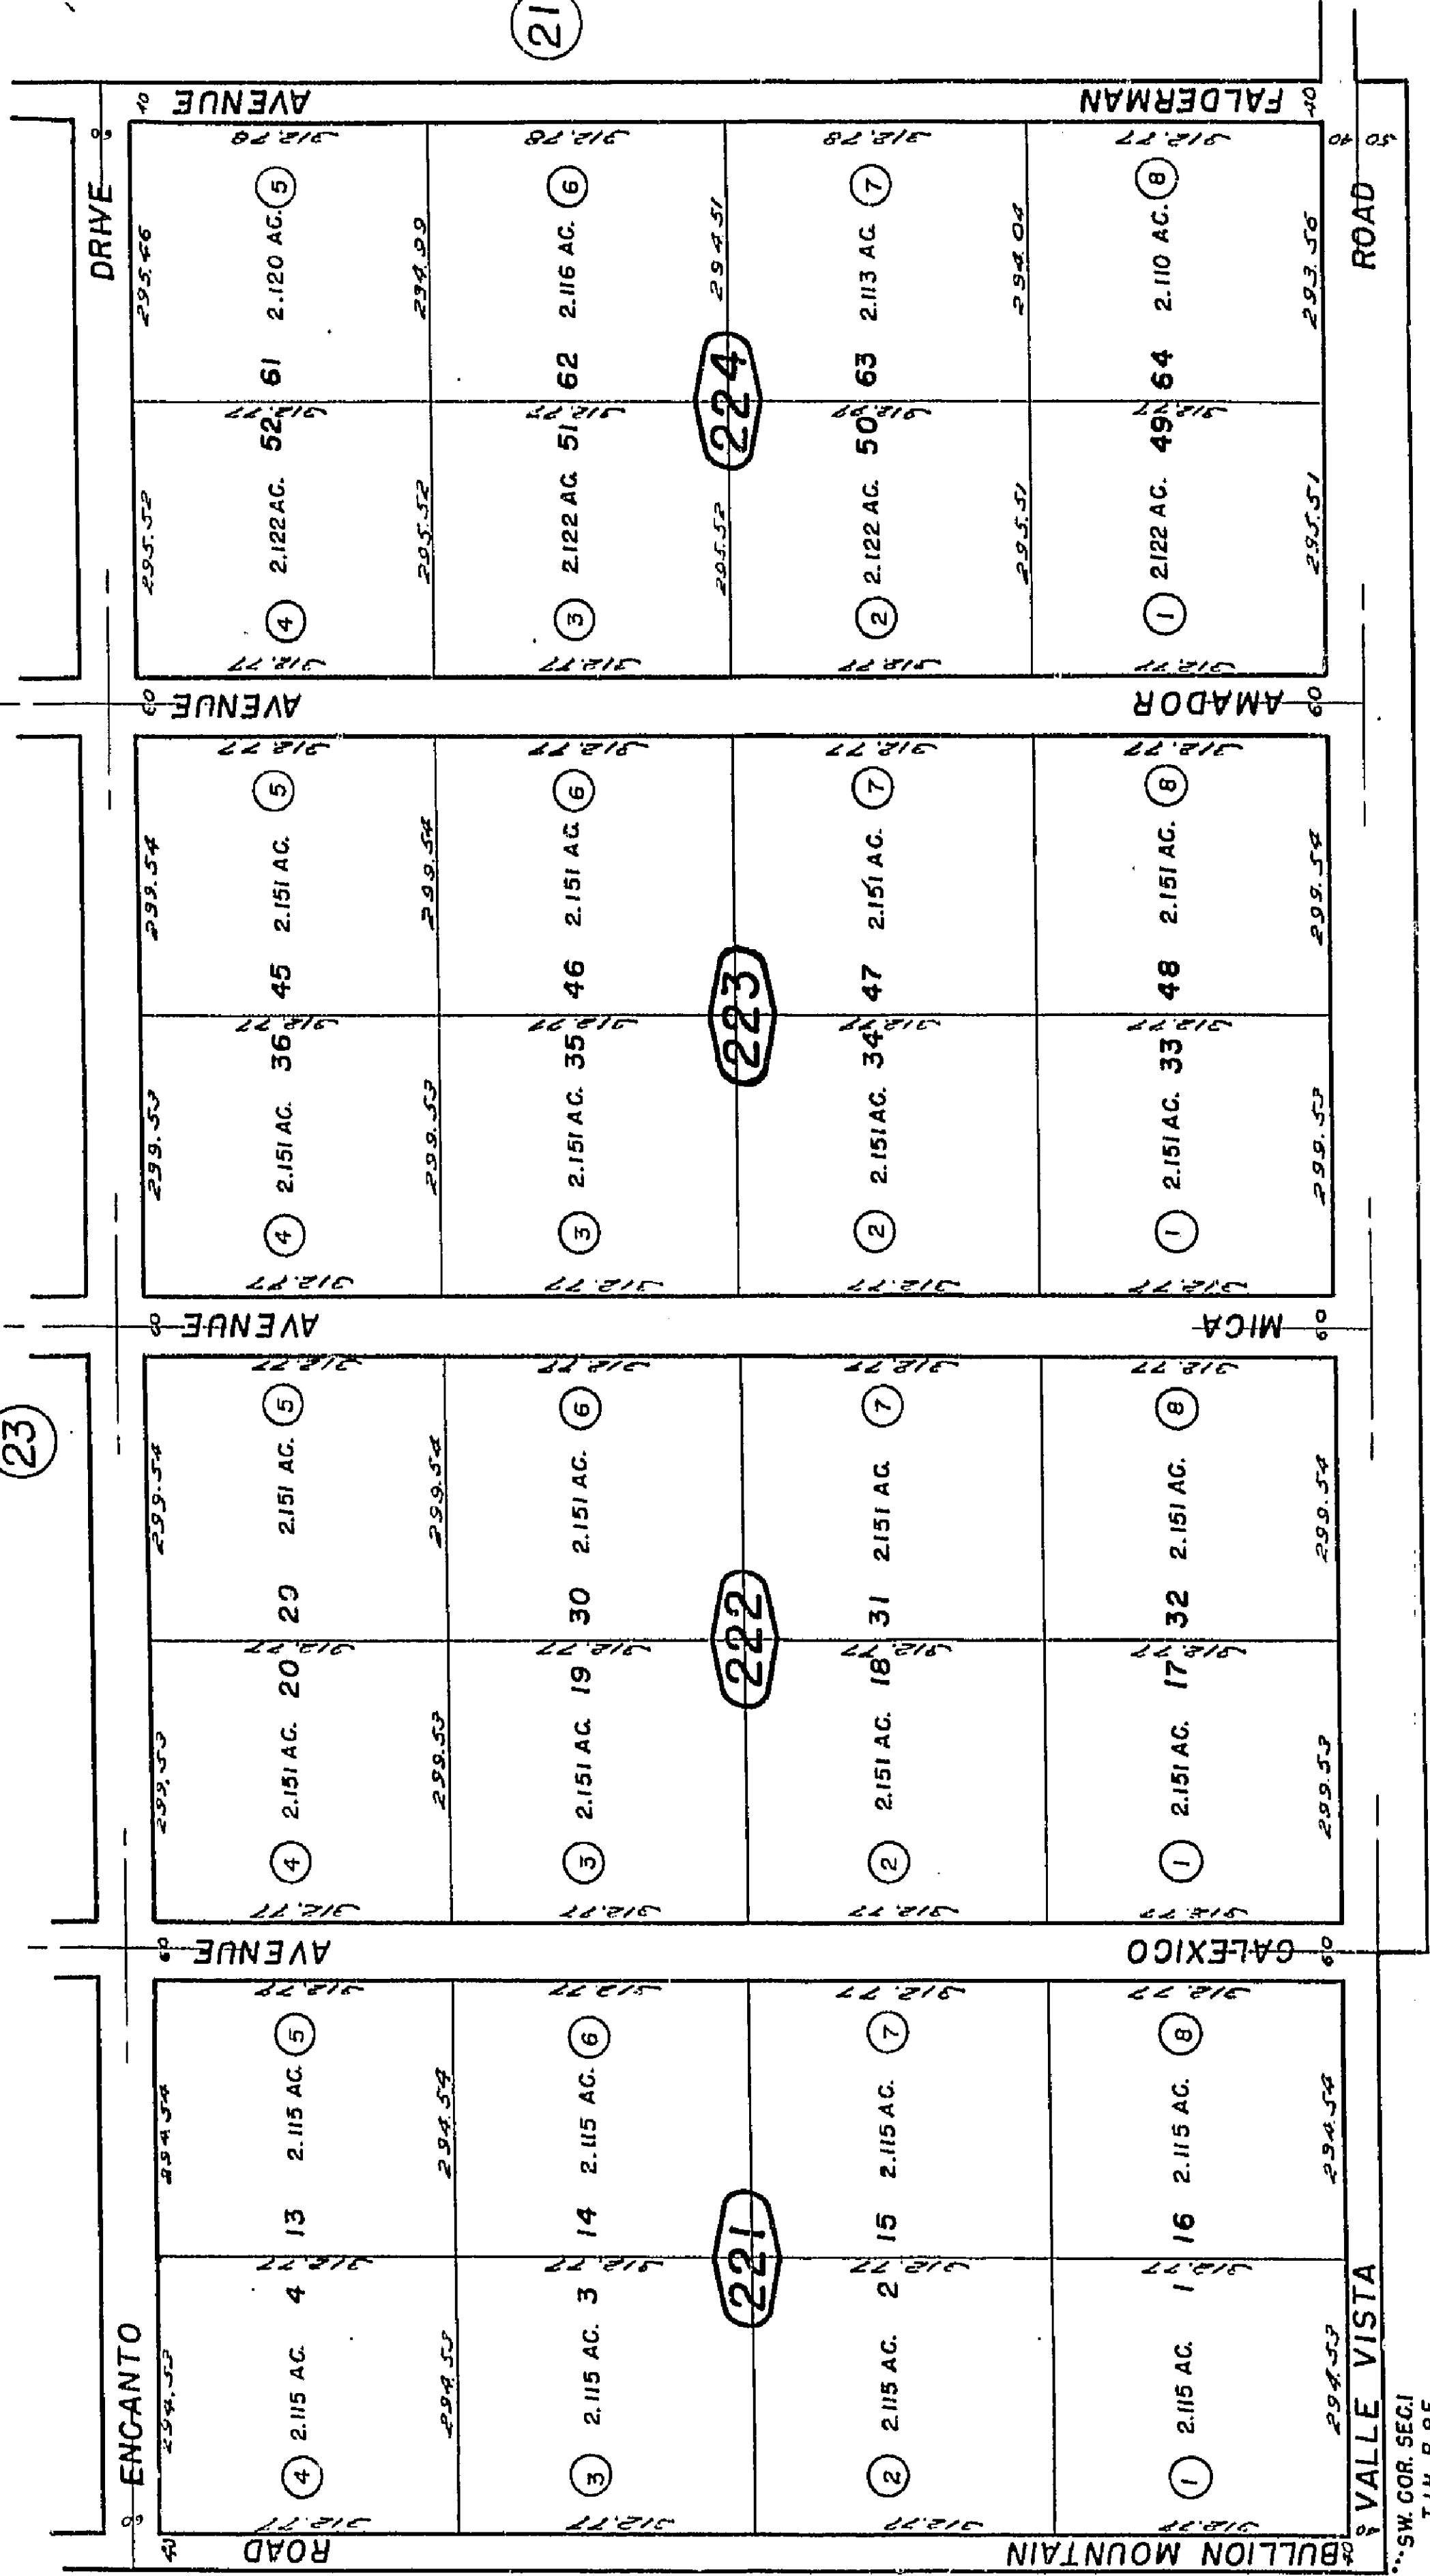

SW. COR. SEC. 1
T. 14 N., R. 9 E.


20

Assessor's Map
Book 622 Page 22
San Bernardino County

REVISED
1/20/67
3-16-67

Oct. 1959

THIS MAP SHOULD BE USED FOR REFERENCE PURPOSES ONLY. NO LIABILITY
IS ASSUMED FOR THE ACCURACY OF THE AREA SHOWN. PARCELS MAY NOT
COMPLY WITH LOCAL SUBDIVISION OR BUILDING ORDINANCES.

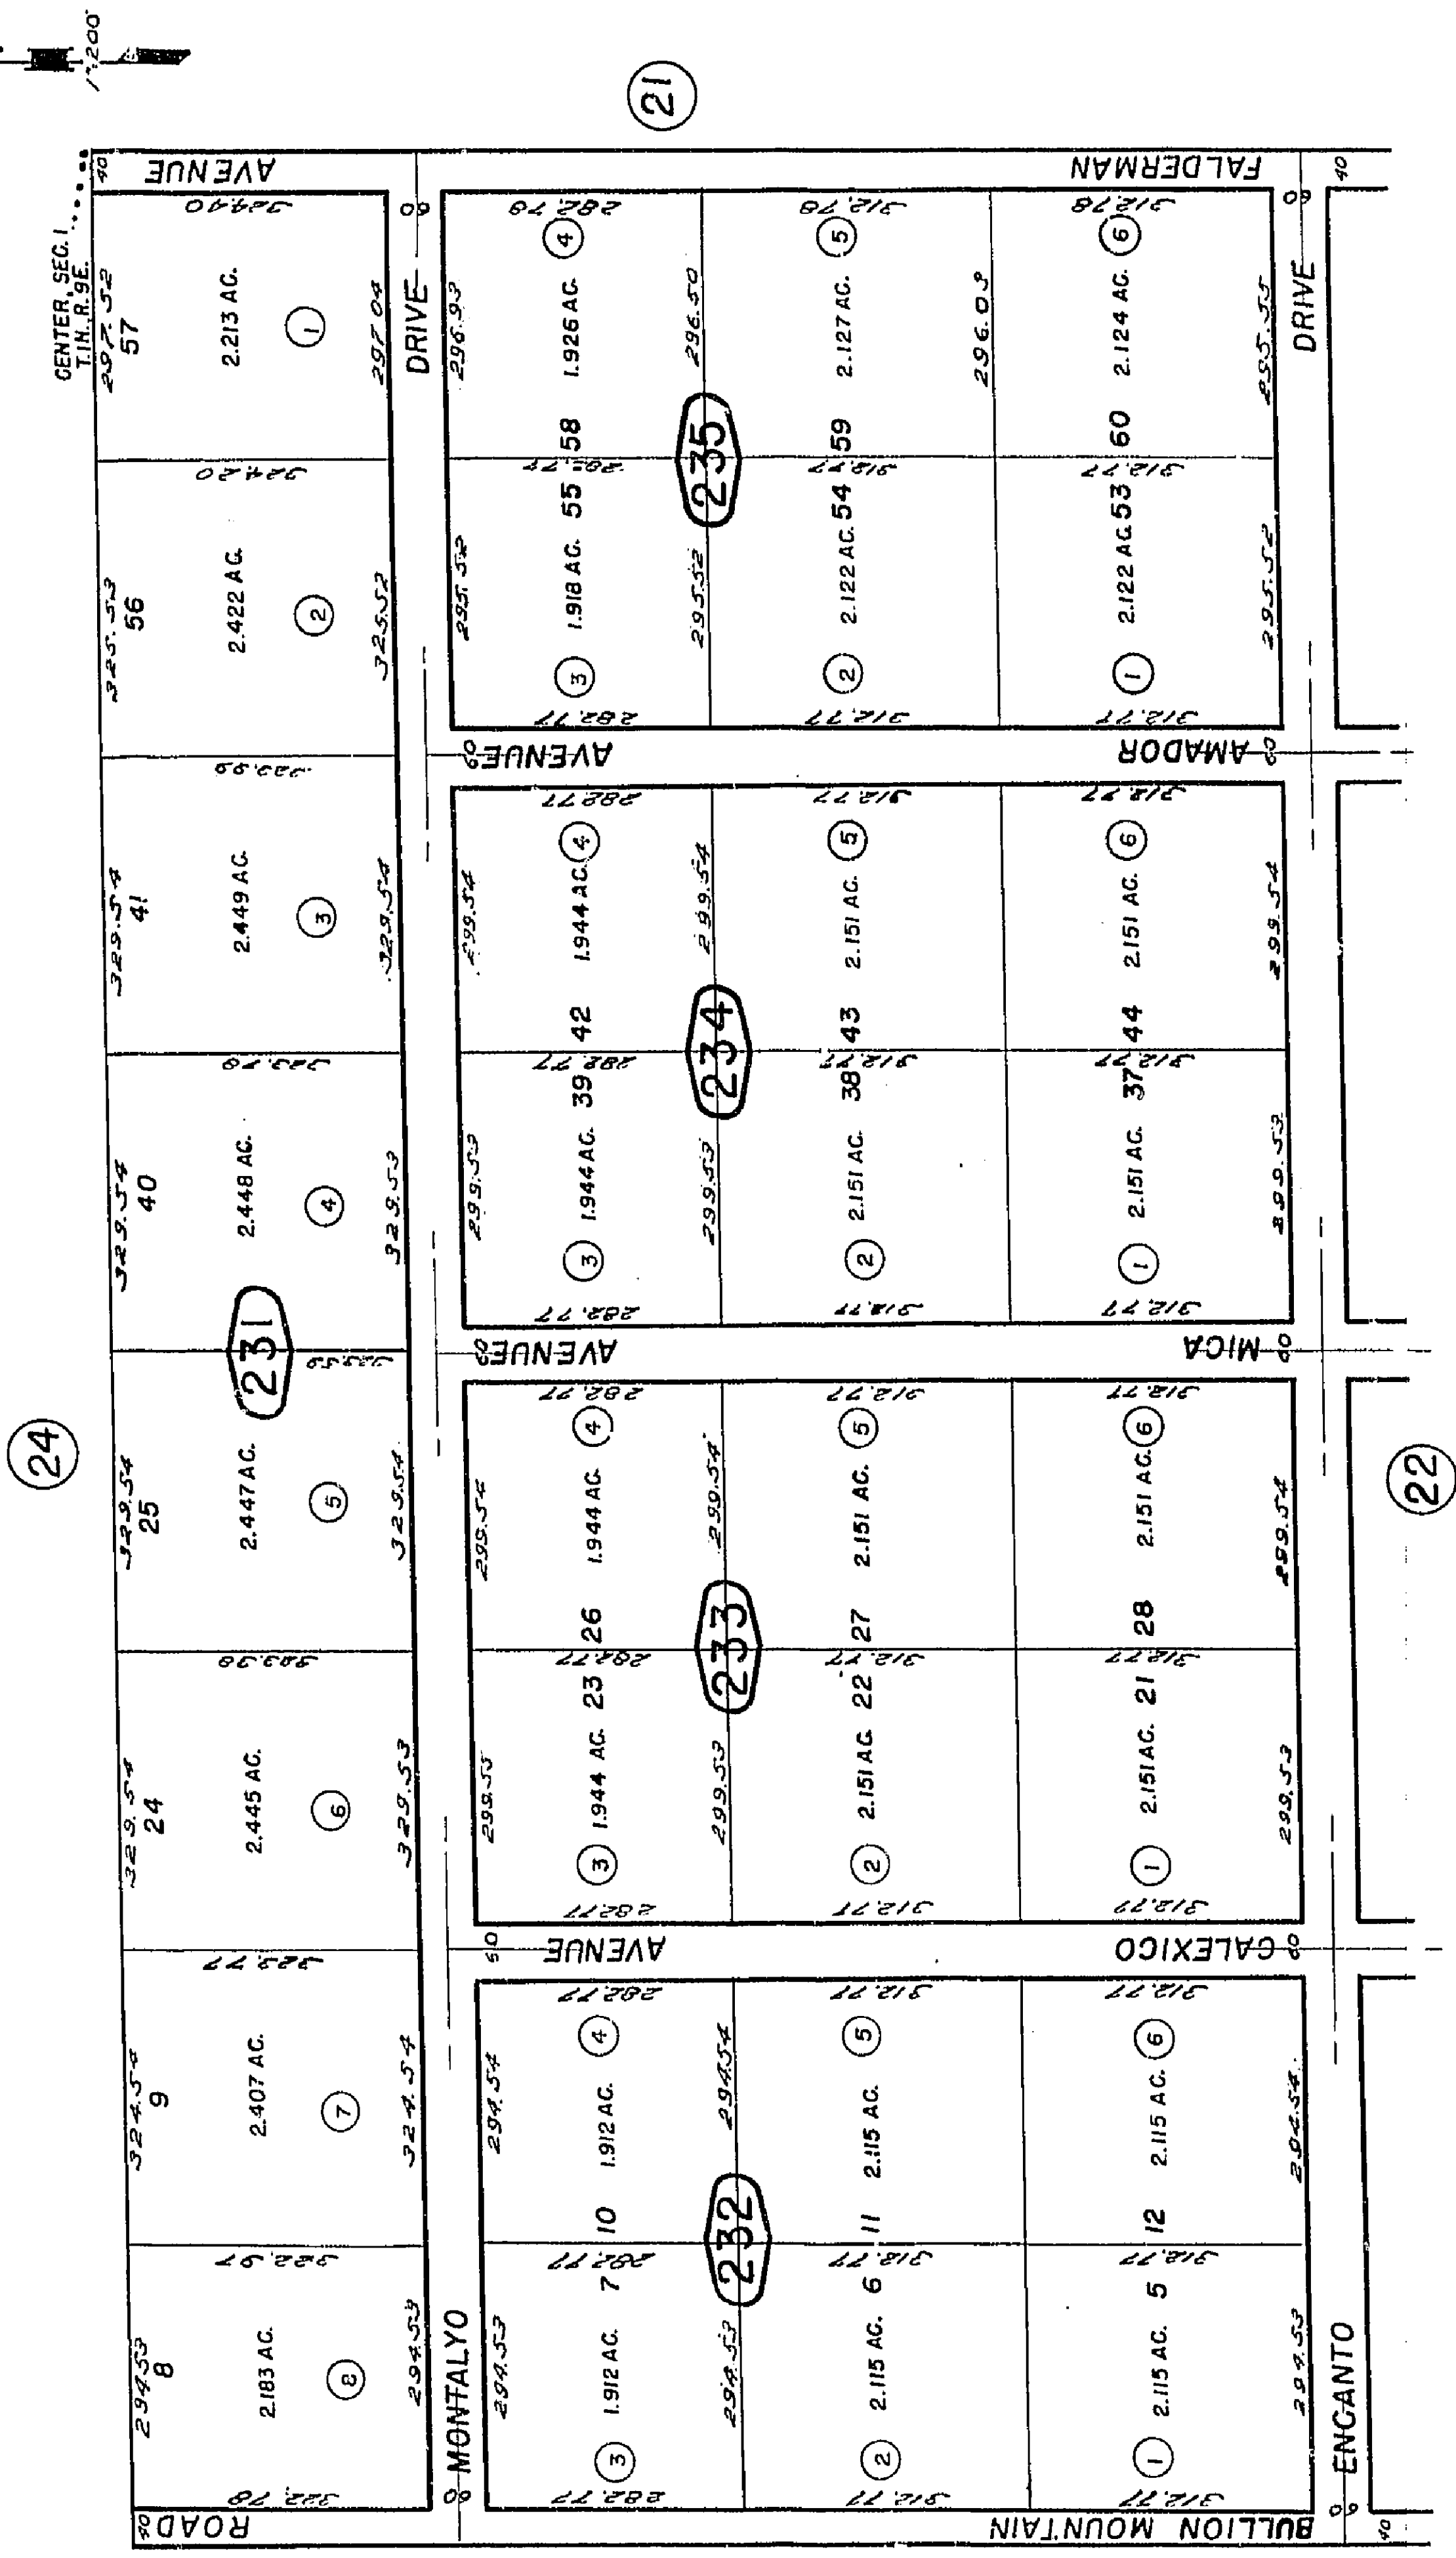


Assessor's Map
Book 622 Page 23
San Bernardino County



NW 1/4 Fractional Section 24
THIS MAP SHOULD BE USED FOR REFERENCE PURPOSES ONLY. NO LIABILITY
IS ASSUMED FOR THE ACCURACY OF THE DATA SHOWN. PARCELS MAY NOT
BE IDENTICAL TO THE ACTUAL SURFACE.


Morongo Unified
Tax Rate: Area
94111, 94054, 94083
94089

622-24

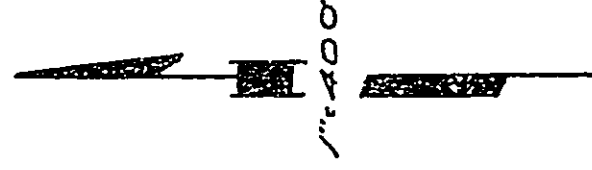

634
13

634
12

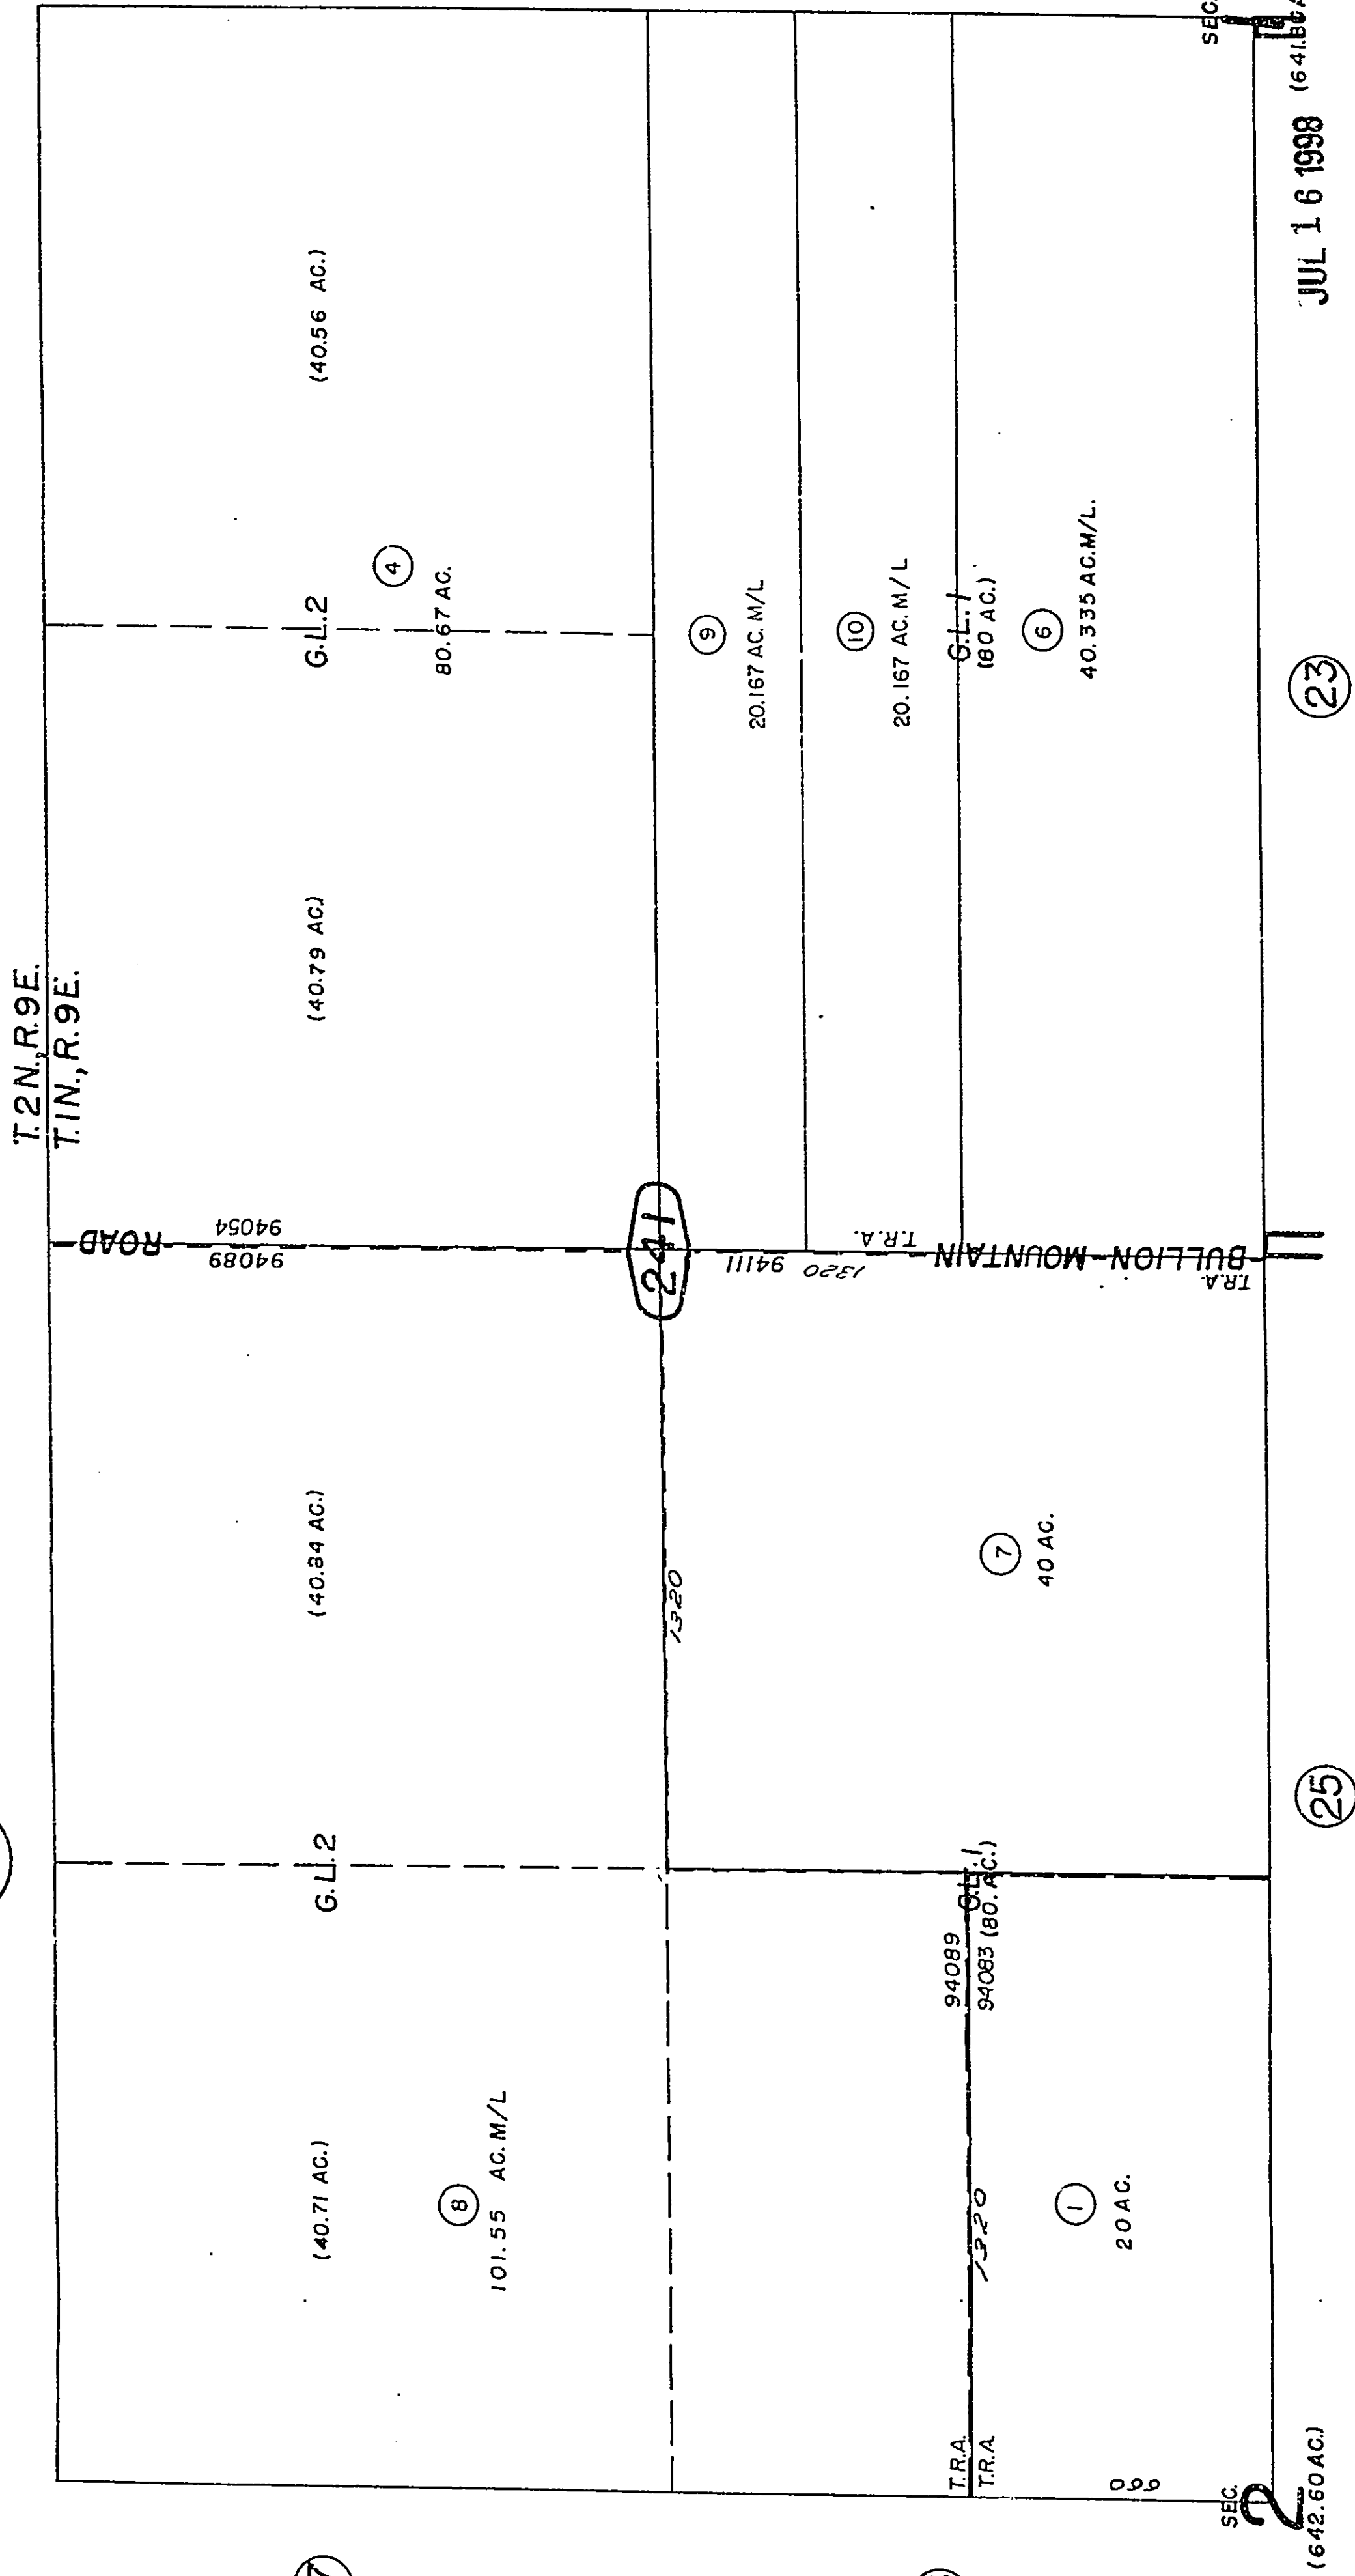


REVISED
5/14/98 CC
1/18/71 C.A.
6/6/88 RM

Assessor's Map
Book 622 Page 24
San Bernardino County

Oct. 1950

THIS MAP SHOULD BE USED FOR REFERENCE PURPOSES ONLY. NO LIABILITY
IS ASSUMED FOR THE ACCURACY OF THE DATA SHOWN. PARCELS MAY NOT
COMPLY WITH LOCAL SUBDIVISION OR BUILDING ORDINANCES.

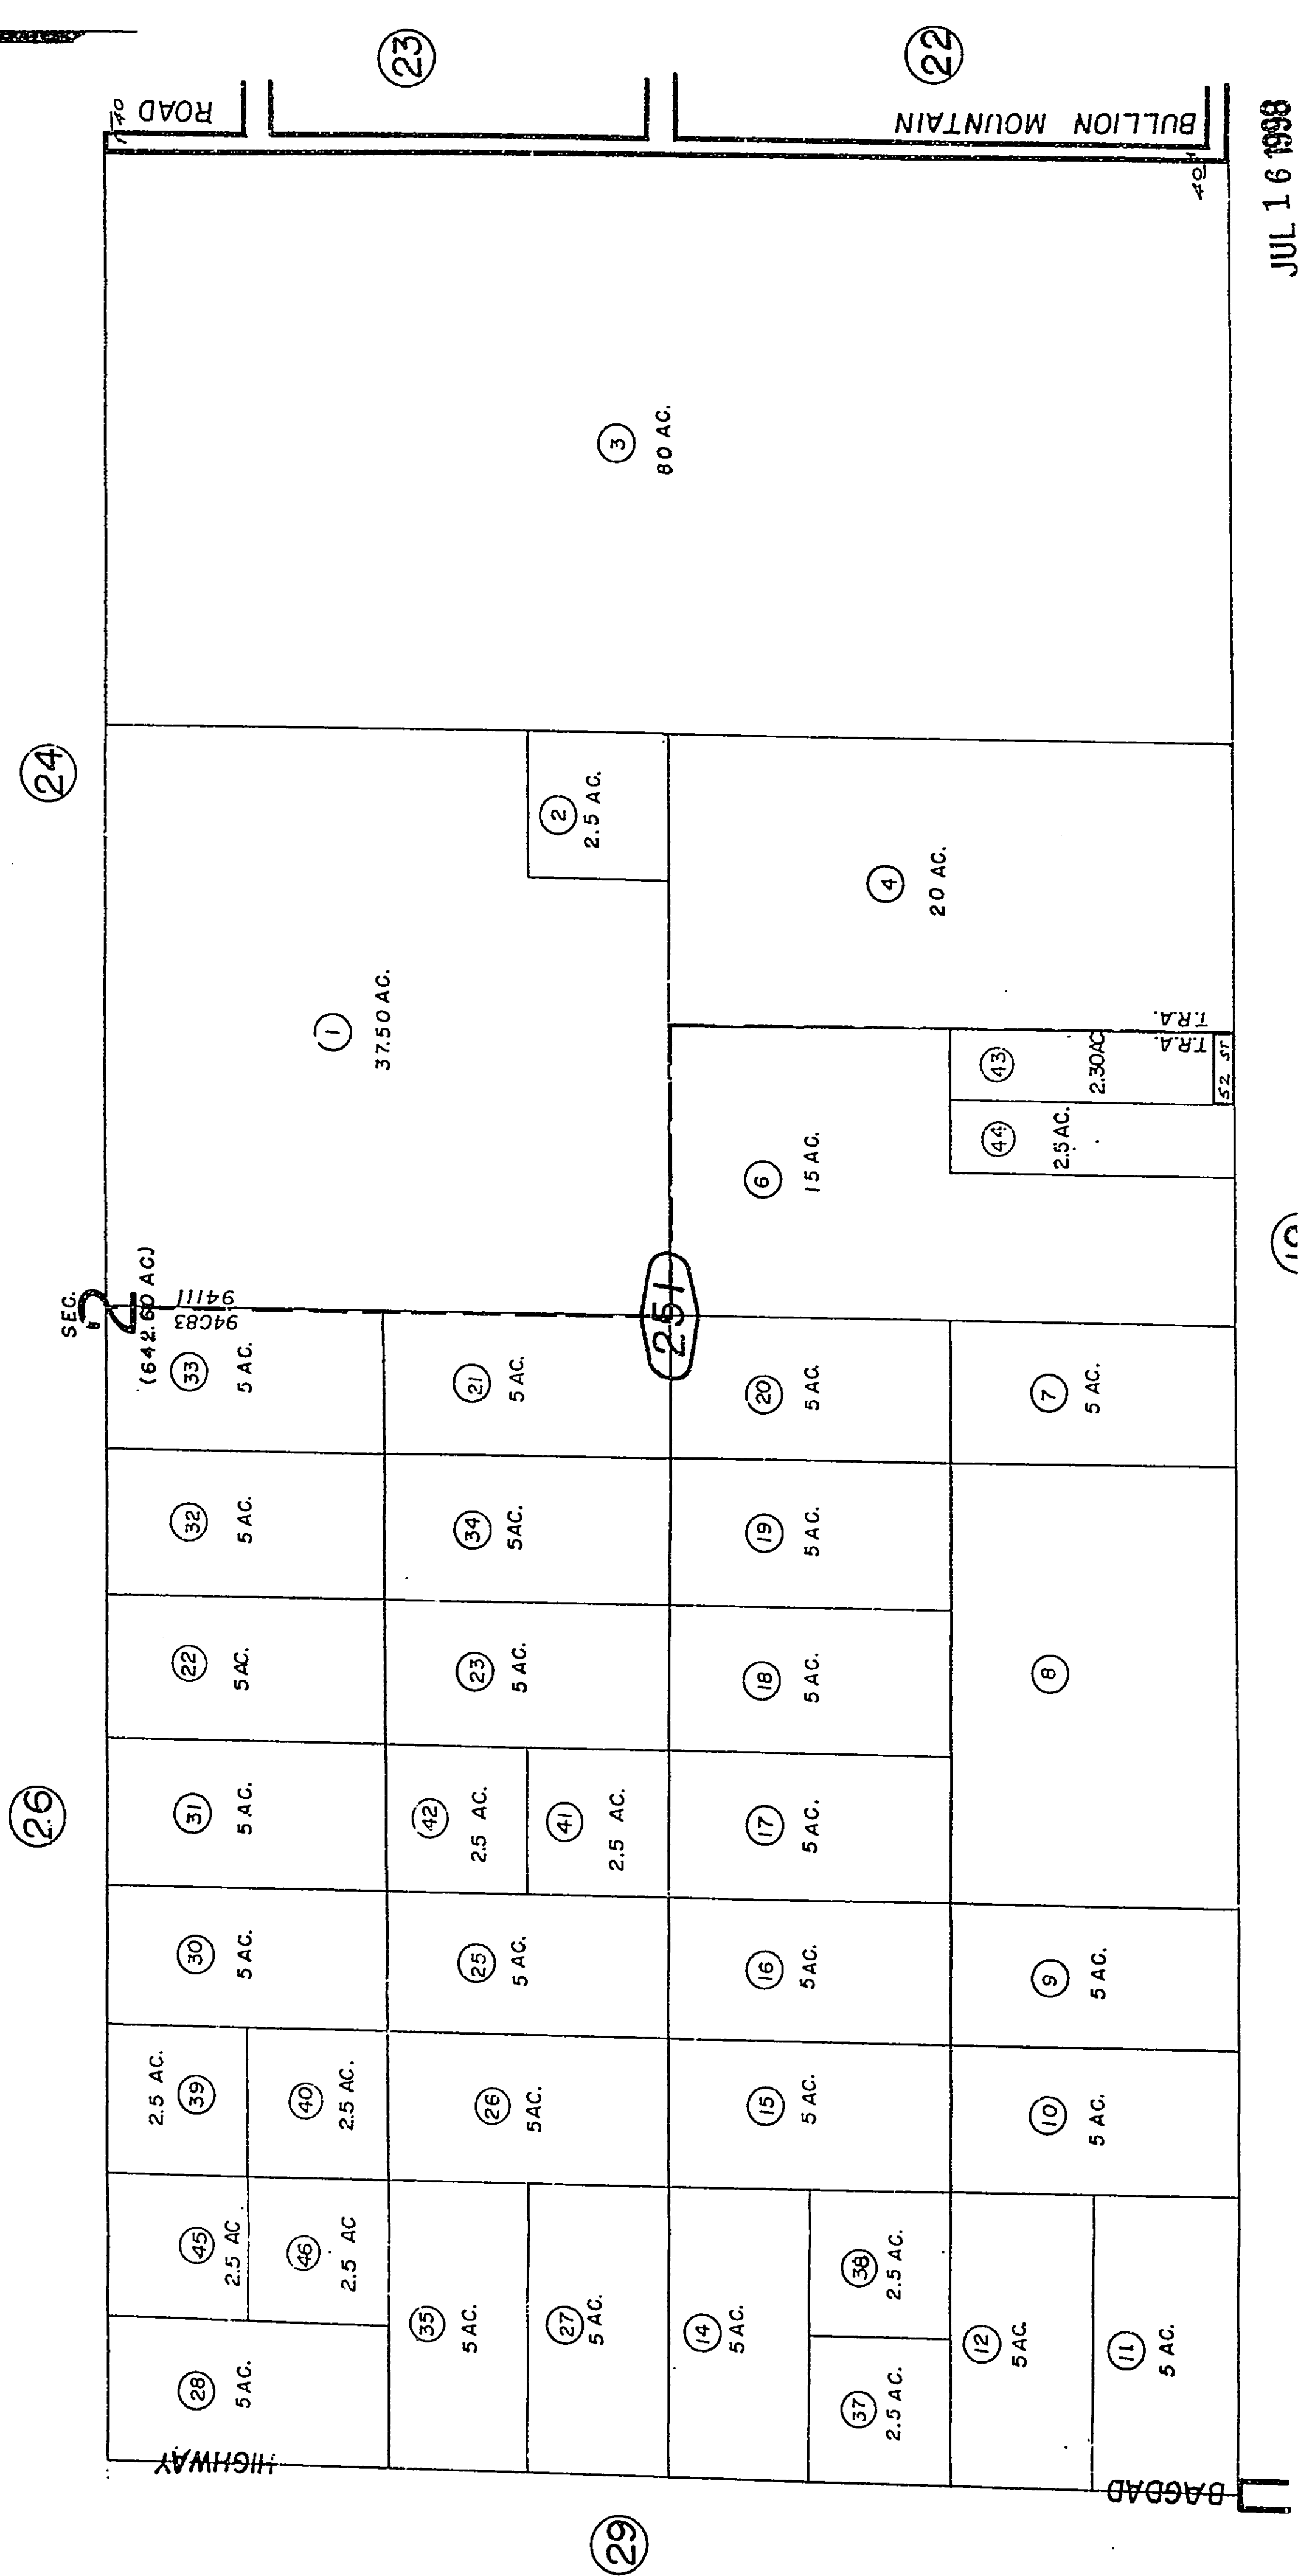

JUL 16 1998

REVISED
3-16-75 Gt Pt
2/26/85
5/14/98 CC
11-7-98 E.B.
6/2/99 M.H.
6-5-70 G.O.

Assessor's Map
Book 622 Page 25
San Bernardino County

Oct. 1959

S. 1/2 S. 40 N. 17 E. Twp. 6 N., R. 18 W.


THIS MAP SHOULD BE USED FOR REFERENCE PURPOSES ONLY. NO LIABILITY IS ASSUMED FOR THE ACCURACY OF THE DATA SHOWN. PARCELS MAY NOT

 $r = 200'$

REVISED
1/20/67
3-16-67

Assessor's Map
Book 622 Page 26
San Bernardino County

Oct 1959

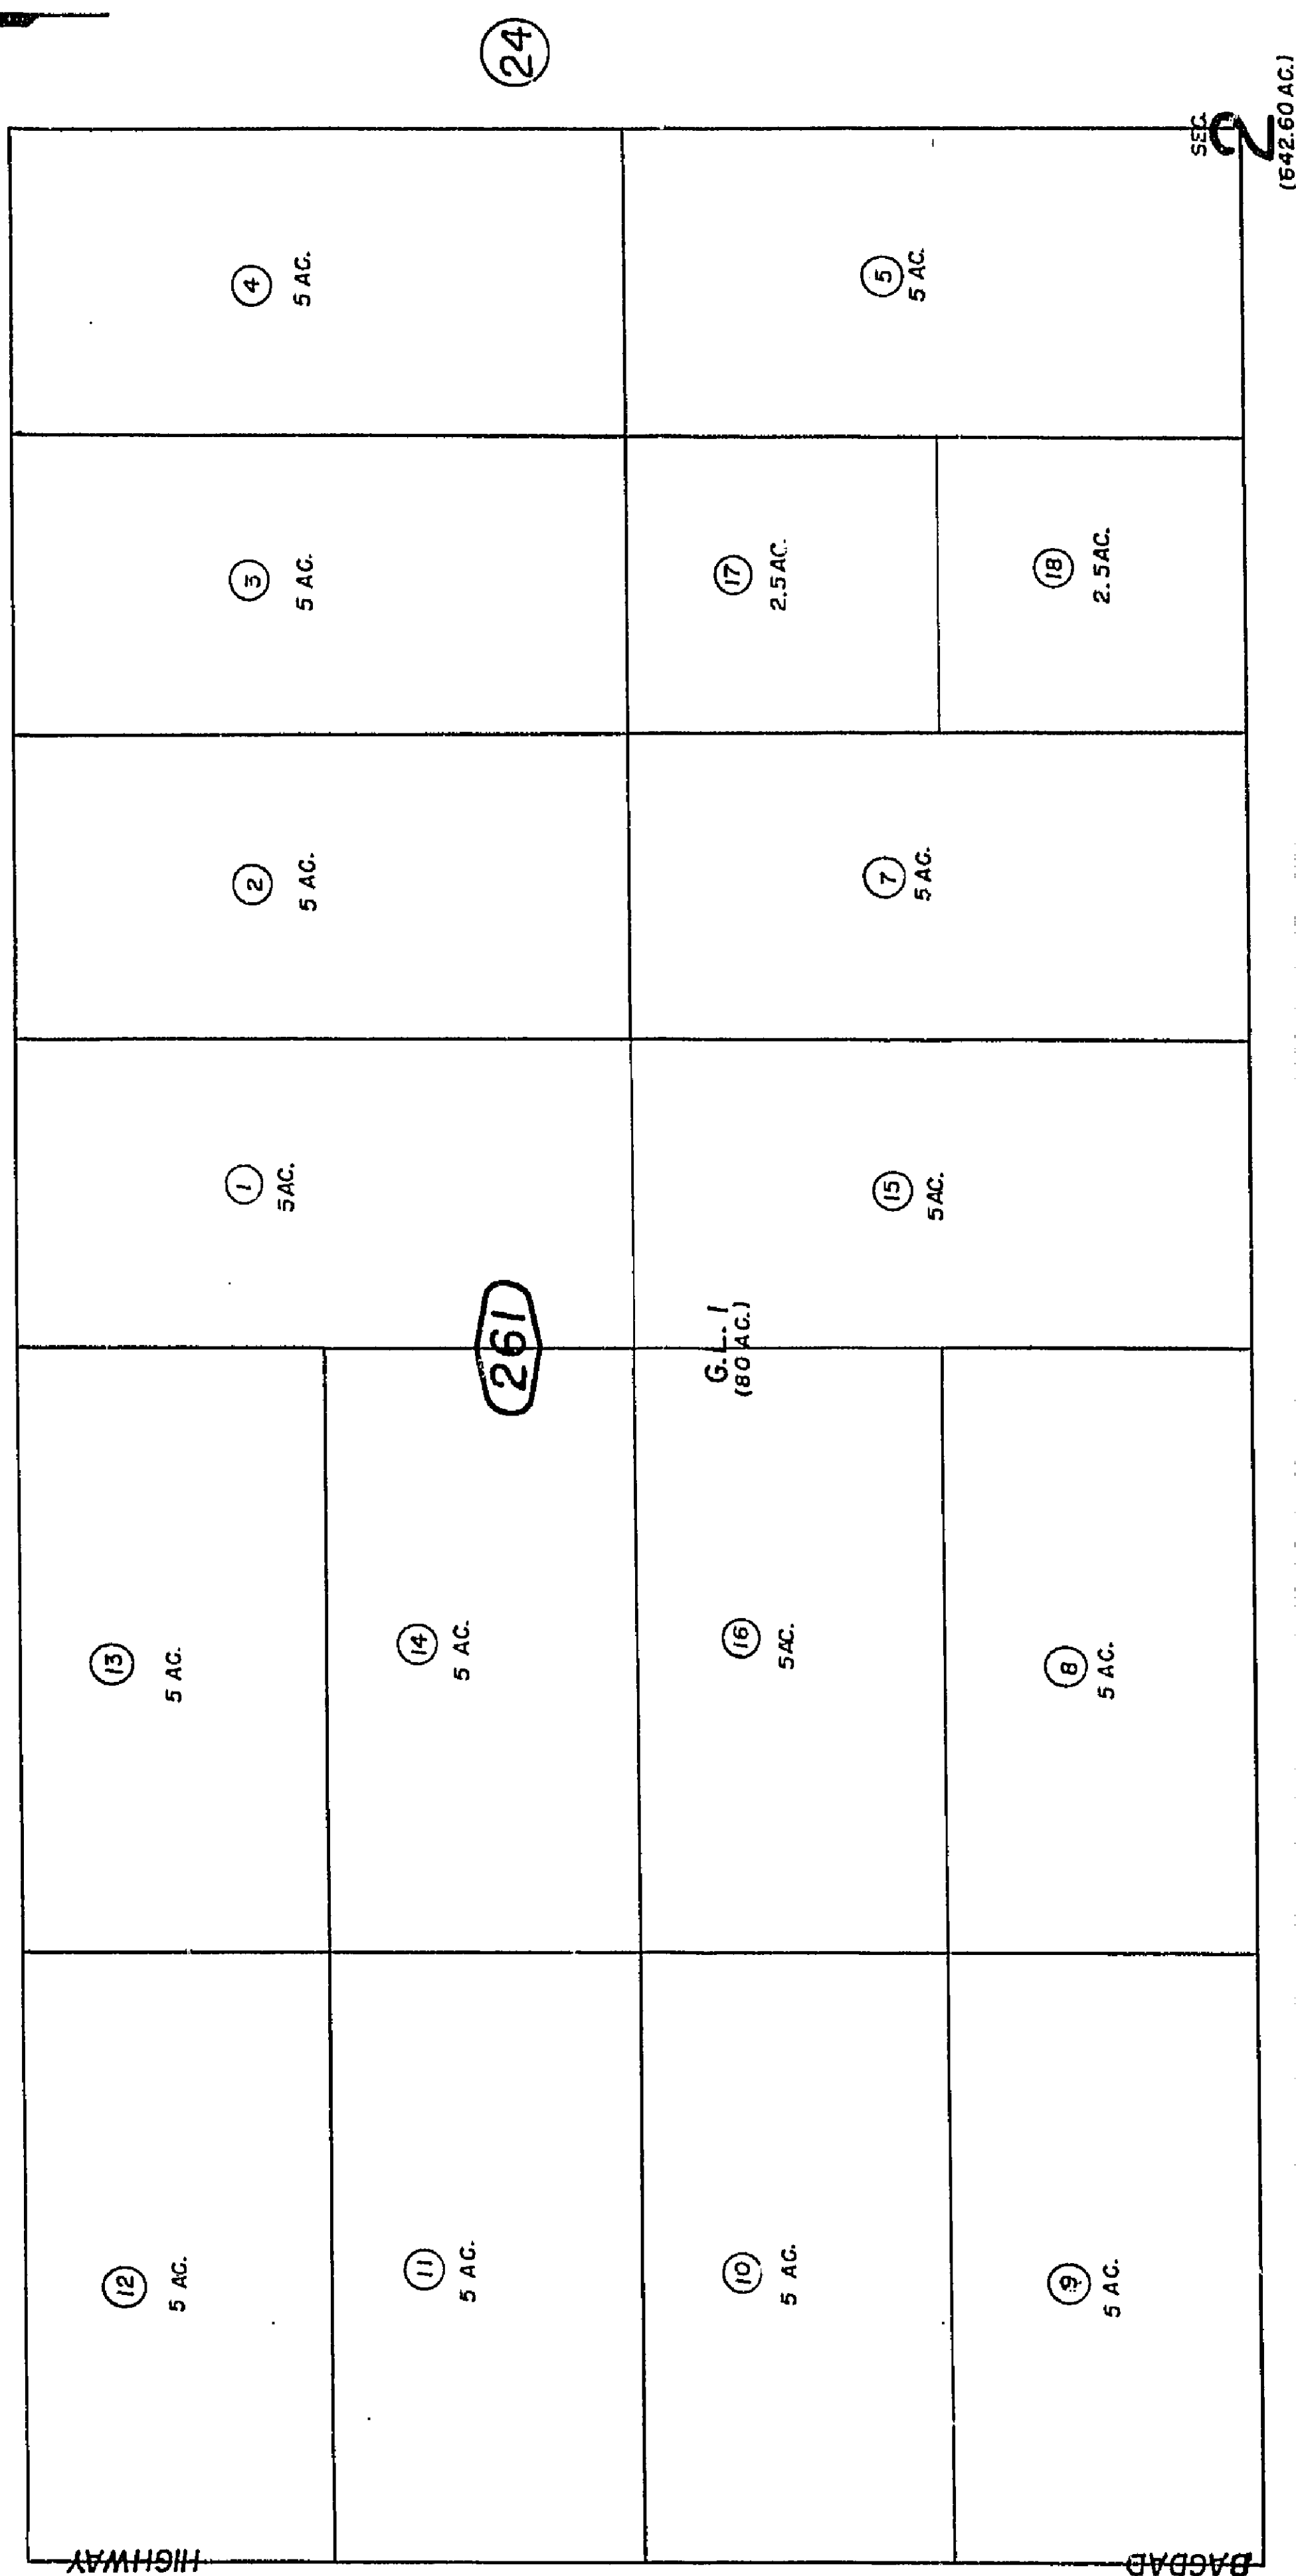



THIS MAP SHOULD BE USED FOR REFERENCE PURPOSES ONLY. NO LIABILITY IS ASSUMED FOR THE ACCURACY OF THE DATA SHOWN. PARCELS MAY NOT COMPLY WITH LOCAL SUBDIVISION OR BUILDING ORDINANCES.

Morongo Unified
Tax Rate Area
94083

622-27



634
12

N. 1/4 COR. SEC. 2
T. 1N., R. 9E.

T. 2N. R. 9E.

T. 1N. R. 9E.

HIGHWAY

①
G.L. 10
(5.10 AC.)
5.10 AC.

②
G.L. 9
(5.11 AC.)
5.11 AC.

③
G.L. 8
(5.12 AC.)

④
G.L. 7
(5.13 AC.)
5 AC.

⑤
G.L. 6
(5.14 AC.)

⑥
G.L. 5
(5.14 AC.)

⑦
G.L. 4
(5.15 AC.)

⑧
G.L. 3
(5.16 AC.)
5.16 AC.

G.L. 2
(81.05 AC.)

271

(40.55 AC.)

(40.46 AC.)

⑬
5 AC.

⑭
5 AC.

⑮
5 AC.

⑯
5 AC.

⑩
5 AC.

⑪
5 AC.

⑫
5 AC.

⑬
5 AC.

28

24

BAGDAD

26

REVISED
1/20/67
3-16-67

Assessor's Map
Book 622 Page 27
San Bernardino County

Revised Oct. 1959



THIS MAP SHOULD BE USED FOR REFERENCE PURPOSES ONLY. NO LIABILITY IS ASSUMED FOR THE ACCURACY OF THE DATA SHOWN. PARCELS MAY NOT COMPLY WITH LOCAL SUBDIVISION OR BUILDING ORDINANCES.


N.1/2, Fractional Sec. 3, T.1N., R.9E., S.B.B. & M.

Morongo Unified
Tax Rate Area
94083

622-28

634
11

T.2N.R.9E.

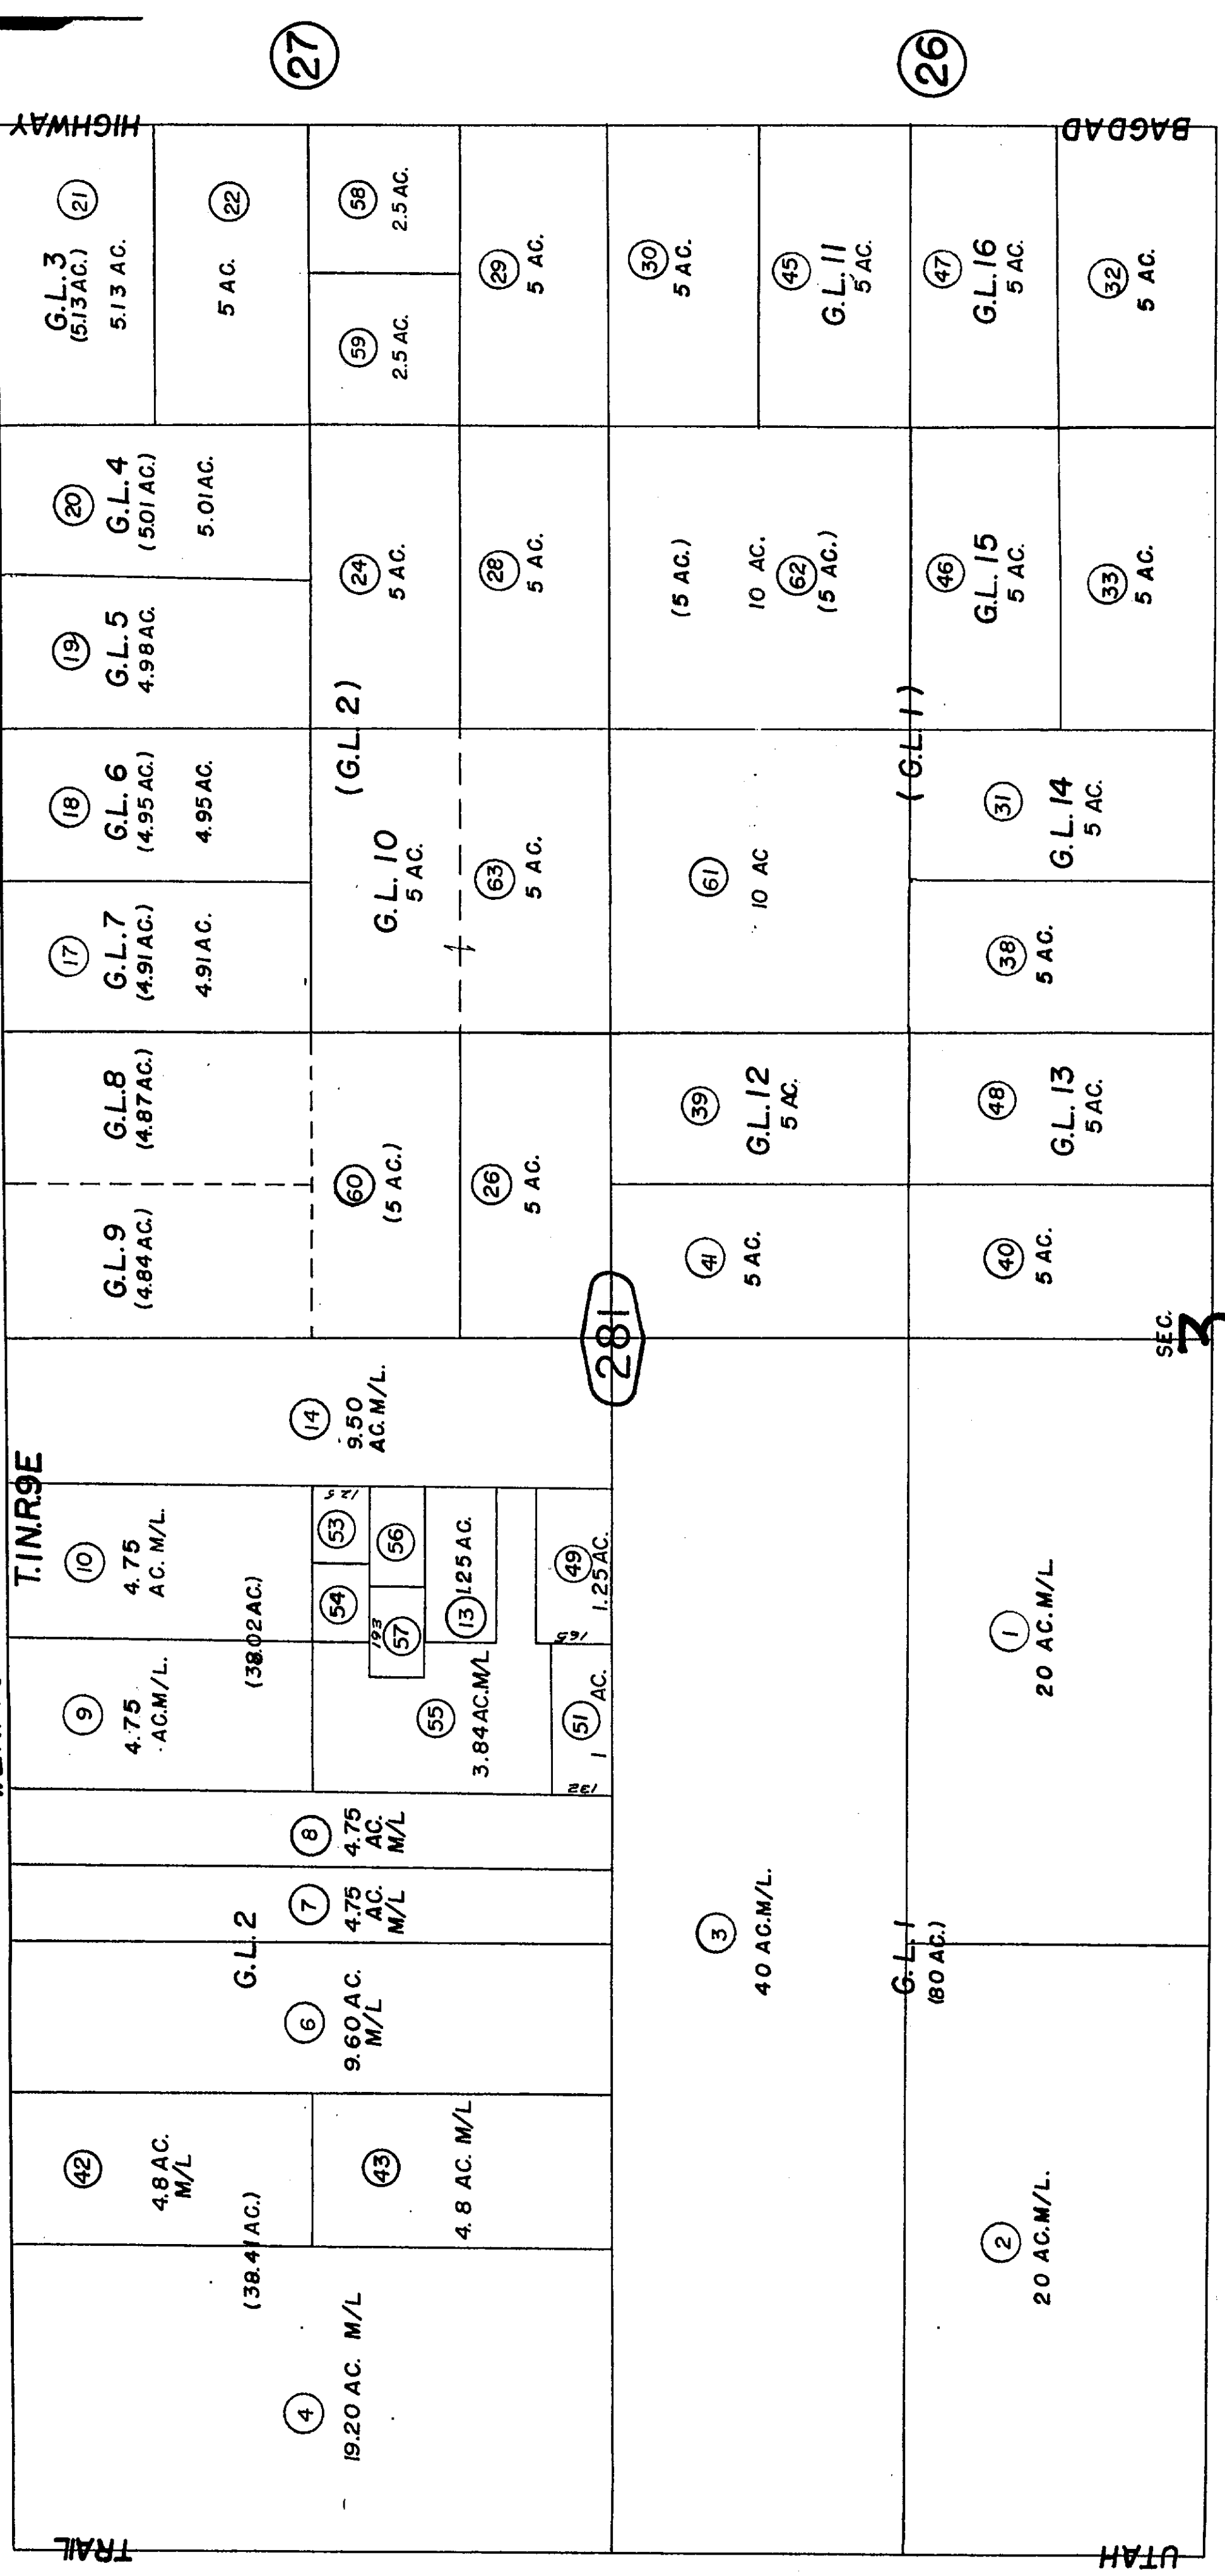

OCT 31 2000

Assessor's Map
Book 622 Page 28
San Bernardino County

REVISED
7/22/97 RE
9/21/00 AGS


Oct. 1959



E. 1/2 Fractional Sec. 4 & S. 1/2 Fractional Sec. 3, T. 1 N., R. 9 E., S. B. B. & M.
COMPLY WITH LOCAL SUBDIVISION OR BUILDING ORDINANCES.
THIS MAP SHOULD BE USED FOR REFERENCE PURPOSES ONLY. NO LIABILITY IS ASSUMED FOR THE ACCURACY OF THE DATA SHOWN. PARCELS MAY NOT BE IDENTICAL TO THE RECORD.


CITY OF IOWA
Morongo Unified
Tax Rate Area
94083, 19001

622-29

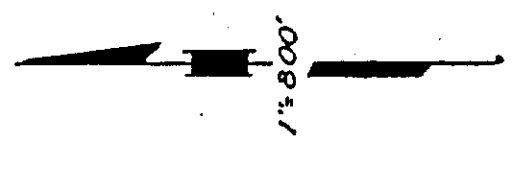

634
10

T. 2 N. R. 9 E.

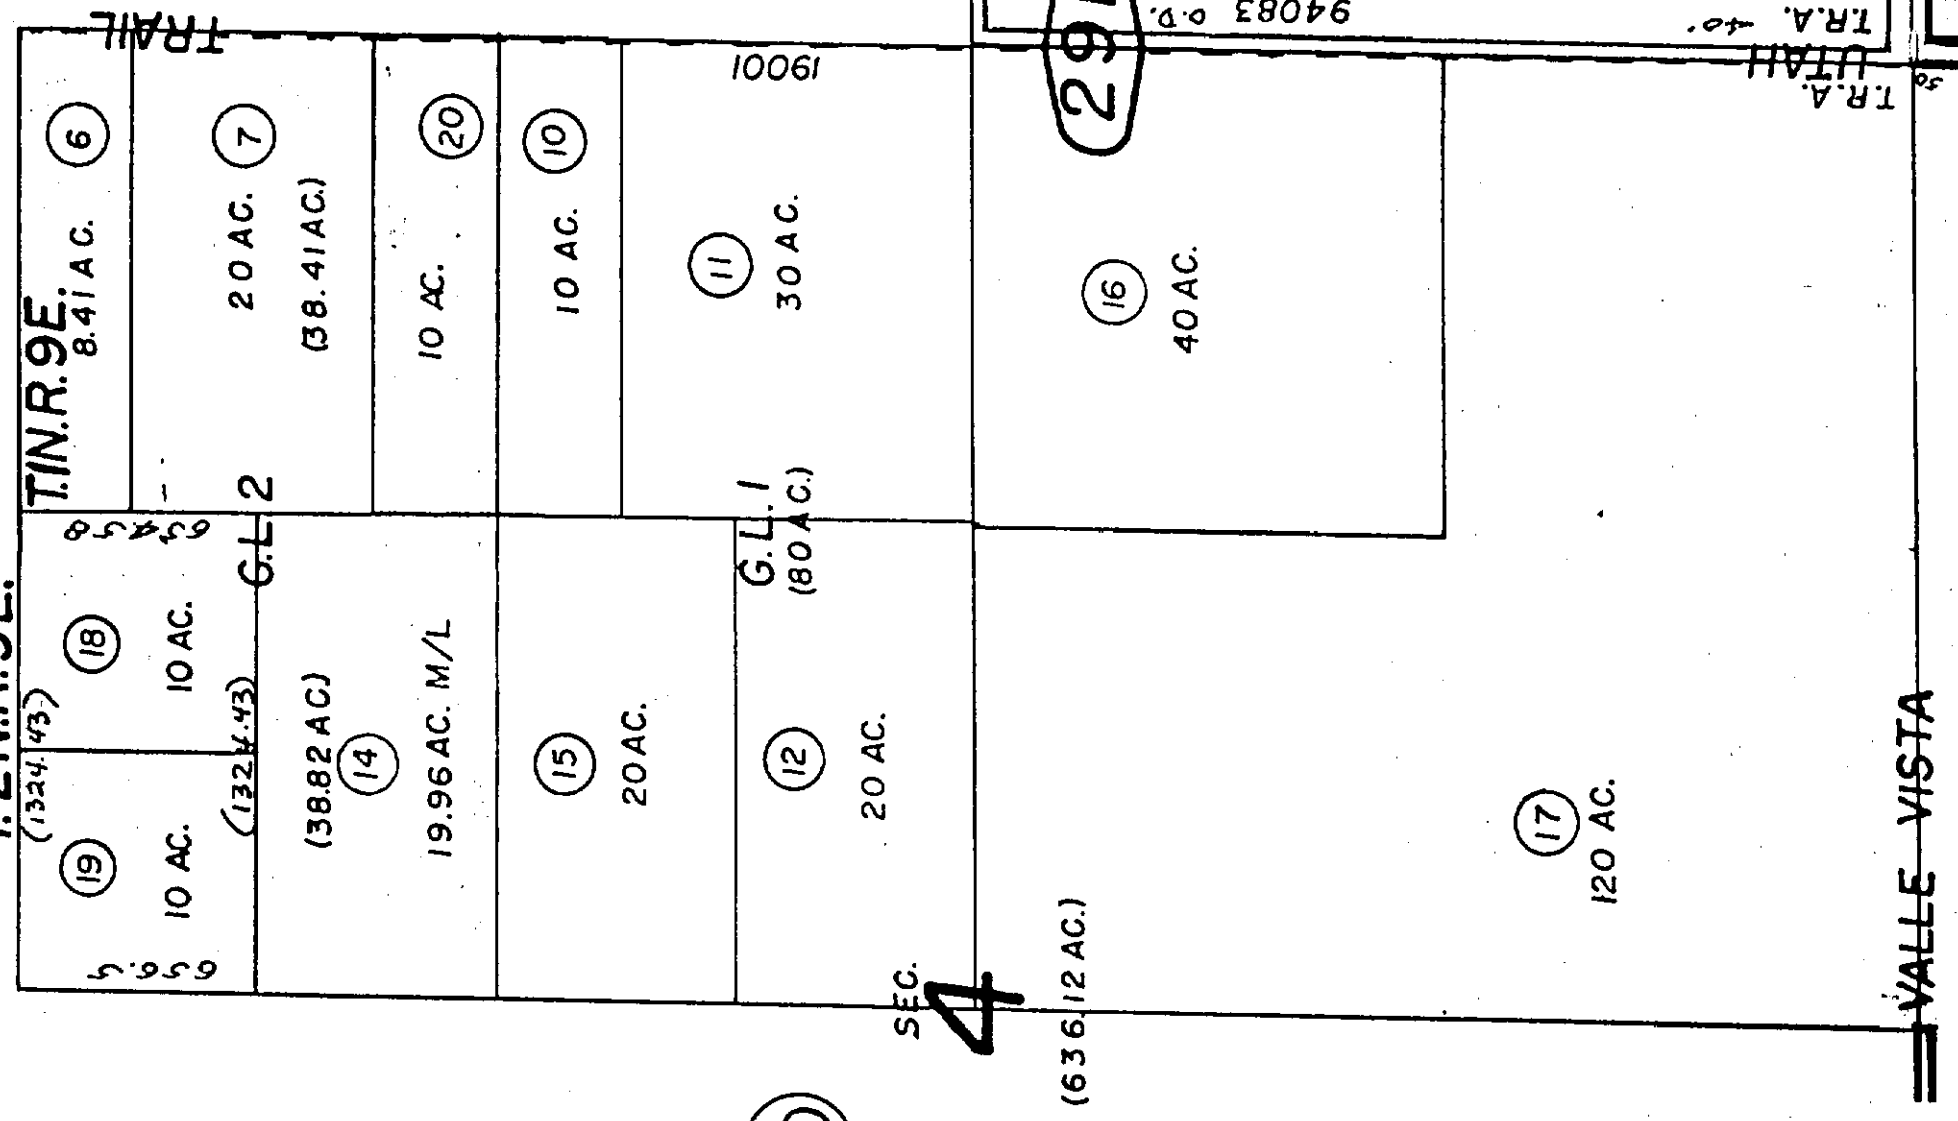

30

SEC. 4

(636 1/2 AC.)

17
120 AC.

16
40 AC.

94083 o.p.

40 SUNNY SANDS

DR. 50

(637 1/8 AC.)

2
149.74 AC

1
160 AC.

25

BAGDAD HIGHWAY

ROAD

621
28

18


MAY 9 1994

REVISE
6/6/88
3/17/89
4/18/89
05 14 91
6/22/94

Assessor's Map
Book 622 Page 29
San Bernardino County

Oct 1959

THIS MAP SHOULD BE USED FOR REFERENCE PURPOSES ONLY. NO LIABILITY IS ASSUMED FOR THE ACCURACY OF THE DATA SHOWN. PARCELS MAY NOT COMPLY WITH LOCAL SUBDIVISION ORDINANCES.

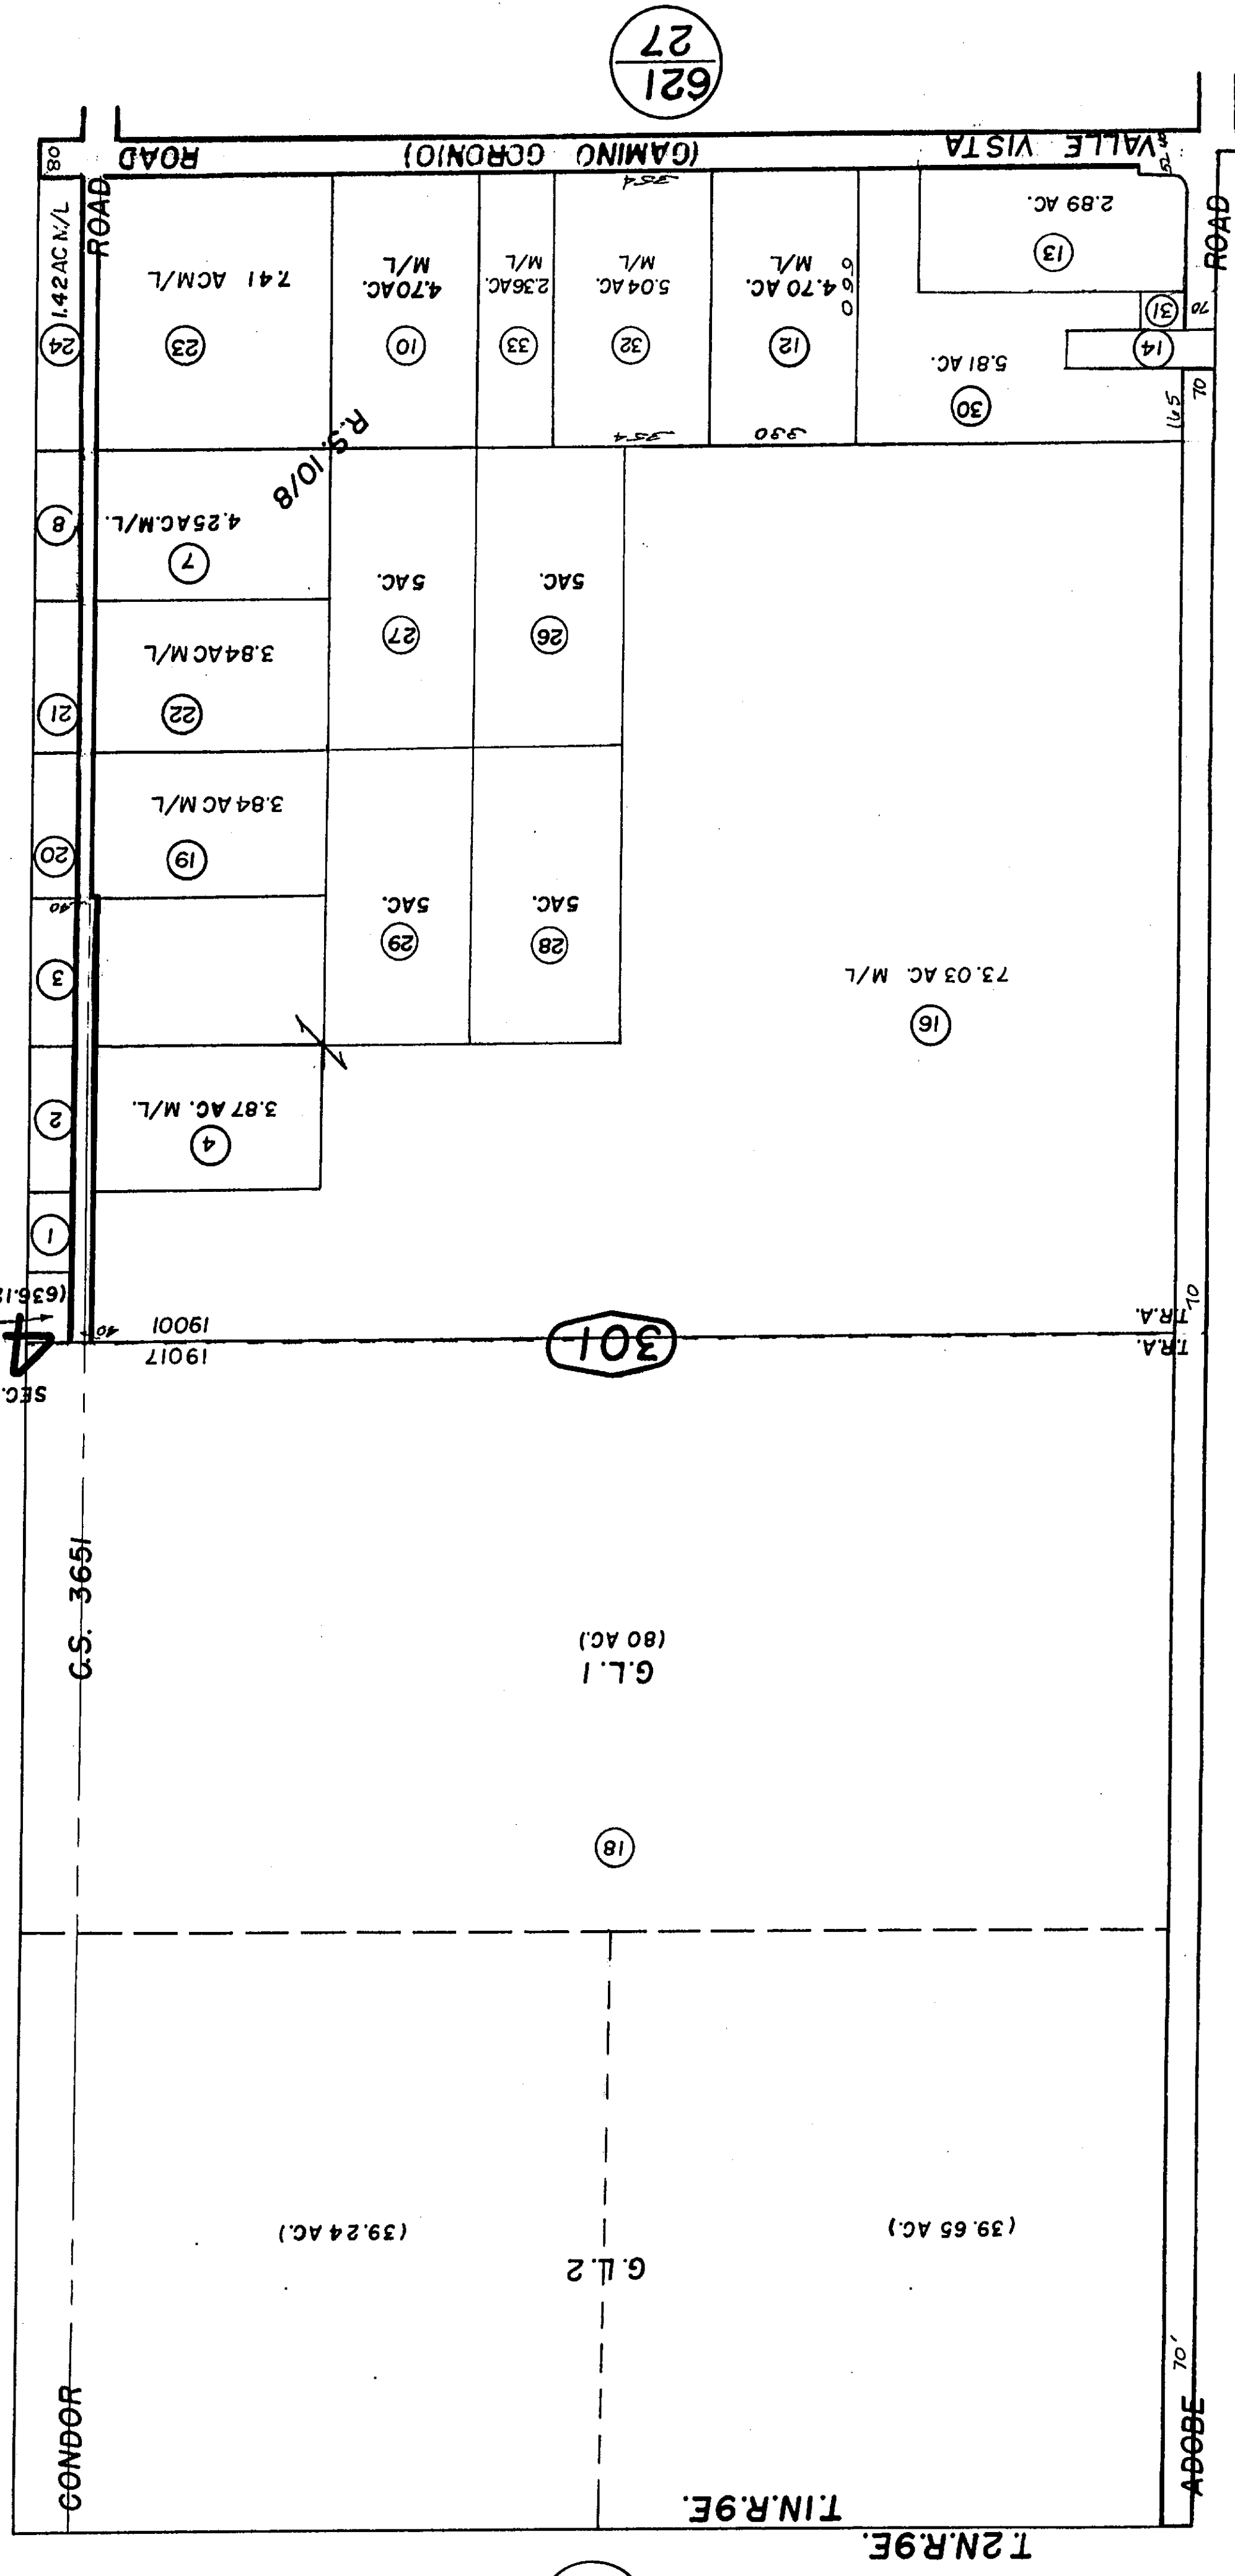

MAR 06 2001
REVISED
5/21/90 RM
6/22/94 RM
2/6/95 AGS
1/08/2001 RM

Assessor's Map
Book 622 Page 30
San Bernardino County

Oct. 1959




City of Twentynine Palms 622-31
Tax Rate Area
10061

Tract No. 5961

THIS MAP SHOULD BE USED FOR REFERENCE PURPOSES ONLY. NO LIABILITY
IS ASSUMED FOR THE ACCURACY OF THE DATA SHOWN. PARCELS MAY NOT
COMPLY WITH LOCAL SUBDIVISION OR BUILDING ORDINANCES.

1"=200'


09

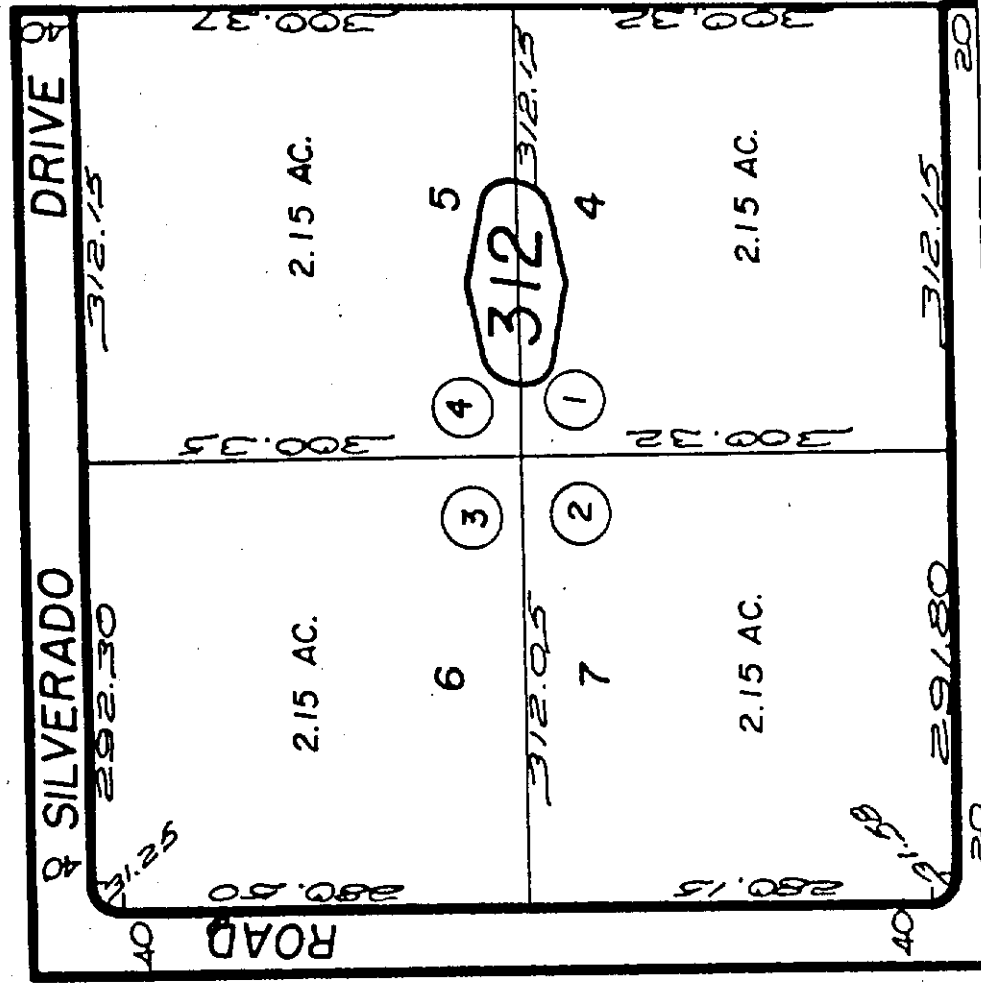

09

09

DIAMOND BAR

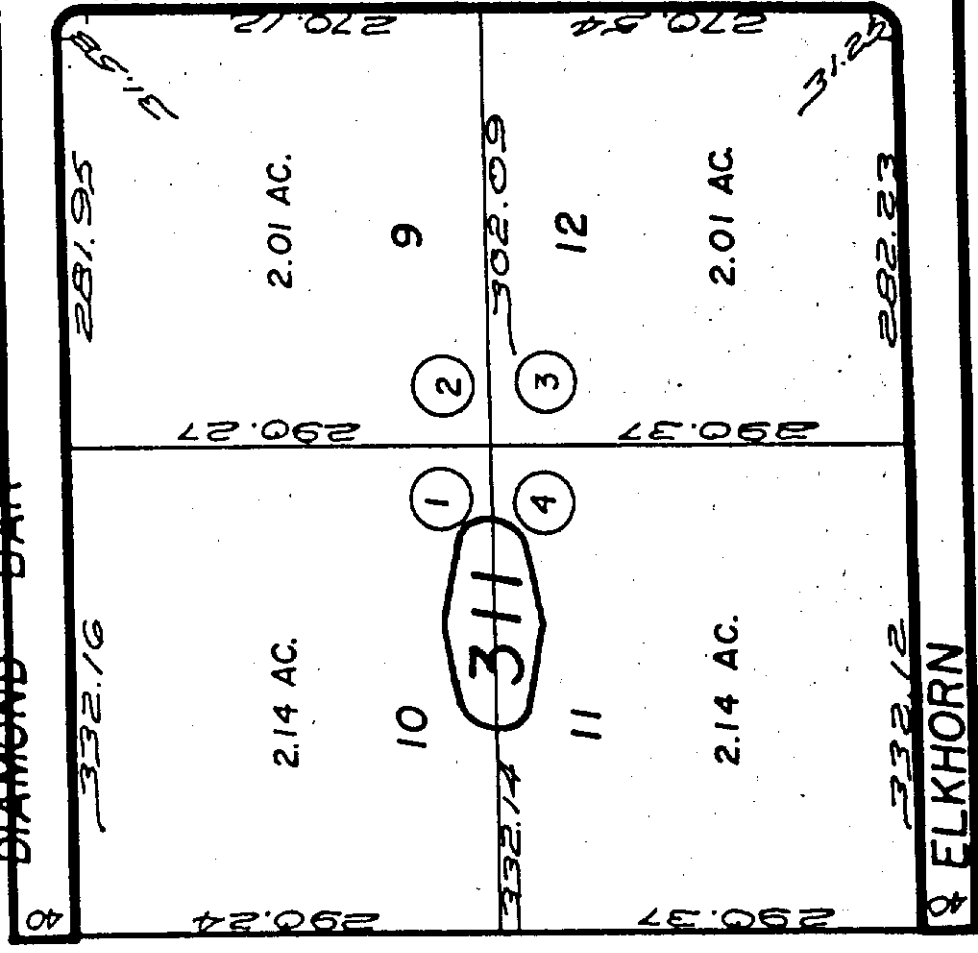

09

ELKHORN

09

Assessor's Map
Book 622 Page 31
San Bernardino County

REVISED
1/20/61
3-16-67
6/7/88
4/12/93 AC
6/22/94 RI

Jan. 1961